

Ħġ

Block :A (A)

Floor Name	Total Built Up Area (Sq.mt.)	I	Deductions (	Area in Sq.mt.)		Proposed FAR Area (Sq.mt.)	Total FAR Area (Sq.mt.)	Tnmt (No.)
		StairCase	Lift	Lift Machine	Parking	Resi.	(04.111.)	
Terrace Floor	18.77	16.97	0.00	1.80	0.00	0.00	0.00	00
Second Floor	100.69	0.00	1.80	0.00	0.00	98.89	98.89	02
First Floor	100.69	0.00	1.80	0.00	0.00	98.89	98.89	01
Ground Floor	100.69	0.00	1.80	0.00	0.00	98.89	98.89	01
Stilt Floor	116.00	0.00	1.80	0.00	105.92	0.00	8.28	00
Total:	436.84	16.97	7.20	1.80	105.92	296.67	304.95	04
Total Number of Same Blocks :	1							
Total:	436.84	16.97	7.20	1.80	105.92	296.67	304.95	04

## FAR &Tenement Details

Block	No. of Same Bldg	Total Built Up Area (Sg.mt.)	D	eductions (	Area in Sq.mt.)		Proposed FAR Area (Sq.mt.)	Total FAR Area (Sg.mt.)	Tnmt (No.)
	(Sq.mt.)		StairCase	Lift	Lift Machine	Parking	Resi.	(34.111.)	
A (A)	1	436.84	16.97	7.20	1.80	105.92	296.67	304.95	04
Grand Total:	1	436.84	16.97	7.20	1.80	105.92	296.67	304.95	4.00

Required Parking(Table 7a)

Block	Туре	SubUse	Area	Ur	nits		
Name	туре	Subose	(Sq.mt.)	Reqd.	Prop.	Reqd./Unit	
A (A)	Residential	Plotted Resi development	50 - 225	1	-	1	
	Total :		-	-	-	-	
Parking Check (Table 7b)							

0.15 THICK WALL

. C. C. ROOF

0.15 M THICK


R.C.C CHAJJA


0.15 THICK WALL

Vehicle Type	R	eqd.	Achieved		
venicie i ype	No.	Area (Sq.mt.)	No.	Area (Sq.mt.)	
Car	2	27.50	3	41.25	
Total Car	2	27.50	3	41.25	
TwoWheeler	-	13.75	0	0.00	
Other Parking	-	-	-	64.67	
Total		41.25		105.92	

### UnitBUA Table for Block :A (A)


FLOOR	Name	UnitBUA Type	UnitBUA Area	Carpet Area	No. of Rooms	No. of Tenement
TYPICAL - GROUND& 1 FLOOR PLAN	TYP:GF,FF	FLAT	78.09	78.09	6	2
SECOND	SF-01	FLAT	43.93	43.93	3	2
FLOOR PLAN	SF-02	FLAT	34.04	34.04	3	2
Total:	-	-	234.16	234.16	18	4

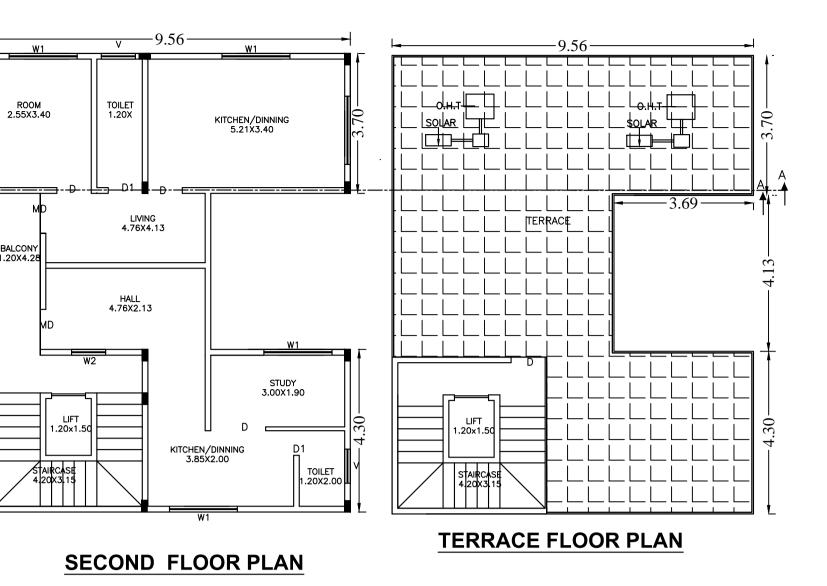

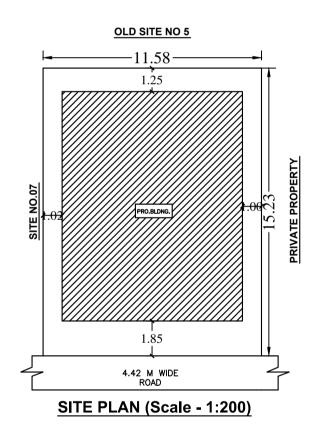

Car Reqd. Prop. 2 -

2 3

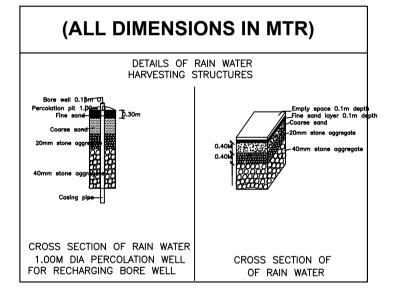

### Block USE/SUBUSE Details

Block Name	Block Use	Block SubUse	Block Structure	Block Land Use Category
A (A)	Residential	Plotted Resi development	Bldg upto 11.5 mt. Ht.	R

## SCHEDULE OF JOINERY:

BLOCK NAME	NAME	LENGTH	HEIGHT	NOS
A (A)	D1	0.76	2.10	05
A (A)	D	0.91	2.10	09
A (A)	MD	0.91	2.10	02
SCHEDULE	OF JOINERY	·		

SCHEDULE OF JUINER

BLOCK NAME	NAME	LENGTH	HEIGHT	NOS
A (A)	V	1.20	2.10	02
A (A)	W1	1.20	2.10	02
A (A)	W1	1.30	2.10	01
A (A)	V	1.50	2.10	02
A (A)	W1	1.50	2.10	06
A (A)	V	1.80	2.10	07
A (A)	W1	1.80	2.10	36
A (A)	W1	2.53	2.10	01
A (A)	W1	2.55	2.10	02

#### Approval Condition :

This Plan Sanction is issued subject to the following conditions :

# 1.Sanction is accorded for the Residential Building at 735/1, VENKATESHWARA COLONY

Bangalore. a).Consist of 1Stilt + 1Ground + 2 only.

other use. 3.105.92 area reserved for car parking shall not be converted for any other purpose.

4. Development charges towards increasing the capacity of water supply, sanitary and power main has to be paid to BWSSB and BESCOM if any.

for dumping garbage within the premises shall be provided. 6. The applicant shall INSURE all workmen involved in the construction work against any accident / untoward incidents arising during the time of construction. 7. The applicant shall not stock any building materials / debris on footpath or on roads or on drains.

The debris shall be removed and transported to near by dumping yard. 8. The applicant shall maintain during construction such barricading as considered necessary to prevent dust, debris & other materials endangering the safety of people / structures etc. in & around the site.

9. The applicant shall plant at least two trees in the premises. 10.Permission shall be obtained from forest department for cutting trees before the commencement of the work.

11.License and approved plans shall be posted in a conspicuous place of the licensed premises. The building license and the copies of sanctioned plans with specifications shall be mounted on a frame and displayed and they shall be made available during inspections. 12.If any owner / builder contravenes the provisions of Building Bye-laws and rules in force, the Architect / Engineer / Supervisor will be informed by the Authority in the first instance, warned in the second instance and cancel the registration if the same is repeated for the third time. 13.Technical personnel, applicant or owner as the case may be shall strictly adhere to the duties and responsibilities specified in Schedule - IV (Bye-law No. 3.6) under sub section IV-8 (e) to (k). 14. The building shall be constructed under the supervision of a registered structural engineer. 15.On completion of foundation or footings before erection of walls on the foundation and in the case of columnar structure before erecting the columns "COMMENCEMENT CERTIFICATE" shall be obtained. 16.Drinking water supplied by BWSSB should not be used for the construction activity of the building. 17. The applicant shall ensure that the Rain Water Harvesting Structures are provided & maintained in good repair for storage of water for non potable purposes or recharge of ground water at all times having a minimum total capacity mentioned in the Bye-law 32(a).

18.If any owner / builder contravenes the provisions of Building Bye-laws and rules in force, the authority will inform the same to the concerned registered Architect / Engineers / Supervisor in the first instance, warn in the second instance and cancel the registration of the professional if the same is repeated for the third time.

19. The Builder / Contractor / Professional responsible for supervision of work shall not shall not materially and structurally deviate the construction from the sanctioned plan, without previous approval of the authority. They shall explain to the owner s about the risk involved in contravention of the provisions of the Act, Rules, Bye-laws, Zoning Regulations, Standing Orders and Policy Orders of the BBMP.

20.In case of any false information, misrepresentation of facts, or pending court cases, the plan sanction is deemed cancelled.

Special Condition as per Labour Department of Government of Karnataka vide ADDENDUM (HosadaagiHoodike) Letter No. LD/95/LET/2013, dated: 01-04-2013 :

1.Registration of

Applicant / Builder / Owner / Contractor and the construction workers working in the construction site with the "Karnataka Building and Other Construction workers Welfare Board"should be strictly adhered to

2. The Applicant / Builder / Owner / Contractor should submit the Registration of establishment and list of construction workers engaged at the time of issue of Commencement Certificate. A copy of the same shall also be submitted to the concerned local Engineer in order to inspect the establishment and ensure the registration of establishment and workers working at construction site or work place. 3. The Applicant / Builder / Owner / Contractor shall also inform the changes if any of the list of workers engaged by him.

4.At any point of time No Applicant / Builder / Owner / Contractor shall engage a construction worker in his site or work place who is not registered with the "Karnataka Building and Other Construction workers Welfare Board".

#### Note :

1.Accommodation shall be provided for setting up of schools for imparting education to the children o f construction workers in the labour camps / construction sites. 2.List of children of workers shall be furnished by the builder / contractor to the Labour Department which is mandatory.

3.Employment of child labour in the construction activities strictly prohibited. 4. Obtaining NOC from the Labour Department before commencing the construction work is a must. 5.BBMP will not be responsible for any dispute that may arise in respect of property in question. 6.In case if the documents submitted in respect of property in question is found to be false or fabricated, the plan sanctioned stands cancelled automatically and legal action will be initiated.

The plans are approved in accordance with the acceptance for approval by the Assistant Director of town planning (<u>EAST</u>) on date: <u>03/07/2019</u> vide lp number: \_\_\_\_BBMP/Ad.Com./EST/0266/19-20 subject to terms and conditions laid down along with this building plan approval.

Validity of this approval is two years from the date of issue.

# ASSISTANT DIRECTOR OF TOWN PLANNING (\_\_\_\_EAST\_\_\_\_

# BHRUHAT BENGALURU MAHANAGARA PALIKE

2.Sanction is accorded for Residential use only. The use of the building shall not be deviated to any

5. Necessary ducts for running telephone cables, cubicles at ground level for postal services & space

	SCALE : 1:100		
СО	COLOR INDEX		
AE PF EX	OT BOUNDARY BUTTING ROAD ROPOSED WORK (COVERAGE AREA) (ISTING (To be retained) (ISTING (To be demolished)		
AREA STATEMENT (BBMP)			
PROJECT DETAIL:	VERSION DATE. 01/11/2010		
Authority: BBMP	Plot Use: Residential		
Inward_No: BBMP/Ad.Com./EST/0266/19-20	Plot SubUse: Plotted Resi development		
Application Type: Suvarna Parvangi	Land Use Zone: Residential (Main)		
Proposal Type: Building Permission	Plot/Sub Plot No.: 735/1		
Nature of Sanction: New	Khata No. (As per Khata Extract): 83-20-735/	1	
Location: Ring-II	Locality / Street of the property: VENKATESH	IWARA COLONY	
Building Line Specified as per Z.R: NA			
Zone: East			
Ward: Ward-058			
Planning District: 216-Kaval			
Byrasandra			
AREA DETAILS:		SQ.MT.	
AREA OF PLOT (Minimum)	(A)	176.36	
NET AREA OF PLOT	(A-Deductions)	176.36	
COVERAGE CHECK			
Permissible Coverage a		132.27	
Proposed Coverage Are		116.00	
Achieved Net coverage	,	116.00	
Balance coverage area	left ( 9.23 % )	16.27	
FAR CHECK			
	er zoning regulation 2015(1.75)	308.63	
	Ring I and II ( for amalgamated plot - )	0.00	
Allowable TDR Area (60	,	0.00	
	Plot within 150 Mt radius of Metro station ( - )	0.00	
Total Perm. FAR area (	,	308.63	
Residential FAR (97.28	296.66		
Proposed FAR Area		304.94	
Achieved Net FAR Area(1.73)		304.94	
Balance FAR Area ( 0.0	2)	3.69	
BUILT UP AREA CHECK			
Proposed BuiltUp Area		436.84	
Achieved BuiltUp Area		436.84	

Approval Date : 07/03/2019 4:55:54 PM Payment Details

Sr No.	Challan Number	Receipt Number	Amount (INR)	Payment Mode	Transaction Number	Payment Date	Remark
1	BBMP/5736/CH/19-20	BBMP/5736/CH/19-20	68	Online	8600201711	06/17/2019 10:49:44 AM	-
	No.		Head			Remark	
	1	Scrutiny Fee			68	-	

COLOR INDEX	
PLOT BOUNDARY	
ABUTTING ROAD	
PROPOSED WORK (COVERAGE AREA)	
EXISTING (To be retained)	
EXISTING (To be demolished)	

OWNER	/	GPA	HOLDER'S
SIGNATU	JRE	-	

OWNER'S ADDRESS WITH ID NUMBER & CONTACT NUMBER : H.SHANKARAMMA NO: 735/1,KATHA NO :83-20-735/1,WARD NO :58 VENKATESHWARA COLONY.

ARCHITECT/ENGINEER /SUPERVISOR 'S SIGNATURE KIRAN KUMAR DS N0:338,1ST MAIN,TALAKAVERY LAYOUT, AMRUTHALLI. e-4199/2016-17

**PROJECT TITLE :** PROPOSED RESIDENTIAL BUILDING AT SITE NO:43, PID NO:83-20-735/1, VENKATESHWARA COLONY, WARD NO;83, BANGALORE.

DRAWING TITLE :

1823520608-14-06-2019 05-58-16\$ \$H SHANKARAMMA

SHEET NO: 1