
CROSS SECTION OF RAIN WATER
1.00M DIA PERCOLATION WELL

DETAILS OF RAIN WATER

HARVESTING STRUCTURES

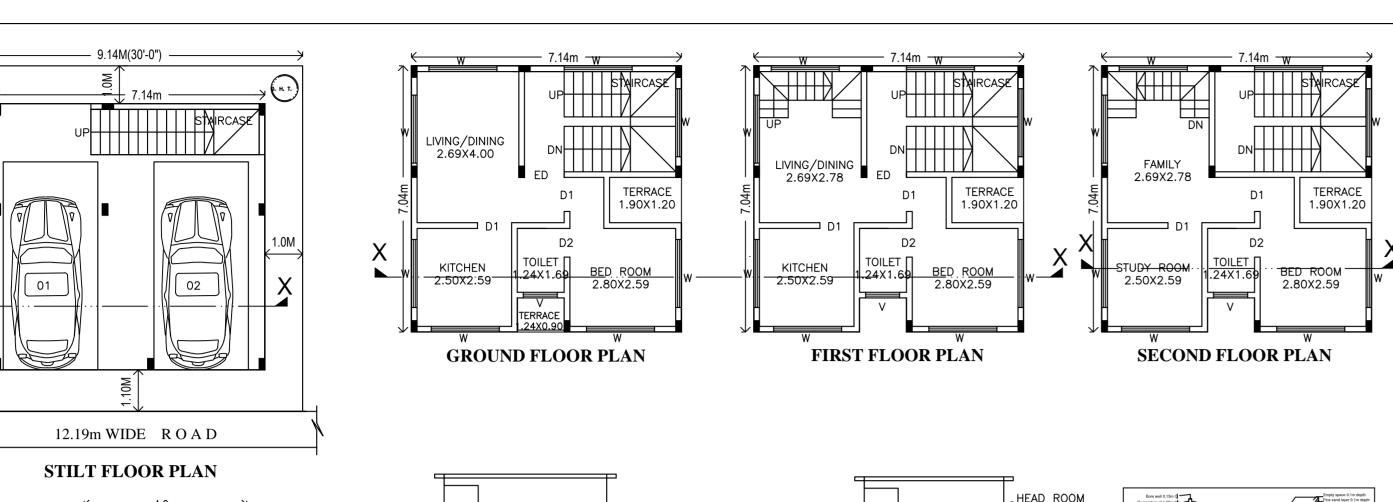



Required Parking(Table 7a)

Block	i ivpe i	Type	uno Cubillos	Area	Units		Car		
Name		e SubUse	(Sq.mt.)	Reqd.	Prop.	Reqd./Unit	Reqd.	Prop.	
AA (BB)	Residential	Plotted Resi development	50 - 225	1	-	1	1	-	
	Total :		-	-	-	-	1	2	

Parking Check (Table 7b)

Vahiala Typa		Reqd.	Achieved		
Vehicle Type	No.	Area (Sq.mt.)	No.	Area (Sq.mt.)	
Car	1	13.75	2	27.50	
Total Car	1	13.75	2	27.50	
TwoWheeler	-	13.75	0	0.00	
Other Parking	-	-	-	17.43	
Total		27.50			

Block USE/SUBUSE Details

Block Name	Block Use	Block SubUse	Block Structure	Block Land Use Category
AA (BB)	Residential	Plotted Resi development	Bldg upto 11.5 mt. Ht.	R

Deductions (Area in Sq.mt.)

StairCase

12.68

0.00

0.00

0.00

0.00

12.68

Parking

0.00

0.00

0.00

0.00

44.93

44.93

Total FAR Area

0.00

46.87

46.87

46.87

5.34

145.95

145.95

00

02

Area (Sq.mt.)

Resi.

0.00

46.87

46.87

46.87

0.00

140.61

140.61

12.19m WIDE ROAD

SITE PLAN (SCALE 1:200)

Total Built Up

Area (Sq.mt.)

12.68

46.87

46.87

46.87

50.27

203.56

UnitBUA Table for Block :AA (BB)

203.56

Block :AA (BB)

Floor Name

Terrace Floor

Second Floor

Ground Floor

Total Number

Same Blocks

Total:

First Floor

Stilt Floor

FLOOR	Name	UnitBUA Type	UnitBUA Area	Carpet Area	No. of Rooms	No. of Tenement
GROUND	GF1	FLAT	30.53	30.53	1	1
FLOOR PLAN	GFT	FLAT	30.33	30.33	4	ı
FIRST FLOOR	SPLIT AA2	FLAT	61.06	61.06	1	1
PLAN	SPLIT AAZ	FLAT	01.00	01.00	4	ı
SECOND	SPLIT AA2	FLAT	0.00	0.00	4	0
FLOOR PLAN	SELII AAZ	FLAT	0.00	0.00	4	U
Total·	_	_	91 59	91 59	12	2

12.68 44.93

FAR &Tenement Details

Block	No. of Same Bldg	Total Built Up Area (Sq.mt.)	Deductions (Area in Sq.mt.)		Proposed FAR Area (Sq.mt.)	Total FAR Area (Sq.mt.)	Tnmt (No.)
			StairCase	Parking	Resi.		
AA (BB)	1	203.56	12.68	44.93	140.61	145.95	02
Grand Total:	1	203.56	12.68	44.93	140.61	145.95	2.00

# SCHEDULE OF JOINERY:

BLOCK NAME	NAME	LENGTH	HEIGHT	NOS
AA (BB)	D2	0.76	2.10	03
AA (BB)	D1	0.90	2.10	06
AA (BB)	ED	1.05	2.10	03

SCHEDULE OF JOINERY:

BLOCK NAME	NAME	LENGTH	HEIGHT	NOS
AA (BB)	V	1.00	1.80	03
AA (BB)	W	1.80	2.10	18

### Approval Condition:

This Plan Sanction is issued subject to the following conditions:

1.Sanction is accorded for the Residential Building at SITE NO- 220/1, , KACHARAKANAHALLI VILLAGE, KASABA HOBLI, BANGALORE NORTH TALUK, WARD NO- 24., Bangalore. a). Consist of 1Stilt + 1Ground + 2 only.

2. Sanction is accorded for Residential use only. The use of the building shall not be deviated to any

3.44.93 area reserved for car parking shall not be converted for any other purpose.4.Development charges towards increasing the capacity of water supply, sanitary and power main

has to be paid to BWSSB and BESCOM if any. 5. Necessary ducts for running telephone cables, cubicles at ground level for postal services & space

for dumping garbage within the premises shall be provided. 6. The applicant shall INSURE all workmen involved in the construction work against any accident

/ untoward incidents arising during the time of construction. 7. The applicant shall not stock any building materials / debris on footpath or on roads or on drains.

The debris shall be removed and transported to near by dumping yard. 8. The applicant shall maintain during construction such barricading as considered necessary to

prevent dust, debris & other materials endangering the safety of people / structures etc. in

& around the site.

9. The applicant shall plant at least two trees in the premises. 10.Permission shall be obtained from forest department for cutting trees before the commencement

11.License and approved plans shall be posted in a conspicuous place of the licensed premises. The building license and the copies of sanctioned plans with specifications shall be mounted on a frame and displayed and they shall be made available during inspections.

12.If any owner / builder contravenes the provisions of Building Bye-laws and rules in force, the Architect / Engineer / Supervisor will be informed by the Authority in the first instance, warned in the second instance and cancel the registration if the same is repeated for the third time. 13. Technical personnel, applicant or owner as the case may be shall strictly adhere to the duties and responsibilities specified in Schedule - IV (Bye-law No. 3.6) under sub section IV-8 (e) to (k). 14. The building shall be constructed under the supervision of a registered structural engineer. 15.On completion of foundation or footings before erection of walls on the foundation and in the case of columnar structure before erecting the columns "COMMENCEMENT CERTIFICATE" shall be obtained. 16.Drinking water supplied by BWSSB should not be used for the construction activity of the building.

17. The applicant shall ensure that the Rain Water Harvesting Structures are provided & maintained in good repair for storage of water for non potable purposes or recharge of ground water at all times having a minimum total capacity mentioned in the Bye-law 32(a). 18.If any owner / builder contravenes the provisions of Building Bye-laws and rules in force, the

authority will inform the same to the concerned registered Architect / Engineers / Supervisor in the first instance, warn in the second instance and cancel the registration of the professional if the same is repeated for the third time.

19. The Builder / Contractor / Professional responsible for supervision of work shall not shall not materially and structurally deviate the construction from the sanctioned plan, without previous approval of the authority. They shall explain to the owner s about the risk involved in contravention of the provisions of the Act, Rules, Bye-laws, Zoning Regulations, Standing Orders and Policy Orders of

20.In case of any false information, misrepresentation of facts, or pending court cases, the plan sanction is deemed cancelled.

Special Condition as per Labour Department of Government of Karnataka vide ADDENDUM (HosadaagiHoodike) Letter No. LD/95/LET/2013, dated: 01-04-2013

### 1.Registration of

Applicant / Builder / Owner / Contractor and the construction workers working in the construction site with the "Karnataka Building and Other Construction workers Welfare Board"should be strictly adhered to

2. The Applicant / Builder / Owner / Contractor should submit the Registration of establishment and list of construction workers engaged at the time of issue of Commencement Certificate. A copy of the same shall also be submitted to the concerned local Engineer in order to inspect the establishment and ensure the registration of establishment and workers working at construction site or work place. 3. The Applicant / Builder / Owner / Contractor shall also inform the changes if any of the list of workers engaged by him.

4.At any point of time No Applicant / Builder / Owner / Contractor shall engage a construction worker in his site or work place who is not registered with the "Karnataka Building and Other Construction workers Welfare Board".

1.Accommodation shall be provided for setting up of schools for imparting education to the children o f construction workers in the labour camps / construction sites.

2.List of children of workers shall be furnished by the builder / contractor to the Labour Department which is mandatory.

3. Employment of child labour in the construction activities strictly prohibited.

4. Obtaining NOC from the Labour Department before commencing the construction work is a must. 5.BBMP will not be responsible for any dispute that may arise in respect of property in question.

6.In case if the documents submitted in respect of property in question is found to be false or fabricated, the plan sanctioned stands cancelled automatically and legal action will be initiated.

The plans are approved in accordance with the acceptance for approval by the Assistant Director of town planning (\_\_EAST\_\_) on date: \_\_13/06/2019 vide lp number: BBMP/Ad.Com./EST/0053/19-20 to terms and conditions laid down along with this building plan approval.

Validity of this approval is two years from the date of issue.

ASSISTANT DIRECTOR OF TOWN PLANNING ( EAST )

BHRUHAT BENGALURU MAHANAGARA PALIKE



PLOT BOUNDARY ABUTTING ROAD

EXISTING (To be retained) EXISTING (To be demolished)



*	,				
AREA STATEMENT (BBMP)	VERSION NO.: 1.0.9				
AREA STATEMENT (BBMF)	VERSION DATE: 01/11/2018				
PROJECT DETAIL:					
Authority: BBMP	Plot Use: Residential				
Inward_No: BBMP/Ad.Com./EST/0053/19-20	Plot SubUse: Plotted Resi development				
Application Type: Suvarna Parvangi	Land Use Zone: Residential (Main)				
Proposal Type: Building Permission	Plot/Sub Plot No.: SITE NO- 220/1,				
Nature of Sanction: New	Khata No. (As per Khata Extract): KATH	· · · · · · · · · · · · · · · · · · ·			
Location: Ring-II	Locality / Street of the property: KACHAF HOBLI, BANGALORE NORTH TALUK, N				
Building Line Specified as per Z.R: NA					
Zone: East					
Ward: Ward-024					
Planning District: 217-Kammanahalli					
AREA DETAILS:		SQ.MT.			
AREA OF PLOT (Minimum)	(A)	83.54			
NET AREA OF PLOT	(A-Deductions)	83.54			
COVERAGE CHECK	•	•			
Permissible Coverage area (75.00	%)	62.65			
Proposed Coverage Area (60.17 %	)	50.27			
Achieved Net coverage area ( 60.1	7 % )	50.27			
Balance coverage area left ( 14.82	%)	12.38			
FAR CHECK		<u> </u>			
Permissible F.A.R. as per zoning re	egulation 2015 ( 1.75 )	146.20			
Additional F.A.R within Ring I and I	I ( for amalgamated plot - )	0.00			
Allowable TDR Area (60% of Perm	.FAR )	0.00			
Allowable max. F.A.R Plot within 1	50 Mt radius of Metro station ( - )	0.00			
Total Perm. FAR area ( 1.75 )		146.20			
Residential FAR (96.34%)		140.61			
Proposed FAR Area		145.95			
Achieved Net FAR Area (1.75)		145.95			
Balance FAR Area ( 0.00 )		0.25			
BUILT UP AREA CHECK		· ·			
Proposed BuiltUp Area		203.56			
Achieved BuiltUp Area		203.56			

Approval Date: 06/13/2019 11:07:19 AM

## Payment Details

Sr No.	Challan	Receipt	Amount (INR)	Payment Mode	Transaction	Payment Date	Remark	
SI INO.	Number	Number	Amount (INK)	Amount (invit)	1 ayment wode	Number	r ayment bate	Kelliaik
1	BBMP/0980/CH/19-20	BBMP/0980/CH/19-20	916	Online	8359039273	04/25/2019	₹	
'	DDIVIF/0900/CH/19-20	DDIVIF/0900/CH/19-20	910	Offilite	0339039273	8:00:25 PM	· <b>/</b>	
	No.	Head			Amount (INR)	Remark	P	
	1	Scrutiny Fee			916	-	R	
						-	0	

OWNER / GPA HOLDER'S SIGNATURE

OWNER'S ADDRESS WITH ID NUMBER & CONTACT NUMBER Mrs. NAZIMA BEGUM KACHARAKANAHALLI VILLAGE, KASABA HOBLI, BANGALORE NORTH TALUK, WARD NO- 24.



ARCHITECT/ENGINEER

/SUPERVISOR 'S SIGNATURE

MALLU MADHUSUDHAN REDDY #2. LEVEL 2. SB COMPLEX. NEXT TO IYER SCHOOL, HMT MAIN ROAD, MATHIKERE. BCC/BL-3.6/E-4003/2014-15



PROJECT TITLE:

THE PLAN OF THE PROPOSED RESIDENTIAL BUILDING AT SITE NO-220/1, KATHA NO-464/1730/218/573/C/220/1, KACHARAKANAHALLI VILLAGE, KASABA HOBLI, BANGALORE NORTH TALUK, WARD NO- 24.

DRAWING TITLE:

07-50-58\$ \$NAZIMA BEGUM 30X30

1113860734-25-04-2019

SHEET NO: 1