

SCALE: 1:100

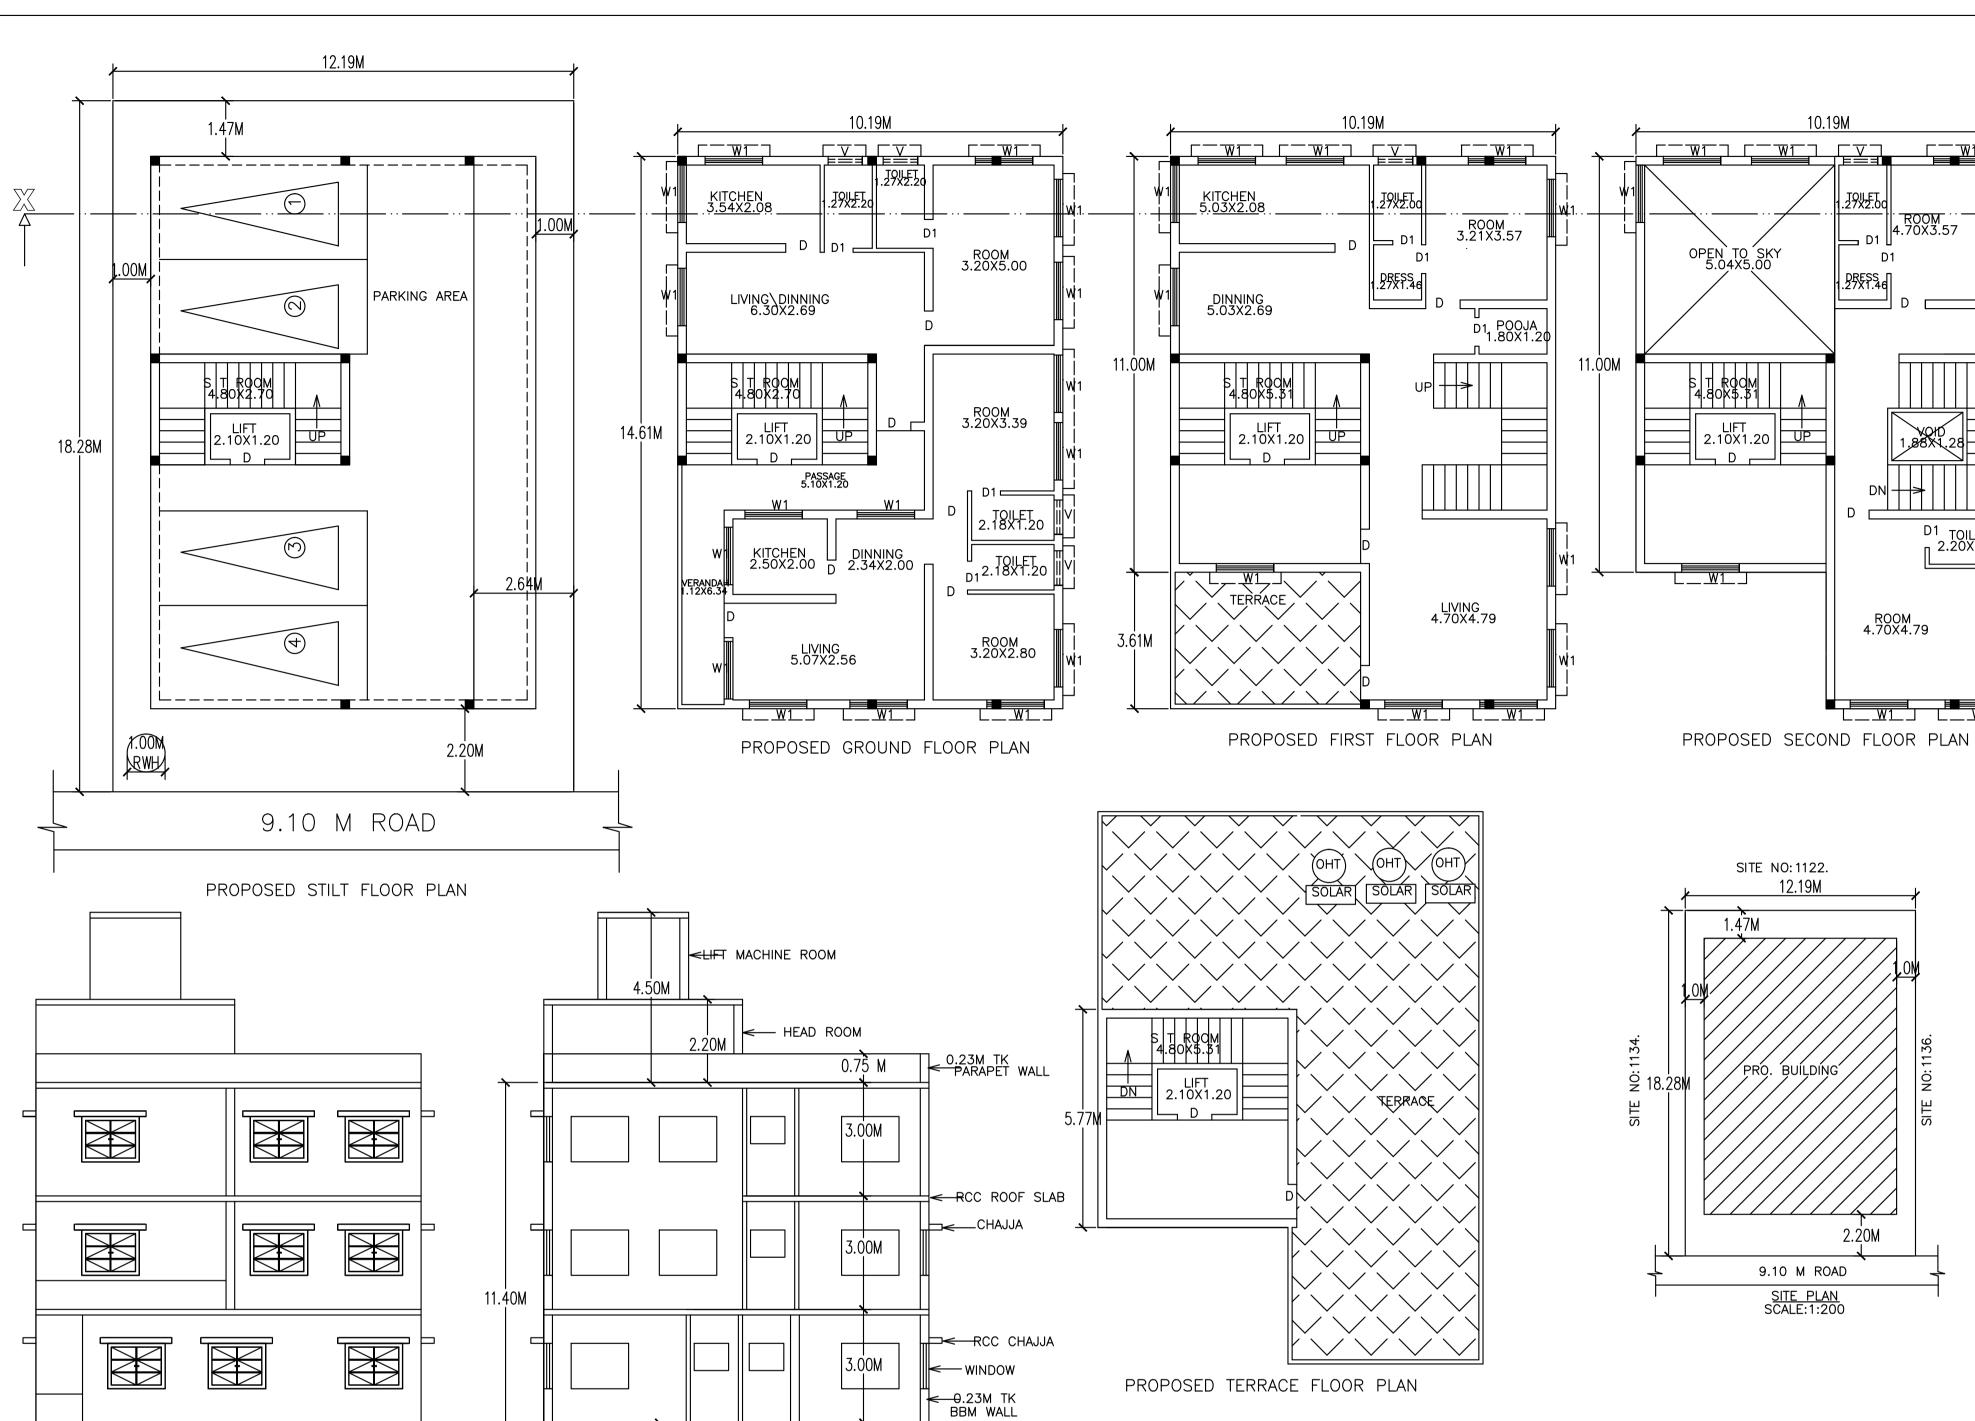

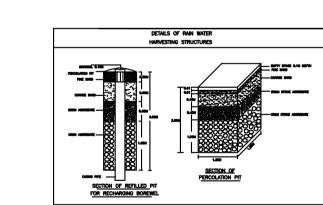

# Block :A (A)

Floor Name	Total Built Up Area (Sq.mt.)	Deductions (Area in Sq.mt.)  Area  (Sq. mt.)		Deductions (Area in Sq.mt.)					Tnmt (No.)
	(Sq.mt.)	StairCase	Lift	Lift Machine	Void	Parking	Resi.	(Sq.mt.)	
Terrace Floor	32.87	30.35	0.00	2.52	0.00	0.00	0.00	0.00	00
Second Floor	130.72	0.00	2.52	0.00	27.56	0.00	100.64	100.64	00
First Floor	130.72	0.00	2.52	0.00	0.00	0.00	128.20	128.20	01
Ground Floor	148.88	0.00	2.52	0.00	0.00	0.00	146.36	146.36	02
Stilt Floor	124.91	0.00	2.52	0.00	0.00	109.50	0.00	12.89	00
Total:	568.10	30.35	10.08	2.52	27.56	109.50	375.20	388.09	03
Total Number of Same Blocks	1								
Total:	568.10	30.35	10.08	2.52	27.56	109.50	375.20	388.09	03

FRONT ELEVATION

		_		_		
UnitBUA	lable	for	Block	:Α	(A)	

FLOOR	Name	UnitBUA Type	UnitBUA Area	Carpet Area	No. of Rooms	No. of Tenement
GROUND	1	FLAT	56.35	50.15	5	2
FLOOR PLAN	2	FLAT	90.01	82.77	9	2
FIRST FLOOR PLAN	SPLIT 1	FLAT	228.84	206.45	7	1
SECOND FLOOR PLAN	SPLIT 1	FLAT	0.00	0.00	5	0
Total:	-	-	375.20	339.37	26	3

## Required Parking(Table 7a)

SECTION ON X-X

2.40M

Block	Туре	Cubling	Area	Ur	nits		Car	
Name	туре	SubUse	(Sq.mt.)	Reqd.	Prop.	Reqd./Unit	Reqd.	Prop.
A (A)	Desidential	Plotted Resi	50 - 225	1	-	1	2	-
A (A)	Residential	development	225.01 - 375	1	-	2	2	-
	Total :		-	-	-	-	4	4

FNDN TO SUIT SOIL CONDITION

## Parking Check (Table 7b)

Vehicle Type	ı	Reqd.	Achieved		
verlicie rype	No.	Area (Sq.mt.)	No.	Area (Sq.mt.)	
Car	4	55.00	4	55.00	
Total Car	4	55.00	4	55.00	
TwoWheeler	-	13.75	0	0.00	
Other Parking	-	-	-	54.50	
Total		68.75		109.50	

## FAR &Tenement Details

Block	No. of Same Bldg	Total Built Up Area		Deductions (Area in Sq.mt.)				Proposed FAR Area (Sq.mt.)	Total FAR Area	Tnmt (No.)
	Same Blog (S		StairCase	Lift	Lift Machine	Void	Parking	Resi.	(Sq.mt.)	
A (A)	1	568.10	30.35	10.08	2.52	27.56	109.50	375.20	388.09	03
Grand Total:	1	568.10	30.35	10.08	2.52	27.56	109.50	375.20	388.09	3.00

## Block USE/SUBUSE Details

Block Name	Block Use	Block SubUse	Block Structure	Block Land Use Category
A (A)	Residential	Plotted Resi development	Bldg upto 11.5 mt. Ht.	R

## SCHEDULE OF JOINERY:

BLOCK NAME	NAME	LENGTH	HEIGHT	NOS	
A (A)	D1	0.76	2.10	10	
A (A)	D	0.91	2.10	13	
SCHEDULE OF JOINERY:					
BLOCK NAME	NAME	LENGTH	HEIGHT	NOS	
A (A)	V	1.00	1.20	06	
A (A)	W	1.52	2.00	34	

#### Approval Condition:

This Plan Sanction is issued subject to the following conditions:

1.Sanction is accorded for the Residential Building at 1135, #1135 H.B.R 1ST STAGE, 5TH BLOCK

a).Consist of 1Stilt + 1Ground + 2 only.

2. Sanction is accorded for Residential use only. The use of the building shall not be deviated to any 3.109.50 area reserved for car parking shall not be converted for any other purpose.

4.Development charges towards increasing the capacity of water supply, sanitary and power main has to be paid to BWSSB and BESCOM if any. 5. Necessary ducts for running telephone cables, cubicles at ground level for postal services & space

for dumping garbage within the premises shall be provided. 6. The applicant shall INSURE all workmen involved in the construction work against any accident / untoward incidents arising during the time of construction.

7. The applicant shall not stock any building materials / debris on footpath or on roads or on drains. The debris shall be removed and transported to near by dumping yard. 8. The applicant shall maintain during construction such barricading as considered necessary to

prevent dust, debris & other materials endangering the safety of people / structures etc. in & around the site.

9. The applicant shall plant at least two trees in the premises. 10.Permission shall be obtained from forest department for cutting trees before the commencement

11.License and approved plans shall be posted in a conspicuous place of the licensed premises. The

building license and the copies of sanctioned plans with specifications shall be mounted on a frame and displayed and they shall be made available during inspections. 12.If any owner / builder contravenes the provisions of Building Bye-laws and rules in force, the

Architect / Engineer / Supervisor will be informed by the Authority in the first instance, warned in

the second instance and cancel the registration if the same is repeated for the third time. 13. Technical personnel, applicant or owner as the case may be shall strictly adhere to the duties and responsibilities specified in Schedule - IV (Bye-law No. 3.6) under sub section IV-8 (e) to (k). 14. The building shall be constructed under the supervision of a registered structural engineer. 15.On completion of foundation or footings before erection of walls on the foundation and in the case of columnar structure before erecting the columns "COMMENCEMENT CERTIFICATE" shall be obtain 16.Drinking water supplied by BWSSB should not be used for the construction activity of the building.

good repair for storage of water for non potable purposes or recharge of ground water at all times having a minimum total capacity mentioned in the Bye-law 32(a). 18.If any owner / builder contravenes the provisions of Building Bye-laws and rules in force, the authority will inform the same to the concerned registered Architect / Engineers / Supervisor in the first instance, warn in the second instance and cancel the registration of the professional if the same is repeated for the third time.

17. The applicant shall ensure that the Rain Water Harvesting Structures are provided & maintained in

19. The Builder / Contractor / Professional responsible for supervision of work shall not shall not materially and structurally deviate the construction from the sanctioned plan, without previous approval of the authority. They shall explain to the owner s about the risk involved in contravention of the provisions of the Act, Rules, Bye-laws, Zoning Regulations, Standing Orders and Policy Orders

20.In case of any false information, misrepresentation of facts, or pending court cases, the plan sanction is deemed cancelled. Special Condition as per Labour Department of Government of Karnataka vide ADDENDUM (HosadaagiHoodike) Letter No. LD/95/LET/2013, dated: 01-04-2013:

### 1.Registration of Applicant / Builder / Owner / Contractor and the construction workers working in the

construction site with the "Karnataka Building and Other Construction workers Welfare Board"should be strictly adhered to

2. The Applicant / Builder / Owner / Contractor should submit the Registration of establishment and list of construction workers engaged at the time of issue of Commencement Certificate. A copy of the same shall also be submitted to the concerned local Engineer in order to inspect the establishment and ensure the registration of establishment and workers working at construction site or work place. 3. The Applicant / Builder / Owner / Contractor shall also inform the changes if any of the list of

4.At any point of time No Applicant / Builder / Owner / Contractor shall engage a construction worker in his site or work place who is not registered with the "Karnataka Building and Other Construction workers Welfare Board".

1.Accommodation shall be provided for setting up of schools for imparting education to the children o f construction workers in the labour camps / construction sites. 2.List of children of workers shall be furnished by the builder / contractor to the Labour Department

which is mandatory. 3. Employment of child labour in the construction activities strictly prohibited. 4. Obtaining NOC from the Labour Department before commencing the construction work is a must. 5.BBMP will not be responsible for any dispute that may arise in respect of property in question. 6.In case if the documents submitted in respect of property in question is found to be false or

fabricated, the plan sanctioned stands cancelled automatically and legal action will be initiated.

The plans are approved in accordance with the acceptance for approval by the Assistant Director of town planning ( <u>EAST</u> ) on date: <u>17/06/2019</u> vide lp number: BBMP/Ad.Com./EST/0055/19-20 to terms and conditions laid down along with this building plan approval. Validity of this approval is two years from the date of issue.

## ASSISTANT DIRECTOR OF TOWN PLANNING ( EAST

## BHRUHAT BENGALURU MAHANAGARA PALIKE

COLOR INDEX PLOT BOUNDARY ABUTTING ROAD PROPOSED WORK (COVERAGE AREA) EXISTING (To be retained)

	AREA STATEMENT (BBMP)	VERSION NO.: 1.0.9	
	AREA STATEMENT (BBMP)	VERSION DATE: 01/11/2018	
	PROJECT DETAIL:	•	
	Authority: BBMP	Plot Use: Residential	
	Inward_No: BBMP/Ad.Com./EST/0055/19-20	Plot SubUse: Plotted Resi development	
	Application Type: Suvarna Parvangi	Land Use Zone: Residential (Main)	
	Proposal Type: Building Permission	Plot/Sub Plot No.: 1135	
	Nature of Sanction: New	Khata No. (As per Khata Extract): 210/197	
	Location: Ring-III	Locality / Street of the property: #1135 H.I	B.R 1ST STAGE, 5TH BLOCK
	Building Line Specified as per Z.R: NA		
	Zone: East		
	Ward: Ward-024		
	Planning District: 301-Kengeri		
	AREA DETAILS:	•	SQ.MT.
	AREA OF PLOT (Minimum)	(A)	222.83
	NET AREA OF PLOT	(A-Deductions)	222.83
	COVERAGE CHECK	•	•
	Permissible Coverage area (75	.00 %)	167.12
ined.	Proposed Coverage Area (56.0	6 %)	124.92
iii leu.	Achieved Net coverage area ( 5	56.06 % )	124.92
	Balance coverage area left ( 18	.94 % )	42.20
	FAR CHECK		
	Permissible F.A.R. as per zonin	g regulation 2015 ( 1.75 )	389.95
	Additional F.A.R within Ring I a	nd II ( for amalgamated plot - )	0.00
	Allowable TDR Area (60% of Po	erm.FAR)	0.00
	Allowable max. F.A.R Plot withi	n 150 Mt radius of Metro station ( - )	0.00
	Total Perm. FAR area (1.75)		389.95
	Residential FAR (96.68%)		375.19
	Proposed FAR Area		388.09
s of	Achieved Net FAR Area ( 1.74		388.09
	Balance FAR Area ( 0.01 )		1.86
	BUILT UP AREA CHECK		
	Proposed BuiltUp Area		568.10
	Achieved BuiltUp Area		568.10

EXISTING (To be demolished)

## Approval Date: 06/17/2019 5:48:15 PM

## Payment Details

Sr No.

Challan Number	Receipt Number	Amount (INR) Payment Mode		Transaction Number	Payment Date	Remark
	BBMP/0735/CH/19-20 2667 Online		Online	8348500685	04/23/2019 1:20:49 PM	-
No.		Head			Remark	
1	Scrutiny Fee			2667	-	

OWNER / GPA HOLDER'S SIGNATURE

OWNER'S ADDRESS WITH ID NUMBER & CONTACT NUMBER

BCC/BL-3.6/4335/2018-19

SRINIVASAN.B. #1135 H.B.R. 1ST STAGE, 5TH BLOCK

ARCHITECT/ENGINEER /SUPERVISOR 'S SIGNATURE SUSHMITHA S #307, 2nd stage,6th block, nagarabhavi

PROJECT TITLE: PROPOSED RESIDENTIAL BUILDING FOR SRINIVASAN.B. ON SITE NO :1135, KATHA NO:210\1977\1135, H.B.R 1ST STAGE, 5TH BLOCK, BENGALURU WARD NO:24.

DRAWING TITLE :		31887553-22-04-2019 04-18-50\$_\$40X60 SG2 W24 SRINIVASAN
SHEET NO:	1	В