

SCALE: 1:100

# **CONSERVANCY** 3.95X6.97


**-**5.18(17<sup>'</sup>0")---


4.50M WIDE ROAD


STILT FLOOR PLAN

**/**-----4.72(15'6")----

←1.00<del>-</del>/

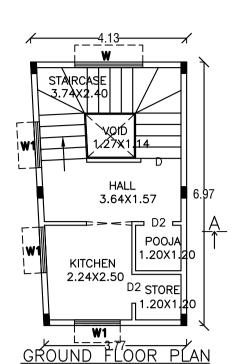

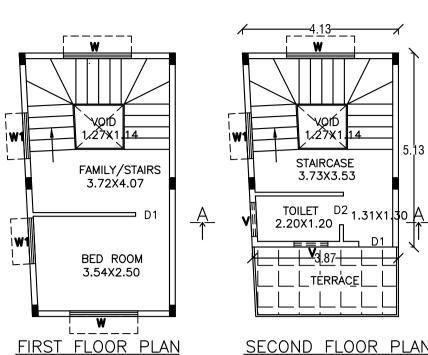


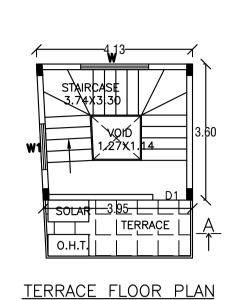



SECOND FLOOR PLAN

\_TĖRRACE

3.73X3.53

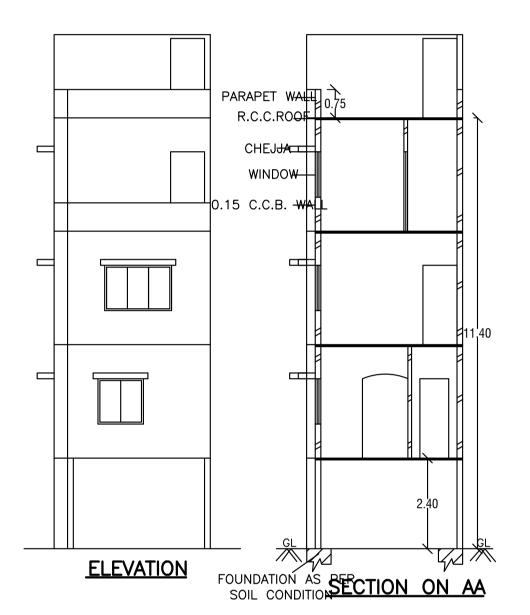

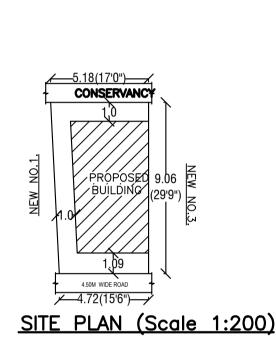

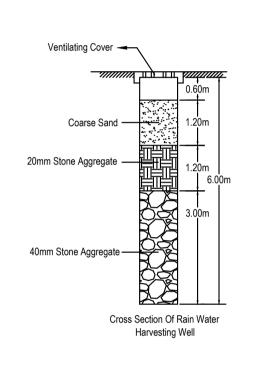

Block :A (RESI)

Floor Name	Total Built Up Area (Sq.mt.)	Deductions (Area in Sq.mt.)			Proposed FAR Area (Sq.mt.)	Total FAR Area (Sq.mt.)	Tnmt (No.)
		StairCase	Void	Parking	Resi.		
Terrace Floor	13.09	13.09	0.00	0.00	0.00	0.00	00
Second Floor	20.51	0.00	1.44	0.00	19.07	19.07	00
First Floor	27.53	0.00	1.44	0.00	26.09	26.09	00
Ground Floor	27.53	0.00	1.44	0.00	26.09	26.09	01
Stilt Floor	27.54	0.00	0.00	20.35	0.00	7.19	00
Total:	116.20	13.09	4.32	20.35	71.25	78.44	01
Total Number of Same Blocks	1						
Total:	116.20	13.09	4.32	20.35	71.25	78.44	01

## SCHEDULE OF JOINERY:

BLOCK NAME	NAME	LENGTH	HEIGHT	NOS
A (RESI)	D2	0.76	2.10	03
A (RESI)	D1	0.90	2.10	02
A (RESI)	ח	1.06	2.10	01
7 (1 (201)			2.10	01

SCHEDULE OF JOINERY:

BLOCK NAME	NAME	LENGTH	HEIGHT	NOS
A (RESI)	W3	0.90	1.20	02
A (RESI)	W1	1.21	1.20	07
A (RESI)	W	1.80	1.20	06

## UnitBUA Table for Block :A (RESI)

FLOOR	Name	UnitBUA Type	UnitBUA Area	Carpet Area	No. of Rooms	No. of Tenement
GROUND FLOOR PLAN	SPLIT 1	FLAT	71.26	62.23	4	1
FIRST FLOOR PLAN	SPLIT 1	FLAT	0.00	0.00	2	0
SECOND FLOOR PLAN	SPLIT 1	FLAT	0.00	0.00	2	0
Total:	-	-	71.26	62.23	8	1

## Block USE/SUBUSE Details

Block Name	Block Use	Block SubUse	Block Structure	Block Land Use Category
A (RESI)	Residential	Bungalow	Bldg upto 11.5 mt. Ht.	R

## Required Parking(Table 7a)

Block	Туре	SubUse		Ur	nits		Car						
Name		Subuse	Subose	Subose	Subose	Subose	Subose	Subose		Reqd.	Prop.	Reqd./Unit	Reqd.
A (RESI)	Residential	Bungalow	50 - 225	1	-	1	1	-					
	Total :		1	-	-	-	1	1					

Parking Check (Table 7b)

Vehicle Type	F	Reqd.	Achieved		
verlicle rype	No.	Area (Sq.mt.)	No.	Area (Sq.mt.)	
Car	1	13.75	1	13.75	
Total Car	1	13.75	1	13.75	
TwoWheeler	-	13.75	0	0.00	
Other Parking	-	-	-	6.60	
Total		27.50	20.35		

## FAR &Tenement Details

Block	No. of Same Bldg	Total Built Up Area (Sq.mt.)	Deductions (Area in Sq.mt.)			Proposed FAR Area (Sq.mt.)	Total FAR Area	Tnmt (No.)
	-		StairCase	Void	Parking	Resi.	(Sq.mt.)	
A (RESI)	1	116.20	13.09	4.32	20.35	71.25	78.44	01
Grand Total:	1	116.20	13.09	4.32	20.35	71.25	78.44	1.00

## Approval Condition:

This Plan Sanction is issued subject to the following conditions

1. Sanction is accorded for the Residential Building at 2(OLD NO-21), E NO 3RD STREET , ULSOOR, BANGALORE., Bangalore.

2. Sanction is accorded for Residential use only. The use of the building shall not be deviated to any

3.20.35 area reserved for car parking shall not be converted for any other purpose. 4.Development charges towards increasing the capacity of water supply, sanitary and power main

for dumping garbage within the premises shall be provided.

/ untoward incidents arising during the time of construction.

7. The applicant shall not stock any building materials / debris on footpath or on roads or on drains. The debris shall be removed and transported to near by dumping yard.

8. The applicant shall maintain during construction such barricading as considered necessary to prevent dust, debris & other materials endangering the safety of people / structures etc. in

9. The applicant shall plant at least two trees in the premises.

of the work. 11.License and approved plans shall be posted in a conspicuous place of the licensed premises. The

a frame and displayed and they shall be made available during inspections. 12.If any owner / builder contravenes the provisions of Building Bye-laws and rules in force, the Architect / Engineer / Supervisor will be informed by the Authority in the first instance, warned in the second instance and cancel the registration if the same is repeated for the third time. 13. Technical personnel, applicant or owner as the case may be shall strictly adhere to the duties and responsibilities specified in Schedule - IV (Bye-law No. 3.6) under sub section IV-8 (e) to (k). 14. The building shall be constructed under the supervision of a registered structural engineer. 15.On completion of foundation or footings before erection of walls on the foundation and in the case of columnar structure before erecting the columns "COMMENCEMENT CERTIFICATE" shall be obtained 16. Drinking water supplied by BWSSB should not be used for the construction activity of the building. 17. The applicant shall ensure that the Rain Water Harvesting Structures are provided & maintained in good repair for storage of water for non potable purposes or recharge of ground water at all times having a minimum total capacity mentioned in the Bye-law 32(a).

18.If any owner / builder contravenes the provisions of Building Bye-laws and rules in force, the authority will inform the same to the concerned registered Architect / Engineers / Supervisor in the first instance, warn in the second instance and cancel the registration of the professional if the same is repeated for the third time.

19. The Builder / Contractor / Professional responsible for supervision of work shall not shall not materially and structurally deviate the construction from the sanctioned plan, without previous approval of the authority. They shall explain to the owner s about the risk involved in contravention of the provisions of the Act, Rules, Bye-laws, Zoning Regulations, Standing Orders and Policy Orders of

20.In case of any false information, misrepresentation of facts, or pending court cases, the plan sanction is deemed cancelled.

Special Condition as per Labour Department of Government of Karnataka vide ADDENDUM (HosadaagiHoodike) Letter No. LD/95/LET/2013, dated: 01-04-2013:

Applicant / Builder / Owner / Contractor and the construction workers working in the construction site with the "Karnataka Building and Other Construction workers Welfare

2. The Applicant / Builder / Owner / Contractor should submit the Registration of establishment and list of construction workers engaged at the time of issue of Commencement Certificate. A copy of the same shall also be submitted to the concerned local Engineer in order to inspect the establishment and ensure the registration of establishment and workers working at construction site or work place. 3. The Applicant / Builder / Owner / Contractor shall also inform the changes if any of the list of

4.At any point of time No Applicant / Builder / Owner / Contractor shall engage a construction worker in his site or work place who is not registered with the "Karnataka Building and Other Construction

2.List of children of workers shall be furnished by the builder / contractor to the Labour Department which is mandatory.

3. Employment of child labour in the construction activities strictly prohibited. 4. Obtaining NOC from the Labour Department before commencing the construction work is a must. fabricated, the plan sanctioned stands cancelled automatically and legal action will be initiated.

a).Consist of 1Stilt + 1Ground + 2 only.

has to be paid to BWSSB and BESCOM if any. 5. Necessary ducts for running telephone cables, cubicles at ground level for postal services & space

6. The applicant shall INSURE all workmen involved in the construction work against any accident

& around the site.

10.Permission shall be obtained from forest department for cutting trees before the commencement

building license and the copies of sanctioned plans with specifications shall be mounted on

Board"should be strictly adhered to

workers engaged by him.

workers Welfare Board".

1.Accommodation shall be provided for setting up of schools for imparting education to the children o f construction workers in the labour camps / construction sites.

5.BBMP will not be responsible for any dispute that may arise in respect of property in question. 6.In case if the documents submitted in respect of property in question is found to be false or

# **COLOR INDEX**

PLOT BOUNDARY ABUTTING ROAD

PROPOSED WORK (COVERAGE AREA)

EXISTING (To be retained) EXISTING (To be demolished)



Γ	AREA STATEMENT (BBMP)	VERSION NO.: 1.0.11				
	AREA STATEMENT (BBMF)	VERSION DATE: 01/11/2018				
Γ	PROJECT DETAIL:					
	Authority: BBMP	Plot Use: Residential				
	Inward_No: BBMP/Ad.Com./EST/0906/19-20	Plot SubUse: Bungalow				
	Application Type: Suvarna Parvangi	Land Use Zone: Residential (Main)				
	Proposal Type: Building Permission	Plot/Sub Plot No.: 2(OLD NO-21)				
	Nature of Sanction: New	Khata No. (As per Khata Extract): 2(OLI				
	Location: Ring-II	Locality / Street of the property: E NO 3 BANGALORE.	RD STREET, ULSOOR,			
	Building Line Specified as per Z.R: NA					
	Zone: East					
	Ward: Ward-090					
	Planning District: 206-Indiranagar					
	AREA DETAILS:		SQ.MT.			
	AREA OF PLOT (Minimum)	(A)	44.85			
	NET AREA OF PLOT	(A-Deductions)	44.85			
L	COVERAGE CHECK					
L	Permissible Coverage area (75.00	,	33.64			
L	Proposed Coverage Area (61.41 %	,	27.54			
L	Achieved Net coverage area ( 61.4	•	27.54			
L	Balance coverage area left ( 13.6 %	%)	6.10			
L	FAR CHECK					
L	Permissible F.A.R. as per zoning re	. ,	78.48			
L	Additional F.A.R within Ring I and I	. ,	0.00			
L	Allowable TDR Area (60% of Perm	,	0.00			
ed.	Premium FAR for Plot within Impac	ct Zone ( - )	0.00			
L	Total Perm. FAR area ( 1.75 )		78.48			
L	Residential FAR (90.83%)	71.26				
L	Proposed FAR Area		78.45			
L	Achieved Net FAR Area ( 1.75 )		78.45			
L	Balance FAR Area ( 0.00 )		0.03			
	BUILT UP AREA CHECK					
Ļ	Proposed BuiltUp Area		116.20			
- 1	Achieved BuiltUp Area		116.20			

### Approval Date: 10/31/2019 1:56:27 PM

## Payment Details

r No.	Challan Number	Receipt Number	Amount (INR)	Payment Mode	Transaction Number	Payment Date	Remark
1	BBMP/23811/CH/19-20	BBMP/23811/CH/19-20	527.49	Online	9249137895	10/23/2019 11:20:02 AM	-
	No.		Amount (INR)	Remark			
	1	Sc	527.49	-			

OWNER / GPA HOLDER'S SIGNATÚRE

OWNER'S ADDRESS WITH ID NUMBER & CONTACT NUMBER:

Sri. N. MAHENDRA KUMAR. NO-2(OLD NO-21), E NO 3RD STREET, ULSOOR

ARCHITECT/ENGINEER /SUPERVISOR 'S SIGNATURE

Rajashekhar Narayana Kakaraddi #4/1 2nd e main Bhopasandra new layout, Sanjaynagar BCC/BL-3.6/E-2881/2006-07

PROJECT TITLE: PLAN SHOWING THE PROPOSED RESIDENTIAL BUILDING AT SITE NO-2,(OLD NO-21), E NO 3RD STREET, ULSOOR, BANGALORE. PID NO-81-63-2.

ASSISTANT DIRECTOR OF TOWN PLANNING (EAST

BHRUHAT BENGALURU MAHANAGARA PALIKE

The plans are approved in accordance with the acceptance for approval by

the Assistant Director of town planning (EAST ) on date: 31/10/2019

to terms and conditions laid down along with this building plan approval.

vide lp number: BBMP/Ad.Com./FST/0906/19-20

Validity of this approval is two years from the date of issue.

257064986-22-10-2019 DRAWING TITLE:

07-14-28\$\_\$DRG

SHEET NO: