


SECOND FLOOR PLAN


∕—3.57m−


FAMILY

3.57X5.06

OPEN

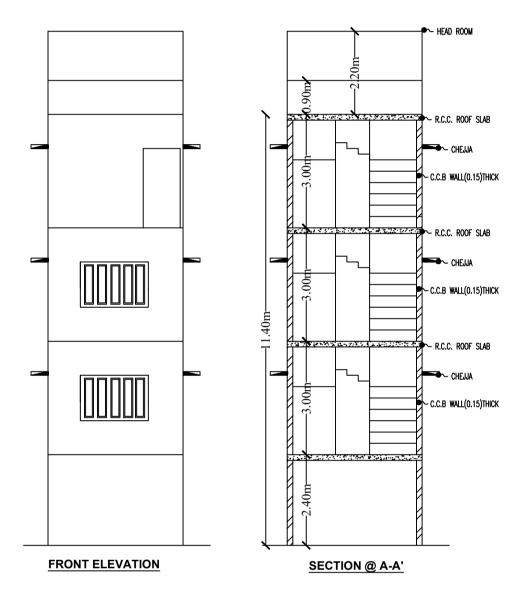

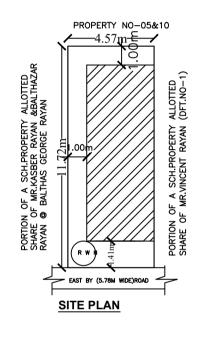

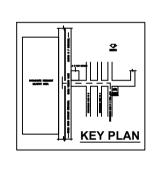

Block :A (B)

Floor Name	Total Built Up Area (Sq.mt.)	Deduction	ons (Area in	Sq.mt.)	Proposed FAR Area (Sq.mt.)	Add Area In FAR (Sq.mt.)	Total FAR Area	Tnmt (No.)
		StairCase	Void	Parking	Resi.	Stair	(Sq.mt.)	
Terrace Floor	10.17	10.17	0.00	0.00	0.00	0.00	0.00	00
Second Floor	18.24	0.00	1.35	0.00	16.89	0.00	16.89	00
First Floor	33.24	0.00	1.35	0.00	31.89	0.00	31.89	00
Ground Floor	33.24	0.00	1.35	0.00	31.89	0.00	31.89	01
Stilt Floor	33.23	0.00	0.00	20.56	0.00	12.67	12.67	00
Total:	128.12	10.17	4.05	20.56	80.67	12.67	93.34	01
Total Number of Same Blocks	1							
Total:	128.12	10.17	4.05	20.56	80.67	12.67	93.34	01

UnitBUA Table for Block :A (B)

FLOOR	Name	UnitBUA Type	UnitBUA Area	Carpet Area	No. of Rooms	No. of Tenement
GROUND FLOOR PLAN	SPLIT a	FLAT	80.67	80.67	3	1
FIRST FLOOR PLAN	SPLIT a	FLAT	0.00	0.00	3	0
SECOND FLOOR PLAN	SPLIT a	FLAT	0.00	0.00	1	0
Total:	-	-	80.67	80.67	7	1

FAR &Tenement Details

Block	No. of Same Bldg	Total Built Up Area (Sq.mt.)	Deduction	ns (Area in	Sq.mt.)	Proposed FAR Area (Sq.mt.)	Add Area In FAR (Sq.mt.)	Total FAR Area	Tnmt (No.)
		(Sq.IIII.)	StairCase	Void	Parking	Resi.	Stair (Sq.mt.)		
A (B)	1	128.12	10.17	4.05	20.56	80.67	12.67	93.34	01
Grand Total:	1	128.12	10.17	4.05	20.56	80.67	12.67	93.34	1.00

Required Parking(Table 7a)

Block	Block Type	SubUse	Area	Units		Car		
Name	туре	Subose	(Sq.mt.)	Reqd.	Prop.	Reqd./Unit	Reqd.	Prop.
A (B)	Residential	Apartment	50 - 225	1	-	1	1	-
·	Total :		-	-	-	-	1	1

Parking Check (Table 7b)

Vehicle Type	Re	qd.	Achieved		
	No.	Area (Sq.mt.)	No.	Area (Sq.mt.)	
Car	1	13.75	1	13.75	
Total Car	1	13.75	1	13.75	
TwoWheeler	-	13.75	0	0.00	
Other Parking	-	-	-	6.81	
Total		27.50	20.56		

Block USE/SUBUSE Details

Block Name	Block Use	Block SubUse	Block Structure	Block Land Use Category
A (B)	Residential	Apartment	Bldg upto 11.5 mt. Ht.	R

SCHEDULE OF JOINERY:

BLOCK NAME	NAME	LENGTH	HEIGHT	NOS
A (B)	d2	0.76	2.10	02
A (B)	d1	0.90	2.10	03
SCHEDULE	OF JOINERY	':		

BLOCK NAME	NAME	LENGTH	HEIGHT	NOS
A (B)	V	1.00	1.20	02
A (B)	w	1.80	1.20	13

Approval Condition:

This Plan Sanction is issued subject to the following conditions:

1. Sanction is accorded for the Residential Building at 4/1-2, MATADAHALLI 3RD MAIN ROAD, RT NAGR, Bangalore

a).Consist of 1Stilt + 1Ground + 2 only. 2. Sanction is accorded for Residential use only. The use of the building shall not be deviated to any

3.20.56 area reserved for car parking shall not be converted for any other purpose.

4.Development charges towards increasing the capacity of water supply, sanitary and power main has to be paid to BWSSB and BESCOM if any.

5. Necessary ducts for running telephone cables, cubicles at ground level for postal services & space for dumping garbage within the premises shall be provided.

6. The applicant shall INSURE all workmen involved in the construction work against any accident / untoward incidents arising during the time of construction.

7. The applicant shall not stock any building materials / debris on footpath or on roads or on drains. The debris shall be removed and transported to near by dumping yard. 8. The applicant shall maintain during construction such barricading as considered necessary to prevent dust, debris & other materials endangering the safety of people / structures etc. in

& around the site. 9. The applicant shall plant at least two trees in the premises.

having a minimum total capacity mentioned in the Bye-law 32(a).

10.Permission shall be obtained from forest department for cutting trees before the commencement

11.License and approved plans shall be posted in a conspicuous place of the licensed premises. The building license and the copies of sanctioned plans with specifications shall be mounted on a frame and displayed and they shall be made available during inspections.

12. If any owner / builder contravenes the provisions of Building Bye-laws and rules in force, the

Architect / Engineer / Supervisor will be informed by the Authority in the first instance, warned in the second instance and cancel the registration if the same is repeated for the third time. 13. Technical personnel, applicant or owner as the case may be shall strictly adhere to the duties and responsibilities specified in Schedule - IV (Bye-law No. 3.6) under sub section IV-8 (e) to (k). 14. The building shall be constructed under the supervision of a registered structural engineer. 15.On completion of foundation or footings before erection of walls on the foundation and in the case of columnar structure before erecting the columns "COMMENCEMENT CERTIFICATE" shall be obtained. 16.Drinking water supplied by BWSSB should not be used for the construction activity of the building. 17. The applicant shall ensure that the Rain Water Harvesting Structures are provided & maintained in good repair for storage of water for non potable purposes or recharge of ground water at all times

18.If any owner / builder contravenes the provisions of Building Bye-laws and rules in force, the authority will inform the same to the concerned registered Architect / Engineers / Supervisor in the first instance, warn in the second instance and cancel the registration of the professional if the same is repeated for the third time.

19. The Builder / Contractor / Professional responsible for supervision of work shall not shall not materially and structurally deviate the construction from the sanctioned plan, without previous approval of the authority. They shall explain to the owner s about the risk involved in contravention of the provisions of the Act, Rules, Bye-laws, Zoning Regulations, Standing Orders and Policy Orders of

20. In case of any false information, misrepresentation of facts, or pending court cases, the plan sanction is deemed cancelled.

Special Condition as per Labour Department of Government of Karnataka vide ADDENDUM (HosadaagiHoodike) Letter No. LD/95/LET/2013, dated: 01-04-2013 :

1.Registration of

Applicant / Builder / Owner / Contractor and the construction workers working in the construction site with the "Karnataka Building and Other Construction workers Welfare Board"should be strictly adhered to

2. The Applicant / Builder / Owner / Contractor should submit the Registration of establishment and list of construction workers engaged at the time of issue of Commencement Certificate. A copy of the same shall also be submitted to the concerned local Engineer in order to inspect the establishment and ensure the registration of establishment and workers working at construction site or work place. 3. The Applicant / Builder / Owner / Contractor shall also inform the changes if any of the list of

4.At any point of time No Applicant / Builder / Owner / Contractor shall engage a construction worker in his site or work place who is not registered with the "Karnataka Building and Other Construction workers Welfare Board".

1.Accommodation shall be provided for setting up of schools for imparting education to the children o f construction workers in the labour camps / construction sites.

2.List of children of workers shall be furnished by the builder / contractor to the Labour Department which is mandatory.

3. Employment of child labour in the construction activities strictly prohibited.

4. Obtaining NOC from the Labour Department before commencing the construction work is a must. 5.BBMP will not be responsible for any dispute that may arise in respect of property in question.

6.In case if the documents submitted in respect of property in question is found to be false or fabricated, the plan sanctioned stands cancelled automatically and legal action will be initiated.

COLOR INDEX


PLOT BOUNDARY ABUTTING ROAD

PROPOSED WORK (COVERAGE AREA)

EXISTING (To be retained) EXISTING (To be demolished) SCALE: 1:100

128.12

128.12

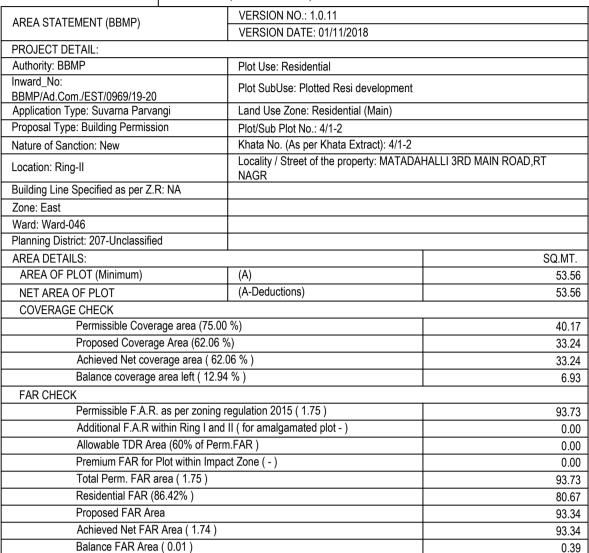

Approval Date: 11/27/2019 5:54:42 PM


Proposed BuiltUp Area

Achieved BuiltUp Area

Payment Details

BUILT UP AREA CHECK

Sr No.	Challan Number	Receipt Number	Amount (INR)	Payment Mode	Transaction Number	Payment Date	Remark
1	BBMP/25123/CH/19-20	BBMP/25123/CH/19-20	150	Online	9296920801	11/02/2019 2:36:56 PM	•
	No.	Head			Amount (INR)	Remark	
	1	Scrutiny Fee			150	-	

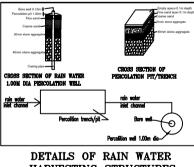

HARVESTING STRUCTURES

vide lp number: BBMP/Ad.Com./FST/0969/19-20

Validity of this approval is two years from the date of issue.

The plans are approved in accordance with the acceptance for approval by

the Assistant Director of town planning (EAST) on date:27/11/2019

to terms and conditions laid down along with this building plan approval.


SIGNATURE OWNER'S ADDRESS WITH ID

OWNER / GPA HOLDER'S

NUMBER & CONTACT NUMBER: SELVA RAYAN LAWRENCE NO-4/1-2 MATADAHALLI 3RD MAIN ROAD RT NAGR NO-4/1-2 MATADAHALLI 3RD MAIN ROAD RT NAGR

ARCHITECT/ENGINEER /SUPERVISOR 'S SIGNATURE manu s s #77, srinagar, bangalore

E-4182/2016-17

 

PROJECT TITLE:

THE PLAN OF THE PROPOSED RESIDENTIAL BUILDING AT SITE NO-4/1-2, MATADAHALLI 3RD MAIN ROAD, RT NAGAR, BANGALORE, WARD NO-46.

DRAWING TITLE: ASSISTANT DIRECTOR OF TOWN PLANNING (EAST

821516382-02-11-2019

02-30-49\$_\$SELVA RAYAN

SHEET NO: 1

BHRUHAT BENGALURU MAHANAGARA PALIKE

Name: CHANDAN KUMAR ASWATHAIAH

rganization : BRUHAT BANGALORE

MAHANAGARA PALIKE Date : 04-Dec-2019 12: 35:32