


TERRACE FLOOR PLAN

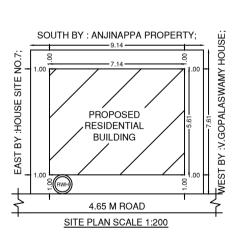

Total Built Up | Deductions (Area in Sq.mt.)

StairCase Parking

0.00

0.00

0.00

0.00

34.66

34.66

34.66

9.32

0.00

0.00

0.00

0.00

9.32

9.32

Total FAR Area

0.00

40.06

40.06

40.06

120.18

120.18

0.00

Tnmt (No.)

00

01

01

03

Area (Sq.mt.)

Resi.

0.00

40.06

40.06

40.06

0.00

120.18

120.18

Block :RESI (BLD)

Area (Sq.mt.)

9.32

40.06

40.06

40.06

34.66

164.16

164.16

Floor Name

Terrace Floor

Second Floor

Ground Floor

Total Number of

Same Blocks

First Floor

Stilt Floor

Total:

Required Parking(Table 7a)

Block Name	Туре	SubUse	Area (Sq.mt.)	Units		Car		
	туре			Reqd.	Prop.	Reqd./Unit	Reqd.	Prop.
	Total :		-	-	-	-	0	2

Parking Check (Table 7b)

Vehicle Type	Re	qd.	Achieved		
verlicle Type	No.	Area (Sq.mt.)	No.	Area (Sq.mt.)	
Car	-	-	2	27.50	
Total Car	-	-	2	27.50	
Other Parking	-	-	-	7.16	
Total		0.00		34.66	

FAR &Tenement Details

Block	No. of Same Bldg	Total Built Up Area (Sq.mt.)	Deductions (A	rea in Sq.mt.)	Proposed FAR Area (Sq.mt.)	Total FAR Area (Sq.mt.)	Tnmt (No.)
			StairCase	Parking	Resi.		
RESI (BLD)	1	164.16	9.32	34.66	120.18	120.18	03
Grand Total:	1	164.16	9.32	34.66	120.18	120.18	3.00

Block USE/SUBUSE Details

Block Name	Block Use	Block SubUse	Block Structure	Block Land Use Category
RESI (BLD)	Residential	Plotted Resi development	Bldg upto 11.5 mt. Ht.	R

UnitBUA Table for Block :RESI (BLD)

			•	•		
FLOOR	Name	UnitBUA Type	UnitBUA Area	Carpet Area	No. of Rooms	No. of Tenement
GROUND FLOOR PLAN	01	FLAT	28.81	24.41	3	1
		FLAT	28.81			2
	-	-	86.43	73.23		3

Approval Condition:

This Plan Sanction is issued subject to the following conditions

1. Sanction is accorded for the Residential Building at 391/4 (OLD NO.HASB467/1), , 1st CROSS GARAKAMANTHANA PALYA,C V RAMAN NAGAR,BENGALURU., Bangalore. a).Consist of 1Stilt + 1Ground + 2 only.

2. Sanction is accorded for Residential use only. The use of the building shall not be deviated to any

3.34.66 area reserved for car parking shall not be converted for any other purpose.

4.Development charges towards increasing the capacity of water supply, sanitary and power main has to be paid to BWSSB and BESCOM if any.

5. Necessary ducts for running telephone cables, cubicles at ground level for postal services & space for dumping garbage within the premises shall be provided.

6. The applicant shall INSURE all workmen involved in the construction work against any accident / untoward incidents arising during the time of construction. 7. The applicant shall not stock any building materials / debris on footpath or on roads or on drains.

The debris shall be removed and transported to near by dumping yard. 8. The applicant shall maintain during construction such barricading as considered necessary to prevent dust, debris & other materials endangering the safety of people / structures etc. in

& around the site. 9. The applicant shall plant at least two trees in the premises.

10.Permission shall be obtained from forest department for cutting trees before the commencement

of the work. 11.License and approved plans shall be posted in a conspicuous place of the licensed premises. The building license and the copies of sanctioned plans with specifications shall be mounted on a frame and displayed and they shall be made available during inspections.

12.If any owner / builder contravenes the provisions of Building Bye-laws and rules in force, the Architect / Engineer / Supervisor will be informed by the Authority in the first instance, warned in the second instance and cancel the registration if the same is repeated for the third time. 13. Technical personnel, applicant or owner as the case may be shall strictly adhere to the duties and responsibilities specified in Schedule - IV (Bye-law No. 3.6) under sub section IV-8 (e) to (k). 14. The building shall be constructed under the supervision of a registered structural engineer. 15.On completion of foundation or footings before erection of walls on the foundation and in the case of columnar structure before erecting the columns "COMMENCEMENT CERTIFICATE" shall be obtained. 16.Drinking water supplied by BWSSB should not be used for the construction activity of the building. 17. The applicant shall ensure that the Rain Water Harvesting Structures are provided & maintained in good repair for storage of water for non potable purposes or recharge of ground water at all times having a minimum total capacity mentioned in the Bye-law 32(a).

18.If any owner / builder contravenes the provisions of Building Bye-laws and rules in force, the authority will inform the same to the concerned registered Architect / Engineers / Supervisor in the first instance, warn in the second instance and cancel the registration of the professional if the same

19. The Builder / Contractor / Professional responsible for supervision of work shall not shall not materially and structurally deviate the construction from the sanctioned plan, without previous approval of the authority. They shall explain to the owner s about the risk involved in contravention of the provisions of the Act, Rules, Bye-laws, Zoning Regulations, Standing Orders and Policy Orders of

20.In case of any false information, misrepresentation of facts, or pending court cases, the plan sanction is deemed cancelled. Special Condition as per Labour Department of Government of Karnataka vide ADDENDUM

(HosadaagiHoodike) Letter No. LD/95/LET/2013, dated: 01-04-2013 :

Registration of

Applicant / Builder / Owner / Contractor and the construction workers working in the construction site with the "Karnataka Building and Other Construction workers Welfare Board"should be strictly adhered to

2. The Applicant / Builder / Owner / Contractor should submit the Registration of establishment and list of construction workers engaged at the time of issue of Commencement Certificate. A copy of the same shall also be submitted to the concerned local Engineer in order to inspect the establishment and ensure the registration of establishment and workers working at construction site or work place. 3. The Applicant / Builder / Owner / Contractor shall also inform the changes if any of the list of workers engaged by him.

4.At any point of time No Applicant / Builder / Owner / Contractor shall engage a construction worker in his site or work place who is not registered with the "Karnataka Building and Other Construction workers Welfare Board".

SCHEDULE OF JOINERY:

SCHEDULE OF JOINERY:

NAME

D1

MD

W

BLOCK NAME

RESI (BLD)

RESI (BLD)

RESI (BLD)

BLOCK NAME

RESI (BLD)

RESI (BLD)

1.Accommodation shall be provided for setting up of schools for imparting education to the children o f construction workers in the labour camps / construction sites.

2.List of children of workers shall be furnished by the builder / contractor to the Labour Department which is mandatory.

LENGTH

0.75

0.90

0.90

LENGTH

1.36

1.36

vide lp number: BBMP / Ad. Com. / FST / 1374 / 19 – 20

Validity of this approval is two years from the date of issue.

HEIGHT

2.10

2.10

2.10

HEIGHT

1.00

1.20

The plans are approved in accordance with the acceptance for approval by

the Assistant Director of town planning (EAST) on date:16/01/2020

to terms and conditions laid down along with this building plan approval.

3.Employment of child labour in the construction activities strictly prohibited 4. Obtaining NOC from the Labour Department before commencing the construction work is a must. 5.BBMP will not be responsible for any dispute that may arise in respect of property in question. 6.In case if the documents submitted in respect of property in question is found to be false or fabricated, the plan sanctioned stands cancelled automatically and legal action will be initiated.




SCALE: 1:100

164.16



PLOT BOUNDARY ABUTTING ROAD PROPOSED WORK (COVERAGE AREA)

EXISTING (To be retained) EXISTING (To be demolished)

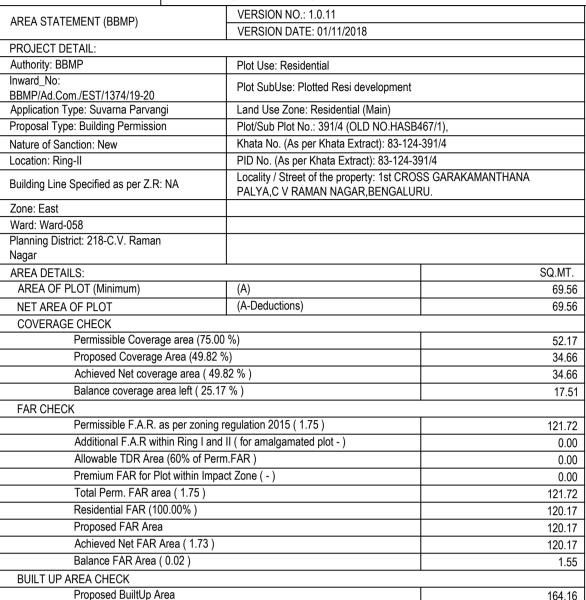


Approval Date: 01/16/2020 7:01:20 PM

Achieved BuiltUp Area

Payment Details

Sr No.	Challan Number	Receipt Number	Amount (INR)	Payment Mode	Transaction Number	Payment Date	Remark
1	BBMP/35976/CH/19-20	BBMP/35976/CH/19-20	765	Online	109746119440	01/12/2020 7:52:00 PM	-
	No.	Head			Amount (INR)	Remark	
	1	Scrutiny Fee			765	-	

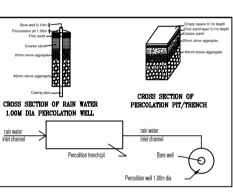

DETAILS OF RAIN WATER HARVESTING STRUCTURES

SIGNATURE

OWNER / GPA HOLDER'S

OWNER'S ADDRESS WITH ID NUMBER & CONTACT NUMBER: K SRINIVASA RAO FLAT NO.111,BENAKA

TOWERS,16TH D MAIN HAL 2nd STAGE,INDIRA NAGAR,BENGALURU-560008

ARCHITECT/ENGINEER /SUPERVISOR 'S SIGNATURE

R. Vasanth Madhava No 29, 2nd main road, Tata Silk Fsim, Basavanagudi./nNo 29, 2nd main road, Tata Silk Fsim, Basavanagudi.

BCC/BL-3.6/E:3213:08-09



PROJECT TITLE:

K SRINIVASA RAO PROPOSED RESIDENTIAL BUILDING AT BBMP KATHA NO.391/4, (HASB467/1), 1st CROSS GARAMANTHANA PALYA, C V RAMAN NAGAR, BENGALURU, WARD NO.58(83), PID NO.83-124-391/4.

DRAWING TITLE: 1642767380-12-01-2020 06-40-55\$_\$25X30

GM PALYA

SHEET NO:

ASSISTANT DIRECTOR OF TOWN PLANNING (EAST

BHRUHAT BENGALURU MAHANAGARA PALIKE

Name : ASHA B S Designation : Assistant Director Town Planning Organization : BRUHAT BANGALORE 1AHANAGARA PALIKE..

NOS

03

03

03

NOS

06