


BED ROOM 4.32X4.43M

SIT OUT 5.52X1.07M FIRST FLOOR PLAN----

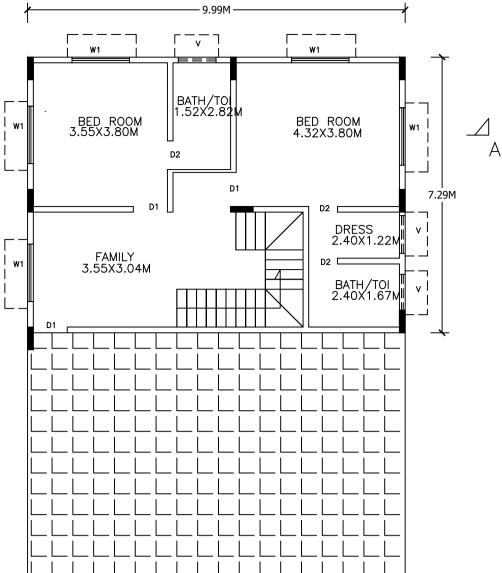

SECOND FLOOR PLAN

STILT FLOOR PLAN


2.50X5.50M \/

2.50X5.50M


2.50X5.50M


2.50X5.50M

NORTH BY 9.48M ROAD

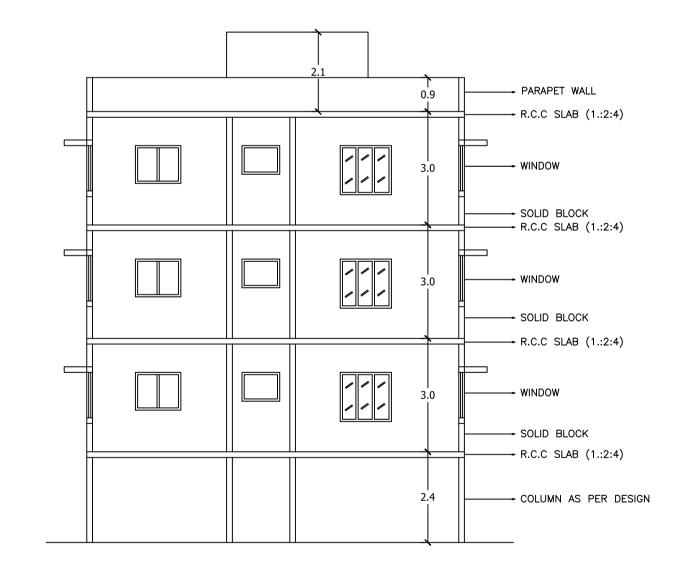

SECTION

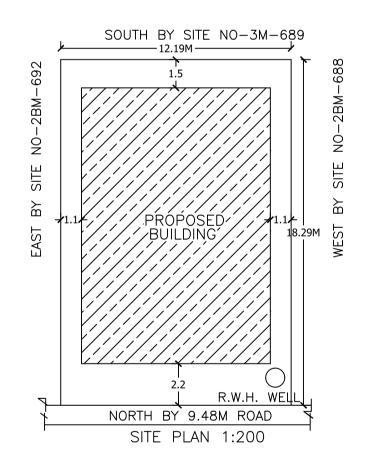

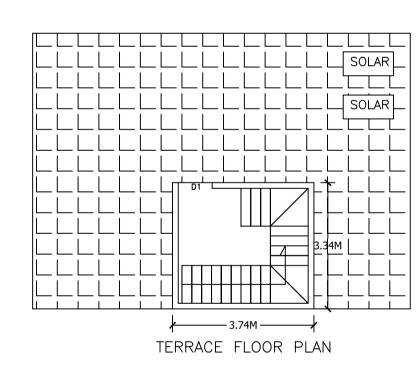

Block :A (DEVI)

FRONT ELEVATION

| Floor Name                  | Total Built Up | Deductions (Area in Sq.mt.) |         | Proposed FAR<br>Area (Sq.mt.) | Total FAR Area | Tnmt (No.) |  |
|-----------------------------|----------------|-----------------------------|---------|-------------------------------|----------------|------------|--|
|                             | Area (Sq.mt.)  | StairCase                   | Parking | Resi.                         | (Sq.mt.)       | , ,        |  |
| Terrace Floor               | 12.49          | 12.49                       | 0.00    | 0.00                          | 0.00           | 00         |  |
| Second Floor                | 72.83          | 0.00                        | 0.00    | 72.83                         | 72.83          | 00         |  |
| First Floor                 | 138.26         | 0.00                        | 0.00    | 138.26                        | 138.26         | 00         |  |
| Ground Floor                | 145.75         | 0.00                        | 0.00    | 145.75                        | 145.75         | 01         |  |
| Stilt Floor                 | 145.75         | 0.00                        | 136.01  | 0.00                          | 9.74           | 00         |  |
| Total:                      | 515.08         | 12.49                       | 136.01  | 356.84                        | 366.58         | 01         |  |
| Total Number of Same Blocks | 1              |                             |         |                               |                |            |  |
| Total:                      | 515.08         | 12.49                       | 136.01  | 356.84                        | 366.58         | 01         |  |

# UnitBUA Table for Block :A (DEVI)

| FLOOR                | Name         | UnitBUA Type | UnitBUA Area | Carpet Area | No. of Rooms | No. of Tenement |
|----------------------|--------------|--------------|--------------|-------------|--------------|-----------------|
| GROUND<br>FLOOR PLAN | SPLIT g,f,s, | FLAT         | 356.84       | 322.41      | 10           | 1               |
| FIRST FLOOR<br>PLAN  | SPLIT g,f,s, | FLAT         | 0.00         | 0.00        | 9            | 0               |
| SECOND<br>FLOOR PLAN | SPLIT g,f,s, | FLAT         | 0.00         | 0.00        | 6            | 0               |
| Total:               | -            | -            | 356.84       | 322.41      | 25           | 1               |

FAR &Tenement Details

BED ROOM 4.32X3.80M

SITOUT

DINING 3.80X3.40M

HALL 5.17X5.33M

9.99X1.82M

GROUND FLOOR PLAN

PUJA 1.82X2.40Mp

| Block        | No. of Same Total Built Up Deductions (Area in Sq. Bldg Area (Sq.mt.) |        | rea in Sq.mt.) | Proposed FAR<br>Area<br>(Sq.mt.) | Total FAR<br>Area (Sq.mt.) | Tnmt (No.) |      |
|--------------|---|--------|----------------|----------------------------------|----------------------------|------------|------|
|              |   |        |                | Parking                          | Resi.                      |            |      |
| A (DEVI)     | 1   | 515.08 | 12.49          | 136.01                           | 356.84                     | 366.58     | 01   |
| Grand Total: | 1   | 515.08 | 12.49          | 136.01                           | 356.84                     | 366.58     | 1.00 |

# Required Parking(Table 7a)

| Block Type | Type        | Type SubUse                 | Area             | Units |       |            | Car   |       |  |
|------------|-------------|-----------------------------|------------------|-------|-------|------------|-------|-------|--|
| Name       | e l Type    |                             | (Sq.mt.)         | Reqd. | Prop. | Reqd./Unit | Reqd. | Prop. |  |
| A (DEVI)   | Residential | Plotted Resi<br>development | 225.001<br>- 375 | 1     | -     | 2          | 2     | -     |  |
|            | Total :     |                             | -                | -     | -     | -          | 2     | 4     |  |

# Parking Check (Table 7b)

| Vehicle Tv    | Vehicle Type | R               | eqd.  | Achieved |               |  |
|---------------|--------------|-----------------|-------|----------|---------------|--|
| verlicie ry   |              | No. Area (Sq.mi |       | No.      | Area (Sq.mt.) |  |
| Car           |              | 2               | 27.50 | 4        | 55.00         |  |
| Total Car     |              | 2               | 27.50 | 4        | 55.00         |  |
| TwoWheeler    |              | -               | 13.75 | 0        | 0.00          |  |
| Other Parking |              | -               | -     | -        | 81.01         |  |
| Total         |              |                 | 41.25 |          | 136.01        |  |

# Block USE/SUBUSE Details

| Block Name | Block Use   | Block SubUse                | Block Structure        | Block Land Use<br>Category |
|------------|-------------|-----------------------------|------------------------|----------------------------|
| A (DEVI)   | Residential | Plotted Resi<br>development | Bldg upto 11.5 mt. Ht. | R                          |

# SCHEDULE OF JOINERY:

A (DEVI)

A (DEVI)

| BLOCK NAME           | NAME | LENGTH | HEIGHT | NOS |  |  |  |  |
|----------------------|------|--------|--------|-----|--|--|--|--|
| A (DEVI)             | d2   | 0.76   | 2.10   | 10  |  |  |  |  |
| A (DEVI)             | d1   | 0.90   | 2.10   | 11  |  |  |  |  |
| A (DEVI)             | d    | 1.00   | 2.10   | 01  |  |  |  |  |
| A (DEVI)             | ar   | 1.58   | 2.10   | 01  |  |  |  |  |
| SCHEDULE OF JOINERY: |      |        |        |     |  |  |  |  |
| BLOCK NAME           | NAME | LENGTH | HEIGHT | NOS |  |  |  |  |
|                      |      |        |        |     |  |  |  |  |

#### Approval Condition:

#### This Plan Sanction is issued subject to the following conditions:

1. Sanction is accorded for the Residential Building at 2BM-690 , OMBR LAYOUT, BANASAWADI a).Consist of 1Stilt + 1Ground + 2 only.

2. Sanction is accorded for Residential use only. The use of the building shall not be deviated to any

3.136.01 area reserved for car parking shall not be converted for any other purpose. 4.Development charges towards increasing the capacity of water supply, sanitary and power main

has to be paid to BWSSB and BESCOM if any. 5.Necessary ducts for running telephone cables, cubicles at ground level for postal services & space for dumping garbage within the premises shall be provided.

6. The applicant shall INSURE all workmen involved in the construction work against any accident / untoward incidents arising during the time of construction.

7. The applicant shall not stock any building materials / debris on footpath or on roads or on drains. The debris shall be removed and transported to near by dumping yard. 8. The applicant shall maintain during construction such barricading as considered necessary to prevent dust, debris & other materials endangering the safety of people / structures etc. in & around the site.

9. The applicant shall plant at least two trees in the premises. 10.Permission shall be obtained from forest department for cutting trees before the commencement

of the work. 11.License and approved plans shall be posted in a conspicuous place of the licensed premises. The building license and the copies of sanctioned plans with specifications shall be mounted on a frame and displayed and they shall be made available during inspections. 12.If any owner / builder contravenes the provisions of Building Bye-laws and rules in force, the

Architect / Engineer / Supervisor will be informed by the Authority in the first instance, warned in

the second instance and cancel the registration if the same is repeated for the third time. 13. Technical personnel, applicant or owner as the case may be shall strictly adhere to the duties and responsibilities specified in Schedule - IV (Bye-law No. 3.6) under sub section IV-8 (e) to (k). 14. The building shall be constructed under the supervision of a registered structural engineer. 15.On completion of foundation or footings before erection of walls on the foundation and in the case of columnar structure before erecting the columns "COMMENCEMENT CERTIFICATE" shall be obtained. 16.Drinking water supplied by BWSSB should not be used for the construction activity of the building. 17. The applicant shall ensure that the Rain Water Harvesting Structures are provided & maintained in good repair for storage of water for non potable purposes or recharge of ground water at all times

having a minimum total capacity mentioned in the Bye-law 32(a). 18.If any owner / builder contravenes the provisions of Building Bye-laws and rules in force, the authority will inform the same to the concerned registered Architect / Engineers / Supervisor in the first instance, warn in the second instance and cancel the registration of the professional if the same is repeated for the third time.

19. The Builder / Contractor / Professional responsible for supervision of work shall not shall not materially and structurally deviate the construction from the sanctioned plan, without previous approval of the authority. They shall explain to the owner s about the risk involved in contravention of the provisions of the Act, Rules, Bye-laws, Zoning Regulations, Standing Orders and Policy Orders of 20.In case of any false information, misrepresentation of facts, or pending court cases, the plan

sanction is deemed cancelled. Special Condition as per Labour Department of Government of Karnataka vide ADDENDUM (HosadaagiHoodike) Letter No. LD/95/LET/2013, dated: 01-04-2013:

#### 1.Registration of Applicant / Builder / Owner / Contractor and the construction workers working in the construction site with the "Karnataka Building and Other Construction workers Welfare

Board"should be strictly adhered to

2. The Applicant / Builder / Owner / Contractor should submit the Registration of establishment and list of construction workers engaged at the time of issue of Commencement Certificate. A copy of the same shall also be submitted to the concerned local Engineer in order to inspect the establishment and ensure the registration of establishment and workers working at construction site or work place. 3. The Applicant / Builder / Owner / Contractor shall also inform the changes if any of the list of

4.At any point of time No Applicant / Builder / Owner / Contractor shall engage a construction worker in his site or work place who is not registered with the "Karnataka Building and Other Construction workers Welfare Board".

1.Accommodation shall be provided for setting up of schools for imparting education to the children o f construction workers in the labour camps / construction sites. 2.List of children of workers shall be furnished by the builder / contractor to the Labour Department


which is mandatory. 3. Employment of child labour in the construction activities strictly prohibited. 4. Obtaining NOC from the Labour Department before commencing the construction work is a must. 5.BBMP will not be responsible for any dispute that may arise in respect of property in question. 6.In case if the documents submitted in respect of property in question is found to be false or fabricated, the plan sanctioned stands cancelled automatically and legal action will be initiated.

# COLOR INDEX

PLOT BOUNDARY ABUTTING ROAD PROPOSED WORK (COVERAGE AREA) EXISTING (To be retained) EXISTING (To be demolished)

VERSION NO.: 1.0.11

VERSION DATE: 01/11/2018

 

SCALE: 1:100


|  | 12.10.0.12/1.2.01/1.72010             |                                       |  |  |  |  |
|--|---------------------------------------|---------------------------------------|--|--|--|--|
| PROJECT DETAIL:                          |                                       |                                       |  |  |  |  |
| Authority: BBMP                          | Plot Use: Residential                 |                                       |  |  |  |  |
| nward_No:<br>BBMP/Ad.Com./EST/1419/19-20 | Plot SubUse: Plotted Resi developn    | Plot SubUse: Plotted Resi development |  |  |  |  |
| Application Type: Suvarna Parvangi       | Land Use Zone: Residential (Main)     | Land Use Zone: Residential (Main)     |  |  |  |  |
| Proposal Type: Building Permission       | Plot/Sub Plot No.: 2BM-690            |                                       |  |  |  |  |
| Nature of Sanction: New                  | Khata No. (As per Khata Extract): 8   |                                       |  |  |  |  |
| ocation: Ring-II                         |                                       |                                       |  |  |  |  |
| Building Line Specified as per Z.R: NA   | Locality / Street of the property: OM | BR LAYOUT,BANASAWADI                  |  |  |  |  |
| Zone: East                               |                                       |                                       |  |  |  |  |
| Vard: Ward-027                           |                                       |                                       |  |  |  |  |
| Planning District: 217-Kammanahalli      |                                       |                                       |  |  |  |  |
| AREA DETAILS:                            |                                       | SQ.MT.                                |  |  |  |  |
| AREA OF PLOT (Minimum)                   | (A)                                   | 222.96                                |  |  |  |  |
| NET AREA OF PLOT                         | (A-Deductions)                        | 222.96                                |  |  |  |  |
| COVERAGE CHECK                           |                                       |                                       |  |  |  |  |
| Permissible Coverage area (75            | •                                     | 167.22                                |  |  |  |  |
| Proposed Coverage Area (65.              | 145.75                                |                                       |  |  |  |  |
| Achieved Net coverage area (             | ,                                     | 145.75                                |  |  |  |  |
| Balance coverage area left ( 9.63 % )    |                                       | 21.47                                 |  |  |  |  |
| FAR CHECK                                |                                       |                                       |  |  |  |  |
| Permissible F.A.R. as per zoni           | ,                                     | 390.17                                |  |  |  |  |
|  | and II ( for amalgamated plot - )     | 0.00                                  |  |  |  |  |
| Allowable TDR Area (60% of F             | ,                                     | 0.00                                  |  |  |  |  |
| Premium FAR for Plot within Ir           | npact Zone ( - )                      | 0.00                                  |  |  |  |  |
| Total Perm. FAR area ( 1.75 )            |                                       | 390.17                                |  |  |  |  |
| Residential FAR (97.34%)                 |                                       | 356.84                                |  |  |  |  |
| Proposed FAR Area                        | 366.59                                |                                       |  |  |  |  |
| Achieved Net FAR Area ( 1.64             | 366.59                                |                                       |  |  |  |  |
| Balance FAR Area ( 0.11 )                |                                       | 23.58                                 |  |  |  |  |
| BUILT UP AREA CHECK                      |                                       |                                       |  |  |  |  |
| Proposed BuiltUp Area                    |                                       | 515.08                                |  |  |  |  |
| Achieved BuiltUp Area                    |                                       | 515.08                                |  |  |  |  |

### Approval Date: 01/29/2020 5:35:05 PM

AREA STATEMENT (BBMP)

# Payment Details

| Sr No. | Challan<br>Number   | Receipt<br>Number   | Amount (INR) | Payment Mode | Transaction<br>Number | Payment Date             | Remark |
|--------|---------------------|---------------------|--------------|--------------|-----------------------|--------------------------|--------|
| 1      | BBMP/37334/CH/19-20 | BBMP/37334/CH/19-20 | 3521         | Online       | 9711820417            | 01/21/2020<br>1:39:17 PM | -      |
|        | No.                 | Head                |              |              | Amount (INR)          | Remark                   |        |
|        | 1                   | 9/                  | Scrutiny Fee |              |                       |                          |        |

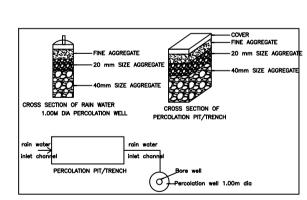

**DETAILS OF RAIN WATER HARVESTING STRUCTURES** 

The plans are approved in accordance with the acceptance for approval by the Assistant Director of town planning (EAST ) on date: 29/01/2020 vide lp number: BBMP/Ad.Com./FST/1419/19-20 to terms and conditions laid down along with this building plan approval.

Validity of this approval is two years from the date of issue.

Name: CHANDAN KUMAR ASWATHAIAH Designation: Assistant Director Town Planning Organization: BRUHAT BANGALORE
MAHANAGARA PALIKE
Date: 05-Mar-2020 16: 01:00

**ASSISTANT DIRECTOR OF TOWN PLANNING (EAST** 

BHRUHAT BENGALURU MAHANAGARA PALIKE

OWNER / GPA HOLDER'S SIGNATÚRE

OWNER'S ADDRESS WITH ID NUMBER & CONTACT NUMBER: SHEELA DEVI 271,CHIKKA BANASAWADI MAIN ROAD,



ARCHITECT/ENGINEER

/SUPERVISOR 'S SIGNATURE Raju. R #37/1, Kanakadasa Layout, Tank

Bund Road, Lingaraj Puram. #37/1, Kanakadasa Layout, Tank Bund Road , Lingaraj Puram.

BCC/BL-3.6/E-3945/2014-15

PROJECT TITLE: THE PROPOSED CONSTRUCTION OF RESIDENTIAL BUILDING ON SITE NO-2BM-690,OLD MADRAS ROAD,BANASWADI ROAD LAYOUT,

NO-27(88),BANGALORE.

(OMBR LAYOUT),PID NO-88-255-2BM-690 WARD

280924675-27-01-2020 DRAWING TITLE: 12-52-31\$\_\$SHEELA

SHEET NO: 1