

FRONT ELEVATION

Block :A (R1)


Floor Name	Total Built Up Area	Deductions (Area in Sq.mt.)	· · ·		Tnmt (No.)	
	(Sq.mt.)	Parking	Resi.	(Sq.mt.)		
Second Floor	26.09	0.00	26.09	26.09	00	
First Floor	26.09	0.00	26.09	26.09	00	
Ground Floor	35.20	0.00	35.20	35.20	01	
Stilt Floor	35.20	27.55	0.00	7.65	00	
Total:	122.58	27.55	87.38	95.03	01	
Total Number of Same Blocks :	1					
Total:	122.58	27.55	87.38	95.03	01	

FAR & Tenement Details

Block	No. of Same Bldg	Total Built Up Area (Sq.mt.)	Deductions (Area in Sq.mt.)	Proposed FAR Area (Sq.mt.)	Total FAR Area (Sq.mt.)	Tnmt (No.)
			Parking	Resi.		
A (R1)	1	122.58	27.55	87.38	95.03	01
Grand Total:	1	122.58	27.55	87.38	95.03	1.00

UnitBUA Table for Block :A (R1)

FLOOR	Name	UnitBUA Type	UnitBUA Area	Carpet Area	No. of Rooms	No. of Tenement
FIRST FLOOR PLAN	SPLIT R1	FLAT	0.00	0.00	1	0
GROUND FLOOR PLAN	SPLIT R1	FLAT	87.37	87.37	3	1
SECOND FLOOR PLAN	SPLIT R1	FLAT	0.00	0.00	1	0
Total:	-	-	87.37	87.37	5	1

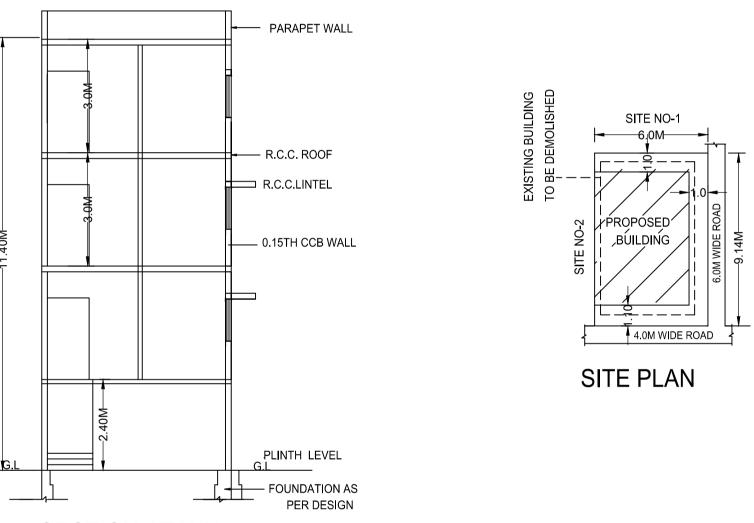

SECTION AT 'AA'

Required Parking(Table 7a)

Block Name	Туре	SubUse	Area (Sq.mt.)	Ur Reqd.	nits Prop.
Name			(09.111.)	i tequ.	l itop.
A (R1)	Residential	Plotted Resi development	50 - 225	1	-
	Total :		-	-	-
Parking Check (Table 7b)					


Vehicle Type	Reqd.			
venicie rype	No.	Area (Sq.mt.)		
Car	1	13.75		
Total Car	1	13.75		
TwoWheeler	-	13.75		
Other Parking	-	-		
Total		27.50		

Block USE/SUBUSE Details

				-
Block Name	Block Use	Block SubUse	Block Structure	
A (R1)	Residential	Plotted Resi development	Bldg upto 11.5 mt. Ht.	

SCHEDULE OF JOINERY:

NAME	LENGTH	HEIGHT
D2	0.75	2.10
D1	0.91	2.10
M.D	1.10	2.10
F JOINERY:		
NAME	LENGTH	HEIGHT
V	1.00	0.60
W	2.20	1.20
	D2 D1 M.D DF JOINERY: NAME V	D2 0.75 D1 0.91 M.D 1.10 DF JOINERY: NAME NAME LENGTH V 1.00

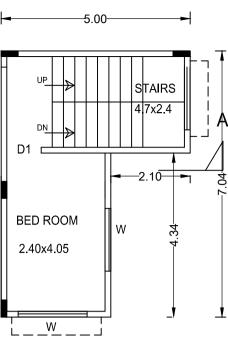

SECOND FLOOR PLAN

Car

1

Area (Sq.mt.)

13.75 13.75 5.00 8.80

27.55

Block Land Use

R

Category

NOS

01

03

01

NOS

02

16

Reqd./Unit Reqd.

Achieved

No.

Approval Condition

This Plan Sanction is issued subject to the following conditions :

1.Sanction is accorded for the Residential Building at 91, SAITTH PALYA, Bangalore. a).Consist of 1Stilt + 1Ground + 2 only.

2.Sanction is accorded for Residential use only. The use of the building shall not be deviated to any other use.

3.27.55 area reserved for car parking shall not be converted for any other purpose. 4.Development charges towards increasing the capacity of water supply, sanitary and power main has to be paid to BWSSB and BESCOM if any.

5. Necessary ducts for running telephone cables, cubicles at ground level for postal services & space for dumping garbage within the premises shall be provided.

6. The applicant shall INSURE all workmen involved in the construction work against any accident / untoward incidents arising during the time of construction. 7. The applicant shall not stock any building materials / debris on footpath or on roads or on drains.

The debris shall be removed and transported to near by dumping yard. 8. The applicant shall maintain during construction such barricading as considered necessary to prevent dust, debris & other materials endangering the safety of people / structures etc. in & around the site.

9. The applicant shall plant at least two trees in the premises.

10.Permission shall be obtained from forest department for cutting trees before the commencement of the work. 11.License and approved plans shall be posted in a conspicuous place of the licensed premises. The building license and the copies of sanctioned plans with specifications shall be mounted on

a frame and displayed and they shall be made available during inspections. 12.If any owner / builder contravenes the provisions of Building Bye-laws and rules in force, the Architect / Engineer / Supervisor will be informed by the Authority in the first instance, warned in

the second instance and cancel the registration if the same is repeated for the third time. 13. Technical personnel, applicant or owner as the case may be shall strictly adhere to the duties and responsibilities specified in Schedule - IV (Bye-law No. 3.6) under sub section IV-8 (e) to (k).

14. The building shall be constructed under the supervision of a registered structural engineer. 15.On completion of foundation or footings before erection of walls on the foundation and in the case of columnar structure before erecting the columns "COMMENCEMENT CERTIFICATE" shall be obtained. 16.Drinking water supplied by BWSSB should not be used for the construction activity of the building. 17. The applicant shall ensure that the Rain Water Harvesting Structures are provided & maintained in good repair for storage of water for non potable purposes or recharge of ground water at all times having a minimum total capacity mentioned in the Bye-law 32(a).

18.If any owner / builder contravenes the provisions of Building Bye-laws and rules in force, the authority will inform the same to the concerned registered Architect / Engineers / Supervisor in the first instance, warn in the second instance and cancel the registration of the professional if the same is repeated for the third time.

19. The Builder / Contractor / Professional responsible for supervision of work shall not shall not materially and structurally deviate the construction from the sanctioned plan, without previous approval of the authority. They shall explain to the owner s about the risk involved in contravention of the provisions of the Act, Rules, Bye-laws, Zoning Regulations, Standing Orders and Policy Orders of the BBMP.

20.In case of any false information, misrepresentation of facts, or pending court cases, the plan sanction is deemed cancelled. Special Condition as per Labour Department of Government of Karnataka vide ADDENDUM

(HosadaagiHoodike) Letter No. LD/95/LET/2013, dated: 01-04-2013 : 1.Registration of

Applicant / Builder / Owner / Contractor and the construction workers working in the construction site with the "Karnataka Building and Other Construction workers Welfare Board"should be strictly adhered to

2. The Applicant / Builder / Owner / Contractor should submit the Registration of establishment and list of construction workers engaged at the time of issue of Commencement Certificate. A copy of the same shall also be submitted to the concerned local Engineer in order to inspect the establishment and ensure the registration of establishment and workers working at construction site or work place. 3. The Applicant / Builder / Owner / Contractor shall also inform the changes if any of the list of workers engaged by him.

4.At any point of time No Applicant / Builder / Owner / Contractor shall engage a construction worker in his site or work place who is not registered with the "Karnataka Building and Other Construction workers Welfare Board".

Note :

1.Accommodation shall be provided for setting up of schools for imparting education to the children o f construction workers in the labour camps / construction sites. 2.List of children of workers shall be furnished by the builder / contractor to the Labour Department which is mandatory.

3.Employment of child labour in the construction activities strictly prohibited. 4. Obtaining NOC from the Labour Department before commencing the construction work is a must. 5.BBMP will not be responsible for any dispute that may arise in respect of property in question. 6.In case if the documents submitted in respect of property in question is found to be false or fabricated, the plan sanctioned stands cancelled automatically and legal action will be initiated.

			11100
COLOR	INDEX		
PLOT BO	INDARY		
ABUTTIN			
PROPOSED WORK (COVERAGE AREA)			
	(To be retained)		
	(To be demolished)		
	VERSION NO.: 1.0.11		
AREA STATEMENT (BBMP)	VERSION DATE: 01/11/2018		-
PROJECT DETAIL:			\neg
Authority: BBMP	Plot Use: Residential		\neg
Inward_No:	Plot SubUse: Plotted Resi development		-
BBMP/Ad.Com./EST/1560/19-20 Application Type: Suvarna Parvangi	Land Use Zone: Residential (Main)		_
Proposal Type: Building Permission	, ,		_
	Plot/Sub Plot No.: 91 Khata No. (As per Khata Extract): 89-76	01	_
Nature of Sanction: New Location: Ring-II	Locality / Street of the property: SAITTH		_
Building Line Specified as per Z.R: NA	Locality / Street of the property. SATLTH	PALTA	_
Zone: East			_
Ward: Ward-049			_
Planning District: 217-Kammanahalli			_
AREA DETAILS:		SQ.MT.	_
AREA DE TAILS. AREA OF PLOT (Minimum)	(A)	54.84	
NET AREA OF PLOT	(A-Deductions)	54.84	_
COVERAGE CHECK	(A-Deddelions)	54.8	+
Permissible Coverage area (75.00	%)	41.13	3
Proposed Coverage Area (64.19 %		35.20	
Achieved Net coverage area (64.		35.20	
Balance coverage area left (10.8	,	5.93	_
FAR CHECK			-
Permissible F.A.R. as per zoning r	egulation 2015 (1.75)	95.97	7
Additional F.A.R within Ring I and	II (for amalgamated plot -)	0.0	_
Allowable TDR Area (60% of Perr	, , ,	0.00	_
Premium FAR for Plot within Impa	ct Zone (-)	0.00	
Total Perm. FAR area (1.75)		95.9	
Residential FAR (91.95%)		87.3	7
Proposed FAR Area		95.02	
Achieved Net FAR Area(1.73)		95.02	2
Balance FAR Area(0.02)		0.95	5
BUILT UP AREA CHECK			7
Proposed BuiltUp Area		122.58	в
Achieved BuiltUp Area		122.58	8

Approval Date : 03/07/2020 3:20:21 PM

Payment Details

Sr No.	Challan Number	Receipt Number	Amount (INR)	Payment Mode	Transaction Number	Payment Date	Remark
1	BBMP/41061/CH/19-20	BBMP/41061/CH/19-20	557.59	Online	9842220557	02/12/2020 8:50:02 PM	-
	No.		Head		Amount (INR)	Remark	
	1	Scrutiny Fee		557.59	-		

rop. - 1	Image: State of the second state of	OWNER / GPA HOLD SIGNATURE OWNER'S ADDRESS V NUMBER & CONTACT M. SUMITHA NO-91, SAITTH F
	The plans are approved in accordance with the acceptance for approval by the Assistant Director of town planning (EAST) on date: $07/03/2020$ vide lp number: BBMP/Ad.Com./EST/1560/19-20 subject to terms and conditions laid down along with this building plan approval.	ARCHITECT/ENGINEEF /SUPERVISOR 'S SIG MEHBOOB BASHA 03,6TH CF VENKATARANGAPURAM, BA
	Validity of this approval is two years from the date of issue.	PROJECT TITLE : PROJECT DETAILS PLAN OF PROPOSED RESIDEN AT SAITTH PALYA, NEW WARD
	ASSISTANT DIRECTOR OF TOWN PLANNING (EAST) BHRUHAT BENGALURU MAHANAGARA PALIKE	DRAWING TITLE : : Sheet ND : 1
ОСЕР ВҮ АИ АUTODESK EDI	РВОГ	

NI
SCALE : 1:100

DER'S

with id T NUMBER : I PALYA KACHARAKANAHALLI

ER	
IGNA	TURE
CROS	S, 5TH MAIN,
BANG	ALORE E-3150/2007-08

No. B.C.C./B.L.-3.6/E-3 3, 6th Cross, 5th Main, V.R. F ce Guttahalli, Bengaluru - 5

INTIAL BUILDING AT SITE NO-91, SITUATED D NO-49(89) BANGALORE.PID NO: 89-76-91

1161413400-06-02-2020

10-58-59\$_\$6M9M-SGFS-1U-USH-SE-OL-N