






STILT FLOOR PLAN

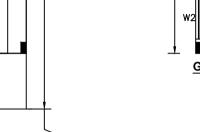

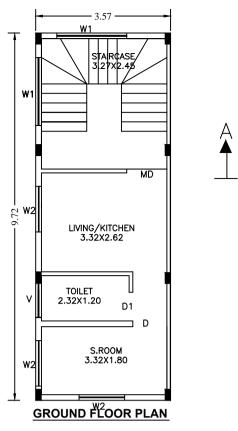


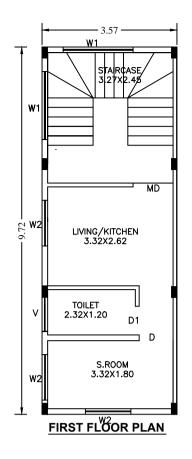


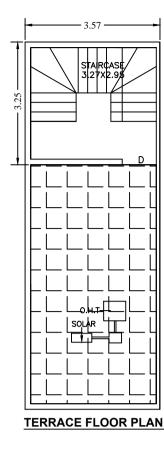

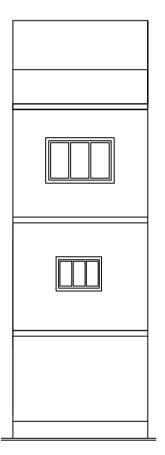



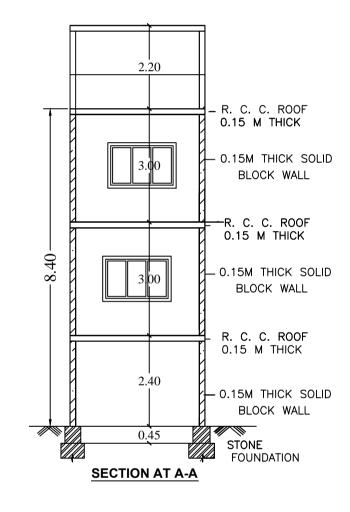

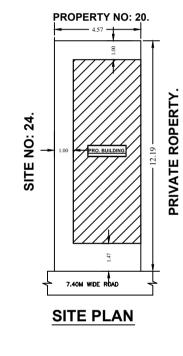

Block :A (A)

Floor Name	Total Built Up Area (Sq.mt.)	Deductions (Area in Sq.mt.)		Proposed FAR Area (Sq.mt.)	Total FAR Area	Tnmt (No.)	
	Alea (Sq.IIII.)	StairCase	Parking	Resi.	(Sq.mt.)		
Terrace Floor	2.84	2.84	0.00	0.00	0.00	00	
First Floor	34.60	0.00	0.00	34.60	34.60	01	
Ground Floor	34.60	0.00	0.00	34.60	34.60	01	
Stilt Floor	34.60	0.00	28.82	0.00	5.78	00	
Total:	106.64	2.84	28.82	69.20	74.98	02	
Total Number of Same Blocks :	1						
Total:	106.64	2.84	28.82	69.20	74.98	02	

UnitBUA Table for Block :A (A)

FLOOR	Name	UnitBUA Type	UnitBUA Area	Carpet Area	No. of Rooms	No. of Tenement
GROUND FLOOR PLAN	GF	FLAT	34.60	34.60	2	1
FIRST FLOOR PLAN	FF	FLAT	34.60	34.60	2	1
Total:	-	-	69.20	69.20	4	2

FAR & Tenement Details

Block	No. of Same Bldg	Total Built Up Area (Sq.mt.)	Deductions (A StairCase	rea in Sq.mt.) Parking	Proposed FAR Area (Sq.mt.) Resi.	Total FAR Area (Sq.mt.)	Tnmt (No.)
A (A)	1	106.64	2.84	28.82	69.20	74.98	02
Grand Total:	1	106.64	2.84	28.82	69.20	74.98	2.00

Required Parking(Table 7a)

Block Type		SubUse Area		Units		
Name	туре	Subuse	(Sq.mt.)	Reqd.	Prop.	
	Total :		-	-	-	
Parking Check (Table 7b)						

Vehicle Type	Re		
venicie rype	No.	Area (Sq.mt.)	
Car	-	-	
Total Car	-	-	
Other Parking	-	-	
Total		0.00	

Block USE/SUBUSE Details

Block Name	Block Use	Block SubUse	Block Structure
A (A)	Residential	Semidetached	Bldg upto 11.5 mt. Ht.

SCHEDULE OF JOINERY:

_				
	BLOCK NAME	NAME	LENGTH	HEIGHT
	A (A)	D	0.90	2.10
	A (A)	MD	1.06	2.10

SCHEDULE OF JOINERY:

BLOCK NAME	NAME	LENGTH	HEIGHT
A (A)	W2	1.20	1.20
A (A)	W1	1.80	1.20
A (A)	W1	3.89	1.20

Approval Condition :

This Plan Sanction is issued subject to the following conditions :

1. Sanction is accorded for the Residential Building at 124/1, GAJENDRA NAGAR MAIN ROAD HALEBYAPPANAHALLI, Bangalore.

a).Consist of 1Stilt + 1Ground + 1 only.

2.Sanction is accorded for Residential use only. The use of the building shall not be deviated to any other use. 3.28.82 area reserved for car parking shall not be converted for any other purpose.

4. Development charges towards increasing the capacity of water supply, sanitary and power main has to be paid to BWSSB and BESCOM if any.

5. Necessary ducts for running telephone cables, cubicles at ground level for postal services & space for dumping garbage within the premises shall be provided. 6. The applicant shall INSURE all workmen involved in the construction work against any accident

/ untoward incidents arising during the time of construction. 7. The applicant shall not stock any building materials / debris on footpath or on roads or on drains. The debris shall be removed and transported to near by dumping yard. 8. The applicant shall maintain during construction such barricading as considered necessary to

prevent dust, debris & other materials endangering the safety of people / structures etc. in & around the site. 9. The applicant shall plant at least two trees in the premises.

10.Permission shall be obtained from forest department for cutting trees before the commencement of the work.

11.License and approved plans shall be posted in a conspicuous place of the licensed premises. The building license and the copies of sanctioned plans with specifications shall be mounted on a frame and displayed and they shall be made available during inspections.

12. If any owner / builder contravenes the provisions of Building Bye-laws and rules in force, the Architect / Engineer / Supervisor will be informed by the Authority in the first instance, warned in the second instance and cancel the registration if the same is repeated for the third time. 13. Technical personnel, applicant or owner as the case may be shall strictly adhere to the duties and responsibilities specified in Schedule - IV (Bye-law No. 3.6) under sub section IV-8 (e) to (k). 14. The building shall be constructed under the supervision of a registered structural engineer. 15.On completion of foundation or footings before erection of walls on the foundation and in the case of columnar structure before erecting the columns "COMMENCEMENT CERTIFICATE" shall be obtained. 16.Drinking water supplied by BWSSB should not be used for the construction activity of the building. 17. The applicant shall ensure that the Rain Water Harvesting Structures are provided & maintained in good repair for storage of water for non potable purposes or recharge of ground water at all times having a minimum total capacity mentioned in the Bye-law 32(a).

18. If any owner / builder contravenes the provisions of Building Bye-laws and rules in force, the authority will inform the same to the concerned registered Architect / Engineers / Supervisor in the first instance, warn in the second instance and cancel the registration of the professional if the same is repeated for the third time.

19. The Builder / Contractor / Professional responsible for supervision of work shall not shall not materially and structurally deviate the construction from the sanctioned plan, without previous approval of the authority. They shall explain to the owner s about the risk involved in contravention of the provisions of the Act, Rules, Bye-laws, Zoning Regulations, Standing Orders and Policy Orders of the BBMP.

20.In case of any false information, misrepresentation of facts, or pending court cases, the plan sanction is deemed cancelled. Special Condition as per Labour Department of Government of Karnataka vide ADDENDUM

(HosadaagiHoodike) Letter No. LD/95/LET/2013, dated: 01-04-2013 :

1.Registration of

Applicant / Builder / Owner / Contractor and the construction workers working in the construction site with the "Karnataka Building and Other Construction workers Welfare Board"should be strictly adhered to

2. The Applicant / Builder / Owner / Contractor should submit the Registration of establishment and list of construction workers engaged at the time of issue of Commencement Certificate. A copy of the same shall also be submitted to the concerned local Engineer in order to inspect the establishment and ensure the registration of establishment and workers working at construction site or work place. 3. The Applicant / Builder / Owner / Contractor shall also inform the changes if any of the list of workers engaged by him.

4.At any point of time No Applicant / Builder / Owner / Contractor shall engage a construction worker in his site or work place who is not registered with the "Karnataka Building and Other Construction workers Welfare Board'

Note :

1.Accommodation shall be provided for setting up of schools for imparting education to the children o f construction workers in the labour camps / construction sites. 2.List of children of workers shall be furnished by the builder / contractor to the Labour Department which is mandatory.

3.Employment of child labour in the construction activities strictly prohibited. 4.Obtaining NOC from the Labour Department before commencing the construction work is a must. 5.BBMP will not be responsible for any dispute that may arise in respect of property in question. 6.In case if the documents submitted in respect of property in question is found to be false or fabricated, the plan sanctioned stands cancelled automatically and legal action will be initiated.

Car Reqd. Prop. Reqd./Unit 0 1

Achieved			
lo.	Area (Sq.mt.)		
1	13.75		
1	13.75		
-	15.07		
	28.82		

Block Land Use

R

NOS

02

02


NOS

02

04

02

Category

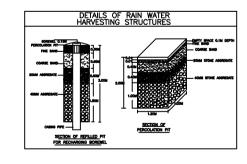

The plans are approved in accordance with the acceptance for appr the Assistant Director of town planning (EAST) on date: 28/05/2 vide lp number: BBMP/Ad.Com./EST/0033/20-21_ to terms and conditions laid down along with this building plan appro Validity of this approval is two years from the date of issue.

> Name : T C MAHADEVAIAH Date : 11-Jun-2020 15: 24:10

ASSISTANT DIRECTOR OF TOWN PLANNING (EAST

Designation : Assistant Director Town Planning (ADTP) Organization : BRUHAT BANGALORE MAHANAGARA PALIKE..

BHRUHAT BENGALURU MAHANAGARA PALIKE


		SCALE : 1:100
COLOR INDEX		
PLOT BOUNDARY		
ABUTTING ROAD		
PROPOSED WORK (C	OVERAGE AREA)	
EXISTING (To be retain		
EXISTING (To be demo		
	VERSION NO.: 1.0.11	
AREA STATEMENT (BBMP)	VERSION DATE: 01/11/2018	
PROJECT DETAIL:		
Authority: BBMP	Plot Use: Residential	
Inward_No:	Plot SubUse: Semidetached	
BBMP/Ad.Com./EST/0033/20-21		
Application Type: Suvarna Parvangi	Land Use Zone: Residential (Main)	
Proposal Type: Building Permission	Plot/Sub Plot No.: 124/1	
Nature of Sanction: New	Khata No. (As per Khata Extract): 84-56-124/1	
Location: Ring-II	Locality / Street of the property: GAJENDRA NA HALEBYAPPANAHALLI	AGAR MAIN KOAD
Building Line Specified as per Z.R: NA		
Zone: East		
Ward: Ward-050		
Planning District: 218-C.V. Raman		
Nagar		
AREA DETAILS:		SQ.MT.
AREA OF PLOT (Minimum)	(A)	55.71
NET AREA OF PLOT	(A-Deductions)	55.71
COVERAGE CHECK		
Permissible Coverage area (75.00	-	41.78
Proposed Coverage Area (62.11	,	34.60
Achieved Net coverage area (62.		34.60
Balance coverage area left (12.89	9%)	7.18
FAR CHECK	r_{2}	07.40
Permissible F.A.R. as per zoning Additional F.A.R within Ring I and	2 , , ,	97.49
Additional F.A.R within Ring Tand Allowable TDR Area (60% of Perr	, č , ,	0.00
Premium FAR for Plot within Impa	,	0.00
Total Perm. FAR area (1.75)		0.00
Residential FAR (92.29%)		97.49
Proposed FAR Area		<u> </u>
Achieved Net FAR Area (1.35)		74.99
Balance FAR Area (0.40)		22.50
BUILT UP AREA CHECK		22.00
Proposed BuiltUp Area		106.64
Achieved BuiltUp Area		106.64
		100.04

Approval Date : 05/28/2020 4:47:51 PM

Payment Details

Sr No.	Challan	Receipt	Amount (INR)	Payment Mode	Transaction	Payment Date	Remark
SI NO.	Number	Number		r ayment wode	Number	r ayment Date	Remark
1	BBMP/46381/CH/19-20		45	Online		03/11/2020	
	DDIVIP/40301/CTI/19-20		45	Online		5:37:10 PM	-
	No.	Head			Amount (INR)	Remark	
	1	Scrutiny Fee			45	-	

	OWNER / GPA HOLDER'S SIGNATURE
	OWNER'S ADDRESS WITH ID NUMBER & CONTACT NUMBER : JAYARAMAN P PID NO:84-56-124/1, SITE NO: 124/1, GAJENDRA NAGAR MAIN ROAD HALEBYAPPANA NO:50.
	ARCHITECT/ENGINEER /SUPERVISOR 'S SIGNATURE
roval by	KIRAN KUMAR DS No:338, Talakavery layout, Amru Bangalore-92, Mob:9538654099 e-4199/2016-17
subject oval.	Rein
	PROJECT TITLE : PLAN SHOWING THE PROPOSED RESIDENTIAL E 124/1,PID NO: 84-56-124/1, GAJENDRA NAGAR MA HALEBYAPPANAHALLI, BANGALORE,WARD NO:
)	DRAWING TITLE : 1548638864-11-03-20 03-16-52\$_\$JAYARA
E	SHEET NO: 1

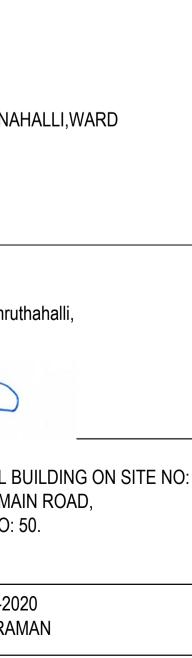

PRODUCED ВΥ AN AUTOD ESK ED CATIONAL PRODUCT