

(Scale - 1:100)

Color Notes

Color INDEX

Color INDEX

Approval Condition:

This Plan Sanction is issued subject to the following conditions:


- 1. The sanction is accorded for... 2. The sanction is accorded for Commercial Bldg A (BLDG) only... 3. The parking reserved in the plan should not be converted for any other purpose... 4. Development charges towards increasing the capacity of water supply, sanitary and power main has to be paid to BWSSB and BESCOM fully... 5. Necessary ducts for running telephone cables, subcables at ground level for postal services & space for dumping garbage within the premises shall be provided... 6. The applicant shall construct temporary toilets for the use of construction workers and it should be demolished after the construction... 7. The applicant shall INSURE all workmen involved in the construction work against any accident... 8. The applicant shall not stock any building materials / debris on footpath or on roads or on drains... 9. The debris shall be removed and transported to near by dumping yard... 10. The applicant / builder is prohibited from selling the setback area / open spaces and the common facility areas, which shall be accessible to all the tenants and occupants... 11. The applicant shall provide a separate room preferably 4.50 x 3.65 m in the basement for installation of telecom equipment and also to make provision for telecom services as per bye-law No. 25... 12. The applicant shall maintain during construction such barricading as considered necessary to prevent dust, debris & other materials endangering the safety of people / structures etc. in & around the site... 13. Permission shall be obtained from forest department for cutting trees before the commencement of the work... 14. License and approved plans shall be posted in a conspicuous place of the licensed premises... 15. If any owner / builder contravenes the provisions of Building Bye-laws and rules in force, the Architect / Engineer / Supervisor will be informed by the Authority in the first instance... 16. Technical personnel, applicant or owner as the case may be shall strictly adhere to the duties and responsibilities specified in Schedule - IV (Bye-law No. 3) under each section IV (a) to (g)... 17. The building shall be constructed under the supervision of a registered structural engineer... 18. On completion of foundation or footings before erection of walls on the foundation and in the case of columnar structure before erecting the columns "COMMENCEMENT CERTIFICATE" shall be obtained... 19. Construction or reconstruction of the building should be completed before the expiry of five years from the date of issue of license & within one month after the completion shall apply for permission to occupy the building... 20. The building should not be occupied without obtaining "OCCUPANCY CERTIFICATE" from the competent authority... 21. Drinking water supplied by BWSSB should not be used for the construction activity of the building... 22. The applicant shall ensure that the Rain Water Harvesting Structures are provided & maintained in good repair for storage of water for non potable purposes or recharge of ground water at all times having a minimum total capacity mentioned in the Bye-law 30(a)... 23. The building shall be designed and constructed according to the norms prescribed in National Building Code and in the "Criteria for earthquake resistant design of structures" bearing No. IS 1893-2002 published by the Bureau of Indian Standards making the building resistant to earthquake... 24. The applicant should provide solar water heaters as per table 17 of Bye-law No. 29 for the building... 25. Facilities for physically handicapped persons prescribed in schedule XI (Bye-law - 31) of Building Bye-laws 2003 shall be ensured... 26. The applicant shall provide at least one common toilet in the ground floor for the use of the visitors / servants / drivers and security men and also entrance shall be approached through a ramp for the physically handicapped persons together with the stepped entry... 27. The Occupancy Certificate will be considered only after ensuring that the provisions of conditions vide Ss. No. 23, 24, 25 & 26 are provided... 28. The applicant shall ensure that no noisemaker is caused to the neighbors in the vicinity of construction and that the construction activities shall stop before 10.00 PM and shall not resume the work earlier than 7.00 AM to avoid disturbance during late hours and early morning hours... 29. Garbage originating from Apartments / Commercial buildings shall be segregated into organic and nonorganic waste and should be processed in the Recycling processing unit... 30. The structures with basements shall be designed for structural stability and safety to ensure for soil stabilization during the course of excavation for basements with safe design for retaining walls and super structure for the safety of the structure as well as neighboring property, public roads and footpaths, and besides ensuring safety of workman and general public by erecting safe barricades... 31. Sufficient two wheeler parking shall be provided as per requirement... 32. Traffic Management Plan shall be obtained from Traffic Management Consultant for all high rise structures which shall be approved from the Competent Authority if necessary... 33. The Owner / Association of high-rise building shall obtain clearance certificate from Karnataka Fire and Emergency Department every Two years with due inspection by the department regarding working condition of Fire Safety Measures installed. The certificate should be produced to the Corporation and shall get the renewal of the permission issued once in Two years... 34. The Owner / Association of high-rise building shall get the building inspected by empowered agencies of the Karnataka Fire and Emergency Department to ensure that the equipment installed are in good and workable condition, and an affidavit to that effect shall be submitted to the Corporation and Fire Force Department every year... 35. The Owner / Association of high-rise building shall obtain clearance certificate from the Electrical Inspector every Two years with due inspection by the Department regarding working condition of Electrical installation / Lifts etc.. The certificate should be produced to the BBMP and shall get the renewal of the permission issued that once in Two years... 36. The Owner / Association of high-rise building shall conduct two mock - trials in the building one before the onset of summer and another during the summer and ensure complete safety in respect of fire hazards... 37. The Builder / Contractor / Professional responsible for supervision of work shall not start materially and structurally defective construction from the sanctioned plan, without previous approval of the authority. They shall explain to the owner about the risk involved in contravention of the provisions of Act, Rules, Bye-laws, Zoning Regulations, Standing Orders and Priority Orders of the BBMP... 38. The construction or reconstruction of a building shall be commenced within a period of two (2) years from date of issue of license. Before the expiry of two years, the Owner / Developer shall give intimation to BBMP (Sanctioning Authority) of the intention to start work in the form prescribed in Schedule 'N'. Further, the Owner / Developer shall give intimation on completion of the foundation or footing of walls / columns of the foundation. Otherwise the plan sanction deemed cancelled... 39. In case of development plan, Parks and Open Spaces area and Surface Parking area shall be surrendered and reserved as per Development Plan issued by the Bangalore Development Authority... 40. All other conditions and conditions mentioned in the work order issued by the Bangalore Development Authority while approving the Development Plan for the project should be strictly adhered to... 41. The Applicant / Owner / Developer shall abide by the collection of solid waste and its segregation as per solid waste management bye-law 2015... 42. The applicant/owner/developer shall abide by sustainable construction and demolition waste management as per solid waste management bye-law 2015... 43. The Applicant / Owner / Developer shall make necessary provision to charge electrical vehicles... 44. The Applicant / Owner / Developer shall plant one tree for a) sites measuring 180 Sqm up to 240 Sqm b) minimum of one tree for sites measuring more than 240 Sqm. c) One tree for every 240 Sqm of the FAR area as part thereof in case of Apartment / group housing / multi-dwelling / redevelopment plan... 45. In case of any false information, misrepresentation of facts, or pending court cases, the plan sanction is deemed cancelled... 46. Also see, building licence for special conditions, if any. Special Condition as per Labour Department of Government of Karnataka vide ADDENDUM (Housing/Horticulture) Letter No. LDBLET/03/13, dated 01/04/2013.




SCALE: 1:100

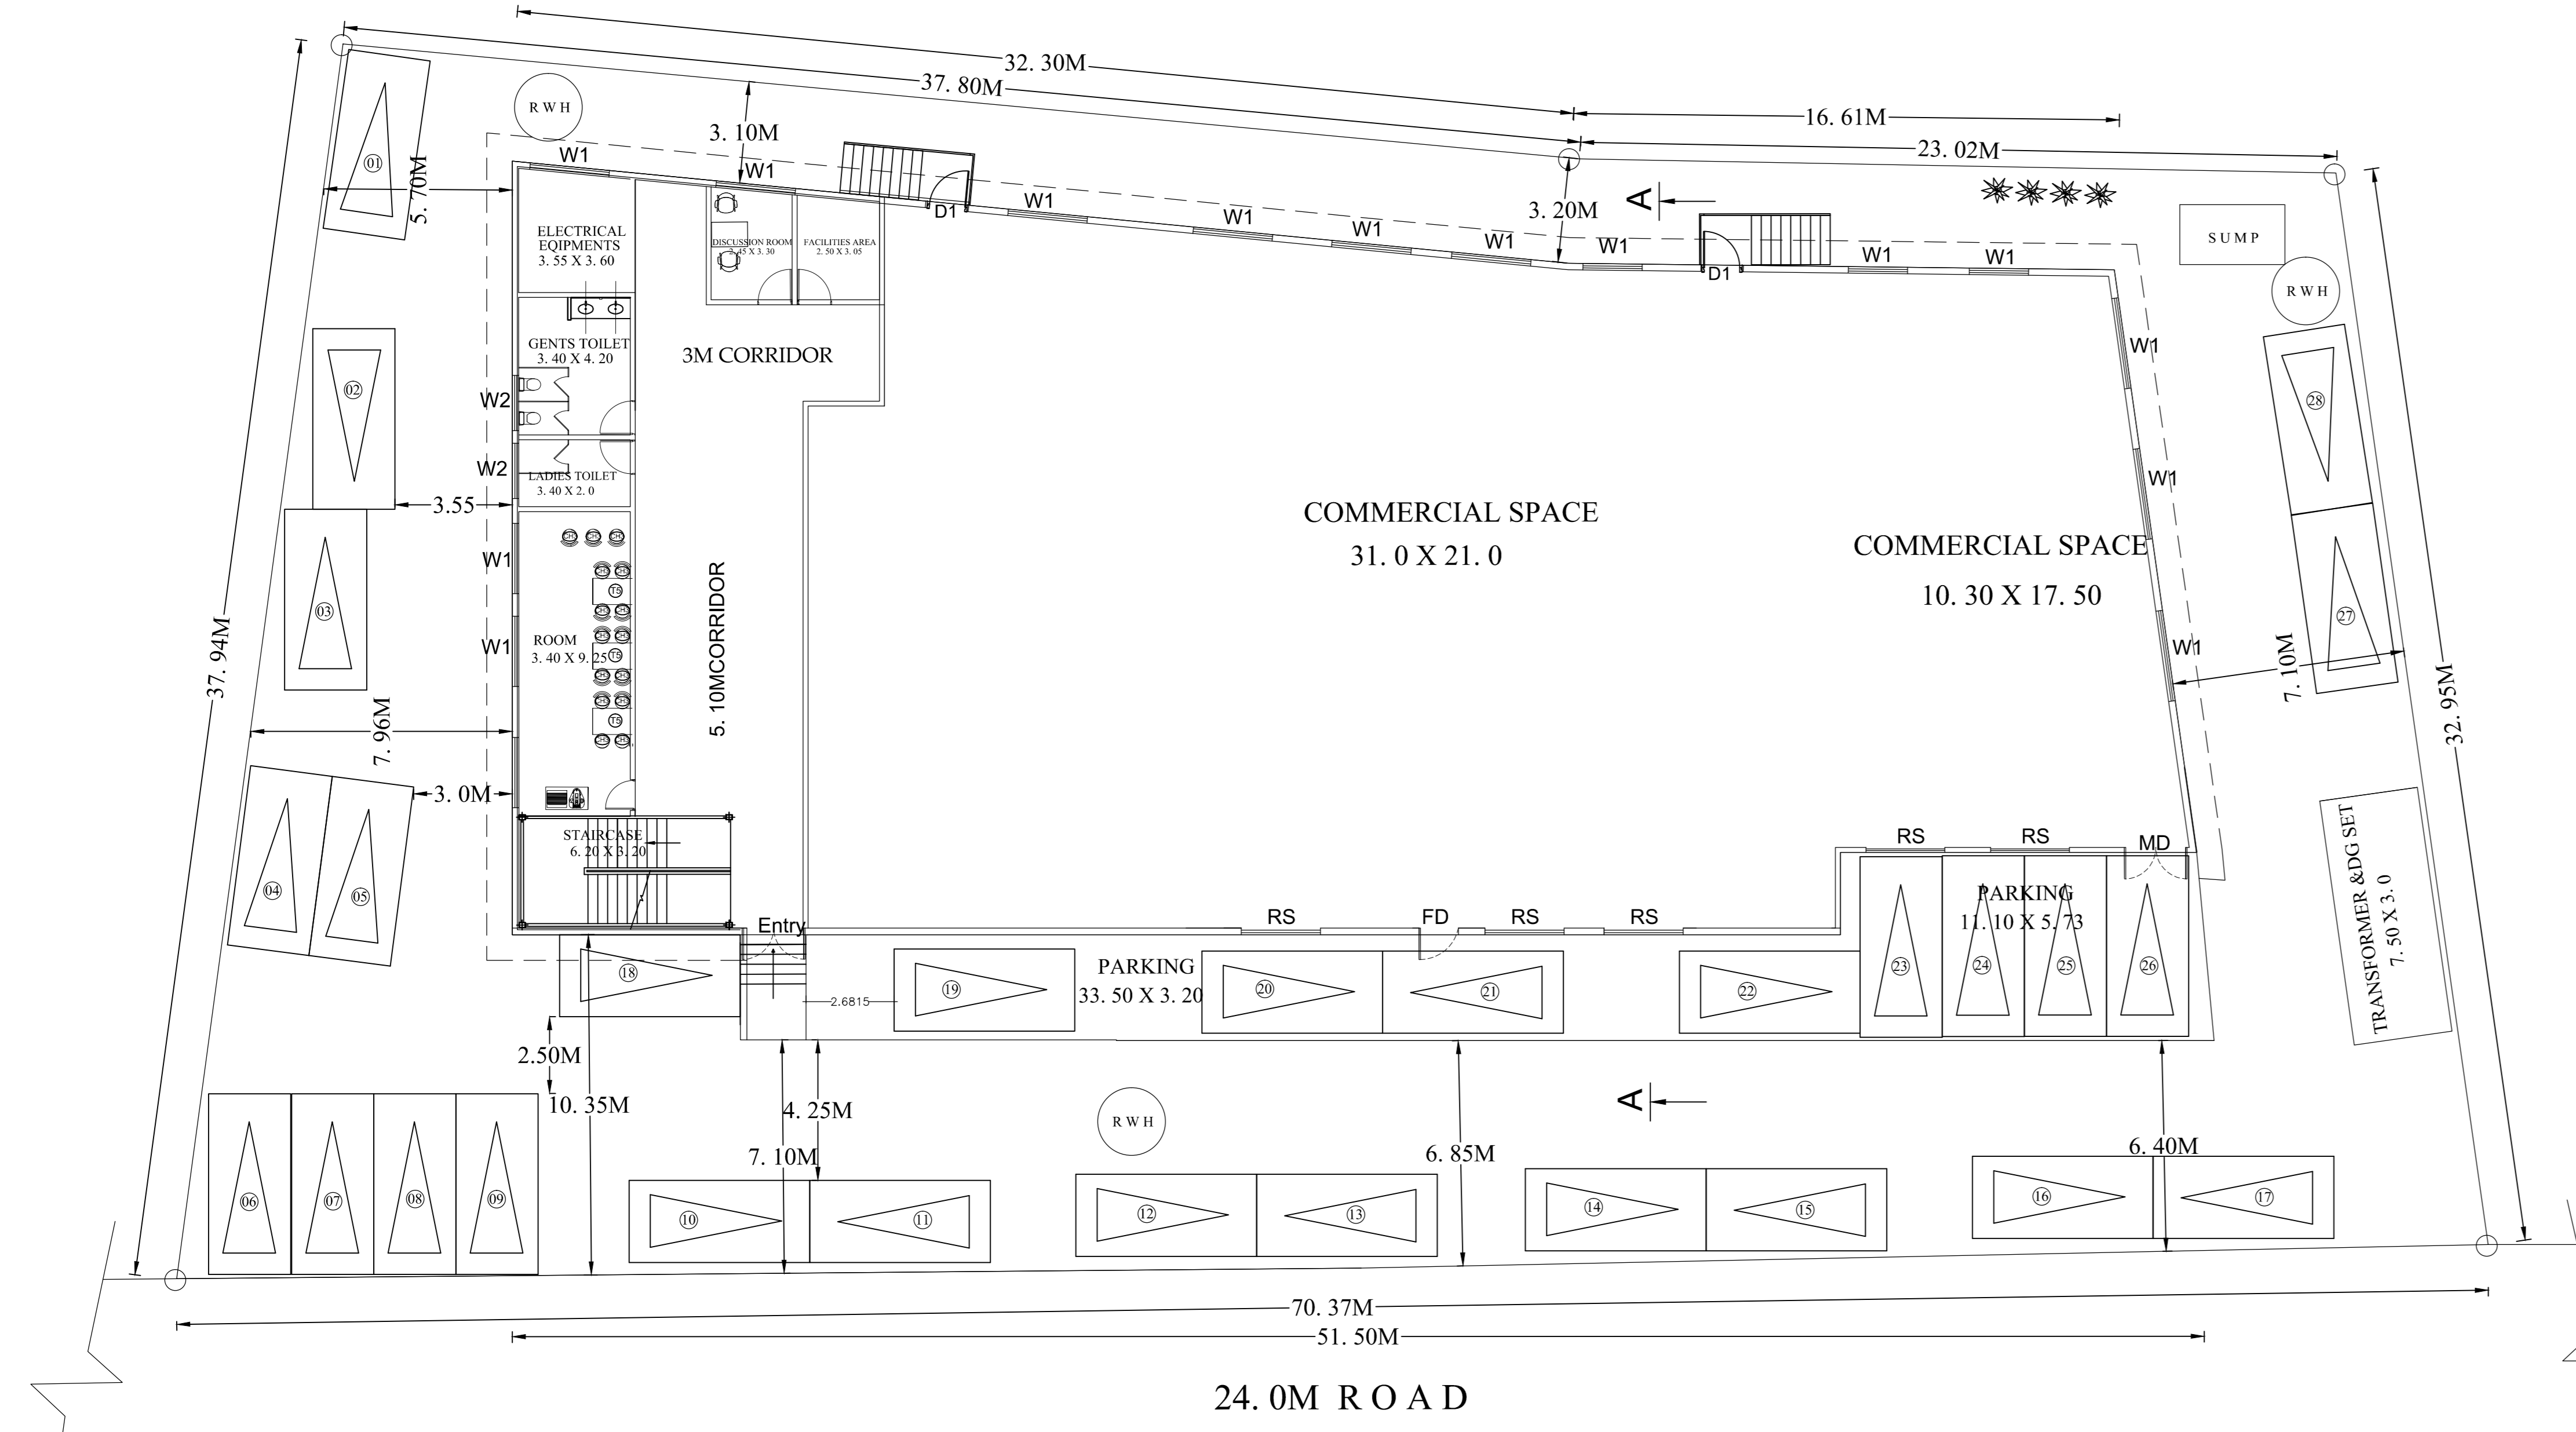


GROUND FLOOR PLAN

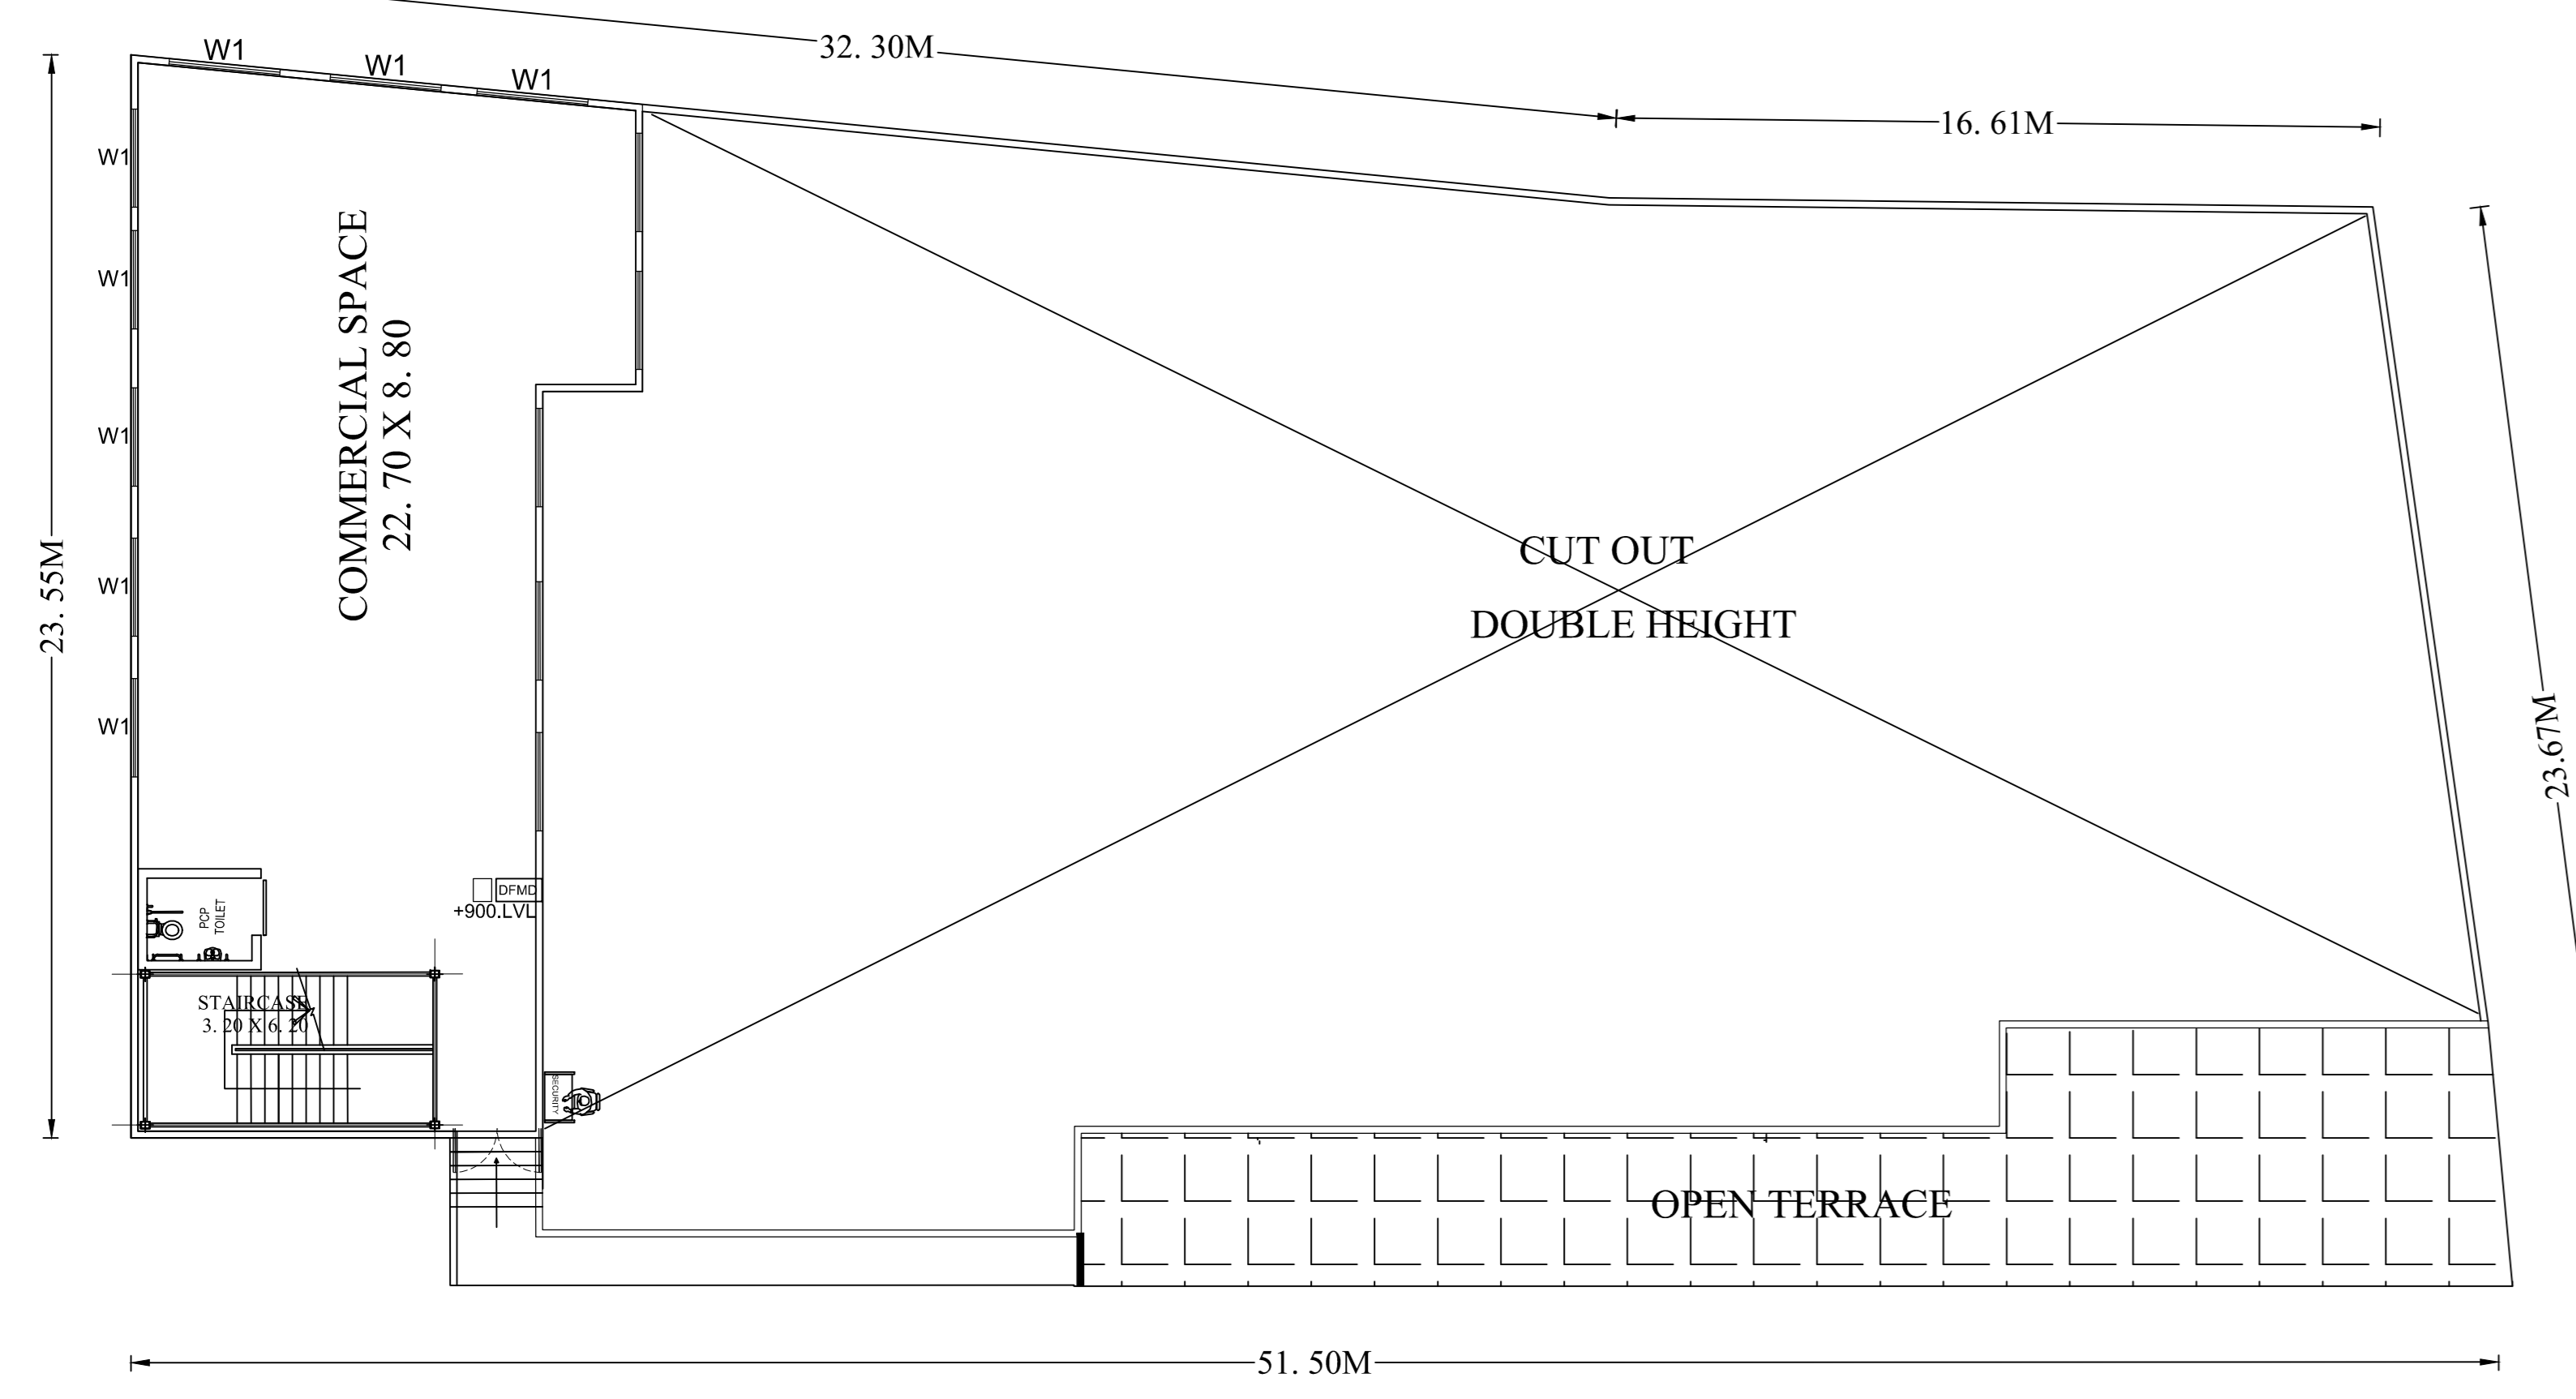


FIRST FLOOR PLAN

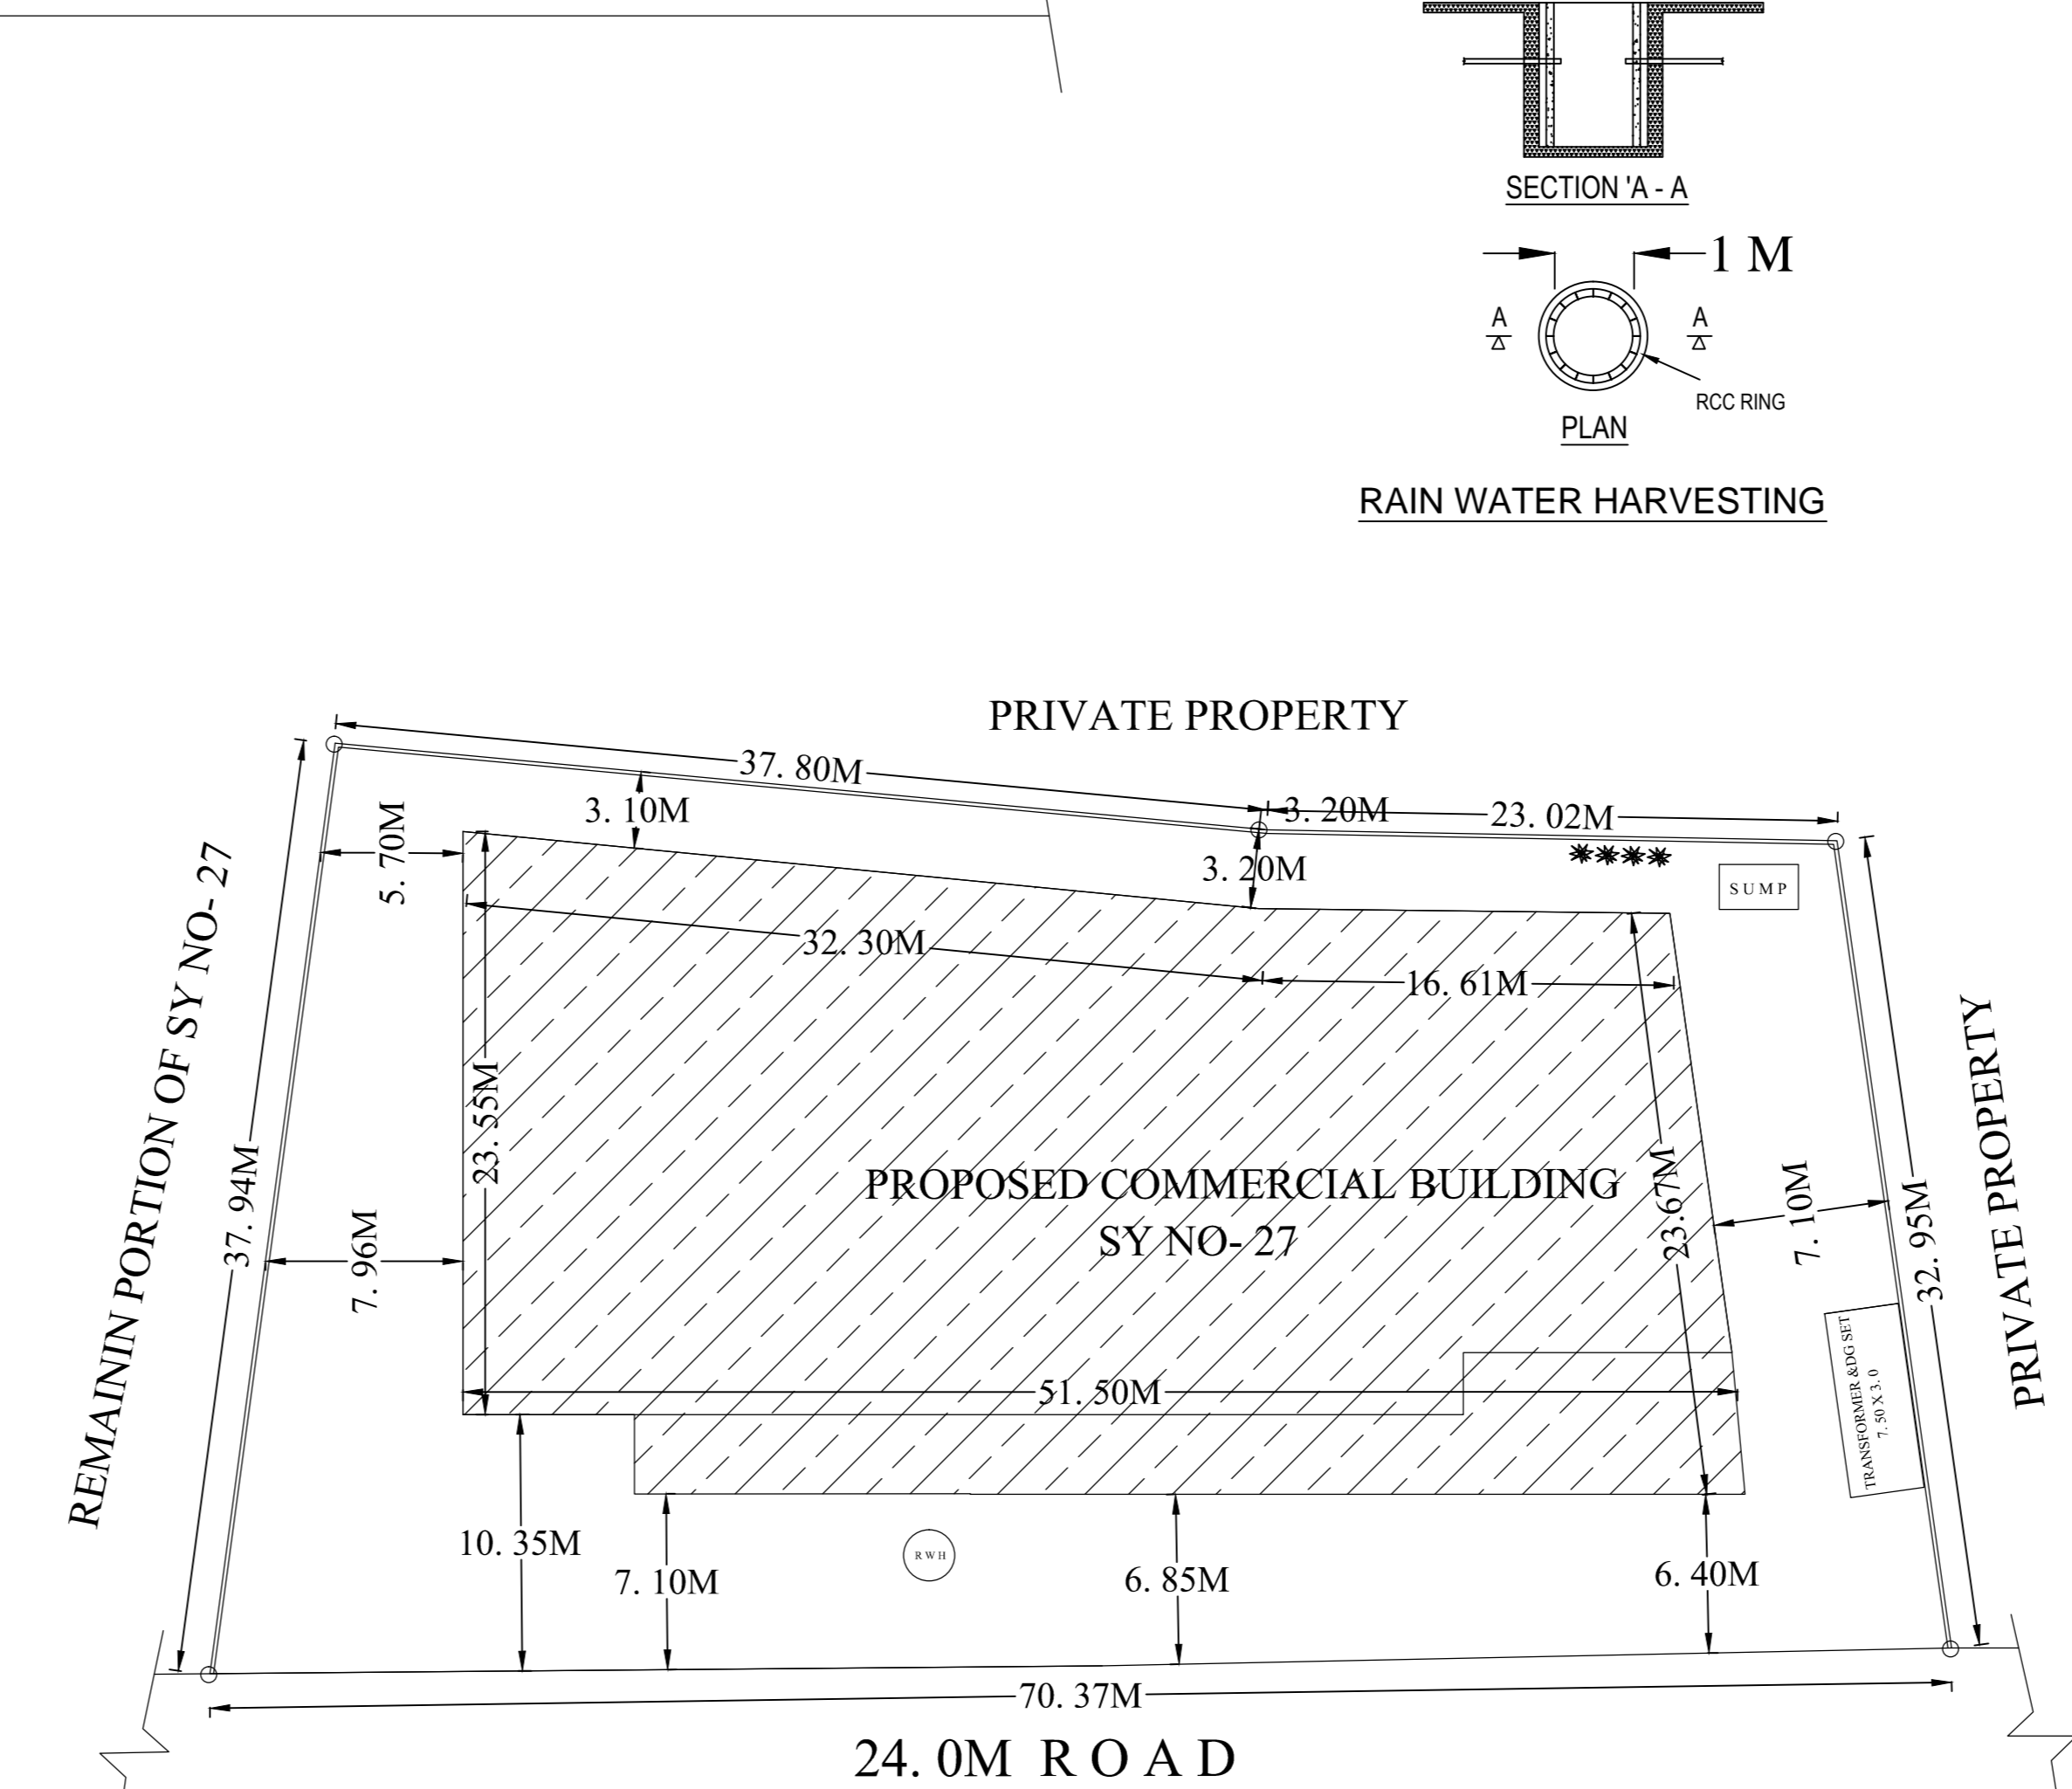

SITE PLAN (SCALE = 1: 200)

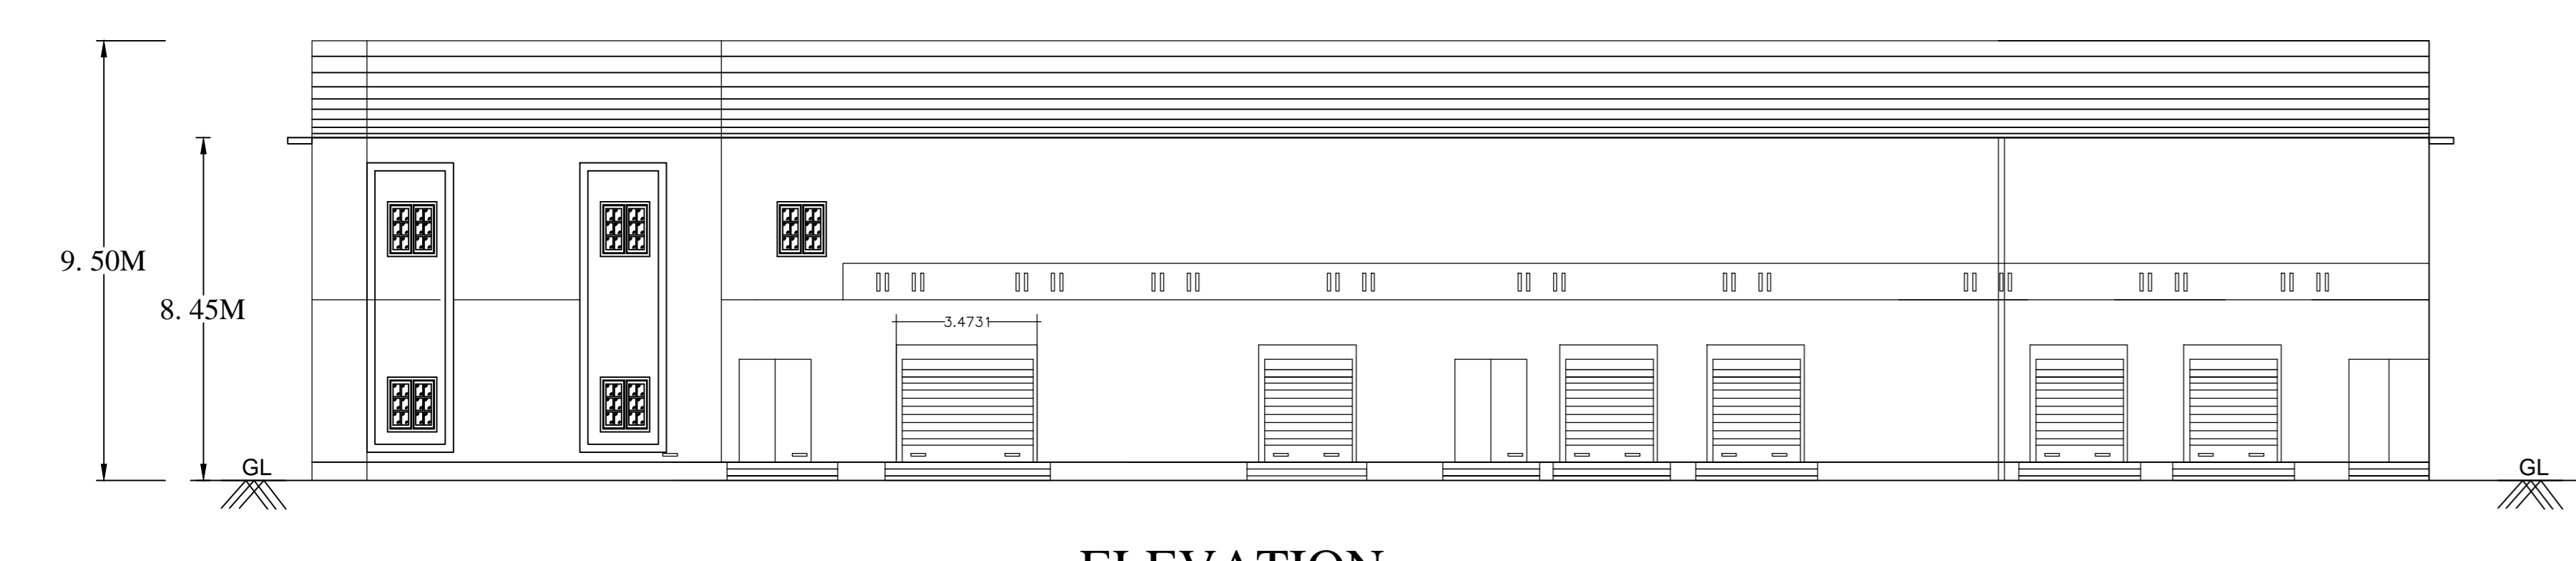

ELEVATION

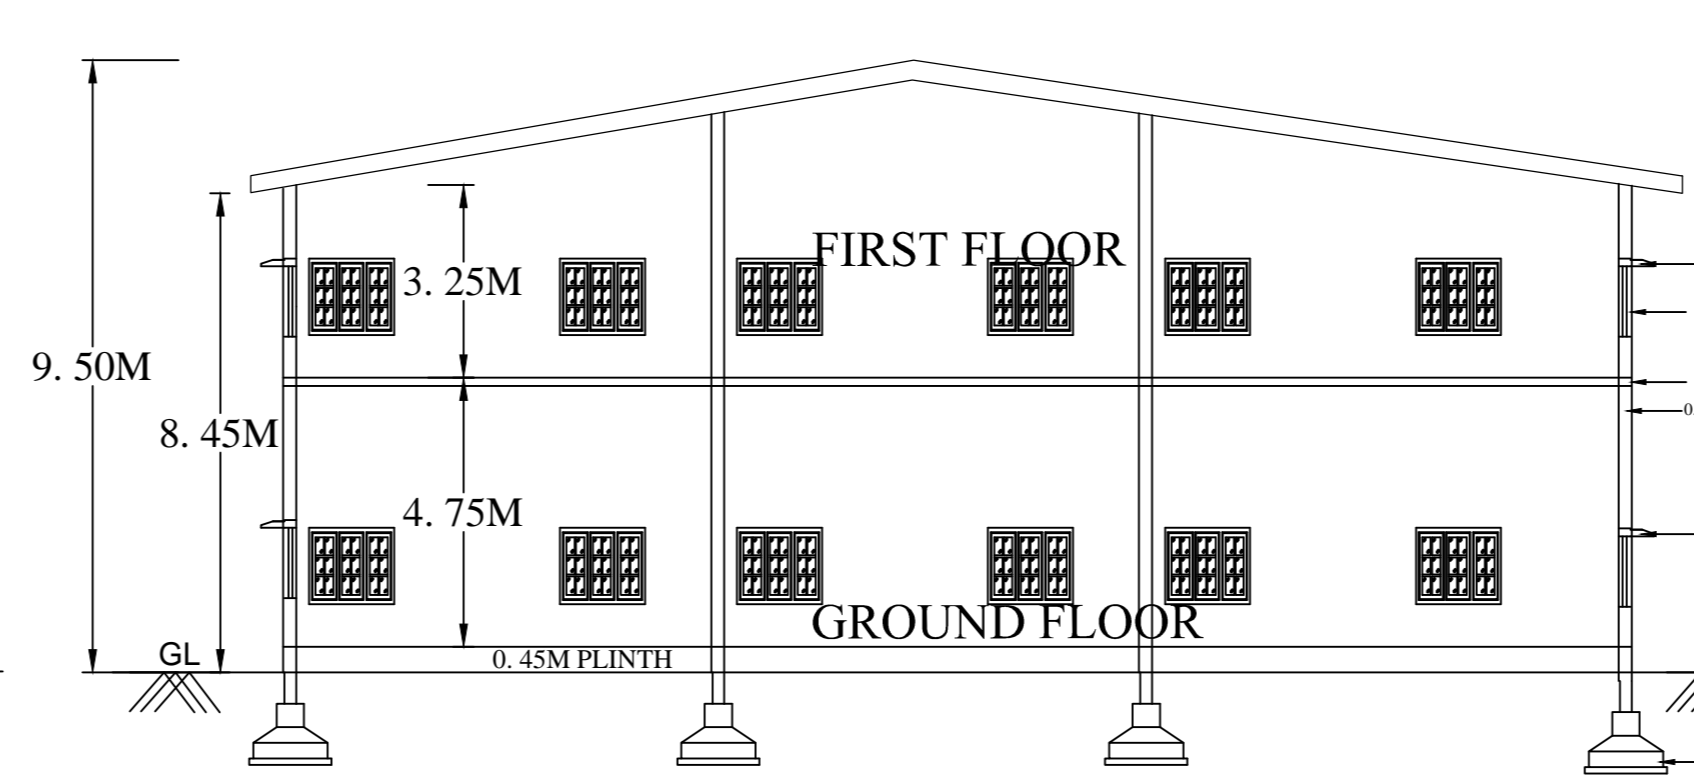

SECTION AT 'A-A'

- 31. Sufficient two wheeler parking shall be provided as per requirement... 32. Traffic Management Plan shall be obtained from Traffic Management Consultant for all high rise structures which shall be approved from the Competent Authority if necessary... 33. The Owner / Association of high-rise building shall obtain clearance certificate from Karnataka Fire and Emergency Department every Two years with due inspection by the department regarding working condition of Fire Safety Measures installed. The certificate should be produced to the Corporation and shall get the renewal of the permission issued once in Two years... 34. The Owner / Association of high-rise building shall get the building inspected by empowered agencies of the Karnataka Fire and Emergency Department to ensure that the equipment installed are in good and workable condition, and an affidavit to that effect shall be submitted to the Corporation and Fire Force Department every year... 35. The Owner / Association of high-rise building shall obtain clearance certificate from the Electrical Inspector every Two years with due inspection by the Department regarding working condition of Electrical installation / Lifts etc.. The certificate should be produced to the BBMP and shall get the renewal of the permission issued that once in Two years... 36. The Owner / Association of high-rise building shall conduct two mock - trials in the building one before the onset of summer and another during the summer and ensure complete safety in respect of fire hazards... 37. The Builder / Contractor / Professional responsible for supervision of work shall not start materially and structurally defective construction from the sanctioned plan, without previous approval of the authority. They shall explain to the owner about the risk involved in contravention of the provisions of Act, Rules, Bye-laws, Zoning Regulations, Standing Orders and Priority Orders of the BBMP... 38. The construction or reconstruction of a building shall be commenced within a period of two (2) years from date of issue of license. Before the expiry of two years, the Owner / Developer shall give intimation to BBMP (Sanctioning Authority) of the intention to start work in the form prescribed in Schedule 'N'. Further, the Owner / Developer shall give intimation on completion of the foundation or footing of walls / columns of the foundation. Otherwise the plan sanction deemed cancelled... 39. In case of development plan, Parks and Open Spaces area and Surface Parking area shall be surrendered and reserved as per Development Plan issued by the Bangalore Development Authority... 40. All other conditions and conditions mentioned in the work order issued by the Bangalore Development Authority while approving the Development Plan for the project should be strictly adhered to... 41. The Applicant / Owner / Developer shall abide by the collection of solid waste and its segregation as per solid waste management bye-law 2015... 42. The applicant/owner/developer shall abide by sustainable construction and demolition waste management as per solid waste management bye-law 2015... 43. The Applicant / Owner / Developer shall make necessary provision to charge electrical vehicles... 44. The Applicant / Owner / Developer shall plant one tree for a) sites measuring 180 Sqm up to 240 Sqm b) minimum of one tree for sites measuring more than 240 Sqm. c) One tree for every 240 Sqm of the FAR area as part thereof in case of Apartment / group housing / multi-dwelling / redevelopment plan... 45. In case of any false information, misrepresentation of facts, or pending court cases, the plan sanction is deemed cancelled... 46. Also see, building licence for special conditions, if any. Special Condition as per Labour Department of Government of Karnataka vide ADDENDUM (Housing/Horticulture) Letter No. LDBLET/03/13, dated 01/04/2013.

Table with columns: AREA STATEMENT (BBMP), VERSION NO. 1.0.3, VERSION DATE: 21/01/2021, PROJECT DETAIL, AREA DETAILS, COVERAGE CHECK, FAR CHECK, and SCHEDULE OF JOINERY.

Approval Date: [Blank]

Table with columns: BLOCK NAME, LENGTH, HEIGHT, NOS. for SCHEDULE OF JOINERY.

Table with columns: FLOOR, Name, UDSBUA Area, UDSBUA Area, Carpet Area, No. of Rooms, No. of Tenement.

Table with columns: Block Name, Type, SubUse, Area (Sq.mt), Regd. Prop., Req'd. Unit, Car, Req'd. Prop.

Table with columns: Block Name, Block Use, Block SubUse, Block Structure, Block Land Use Category.

Table with columns: Vehicle Type, No., Area (Sq.mt), No., Area (Sq.mt) for Parking Check.

Table with columns: Block, No. of Same Bldg, Gross Built Up Area (Sq.mt), Deductions From Gross BUA Area (Sq.mt), Total Built Up Area (Sq.mt), Deductions (Area in Sq.mt), Proposed FAR Area (Sq.mt), Total FAR Area (Sq.mt).

Table with columns: Floor Name, Gross Builtup Area, Deductions From Gross BUA Area (Sq.mt), Total Built Up Area (Sq.mt), Deductions (Area in Sq.mt), Proposed FAR Area (Sq.mt), Total FAR Area (Sq.mt).

OWNER / GPA HOLDER'S SIGNATURE

OWNER'S ADDRESS WITH ID NUMBER & CONTACT NUMBER

ARCHITECT / ENGINEER / SUPERVISOR'S SIGNATURE

PROJECT TITLE: THE PROPOSED CONSTRUCTION OF COMMERCIAL BUILDING FOR 1)

DRAWING TITLE: 201819782-26-03-202107-37-256\_SALITHA COMMERCIAL - HENUR - A (BLDG) with GF+1F

SHEET NO: 1

SANCTIONING AUTHORITY: [Blank]

This approval of Building plan / Modified plan is valid for two years from the date of issue of plan and building licence by the competent authority.