

BLOCK NAME	NAME	LENGTH	HEIGHT	NOS
RESI (AA)	D2	0.75	2.10	20
RESI (AA)	D2	0.80	2.10	03
RESI (AA)	D1	0.91	2.10	18
RESI (AA)	MD	1.10	2.10	04
	JOINERY:	LENGTH	HEIGHT	NOS
CHEDULE OF BLOCK NAME RESI (AA)	1	LENGTH 1.00	HEIGHT 1.20	NOS 20
BLOCK NAME	1			
BLOCK NAME RESI (AA)	NAME V	1.00	1.20	20
BLOCK NAME RESI (AA) RESI (AA)	NAME V W	1.00 1.50	1.20 1.50	20 09

RESI (AA)		W		2.56	1.	50	11		
RESI (AA)		W		3.27	1.	50	03		
Block :RE	SI (AA)								
Floor Name	Total Built Up Area		Deduct	Deductions (Area in Sq.mt.)				Total FAR Area	Tnmt (No.)
	(Sq.mt.)	StairCase	Lift	Lift Machine	Duct	Parking	Resi.	(Sq.mt.)	
Terrace Floor	26.27	21.47	0.00	4.80	0.00	0.00	0.00	0.00	00
Second Floor	197.85	17.40	4.80	0.00	8.70	0.00	166.95	166.95	01
First Floor	197.85	17.40	4.80	0.00	8.70	0.00	166.95	166.95	01
Ground	221.59	17.40	4.80	0.00	8.70	0.00	190.69	190.69	02

 Total:
 865.15
 80.87
 19.20
 4.80
 26.10
 209.59
 524.59
 524.59

Total:


Total Number of Same Blocks

0.00 209.59 26.10 209.59

524.59

	No. of Same Bldg	Total Built Up Area	Deductions (Area in Sq.mt.)					Proposed FAR Area (Sq.mt.)	Total FAR Area	Tnmt (No.)
	Same blug	(Sq.mt.)	StairCase	Lift	Lift Machine	Duct	Parking	Resi.	(Sq.mt.)	
RESI (AA)	1	865.15	80.87	19.20	4.80	26.10	209.59	524.59	524.59	04
Grand Total:	1	865.15	80.87	19.20	4.80	26.10	209.59	524.59	524.59	4.00

Vehicle Type		Reqd.	Achieved		
Γ	No.	Area (Sq.mt.)	No.	Area (Sq.mt.)	
Car	4	55.00	4	55.00	
Total Car	4	55.00	4	55.00	
TwoWheeler	-	13.75	0	0.00	
Other Parking	-	-	-	154.59	
Total		68.75	209.5		

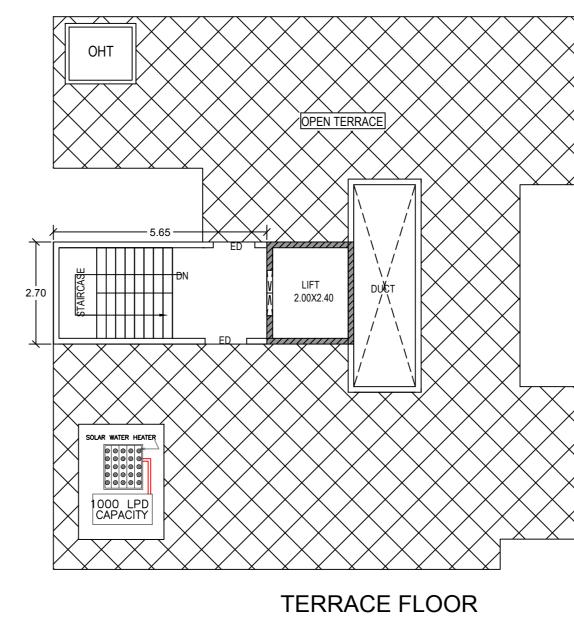

	SE Details			
Block Name	Block Use	Block SubUse	Block Structure	Block Land Use Category
RESI (AA)	Residential	Plotted Resi development	Bldg upto 11.5 mt. Ht.	R

## Required Parking(Table 7a)

Block	Туре	SubUse	Area	Units		Car		
Name	Type	Subuse	(Sq.mt.)	Reqd.	Prop.	Reqd./Unit	Reqd.	Prop.
RESI (AA)	Residential	Plotted Resi development	50 - 225	1	-	1	4	-
	Total :		-	-	-	-	4	4

UnitBUA Table for Block :RESI (AA)								
FLOOR	Name	UnitBUA Type	UnitBUA Area	Carpet Area	No. of Rooms	No. of Teneme		
GROUND	gf	FLAT	95.84	89.56	9	2		
FLOOR PLAN	gf1	FLAT	93.26	86.15	10	2		
TYPICAL - 1&	tfs	FLAT	164 76	151 30	13	2		

518.61

478.31



## Approval Condition : This Plan Sanction is issued subject to the following conditions :

1. The sanction is accorded for.

a).Consisting of 'Block - RESI (AA) Wing - RESI-1 (AA) Consisting of STILT, GF+2UF'. 2. The sanction is accorded for Plotted Resi development RESI (AA) only. The use of the building shall not deviate to any other use. 3.Car Parking reserved in the plan should not be converted for any other purpose.

4.Development charges towards increasing the capacity of water supply, sanitary and power main has to be paid to BWSSB and BESCOM if any. 5.Necessary ducts for running telephone cables, cubicles at ground level for postal services & space for dumping garbage within the premises shall be provided. 6. The applicant shall construct temporary toilets for the use of construction workers and it should be demolished after the construction. 7. The applicant shall INSURE all workmen involved in the construction work against any accident / untoward incidents arising during the time of construction. 8. The applicant shall not stock any building materials / debris on footpath or on roads or on drains. The debris shall be removed and transported to near by dumping yard. 9. The applicant / builder is prohibited from selling the setback area / open spaces and the common facility areas, which shall be accessible to all the tenants and occupants. 10. The applicant shall provide a space for locating the distribution transformers & associated equipment as per K.E.R.C (Es& D) code leaving 3.00 mts. from the building within the premises. 11. The applicant shall provide a separate room preferably 4.50 x 3.65 m in the basement for installation of telecom equipment and also to make provisions for telecom services as per Bye-law No.

12. The applicant shall maintain during construction such barricading as considered necessary to prevent dust, debris & other materials endangering the safety of people / structures etc. in & around the site. 13.Permission shall be obtained from forest department for cutting trees before the commencement of the work.

14.License and approved plans shall be posted in a conspicuous place of the licensed premises. The building license and the copies of sanctioned plans with specifications shall be mounted on a frame and displayed and they shall be made available during inspections. 15.If any owner / builder contravenes the provisions of Building Bye-laws and rules in force, the Architect / Engineer / Supervisor will be informed by the Authority in the first instance, warned in the second instance and cancel the registration if the same is repeated for the third time. 16. Technical personnel, applicant or owner as the case may be shall strictly adhere to the duties and responsibilities specified in Schedule - IV (Bye-law No. 3.6) under sub section IV-8 (e) to (k).

17. The building shall be constructed under the supervision of a registered structural engineer. 18.On completion of foundation or footings before erection of walls on the foundation and in the case of columnar structure before erecting the columns "COMMENCEMENT CERTIFICATE" shall be obtained. 19.Construction or reconstruction of the building should be completed before the expiry of five years from the date of issue of license & within one month after its completion shall apply for permission to occupy the building.

20. The building should not be occupied without obtaining "OCCUPANCY CERTIFICATE" from the competent authority. 21.Drinking water supplied by BWSSB should not be used for the construction activity of the

building. 22. The applicant shall ensure that the Rain Water Harvesting Structures are provided & maintained in good repair for storage of water for non potable purposes or recharge of ground water at all

times having a minimum total capacity mentioned in the Bye-law 32(a). 23. The building shall be designed and constructed adopting the norms prescribed in National

Building Code and in the "Criteria for earthquake resistant design of structures" bearing No. IS 1893-2002 published by the Bureau of Indian Standards making the building resistant to earthquake. 24. The applicant should provide solar water heaters as per table 17 of Bye-law No. 29 for the

25.Facilities for physically handicapped persons prescribed in schedule XI (Bye laws - 31) of Building bye-laws 2003 shall be ensured.

26. The applicant shall provide at least one common toilet in the ground floor for the use of the visitors / servants / drivers and security men and also entrance shall be approached through a ramp for the Physically Handicapped persons together with the stepped entry. 27. The Occupancy Certificate will be considered only after ensuring that the provisions of conditions

vide SI. No. 23, 24, 25 & 26 are provided in the building. 28. The applicant shall ensure that no inconvenience is caused to the neighbors in the vicinity of construction and that the construction activities shall stop before 10.00 PM and shall not resume the work earlier than 7.00 AM to avoid hindrance during late hours and early morning hours.

29.Garbage originating from Apartments / Commercial buildings shall be segregated into organic and inorganic waste and should be processed in the Recycling processing unit ----- k.g capacity installed at site for its re-use / disposal (Applicable for Residential units of 20 and above and 2000 Sqm and above built up area for Commercial building). 30. The structures with basement/s shall be designed for structural stability and safety to ensure for

soil stabilization during the course of excavation for basement/s with safe design for retaining walls and super structure for the safety of the structure as well as neighboring property, public roads and footpaths, and besides ensuring safety of workman and general public by erecting safe barricades.

## 31.Sufficient two wheeler parking shall be provided as per requirement. 32. Traffic Management Plan shall be obtained from Traffic Management Consultant for all hig structures which shall be got approved from the Competent Authority if necessary. 33. The Owner / Association of high-rise building shall obtain clearance certificate from Karna Fire and Emergency Department every Two years with due inspection by the department re condition of Fire Safety Measures installed. The certificate should be produced to the Corpor and shall get the renewal of the permission issued once in Two years. 34. The Owner / Association of high-rise building shall get the building inspected by empanel agencies of the Karnataka Fire and Emergency Department to ensure that the equipment's

in good and workable condition, and an affidavit to that effect shall be submitted to the Corporation and Fire Force Department every year. 35. The Owner / Association of high-rise building shall obtain clearance certificate from the E Inspectorate every Two years with due inspection by the Department regarding working con Electrical installation / Lifts etc., The certificate should be produced to the BBMP and shall g renewal of the permission issued that once in Two years. 36. The Owner / Association of the high-rise building shall conduct two mock - trials in the bu , one before the onset of summer and another during the summer and assure complete safe fire hazards.

37. The Builder / Contractor / Professional responsible for supervision of work shall not shall materially and structurally deviate the construction from the sanctioned plan, without previou approval of the authority. They shall explain to the owner s about the risk involved in contraof the provisions of the Act, Rules, Bye-laws, Zoning Regulations, Standing Orders and Poli the BBMP. 38. The construction or reconstruction of a building shall be commenced within a period of tw years from date of issue of licence. Before the expiry of two years, the Owner / Developer si

intimation to BBMP (Sanctioning Authority) of the intention to start work in the form prescrit Schedule VI. Further, the Owner / Developer shall give intimation on completion of the found footing of walls / columns of the foundation. Otherwise the plan sanction deemed cancelled. 39.In case of Development plan, Parks and Open Spaces area and Surface Parking area sh earmarked and reserved as per Development Plan issued by the Bangalore Development A 40.All other conditions and conditions mentioned in the work order issued by the Bangalore Development Authority while approving the Development Plan for the project should be stric adhered to 41. The Applicant / Owner / Developer shall abide by the collection of solid waste and its seg

as per solid waste management bye-law 2016. 42. The applicant/owner/developer shall abide by sustainable construction and demolition wa management as per solid waste management bye-law 2016. 43. The Applicant / Owners / Developers shall make necessary provision to charge electrical vehicles.

44.The Applicant / Owner / Developer shall plant one tree for a) sites measuring 180 Sqm up Sqm b) minimum of two trees for sites measuring with more than 240 Sqm. c) One tree for e Sq.m of the FAR area as part thereof in case of Apartment / group housing / multi-dwelling unit/development plan. 45.In case of any false information, misrepresentation of facts, or pending court cases, the p

sanction is deemed cancelled. 46.Also see, building licence for special conditions, if any. Special Condition as per Labour Department of Government of Karnataka vide ADDENDUM (Hosadaagi Hoodike) Letter No. LD/95/LET/2013, dated: 01-04-2013 :


.Registration of Applicant / Builder / Owner / Contractor and the construction workers working in the construction site with the "Karnataka Building and Other Construction workers Welfare Board"should be strictly adhered to


2. The Applicant / Builder / Owner / Contractor should submit the Registration of establishme list of construction workers engaged at the time of issue of Commencement Certificate. A co same shall also be submitted to the concerned local Engineer in order to inspect the establiand ensure the registration of establishment and workers working at construction site or working 3.The Applicant / Builder / Owner / Contractor shall also inform the changes if any of the list workers engaged by him. 4.At any point of time No Applicant / Builder / Owner / Contractor shall engage a construction

in his site or work place who is not registered with the "Karnataka Building and Other Const workers Welfare Board".

1.Accommodation shall be provided for setting up of schools for imparting education to the c f construction workers in the labour camps / construction sites. 2.List of children of workers shall be furnished by the builder / contractor to the Labour Depa which is mandatory.

3. Employment of child labour in the construction activities strictly prohibited. 4.Obtaining NOC from the Labour Department before commencing the construction work is 5.BBMP will not be responsible for any dispute that may arise in respect of property in quest 6.In case if the documents submitted in respect of property in question is found to be false of fabricated, the plan sanctioned stands cancelled automatically and legal action will be initiat

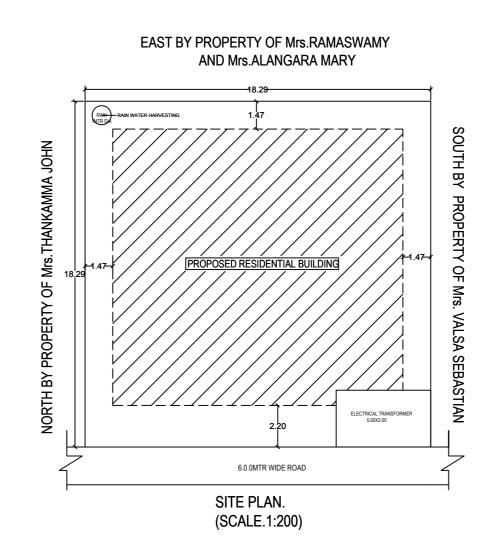

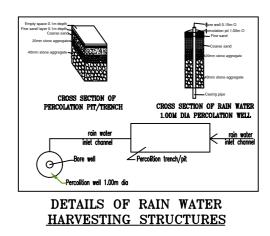

## This approv SANCTIONING AUTHORITY date of issu ASSISTANT / JUNIOR ENGINEER / TOWN PLANNER ASSISTANT DIRECTOR

			SCALE : 1:100
	Color Notes COLOR INDEX PLOT BOUNDARY		
	ABUTTING ROAD PROPOSED WORK (C EXISTING (To be retain	ned)	
nigh rise	EXISTING (To be demo	olished) VERSION NO.: 1.0.3 VERSION DATE: 21/01/2021	
nataka egarding working	PROJECT DETAIL: Authority: BBMP Inward_No: PRJ/1522/21-22	Plot Use: Residential	
oration eled s installed are			
Electrical	Zone: East	Locality / Street of the property: 2ND CR BANGALORE	OSS, KACHARAKANAHALLI,
ndition of get the	Planning District: 217-Kammanahalli		
uilding ety in respect of I not	AREA DETAILS: AREA OF PLOT (Minimum) NET AREA OF PLOT	(A) (A-Deductions)	SQ.MT. 334.52 334.52
avention licy Orders of	COVERAGE CHECK Permissible Coverage area ( Proposed Coverage Area (6	6.24 %)	250.89 221.59
wo (2) shall give	Achieved Net coverage area Balance coverage area left ( FAR CHECK	(8.76 %)	221.59 29.30
bed in ndation or d. hall be		oning regulation 2015 ( 1.75 ) I and II ( for amalgamated plot - ) of Perm.FAR )	585.41 0.00 0.00
Authority.	Premium FAR for Plot within Total Perm. FAR area (1.75 Residential FAR (100.00%)	5)	0.00 585.41 524.58
gregation	Proposed FAR Area Achieved Net FAR Area (1. Balance FAR Area (0.18)	57)	524.58 524.58 60.83
aste	BUILT UP AREA CHECK Proposed BuiltUp Area Substructure Area Add in BU	IA (I avout I vI)	865.15
up to 240 every 240	Achieved BuiltUp Area		880.15
И			
ent and copy of the lishment			
ork place. t of			
on worker struction			
children o			
artment			
s a must. stion. or			
ated.			
	JAVID HUSSAIN NO.1 LINGARAJAPURAM B	ESS WITH ID NTACT NUMBER : O KARAMACHAND LAYOUT ANGALORE	mittaient.
	ARCHITECT/ENG /SUPERVISOR 'S		
		uppuswamy, No-G56, 1st Cro Post office BCCL/BL-3.6/A-0	-
	PROJECT TITLE : PROPOSED RESIDEN KACHARAKANAHALL	ITIAL BUILDING AT Trablek	CROSS,
	DRAWING TITLE	: 618155766-25-06-202 JAVID 4U PDCR NEV (AA) with STILT, GF+	
	SHEET NO: 1		
•	ified plan is valid for two years cence by the competent autho		
	EAS	ST	