

STILT

Block :A1 (RESIDENTIAL BUILDING)

FRONT ELEVATION

Floor Name	Total Built Up Area (Sq.mt.)	Deductions (Area in Sq.mt.)		Proposed FAR Area (Sq.mt.)	Total FAR Area (Sq.mt.)	Tnmt (No.)	
_ =	45.45	StairCase	Void	Parking	Resi.	2.22	20
Terrace Floor	15.17	15.17	0.00	0.00	0.00	0.00	00
Second Floor	54.63	0.00	4.68	0.00	49.95	49.95	01
First Floor	54.63	0.00	4.68	0.00	49.95	49.95	01
Ground Floor	54.63	0.00	4.68	0.00	49.95	49.95	01
Stilt Floor	54.63	0.00	0.00	43.69	0.00	10.94	00
Total:	233.69	15.17	14.04	43.69	149.85	160.79	03
Total Number of Same Blocks	1						
Total:	233.69	15.17	14.04	43.69	149.85	160.79	03

SCHEDULE OF JOINERY:

		•		
BLOCK NAME	NAME	LENGTH	HEIGHT	NOS
A1 (RESIDENTIAL BUILDING)	D2	0.75	2.10	06
A1 (RESIDENTIAL BUILDING)	D1	0.85	2.10	03
A1 (RESIDENTIAL BUILDING)	D1	0.90	2.10	03
A1 (RESIDENTIAL BUILDING)	D	1.06	2.10	03

SCHEDULE OF JOINERY:

BLOCK NAME	NAME	LENGTH	HEIGHT	NOS
A1 (RESIDENTIAL BUILDING)	W2	0.75	1.20	03
A1 (RESIDENTIAL BUILDING)	W1	1.20	1.20	06
A1 (RESIDENTIAL BUILDING)	W	1.80	1.20	09

Block USE/SUBUSE Details

SECTION ON A-A SOIL CONDITION

FOUNDATION AS PER

Block Name	Block Use	Block SubUse	Block Structure	Block Land Use Category
A1 (RESIDENTIAL BUILDING)	Residential	Plotted Resi development	Bldg upto 11.5 mt. Ht.	R

8.80 M WIDE ROAD

SITE PLAN (Scale 1:200)

Required Parking(Table 7a)

Block Name	Туре	SubUse	SubUse Area (Sq.mt.)	Units		Car		
				Reqd.	Prop.	Reqd./Unit	Reqd.	Prop.
	Total :		-	-	-	-	0	2

Parking Check (Table 7b)

Vehicle Type	Re	qd.	Achieved		
	No.	Area (Sq.mt.)	No.	Area (Sq.mt.)	
Car	-	-	2	27.50	
Total Car	-	-	2	27.50	
Other Parking	-	-	-	16.19	
Total		0.00		43.69	

FAR &Tenement Details

Block	No. of Same Bldg	Total Built Up Area (Sq.mt.)	Deductions (Area in Sq.mt.) StairCase Void Parking			Proposed FAR Area (Sq.mt.) Resi.	Total FAR Area (Sq.mt.)	Tnmt (No.)
A1 (RESIDENTIAL BUILDING)	1	233.69	15.17	14.04	43.69	149.85	160.79	03
Grand Total:	1	233 69	15 17	14 04	43 69	149 85	160 79	3.00

Approval Condition :

This Plan Sanction is issued subject to the following conditions :

1.Sanction is accorded for the Residential Building at 05, LAGGERE VILLAGE, YESHWANTHPURA VILLAGE, Bangalore.
a).Consist of 1Stilt + 1Ground + 2 only.

2.Sanction is accorded for Residential use only. The use of the building shall not be deviated to any

other use.
3.43.69 area reserved for car parking shall not be converted for any other purpose.

4.Development charges towards increasing the capacity of water supply, sanitary and power main has to be paid to BWSSB and BESCOM if any.5.Necessary ducts for running telephone cables, cubicles at ground level for postal services & space

for dumping garbage within the premises shall be provided.
6.The applicant shall INSURE all workmen involved in the construction work against any accident

/ untoward incidents arising during the time of construction.
7.The applicant shall not stock any building materials / debris on footpath or on roads or on drains.

The debris shall be removed and transported to near by dumping yard.

8. The applicant shall maintain during construction such barricading as considered necessary to prevent dust, debris & other materials endangering the safety of people / structures etc. in

& around the site.

9.The applicant shall plant at least two trees in the premises.

10.Permission shall be obtained from forest department for cutting trees before the commencement of the work.

11.License and approved plans shall be posted in a conspicuous place of the licensed premises. The building license and the copies of sanctioned plans with specifications shall be mounted on a frame and displayed and they shall be made available during inspections.

12.If any owner / builder contravenes the provisions of Building Bye-laws and rules in force, the Architect / Engineer / Supervisor will be informed by the Authority in the first instance, warned in the second instance and cancel the registration if the same is repeated for the third time.

13.Technical personnel, applicant or owner as the case may be shall strictly adhere to the duties and responsibilities specified in Schedule - IV (Bye-law No. 3.6) under sub section IV-8 (e) to (k).

14.The building shall be constructed under the supervision of a registered structural engineer.

15.On completion of foundation or footings before erection of walls on the foundation and in the case of columnar structure before erecting the columns "COMMENCEMENT CERTIFICATE" shall be obtained.

16.Drinking water supplied by BWSSB should not be used for the construction activity of the building.

17.The applicant shall ensure that the Rain Water Harvesting Structures are provided & maintained in good repair for storage of water for non potable purposes or recharge of ground water at all times

18.If any owner / builder contravenes the provisions of Building Bye-laws and rules in force, the authority will inform the same to the concerned registered Architect / Engineers / Supervisor in the first instance, warn in the second instance and cancel the registration of the professional if the same

having a minimum total capacity mentioned in the Bye-law 32(a).

19. The Builder / Contractor / Professional responsible for supervision of work shall not shall not materially and structurally deviate the construction from the sanctioned plan, without previous approval of the authority. They shall explain to the owner s about the risk involved in contravention of the provisions of the Act, Rules, Bye-laws, Zoning Regulations, Standing Orders and Policy Orders of

20.In case of any false information, misrepresentation of facts, or pending court cases, the plan sanction is deemed cancelled.

Special Condition as per Labour Department of Government of Karnataka vide ADDENDUM (HosadaagiHoodike) Letter No. LD/95/LET/2013, dated: 01-04-2013:

1.Registration

Applicant / Builder / Owner / Contractor and the construction workers working in the construction site with the "Karnataka Building and Other Construction workers Welfare Board"should be strictly adhered to

2. The Applicant / Builder / Owner / Contractor should submit the Registration of establishment and list of construction workers engaged at the time of issue of Commencement Certificate. A copy of the same shall also be submitted to the concerned local Engineer in order to inspect the establishment and ensure the registration of establishment and workers working at construction site or work place.

3. The Applicant / Builder / Owner / Contractor shall also inform the changes if any of the list of

4.At any point of time No Applicant / Builder / Owner / Contractor shall engage a construction worker in his site or work place who is not registered with the "Karnataka Building and Other Construction workers Welfare Board".

Note:

1.Accommodation shall be provided for setting up of schools for imparting education to the children of construction workers in the labour camps / construction sites.
2.List of children of workers shall be furnished by the builder / contractor to the Labour Department

which is mandatory.

3.Employment of child labour in the construction activities strictly prohibited.

4.Obtaining NOC from the Labour Department before commencing the construction work is a must. 5.BBMP will not be responsible for any dispute that may arise in respect of property in question.

6.In case if the documents submitted in respect of property in question is found to be false or fabricated, the plan sanctioned stands cancelled automatically and legal action will be initiated.

The plans are approved in accordance with the acceptance for approval by the Assistant Director of town planning (RR_NAGAR) on date:04/11/2019 vide lp number:BBMP/Ad.Com./RJH/1258/19-20 subject to terms and conditions laid down along with this building plan approval.


Validity of this approval is two years from the date of issue.

ASSISTANT DIRECTOR OF TOWN PLANNING (RR NAGAR)

BHRUHAT BENGALURU MAHANAGARA PALIKE

UnitBUA Table for Block :A1 (RESIDENTIAL BUILDING)

FLOOR	Name	UnitBUA Type	UnitBUA Area	Carpet Area	No. of Rooms	No. of Tenemen
GROUND FLOOR PLAN	1	FLAT	35.62	30.45	5	1
TYPICAL - 1& 2 FLOOR PLAN	2&3	FLAT	35.62	30.45	5	2
Total:	-	-	106.86	91.36	15	3

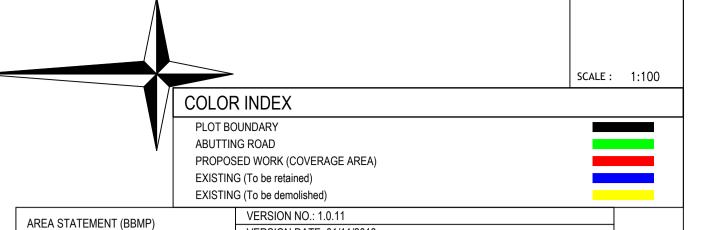

ADEA CTATEMENT (DDMD)	12.10.011.10.1	
AREA STATEMENT (BBMP)	VERSION DATE: 01/11/2018	
PROJECT DETAIL:	•	
Authority: BBMP		
Inward_No: BBMP/Ad.Com./RJH/1258/19-20	Plot SubUse: Plotted Resi development	
Application Type: Suvarna Parvangi	Land Use Zone: Residential (Main)	
Proposal Type: Building Permission	Plot/Sub Plot No.: 05	
Nature of Sanction: New	Khata No. (As per Khata Extract): 479	
Location: Ring-III	Locality / Street of the property: LAGGE VILLAGE	RE VILLAGE, YESHWANTHPURA
Building Line Specified as per Z.R: NA		
Zone: Rajarajeshwarinagar		
Ward: Ward-073		
Planning District: 301-Kengeri		
AREA DETAILS:		SQ.MT.
AREA OF PLOT (Minimum)	(A)	92.89
NET AREA OF PLOT	(A-Deductions)	92.89
COVERAGE CHECK		
Permissible Coverage area (7	75.00 %)	69.67
Proposed Coverage Area (58	.81 %)	54.63
Achieved Net coverage area	(58.81 %)	54.63
Balance coverage area left (16.19 %)	15.04
FAR CHECK		•
Permissible F.A.R. as per zor	ning regulation 2015 (1.75)	162.55
Additional F.A.R within Ring I	and II (for amalgamated plot -)	0.00
Allowable TDR Area (60% of	Perm.FAR)	0.00
Premium FAR for Plot within	mpact Zone (-)	0.00
Total Perm. FAR area (1.75)		162.55
Residential FAR (93.20%)		149.85
Proposed FAR Area	160.79	
Achieved Net FAR Area (1.7	160.79	
Balance FAR Area (0.02)	1.76	
BUILT UP AREA CHECK		•
Proposed BuiltUp Area		233.69
Achieved BuiltUp Area		233.69

Approval Date: 11/04/2019 12:09:36 PM

Payment Details


Sr No.	Challan Number	Receipt Number	Amount (INR)	Payment Mode	Transaction Number	Payment Date	Remark
1	BBMP/21143/CH/19-20	BBMP/21143/CH/19-20	1052	Online	9148348219	10/02/2019 3:06:15 PM	-
	No.		Amount (INR)	Remark			
	1	Scrutiny Fee			1052	-	

OWNER / GPA HOLDER'S SIGNATURE

OWNER'S ADDRESS WITH ID NUMBER & CONTACT NUMBER:


S.CHANGAL RAYAN

CHOWDESHWARINAGARAR, LAGGERE BANGALORE NORTH, PEENYA SMALL INDUSTRIES, BANGALORE

 

ARCHITECT/ENGINEER
/SUPERVISOR 'S SIGNATURE
RAMESH S #502, SMR ASTRA APARTMENT, 5TH

CROSS,GAYATHRINAGAR BCC/BL-3.6/E-4350/18-19

 

PROJECT TITLE: PLAN SHOWING THE PROPOSED RESIDENTIAL BUILDING AT SITE NO-5, KHATA NO-479, LAGGERE VILLAGE, YESHWANTHPURA HOBLI, WARD NO-73, BANGALORE.

DRAWING TITLE:

670739198-30-10-2019

04-22-31\$_\$CHANGAL

RAYAN 3K

SHEET NO: 1