108.33



COLOR INDEX PLOT BOUNDARY

ABUTTING ROAD PROPOSED WORK (COVERAGE AREA)

EXISTING (To be retained) EXISTING (To be demolished)

		<u>'</u>	
AREA STATEMENT (BBMP)		VERSION NO.: 1.0.11	
AREA STATEMENT (BBIMP)		VERSION DATE: 01/11/2018	
PROJECT DETAIL:			
Authority: BBMP		Plot Use: Residential	
Inward_No:		Plot SubUse: Plotted Resi deve	lopment
BBMP/Ad.Com./RJH/1630/19-20			•
Application Type: Suvarna Parva	-	Land Use Zone: Residential (Ma	•
Proposal Type: Building Permissi	on	Plot/Sub Plot No.: 612/502/34/7	
Nature of Sanction: New		Khata No. (As per Khata Extrac	
Location: Ring-III	- NA	Locality / Street of the property:	SRIGANDADAKAVAL, BANGALORE.
Building Line Specified as per Z.F	₹: NA		
Zone: Rajarajeshwarinagar			
Ward: Ward-129			
Planning District: 302-Herohalli			
AREA DETAILS:		I	SQ.MT.
AREA OF PLOT (Minimum)		(A)	73.14
NET AREA OF PLOT		(A-Deductions)	73.14
COVERAGE CHECK			
Permissible Cover	• '	,	54.85
Proposed Coverage	,	,	48.60
Achieved Net cover	,	•	48.60
Balance coverage	area left (8.55	%)	6.25
FAR CHECK			
		regulation 2015 (1.75)	127.99
	-	II (for amalgamated plot -)	0.00
Allowable TDR Are	,	,	0.00
Premium FAR for	Plot within Impa	ct Zone (-)	0.00
Total Perm. FAR a	irea (1.75)		127.99
Residential FAR (8			48.60
Proposed FAR Are	a		55.68
Achieved Net FAR	Area (0.76)		55.68
Balance FAR Area	(0.99)		72.31
BUILT UP AREA CHECK			
Proposed BuiltUp	Area		108.33

Approval Date: 12/07/2019 3:23:44 PM

Achieved BuiltUp Area


Payment Details

	Sr No.	Challan	Receipt	Amount (INR)	Payment Mode	Transaction	Payment Date	Remark
l	SI NO.	Number	Number	7 anount (ii vi v)	1 dymont wodo	Number	T dyment bate	Nemark
ı	1	BBMP/28034/CH/19-20	BBMP/28034/CH/19-20	487	Online	9411203007	11/27/2019	
	'	DDIVIF/20034/CH/19-20	DDIVIF/20034/CH/19-20	407	Offilitie	9411203007	9:18:56 AM	•
		No.		Head		Amount (INR)	Remark	
I		1	Sc	crutiny Fee		487	-	

OWNER / GPA HOLDER'S SIGNATURE

OWNER'S ADDRESS WITH ID NUMBER & CONTACT NUMBER: S.B.DINESH & SATHISH.S.B. NO.612/502/34/7/35/496/1,

SRIGANDADAKAVAL, BANGALORE.

 

ARCHITECT/ENGINEER /SUPERVISOR 'S SIGNATURE

Shobha. N no.06, Geleyara Balaga 1st Stage, Mahaslakshmipuram. Balaga 1st Stage, Mahaslaks

BCC/BL-3.2.3/E-2520/2003-(PROJECT TITLE:


PLAN SHOWING THE PROPOSED RESIDENTIAL BUILDING AT NO.612/502/34/7/35/496/1, SRIGANDADAKAVAL, BANGALORE. WARD NO.129


1290696322-05-12-2019 DRAWING TITLE:


01-17-59\$ \$SATHISH

DINESH

SHEET NO: 1

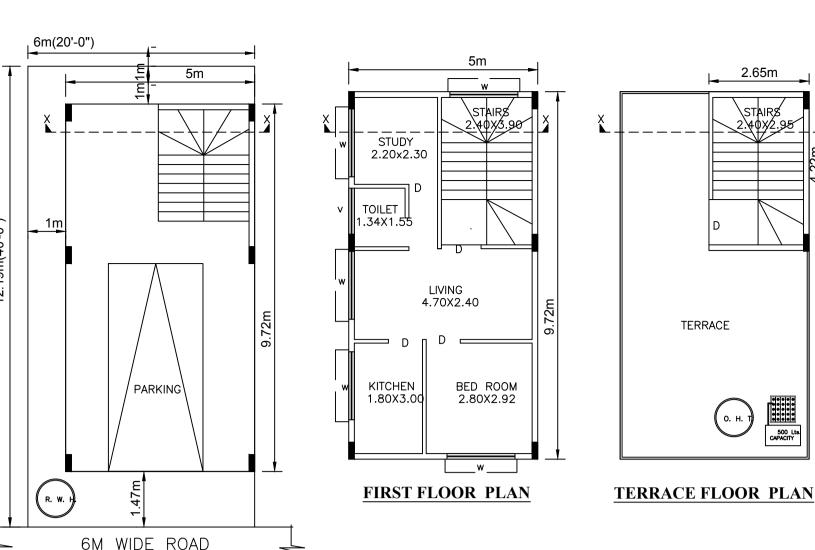

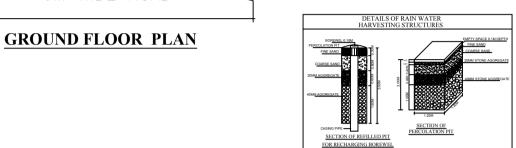

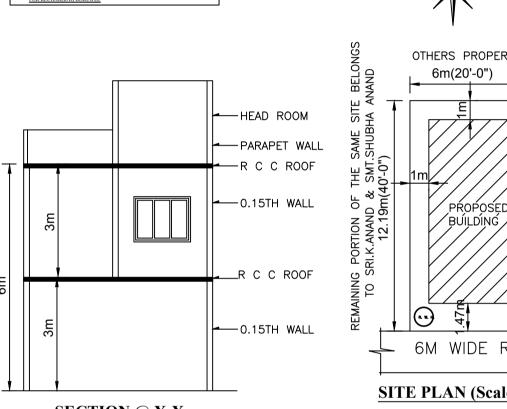

OTHERS PROPERTY 6M WIDE ROAD -SITE PLAN (Scale 1:200) **SECTION** @ X-X

Block : A (RESIDENTIAL)

Floor Name	Total Built Up Area (Sq.mt.)	Deductions (Area in Sq.mt.)		Proposed FAR Area (Sq.mt.)	Total FAR Area	Tnmt (No.)
	Area (Sq.IIII.)	StairCase	Parking	Resi.	(Sq.mt.)	
Terrace Floor	11.13	11.13	0.00	0.00	0.00	00
First Floor	48.60	0.00	0.00	48.60	48.60	01
Ground Floor	48.60	0.00	41.52	0.00	7.08	00
Total:	108.33	11.13	41.52	48.60	55.68	01
Total Number of Same Blocks :	1					
Total:	108.33	11.13	41.52	48.60	55.68	01

FRONT ELEVATION

SCHEDULE OF JOINERY:

BLOCK NAME	NAME	LENGTH	HEIGHT	NOS
A (RESIDENTIAL)	D1	0.76	2.10	02
A (RESIDENTIAL)	D	0.90	2.10	02
A (RESIDENTIAL)	ED	1.05	2.10	01

SCHEDULE OF JOINERY:

BLOCK NAME		LENGTH	HEIGHT	NOS
A (RESIDENTIAL)	٧	1.20	1.20	01
A (RESIDENTIAL)	w1	1.20	1.20	01
A (RESIDENTIAL)	W	1.80	1.20	04

UnitBUA Table for Block :A (RESIDENTIAL)

FLOOR	Name	UnitBUA Type	UnitBUA Area	Carpet Area	No. of Rooms	No. of Tenement
FIRST FLOOR PLAN	FF	FLAT	38.27	33.33	5	1
Total:	-	-	38.27	33.33	5	1

Block USE/SUBUSE Details

Block Name	Block Use	Block SubUse	Block Structure	Block Land Use Category	
A (RESIDENTIAL) Residential		Semidetached	Bldg upto 11.5 mt. Ht.	R	
Required Po	arking(Table	7a)			

Block	Type SubUse	Subl loo	Area	Units		Car		
Name	Туре	SubUse	(Sq.mt.)	Reqd.	Prop.	Reqd./Unit	Reqd.	Prop.
	Total :		-	-	-	-	0	1

Parking Check (Table 7b)

Vehicle Type	Re	qd.	Achieved		
verlide Type	No.	Area (Sq.mt.)	No.	Area (Sq.mt.)	
Car	-	-	1	13.75	
Total Car	-	-	1	13.75	
Other Parking	-	-	-	27.77	
Total		0.00		41.52	

FAR &Tenement Details

Block	No. of Same Bldg	Total Built Up Area (Sq.mt.)	Deductions (Area in Sq.mt.)		Proposed FAR Area (Sq.mt.)	Total FAR Area (Sq.mt.)	Tnmt (No.)
			StairCase	Parking	Resi.		
A (RESIDENTIAL)	1	108.33	11.13	41.52	48.60	55.68	01
Grand Total:	1	108.33	11.13	41.52	48.60	55.68	1.00

8. The applicant shall maintain during construction such barricading as considered necessary to prevent dust, debris & other materials endangering the safety of people / structures etc. in & around the site. 9. The applicant shall plant at least two trees in the premises. 10.Permission shall be obtained from forest department for cutting trees before the commencement of the work. 11.License and approved plans shall be posted in a conspicuous place of the licensed premises. The building license and the copies of sanctioned plans with specifications shall be mounted on a frame and displayed and they shall be made available during inspections. 12.If any owner / builder contravenes the provisions of Building Bye-laws and rules in force, the Architect / Engineer / Supervisor will be informed by the Authority in the first instance, warned in the second instance and cancel the registration if the same is repeated for the third time. 13. Technical personnel, applicant or owner as the case may be shall strictly adhere to the duties and responsibilities specified in Schedule - IV (Bye-law No. 3.6) under sub section IV-8 (e) to (k). 14. The building shall be constructed under the supervision of a registered structural engineer. 15.On completion of foundation or footings before erection of walls on the foundation and in the case of columnar structure before erecting the columns "COMMENCEMENT CERTIFICATE" shall be obtained. 16.Drinking water supplied by BWSSB should not be used for the construction activity of the building. 17. The applicant shall ensure that the Rain Water Harvesting Structures are provided & maintained in

18.If any owner / builder contravenes the provisions of Building Bye-laws and rules in force, the authority will inform the same to the concerned registered Architect / Engineers / Supervisor in the first instance, warn in the second instance and cancel the registration of the professional if the same is repeated for the third time.

good repair for storage of water for non potable purposes or recharge of ground water at all times

19. The Builder / Contractor / Professional responsible for supervision of work shall not shall not materially and structurally deviate the construction from the sanctioned plan, without previous approval of the authority. They shall explain to the owner s about the risk involved in contravention of the provisions of the Act, Rules, Bye-laws, Zoning Regulations, Standing Orders and Policy Orders of

20.In case of any false information, misrepresentation of facts, or pending court cases, the plan sanction is deemed cancelled.

Special Condition as per Labour Department of Government of Karnataka vide ADDENDUM (HosadaagiHoodike) Letter No. LD/95/LET/2013, dated: 01-04-2013 :

Approval Condition:

a).Consist of 1Ground + 1 only.

This Plan Sanction is issued subject to the following conditions:

, SRIGANDADAKAVAL, BANGALORE., Bangalore.

has to be paid to BWSSB and BESCOM if any.

for dumping garbage within the premises shall be provided.

/ untoward incidents arising during the time of construction.

The debris shall be removed and transported to near by dumping yard.

having a minimum total capacity mentioned in the Bye-law 32(a).

1. Sanction is accorded for the Residential Building at 612/502/34/7/35/496/1

3.41.52 area reserved for car parking shall not be converted for any other purpose.

2. Sanction is accorded for Residential use only. The use of the building shall not be deviated to any

4. Development charges towards increasing the capacity of water supply, sanitary and power main

5. Necessary ducts for running telephone cables, cubicles at ground level for postal services & space

6. The applicant shall INSURE all workmen involved in the construction work against any accident

7. The applicant shall not stock any building materials / debris on footpath or on roads or on drains.

Applicant / Builder / Owner / Contractor and the construction workers working in the construction site with the "Karnataka Building and Other Construction workers Welfare Board"should be strictly adhered to

2.The Applicant / Builder / Owner / Contractor should submit the Registration of establishment and list of construction workers engaged at the time of issue of Commencement Certificate. A copy of the same shall also be submitted to the concerned local Engineer in order to inspect the establishment and ensure the registration of establishment and workers working at construction site or work place. 3.The Applicant / Builder / Owner / Contractor shall also inform the changes if any of the list of

workers engaged by him. 4.At any point of time No Applicant / Builder / Owner / Contractor shall engage a construction worker in his site or work place who is not registered with the "Karnataka Building and Other Construction workers Welfare Board".

Note

1.Accommodation shall be provided for setting up of schools for imparting education to the children o f construction workers in the labour camps / construction sites.

2.List of children of workers shall be furnished by the builder / contractor to the Labour Department which is mandatory.

3.Employment of child labour in the construction activities strictly prohibited. 4. Obtaining NOC from the Labour Department before commencing the construction work is a must. 5.BBMP will not be responsible for any dispute that may arise in respect of property in question. 6.In case if the documents submitted in respect of property in question is found to be false or fabricated, the plan sanctioned stands cancelled automatically and legal action will be initiated.

The plans are approved in accordance with the acceptance for approval by the Assistant Director of town planning (RR NAGAR) on date:07/12/2019 vide lp number: BBMP /Ad.Com. /RJH / 1630 / 19 – 20 to terms and conditions laid down along with this building plan approval.

Validity of this approval is two years from the date of issue.

ASSISTANT DIRECTOR OF TOWN PLANNING (RR NAGAR)

BHRUHAT BENGALURU MAHANAGARA PALIKE