


other use

of the work.

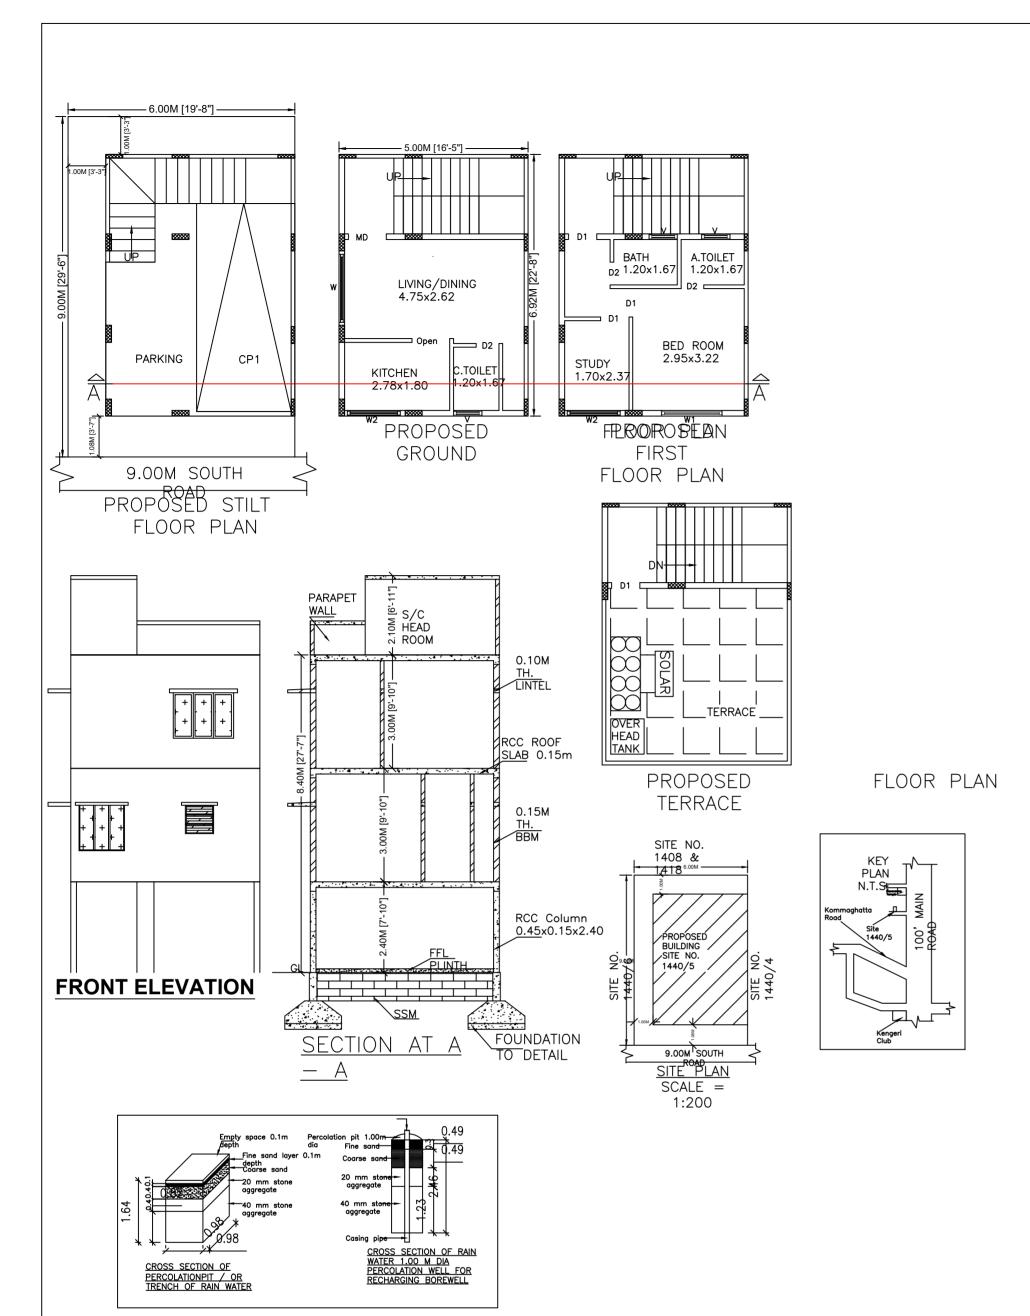

Block :A (RESIDENTIAL)

Floor Name	Total Built Up Area Sq.mt.) Area (Sq.m		Proposed FAR Area (Sq.mt.)	Total FAR Area	Tnmt (No.)	
	(Sq.mt.)	Parking	Resi.	(Sq.mt.)		
Terrace Floor	9.50	0.00	9.50	9.50	00	
First Floor	34.60	0.00	34.60	34.60	00	
Ground Floor	34.60	0.00	34.60	34.60	01	
Stilt Floor	34.60	26.98	0.00	7.62	00	
	113.30	26.98	78.70	86.32	01	
Total Number of						
Same Blocks	1					
:						
Total:	113.30	26.98	78.70	86.32	01	

SCHEDULE OF JOINERY:

BLOCK NAME	NAME	LENGTH	HEIGHT	NOS
A (RESIDENTIAL)	D2	0.60	2.10	03
A (RESIDENTIAL)	D1	0.75	2.10	
A (RESIDENTIAL)	MD	1.00	2.10	01
A (RESIDENTIAL)	Open	1.00	2.10	01

SCHEDULE OF JOINERY:

BLOCK NAME	NAME	LENGTH	HEIGHT	NOS
A (RESIDENTIAL)	V	0.75	1.00	03
A (RESIDENTIAL)	W2	1.40	1.20	02
A (RESIDENTIAL)	W1	1.60	1.20	01
A (RESIDENTIAL)	W	1.80	1.20	01

Block USE/SUBUSE Details

Block Name	Block Use	Block SubUse	Block Structure	Block Land Use Category			
A (RESIDENTIAL)	Residential	Plotted Resi development	Bldg upto 11.5 mt. Ht.	R			
Required Parking(Table 7a)							

Block	Туре	SubUse	Area	Ur	nits		Car	
Name	Type	Subuse	(Sq.mt.)	Reqd.	Prop.	Reqd./Unit	Reqd.	Prop.
A (RESIDENTIAL)	Residential	Plotted Resi development	50 - 225	1	-	1	1	-
	Total :		-	-	-	-	1	1
Darking Charle (Table 7b)								

Parking Check (Table 7b)

Vehicle Type	Re	eqd.	Achieved		
venicie i ype	No.	Area (Sq.mt.)	No.	Area (Sq.mt.)	
Car	1	13.75	1	13.75	
Total Car	1	13.75	1	13.75	
TwoWheeler	-	13.75	0	0.00	
Other Parking	-	-	-	13.23	
Total		27.50	26.98		

FAR & Tenement Details

Block	No. of Same Bldg	Total Built Up Area (Sq.mt.)Deductions (Area in Sq.mt.)		Proposed FAR Area (Sq.mt.)	Total FAR Area (Sq.mt.)	Tnmt (No.)	
			Parking	Resi.			
A (RESIDENTIAL)	1	113.30	26.98	78.70	86.32	01	
Grand Total:	1	113.30	26.98	78.70	86.32	1.00	

This Plan Sanction is issued subject to the following conditions

1.Sanction is accorded for the Residential Building at 815, 2nd Block, 6th Stage, Banashankari ,, Bangalore.

a).Consist of 1Stilt + 1Ground + 1 only. 2.Sanction is accorded for Residential use only. The use of the building shall not be deviated to any

3.26.98 area reserved for car parking shall not be converted for any other purpose.

4.Development charges towards increasing the capacity of water supply, sanitary and power main has to be paid to BWSSB and BESCOM if any.

5. Necessary ducts for running telephone cables, cubicles at ground level for postal services & space for dumping garbage within the premises shall be provided. 6.The applicant shall INSURE all workmen involved in the construction work against any accident

/ untoward incidents arising during the time of construction. 7. The applicant shall not stock any building materials / debris on footpath or on roads or on drains.

The debris shall be removed and transported to near by dumping yard. 8. The applicant shall maintain during construction such barricading as considered necessary to prevent dust, debris & other materials endangering the safety of people / structures etc. in

& around the site. 9. The applicant shall plant at least two trees in the premises.

10.Permission shall be obtained from forest department for cutting trees before the commencement

11.License and approved plans shall be posted in a conspicuous place of the licensed premises. The building license and the copies of sanctioned plans with specifications shall be mounted on a frame and displayed and they shall be made available during inspections.

12.If any owner / builder contravenes the provisions of Building Bye-laws and rules in force, the Architect / Engineer / Supervisor will be informed by the Authority in the first instance, warned in the second instance and cancel the registration if the same is repeated for the third time. 13. Technical personnel, applicant or owner as the case may be shall strictly adhere to the duties and responsibilities specified in Schedule - IV (Bye-law No. 3.6) under sub section IV-8 (e) to (k).

14. The building shall be constructed under the supervision of a registered structural engineer 15.On completion of foundation or footings before erection of walls on the foundation and in the case of columnar structure before erecting the columns "COMMENCEMENT CERTIFICATE" shall be obtain 16.Drinking water supplied by BWSSB should not be used for the construction activity of the building. 17. The applicant shall ensure that the Rain Water Harvesting Structures are provided & maintained in good repair for storage of water for non potable purposes or recharge of ground water at all times

having a minimum total capacity mentioned in the Bye-law 32(a). 18.If any owner / builder contravenes the provisions of Building Bye-laws and rules in force, the authority will inform the same to the concerned registered Architect / Engineers / Supervisor in the first instance, warn in the second instance and cancel the registration of the professional if the same is repeated for the third time.

19. The Builder / Contractor / Professional responsible for supervision of work shall not shall not materially and structurally deviate the construction from the sanctioned plan, without previous approval of the authority. They shall explain to the owner s about the risk involved in contravention of the provisions of the Act, Rules, Bye-laws, Zoning Regulations, Standing Orders and Policy Orders

20.In case of any false information, misrepresentation of facts, or pending court cases, the plan sanction is deemed cancelled.

Special Condition as per Labour Department of Government of Karnataka vide ADDENDUM (HosadaagiHoodike) Letter No. LD/95/LET/2013, dated: 01-04-2013 :

1.Registration of

the BBMP.

Note :

Applicant / Builder / Owner / Contractor and the construction workers working in the construction site with the "Karnataka Building and Other Construction workers Welfare Board"should be strictly adhered to

2. The Applicant / Builder / Owner / Contractor should submit the Registration of establishment and list of construction workers engaged at the time of issue of Commencement Certificate. A copy of the Approval Date : 01/14/2020 11:27:44 AM same shall also be submitted to the concerned local Engineer in order to inspect the establishment and ensure the registration of establishment and workers working at construction site or work place. Payment Details 3. The Applicant / Builder / Owner / Contractor shall also inform the changes if any of the list of workers engaged by him.

4.At any point of time No Applicant / Builder / Owner / Contractor shall engage a construction worker in his site or work place who is not registered with the "Karnataka Building and Other Construction workers Welfare Board".

1.Accommodation shall be provided for setting up of schools for imparting education to the children o f construction workers in the labour camps / construction sites.

2.List of children of workers shall be furnished by the builder / contractor to the Labour Department

which is mandatory. 3.Employment of child labour in the construction activities strictly prohibited.

4. Obtaining NOC from the Labour Department before commencing the construction work is a must. 5.BBMP will not be responsible for any dispute that may arise in respect of property in question.

6.In case if the documents submitted in respect of property in question is found to be false or

fabricated, the plan sanctioned stands cancelled automatically and legal action will be initiated.

The plans are approved in accordance with the acceptance for approval by the Assistant Director of town planning (RR NAGAR) on date:14/01/2020 vide lp number: BBMP/Ad.Com./RJH/1974/19-20 subject

to terms and conditions laid down along with this building plan approval.

Validity of this approval is two years from the date of issue.

ASSISTANT DIRECTOR OF TOWN PLANNING (RR NAGAR)

BHRUHAT BENGALURU MAHANAGARA PALIKE

UnitBUA Table for Block :A (RESIDENTIAL)

FLOOR	Name	UnitBUA Type	UnitBUA Area	Carpet Area	No. of Rooms	No. of Tenement
GROUND FLOOR PLAN	SPLIT 1	FLAT	78.70	15.83	3	1
FIRST FLOOR PLAN	SPLIT 1	FLAT	0.00	0.00	4	0
TERRACE FLOOR PLAN	SPLIT 1	FLAT	0.00	0.00	0	0
Total:	-	-	78.70	15.83	7	1

			-Z		
				SCALE: 1:100	
		COLOR	INDEX		
		PLOT BOL	NDARY		
	Y	ABUTTING	ROAD		
÷		PROPOSE	D WORK (COVERAGE AREA)		
		EXISTING	(To be retained)		
		EXISTING	(To be demolished)		
			VERSION NO.: 1.0.11		
	AREA STATEMENT (BBMP)		VERSION DATE: 01/11/2018		
	PROJECT DETAIL:				
	Authority: BBMP		Plot Use: Residential		
	Inward_No: BBMP/Ad.Com./RJH/1974/19-20		Plot SubUse: Plotted Resi development		
	Application Type: Suvarna Parva	ngi	Land Use Zone: Residential (Main)		
_	Proposal Type: Building Permissi		Plot/Sub Plot No.: 815		
e	Nature of Sanction: New		Khata No. (As per Khata Extract): 815		
	Location: Ring-III		Locality / Street of the property: 2nd Block, 6th Stage, Banashanka	ari,	
	Building Line Specified as per Z.F	r: NA			
	Zone: Rajarajeshwarinagar				
J	Ward: Ward-198				
1	Planning District: 321-Anjanapura	1			
	AREA DETAILS:			SQ.MT.	
9	AREA OF PLOT (Minimum)		(A)	54.00	
tair	ed. NET AREA OF PLOT		(A-Deductions)	54.00	
	COVERAGE CHECK				
n	Permissible Covera	•	,	40.50	
	Proposed Coverag		,	34.60	
	Achieved Net cove	•	,	34.60	
	Balance coverage	area left (10.93	%)	5.90	
Э	FAR CHECK				
			egulation 2015 (1.75)	94.50	
			II (for amalgamated plot -)	0.00	
	Allowable TDR Are		,	0.00	
rs	of Premium FAR for F	·	tt Zone (-)	0.00	
	Total Perm. FAR a	, ,		94.50	
	Residential FAR (9	,		78.70	
	Proposed FAR Are			86.32	
	Achieved Net FAR			86.32	
		(0.15)		8.18	
	BUILT UP AREA CHECK Proposed BuiltUp /	Area	I	112 20	
	Achieved BuiltUp A			113.30 113.30	
				113.30	

. [Sr No.	Challan Number	Receipt Number	Amount (INR)	Payment Mode	Transaction Number	Payment Date	Remark
	1	BBMP/34394/CH/19-20	BBMP/34394/CH/19-20	531	Online	9602503185	01/02/2020 6:10:55 PM	-
		No.		Head			Remark	
[1	Scrutiny Fee			531	-	

OWNER /	GPA	HOLDER'S
SIGNATUR	E	

OWNER'S ADDRESS WITH ID NUMBER & CONTACT NUMBER : M. Jagadeesh & Ambika. H.S. Sankranthi Residency, , No. 107, 2nd Floor, Uttarahalli M/R, Opp to JS

College, Kengeri 729306942948

301262142971

Ambika Signature of Owner/ Applica

ARCHITECT/ENGINEER /SUPERVISOR 'S SIGNATURE SANTOSH V #4, 9TH CROSS, 4TH MAIN NEAR BNES COLLEGE, MAHALAKSHMI EXTENSION/n#4, 9TH CROSS, 4 SANTHOSH V BNES COLLEGE, MAHALAKSHMI # 4, 9TH CROSS, 4TH MAIN. EXTENSION BCC/BL-3.6/E3560/2010-11

PROJECT TITLE : PLAN SHOWING THE PROPOSED STILT, GROUND, 1ST & TERRACE FLOOR OF RESIDENTIAL BUILDING AT SITE NO. 1440/5, 2ND BLOCK, SMV LAYOUT, BENGALURU, IN W. NO. 159.

1759954226-02-01-2020 DRAWING TITLE : 05-35-09\$ \$6BY92KLWR

SHEET NO: 1

This is a system generated drawing as per the soft copy submitted by the Architect/ License Engineer