

SCALE: 1:100

COLOR INDEX

PLOT BOUNDARY ABUTTING ROAD

PROPOSED WORK (COVERAGE AREA)

VEDCION NO - 1 0 1/

EXISTING (To be retained) EXISTING (To be demolished)

AREA STATEMENT (BBMP)	VERSION NO.: 1.0.11	
, ,	VERSION DATE: 01/11/2018	
PROJECT DETAIL:		
Authority: BBMP	Plot Use: Residential	
Inward_No: BBMP/Ad.Com./RJH/2137/19-20	Plot SubUse: Plotted Resi development	
Application Type: Suvarna Parvangi	Land Use Zone: Residential (Main)	
Proposal Type: Building Permission	Plot/Sub Plot No.: 57	
Nature of Sanction: New	Khata No. (As per Khata Extract): 326/477/A/57/2	
Location: Ring-III	Locality / Street of the property: KENCHENAHAL	.LI
Building Line Specified as per Z.R: NA		
Zone: Rajarajeshwarinagar		
Ward: Ward-160		
Planning District: 301-Kengeri		
AREA DETAILS:		SQ.MT.
AREA OF PLOT (Minimum)	(A)	91.06
NET AREA OF PLOT	(A-Deductions)	91.06
COVERAGE CHECK		
Permissible Coverage area (7	,	68.29
Proposed Coverage Area (50.	83 %)	46.28
Achieved Net coverage area (50.83 %)		46.28
Balance coverage area left (2	4.17 %)	22.01
FAR CHECK		
Permissible F.A.R. as per zon	, ,	159.35
	and II (for amalgamated plot -)	0.00
Allowable TDR Area (60% of I		0.00
Premium FAR for Plot within In	mpact Zone (-)	0.00
Total Perm. FAR area (1.75)		159.35
Residential FAR (94.63%)		132.10
Proposed FAR Area		139.60
Achieved Net FAR Area (1.53	3)	139.60
Balance FAR Area (0.22)		19.75
BUILT UP AREA CHECK		
Proposed BuiltUp Area		212.11
Achieved BuiltUp Area		212.11

Approval Date: 02/01/2020 5:11:53 PM

Sr No.	Challan Number	Receipt Number	Amount (INR)	Payment Mode	Transaction Number	Payment Date	Remark
1	BBMP/36307/CH/19-20	BBMP/36307/CH/19-20	954	Online	9715732657	01/22/2020 8:55:04 AM	1
	No.	Head			Amount (INR)	Remark	
	1	Scrutiny Fee			954	-	
		· · · · · · · · · · · · · · · · · · ·	•				

Block USE/SUBUSE Details

Block Name	Block Use	Block SubUse	Block Structure	Block Land Use Category
A (S K)	Residential	Plotted Resi development	Bldg upto 11.5 mt. Ht.	R

OWNER / GPA HOLDER'S SIGNATURE

OWNER'S ADDRESS WITH ID NUMBER & CONTACT NUMBER: SMT.P.GAYATHRI.REP BY HER GPA HOLDER SMT.P.S.LAKSHMI. NO 57, JANAPRIYA ABODES, KENCHENAHALLI, R.R. NAGARA


ARCHITECT/ENGINEER /SUPERVISOR 'S SIGNATURE Ashwath Narayana 185, 3rd Cross

T Dasarahalli, Bengaluru 56005 BCC/BL-3.2.3/E-2071/2001-20(

PROPOSED RESIDENTIAL BUILDING AT SITE NO 57, KHATA NO 477/A ,SY NO 28/2, KENCHENAHALLI, BBMP WARD NO 160, BENGALURU.

943490610-14-01-2020 DRAWING TITLE:

05-15-40\$_\$GAYATHRI

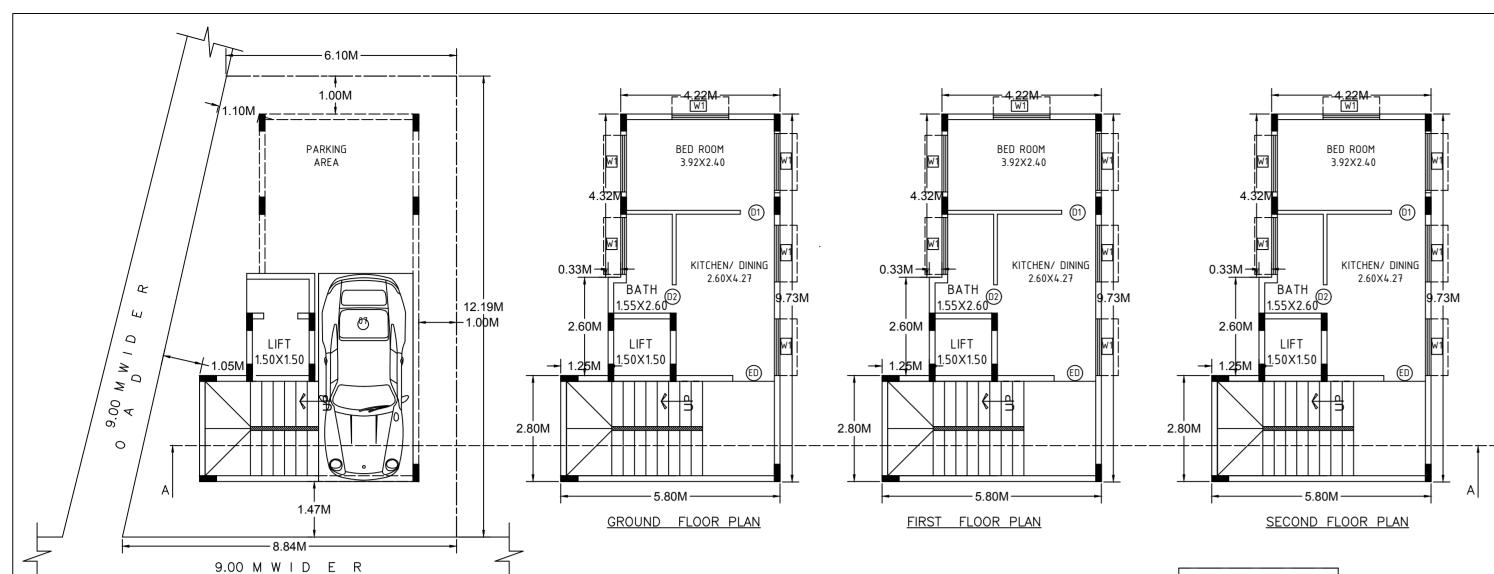

STILT FLOOR PLAN -LIFT M/C -LIFT M/C ROOM ROOM - STAIRCASE HEAD ROOM HEAD ROOM 2.20M 2.20M 0.75M – PARAPET RAIN WATER HARVESTING STUCTURE DETAILS 3.00M

SECTION A-A

Total FAR

Tnmt (No.)

Area

(Sq.mt.)

0.00

44.03

44.03

44.03

7.50

FAR Area

(Sq.mt.)

0.00

44.03

44.03

44.03

132.09

0.00

0.00

0.00

0.00

36.53


36.53


RCC LINTEL

-0.15 SOLID BLOCK

FOUNDATION TO

MASONRY IN CM 1:6

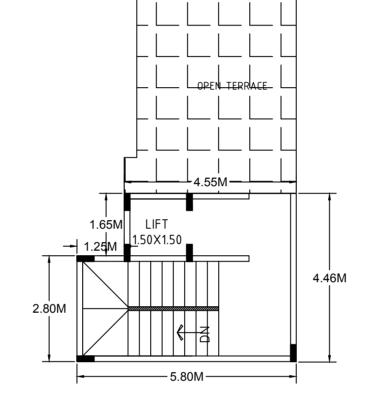

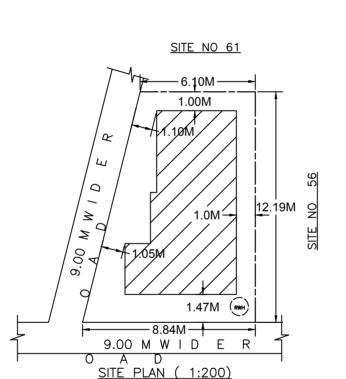

Car

Reqd./Unit Reqd. Prop.

0 1

STRL DETAILS Required Parking(Table 7a)

> Block Units Type SubUse (Sq.mt.) Name Reqd. Prop.

Parking Check (Table 7b)

Vehicle Type	R	eqd.	Achieved		
verlicie Type	No.	Area (Sq.mt.)	No.	Area (Sq.mt.)	
Car	-	-	1	13.75	
Total Car	-	-	1	13.75	
Other Parking	-	-	-	22.78	
Total		0.00		36.5	

FAR &Tenement Details

Block	No. of Same Bldg	Total Built Up Area	D	Deductions (Area in Sq.mt.)		Proposed FAR Area (Sq.mt.)	Total FAR Area (Sq.mt.)	Tnmt (No.)	
	(Sq.mt.)	StairCase	Lift	Lift Machine	Parking	Resi.	(oq.iii.)		
A (S K)	1	212.11	23.75	9.00	3.24	36.53	132.09	139.59	03
Grand Total:	1	212.11	23.75	9.00	3.24	36.53	132.09	139.59	3.00

23.75 9.00 3.24 36.53 132.09 139.59 SCHEDULE OF JOINERY:

UserDefinedMetric (720.00 x 520.00MM)

ELEVATION

Total Built Up

Area (Sq.mt.)

26.99

46.28

46.28

46.28

212.11

23.75

0.00

0.00

0.00

0.00

23.75

Block :A (S K)

Name

Terrace

Floor

Floor

Second

First Floor

Stilt Floor

Number of Same Blocks

Total:

Ground Floor

BLOCK NAME	NAME	LENGTH	HEIGHT	NOS
A (S K)	D2	0.75	2.10	03
A (S K)	D1	0.90	2.10	03
A (S K)	ED	1.10	2.10	03
SCHEDI II E	OE IOINEDY	·•		

3.00M

3.00M

2.40M

Deductions (Area in Sq.mt.)

StairCase Lift Lift Machine Parking

2.25

2.25

2.25

2.25

9.00

3.24

0.00

0.00

0.00

0.00

3.24

1.40M

A (S K)	D1	0.90	2.10	03		
A (S K)	ED	03				
SCHEDULE OF JOINERY:						
BLOCK NAME	NAME	LENGTH	HEIGHT	NOS		
A (S K)	W1	1.50	2.00	18		

UnitBUA Table for Block :A (S K)

FLOOR	Name	UnitBUA Type	UnitBUA Area	Carpet Area	No. of Rooms	No. of Tenement
GROUND FLOOR PLAN	SPLIT 1	FLAT	44.03	24.12	3	1
FIRST FLOOR PLAN	SPLIT 2	FLAT	44.03	24.12	3	1
SECOND FLOOR PLAN	SPLIT 3	FLAT	44.03	24.12	3	1
Total:	-	-		72.36	9	3

Approval Condition:

This Plan Sanction is issued subject to the following conditions:

1. Sanction is accorded for the Residential Building at 57, KENCHENAHALLI, Bangalore. a). Consist of 1Stilt + 1Ground + 2 only.

2. Sanction is accorded for Residential use only. The use of the building shall not be deviated to any

3.36.53 area reserved for car parking shall not be converted for any other purpose. 4.Development charges towards increasing the capacity of water supply, sanitary and power main

has to be paid to BWSSB and BESCOM if any. 5. Necessary ducts for running telephone cables, cubicles at ground level for postal services & space

for dumping garbage within the premises shall be provided. 6.The applicant shall INSURE all workmen involved in the construction work against any accident

/ untoward incidents arising during the time of construction. 7. The applicant shall not stock any building materials / debris on footpath or on roads or on drains.

The debris shall be removed and transported to near by dumping yard. 8. The applicant shall maintain during construction such barricading as considered necessary to prevent dust, debris & other materials endangering the safety of people / structures etc. in

9. The applicant shall plant at least two trees in the premises.

10.Permission shall be obtained from forest department for cutting trees before the commencement

11.License and approved plans shall be posted in a conspicuous place of the licensed premises. The building license and the copies of sanctioned plans with specifications shall be mounted on a frame and displayed and they shall be made available during inspections.

12.If any owner / builder contravenes the provisions of Building Bye-laws and rules in force, the Architect / Engineer / Supervisor will be informed by the Authority in the first instance, warned in the second instance and cancel the registration if the same is repeated for the third time. 13. Technical personnel, applicant or owner as the case may be shall strictly adhere to the duties and responsibilities specified in Schedule - IV (Bye-law No. 3.6) under sub section IV-8 (e) to (k). 14. The building shall be constructed under the supervision of a registered structural engineer. 15.On completion of foundation or footings before erection of walls on the foundation and in the case of columnar structure before erecting the columns "COMMENCEMENT CERTIFICATE" shall be obtained 16.Drinking water supplied by BWSSB should not be used for the construction activity of the building. 17. The applicant shall ensure that the Rain Water Harvesting Structures are provided & maintained in good repair for storage of water for non potable purposes or recharge of ground water at all times

having a minimum total capacity mentioned in the Bye-law 32(a). 18.If any owner / builder contravenes the provisions of Building Bye-laws and rules in force, the authority will inform the same to the concerned registered Architect / Engineers / Supervisor in the first instance, warn in the second instance and cancel the registration of the professional if the same is repeated for the third time.

19. The Builder / Contractor / Professional responsible for supervision of work shall not shall not materially and structurally deviate the construction from the sanctioned plan, without previous approval of the authority. They shall explain to the owner s about the risk involved in contravention of the provisions of the Act, Rules, Bye-laws, Zoning Regulations, Standing Orders and Policy Orders of Payment Details

20.In case of any false information, misrepresentation of facts, or pending court cases, the plan sanction is deemed cancelled.

Special Condition as per Labour Department of Government of Karnataka vide ADDENDUM (HosadaagiHoodike) Letter No. LD/95/LET/2013, dated: 01-04-2013 :

1.Registration of

Applicant / Builder / Owner / Contractor and the construction workers working in the construction site with the "Karnataka Building and Other Construction workers Welfare Board"should be strictly adhered to

2.The Applicant / Builder / Owner / Contractor should submit the Registration of establishment and list of construction workers engaged at the time of issue of Commencement Certificate. A copy of the same shall also be submitted to the concerned local Engineer in order to inspect the establishment and ensure the registration of establishment and workers working at construction site or work place. 3. The Applicant / Builder / Owner / Contractor shall also inform the changes if any of the list of

4.At any point of time No Applicant / Builder / Owner / Contractor shall engage a construction worker in his site or work place who is not registered with the "Karnataka Building and Other Construction

1.Accommodation shall be provided for setting up of schools for imparting education to the children o f construction workers in the labour camps / construction sites. 2.List of children of workers shall be furnished by the builder / contractor to the Labour Department

3. Employment of child labour in the construction activities strictly prohibited. 4. Obtaining NOC from the Labour Department before commencing the construction work is a must.

5.BBMP will not be responsible for any dispute that may arise in respect of property in question.

6.In case if the documents submitted in respect of property in question is found to be false or fabricated, the plan sanctioned stands cancelled automatically and legal action will be initiated.

The plans are approved in accordance with the acceptance for approval by the Assistant Director of town planning (RR NAGAR) on date:01/02/2020 vide lp number: BBMP/Ad.Com./RJH/2137/19-20 to terms and conditions laid down along with this building plan approval.

Validity of this approval is two years from the date of issue.

ASSISTANT DIRECTOR OF TOWN PLANNING (RR NAGAR)

BHRUHAT BENGALURU MAHANAGARA PALIKE

SHEET NO: 1