

SECOND FLOOR PLAN

TÈRRACE

4.2m

HOME THEATER

THIRD FLOOR PLAN

TERRACE

TERRACE FLOOR PLAN

4.44X3.89

5.14X1.20

FIRST FLOOR PLAN

GROUND FLOOR PLAN

FRONT ELEVATION

Block SubUse

Plotted Resi

development

(Sq.mt.)

50 - 225

Area (Sq.mt.)

13.75

13.75

13.75

27.50

StairCase

11.34

Deductions (Area in Sq.mt.)

Parking

Name UnitBUA Type UnitBUA Area Carpet Area No. of Rooms No. of Tenement

29.92

142.84

0.00

0.00

172.76

32.07

32.07

26.05

126.68

0.00

0.00

Block Structure

Bldg upto 11.5 mt. Ht.

No.

Reqd. Prop. Reqd./Unit Reqd.

(Sq.mt.)

Resi.

187.13

187.13

Block USE/SUBUSE Details

Required Parking(Table 7a)

Parking Check (Table 7b)

FAR &Tenement Details

Block Use

Residential

Type

Residential

Total:

No. of Same

UnitBUA Table for Block :A (RESIDENTIAL)

GF

SPLIT FF

SPLIT FF

SPLIT FF

SubUse

Plotted Resi

development

Total Built Up

237.74

237.74

Area (Sq.mt.)

Block Name

A (RESIDENTIAL)

Name

(RESIDENTIAL)

Vehicle Type

Total Car

TwoWheeler

Other Parking

Block

(RESIDENTIAL)

FLOOR GROUND

FLOOR PLAN FIRST FLOOR

FLOOR PLAN THIRD FLOOR

Total:

PLAN SECOND

Grand Total:


9.5 M WIDE ROAD

9.14m

7.14m

LIVING/KITCHEN

2.94X3.89

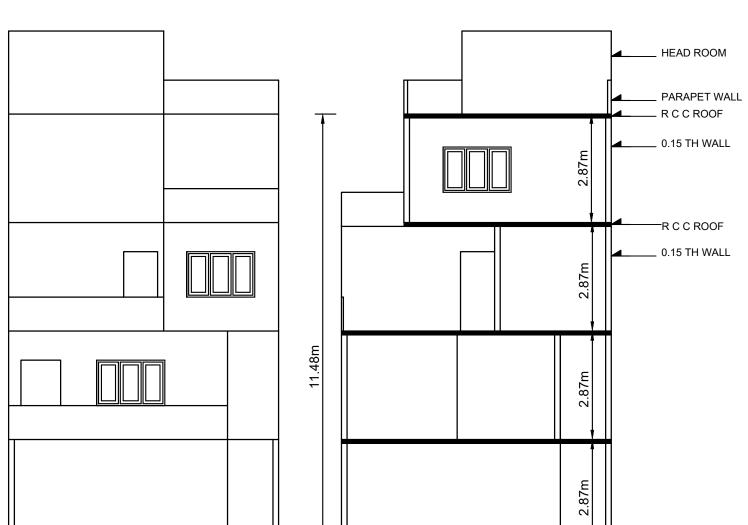

Block Land Use

Prop.

Category

Area (Sq.mt.)

27.50

27.50

0.00

4.57

32.07

Total FAR

Area (Sq.mt.)

194.33

194.33

0

0


Tnmt (No.)

02

2.00

SECTION@X-X

PRIVATE PROPERTY

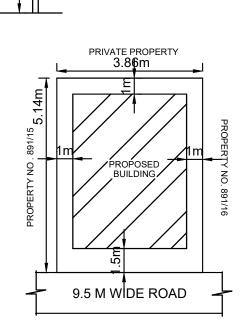

SITE PLAN(Scale 1:200)

Block :A (RESIDENTIAL)

Floor Name	Total Built Up Area (Sq.mt.)	Deductions (Area in Sq.mt.)		Proposed FAR Area (Sq.mt.)	Total FAR Area (Sq.mt.)	Tnmt (No.)
		StairCase	Parking	Resi.	(54.1111.)	
Terrace Floor	11.34	11.34	0.00	0.00	0.00	00
Third Floor	30.93	0.00	0.00	30.93	30.93	00
Second Floor	57.09	0.00	0.00	57.09	57.09	00
First Floor	69.19	0.00	0.00	69.19	69.19	01
Ground Floor	69.19	0.00	32.07	29.92	37.12	01
Total:	237.74	11.34	32.07	187.13	194.33	02
Total Number of						
Same Blocks	1					
:						
Total:	237.74	11.34	32.07	187.13	194.33	02

SCHEDULE OF JOINERY:

BLOCK NAME	NAME	LENGTH	HEIGHT	NOS	
A (RESIDENTIAL)	D1	0.76	2.10	04	
A (RESIDENTIAL)	D	0.90	2.10	07	
A (RESIDENTIAL)	ED	1.05	2.10	02	
SCHEDULE OF JOINERY:					

BLOCK NAME	NAME	LENGTH	HEIGHT	NOS
A (RESIDENTIAL)	V	1.20	1.20	01
A (RESIDENTIAL)	V	1.20	1.20	02
A (RESIDENTIAL)	W	1.80	1.20	23



This Plan Sanction is issued subject to the following conditions

- 1.Sanction is accorded for the Residential Building at 891/15A, K.NO.4294/1/4273/891/15A/4197/1 , HALAGEVADERAHALLI VILLAGE, KENGERI, BANGALORE., Bangalore. a). Consist of 1Ground + 3 only.
- 2.Sanction is accorded for Residential use only. The use of the building shall not be deviated to any
- 3.32.07 area reserved for car parking shall not be converted for any other purpose.
- 4.Development charges towards increasing the capacity of water supply, sanitary and power main has to be paid to BWSSB and BESCOM if any.
- 5. Necessary ducts for running telephone cables, cubicles at ground level for postal services & space for dumping garbage within the premises shall be provided.
- 6. The applicant shall INSURE all workmen involved in the construction work against any accident
- / untoward incidents arising during the time of construction. 7. The applicant shall not stock any building materials / debris on footpath or on roads or on drains.
- The debris shall be removed and transported to near by dumping yard. 8. The applicant shall maintain during construction such barricading as considered necessary to prevent dust, debris & other materials endangering the safety of people / structures etc. in
- & around the site. 9. The applicant shall plant at least two trees in the premises.

having a minimum total capacity mentioned in the Bye-law 32(a).

- 10.Permission shall be obtained from forest department for cutting trees before the commencement
- 11.License and approved plans shall be posted in a conspicuous place of the licensed premises. The building license and the copies of sanctioned plans with specifications shall be mounted on
- a frame and displayed and they shall be made available during inspections. 12.If any owner / builder contravenes the provisions of Building Bye-laws and rules in force, the Architect / Engineer / Supervisor will be informed by the Authority in the first instance, warned in
- the second instance and cancel the registration if the same is repeated for the third time. 13.Technical personnel, applicant or owner as the case may be shall strictly adhere to the duties and responsibilities specified in Schedule - IV (Bye-law No. 3.6) under sub section IV-8 (e) to (k).

14. The building shall be constructed under the supervision of a registered structural engineer

- 15.On completion of foundation or footings before erection of walls on the foundation and in the case of columnar structure before erecting the columns "COMMENCEMENT CERTIFICATE" shall be obtained. 16.Drinking water supplied by BWSSB should not be used for the construction activity of the building. 17. The applicant shall ensure that the Rain Water Harvesting Structures are provided & maintained in good repair for storage of water for non potable purposes or recharge of ground water at all times
- 18.If any owner / builder contravenes the provisions of Building Bye-laws and rules in force, the authority will inform the same to the concerned registered Architect / Engineers / Supervisor in the first instance, warn in the second instance and cancel the registration of the professional if the same is repeated for the third time.
- 19. The Builder / Contractor / Professional responsible for supervision of work shall not shall not materially and structurally deviate the construction from the sanctioned plan, without previous approval of the authority. They shall explain to the owner s about the risk involved in contravention of the provisions of the Act, Rules, Bye-laws, Zoning Regulations, Standing Orders and Policy Orders of Approval Date: 03/23/2020 5:02:24 PM
- 20.In case of any false information, misrepresentation of facts, or pending court cases, the plan
- Special Condition as per Labour Department of Government of Karnataka vide ADDENDUM (HosadaagiHoodike) Letter No. LD/95/LET/2013, dated: 01-04-2013 :

1.Registration of

Applicant / Builder / Owner / Contractor and the construction workers working in the construction site with the "Karnataka Building and Other Construction workers Welfare Board"should be strictly adhered to

2. The Applicant / Builder / Owner / Contractor should submit the Registration of establishment and list of construction workers engaged at the time of issue of Commencement Certificate. A copy of the same shall also be submitted to the concerned local Engineer in order to inspect the establishment and ensure the registration of establishment and workers working at construction site or work place. 3. The Applicant / Builder / Owner / Contractor shall also inform the changes if any of the list of

4.At any point of time No Applicant / Builder / Owner / Contractor shall engage a construction worker in his site or work place who is not registered with the "Karnataka Building and Other Construction workers Welfare Board".

1.Accommodation shall be provided for setting up of schools for imparting education to the children o f construction workers in the labour camps / construction sites.

- 2.List of children of workers shall be furnished by the builder / contractor to the Labour Department which is mandatory.
- 3. Employment of child labour in the construction activities strictly prohibited.
- 4. Obtaining NOC from the Labour Department before commencing the construction work is a must. 5.BBMP will not be responsible for any dispute that may arise in respect of property in question. 6.In case if the documents submitted in respect of property in question is found to be false or fabricated, the plan sanctioned stands cancelled automatically and legal action will be initiated.

The plans are approved in accordance with the acceptance for approval by the Assistant Director of town planning (RR NAGAR) on date:23/03/2020 vide lp number: BBMP/Ad.Com./RJH/2649/19-20 to terms and conditions laid down along with this building plan approval.

Validity of this approval is two years from the date of issue.

ASSISTANT DIRECTOR OF TOWN PLANNING (RR NAGAR)

BHRUHAT BENGALURU MAHANAGARA PALIKE



Color Notes

COLOR INDEX

PLOT BOUNDARY ABUTTING ROAD

PROPOSED WORK (COVERAGE AREA)


EXISTING (To be retained) EXISTING (To be demolished)



ADEA CTATEMENT (DDMD)	VERSION NO.: 1.0.11			
AREA STATEMENT (BBMP)	VERSION DATE: 01/11/2018			
PROJECT DETAIL:	•			
Authority: BBMP	Plot Use: Residential	Plot Use: Residential		
Inward_No: BBMP/Ad.Com./RJH/2649/19-20	Plot SubUse: Plotted Resi develop	Plot SubUse: Plotted Resi development		
Application Type: Suvarna Parvangi	Land Use Zone: Residential (Main			
Proposal Type: Building Permission	Plot/Sub Plot No.: 891/15A			
Nature of Sanction: New	Khata No. (As per Khata Extract):			
Location: Ring-III	Locality / Street of the property: K. HALAGEVADERAHALLI VILLAG			
Building Line Specified as per Z.R: NA				
Zone: Rajarajeshwarinagar				
Ward: Ward-160				
Planning District: 301-Kengeri				
AREA DETAILS:	·	SQ.MT.		
AREA OF PLOT (Minimum)	(A)	111.42		
NET AREA OF PLOT	(A-Deductions)	111.42		
COVERAGE CHECK	·			
Permissible Coverage area (75	83.56			
Proposed Coverage Area (62.1	1 %)	69.19		
Achieved Net coverage area (62.1 %)		69.19		
Balance coverage area left (12	Balance coverage area left (12.9 %)			
FAR CHECK		•		
Permissible F.A.R. as per zoni	194.98			
Additional F.A.R within Ring I and II (for amalgamated plot -)		0.00		
Allowable TDR Area (60% of Perm.FAR)		0.00		
Premium FAR for Plot within In	npact Zone (-)	0.00		
Total Perm. FAR area (1.75)	Total Perm. FAR area (1.75)			
Residential FAR (96.29%)		187.13		
Proposed FAR Area		194.33		
Achieved Net FAR Area (1.74)		194.33		
Balance FAR Area (0.01)				
BUILT UP AREA CHECK		•		
Proposed BuiltUp Area		237.74		
Achieved BuiltUp Area	237.74			

Payment Details

Sr No.	Challan Number	Receipt Number	Amount (INR)	Payment Mode	Transaction Number	Payment Date	Remark
1	BBMP/46280/CH/19-20	BBMP/46280/CH/19-20	1080.84	Online	10011864211	03/12/2020 3:20:13 PM	-
	No.	Head			Amount (INR)	Remark	
	1	Scrutiny Fee		1080.84	-		

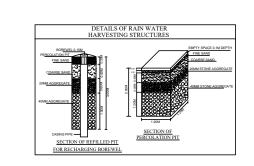

OWNER / GPA HOLDER'S SIGNATURE

OWNER'S ADDRESS WITH ID NUMBER & CONTACT NUMBER:

KRISHNA MURTHY.H.M NO.891/15A, KATHA NO.4294/1/4273/891/15A/4197/1, HALAGEVADERAHALLI VILLAGE,

KENGERI. BANGALORE.



ARCHITECT/ENGINEER /SUPERVISOR 'S SIGNATURE Shobha. N no.06, Geleyara Balaga 1st Stage.

Mahaslakshmipuram./nno.06, Gele

, Mahaslakshmipuram. BCC/BL-3.2

PROJECT TITLE:

KRISHNA MURTHY.H.M, NO.891/15A, K.NO.4294/1/4273/891/15A/4197/1, HALAGEVADARAHALLI, KENGERI, BANGALORE.

481515453-11-03-2020 **DRAWING TITLE:**

01-28-00\$_\$KRISHNA MURTHY H

SHEET NO: 1

UserDefinedMetric (2000.00 x 2000.00MM)

FLAT