

Block :AA (BB)

Floor Name	Total Built Up Area (Sq.mt.)	Jp Area				Proposed FAR Area (Sq.mt.)	Total FAR Area (Sq.mt.)	Tnmt (No.)	
	(Oq.IIII.)	StairCase	Lift	Lift Machine	Void	Parking	Resi.	(Sq.III.)	
Terrace Floor	17.40	15.15	0.00	2.25	0.00	0.00	0.00	0.00	00
Second Floor	110.32	0.00	2.25	0.00	1.58	0.00	106.49	106.49	01
First Floor	110.32	0.00	2.25	0.00	1.58	0.00	106.49	106.49	01
Ground Floor	110.32	0.00	2.25	0.00	1.58	0.00	106.49	106.49	01
Stilt Floor	122.69	0.00	2.25	0.00	0.00	115.10	0.00	5.34	00
Total:	471.05	15.15	9.00	2.25	4.74	115.10	319.47	324.81	03
Total Number of Same Blocks	1								
Total:	471.05	15 15	9.00	2 25	Δ 7Δ	115 10	319 47	324.81	03

SCHEDULE OF JOINERY:

BLOCK NAME	NAME	LENGTH	HEIGHT	NOS
AA (BB)	D2	0.76	2.10	06
AA (BB)	D1	0.90	2.10	15
AA (BB)	ED	1.06	2.10	03
0011501115	05 101150	,		

SCHEDULE OF JOINERY:

BLOCK NAME	NAME	LENGTH	HEIGHT	NOS			
AA (BB)	V	1.00	2.50	06			
AA (BB)	W	1.80	2.50	27			
AA (BB)	W	3.27	2.50	03			
11 11 DIA T. 1. (D. 1 AA (DD)							

UnitBUA Table for Block :AA (BB)

FLOOR	Name	UnitBUA Type	UnitBUA Area	Carpet Area	No. of Rooms	No. of Tenement	
GROUND	SPLIT 1	FLAT	83.66	83.66	0	1	
FLOOR PLAN	SPLII I	FLAT	03.00	03.00	0	1	
TYPICAL - 1&	SPLIT 2.3	FLAT	83.66	83.66	8	2	
2 FLOOR PLAN	Of LIT 2,5	ILAI	05.00	03.00	o	۷	
Total:	_	-	250.97	250.97	24	3	

Block USE/SUBUSE Details


Block Name	Block Use	Block SubUse	Block Structure	Block Land Use Category
AA (BB)	Residential	Plotted Resi development	Bldg upto 11.5 mt. Ht.	R

Required Parking(Table 7a)


Block	Type	SubUse	Area	Units		Car		
Name	Турс		(Sq.mt.)	Reqd.	Prop.	Reqd./Unit	Reqd.	Prop.
AA (BB)	Residential	Plotted Resi development	50 - 225	1	-	1	3	-
	Total :		-	-	-	-	3	4

Parking Check (Table 7b)

Vahiala Typa	R	eqd.	Achieved		
Vehicle Type	No.	Area (Sq.mt.)	No.	Area (Sq.mt.)	
Car	3	41.25	4	55.00	
Total Car	3	41.25	4	55.00	
TwoWheeler	-	13.75	0	0.00	
Other Parking	-	-	-	60.10	
Total		55.00		115.10	
FAR &Tener	ment Detai	ls			

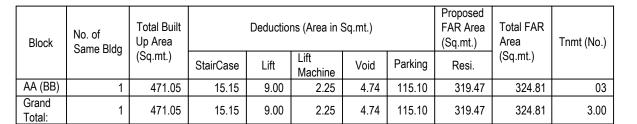

PRIVATE PROPERTY

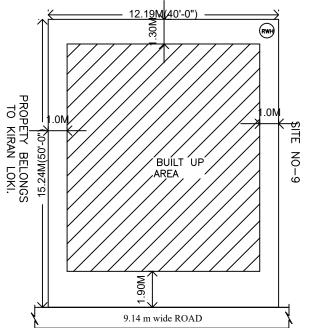

SITE PLAN SCALE 1:200

Approval Condition:

This Plan Sanction is issued subject to the following conditions

1.Sanction is accorded for the Residential Building at SITE NO-7&8, HOSAKEREHALLI VILLAGE, UTTARAHALLI HOBLI, Bangalore.

a). Consist of 1Stilt + 1Ground + 2 only. 2. Sanction is accorded for Residential use only. The use of the building shall not be deviated to any

3.115.10 area reserved for car parking shall not be converted for any other purpose. 4. Development charges towards increasing the capacity of water supply, sanitary and power main

has to be paid to BWSSB and BESCOM if any. 5. Necessary ducts for running telephone cables, cubicles at ground level for postal services & space

for dumping garbage within the premises shall be provided. 6. The applicant shall INSURE all workmen involved in the construction work against any accident / untoward incidents arising during the time of construction.

7. The applicant shall not stock any building materials / debris on footpath or on roads or on drains. The debris shall be removed and transported to near by dumping yard. 8. The applicant shall maintain during construction such barricading as considered necessary to

prevent dust, debris & other materials endangering the safety of people / structures etc. in 9. The applicant shall plant at least two trees in the premises.

10.Permission shall be obtained from forest department for cutting trees before the commencement

11.License and approved plans shall be posted in a conspicuous place of the licensed premises. The building license and the copies of sanctioned plans with specifications shall be mounted on a frame and displayed and they shall be made available during inspections. 12.If any owner / builder contravenes the provisions of Building Bye-laws and rules in force, the Architect / Engineer / Supervisor will be informed by the Authority in the first instance, warned in the second instance and cancel the registration if the same is repeated for the third time. 13. Technical personnel, applicant or owner as the case may be shall strictly adhere to the duties and responsibilities specified in Schedule - IV (Bye-law No. 3.6) under sub section IV-8 (e) to (k). 14. The building shall be constructed under the supervision of a registered structural engineer. 15.On completion of foundation or footings before erection of walls on the foundation and in the case of columnar structure before erecting the columns "COMMENCEMENT CERTIFICATE" shall be obtained. 16. Drinking water supplied by BWSSB should not be used for the construction activity of the building. 17. The applicant shall ensure that the Rain Water Harvesting Structures are provided & maintained in good repair for storage of water for non potable purposes or recharge of ground water at all times having a minimum total capacity mentioned in the Bye-law 32(a).

18.If any owner / builder contravenes the provisions of Building Bye-laws and rules in force, the authority will inform the same to the concerned registered Architect / Engineers / Supervisor in the first instance, warn in the second instance and cancel the registration of the professional if the same is repeated for the third time.

19. The Builder / Contractor / Professional responsible for supervision of work shall not shall not materially and structurally deviate the construction from the sanctioned plan, without previous approval of the authority. They shall explain to the owner s about the risk involved in contravention of the provisions of the Act, Rules, Bye-laws, Zoning Regulations, Standing Orders and Policy Orders of

20.In case of any false information, misrepresentation of facts, or pending court cases, the plan sanction is deemed cancelled.

Special Condition as per Labour Department of Government of Karnataka vide ADDENDUM (HosadaagiHoodike) Letter No. LD/95/LET/2013, dated: 01-04-2013:

Applicant / Builder / Owner / Contractor and the construction workers working in the construction site with the "Karnataka Building and Other Construction workers Welfare Board"should be strictly adhered to

2.The Applicant / Builder / Owner / Contractor should submit the Registration of establishment and list of construction workers engaged at the time of issue of Commencement Certificate. A copy of the same shall also be submitted to the concerned local Engineer in order to inspect the establishment and ensure the registration of establishment and workers working at construction site or work place. 3. The Applicant / Builder / Owner / Contractor shall also inform the changes if any of the list of

4.At any point of time No Applicant / Builder / Owner / Contractor shall engage a construction worker in his site or work place who is not registered with the "Karnataka Building and Other Construction workers Welfare Board".

1.Accommodation shall be provided for setting up of schools for imparting education to the children o f construction workers in the labour camps / construction sites. 2.List of children of workers shall be furnished by the builder / contractor to the Labour Department

which is mandatory. 3. Employment of child labour in the construction activities strictly prohibited. 4. Obtaining NOC from the Labour Department before commencing the construction work is a must. 5.BBMP will not be responsible for any dispute that may arise in respect of property in question.

6.In case if the documents submitted in respect of property in question is found to be false or


fabricated, the plan sanctioned stands cancelled automatically and legal action will be initiated.

The plans are approved in accordance with the acceptance for approval by the Assistant Director of town planning (RR NAGAR) on date:06/06/2019 vide lp number: BBMP/Ad.Com./RJH/0269/19-20 to terms and conditions laid down along with this building plan approval.

Validity of this approval is two years from the date of issue.

ASSISTANT DIRECTOR OF TOWN PLANNING (RR NAGAR)

BHRUHAT BENGALURU MAHANAGARA PALIKE

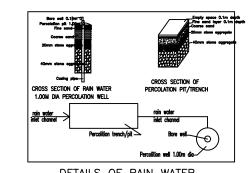

DETAILS OF RAIN WATER **HARVESTING STRUCTURES**

COLOR INDEX

EXISTING (To be demolished)

PLOT BOUNDARY ABUTTING ROAD PROPOSED WORK (COVERAGE AREA) EXISTING (To be retained)



	LXIOTING (10 L	,	-			
ADEA CTATEMENT (DDMD)		VERSION NO.: 1.0.9				
AREA STATEMENT (BBMP)		VERSION DATE: 01/11/2018				
PROJECT DETAIL:						
Authority: BBMP		Plot Use: Residential				
Inward_No:		Plot SubUse: Plotted Resi development				
BBMP/Ad.Com./RJH/0269/19- Application Type: Suvarna Par		·				
Proposal Type: Building Permi	•	Land Use Zone: Residential (Main) Plot/Sub Plot No.: SITE NO-7&8				
	SSION					
Nature of Sanction: New		Khata No. (As per Khata Extract): 676/1/618/53/7,8&6				
Location: Ring-III		Locality / Street of the property: HOSAKEREHALLI VILLAGE,UTTARAHALLI HOBLI				
AREA DETAILS:			SQ.MT.			
AREA OF PLOT (Minimum)		(A)	185.78			
NET AREA OF PLOT		(A-Deductions)	185.78			
COVERAGE CHECK		•				
Permissible Cov	erage area (75.00 %)	139.33			
Proposed Cove	rage Area (66.04 %)		122.69			
Achieved Net co	overage area (66.04	%)	122.69			
Balance covera	ge area left (8.96 %)		16.64			
FAR CHECK		•				
Permissible F.A	.R. as per zoning reg	ulation 2015 (1.75)	325.11			
Additional F.A.F	R within Ring I and II ((for amalgamated plot -)	0.00			
Allowable TDR	Area (60% of Perm.F	AR)	0.00			
Allowable max.	F.A.R Plot within 150	Mt radius of Metro station (-)	0.00			
Total Perm. FAI	R area (1.75)		325.11			
Residential FAF	(98.36%)		319.46			
Proposed FAR	Area		324.80			
Achieved Net F	AR Area (1.75)		324.80			
Balance FAR A	rea (0.00)		0.31			
BUILT UP AREA CHECK		<u>'</u>				
Proposed BuiltU	lp Area		471.05			
Achieved BuiltU	p Area		471.05			

Approval Date: 06/06/2019 5:04:47 PM

Payment Details

Sr No.	Challan Number	Receipt Number	Amount (INR)	Payment Mode	Transaction Number	Payment Date	Remark
1	BBMP/3044/CH/19-20	BBMP/3044/CH/19-20	2120	Online	8493220501	05/25/2019 12:24:32 PM	-
	No.	Head		Amount (INR)	Remark		
	1	Scrutiny Fee		2120	_		

OWNER / GPA HOLDER'S SIGNATURE

OWNER'S ADDRESS WITH ID NUMBER & CONTACT NUMBER: Sri.B.GIRISHA. AADHAAR NO-6170 0748 4609 NO-1086, VEDIKA NILAYA, CHIKKADEVARAYA ROAD,14th CROSS,WEAVERS COLONY PIPE LINE SRINAGAR,BANASHANKARI,BAN

ARCHITECT/ENGINEER /SUPERVISOR 'S SIGNATURE MALLU MADHUSUDHAN REDDY #2, ' 'C' ^

SB COMPLEX, NEXT TO IYER SCHO MAIN ROAD, MATHIKERE. BCC/BL-3.6/E-4003/2014-15

PROJECT TITLE:

THE PLAN OF THE PROPOSED RESIDENTAL BUILDING ATSITE NO-7&8, KATHA NO- 676/618/53/7,8, HOSAKEREHALLI VILLAGE, UTTARAHALLI HOBLI, BANGALORE SOUTH TALUK, WARD NO

191631376-06-06-2019 **DRAWING TITLE:**

GIRISHA 40X50 SG2

SHEET NO: 1