

BED ROOM

_ <u>2.40X3</u>.90_

2.96X1.36

2.96X1.20

2.58<u>X</u>2.75 _ _{Đ2}- - - -


FAMILY 2.55X4.04


SECOND FLOOR PLAN


SIT OUT

2.09X1.11


TERRACE

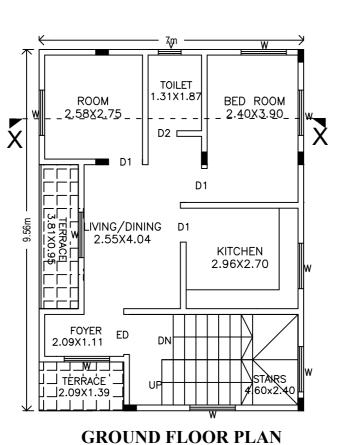


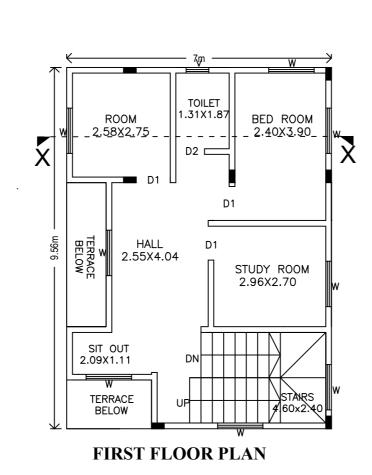

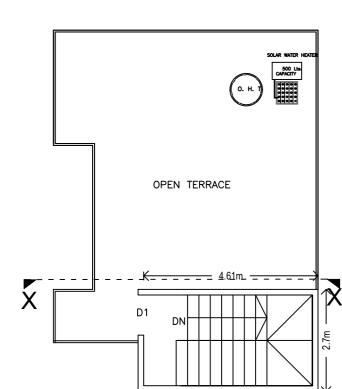

TERRACE FLOOR PLAN

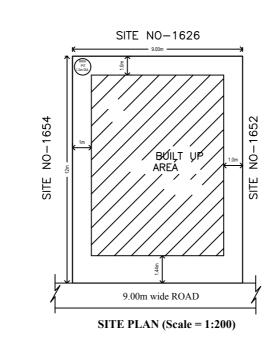

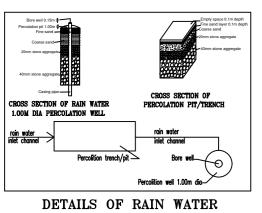

HARVESTING STRUCTURES

Block :AA (BB)

Floor Name	Total Built Up	Deductions (Area in Sq.mt.)		Proposed FAR Area (Sq.mt.)	Total FAR Area	Tnmt (No.)	
	Area (Sq.mt.)	StairCase	Parking	Resi.	(Sq.mt.)	, ,	
Terrace Floor	12.85	12.85	0.00	0.00	0.00	00	
Second Floor	60.07	0.00	0.00	60.07	60.07	00	
First Floor	60.07	0.00	0.00	60.07	60.07	00	
Ground Floor	60.07	0.00	0.00	60.07	60.07	01	
Stilt Floor	66.92	0.00	60.80	0.00	6.12	00	
Total:	259.98	12.85	60.80	180.21	186.33	01	
Total Number of Same Blocks	1						
Total:	259.98	12.85	60.80	180.21	186.33	01	


SCHEDULE OF JOINERY:


BLOCK NAME	NAME	LENGTH	HEIGHT	NOS
AA (BB)	D2	0.76	2.10	05
AA (BB)	D1	0.90	2.10	08
AA (BB)	ED	1.06	2.10	01

SCHEDULE OF JOINERY:

	NAME	LENGTH	HEIGHT	NOS
	V	1.00	1.60	05
AA (BB)	W	1.50	2.10	17
UnitBUA Ta	ble for Bloc	ck :AA (BB)		

FLOOR	Name	UnitBUA Type	UnitBUA Area	Carpet Area	No. of Rooms	No. of Tenement
GROUND FLOOR PLAN	SPLIT 1	FLAT	129.95	129.95	5	1
FIRST FLOOR PLAN	SPLIT 1	FLAT	0.00	0.00	5	0
SECOND FLOOR PLAN	SPLIT 1	FLAT	0.00	0.00	6	0
Total:	-	-	129.95	129.95	16	1

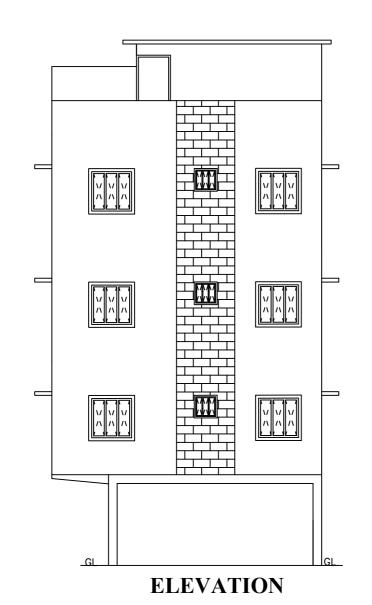

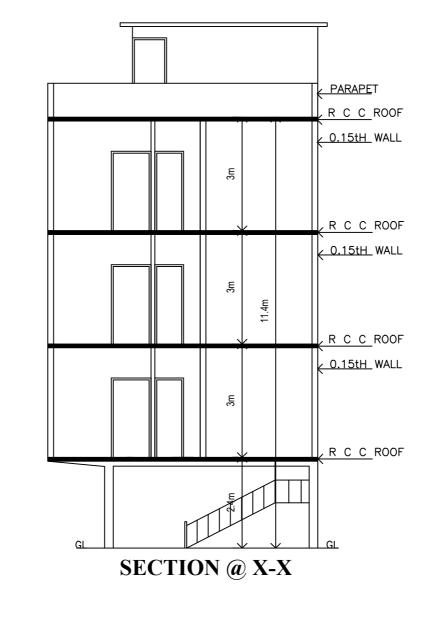

Parking Check (Table 7b)

Vehicle Type	Re	qd.	Achieved		
verilicie i ype	No. Area (Sq.mt.)		No.	Area (Sq.mt.)	
Car	1	13.75	3	41.25	
Total Car	1	13.75	3	41.25	
TwoWheeler	-	13.75	0	0.00	
Other Parking		-	-	19.55	
Total		27.50		60.80	

FAR &Tenement Details

Block	No. of Same Bldg	Total Built Up Area (Sq.mt.)	Deductions (Area in Sq.mt.)		Proposed FAR Area (Sq.mt.)	Total FAR Area (Sq.mt.)	Tnmt (No.)
			StairCase	Parking	Resi.		
AA (BB)	1	259.98	12.85	60.80	180.21	186.33	01
Grand Total:	1	259.98	12.85	60.80	180.21	186.33	1.00

Approval Condition:

This Plan Sanction is issued subject to the following conditions:

1. Sanction is accorded for the Residential Building at 1653, Sir M. VISVESWARAYA LAYOUT, 4th BLOCK, Bangalore

a). Consist of 1Stilt + 1Ground + 2 only. 2. Sanction is accorded for Residential use only. The use of the building shall not be deviated to any

3.60.80 area reserved for car parking shall not be converted for any other purpose. 4.Development charges towards increasing the capacity of water supply, sanitary and power main has to be paid to BWSSB and BESCOM if any. 5. Necessary ducts for running telephone cables, cubicles at ground level for postal services & space

for dumping garbage within the premises shall be provided. 6. The applicant shall INSURE all workmen involved in the construction work against any accident

/ untoward incidents arising during the time of construction. 7. The applicant shall not stock any building materials / debris on footpath or on roads or on drains.

The debris shall be removed and transported to near by dumping yard. 8. The applicant shall maintain during construction such barricading as considered necessary to prevent dust, debris & other materials endangering the safety of people / structures etc. in

& around the site. 9. The applicant shall plant at least two trees in the premises

10.Permission shall be obtained from forest department for cutting trees before the commencement of the work. 11.License and approved plans shall be posted in a conspicuous place of the licensed premises. The

building license and the copies of sanctioned plans with specifications shall be mounted on

a frame and displayed and they shall be made available during inspections. 12.If any owner / builder contravenes the provisions of Building Bye-laws and rules in force, the Architect / Engineer / Supervisor will be informed by the Authority in the first instance, warned in the second instance and cancel the registration if the same is repeated for the third time. 13. Technical personnel, applicant or owner as the case may be shall strictly adhere to the duties and responsibilities specified in Schedule - IV (Bye-law No. 3.6) under sub section IV-8 (e) to (k). 14. The building shall be constructed under the supervision of a registered structural engineer. 15.On completion of foundation or footings before erection of walls on the foundation and in the case of columnar structure before erecting the columns "COMMENCEMENT CERTIFICATE" shall be obtained. 16.Drinking water supplied by BWSSB should not be used for the construction activity of the building. 17. The applicant shall ensure that the Rain Water Harvesting Structures are provided & maintained in good repair for storage of water for non potable purposes or recharge of ground water at all times

having a minimum total capacity mentioned in the Bye-law 32(a). 18.If any owner / builder contravenes the provisions of Building Bye-laws and rules in force, the authority will inform the same to the concerned registered Architect / Engineers / Supervisor in the first instance, warn in the second instance and cancel the registration of the professional if the same is repeated for the third time.

19. The Builder / Contractor / Professional responsible for supervision of work shall not shall not materially and structurally deviate the construction from the sanctioned plan, without previous approval of the authority. They shall explain to the owner s about the risk involved in contravention of the provisions of the Act, Rules, Bye-laws, Zoning Regulations, Standing Orders and Policy Orders of

20.In case of any false information, misrepresentation of facts, or pending court cases, the plan sanction is deemed cancelled.

Special Condition as per Labour Department of Government of Karnataka vide ADDENDUM (HosadaagiHoodike) Letter No. LD/95/LET/2013, dated: 01-04-2013:

1.Registration of

Applicant / Builder / Owner / Contractor and the construction workers working in the construction site with the "Karnataka Building and Other Construction workers Welfare Board"should be strictly adhered to

2. The Applicant / Builder / Owner / Contractor should submit the Registration of establishment and list of construction workers engaged at the time of issue of Commencement Certificate. A copy of the same shall also be submitted to the concerned local Engineer in order to inspect the establishment and ensure the registration of establishment and workers working at construction site or work place. 3. The Applicant / Builder / Owner / Contractor shall also inform the changes if any of the list of

4.At any point of time No Applicant / Builder / Owner / Contractor shall engage a construction worker in his site or work place who is not registered with the "Karnataka Building and Other Construction workers Welfare Board".

1.Accommodation shall be provided for setting up of schools for imparting education to the children o 2.List of children of workers shall be furnished by the builder / contractor to the Labour Department

which is mandatory. 3. Employment of child labour in the construction activities strictly prohibited.


4.Obtaining NOC from the Labour Department before commencing the construction work is a must. 5.BBMP will not be responsible for any dispute that may arise in respect of property in question. 6.In case if the documents submitted in respect of property in question is found to be false or fabricated, the plan sanctioned stands cancelled automatically and legal action will be initiated.

The plans are approved in accordance with the acceptance for approval by the Assistant Director of town planning (RR NAGAR) on date:29/06/2019 vide lp number: BBMP/Ad.Com./RJH/0550/19-20 to terms and conditions laid down along with this building plan approval.

Validity of this approval is two years from the date of issue.

ASSISTANT DIRECTOR OF TOWN PLANNING (RR NAGAR)

BHRUHAT BENGALURU MAHANAGARA PALIKE

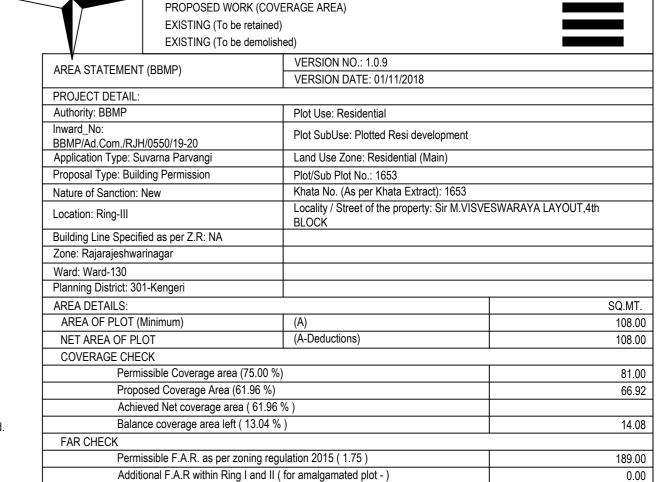

COLOR INDEX

PLOT BOUNDARY

ABUTTING ROAD

SCALE: 1:100

0.00

0.00

189.00

180.21

186.33

186.33

259.98

259.98

Approval Date: 06/29/2019 5:24:42 PM

BUILT UP AREA CHECK

Payment Details

Sr No.	Challan	Receipt Amount (INR)		Payment Mode	Transaction	Payment Date	Damanie
	Number	Number	Alliount (INK)	rayment would	Number	Fayineni Dale	Remark
1	BBMP/7239/CH/19-20	BBMP/7239/CH/19-20	1170	Online	8647981161	06/26/2019	
'	DDIVIP/1/209/CH/19-20	DDIVIF/1239/GH/19-20	1170	Offilitie	004/901101	6:31:06 PM	-
	No.	Head			Amount (INR)	Remark	
	1	Scrutiny Fee			1170	-	

Block USE/SUBUSE Details

Allowable TDR Area (60% of Perm.FAR)

Total Perm. FAR area (1.75)

Residential FAR (96.72%)

Proposed FAR Area

Proposed BuiltUp Area

Achieved BuiltUp Area

Allowable max. F.A.R Plot within 150 Mt radius of Metro station (-)

Block Name	Block Use	Block SubUse	Block Structure	Block Land Use Category
AA (BB)	Residential	Plotted Resi development	Bldg upto 11.5 mt. Ht.	R

Required Parking(Table 7a)

	Block	Туре	SubUse	Area	Units		Car		
	Name	Турс	Subose	(Sq.mt.)	Reqd.	Prop.	Reqd./Unit	Reqd.	Prop.
A	AA (BB)	Residential	Plotted Resi development	50 - 225	1	-	1	1	-
		Total :		-	-	-	-	1	3

OWNER / GPA HOLDER'S SIGNATURE

OWNER'S ADDRESS WITH ID NUMBER & CONTACT NUMBER: Mrs.SHEELA SOLOMON.D, Mr. SOLOMON IMMANUEL PRASAD.B.S.

AADHAAR NO-9106 1732 684[^] NO-208,SKY LINE CITY APTS

BLOCK,B WING,CHANDRA LAYOUT, NAGARABHAVI, BAN , LUIL 2000 072

ARCHITECT/ENGINEER /SUPERVISOR 'S SIGNATURE MALLU MADHUSUDHAN REDDY #2, LEVEL 2, SB COMPLEX, NEXT TO IYER SCUOOL LIMIT MAIN ROAD, MATHIKERE. BCC/BL-3.6/E-4003/2014-15

PROJECT TITLE: THE PLAN OF PROPOSED RESIDENTIAL BUILDING ATSITE NO-1653, Sir M.VISVESWARAYA LAYOUT,4th BLOCK,BANGALORE,WARD NO-130.

DRAWING TITLE: 979121933-10-07-2019 09-43-12\$_\$SHEELA IMMANUEL D 9X12 SHEET NO: 1 STGFS 1K