

Block	USE/SI	IBUSE	Details	

Block Name	Block Use	Block SubUse	Block Structure	Block Land Use Category
RESI (BLD)	Residential	Plotted Resi development	Bldg upto 11.5 mt. Ht.	R

## Required Parking(Table 7a)

Block	Туре	SubUse	Area	Ur	nits		Car	
Name	Type	Subuse	(Sq.mt.)	Reqd.	Prop.	Reqd./Unit	Reqd.	Prop.
RESI (BLD)	Residential	Plotted Resi development	50 - 225	1	-	1	1	-
	Total :		-	-	-	-	1	1

## Parking Check (Table 7b)

Vehicle Type	Reqd.		Achieved		
	No.	Area (Sq.mt.)	No.	Area (Sq.mt.)	
Car	1	13.75	1	13.75	
Total Car	1	13.75	1	13.75	
TwoWheeler	-	13.75	0	0.00	
Other Parking	-	-	-	24.75	
Total		27.50		38.50	

## FAR & Tenement Details

Block	No. of Same Bldg	Total Built Up Area (Sq.mt.)	Deductions (Area in Sq.mt.)		Proposed FAR Area (Sq.mt.)	Total FAR Area (Sg.mt.)	Tnmt (No.)	
			StairCase	Void	Parking	Resi.	(04.111.)	
RESI (BLD)	1	199.61	41.17	8.64	38.50	111.30	111.30	01
Grand Total:	1	199.61	41.17	8.64	38.50	111.30	111.30	1.00

## Block :RESI (BLD)

``	,					
Floor Name					Proposed FAR	
	Total Built Up	Deduct	ions (Area in S	Area	Total FAR	
	Area (Sq.mt.)				(Sq.mt.)	Area (Sq.r
		StairCase	Void	Parking	Resi.	
Terrace Floor	13.77	13.77	0.00	0.00	0.00	0
Second Floor	48.62	8.64	0.00	0.00	39.98	39
First Floor	48.62	8.64	0.00	0.00	39.98	39
Ground Floor	48.62	8.64	8.64	0.00	31.34	31
Stilt Floor	39.98	1.48	0.00	38.50	0.00	0
Total:	199.61	41.17	8.64	38.50	111.30	111
Total Number						
of Same Blocks	1					
: Total:	199.61	41.17	8.64	38.50	111.30	111

#### SCHEDULE OF JOINERY:


BLOCK NAME	NAME	LENGTH	HEIGHT	NOS
RESI (BLD)	D	0.75	2.10	02
RESI (BLD)	D1	0.75	2.10	04
RESI (BLD)	D	0.90	2.10	03
RESI (BLD)	MD	1.00	2.10	01

#### SCHEDULE OF JOINERY:

BLOCK NAME	NAME	LENGTH	HEIGHT	NOS
RESI (BLD)	V1	1.00	1.00	02
RESI (BLD)	V	1.50	1.00	02
RESI (BLD)	W	1.50	1.20	21

# UnitBUA Table for Block :RESI (BLD)

		· · ·				
FLOOR	Name	UnitBUA Type	UnitBUA Area	Carpet Area	No. of Rooms	N
TYPICAL - 1& 2 FLOOR PLAN	SPLIT 1	FLAT	0.00	0.00	5	
GROUND FLOOR PLAN	SPLIT 1	FLAT	130.80	114.40	2	
Total:	-	-	130.80	114.40	12	

 







This Plan Sanction is issued subject to the following conditions :

Approval Condition :

1. Sanction is accorded for the Residential Building at 18, NAGADEVANAHALLI VILLAGE, KENGERI HOBLI, BENGALURU SOUTH TALUK, BENGALURU. WARD NO.130 ULLALU., Bangalore. a).Consist of 1Stilt + 1Ground + 2 only.

2. Sanction is accorded for Residential use only. The use of the building shall not be deviated to any other use. 3.38.50 area reserved for car parking shall not be converted for any other purpose.

4. Development charges towards increasing the capacity of water supply, sanitary and power main has to be paid to BWSSB and BESCOM if any. 5.Necessary ducts for running telephone cables, cubicles at ground level for postal services & space

for dumping garbage within the premises shall be provided. 6. The applicant shall INSURE all workmen involved in the construction work against any accident

/ untoward incidents arising during the time of construction. 7. The applicant shall not stock any building materials / debris on footpath or on roads or on drains. The debris shall be removed and transported to near by dumping yard.

8. The applicant shall maintain during construction such barricading as considered necessary to prevent dust, debris & other materials endangering the safety of people / structures etc. in & around the site.

9. The applicant shall plant at least two trees in the premises.

10.Permission shall be obtained from forest department for cutting trees before the commencement of the work.

11.License and approved plans shall be posted in a conspicuous place of the licensed premises. The building license and the copies of sanctioned plans with specifications shall be mounted on a frame and displayed and they shall be made available during inspections.

12.If any owner / builder contravenes the provisions of Building Bye-laws and rules in force, the Architect / Engineer / Supervisor will be informed by the Authority in the first instance, warned in the second instance and cancel the registration if the same is repeated for the third time. 13. Technical personnel, applicant or owner as the case may be shall strictly adhere to the duties and responsibilities specified in Schedule - IV (Bye-law No. 3.6) under sub section IV-8 (e) to (k). 14. The building shall be constructed under the supervision of a registered structural engineer. 15.On completion of foundation or footings before erection of walls on the foundation and in the case of columnar structure before erecting the columns "COMMENCEMENT CERTIFICATE" shall be obtained. 16.Drinking water supplied by BWSSB should not be used for the construction activity of the building. 17. The applicant shall ensure that the Rain Water Harvesting Structures are provided & maintained in good repair for storage of water for non potable purposes or recharge of ground water at all times

having a minimum total capacity mentioned in the Bye-law 32(a). 18. If any owner / builder contravenes the provisions of Building Bye-laws and rules in force, the authority will inform the same to the concerned registered Architect / Engineers / Supervisor in the first instance, warn in the second instance and cancel the registration of the professional if the same is repeated for the third time.

19. The Builder / Contractor / Professional responsible for supervision of work shall not shall not materially and structurally deviate the construction from the sanctioned plan, without previous approval of the authority. They shall explain to the owner s about the risk involved in contravention of the provisions of the Act, Rules, Bye-laws, Zoning Regulations, Standing Orders and Policy Orders of the BBMP

20.In case of any false information, misrepresentation of facts, or pending court cases, the plan sanction is deemed cancelled.

Special Condition as per Labour Department of Government of Karnataka vide ADDENDUM (HosadaagiHoodike) Letter No. LD/95/LET/2013, dated: 01-04-2013 :

#### 1.Registration of

Applicant / Builder / Owner / Contractor and the construction workers working in the construction site with the "Karnataka Building and Other Construction workers Welfare Board"should be strictly adhered to

2. The Applicant / Builder / Owner / Contractor should submit the Registration of establishment and list of construction workers engaged at the time of issue of Commencement Certificate. A copy of the same shall also be submitted to the concerned local Engineer in order to inspect the establishment and ensure the registration of establishment and workers working at construction site or work place. 3. The Applicant / Builder / Owner / Contractor shall also inform the changes if any of the list of workers engaged by him.

4.At any point of time No Applicant / Builder / Owner / Contractor shall engage a construction worker in his site or work place who is not registered with the "Karnataka Building and Other Construction workers Welfare Board".

Note :

1. Accommodation shall be provided for setting up of schools for imparting education to the children o f construction workers in the labour camps / construction sites. 2.List of children of workers shall be furnished by the builder / contractor to the Labour Department

which is mandatory. 3.Employment of child labour in the construction activities strictly prohibited.

4. Obtaining NOC from the Labour Department before commencing the construction work is a must. 5.BBMP will not be responsible for any dispute that may arise in respect of property in question. 6.In case if the documents submitted in respect of property in question is found to be false or fabricated, the plan sanctioned stands cancelled automatically and legal action will be initiated.

The plans are approved in accordance with the acceptance for approval by the Assistant Director of town planning (RR NAGAR) on date: 17/07/2020 vide lp number: BBMP/Ad.Com./RJH/0196/20-21 subject to terms and conditions laid down along with this building plan approval.

This approval of Building plan/ Modified plan is valid for two years from the date of issue of plan and building licence by the competent authority.

# ASSISTANT DIRECTOR OF TOWN PLANNING (RR NAGAR)


# BHRUHAT BENGALURU MAHANAGARA PALIKE

Color Notes	
COLOR IND	DEX
PLOT BOUNDAF ABUTTING ROA PROPOSED WO EXISTING (To be EXISTING (To be	D RK (COVERAGE AREA) e retained)
AREA STATEMENT (BBMP)	VERSION NO.: 1.0.13
	VERSION DATE: 26/06/2020
PROJECT DETAIL:	
Authority: BBMP	Plot Use: Residential
Inward_No: BBMP/Ad.Com./RJH/0196/20-21	Plot SubUse: Plotted Resi development
Application Type: Suvarna Parvangi	Land Use Zone: Residential (Main)
Proposal Type: Building Permission	Plot/Sub Plot No.: 18
Nature of Sanction: NEW	Khata No. (As per Khata Extract): 584/551/52/18,
Location: RING-III	Locality / Street of the property: NAGADEVANAHALLI VILLAC HOBLI,BENGALURU SOUTH TALUK,BENGALURU. WARD
Building Line Specified as per Z.R: NA	
Zone: Rajarajeshwarinagar	
Ward: Ward-130	
Planning District: 301-Kengeri	
AREA DETAILS:	
AREA OF PLOT (Minimum)	(A)
NET AREA OF PLOT	(A-Deductions)
COVERAGE CHECK	
Permissible Coverage area (75.	,
Proposed Coverage Area (46.4)	,
Achieved Net coverage area ( 4	,
Balance coverage area left ( 28	.58 % )
FAR CHECK	
Permissible F.A.R. as per zonin	
Additional F.A.R within Ring I a	
Allowable TDR Area (60% of Pe	,
Premium FAR for Plot within Im	pact Zone ( - )
Total Perm. FAR area (1.75)	
Residential FAR (100.00% )	
Proposed FAR Area	A
Achieved Net FAR Area (1.29)	)
Balance FAR Area ( 0.46 ) BUILT UP AREA CHECK	
Proposed BuiltUp Area	
Achieved BuiltUp Area	
Achieved Builtop Alea	

Approval Date : 07/17/2020 12:48:18 PM


Payment Details

Sr No.	Challan Number	Receipt Number	Amount (INR)	Payment Mode	Transaction Number	Ρ
1	BBMP/4079/CH/20-21	BBMP/4079/CH/20-21	946.5	Online	10539694323	
	No.		Head		Amount (INR)	
	1	S	crutiny Fee		946.5	

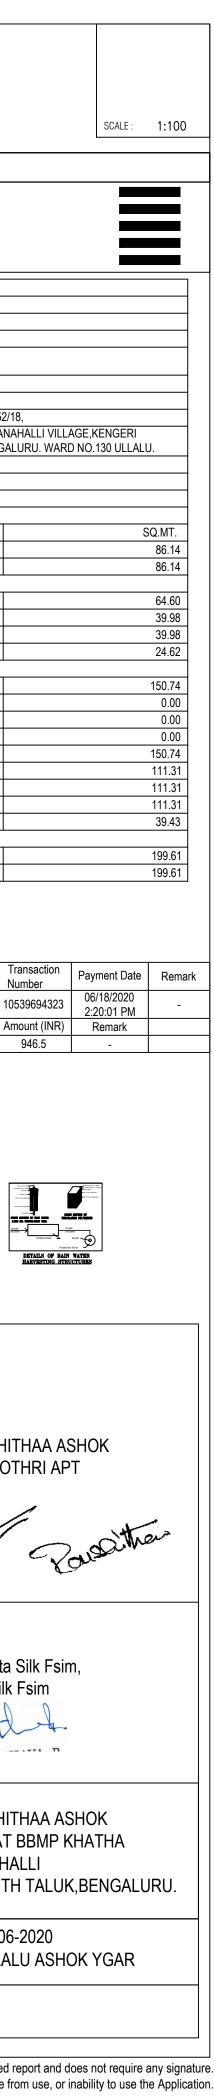

# OWNER / GPA HOLDER'S SIGNATURE

OWNER'S ADDRESS WITH ID NUMBER & CONTACT NUMBER SRI.ASHOK LAXMAN UGAR AND SMT.RAKSHITHAA ASHOK UGAR #402/A BLOCK 4TH FLOOR SAI GANGOTHRI APT ULLAL MAIN ROAD, BENGALURU-560056

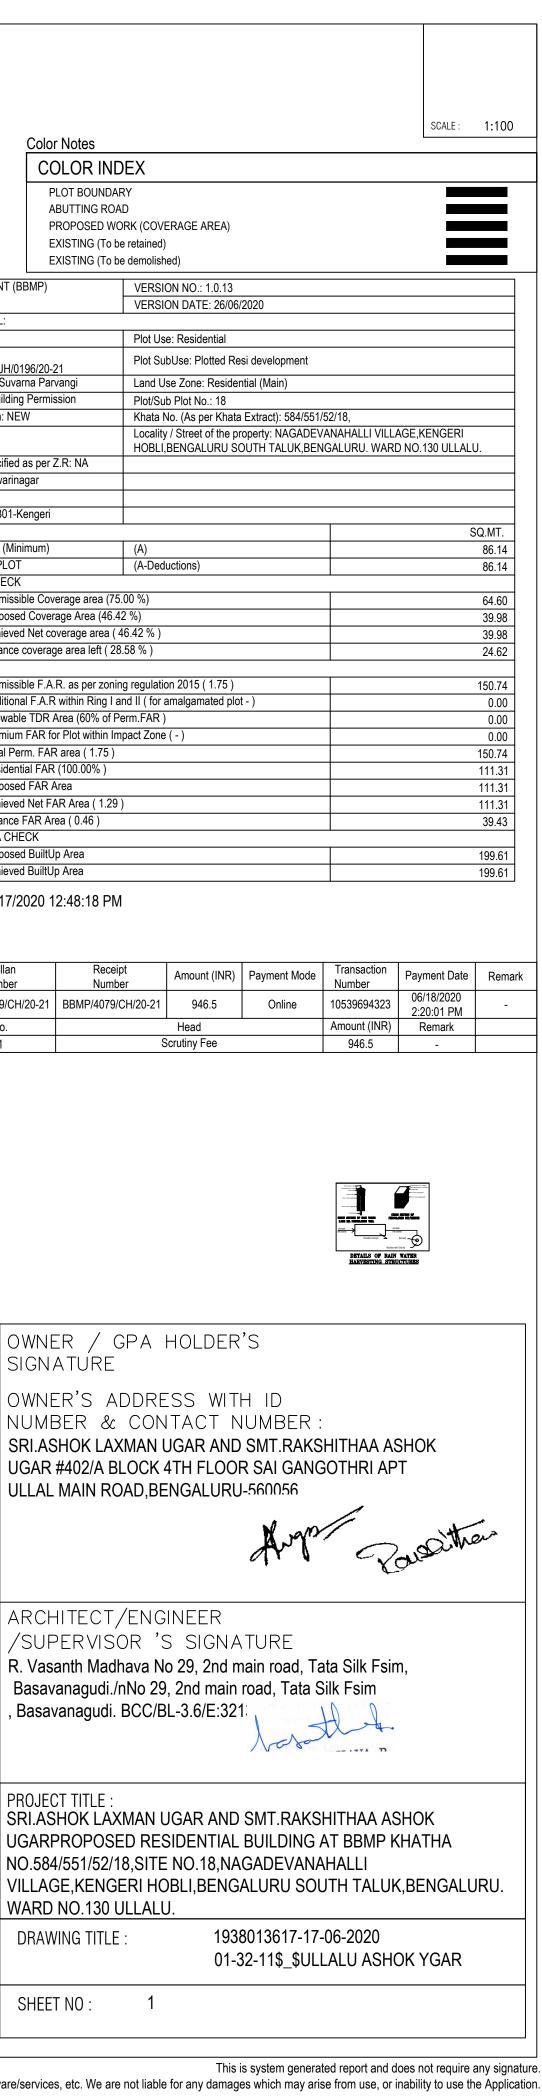

ARCHITECT/ENGINEER
/SUPERVISOR 'S SIGNATURE
R. Vasanth Madhava No 29, 2nd main road, Tata Silk Fsim
Basavanagudi./nNo 29, 2nd main road, Tata Silk Fsim
, Basavanagudi. BCC/BL-3.6/E:321

Actor	
PROJECT TITLE : SRI.ASHOK LAXMAN UGAR AND SMT.RAKSHITHAA A	S⊦
UGARPROPOSED RESIDENTIAL BUILDING AT BBMP	KH
NO.584/551/52/18,SITE NO.18,NAGADEVANAHALLI	

DRAWING TITLE :		1938013617-17-06-2020 01-32-11\$_\$ULLALU ASHOK
SHEET NO :	1	

WARD NO.130 ULLALU.