

This Plan Sanction is issued subject to the following conditions:

1. Sanction is accorded for the Residential Building at F-84, NO:F-84, B.E.L LAYOUT, 1ST STAGE , BANGALORE., Bangalore. a). Consist of 1Stilt + 1Ground + 1 only.

2. Sanction is accorded for Residential use only. The use of the building shall not be deviated to any 3.120.00 area reserved for car parking shall not be converted for any other purpose.

4.Development charges towards increasing the capacity of water supply, sanitary and power main has to be paid to BWSSB and BESCOM if any. 5. Necessary ducts for running telephone cables, cubicles at ground level for postal services & space

6. The applicant shall INSURE all workmen involved in the construction work against any accident / untoward incidents arising during the time of construction. 7. The applicant shall not stock any building materials / debris on footpath or on roads or on drains.

The debris shall be removed and transported to near by dumping yard. 8. The applicant shall maintain during construction such barricading as considered necessary to

prevent dust, debris & other materials endangering the safety of people / structures etc. in

9. The applicant shall plant at least two trees in the premises. 10.Permission shall be obtained from forest department for cutting trees before the commencement

11.License and approved plans shall be posted in a conspicuous place of the licensed premises. The building license and the copies of sanctioned plans with specifications shall be mounted on a frame and displayed and they shall be made available during inspections.

Architect / Engineer / Supervisor will be informed by the Authority in the first instance, warned in the second instance and cancel the registration if the same is repeated for the third time. 13. Technical personnel, applicant or owner as the case may be shall strictly adhere to the duties and responsibilities specified in Schedule - IV (Bye-law No. 3.6) under sub section IV-8 (e) to (k). 14. The building shall be constructed under the supervision of a registered structural engineer. 15.On completion of foundation or footings before erection of walls on the foundation and in the case of columnar structure before erecting the columns "COMMENCEMENT CERTIFICATE" shall be obtained. 16.Drinking water supplied by BWSSB should not be used for the construction activity of the building. 17. The applicant shall ensure that the Rain Water Harvesting Structures are provided & maintained in

18. If any owner / builder contravenes the provisions of Building Bye-laws and rules in force, the authority will inform the same to the concerned registered Architect / Engineers / Supervisor in the first instance, warn in the second instance and cancel the registration of the professional if the same is repeated for the third time.

good repair for storage of water for non potable purposes or recharge of ground water at all times

having a minimum total capacity mentioned in the Bye-law 32(a).

(HosadaagiHoodike) Letter No. LD/95/LET/2013, dated: 01-04-2013 :

19. The Builder / Contractor / Professional responsible for supervision of work shall not shall not materially and structurally deviate the construction from the sanctioned plan, without previous approval of the authority. They shall explain to the owner s about the risk involved in contravention of the provisions of the Act, Rules, Bye-laws, Zoning Regulations, Standing Orders and Policy Orders of 20.In case of any false information, misrepresentation of facts, or pending court cases, the plan

sanction is deemed cancelled. Special Condition as per Labour Department of Government of Karnataka vide ADDENDUM

Applicant / Builder / Owner / Contractor and the construction workers working in the construction site with the "Karnataka Building and Other Construction workers Welfare Board"should be strictly adhered to

2. The Applicant / Builder / Owner / Contractor should submit the Registration of establishment and list of construction workers engaged at the time of issue of Commencement Certificate. A copy of the same shall also be submitted to the concerned local Engineer in order to inspect the establishment and ensure the registration of establishment and workers working at construction site or work place 3. The Applicant / Builder / Owner / Contractor shall also inform the changes if any of the list of

4.At any point of time No Applicant / Builder / Owner / Contractor shall engage a construction worker in his site or work place who is not registered with the "Karnataka Building and Other Construction

1.Accommodation shall be provided for setting up of schools for imparting education to the children o f construction workers in the labour camps / construction sites.

2.List of children of workers shall be furnished by the builder / contractor to the Labour Department

3. Employment of child labour in the construction activities strictly prohibited. 4. Obtaining NOC from the Labour Department before commencing the construction work is a must.

5.BBMP will not be responsible for any dispute that may arise in respect of property in question. 6.In case if the documents submitted in respect of property in question is found to be false or fabricated, the plan sanctioned stands cancelled automatically and legal action will be initiated.


The plans are approved in accordance with the acceptance for approval by the Assistant Director of town planning (RR NAGAR) on date:27/07/2020 vide Ip number: BBMP/Ad.Com/RJH/ 035720-21 subject

This approval of Building plan/ Modified plan is valid for two years from the


date of issue of plan and building licence by the competent authority.

ASSISTANT DIRECTOR OF TOWN PLANNING (RR NAGAR)

BHRUHAT BENGALURU MAHANAGARA PALIKE

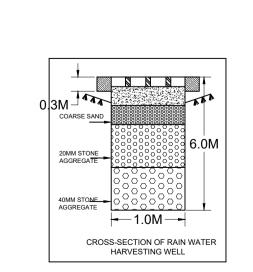




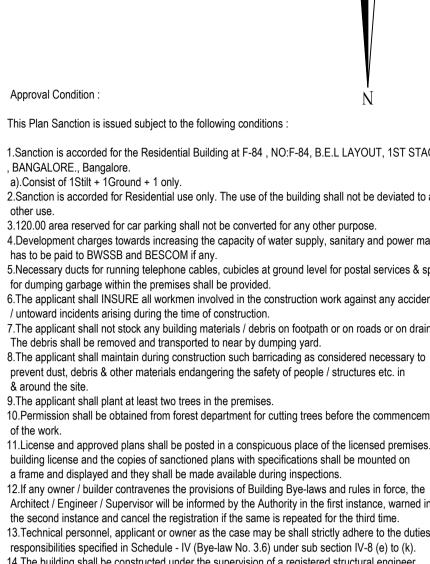

- 2.90 -PASSAGE 6.89X1.42 2.10 12.19 METER ROAD 12.19 METER ROAD STILT FLOOR PLAN **GROUND FLOOR PLAN**

17.37

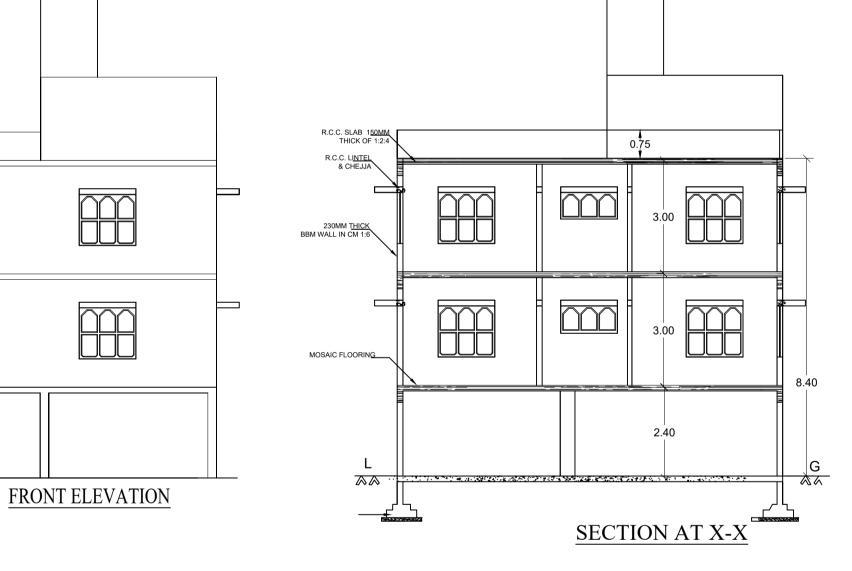

TOILET

6.754X7.05

KITCHEN/DINING

3.50X3.80

2.16X3.80

BED ROOM


3.94X3.80

STAIRS

1.20X1.50

3.00X3.60

3.00X9.00

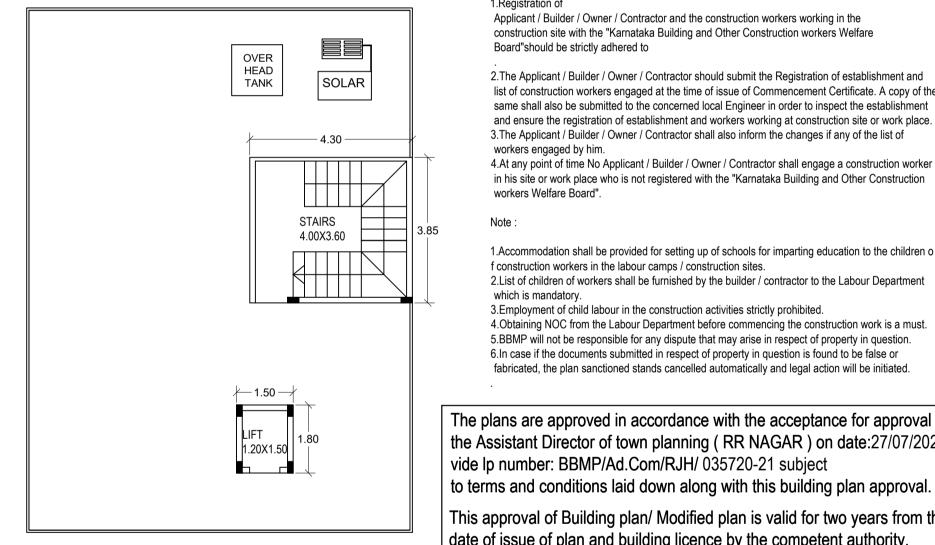

TOILET

2.16X3.80

6.754X7.05

FIRST FLOOR PLAN

PASSAGE

6.89X1.42

BED ROOM

3.50X3.80

BED ROOM

3.94X3.80

STAIRS

3.00X3.60

BED ROOM

3.00X4.35

1.20X1.50

TERRACE FLOOR PLAN

Block · A (RESI)

Floor Name	Total Built Up Area (Sq.mt.)	Deductions (Area in Sq.mt.)				Proposed FAR Area (Sq.mt.)	Total FAR Area	Tnmt (No.)
		StairCase	Lift	Lift Machine	Parking	Resi.	(Sq.mt.)	
Terrace Floor	18.35	16.55	0.00	1.80	0.00	0.00	0.00	00
First Floor	141.47	10.80	1.80	0.00	0.00	128.87	128.87	00
Ground Floor	141.47	28.56	1.80	0.00	0.00	111.11	111.11	01
Stilt Floor	141.48	19.68	1.80	0.00	120.00	0.00	0.00	00
Total:	442.77	75.59	5.40	1.80	120.00	239.98	239.98	01
Total Number of Same Blocks :	1							
Total:	442.77	75.59	5.40	1.80	120.00	239.98	239.98	01

SCHEDULE OF	JOINERY:
DLOCK NAME	NIA NAT

001125022 01 0011121111							
BLOCK NAME	NAME	LENGTH	HEIGHT	NOS			
A (RESI)	D2	0.75	2.10	02			
A (RESI)	D1	0.90	2.10	06			
A (RESI)	MD	1.20	2.10	01			

SCHEDULE OF JOINERY:

BLOCK NAME	NAME	LENGTH	HEIGHT	NOS
A (RESI)	W1	1.95	2.10	02
A (RESI)	W1	2.00	2.10	10
A (RESI)	V	2.01	2.10	02
A (RESI)	W	3.50	2.10	04

UnitBUA Table for Block :A (RESI)

FLOOR	Name	UnitBUA Type	UnitBUA Area	Carpet Area	No. of Rooms	No. of Tenement
GROUND FLOOR PLAN	SPLIT SPLIT	FLAT	279.35	216.80	5	1
FIRST FLOOR PLAN	SPLIT SPLIT	FLAT	0.00	0.00	6	0
Total:	-	-	279.35	216.80	11	1

SCALE: 1:100 Color Notes **COLOR INDEX** PLOT BOUNDARY ABUTTING ROAD PROPOSED WORK (COVERAGE AREA) EXISTING (To be retained) EXISTING (To be demolished) AREA STATEMENT (RRMP)


AREA STATEMENT (BBMP)	VERSION NO.: 1.0.13			
	VERSION DATE: 26/06/2020			
PROJECT DETAIL:				
Authority: BBMP	Plot Use: Residential			
Inward_No: BBMP/Ad.Com./RJH/0357/20-21	Plot SubUse: Plotted Resi development			
Application Type: Suvarna Parvangi	Land Use Zone: Residential (Main)			
Proposal Type: Building Permission	Plot/Sub Plot No.: F-84			
Nature of Sanction: NEW	Khata No. (As per Khata Extract): F-84			
Location: RING-II	Locality / Street of the property: NO:F-8-BANGALORE.	4, B.E.L LAYOUT, 1ST STAGE,		
Building Line Specified as per Z.R: NA				
Zone: Rajarajeshwarinagar				
Ward: Ward-072				
Planning District: 207-Unclassified				
AREA DETAILS:		SQ.MT.		
AREA OF PLOT (Minimum)	(A)	211.92		
NET AREA OF PLOT	(A-Deductions)	211.92		
COVERAGE CHECK		•		
Permissible Coverage area (75.0	158.94			
Proposed Coverage Area (66.76		141.47		
Achieved Net coverage area (66.76 %)				
Balance coverage area left (8.24	%)	17.47		
FAR CHECK		•		
Permissible F.A.R. as per zoning	• ,	370.86		
Additional F.A.R within Ring I and	,	0.00		
Allowable TDR Area (60% of Per	,	0.00		
Premium FAR for Plot within Impa	act Zone (-)	0.00		
Total Perm. FAR area (1.75)		370.86		
Residential FAR (100.00%)		239.99		
Proposed FAR Area		239.99		
Achieved Net FAR Area (1.13)		239.99		
Balance FAR Area (0.62)		130.87		
BUILT UP AREA CHECK				
Proposed BuiltUp Area		442.77		
Achieved BuiltUp Area		442.77		

Approval Date: 07/27/2020 1:30:31 PM

Payment Details

Sr No.	Challan	Receipt	Amount (INR)	Payment Mode	Transaction	Payment Date	Remark
OI 140.	Number	Number	Amount (mart)	1 dymont wodo	Number	r dymont bato	Remark
1	BBMP/6235/CH/20-21	BBMP/6235/CH/20-21	1992	Online	10647905665	07/05/2020	
'	DDIVII /0205/CI I/20-21	BBIVII /0233/011/20-21		10047303003	11:11:26 PM	-	
	No.	Head			Amount (INR)	Remark	
	1	Scrutiny Fee			1992	-	

OTHER PROPERTY

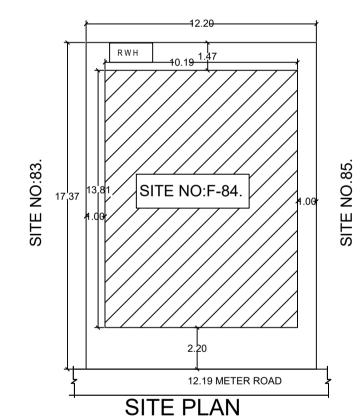

OWNER / GPA HOLDER'S SIGNATÚRE

OWNER'S ADDRESS WITH ID NUMBER & CONTACT NUMBER: S.M. MANJUNATH NO:F-84, B.E.L LAYOUT, 1ST STAGE, BANGALORE. NO:F-84, B.E.L LAYOUT, 1ST STAGE, BANGALORE.

ARCHITECT/ENGINEER /SUPERVISOR 'S SIGNATURE K MANJAPPA NO-2240,4TH CROSS,SHIVANANDA NAGAR, NAGARA BHAVI MAI GALORE-560072 BCC/BL-3.6/SE-0312/2018-19

PROJECT TITLE: PLAN SHOWING THE PROPOSED RESIDENTIAL BUILDING AT SITE NO: F-84 B.E.L LAYOUT, 1ST STAGE (HEROHALLI) BANGALORE. WARD NO:72.

DRAWING TITLE:

496998761-24-07-2020 03-07-59\$_\$40X60 STX3 NORTH

1 KIT MANJUNATH S M ALT 7 FDWG

UserDefinedMetric (750.00 x 650.00MM)

Total Built

442.77

Up Area

(Sq.mt.)

RWH

PARKING

13.87

- 1.0b *-*

Block USE/SUBUSE Details

Required Parking(Table 7a)

Residential

Total:

Parking Check (Table 7b)

FAR &Tenement Details

No. of Same

Residential

SubUse

Apartment

Apartment

Area (Sq.mt.)

27.50

27.50

13.75

75.59

75.59

41.25

5.40

Deductions (Area in Sq.mt.)

StairCase Lift Lift Machine Parking

Reqd.

Area (Sq.mt.)

225.001

A (RESI)

A (RESI)

Vehicle Type

Total Car

A (RESI)

TwoWheeler

Other Parking

17.37

10.20X13.87

Block Structure Bldg upto 11.5 mt. Ht.

Reqd./Unit Reqd.

Achieved

2

Area (Sq.mt.)

55.00

55.00

0.00

65.00

FAR Area

(Sq.mt.)

Resi.

1.80 | 120.00 | 239.98 | 239.98

1.80 120.00

120.00

Total FAR

(Sq.mt.)

239.98 239.98

Tnmt (No.)

Prop.

Prop.