

**BED ROOM** 

3.62X3.09


TOILET


1.50X3.10

1.50X3.09

BED ROOM


FIRST FLOOR PLAN

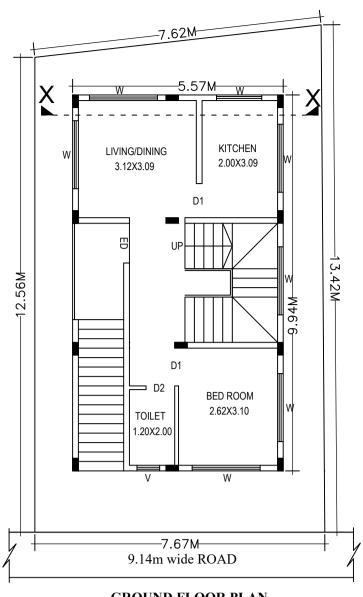


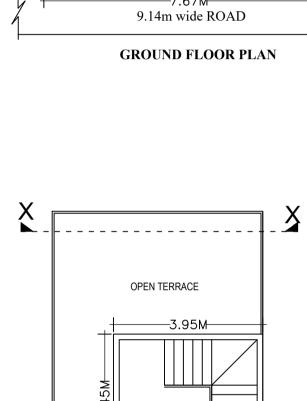


SO US. CAPACITY

TERRACE FLOOR PLAN

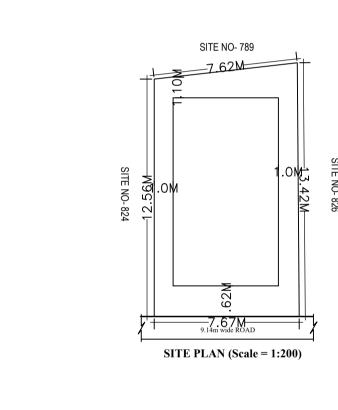


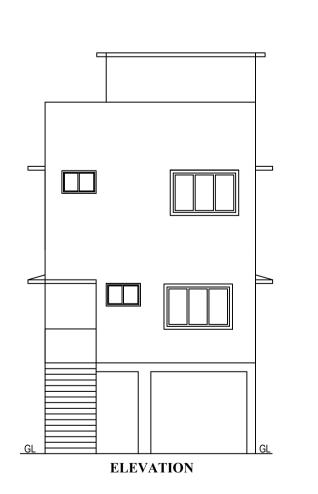

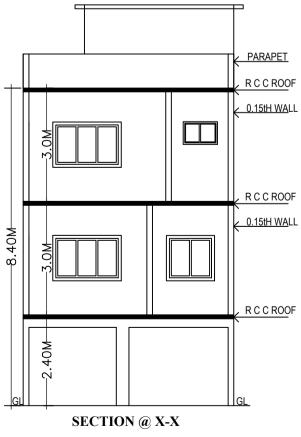

[		PARAPET	
	3.0M	R C C ROC  0.15tH WAI	LL
8.40M	3.0M	0.15th WA	LL
GL	SECTION @	GL X X	

arking Check (1	able 7b)			
Vehicle Type	Reqd.		Achieved	
	No.	Area (Sq.mt.)	No.	Area (Sq.mt.)
Car	1	13.75	1	13.75
Total Car	1	13.75	1	13.75
TwoWheeler	-	13.75	0	0.00
Other Parking	-	-	-	35.67
Total		27.50		49.42

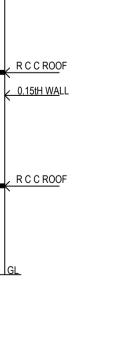

FAR &Tenement				
Block	No. of Same Bldg	Total Built Up Area (Sq.mt.)	Total FAR Area (Sq.mt.)	Tnmt (No.)
AA (BB)	1	95.40	95.40	01
Grand Total:	1	95.40	95.40	1.00

DETAILS OF RAIN WATER

HARVESTING STRUCTURES

.Sanction is accorded for the Residential Building at SITE NO- 825 , SITE NO- 825, KATHA NO-1039/768/825, AKASH VIHAR LAY OUT, HAROHALLI VILLAGE, YELAHANKA HOBLI, Bangalore.

a).Consist of 1Stilt + 1Ground + 1 only. 2. Sanction is accorded for Residential use only. The use of the building shall not be deviated to any

This Plan Sanction is issued subject to the following conditions :

has to be paid to BWSSB and BESCOM if any.

Approval Condition:

3.49.42 area reserved for car parking shall not be converted for any other purpose. 4.Development charges towards increasing the capacity of water supply, sanitary and power main

5. Necessary ducts for running telephone cables, cubicles at ground level for postal services & space for dumping garbage within the premises shall be provided.

6. The applicant shall INSURE all workmen involved in the construction work against any accident / untoward incidents arising during the time of construction.

7. The applicant shall not stock any building materials / debris on footpath or on roads or on drains. The debris shall be removed and transported to near by dumping yard. 8. The applicant shall maintain during construction such barricading as considered necessary to prevent dust, debris & other materials endangering the safety of people / structures etc. in

9. The applicant shall plant at least two trees in the premises. 10. Permission shall be obtained from forest department for cutting trees before the commencement

11.License and approved plans shall be posted in a conspicuous place of the licensed premises. The

building license and the copies of sanctioned plans with specifications shall be mounted on a frame and displayed and they shall be made available during inspections. 12. If any owner / builder contravenes the provisions of Building Bye-laws and rules in force, the

Architect / Engineer / Supervisor will be informed by the Authority in the first instance, warned in the second instance and cancel the registration if the same is repeated for the third time. 13. Technical personnel, applicant or owner as the case may be shall strictly adhere to the duties and

responsibilities specified in Schedule - IV (Bye-law No. 3.6) under sub section IV-8 (e) to (k). 14. The building shall be constructed under the supervision of a registered structural engineer. 15.On completion of foundation or footings before erection of walls on the foundation and in the case of columnar structure before erecting the columns "COMMENCEMENT CERTIFICATE" shall be obtained. 16. Drinking water supplied by BWSSB should not be used for the construction activity of the building. 17. The applicant shall ensure that the Rain Water Harvesting Structures are provided & maintained in

good repair for storage of water for non potable purposes or recharge of ground water at all times having a minimum total capacity mentioned in the Bye-law 32(a). 18.If any owner / builder contravenes the provisions of Building Bye-laws and rules in force, the authority will inform the same to the concerned registered Architect / Engineers / Supervisor in the

first instance, warn in the second instance and cancel the registration of the professional if the same is repeated for the third time. 19. The Builder / Contractor / Professional responsible for supervision of work shall not shall not materially and structurally deviate the construction from the sanctioned plan, without previous approval of the authority. They shall explain to the owner s about the risk involved in contravention of the provisions of the Act, Rules, Bye-laws, Zoning Regulations, Standing Orders and Policy Orders of

20.In case of any false information, misrepresentation of facts, or pending court cases, the plan sanction is deemed cancelled.

Special Condition as per Labour Department of Government of Karnataka vide ADDENDUM (HosadaagiHoodike) Letter No. LD/95/LET/2013, dated: 01-04-2013 :

Applicant / Builder / Owner / Contractor and the construction workers working in the construction site with the "Karnataka Building and Other Construction workers Welfare Board"should be strictly adhered to

2. The Applicant / Builder / Owner / Contractor should submit the Registration of establishment and list of construction workers engaged at the time of issue of Commencement Certificate. A copy of the same shall also be submitted to the concerned local Engineer in order to inspect the establishment and ensure the registration of establishment and workers working at construction site or work place. 3. The Applicant / Builder / Owner / Contractor shall also inform the changes if any of the list of

workers engaged by him. 4.At any point of time No Applicant / Builder / Owner / Contractor shall engage a construction worker in his site or work place who is not registered with the "Karnataka Building and Other Construction workers Welfare Board".


1.Accommodation shall be provided for setting up of schools for imparting education to the children o f construction workers in the labour camps / construction sites.

2.List of children of workers shall be furnished by the builder / contractor to the Labour Department

3. Employment of child labour in the construction activities strictly prohibited. 4. Obtaining NOC from the Labour Department before commencing the construction work is a must.

5.BBMP will not be responsible for any dispute that may arise in respect of property in question. 6.In case if the documents submitted in respect of property in question is found to be false or


fabricated, the plan sanctioned stands cancelled automatically and legal action will be initiated.

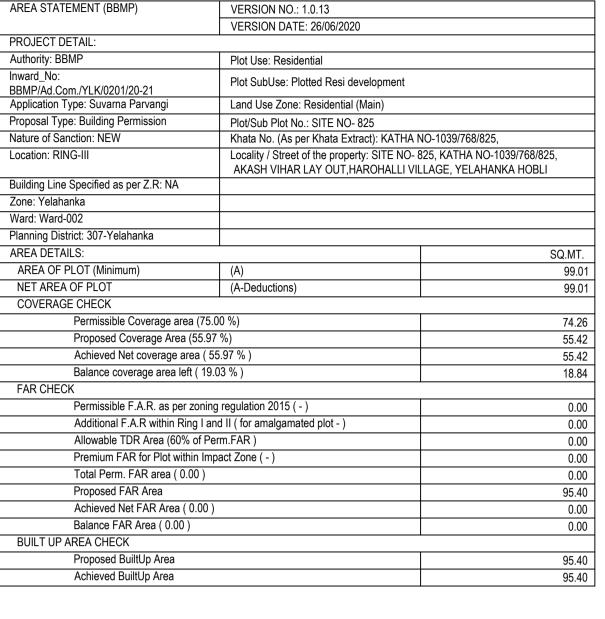

## Approval Date: 08/10/2020 4:25:12 PM

## Payment Details

Sr No.	Challan Number	Receipt Number	Amount (INR)	Payment Mode	Transaction Number	Payment Date	Remark
1	BBMP/8785/CH/20-21	BBMP/8785/CH/20-21	810	Online	10828440123	08/04/2020 12:40:26 PM	-
	No.	Head			Amount (INR)	Remark	
	1	Scrutiny Fee			810	-	

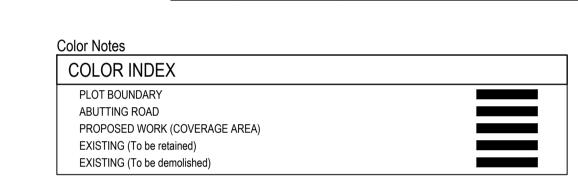

Block :AA (BB) Floor Name Total Built Up Area (Sq.mt.) Total FAR Area (Sq.mt.) Terrace Floor First Floor 47.70 47.70 Ground Floor 0.00 0.00 95.40 95.40 Total Number of Same

Block USE/SUBL	JSE Details			
Block Name	Block Use	Block SubUse	Block Structure	Block Land Use Category
AA (BB)	Residential	Plotted Resi development	Bldg upto 11.5 mt. Ht.	R

## Required Parking(Table 7a)

SCALE: 1:100

rtequired Farking (Table Fa)								
Block	Type SubUse	SubUse Area		Units		Car		
Name	Туре	Subose	(Sq.mt.)	Reqd.	Prop.	Reqd./Unit	Reqd.	Prop.
AA (BB)	Residential	Plotted Resi development	50 - 225	1	-	1	1	-
	Total :		-	-	-		1	1

SCHEDULE OF JOINERY:						
BLOCK NAME	NAME	LENGTH	HEIGHT	NOS		
AA (BB)	D2	0.76	2.10	03		
AA (BB)	D1	0.90	2.10	04		
AA (BB)	ED	1.05	2.10	01		

SCHEDULE OF	JOINERY:			
BLOCK NAME	NAME	LENGTH	HEIGHT	NOS
AA (BB)	V	0.75	1.80	03
AA (BB)	W	1.80	1.80	10

					_
HEDULE OF .	JOINERY:				
OCK NAME	NAME	LENGTH	HEIGHT	NOS	
(BB)	V	0.75	1.80	03	

Note: Earlier plan sanction vide L.P No.

is deemed cancelled.

The modified plans are approved in accordance with the acceptance for approval by the Assistant director of town planning (YELAHANKA) on date: 1<u>0/08/2020</u> Vide lp number :

BBMP/Ad.Com./YLK/0201/20-2 subject to terms and conditions laid down along with this modified building plan approval.

This approval of Building plan/ Modified plan is valid for two years from the date of issue of plan and building licence by the competent authority.

ASSISTANT DIRECTOR OF TOWN PLANNING (YELAHANKA)

BHRUHAT BENGALURU MAHANAGARA PALIKE

OWNER / GPA HOLDER'S SIGNATURE

OWNER'S ADDRESS WITH ID

NUMBER & CONTACT NUMBER: Sri. RAMESH. S SITE NO- 825, KATHA NO-1039/768/825, AKASH VIHAR LAY OUT, HAROHALLI VILLAGE, YELAHANKA HOBLI, BANGALORE, WARD NO- 02.



ARCHITECT/ENGINEER /SUPERVISOR 'S SIGNATURE

MALLU MADHUSUDHAN REDDY #2, LEVEL 2, SB COMPLEX, NEXT TO IYER SCHOOL, HMT MAIN ROAD, MATHIKERE. BCC/BL-3.6/E-4003/2014-15



PROJECT TITLE:

THE PLAN OF THE PROPOSED RESIDENTIAL BUILDING AT

SITE NO- 825, KATHA NO-1039/768/825, AKASH VIHAR LAY OUT, HAROHALLI VILLAGE, YELAHANKA HOBLI, BANGALORE, WARD NO- 02.

598193815-04-08-2020 DRAWING TITLE:

11-58-10\$\_\$RAMESH

SHEET NO:

Accuracy of Scrutiny Report and Drawing is subject to accuracy of end-user provided data, 3rd party software/hardware/services, etc. We are not liable for any damages which may arise from use, or inability to use the Application.