



Area (Sq.mt.)

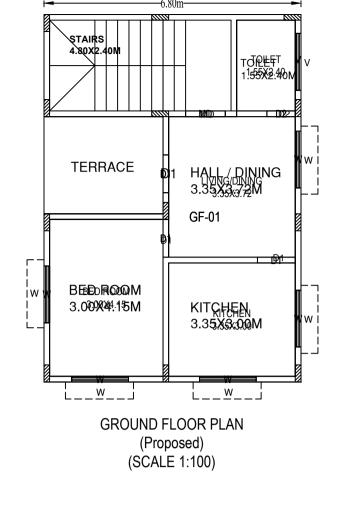


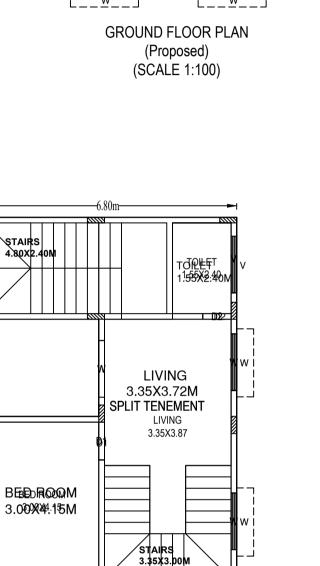

SECOND FLOOR PLAN

(Proposed)

(SCALE 1:100)

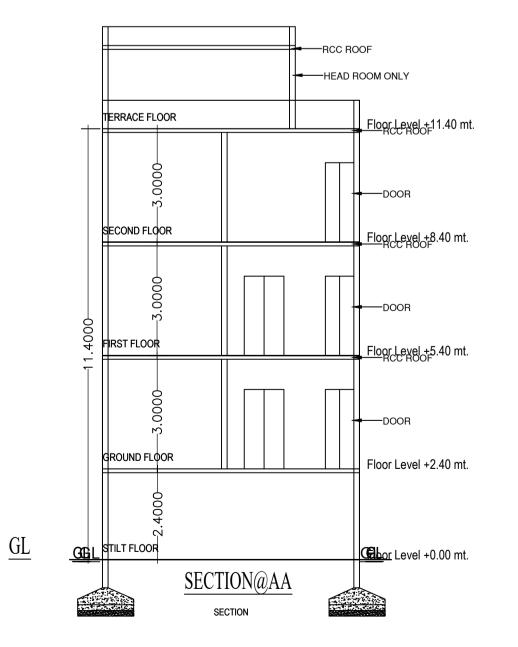

Required Parking(Table 7a)

(RESIDENTIAL

Approval Condition This Plan Sanction is issued subject to the following conditions

9. The applicant shall plant at least two trees in the premises.

is repeated for the third time.

sanction is deemed cancelled.

SOL MONAR HEATING SYSTEM TERRACE

TERRACE FLOOR PLAN (SCALE 1:100)

SITE NO.163

9.14M. WIDE ROAD

Area Units Car
(Sq.mt.) Reqd. Prop. Reqd./Unit Reqd. Prop.

O.H.T

1. Sanction is accorded for the Residential Building at 125, SAMPIGEHALLI, VILLAGE, YALAHANKA HOBLI.BANGALORE.. Bangalore.

a). Consist of 1Stilt + 1Ground + 2 only. 2. Sanction is accorded for Residential use only. The use of the building shall not be deviated to any

3.58.90 area reserved for car parking shall not be converted for any other purpose. 4.Development charges towards increasing the capacity of water supply, sanitary and power main

has to be paid to BWSSB and BESCOM if any. 5. Necessary ducts for running telephone cables, cubicles at ground level for postal services & space for dumping garbage within the premises shall be provided.

6. The applicant shall INSURE all workmen involved in the construction work against any accident / untoward incidents arising during the time of construction. 7. The applicant shall not stock any building materials / debris on footpath or on roads or on drains.

The debris shall be removed and transported to near by dumping yard. 8. The applicant shall maintain during construction such barricading as considered necessary to

prevent dust, debris & other materials endangering the safety of people / structures etc. in

10.Permission shall be obtained from forest department for cutting trees before the commencement 11.License and approved plans shall be posted in a conspicuous place of the licensed premises. The building license and the copies of sanctioned plans with specifications shall be mounted on

a frame and displayed and they shall be made available during inspections. 12.If any owner / builder contravenes the provisions of Building Bye-laws and rules in force, the Architect / Engineer / Supervisor will be informed by the Authority in the first instance, warned in the second instance and cancel the registration if the same is repeated for the third time. 13. Technical personnel, applicant or owner as the case may be shall strictly adhere to the duties and responsibilities specified in Schedule - IV (Bye-law No. 3.6) under sub section IV-8 (e) to (k). 14. The building shall be constructed under the supervision of a registered structural engineer. 15.On completion of foundation or footings before erection of walls on the foundation and in the case of columnar structure before erecting the columns "COMMENCEMENT CERTIFICATE" shall be obtained. 16. Drinking water supplied by BWSSB should not be used for the construction activity of the building.

17. The applicant shall ensure that the Rain Water Harvesting Structures are provided & maintained in good repair for storage of water for non potable purposes or recharge of ground water at all times having a minimum total capacity mentioned in the Bye-law 32(a). 18.If any owner / builder contravenes the provisions of Building Bye-laws and rules in force, the authority will inform the same to the concerned registered Architect / Engineers / Supervisor in the first instance, warn in the second instance and cancel the registration of the professional if the same

19. The Builder / Contractor / Professional responsible for supervision of work shall not shall not materially and structurally deviate the construction from the sanctioned plan, without previous approval of the authority. They shall explain to the owner s about the risk involved in contravention of the provisions of the Act, Rules, Bye-laws, Zoning Regulations, Standing Orders and Policy Orders of

20.In case of any false information, misrepresentation of facts, or pending court cases, the plan

Special Condition as per Labour Department of Government of Karnataka vide ADDENDUM (HosadaagiHoodike) Letter No. LD/95/LET/2013, dated: 01-04-2013:

Applicant / Builder / Owner / Contractor and the construction workers working in the construction site with the "Karnataka Building and Other Construction workers Welfare Board"should be strictly adhered to

2.The Applicant / Builder / Owner / Contractor should submit the Registration of establishment and list of construction workers engaged at the time of issue of Commencement Certificate. A copy of the same shall also be submitted to the concerned local Engineer in order to inspect the establishment and ensure the registration of establishment and workers working at construction site or work place. 3. The Applicant / Builder / Owner / Contractor shall also inform the changes if any of the list of

workers engaged by him. 4.At any point of time No Applicant / Builder / Owner / Contractor shall engage a construction worker in his site or work place who is not registered with the "Karnataka Building and Other Construction workers Welfare Board".

1.Accommodation shall be provided for setting up of schools for imparting education to the children o f construction workers in the labour camps / construction sites. 2.List of children of workers shall be furnished by the builder / contractor to the Labour Department which is mandatory.


3. Employment of child labour in the construction activities strictly prohibited. 4. Obtaining NOC from the Labour Department before commencing the construction work is a must. 5.BBMP will not be responsible for any dispute that may arise in respect of property in question. 6.In case if the documents submitted in respect of property in question is found to be false or fabricated, the plan sanctioned stands cancelled automatically and legal action will be initiated.

AREA STATEMENT (BBMP)	VERSION NO.: 1.0.11		
	VERSION DATE: 01/11/2018		
PROJECT DETAIL:			
Authority: BBMP Plot Use: Residential			
Inward_No: BBMP/Ad.Com./YLK/0978/19-20	Plot SubUse: Plotted Resi develop	ment	
Application Type: Suvarna Parvangi	Land Use Zone: Residential (Main)		
Proposal Type: Building Permission	Plot/Sub Plot No.: 125		
Nature of Sanction: New	Khata No. (As per Khata Extract): 1		
Location: Ring-III	Locality / Street of the property: SA HOBLI,BANGALORE.	MPIGEHALLI, VILLAGE,YALAHANKA	
Building Line Specified as per Z.R: NA			
Zone: Yelahanka			
Ward: Ward-005			
Planning District: 307-Yelahanka			
AREA DETAILS:	•	SQ.MT.	
AREA OF PLOT (Minimum)	(A)	107.27	
NET AREA OF PLOT	(A-Deductions)	107.27	
COVERAGE CHECK		<u> </u>	
Permissible Coverage area (7	75.00 %)	80.45	
Proposed Coverage Area (61	.62 %)	66.10	
Achieved Net coverage area	(61.62 %)	66.10	
Balance coverage area left (1	13.38 %)	14.35	
FAR CHECK		<u> </u>	
Permissible F.A.R. as per zon	ing regulation 2015 (-)	0.00	
Additional F.A.R within Ring I	and II (for amalgamated plot -)	0.00	
Allowable TDR Area (60% of	Perm.FAR)	0.00	
Premium FAR for Plot within I	mpact Zone (-)	0.00	
Total Perm. FAR area (0.00)		0.00	
Proposed FAR Area		181.20	
Achieved Net FAR Area (0.0	0)	0.00	
Balance FAR Area (0.00)		0.00	
BUILT UP AREA CHECK			
Proposed BuiltUp Area		181.20	
Achieved BuiltUp Area		181.20	

Approval Date: 01/28/2020 4:30:18 PM

Payment Details

	Sr No.	Challan Number	Receipt Amount (INR) Payment Mode		Transaction Number	Payment Date	Remark
	1	BBMP/21129/CH/19-20	BBMP/21129/CH/19-20 675 Online		9683582589	01/16/2020 3:31:49 PM	-
		No.	Head		Amount (INR)	Remark	
Ī		1	Scrutiny Fee		675	-	

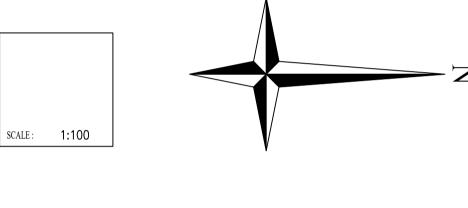



Block	No. of Same Bldg	Total Built Up Area (Sq.mt.)	Total FAR Area (Sq.mt.)	Tnmt (No.)
A1 (RESIDENTIAL)	1	181.20	181.20	02
Grand Total:	1	181.20	181.20	2.00

Grand Total:	1	181.20	181.20	2.00
Block USE/SUBU	SE Details			
Block Name	Block Use	Block Sublise	Block Structure	Block Land Use

Plotted Resi development

Bldg upto 11.5 mt. Ht.

S	CHEDULE OF J				
	BLOCK NAME	NAME	LENGTH	HEIGHT	NOS
_ [·	A1 (RESIDENTIAL)	D2	0.75	2.10	03
	A1 (RESIDENTIAL)	D1	1.00	2.10	05
_ [-	A1 (RESIDENTIAL)	MD	1.05	2.10	02

SCHEDULE OF JOINERY:

A1 (RESIDENTIAL) V 1.50 1.20 03 A1 (RESIDENTIAL) W 1.50 1.20 17	BLOCK NAME	NAME	LENGTH	HEIGHT	NOS
A1 (RESIDENTIAL) W 1.50 1.20 17	A1 (RESIDENTIAL)	V	1.50	1.20	03
	A1 (RESIDENTIAL)	W	1.50	1.20	17

Block: A1 (RESIDENTIAL)

Floor Name	Total Built Up Area (Sq.mt.)	Total FAR Area (Sq.mt.)	Tnmt (No.)
Terrace Floor	0.00	0.00	00
Second Floor	58.00	58.00	00
First Floor	58.00	58.00	01
Ground Floor	58.00	58.00	01
Stilt Floor	7.20	7.20	00
Total:	181.20	181.20	02
Total Number of Same			
Blocks	1		
:			
Total:	181.20	181.20	02

EXISTING (To be demolished)

PROPOSED WORK (COVERAGE AREA)

Color Notes

COLOR INDEX

PLOT BOUNDARY

ABUTTING ROAD

EXISTING (To be retained)

OWNER / GPA HOLDER'S

OWNER'S ADDRESS WITH ID NUMBER & CONTACT NUMBER:

Sri: MOHAMMED GOUS MUJAWAR SAMPIGEHALLI, VILLAGE, YALAHANKA HOBLI, BANGALORE.

ARCHITECT/ENGINEER

/SUPERVISOR 'S SIGNATURE

vidya NS #4,Next To Lakshmi Medical,Nagashettihalli Bus Stop, Nagashettihalli, Bangalore /A-2817/2017-18



PROJECT TITLE:

PROPOSED RESIDENTIAL BUILDING

PLAN SHOWING THE PROPOSED RESIDENTIAL BUILDING AT SITE NO.125, KATHA NO.151/34/125, 126/1, SAMPIGEHALLI, VILLAGE, YALAHANKA HOBLI, BANGALORE. WARD NO.5.

1721348649-23-01-2020 DRAWING TITLE:

03-05-16\$_\$MOHHAMED GOUS

SHEET NO:

The plans are approved in accordance with the acceptance for approval
the Assistant Director of town planning (YELAHANKA) on date: 28/01/2020
vide lp number: BBMP/Ad.Com./YLK/0978/19-20 subje
to terms and conditions laid down along with this building plan approval.
Validity of this approval is two years from the date of issue.

ASSISTANT DIRECTOR OF TOWN PLANNING (YELAHANKA)

BHRUHAT BENGALURU MAHANAGARA PALIKE

Car	2	27.50	2	27.50
Total Car	2	27.50	2	27.50
TwoWheeler	-	13.75	0	0.00
Other Parking	-	-	-	31.40
Total		41.25		58.90

ELEVATION

Parking Check (Table 7b)