

PARAPET WALL R.C.C.ROOF — CHEJJA — WINDOW — 0.15 C.C.B. WALL— TERRACE FLOOR PLAN FOUNDATION AS PER SECTION ON AA **ELEVATION**

FAR Area Area

0.00 60.34 60.34

61.78 181.02 186.42

0.00

2.10

1.20

1.20

181.03 145.41

Deductions (Area in Sq.mt.)

297.48 17.66 8.88 2.22 20.52 61.78 181.02

0.90

1.80

2.22

297.48 17.66 8.88

StairCase Lift Lift Machine Void Parking Resi.

0.00 6.84

Approval Condition:

This Plan Sanction is issued subject to the following conditions:

.Sanction is accorded for the Residential Building at 02, NO-02, DODDABOMMASANDRA , VIDYARANYAPURA, WARD NO-10, BANGALORE., Bangalore. a).Consist of 1Stilt + 1Ground + 2 only.

2. Sanction is accorded for Residential use only. The use of the building shall not be deviated to any

3.61.78 area reserved for car parking shall not be converted for any other purpose. 4.Development charges towards increasing the capacity of water supply, sanitary and power main has to be paid to BWSSB and BESCOM if any.

5. Necessary ducts for running telephone cables, cubicles at ground level for postal services & space for dumping garbage within the premises shall be provided. 6. The applicant shall INSURE all workmen involved in the construction work against any accident

/ untoward incidents arising during the time of construction. The applicant shall not stock any building materials / debris on footpath or on roads or on drains.

The debris shall be removed and transported to near by dumping yard. 8. The applicant shall maintain during construction such barricading as considered necessary to prevent dust, debris & other materials endangering the safety of people / structures etc. in

9. The applicant shall plant at least two trees in the premises. 10.Permission shall be obtained from forest department for cutting trees before the commencement

11.License and approved plans shall be posted in a conspicuous place of the licensed premises. The building license and the copies of sanctioned plans with specifications shall be mounted on

a frame and displayed and they shall be made available during inspections. 12.If any owner / builder contravenes the provisions of Building Bye-laws and rules in force, the Architect / Engineer / Supervisor will be informed by the Authority in the first instance. warned in the second instance and cancel the registration if the same is repeated for the third time. 13.Technical personnel, applicant or owner as the case may be shall strictly adhere to the duties and responsibilities specified in Schedule - IV (Bye-law No. 3.6) under sub section IV-8 (e) to (k).

14. The building shall be constructed under the supervision of a registered structural engineer. 15.On completion of foundation or footings before erection of walls on the foundation and in the case of columnar structure before erecting the columns "COMMENCEMENT CERTIFICATE" shall be obtained. 16.Drinking water supplied by BWSSB should not be used for the construction activity of the building. 17. The applicant shall ensure that the Rain Water Harvesting Structures are provided & maintained in good repair for storage of water for non potable purposes or recharge of ground water at all times having a minimum total capacity mentioned in the Bye-law 32(a).

18.If any owner / builder contravenes the provisions of Building Bye-laws and rules in force, the authority will inform the same to the concerned registered Architect / Engineers / Supervisor in the first instance, warn in the second instance and cancel the registration of the professional if the same is repeated for the third time.

19. The Builder / Contractor / Professional responsible for supervision of work shall not shall not materially and structurally deviate the construction from the sanctioned plan, without previous approval of the authority. They shall explain to the owner s about the risk involved in contravention of the provisions of the Act, Rules, Bye-laws, Zoning Regulations, Standing Orders and Policy Orders of

20.In case of any false information, misrepresentation of facts, or pending court cases, the plan sanction is deemed cancelled.

PVT PROPERTY.

8.80M WIDE ROAD

SITE PLAN (Scale 1:200)

Special Condition as per Labour Department of Government of Karnataka vide ADDENDUM (HosadaagiHoodike) Letter No. LD/95/LET/2013, dated: 01-04-2013 :

1.Registration of

Applicant / Builder / Owner / Contractor and the construction workers working in the construction site with the "Karnataka Building and Other Construction workers Welfare Board"should be strictly adhered to


2.The Applicant / Builder / Owner / Contractor should submit the Registration of establishment and list of construction workers engaged at the time of issue of Commencement Certificate. A copy of the same shall also be submitted to the concerned local Engineer in order to inspect the establishment and ensure the registration of establishment and workers working at construction site or work place. 3. The Applicant / Builder / Owner / Contractor shall also inform the changes if any of the list of

workers engaged by him. 4.At any point of time No Applicant / Builder / Owner / Contractor shall engage a construction worker in his site or work place who is not registered with the "Karnataka Building and Other Construction workers Welfare Board".

1. Accommodation shall be provided for setting up of schools for imparting education to the children o f construction workers in the labour camps / construction sites. 2.List of children of workers shall be furnished by the builder / contractor to the Labour Department

which is mandatory. 3. Employment of child labour in the construction activities strictly prohibited. 4. Obtaining NOC from the Labour Department before commencing the construction work is a must.


5.BBMP will not be responsible for any dispute that may arise in respect of property in question. 6.In case if the documents submitted in respect of property in question is found to be false or fabricated, the plan sanctioned stands cancelled automatically and legal action will be initiated.

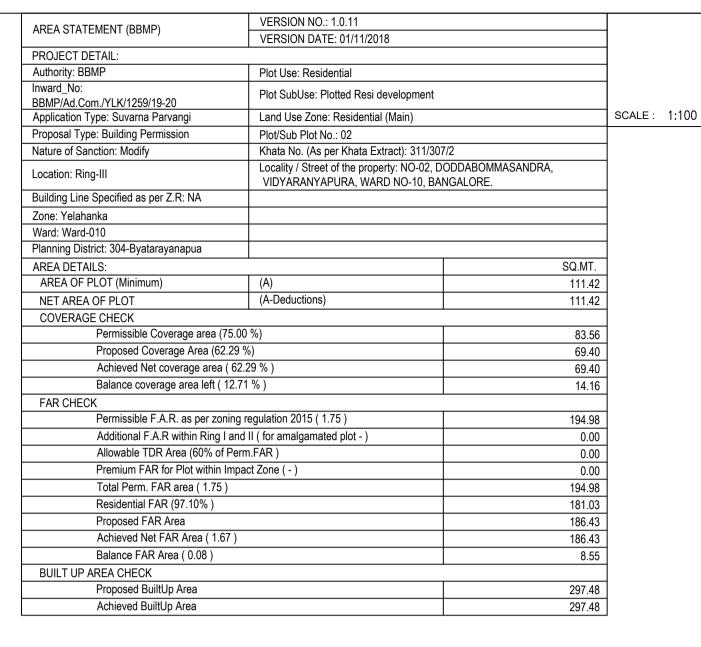

Approval Date: 05/19/2020 12:29:45 PM

Payment Details

Sr No.	Challan Number	Receipt Number	Amount (INR)	Payment Mode	Transaction Number	Payment Date	Remark
1	BBMP/1126/CH/20-21	BBMP/1126/CH/20-21	1342.54	Online	10361528789	05/18/2020 3:20:02 PM	-
	No.	Head			Amount (INR)	Remark	
	1	Scrutiny Fee			1342.54	•	

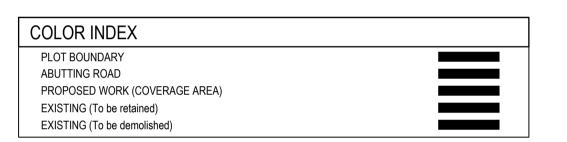



OWNER'S ADDRESS WITH ID NUMBER & CONTACT NUMBER:

SRI. B. GIRIBABU NAIDU, & SMT. C. PUSHPALATHA, NO-02, DODDABOMMASANDRA, VIDYARANYAPURA, WARD NO-10, BANGALORE. NO-02, DODDABOMMASANDRA, VIDYARANYAPURA

, WARD NO-10, BANGALORE.



ARCHITECT/ENGINEER /SUPERVISOR 'S SIGNATURE

K.S. Prasanna Kumar Sri Sai Enterprises/No. 3309, 1st Main Road, Opp More Retail Shop, Gayathri Nagar BCC/BL-3.2.3/E-1260/93-94

A Subjection

PROJECT TITLE:

MODIFIED PLAN SHOWING THE PROPOSED RESIDENTIAL BUILDING AT SITE NO-2, KATHA NO-311/307/2, DODDABOMMASANDRA, VIDYARANYAPURA, WARD NO-10, BANGALORE

1798603547-16-05-2020 **DRAWING TITLE:**

02-06-43\$_\$GIRIBABU

MODIFIED

SHEET NO: 1

VENTILATING COVER 20MM STONE AGGRIGATE 40MM STONE AGGRIGATE 2000 2000 11.0-7

Poly	0.00		Area
Coverage	0.00	>	69.40

Block USE/SUBUSE Details

SOIL CONDITION

Bloc	k Name	Block Use	Block SubUse	Block Structure	Block Land Use Category
Α (RESI)	Residential	Plotted Resi development	Bldg upto 11.5 mt. Ht.	R

Required Parking(Table 7a)

Block	Туре	SubUse	Area	Units		Car		
Name	туре		Subuse	(Sq.mt.)	Reqd.	Prop.	Reqd./Unit	Reqd.
A (RESI)	Residential	Plotted Resi development	50 - 225	1	-	1	3	-
	Total :		-	-	-	-	3	3

Parking Check (Table 7b)

Vehicle Type	Re	eqd.	Achieved		
verlicie rype	No. Area (Sq.mt.)		No.	Area (Sq.mt.)	
Car	3 41.25		3	41.25	
Total Car	3	41.25	3	41.25	
TwoWheeler	-	13.75	0	0.00	
Other Parking	-	-	-	20.53	
Total		55.00		61.78	

FAR &Tenement Details

Block	No. of Same Bldg	I I In ΔrΔa I	Deductions (Area in Sq.mt.)					Proposed FAR Area (Sq.mt.)	Total FAR Area	Tnmt (No.)
			StairCase	Lift	Lift Machine	Void	Parking		(Sq.mt.)	
A (RESI)	1	297.48	17.66	8.88	2.22	20.52	61.78	181.02	186.42	
Grand Total:	1	297.48	17.66	8.88	2.22	20.52	61.78	181.02		3.00

Note: Earlier plan sanction vide L.P No.

is deemed cancelled dated:

The modified plans are approved in accordance with the acceptance for approval by the Assistant director of town planning (YELAHANKA) on date: Vide lp number :

19/05/2020

BBMP/Ad.Com./YLK/1259/19-2@subject to terms and conditions laid down along with this modified building plan approval.

Validity of this approval is two years from the date of issue.

ASSISTANT DIRECTOR OF TOWN PLANNING (YELAHANKA)

BHRUHAT BENGALURU MAHANAGARA PALIKE

ISO_A1_(841.00_x_594.00_MM)

UnitBUA Table for Block :A (RESI)

SPLIT 1 FLAT

SPLIT 2,3 FLAT

Block :A (RESI)

Terrace

First Floor

Total:

Number of

Up Area

(Sq.mt.)

SCHEDULE OF JOINERY:

SCHEDULE OF JOINERY:

BLOCK NAME

A (RESI)

BLOCK NAME

A (RESI)

A (RESI)

FLOOR PLAN