



Color Notes

COLOR INDEX PLOT BOUNDARY ABUTTING ROAD PROPOSED WORK (COVERAGE AREA)

EXISTING (To be retained)

EXISTING (To be demolished)

AREA STATEMENT (BBMP)	VERSION NO.: 1.0.3							
	VERSION DATE: 21/01/2021							
PROJECT DETAIL:	•							
Authority: BBMP	Plot Use: Residential							
Inward_No: PRJ/2411/21-22	ard_No: PRJ/2411/21-22 Plot SubUse: Plotted Resi development							
Application Type: Suvarna Parvangi								
Proposal Type: Building Permission								
Nature of Sanction: NEW	City Survey No.: 114	City Survey No.: 114						
Location: RING-III	, , ,	Khata No. (As per Khata Extract): 288/288/114						
Building Line Specified as per Z.R: NA	Locality / Street of the property: 114 PURA,CHIKKABETTAHALLI,YELAH	,DEFENCE LAYOUT,VIDYARANYA HANKA.						
Zone: Yelahanka								
Planning District: 304-Byatarayanapua								
AREA DETAILS:		SQ.MT						
AREA OF PLOT (Minimum)	(A)	222.8						
NET AREA OF PLOT	(A-Deductions)	222.8						
COVERAGE CHECK		•						
Permissible Coverage area (7	5.00 %)	167.1						
Proposed Coverage Area (66.	148.8							
Achieved Net coverage area (148.8							
Balance coverage area left (8	18.2							
FAR CHECK		·						
Permissible F.A.R. as per zon	389.9							
Additional F.A.R within Ring I	0.0							
Allowable TDR Area (60% of I	0.0							
Premium FAR for Plot within In	0.0							
Total Perm. FAR area (1.75)	389.9							
Residential FAR (100.00%)	275.3							
Proposed FAR Area	275.3							
Achieved Net FAR Area (1.24	275.3							
Balance FAR Area (0.51)		114.6						
BUILT UP AREA CHECK								
Proposed BuiltUp Area		352.6						
Achieved BuiltUp Area		352.6						

Approval Date:

OWNER / GPA HOLDER'S SIGNATURE OWNER'S ADDRESS WITH ID NUMBER & CONTACT NUMBER Smt,BOBBY ALDRIN No,501, lantana Nahar, Amrit Shakti, Chandivali Fsim Road, Near Chandivali Film St. - 1 - 1 - 1 East, Mumbai, Sakinaka, Maharasht

ARCHITECT/ENGINEER /SUPERVISOR 'S SIGNATURE SREERAMA PRASANTH #04.NEXT TO LAKSHMI MEDICALS, NAGASHETTY BCC/BL-3.6/E-4463/2019-2(gray anthe

PLAN SHOWING PROPOSED RESIDENTIAL BUILDING @ NEW SITE NO.114,KATHA NO.288/288/114,DEFENCE LAYOUT, CHIKKABETTAHALLI, YELAHANKAHOBLI, BANGALORE IN WARD NO.09


BOBBY ALDRIN with GF+2UF DRAWING TITLE:

date of issue of plan and building licence by the competent authority. ASSISTANT DIRECTOR

SHEET NO: This approval of Building plan/ Modified plan is valid for two years from the

ASSISTANT / JUNIOR ENGINEER / YELAHANKA

SANCTIONING AUTHORITY:

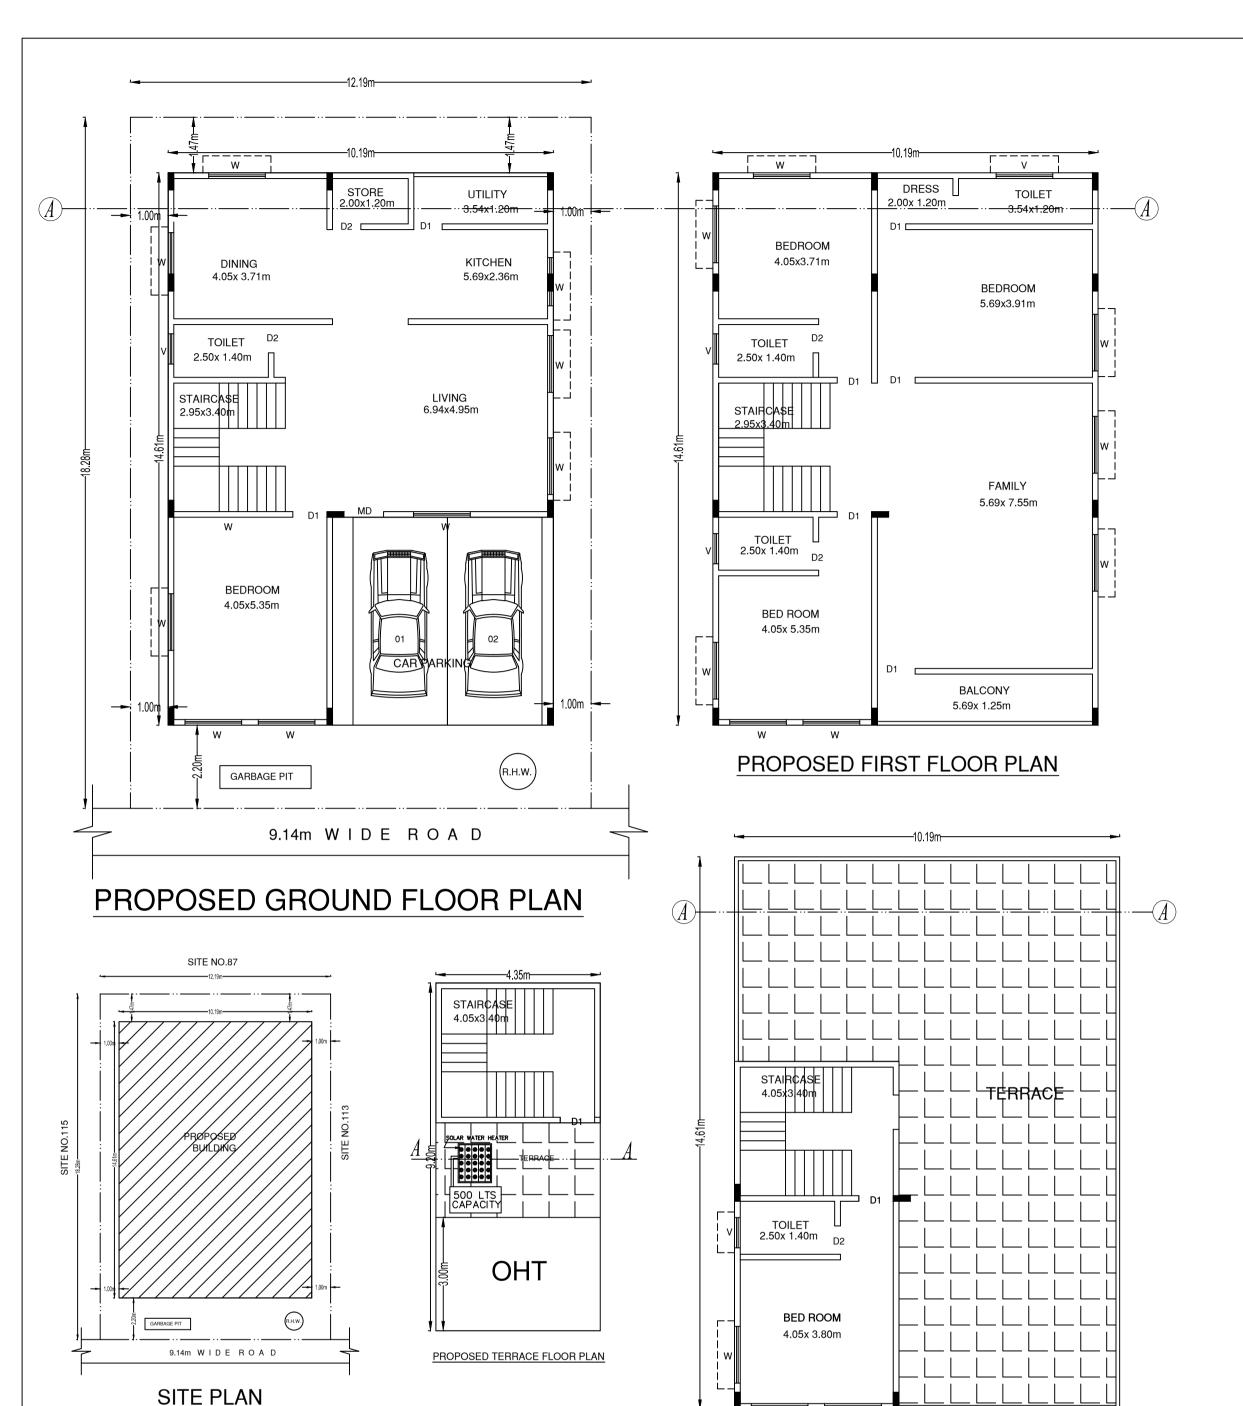

Approval Condition:

.The sanction is accorded for. a). Consisting of 'Block - A2 (BOBBY) Wing - A2-1 (BOBBY) Consisting of GF+2UF'.

2. The sanction is accorded for Plotted Resi development A2 (BOBBY) only. The use of the building shall not deviate to any other use. 3.Car Parking reserved in the plan should not be converted for any other purpose.

5. Necessary ducts for running telephone cables, cubicles at ground level for postal services & space for dumping garbage within the premises shall be provided.

demolished after the construction.

The debris shall be removed and transported to near by dumping yard. 9. The applicant / builder is prohibited from selling the setback area / open spaces and the common facility areas, which shall be accessible to all the tenants and occupants. 10. The applicant shall provide a space for locating the distribution transformers & associated equipment as per K.E.R.C (Es& D) code leaving 3.00 mts. from the building within the premises. 1. The applicant shall provide a separate room preferably 4.50 x 3.65 m in the basement for

12. The applicant shall maintain during construction such barricading as considered necessary to prevent dust, debris & other materials endangering the safety of people / structures etc. in

installation of telecom equipment and also to make provisions for telecom services as per Bye-law No.

of the work. 14.License and approved plans shall be posted in a conspicuous place of the licensed premises. The

building license and the copies of sanctioned plans with specifications shall be mounted on a frame and displayed and they shall be made available during inspections. 15. If any owner / builder contravenes the provisions of Building Bye-laws and rules in force, the Architect / Engineer / Supervisor will be informed by the Authority in the first instance, warned in the second instance and cancel the registration if the same is repeated for the third time. 16. Technical personnel, applicant or owner as the case may be shall strictly adhere to the duties and

responsibilities specified in Schedule - IV (Bye-law No. 3.6) under sub section IV-8 (e) to (k). 7. The building shall be constructed under the supervision of a registered structural engineer. 18.On completion of foundation or footings before erection of walls on the foundation and in the case of columnar structure before erecting the columns "COMMENCEMENT CERTIFICATE" shall be obtained. 19. Construction or reconstruction of the building should be completed before the expiry of five years from the date of issue of license & within one month after its completion shall apply for permission to occupy the building.

competent authority. 21. Drinking water supplied by BWSSB should not be used for the construction activity of the

22. The applicant shall ensure that the Rain Water Harvesting Structures are provided & maintained

times having a minimum total capacity mentioned in the Bye-law 32(a). 23. The building shall be designed and constructed adopting the norms prescribed in National Building Code and in the "Criteria for earthquake resistant design of structures" bearing No. IS 24. The applicant should provide solar water heaters as per table 17 of Bye-law No. 29 for the

25. Facilities for physically handicapped persons prescribed in schedule XI (Bye laws - 31) of Building bye-laws 2003 shall be ensured.

26. The applicant shall provide at least one common toilet in the ground floor for the use of the visitors / servants / drivers and security men and also entrance shall be approached through a ramp for the Physically Handicapped persons together with the stepped entry. 27. The Occupancy Certificate will be considered only after ensuring that the provisions of conditions

30. The structures with basement/s shall be designed for structural stability and safety to ensure for soil stabilization during the course of excavation for basement/s with safe design for retaining walls and super structure for the safety of the structure as well as neighboring property, public roads and footpaths, and besides ensuring safety of workman and general public by erecting safe barricades.

This Plan Sanction is issued subject to the following conditions:

4.Development charges towards increasing the capacity of water supply, sanitary and power main has to be paid to BWSSB and BESCOM if any.

6. The applicant shall construct temporary toilets for the use of construction workers and it should be

7. The applicant shall INSURE all workmen involved in the construction work against any accident untoward incidents arising during the time of construction. B. The applicant shall not stock any building materials / debris on footpath or on roads or on drains.

& around the site.

13. Permission shall be obtained from forest department for cutting trees before the commencement

20. The building should not be occupied without obtaining "OCCUPANCY CERTIFICATE" from the

in good repair for storage of water for non potable purposes or recharge of ground water at all 1893-2002 published by the Bureau of Indian Standards making the building resistant to earthquake.

vide SI. No. 23, 24, 25 & 26 are provided in the building.

28. The applicant shall ensure that no inconvenience is caused to the neighbors in the vicinity of construction and that the construction activities shall stop before 10.00 PM and shall not resume the work earlier than 7.00 AM to avoid hindrance during late hours and early morning hours.

29. Garbage originating from Apartments / Commercial buildings shall be segregated into organic and norganic waste and should be processed in the Recycling processing unit ---- k.g capacity installed at site for its re-use / disposal (Applicable for Residential units of 20 and above and 2000 Sqm and above built up area for Commercial building).

I.Accommodation shall be provided for setting up of schools for imparting education to the children o f construction workers in the labour camps / construction sites. 2.List of children of workers shall be furnished by the builder / contractor to the Labour Department

31. Sufficient two wheeler parking shall be provided as per requirement.

and shall get the renewal of the permission issued once in Two years.

Corporation and Fire Force Department every year.

as per solid waste management bye-law 2016.

unit/development plan.

sanction is deemed cancelled.

Board"should be strictly adhered to

workers engaged by him

workers Welfare Board".

management as per solid waste management bye-law 2016.

46.Also see, building licence for special conditions, if any.

(Hosadaagi Hoodike) Letter No. LD/95/LET/2013, dated: 01-04-2013:

renewal of the permission issued that once in Two years.

structures which shall be got approved from the Competent Authority if necessary.

32. Traffic Management Plan shall be obtained from Traffic Management Consultant for all high rise

33. The Owner / Association of high-rise building shall obtain clearance certificate from Karnataka

condition of Fire Safety Measures installed. The certificate should be produced to the Corporation

34. The Owner / Association of high-rise building shall get the building inspected by empaneled

in good and workable condition, and an affidavit to that effect shall be submitted to the

Fire and Emergency Department every Two years with due inspection by the department regarding working

agencies of the Karnataka Fire and Emergency Department to ensure that the equipment's installed are

35. The Owner / Association of high-rise building shall obtain clearance certificate from the Electrical

Inspectorate every Two years with due inspection by the Department regarding working condition of

Electrical installation / Lifts etc., The certificate should be produced to the BBMP and shall get the

36. The Owner / Association of the high-rise building shall conduct two mock - trials in the building

37. The Builder / Contractor / Professional responsible for supervision of work shall not shall not

materially and structurally deviate the construction from the sanctioned plan, without previous

approval of the authority. They shall explain to the owner s about the risk involved in contravention

38. The construction or reconstruction of a building shall be commenced within a period of two (2)

footing of walls / columns of the foundation. Otherwise the plan sanction deemed cancelled.

40.All other conditions and conditions mentioned in the work order issued by the Bangalore

Development Authority while approving the Development Plan for the project should be strictly

42. The applicant/owner/developer shall abide by sustainable construction and demolition waste

43. The Applicant / Owners / Developers shall make necessary provision to charge electrical

Sq.m of the FAR area as part thereof in case of Apartment / group housing / multi-dwelling

45.In case of any false information, misrepresentation of facts, or pending court cases, the plan

Special Condition as per Labour Department of Government of Karnataka vide ADDENDUM

2.The Applicant / Builder / Owner / Contractor should submit the Registration of establishment and

same shall also be submitted to the concerned local Engineer in order to inspect the establishment and ensure the registration of establishment and workers working at construction site or work place.

4.At any point of time No Applicant / Builder / Owner / Contractor shall engage a construction worker

in his site or work place who is not registered with the "Karnataka Building and Other Construction

3.The Applicant / Builder / Owner / Contractor shall also inform the changes if any of the list of

list of construction workers engaged at the time of issue of Commencement Certificate. A copy of the

Applicant / Builder / Owner / Contractor and the construction workers working in the construction site with the "Karnataka Building and Other Construction workers Welfare

39.In case of Development plan, Parks and Open Spaces area and Surface Parking area shall be

earmarked and reserved as per Development Plan issued by the Bangalore Development Authority.

41. The Applicant / Owner / Developer shall abide by the collection of solid waste and its segregation

44. The Applicant / Owner / Developer shall plant one tree for a) sites measuring 180 Sqm up to 240 Sqm b) minimum of two trees for sites measuring with more than 240 Sqm. c) One tree for every 240

years from date of issue of licence. Before the expiry of two years, the Owner / Developer shall give intimation to BBMP (Sanctioning Authority) of the intention to start work in the form prescribed in Schedule VI. Further, the Owner / Developer shall give intimation on completion of the foundation or

of the provisions of the Act, Rules, Bye-laws, Zoning Regulations, Standing Orders and Policy Orders of

, one before the onset of summer and another during the summer and assure complete safety in respect of

3. Employment of child labour in the construction activities strictly prohibited. 4. Obtaining NOC from the Labour Department before commencing the construction work is a must. 5.BBMP will not be responsible for any dispute that may arise in respect of property in question.

6.In case if the documents submitted in respect of property in question is found to be false or

fabricated, the plan sanctioned stands cancelled automatically and legal action will be initiated.

Block Land Use

Category

Block Structure

Bldg upto 11.5 mt. Ht.

Reqd. | Prop. | Reqd./Unit | Reqd. |

- STAIR CASE ROOM R.C.C.ROOF ----- PARAPET WALL □- R.C.C.CHEJJA 6" THICK C.C. BLOCK WALL BLOCK NAME - R.C.C.ROOF □ R.C.C.CHEJJA — 6" THICK C.C. BLOCK WALL GL GL R.C.C.ROOF GRO **ELEVATION SECTION AT AA** - FOUNDATION TO

PROPOSED SECOND FLOOR PLAN

(1:200)

ISO_A1_ (841.00_x_594.00_MM)

Block: A2 (BOBBY) Floor Name Total FAR Area Total Built Up Deductions (Area in Sq.mt.) Area (Sq.mt.) Area (Sq.mt.) (Sq.mt.) StairCase Parking Resi. Terrace Floor 14.91 14.91 0.00 00 Block USE/SUBUSE Details 00 Block Name Second Floor 13.77 0.00 40.02 26.25 26.25 First Floor 148.88 0.00 140.60 140.60 8.28 Ground Floor 148.88 32.12 108.48 108.48 8.28 01 || A2 (BOBBY)

Total: 352.69 45.24 32.12 275.33 275.33 Total Number Same Blocks 352.69 32.12 275.33 275.33 45.24 SCHEDULE OF JOINERY BLOCK NAME

NAME LENGTH HEIGHT NOS A2 (BOBBY) D2 0.75 2.10 04 A2 (BOBBY) 0.91 2.10 A2 (BOBBY) MD 1.05 2.10 SCHEDULE OF JOINERY:

LENGTH

1.20

1.50

NAME

A2 (BOBBY)

Vehicle Type NOS Total Car TwoWheeler Other Parking

Parking Check (Table 7b) Achieved Area (Sq.mt.) Area (Sq.mt.) 27.50 27.50 27.50 13.75 0.00 4.62 41.25 | 32.12

45.24 32.12

Block SubUse

Plotted Resi

development

(Sq.mt.)

225.001

- 375

Block Use

Residential

SubUse

Plotted Resi

development

352.69

Required Parking(Table 7a)

Residential

Total:

A2 (BOBBY

UnitBUA Table for Block :A2 (BOBBY)

305.65 286.98

HEIGHT

1.20

1.20

							_							
OOR	Name	UnitBUA Type	UnitBUA Area	Carpet Area	No. of Rooms	No. of Tenement	FAR &Tene	ment Details						
OUND OOR PLAN	SPLIT SPLIT TEMNT	FLAT	305.65	286.98	5	1	Block			Deductions (A	roo in Ca mt)	Proposed FAR	TatalEAD	
RST FLOOR	SPLIT SPLIT TEMNT	FLAT	0.00	0.00	7	0		No. of Same Bldg	Area (Sq.mt.)	Deductions (Area in Sq.mt.)			Total FAR Area (Sq.mt.)	Tnmt (No.)
COND	SPLIT SPLIT				_	_				StairCase	Parking	Resi.		
OOR PLAN		FLAT	0.00	0.00	2	0	A2 (BOBBY)	1	352.69	45.24	32.12	275.33	275.33	0′