



TERRACE FLOOR PLAN

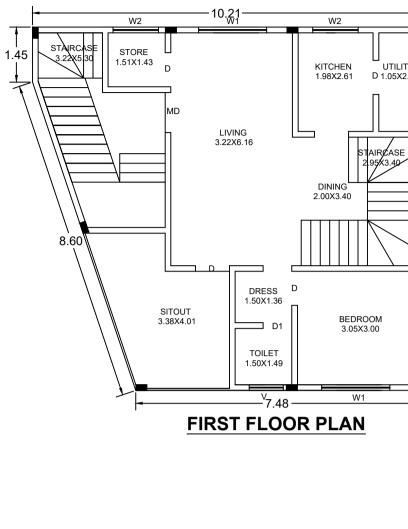

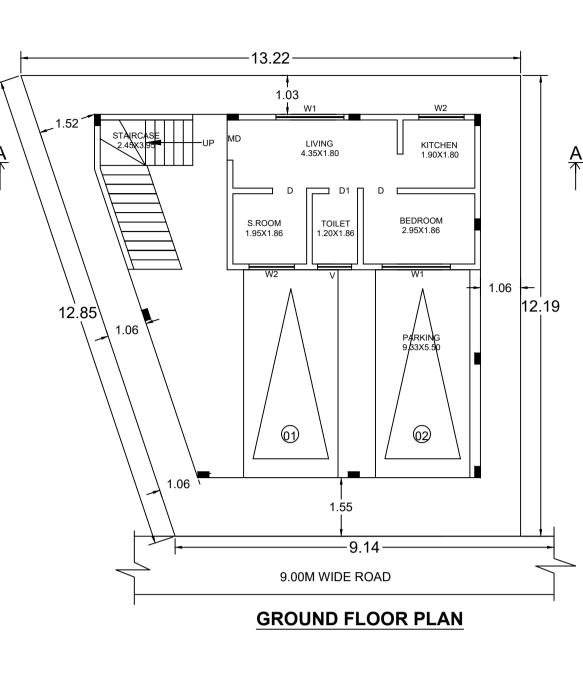

Approval Condition :	
This Plan Sanction is issued subject to the fo	ollowing conditions :
The sanction is accorded for.	
a).Consisting of 'Block - A (A) Wing - A-1 (A	.) Consisting of GF+2UF'.
2. The sanction is accorded for Plotted Resi of deviate to any other use.	development A (A) only. The use of the building shall not
3.Car Parking reserved in the plan should no	ot be converted for any other purpose.
Development charges towards increasing t has to be paid to BWSSB and BESCOM if a	the capacity of water supply, sanitary and power main any.
5.Necessary ducts for running telephone cab for dumping garbage within the premises sh	oles, cubicles at ground level for postal services & space nall be provided.
S.The applicant shall construct temporary toil demolished after the construction.	ilets for the use of construction workers and it should be
7.The applicant shall INSURE all workmen in / untoward incidents arising during the time	nvolved in the construction work against any accident of construction.
3.The applicant shall not stock any building r The debris shall be removed and transporte	materials / debris on footpath or on roads or on drains. ed to near by dumping yard.
O.The applicant / builder is prohibited from se facility areas, which shall be accessible to all	elling the setback area / open spaces and the common Il the tenants and occupants.
	cating the distribution transformers & associated aving 3.00 mts. from the building within the premises.
	om preferably 4.50 x 3.65 m in the basement for
installation of telecom equipment and also to 25.	o make provisions for telecom services as per Bye-law No.

12. The applicant shall maintain during construction such barricading as considered necessary to prevent dust, debris & other materials endangering the safety of people / structures etc. in & around the site.

13.Permission shall be obtained from forest department for cutting trees before the commencement of the work. 14.License and approved plans shall be posted in a conspicuous place of the licensed premises. The

building license and the copies of sanctioned plans with specifications shall be mounted on a frame and displayed and they shall be made available during inspections. 15.If any owner / builder contravenes the provisions of Building Bye-laws and rules in force, the Architect / Engineer / Supervisor will be informed by the Authority in the first instance, warned in the second instance and cancel the registration if the same is repeated for the third time. 16.Technical personnel, applicant or owner as the case may be shall strictly adhere to the duties and

responsibilities specified in Schedule - IV (Bye-law No. 3.6) under sub section IV-8 (e) to (k). 17. The building shall be constructed under the supervision of a registered structural engineer. 18.On completion of foundation or footings before erection of walls on the foundation and in the case of columnar structure before erecting the columns "COMMENCEMENT CERTIFICATE" shall be obtained. 19.Construction or reconstruction of the building should be completed before the expiry of five years from the date of issue of license & within one month after its completion shall apply for permission to occupy the building. 20. The building should not be occupied without obtaining "OCCUPANCY CERTIFICATE" from the

competent authority. 21.Drinking water supplied by BWSSB should not be used for the construction activity of the

building. 22. The applicant shall ensure that the Rain Water Harvesting Structures are provided & maintained in good repair for storage of water for non potable purposes or recharge of ground water at all

times having a minimum total capacity mentioned in the Bye-law 32(a). 23. The building shall be designed and constructed adopting the norms prescribed in National Building Code and in the "Criteria for earthquake resistant design of structures" bearing No. IS 1893-2002 published by the Bureau of Indian Standards making the building resistant to earthquake. 24. The applicant should provide solar water heaters as per table 17 of Bye-law No. 29 for the

buildina 25. Facilities for physically handicapped persons prescribed in schedule XI (Bye laws - 31) of Building bye-laws 2003 shall be ensured.

26. The applicant shall provide at least one common toilet in the ground floor for the use of the visitors / servants / drivers and security men and also entrance shall be approached through a ramp for the Physically Handicapped persons together with the stepped entry.

27. The Occupancy Certificate will be considered only after ensuring that the provisions of conditions vide SI. No. 23, 24, 25 & 26 are provided in the building. 28. The applicant shall ensure that no inconvenience is caused to the neighbors in the vicinity of construction and that the construction activities shall stop before 10.00 PM and shall not resume the work earlier than 7.00 AM to avoid hindrance during late hours and early morning hours.

29.Garbage originating from Apartments / Commercial buildings shall be segregated into organic and inorganic waste and should be processed in the Recycling processing unit ----- k.g capacity installed at site for its re-use / disposal (Applicable for Residential units of 20 and above and

2000 Sqm and above built up area for Commercial building). 30. The structures with basement/s shall be designed for structural stability and safety to ensure for soil stabilization during the course of excavation for basement/s with safe design for retaining walls and super structure for the safety of the structure as well as neighboring property, public roads and footpaths, and besides ensuring safety of workman and general public by erecting safe barricades.

Block	:A	(A)	

• •						
е	Total Built Up Area (Sq.mt.)	Deductions (Area in Sq.mt.)		Proposed FAR Area (Sq.mt.)	Total FAR Area (Sq.mt.)	Tnmt (No.)
	Alea (Sq.IIII.)	StairCase	Parking	Resi.	(54.mt.)	
oor	13.69	13.69	0.00	0.00	0.00	00
oor	48.05	6.78	0.00	41.27	41.27	00
	87.00	12.31	0.00	74.69	74.69	01
oor	86.99	7.06	52.39	27.54	27.54	01
	235.73	39.84	52.39	143.50	143.50	02
ber of cks	1					
	235.73	39.84	52.39	143.50	143.50	02

UnitBUA Table for Block :A (A)

		()				
	Name	UnitBUA Type	UnitBUA Area	Carpet Area	No. of Rooms	No. of Tenement
) PLAN	GF	FLAT	27.54	27.54	3	1
OOR	SPLIT	FLAT	135.04	135.04	4	1
) PLAN	SPLIT	FLAT	0.00	0.00	3	0
	-	-	162.58	162.58	10	2

e	ment	Details	

C	nent Details						
	No. of Same Bldg	Total Built Up Area (Sq.mt.)			Proposed FAR Area (Sq.mt.)	Total FAR Area (Sq.mt.)	Tnmt (No.)
			StairCase	Parking	Resi.		
	1	235.73	39.84	52.39	143.50	143.50	02
:	1	235.73	39.84	52.39	143.50	143.50	2.00

SCHEDULE OF	JOINERY:			
BLOCK NAME	NAME	LENGTH	HEIGHT	NOS
A (A)	D	0.90	2.10	08
A (A)	MD	0.90	2.10	02
SCHEDULE OF	JOINERY:			
BLOCK NAME	NAME	LENGTH	HEIGHT	NOS
A (A)	W1	1.20	1.20	03
A (A)	V	1.20	1.20	01

which is mandatory.

A (A)	VV1	1.20	1.20	03
A (A)	V	1.20	1.20	01
A (A)	W	1.80	1.20	23
A (A)	w	1.80	1.20	02

Parking Check (Table 7b)

Vehicle Type	F	Reqd.	Achieved		
	No.	Area (Sq.mt.)	No.	Area (Sq.mt.)	
Car	1	13.75	2	27.50	
Total Car	1	13.75	2	27.50	
TwoWheeler	-	13.75	0	0.00	
Other Parking	-	-	-	24.89	
Total		27.50		52.39	

Required Parking(Table 7a)

Block	, Area	Area Units		Car				
Name	Туре	SubUse	(Sq.mt.)	Reqd.	Prop.	Reqd./Unit	Reqd.	Prop.
A (A)	Residential	Plotted Resi development	50 - 225	1	-	1	1	-
	Total :		-	-	-	-	1	2

Block USE/SUBL	JSE Details			
Block Name	Block Use	Block SubUse	Block Structure	Block Land Use Category
A (A)	Residential	Plotted Resi development	Bldg upto 11.5 mt. Ht.	R

31.Sufficient two wheeler parking shall be provided as per requirement.
32. Traffic Management Plan shall be obtained from Traffic Management Consultant for all high rise
structures which shall be got approved from the Competent Authority if necessary.
33. The Owner / Association of high-rise building shall obtain clearance certificate from Karnataka
Fire and Emergency Department every Two years with due inspection by the department regarding work
condition of Fire Safety Measures installed. The certificate should be produced to the Corporation
and shall get the renewal of the permission issued once in Two years.
34. The Owner / Association of high-rise building shall get the building inspected by empaneled agencies of the Karnataka Fire and Emergency Department to ensure that the equipment's installed are
in good and workable condition, and an affidavit to that effect shall be submitted to the
Corporation and Fire Force Department every year.
35. The Owner / Association of high-rise building shall obtain clearance certificate from the Electrical
Inspectorate every Two years with due inspection by the Department regarding working condition of
Electrical installation / Lifts etc., The certificate should be produced to the BBMP and shall get the
renewal of the permission issued that once in Two years.
36.The Owner / Association of the high-rise building shall conduct two mock - trials in the building , one before the onset of summer and another during the summer and assure complete safety in respect of
fire hazards.
37. The Builder / Contractor / Professional responsible for supervision of work shall not shall not
materially and structurally deviate the construction from the sanctioned plan, without previous
approval of the authority. They shall explain to the owner s about the risk involved in contravention
of the provisions of the Act, Rules, Bye-laws, Zoning Regulations, Standing Orders and Policy Orders of
the BBMP.
38. The construction or reconstruction of a building shall be commenced within a period of two (2) years from date of issue of licence. Before the expiry of two years, the Owner / Developer shall give
intimation to BBMP (Sanctioning Authority) of the intention to start work in the form prescribed in
Schedule VI. Further, the Owner / Developer shall give intimation on completion of the foundation or
footing of walls / columns of the foundation. Otherwise the plan sanction deemed cancelled.
39.In case of Development plan, Parks and Open Spaces area and Surface Parking area shall be
earmarked and reserved as per Development Plan issued by the Bangalore Development Authority.
40.All other conditions and conditions mentioned in the work order issued by the Bangalore Development Authority while approving the Development Plan for the project should be strictly
adhered to
41. The Applicant / Owner / Developer shall abide by the collection of solid waste and its segregation
as per solid waste management bye-law 2016.
42. The applicant/owner/developer shall abide by sustainable construction and demolition waste
management as per solid waste management bye-law 2016.
43. The Applicant / Owners / Developers shall make necessary provision to charge electrical vehicles.
44. The Applicant / Owner / Developer shall plant one tree for a) sites measuring 180 Sqm up to 240
Sqm b) minimum of two trees for sites measuring with more than 240 Sqm. c) One tree for every 240
Sq.m of the FAR area as part thereof in case of Apartment / group housing / multi-dwelling
unit/development plan.
45.In case of any false information, misrepresentation of facts, or pending court cases, the plan
sanction is deemed cancelled.
46.Also see, building licence for special conditions, if any. Special Condition as per Labour Department of Government of Karnataka vide ADDENDUM
(Hosadaagi Hoodike) Letter No. LD/95/LET/2013, dated: 01-04-2013 :
1.Registration of
Applicant / Builder / Owner / Contractor and the construction workers working in the
construction site with the "Karnataka Building and Other Construction workers Welfare
Board"should be strictly adhered to
2. The Applicant / Builder / Owner / Contractor should submit the Registration of establishment and
list of construction workers engaged at the time of issue of Commencement Certificate. A copy of the
same shall also be submitted to the concerned local Engineer in order to inspect the establishment
and ensure the registration of establishment and workers working at construction site or work place.
3. The Applicant / Builder / Owner / Contractor shall also inform the changes if any of the list of
workers engaged by him. 4.At any point of time No Applicant / Builder / Owner / Contractor shall engage a construction worker
in his site or work place who is not registered with the "Karnataka Building and Other Construction
workers Welfare Board".
Note :
1.Accommodation shall be provided for setting up of schools for imparting education to the children o
f construction workers in the labour camps / construction sites.
2 List of children of workers shall be furnished by the builder / contractor to the Labour Department

2.List of children of workers shall be furnished by the builder / contractor to the Labour Department

4. Obtaining NOC from the Labour Department before commencing the construction work is a must.

5.BBMP will not be responsible for any dispute that may arise in respect of property in question.

6.In case if the documents submitted in respect of property in question is found to be false or

fabricated, the plan sanctioned stands cancelled automatically and legal action will be initiated.

3.Employment of child labour in the construction activities strictly prohibited.

Accuracy of Scrutiny Report and Drawing is subject to accuracy of end-user provided data, 3rd party software/hardware/services, etc. We are not liable for any damages which may arise from use, or inability to use the Application.

		SCALE : 1:100
		,
	COLOR INDEX PLOT BOUNDARY	
	ABUTTING ROAD	COVERAGE AREA)
	PROPOSED WORK (EXISTING (To be reta	,
1	EXISTING (To be dem AREA STATEMENT (BBMP)	VERSION NO.: 1.0.3
high rise		VERSION NO.: 1.0.3 VERSION DATE: 21/01/2021
nataka	PROJECT DETAIL: Authority: BBMP	Plot Use: Residential
regarding working	Inward_No: PRJ/2760/21-22 Application Type: Suvarna Parvangi	Plot SubUse: Plotted Resi development Land Use Zone: Residential (Main)
oration	Proposal Type: Building Permission	Plot/Sub Plot No.: 1
eled s installed are	Nature of Sanction: NEW Location: RING-III	City Survey No.: - Khata No. (As per Khata Extract): 1689/392/109/16/1
	Building Line Specified as per Z.R: NA	Locality / Street of the property: SINGAPURA VILLAGE, YELAHANKA HOBLI, BANGALORE.
Electrical indition of	Zone: Yelahanka Ward: Ward-011	
get the	Planning District: 304-Byatarayanapua	
uilding ety in respect of	AREA DETAILS: AREA OF PLOT (Minimum)	SQ.MT. (A) 136.28
not	NET AREA OF PLOT COVERAGE CHECK	(A-Deductions) 136.28
us vention	Permissible Coverage area	
icy Orders of	Proposed Coverage Area (Achieved Net coverage are	, , , , , , , , , , , , , , , , , , , ,
vo (2) shall give	Balance coverage area left	
bed in Indation or		zoning regulation 2015 (1.75) 238.50
l. hall be	Additional F.A.R within Rin Allowable TDR Area (60%	g I and II (for amalgamated plot -) 0.00 of Perm.FAR) 0.00
Authority.	Premium FAR for Plot with	in Impact Zone (-) 0.00
ictly	Total Perm. FAR area (1.7 Residential FAR (100.00%	,
gregation	Proposed FAR Area Achieved Net FAR Area (1	143.50 1.05) 143.50
vaste	Balance FAR Area (0.70)	,
al	BUILT UP AREA CHECK Proposed BuiltUp Area	235.73
up to 240	Achieved BuiltUp Area	235.73
r every 240 a		
vork place. st of ion worker		
struction		
e children o		
partment		OWNER / GPA HOLDER'S
		SIGNATURE
s a must. stion.		OWNER'S ADDRESS WITH ID NUMBER & CONTACT NUMBER :
or ated.		Sri.SHARANABASAPPA NARAGUND. KUVEMPUNAGAR,
aleu.		SINGAPURA VILLAGE, YELAHANKA HORI LIDANGALORE NORTH TALUK
	N	bland
		That I want to a second
PRIVAT	E PROPERTY.	ARCHITECT/ENGINEER
		/SUPERVISOR 'S SIGNATURE KIRAN KUMAR DS No:338, Talakavery layout. Amruthahalli,
T		Bangalore-92,
1.52		Mob:9538654099 e-4199/2016-17
$\rightarrow \setminus \setminus$		
PRIVATE PROPERTY.	PRO. BLDG 12.19	PROJECT TITLE : PLAN SHOWING THE PROPOSED RESIDENTIAL BUILDING AT
HO2 12.85 1.06		SITE NO-1,KATHA NO-1689/392/109/16/1,KUVEMPUNAGAR,SINGAPURA VILLAGE,YELAHANKA HOBLI,WARD NO.11,
Н // //	SITE	BANGALORE NORTH TALUK.
ATE		DRAWING TITLE : 1085366706-24-07-202101-18-59\$_\$
	1.55	SHARANABASAPPA NARAGUND :: A (A) with GF+2UF
	9.00M WIDE ROAD	
	SITE PLAN	
		SHEET NO : 1
ANCTIONING AUTHORITY	: This approval of Building plan/ Modif date of issue of plan and building lice	ied plan is valid for two years from the
TANT / JUNIOR ENGINEER / ASSISTANT DIREG		
I AN / JUNICK ENGINEER / ASSISTANT DIREC		
		YELAHANKA
		This is system generated report and does not require any signatu