

SCALE: 1:100

Layout, Sampige halli, Bangalore. Zone: Yelahanka Ward: Ward-005 Planning District: 304-Byatarayanapua AREA DETAILS: AREA OF PLOT (Minimum) NET AREA OF PLOT (A-Deductions) COVERAGE CHECK Permissible Coverage area (75.00 %) Proposed Coverage Area (48.63 %) Achieved Net coverage area (48.63 %) Balance coverage area left (26.36 %) Permissible F.A.R. as per zoning regulation 2015 (1.75) Additional F.A.R within Ring I and II (for amalgamated plot -) Allowable TDR Area (60% of Perm.FAR) Premium FAR for Plot within Impact Zone (-) Total Perm. FAR area (1.75) Residential FAR (100.00%) Proposed FAR Area Achieved Net FAR Area (1.46) Balance FAR Area (0.29) BUILT UP AREA CHECK Proposed BuiltUp Area Achieved BuiltUp Area

VERSION NO.: 1.0.4

Plot Use: Residential

City Survey No.: 27/1

VERSION DATE: 31/08/2021

Plot SubUse: Plotted Resi development

Khata No. (As per Khata Extract): 1713

Land Use Zone: Residential (Main)

Plot/Sub Plot No.: no.1713

Approval Date

Color Notes

AREA STATEMENT (BBMP)

Inward No: PRJ/4503/21-22

Nature of Sanction: NEW

Location: RING-III

Application Type: Suvarna Parvangi

Proposal Type: Building Permission

Building Line Specified as per Z.R: NA

PROJECT DETAIL:

Authority: BBMP

COLOR INDEX

PLOT BOUNDARY

ABUTTING ROAD

EXISTING (To be retained)

EXISTING (To be demolished)

PROPOSED WORK (COVERAGE AREA)

OWNER / GPA HOLDER'S SIGNATURE OWNER'S ADDRESS WITH ID NUMBER & CONTACT NUMBER Umadevi.N. no.1713, Survey no.27/1, 2nd block, Arkavathi Layout, Sampige halli, Bangalore.

ARCHITECT/ENGINEER SUPERVISOR 'S SIGNATURE

CHANDRASHEKAR P.K #231/D. 1st FLOOR. 9th B MAIN ROAD. FREEDOM FIGHTER LAY(E-3721/2012-13

PROJECT TITLE: PLAN SHOWING THE PROPOSED RESIDENTIAL BUILDING SITE NO-1713, SURVEY NO-27/1, 2ND BLOCK, ARKAVATHI LAYOUT, SAMPIGE HALLI, WARD NO-05, BANGALORE.


451728136-14-09-202105-38-24\$_\$UMADEVI N :: A1 (RESIDENTIAL

BUILDING) with STILT, GF+2UF

SHEET NO: 1

ASSISTANT DIRECTOR

YELAHANKA

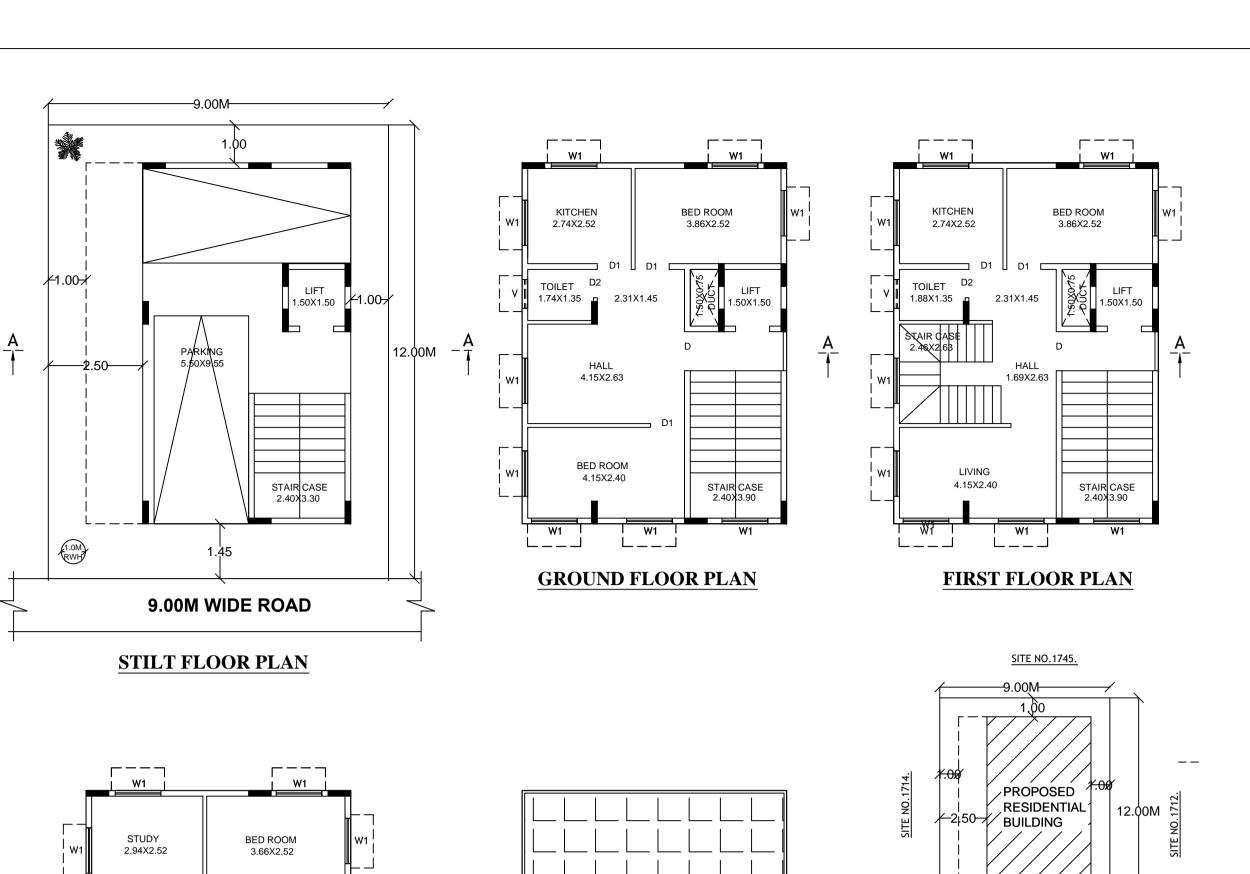

PARAPET WALL -

RCC ROOF -

VENTILATOR

0.15M TK CCB WALL ---

Block USE/SUBUSE Details


Residential

A1 (RESIDENTIAL

BUILDING)

CHEJJA ─-□

TERRACE

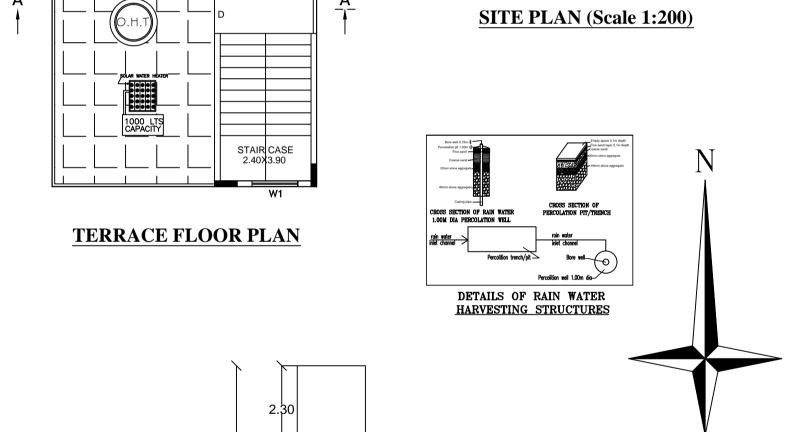

FOUNDATION AS PER

SECTION ON A-A SOIL CONDITION

Block Structure

Bldg upto 11.5 mt. Ht.

Block Land Use

Category

9.00M WIDE ROAD

Approval Condition:

installation of telecom equipment and also to make provisions for telecom services as per Bye-law No. 12. The applicant shall maintain during construction such barricading as considered necessary to prevent dust, debris & other materials endangering the safety of people / structures etc. in & around the site. 13.Permission shall be obtained from forest department for cutting trees before the commencement

14.License and approved plans shall be posted in a conspicuous place of the licensed premises. The building license and the copies of sanctioned plans with specifications shall be mounted on a frame and displayed and they shall be made available during inspections. 15.If any owner / builder contravenes the provisions of Building Bye-laws and rules in force, the Architect / Engineer / Supervisor will be informed by the Authority in the first instance, warned in the second instance and cancel the registration if the same is repeated for the third time. 16.Technical personnel, applicant or owner as the case may be shall strictly adhere to the duties and responsibilities specified in Schedule - IV (Bye-law No. 3.6) under sub section IV-8 (e) to (k).

17. The building shall be constructed under the supervision of a registered structural engineer. 18.On completion of foundation or footings before erection of walls on the foundation and in the case of columnar structure before erecting the columns "COMMENCEMENT CERTIFICATE" shall be obtained. 19. Construction or reconstruction of the building should be completed before the expiry of five years from the date of issue of license & within one month after its completion shall apply for permission to occupy the building.

20. The building should not be occupied without obtaining "OCCUPANCY CERTIFICATE" from the competent authority. 21. Drinking water supplied by BWSSB should not be used for the construction activity of the

22. The applicant shall ensure that the Rain Water Harvesting Structures are provided & maintained in good repair for storage of water for non potable purposes or recharge of ground water at all times having a minimum total capacity mentioned in the Bye-law 32(a). 23. The building shall be designed and constructed adopting the norms prescribed in National

Building Code and in the "Criteria for earthquake resistant design of structures" bearing No. IS 1893-2002 published by the Bureau of Indian Standards making the building resistant to earthquake. 24. The applicant should provide solar water heaters as per table 17 of Bye-law No. 29 for the

25. Facilities for physically handicapped persons prescribed in schedule XI (Bye laws - 31) of Building bye-laws 2003 shall be ensured.

26. The applicant shall provide at least one common toilet in the ground floor for the use of the visitors / servants / drivers and security men and also entrance shall be approached through a ramp for the Physically Handicapped persons together with the stepped entry. 27. The Occupancy Certificate will be considered only after ensuring that the provisions of conditions

vide SI. No. 23, 24, 25 & 26 are provided in the building. 28. The applicant shall ensure that no inconvenience is caused to the neighbors in the vicinity of construction and that the construction activities shall stop before 10.00 PM and shall not resume the work earlier than 7.00 AM to avoid hindrance during late hours and early morning hours.

9.Garbage originating from Apartments / Commercial buildings shall be segregated into organic and inorganic waste and should be processed in the Recycling processing unit ----- k.g capacity installed at site for its re-use / disposal (Applicable for Residential units of 20 and above and 2000 Sqm and above built up area for Commercial building).

30. The structures with basement/s shall be designed for structural stability and safety to ensure for soil stabilization during the course of excavation for basement/s with safe design for retaining walls and super structure for the safety of the structure as well as neighboring property, public roads and footpaths, and besides ensuring safety of workman and general public by erecting safe barricades.

31. Sufficient two wheeler parking shall be provided as per requirement. 32. Traffic Management Plan shall be obtained from Traffic Management Consultant for all high rise

structures which shall be got approved from the Competent Authority if necessary. This Plan Sanction is issued subject to the following conditions: 33. The Owner / Association of high-rise building shall obtain clearance certificate from Karnataka Fire and Emergency Department every Two years with due inspection by the department regarding working a). Consisting of 'Block - A1 (RESIDENTIAL BUILDING) Wing - A1-1 (RESIDENTIAL BUILDING condition of Fire Safety Measures installed. The certificate should be produced to the Corporation

Consisting of STILT, GF+2UF'. and shall get the renewal of the permission issued once in Two years. 2. The sanction is accorded for Plotted Resi development A1 (RESIDENTIAL BUILDING) only. The 34. The Owner / Association of high-rise building shall get the building inspected by empaneled use of the building shall not deviate to any other use. agencies of the Karnataka Fire and Emergency Department to ensure that the equipment's installed are 3.Car Parking reserved in the plan should not be converted for any other purpose. in good and workable condition, and an affidavit to that effect shall be submitted to the

4.Development charges towards increasing the capacity of water supply, sanitary and power main Corporation and Fire Force Department every year. has to be paid to BWSSB and BESCOM if any. 35. The Owner / Association of high-rise building shall obtain clearance certificate from the Electrical 5. Necessary ducts for running telephone cables, cubicles at ground level for postal services & space Inspectorate every Two years with due inspection by the Department regarding working condition of

for dumping garbage within the premises shall be provided. Electrical installation / Lifts etc., The certificate should be produced to the BBMP and shall get the 6.The applicant shall construct temporary toilets for the use of construction workers and it should be renewal of the permission issued that once in Two years.

36. The Owner / Association of the high-rise building shall conduct two mock - trials in the building one before the onset of summer and another during the summer and assure complete safety in respect of 7. The applicant shall INSURE all workmen involved in the construction work against any accident

/ untoward incidents arising during the time of construction. fire hazards. 8. The applicant shall not stock any building materials / debris on footpath or on roads or on drains. 37. The Builder / Contractor / Professional responsible for supervision of work shall not shall not The debris shall be removed and transported to near by dumping yard. materially and structurally deviate the construction from the sanctioned plan, without previous 9. The applicant / builder is prohibited from selling the setback area / open spaces and the common approval of the authority. They shall explain to the owner s about the risk involved in contravention

of the provisions of the Act, Rules, Bye-laws, Zoning Regulations, Standing Orders and Policy Orders of facility areas, which shall be accessible to all the tenants and occupants. 10. The applicant shall provide a space for locating the distribution transformers & associated equipment as per K.E.R.C (Es& D) code leaving 3.00 mts. from the building within the premises. 38. The construction or reconstruction of a building shall be commenced within a period of two (2) 11. The applicant shall provide a separate room preferably 4.50 x 3.65 m in the basement for years from date of issue of licence. Before the expiry of two years, the Owner / Developer shall give

intimation to BBMP (Sanctioning Authority) of the intention to start work in the form prescribed in Schedule VI. Further, the Owner / Developer shall give intimation on completion of the foundation or footing of walls / columns of the foundation. Otherwise the plan sanction deemed cancelled. 39.In case of Development plan, Parks and Open Spaces area and Surface Parking area shall be earmarked and reserved as per Development Plan issued by the Bangalore Development Authority. 40.All other conditions and conditions mentioned in the work order issued by the Bangalore Development Authority while approving the Development Plan for the project should be strictly

adhered to 41. The Applicant / Owner / Developer shall abide by the collection of solid waste and its segregation as per solid waste management bye-law 2016. 42. The applicant/owner/developer shall abide by sustainable construction and demolition waste

management as per solid waste management bye-law 2016. 43. The Applicant / Owners / Developers shall make necessary provision to charge electrical

44. The Applicant / Owner / Developer shall plant one tree for a) sites measuring 180 Sqm up to 240 Sqm b) minimum of two trees for sites measuring with more than 240 Sqm. c) One tree for every 240 Sq.m of the FAR area as part thereof in case of Apartment / group housing / multi-dwelling unit/development plan.

45.In case of any false information, misrepresentation of facts, or pending court cases, the plan sanction is deemed cancelled.

46.Also see, building licence for special conditions, if any. Special Condition as per Labour Department of Government of Karnataka vide ADDENDUM (Hosadaagi Hoodike) Letter No. LD/95/LET/2013, dated: 01-04-2013:

.Registration of Applicant / Builder / Owner / Contractor and the construction workers working in the

construction site with the "Karnataka Building and Other Construction workers Welfare Board"should be strictly adhered to 2.The Applicant / Builder / Owner / Contractor should submit the Registration of establishment and

list of construction workers engaged at the time of issue of Commencement Certificate. A copy of the same shall also be submitted to the concerned local Engineer in order to inspect the establishment and ensure the registration of establishment and workers working at construction site or work place. 3. The Applicant / Builder / Owner / Contractor shall also inform the changes if any of the list of workers engaged by him.

4.At any point of time No Applicant / Builder / Owner / Contractor shall engage a construction worker in his site or work place who is not registered with the "Karnataka Building and Other Construction workers Welfare Board".

Accommodation shall be provided for setting up of schools for imparting education to the children o f construction workers in the labour camps / construction sites. 2.List of children of workers shall be furnished by the builder / contractor to the Labour Department

which is mandatory. 3. Employment of child labour in the construction activities strictly prohibited.

4. Obtaining NOC from the Labour Department before commencing the construction work is a must. 5.BBMP will not be responsible for any dispute that may arise in respect of property in question. 6.In case if the documents submitted in respect of property in question is found to be false or fabricated, the plan sanctioned stands cancelled automatically and legal action will be initiated.

Block: A1 (RESIDENTIAL BUILDING)

Floor Name	Total Built Up Area (Sq.mt.)		Deduct	ions (Area in Sq	Proposed FAR Area (Sq.mt.)	Total FAR Area (Sq.mt.)	Tnmt (No.)		
	(Sq.IIII.)	StairCase	Lift	Lift Machine	Void	Parking	Resi.	(Sq.III.)	
Terrace Floor	19.34	17.09	0.00	2.25	0.00	0.00	0.00	0.00	00
Second Floor	66.85	9.36	2.25	0.00	5.52	0.00	49.72	49.72	00
First Floor	66.85	9.36	2.25	0.00	1.13	0.00	54.11	54.11	01
Ground Floor	66.85	9.36	2.25	0.00	1.13	0.00	54.11	54.11	01
Stilt Floor	52.53	7.92	2.25	0.00	0.00	42.36	0.00	0.00	00
Total:	272.41	53.09	9.00	2.25	7.78	42.36	157.94	157.94	02
Total Number of Same Blocks	1								
Total:	272.41	53.09	9.00	2.25	7.78	42.36	157.94	157.94	02

oor ame	Total Built Up Area (Sq.mt.)		Deduct	ions (Area in So	Proposed FAR Area (Sq.mt.)	Total FAR Area (Sq.mt.)	Tnmt (No.)		
	(Sq.IIII.)	StairCase	Lift	Lift Machine	Void	Parking	Resi.	(Sq.IIII.)	
errace oor	19.34	17.09	0.00	2.25	0.00	0.00	0.00	0.00	00
econd oor	66.85	9.36	2.25	0.00	5.52	0.00	49.72	49.72	00
rst Floor	66.85	9.36	2.25	0.00	1.13	0.00	54.11	54.11	01
round oor	66.85	9.36	2.25	0.00	1.13	0.00	54.11	54.11	01
tilt Floor	52.53	7.92	2.25	0.00	0.00	42.36	0.00	0.00	00
otal:	272.41	53.09	9.00	2.25	7.78	42.36	157.94	157.94	02
otal umber of ame ocks	1								
otal:	272.41	53.00	a nn	2 25	7 78	12 36	157 9/	157 9/	02

CHEDULE OF JOINERY:									
LOCK NAME	NAME	LENGTH	HEIGHT	NOS					
1 (RESIDENTIAL JILDING)	D2	0.75	2.10	03					
1 (RESIDENTIAL JILDING)	D1	0.90	2.10	07					
1 (RESIDENTIAL JILDING)	D	1.06	2.10	02					

CHEDULE OF A	NAME	LENCTH	UEICUT	NOC
	INAIVIE	LENGTH	HEIGHT	NOS
A1 (RESIDENTIAL BUILDING)	W2	0.76	1.20	03
A1 (RESIDENTIAL BUILDING)	W1	1.20	1.20	22

UnitBUA Table for Block :A1 (RESIDENTIAL BUILDING) Name UnitBUA Type UnitBUA Area Carpet Area No. of Rooms No. of Tenement

	Block	No. of	Total Built		Deduction	Proposed FAR Area	Total FAR	١.				
ļ	FAR &Tenement Details											
	Total:	-	-		186.04	157.56	13	2				
	SECOND FLOOR PLAN	SPLIT 2	FLAT		0.00	0.00	4	0				
	FIRST FLOOR PLAN	SPLIT 2	FLAT		122.56	112.81	4	1				

FAR & Tellellie	THE DETAILS									
Block	No. of Same Bldg	Total Built Up Area (Sq.mt.)		Deduction	ns (Area in S	Proposed FAR Area (Sq.mt.)	Total FAR Area	Tnmt (No.)		
	oame blug		StairCase	Lift	Lift Machine	Void	Parking	Resi.	(Sq.mt.)	
A1 (RESIDENTIAL BUILDING)	1	272.42	53.09	9.00	2.25	7.78	42.36	157.94	157.94	02
Grand Total:	1	272.42	53.09	9.00	2.25	7.78	42.36	157.94	157.94	2.00

Parking Check (Table 7b)

verlicle Type	L Re	qa.	Achieved			
	No.	Area (Sq.mt.)	No.	Area (Sq.mt.)		
Car	2	27.50	2	27.50		
Total Car	2	27.50	2	27.50		
TwoWheeler	-	13.75	0	0.00		
Other Parking	-	-	-	14.86		
Total		41.25	42.36			
·			·			

Required Parking(Table 7a)										
1 -	Block	Type	SubUse	Area	Ur	its	Car			
	Name	туре	Subose	(Sq.mt.)	Reqd.	Prop.	Reqd./Unit	Reqd.	Γ	
	A1 (RESIDENTIAL	Residential	Plotted Resi	50 - 225	1	-	1	2		

SANCTIONING AUTHORITY:

This approval of Building plan/ Modified plan is valid for two years from the date of issue of plan and building licence by the competent authority.

ISO_expand_A1_(841.00_x_594.00_MM)

STAIR CASE 2.46X2.63

1.83XQ.40

AN

ΒY

PRODUCED

1.69X2.63

2.22X2.40

SECOND FLOOR PLAN

FRONT ELEVATION