

Block :A (M B)

Total Built Up	Deductions (A	Deductions (Area in Sq.mt.)		Total FAR Area	Tnmt (No.)
Area (Sq.mt.)	StairCase	Parking	Resi.	(Sq.mt.)	
13.50	13.50	0.00	0.00	0.00	00
69.19	0.00	0.00	69.19	69.19	00
69.19	0.00	15.74	53.45	53.45	01
151.88	13.50	15.74	122.64	122.64	01
1					
151.88	13.50	15.74	122.64	122.64	01
		ENGTH	HEIGHT	NOS	
		_			
D1		0.90	2.10	06	
-	Area (Sq.mt.) 13.50 69.19 69.19 151.88 1 151.88 OF JOIN NAME D2	Area (Sq.mt.) StairCase 13.50 69.19 0.00 69.19 0.00 151.88 13.50 151.88 13.50 OF JOINERY: NAME L D2	Area (Sq.mt.) StairCase Parking 13.50 13.50 0.00 69.19 0.00 0.00 69.19 0.00 15.74 151.88 13.50 15.74 151.88 13.50 15.74 OF JOINERY: Vertical State Vertical State NAME LENGTH D2 0.75	Area (Sq.mt.) StairCase Parking Resi. 13.50 13.50 0.00 0.00 69.19 0.00 0.00 69.19 69.19 0.00 15.74 53.45 151.88 13.50 15.74 122.64 1	Iotal Built Up Area (Sq.mt.) Deductions (Area in Sq.mt.) Area (Sq.mt.) Iotal FAR Area (Sq.mt.) 13.50 13.50 0.00 0.00 0.00 69.19 0.00 0.00 69.19 69.19 69.19 0.00 15.74 53.45 53.45 151.88 13.50 15.74 122.64 122.64 1

BLOCK NAME	NAME	LENGTH	HEIGHT	NOS
A (M B)	V	1.00	0.90	01
A (M B)		1.25	3.00	01
A (M B)	W1	1.50	1.35	02
A (M B)	W1	1.50	2.00	12

UnitBUA Table for Block :A (M B)

FLOOR	Name	UnitBUA Type	UnitBUA Area	Carpet Area	No. of Rooms	No. of Tenement
GROUND FLOOR PLAN	SPLIT 1	FLAT	122.63	89.25	6	1
FIRST FLOOR PLAN	SPLIT 1	FLAT	0.00	0.00	7	0
Total:	-	-	122.63	89.25	13	1

Block USE/SUBUSE Details

Block Name	Block Use	Block SubUse	Block Structure	Block Land Use Category
A (M B)	Residential	Plotted Resi development	Bldg upto 11.5 mt. Ht.	R
Required	Parking(Table	7a)		

Block	Type	SubUse	Area	Ur	nits		Car
Name	туре	Subuse	(Sq.mt.)	Reqd.	Prop.	Reqd./Unit	Reqd.
A (M B)	Residential	Plotted Resi development	50 - 225	1	-	1	1
	Total :		-	-	-	-	1

Parking Check (Table 7b)

Vehicle Type		Re	qd.	Achieved		
		No.	Area (Sq.mt.)	No.	Area (Sq.	
	Car	1	13.75	1	13.75	
	Total Car	1	13.75	1	13.75	
	TwoWheeler	-	13.75	0	0.00	
	Other Parking	-	-		1.99	
	Total		27.50	15.74		

FAR & Tenement Details

Block	No. of Same Bldg	Total Built Up Area (Sq.mt.)	Deductions (A	rea in Sq.mt.)	Proposed FAR Area (Sq.mt.)	Total FAR Area (Sq.mt.)	Tnmt (No.)
			StairCase	Parking	Resi.		
A (M B)	1	151.88	13.50	15.74	122.64	122.64	01
Grand Total:	1	151.88	13.50	15.74	122.64	122.64	1.00

Approval Condition :

This Plan Sanction is issued subject to the following conditions :

1.Sanction is accorded for the Residential Building at 72, BFW LAY OUT, LAGGERE, Bangalore. a).Consist of 1Ground + 1 only.

2. Sanction is accorded for Residential use only. The use of the building shall not be deviated to any other use. 3.15.74 area reserved for car parking shall not be converted for any other purpose.

4.Development charges towards increasing the capacity of water supply, sanitary and power main has to be paid to BWSSB and BESCOM if any.

5.Necessary ducts for running telephone cables, cubicles at ground level for postal services & space for dumping garbage within the premises shall be provided. 6. The applicant shall INSURE all workmen involved in the construction work against any accident

/ untoward incidents arising during the time of construction. 7. The applicant shall not stock any building materials / debris on footpath or on roads or on drains.

The debris shall be removed and transported to near by dumping yard. 8. The applicant shall maintain during construction such barricading as considered necessary to prevent dust, debris & other materials endangering the safety of people / structures etc. in

& around the site. 9. The applicant shall plant at least two trees in the premises.

10.Permission shall be obtained from forest department for cutting trees before the commencement of the work.

11.License and approved plans shall be posted in a conspicuous place of the licensed premises. The building license and the copies of sanctioned plans with specifications shall be mounted on

a frame and displayed and they shall be made available during inspections. 12.If any owner / builder contravenes the provisions of Building Bye-laws and rules in force, the Architect / Engineer / Supervisor will be informed by the Authority in the first instance, warned in the second instance and cancel the registration if the same is repeated for the third time. 13.Technical personnel, applicant or owner as the case may be shall strictly adhere to the duties and responsibilities specified in Schedule - IV (Bye-law No. 3.6) under sub section IV-8 (e) to (k). 14. The building shall be constructed under the supervision of a registered structural engineer. 15.On completion of foundation or footings before erection of walls on the foundation and in the case of columnar structure before erecting the columns "COMMENCEMENT CERTIFICATE" shall be obtained. 16.Drinking water supplied by BWSSB should not be used for the construction activity of the building. 17. The applicant shall ensure that the Rain Water Harvesting Structures are provided & maintained in good repair for storage of water for non potable purposes or recharge of ground water at all times having a minimum total capacity mentioned in the Bye-law 32(a).

18.If any owner / builder contravenes the provisions of Building Bye-laws and rules in force, the authority will inform the same to the concerned registered Architect / Engineers / Supervisor in the first instance, warn in the second instance and cancel the registration of the professional if the same is repeated for the third time.


19. The Builder / Contractor / Professional responsible for supervision of work shall not shall not materially and structurally deviate the construction from the sanctioned plan, without previous approval of the authority. They shall explain to the owner s about the risk involved in contravention of the provisions of the Act, Rules, Bye-laws, Zoning Regulations, Standing Orders and Policy Orders of the BBMP

20.In case of any false information, misrepresentation of facts, or pending court cases, the plan sanction is deemed cancelled.

Special Condition as per Labour Department of Government of Karnataka vide ADDENDUM (HosadaagiHoodike) Letter No. LD/95/LET/2013, dated: 01-04-2013 :

1.Registration of

Applicant / Builder / Owner / Contractor and the construction workers working in the construction site with the "Karnataka Building and Other Construction workers Welfare Board"should be strictly adhered to

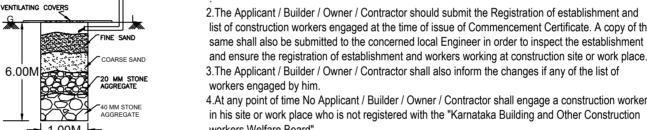

RAIN WATER HARVESTING STUCTURE DETAILS

VENTILATING COVE

list of construction workers engaged at the time of issue of Commencement Certificate. A copy of the same shall also be submitted to the concerned local Engineer in order to inspect the establishment and ensure the registration of establishment and workers working at construction site or work place. 3. The Applicant / Builder / Owner / Contractor shall also inform the changes if any of the list of 4.At any point of time No Applicant / Builder / Owner / Contractor shall engage a construction worker

in his site or work place who is not registered with the "Karnataka Building and Other Construction workers Welfare Board".

Note :

1.Accommodation shall be provided for setting up of schools for imparting education to the children o f construction workers in the labour camps / construction sites. 2.List of children of workers shall be furnished by the builder / contractor to the Labour Department

which is mandatory. 3.Employment of child labour in the construction activities strictly prohibited.

4.Obtaining NOC from the Labour Department before commencing the construction work is a must. 5.BBMP will not be responsible for any dispute that may arise in respect of property in question. 6.In case if the documents submitted in respect of property in guestion is found to be false or fabricated, the plan sanctioned stands cancelled automatically and legal action will be initiated.

The plans are approved in accordance with the acceptance for approval by the Assistant Director of town planning (DASARAHAL) on date: 30/09/2019 vide lp number: BBMP/Ad.Com./DSH/0157/19-20 subject to terms and conditions laid down along with this building plan approval. Validity of this approval is two years from the date of issue.

ASSISTANT DIRECTOR OF TOWN PLANNING (DASARAHAL).

BHRUHAT BENGALURU MAHANAGARA PALIKE

PLOT BOUNDARY ABUTTING ROAD PROPOSED WORK (COVERAGE AREA) EXISTING (To be retained) EXISTING (To be demolished) VERSION NO.: 1.0.10 AREA STATEMENT (BBMP) VERSION DATE: 01/11/2018 PROJECT DETAIL: Authority: BBMP Plot Use: Residential Inward No: Plot SubUse: Plotted Resi develop BBMP/Ad.Com./DSH/0157/19-20 Land Use Zone: Residential (Main Application Type: Suvarna Parvangi Proposal Type: Building Permission Plot/Sub Plot No.: 72 Nature of Sanction: New Khata No. (As per Khata Extract): Locality / Street of the property: B Location: Ring-III Building Line Specified as per Z.R: NA Zone: Dasarahalli Ward: Ward-041 Planning District: 303-Makali AREA DETAILS: AREA OF PLOT (Minimum) (A) NET AREA OF PLOT (A-Deductions) COVERAGE CHECK Permissible Coverage area (75.00 %) Proposed Coverage Area (62.1 %) Achieved Net coverage area (62.1 %) Balance coverage area left (12.9 %) FAR CHECK Permissible F.A.R. as per zoning regulation 2015 (1.75) Additional F.A.R within Ring I and II (for amalgamated plot -) Allowable TDR Area (60% of Perm.FAR) Premium FAR for Plot within Impact Zone (-) Total Perm. FAR area (1.75) Residential FAR (100.00%) Proposed FAR Area Achieved Net FAR Area (1.10) Balance FAR Area (0.65) BUILT UP AREA CHECK Proposed BuiltUp Area

COLOR INDEX


Approval Date : 09/30/2019 1:30:05 PM

Achieved BuiltUp Area

Payment Details

Sr No.	Challan Number	Receipt Number	Amount (INR)	Pa
1	BBMP/17692/CH/19-20	BBMP/17692/CH/19-20	683	
	No.		Head	
	1	Scrutiny Fee		

	OWNER / GPA HOLDE SIGNATURE	
	OWNER'S ADDRESS NUMBER & CONTACT SRI.MANJUNATH.N.BHAT NO NAGARA ,LAGGER	I
Crathermones	ARCHITECT/ENGINEER /SUPERVISOR 'S SIGN Ashwath Narayana 185, 3rd Cro T Dasarahalli,Bengaluru 560057 BCC/BL-3.2.3/E-2071/2001-200	√ / ວs 7
	PROJECT TITLE : PROPOSED RESIDENTIAL BU BFW LAY OUT , LAGGERE , B	
	0)89)5- 3H
	SHEET NO: 1	-1-1

 

q.mt.) 5 5

SCALE : 1:100

Remark

pment				
n)				
373				
FW LAY OUT ,	LAGGERE			
		SQ.MT.		
		111.42		
		111.42		
		83.56		
		69.19		
		69.19		
		14.37		
		194.98		
		0.00		
		0.00		
		194.98		
		122.63		
		122.63		
		122.63		
		72.35		
		454.00		
		151.88 151.88		
		101.00		
	Transaction			
ayment Mode	Transaction Number	Payment Da	ate Re	ema
Online	9027511987	09/09/2019		_
0.11110	Amount (INR)	6:09:47 PM Remark	Л	
	683	- Remark		
			I	

R'S

Bhat ID NUMBER : 91, RAJAGOPALA

IATURE SS.

LDING AT SITE NO 72 , KHATA NO 373, 3MP WARD NO 41, BENGALURU.

39032975-09-09-2019 -57-22\$_\$MANJUNATHA IAT____