


COLOR INDEX	
PLOT BOUNDARY	(Symbol)
ADJUTING ROAD	(Symbol)
PROPOSED WORK (COVERAGE AREA)	(Symbol)
EXISTING (To be retained)	(Symbol)
EXISTING (To be demolished)	(Symbol)

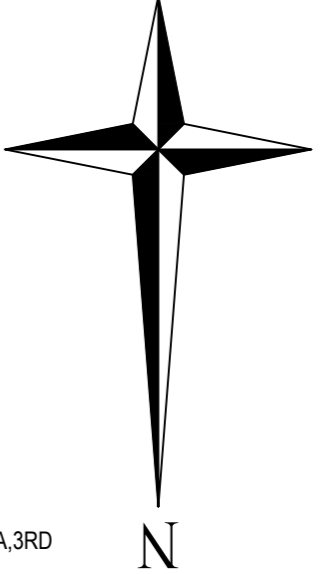

Approval Condition :

This Plan Sanction is issued subject to the following conditions :


- Sanction is accorded for the Commercial Building at 160, PEENYA INDUSTRIAL AREA, 3RD PHASE, LAGGERE VILLAGE, YESHWANTAPURA HOBLI, BANGALORE, Bangalore.
- Consent of Neighbour - Nil.
- Sanction is accorded for Commercial use only. The use of the building shall not be deviated to any other use.
- 3.82.55 area reserved for car parking shall not be converted for any other purpose.
- Development charges towards increasing the capacity of water supply, sanitary and power main has to be paid to BMSB and BESCOM/any.
- Necessary ducts for running telephone cables, cubicles at ground level for postal services & space for dumping garbage within the premises shall be provided.
- The applicant shall INSURE all workmen involved in the construction work against any accident / untoward incidents arising during the time of construction.
- The applicant shall not stock any building materials / debris on footpath or on roads or on drains. The debris shall be removed and transported to near by dumping yard.
- The applicant shall maintain during construction such barricading as considered necessary to prevent dust, debris & other materials endangering the safety of people / structures etc. in & around the site.
- The applicant shall plant at least two trees in the premises.
- Permission shall be obtained from forest department for cutting trees before the commencement of the work.
- License and approved plans shall be posted in a conspicuous place of the licensed premises. The building license and the copies of sanctioned plans with specifications shall be mounted on a frame and displayed and they shall be made available during inspections.
- If any owner / builder contravenes the provisions of Building Bye-laws and rules in force, the Architect / Engineer / Supervisor will be informed by the Authority in the first instance, warned in the second instance and cancel the registration if the same is repeated for the third time.
- Technical personnel, applicant or owner as the case may be shall strictly adhere to the duties and responsibilities specified in Schedule - IV (Bye-law No. 3.6) under sub section IV-8 (e) to (h).
- The building shall be constructed under the supervision of a registered structural engineer.
- On completion of foundation or footing before erection of walls on the foundation and in the case of columnar structure before erecting the columns "COMMENCEMENT CERTIFICATE" shall be obtained.
- The building should not be occupied without obtaining "OCCUPANCY CERTIFICATE" from the competent authority.
- Drinking water supplied by BMSB should not be used for the construction activity of the building.
- The applicant shall ensure that the Rain Water Harvesting Structures are provided & maintained in good repair for storage of water for non potable purposes or recharge of ground water at all times having a minimum total capacity mentioned in the Bye-law 3(2).
- If any owner / builder contravenes the provisions of Building Bye-laws and rules in force, the authority will inform the same to the concerned registered Architect / Engineers / Supervisor in the first instance, warn in the second instance and cancel the registration of the professional if the same is repeated for the third time.
- The Builder / Contractor / Professional responsible for supervision of work shall not shall not materially and structurally deviate the construction from the sanctioned plan, without previous approval of the authority. They shall explain to the owner as to the risk involved in contravention of the provisions of the Act, Rules, Bye-laws, Zoning Regulations, Standing Orders and Policy Orders of the BMSB.
- In case of any false information, misrepresentation of facts, or pending court cases, the plan sanction is deemed cancelled.

Special Condition as per Labour Department of Government of Karnataka vide ADDENDUM (Housing/Shop) Letter No. LV/95/LET/0013, dated: 01-04-2013.



- Registration of Applicant / Builder / Owner / Contractor and the construction workers working in the construction site with the Karnataka Building and Other Construction workers Welfare Board should be strictly adhered to.
 - The Applicant / Builder / Owner / Contractor should submit the Registration of establishment and list of construction workers engaged at the time of issue of Commencement Certificate. A copy of the same shall also be submitted to the concerned local Engineer in order to respect the establishment and ensure the registration of establishment and workers working at construction site or work place.
 - The Applicant / Builder / Owner / Contractor shall also inform the changes if any of the list of workers engaged by him.
 - At any point of time No Applicant / Builder / Owner / Contractor shall engage a construction worker in his or her work place who is not registered with the Karnataka Building and Other Construction workers Welfare Board.
- Note:
- Accommodation shall be provided for setting up of schools for imparting education to the children of construction workers in the labour camps / construction sites.
 - List of children of workers shall be furnished by the builder / contractor to the Labour Department which is mandatory.
 - Employment of child labour in the construction activities strictly prohibited.
 - Obtaining NOC from the Labour Department before commencing the construction work is a must.
 - BMSB will not be responsible for any dispute that may arise in respect of property in question.
 - In case if the documents submitted in respect of property in question is found to be false or fabricated, the plan sanctioned stands cancelled automatically and legal action will be initiated.

The plans are approved in accordance with the acceptance for approval by the Joint Commissioner (SASARAHU) on date: 29/01/2020 vide lp number: BEMP/A1 Com./DSH/0230/19-20 subject to terms and conditions laid down along with this building plan approval. Validity of this approval is two years from the date of issue.


ASSISTANT DIRECTOR OF TOWN PLANNING (SASARAHU)
BHRUHAT BENGALURU MAHANAGARA PALIKE

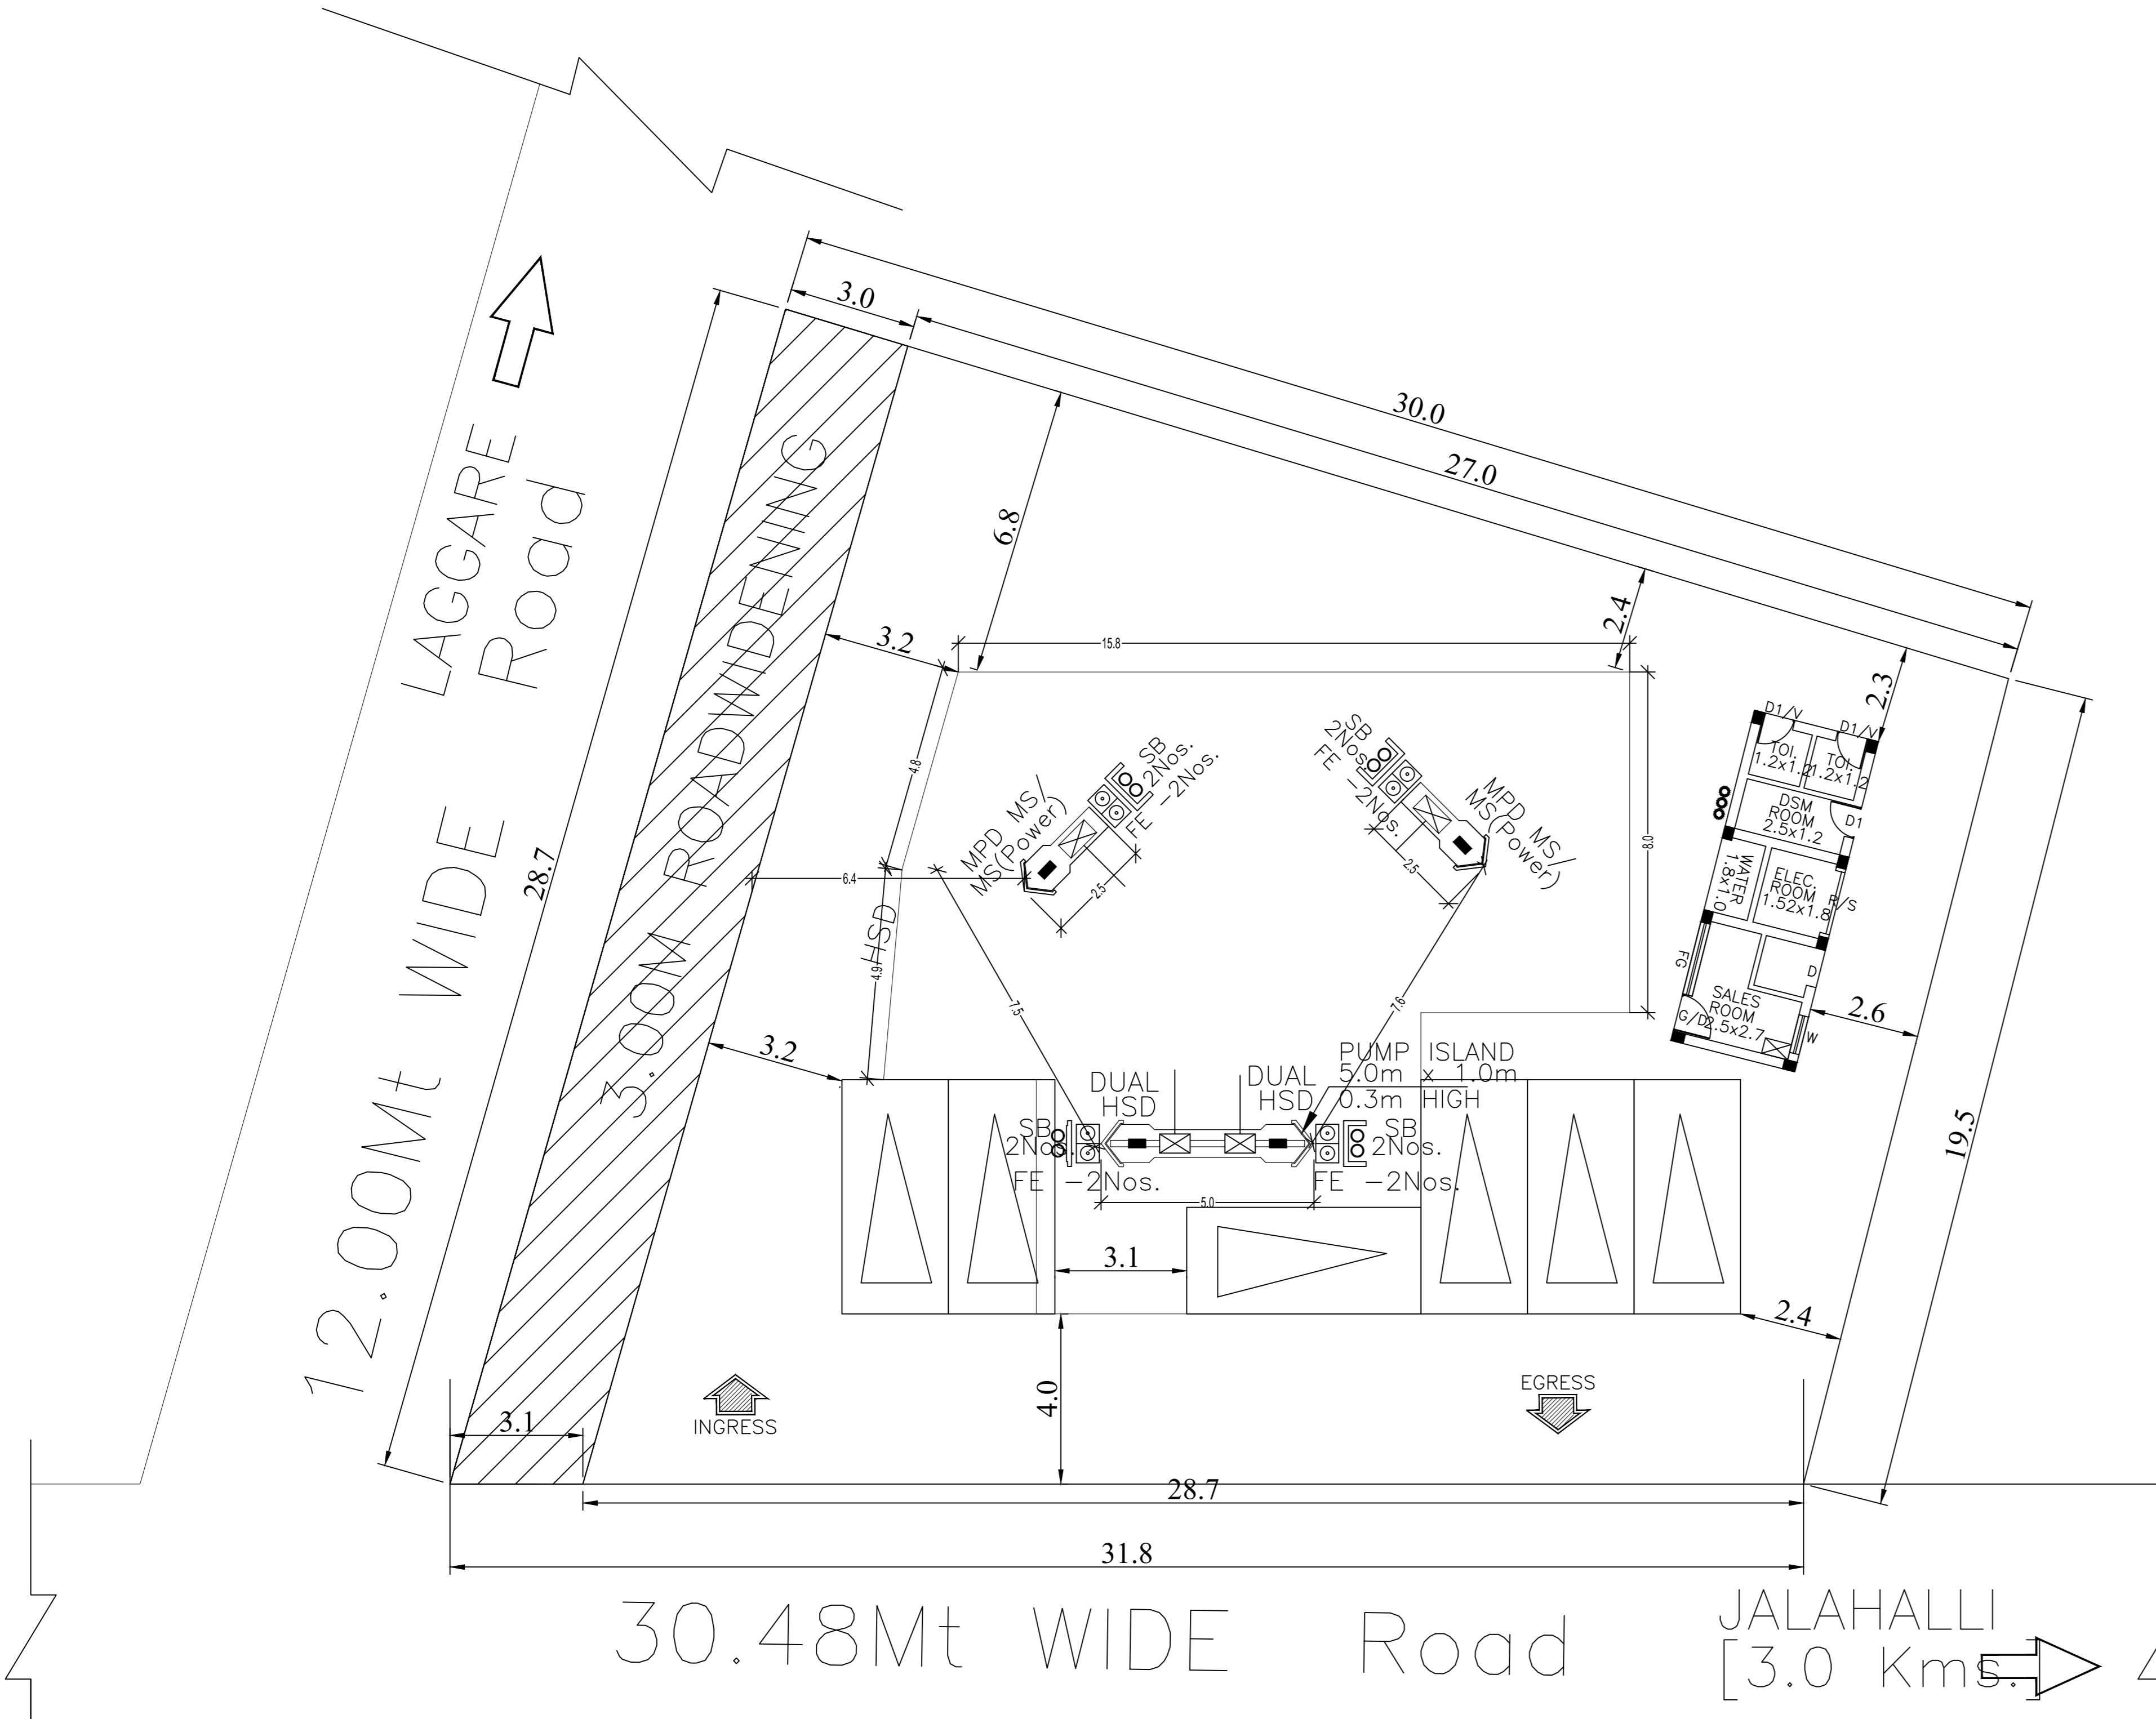




SITE PLAN
SCALE 1:150

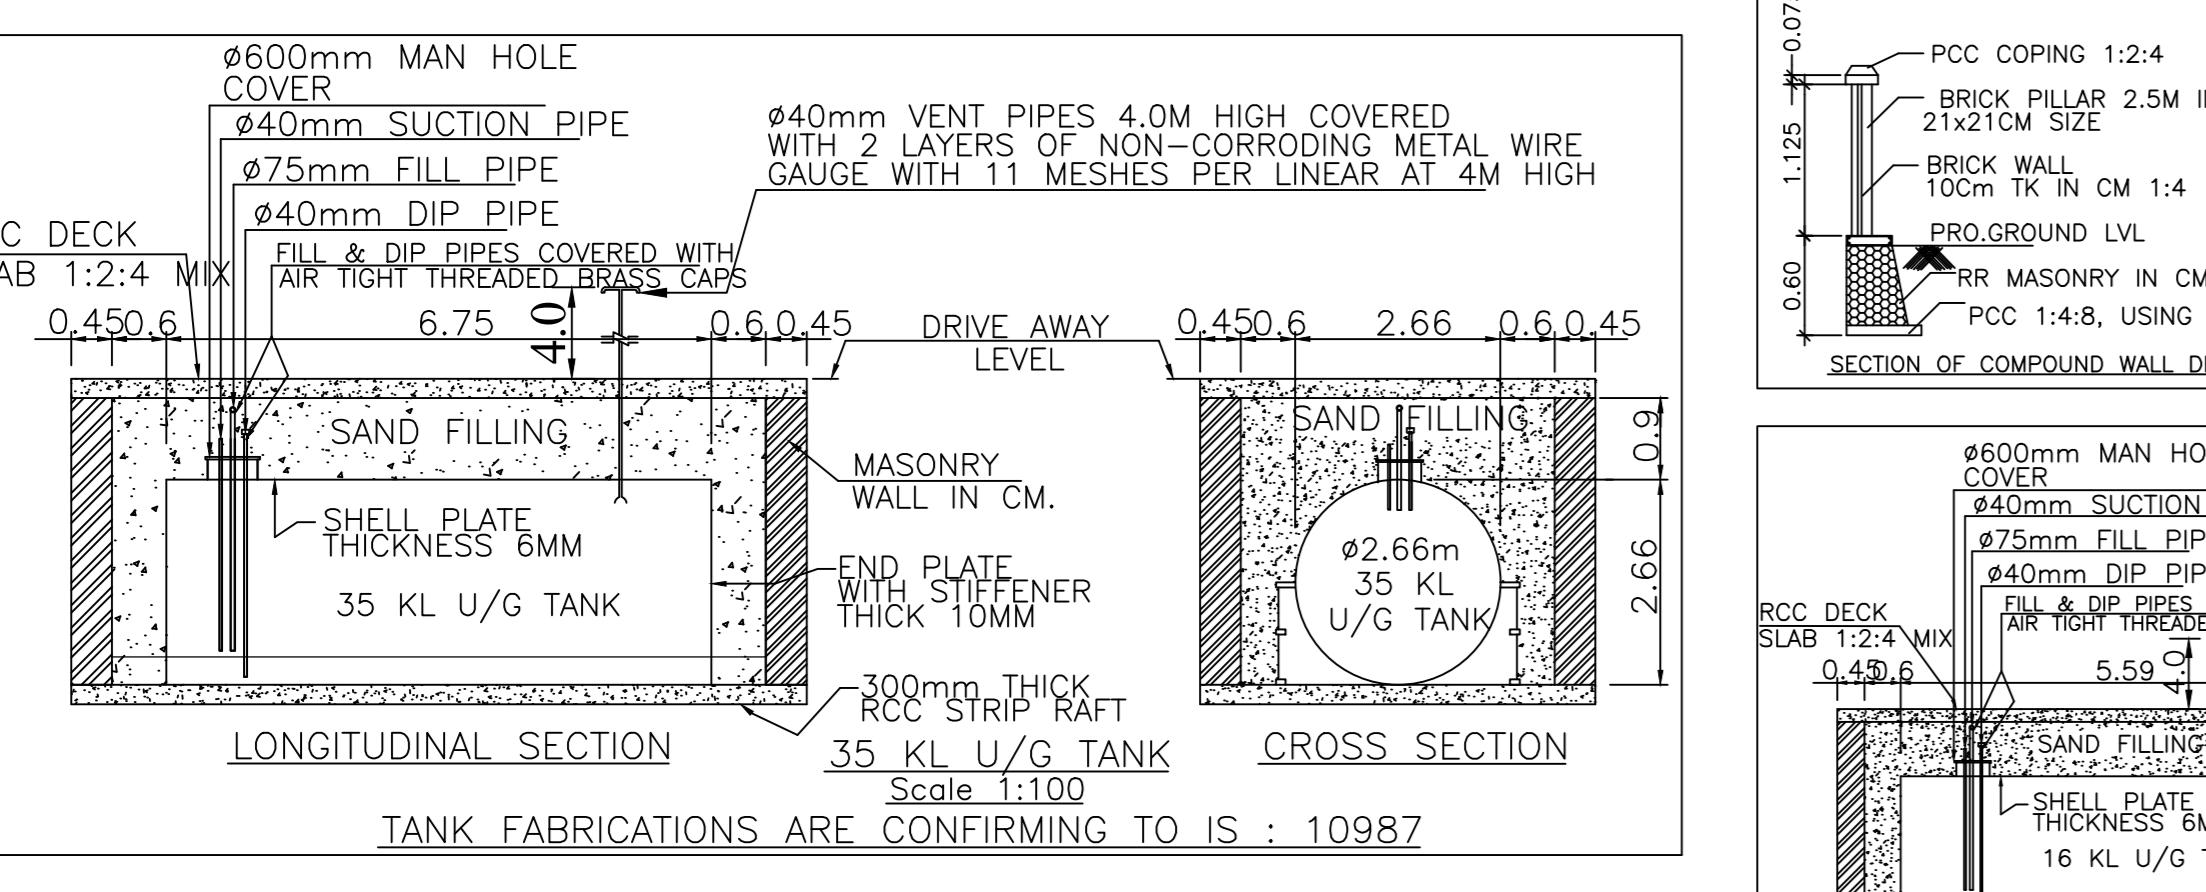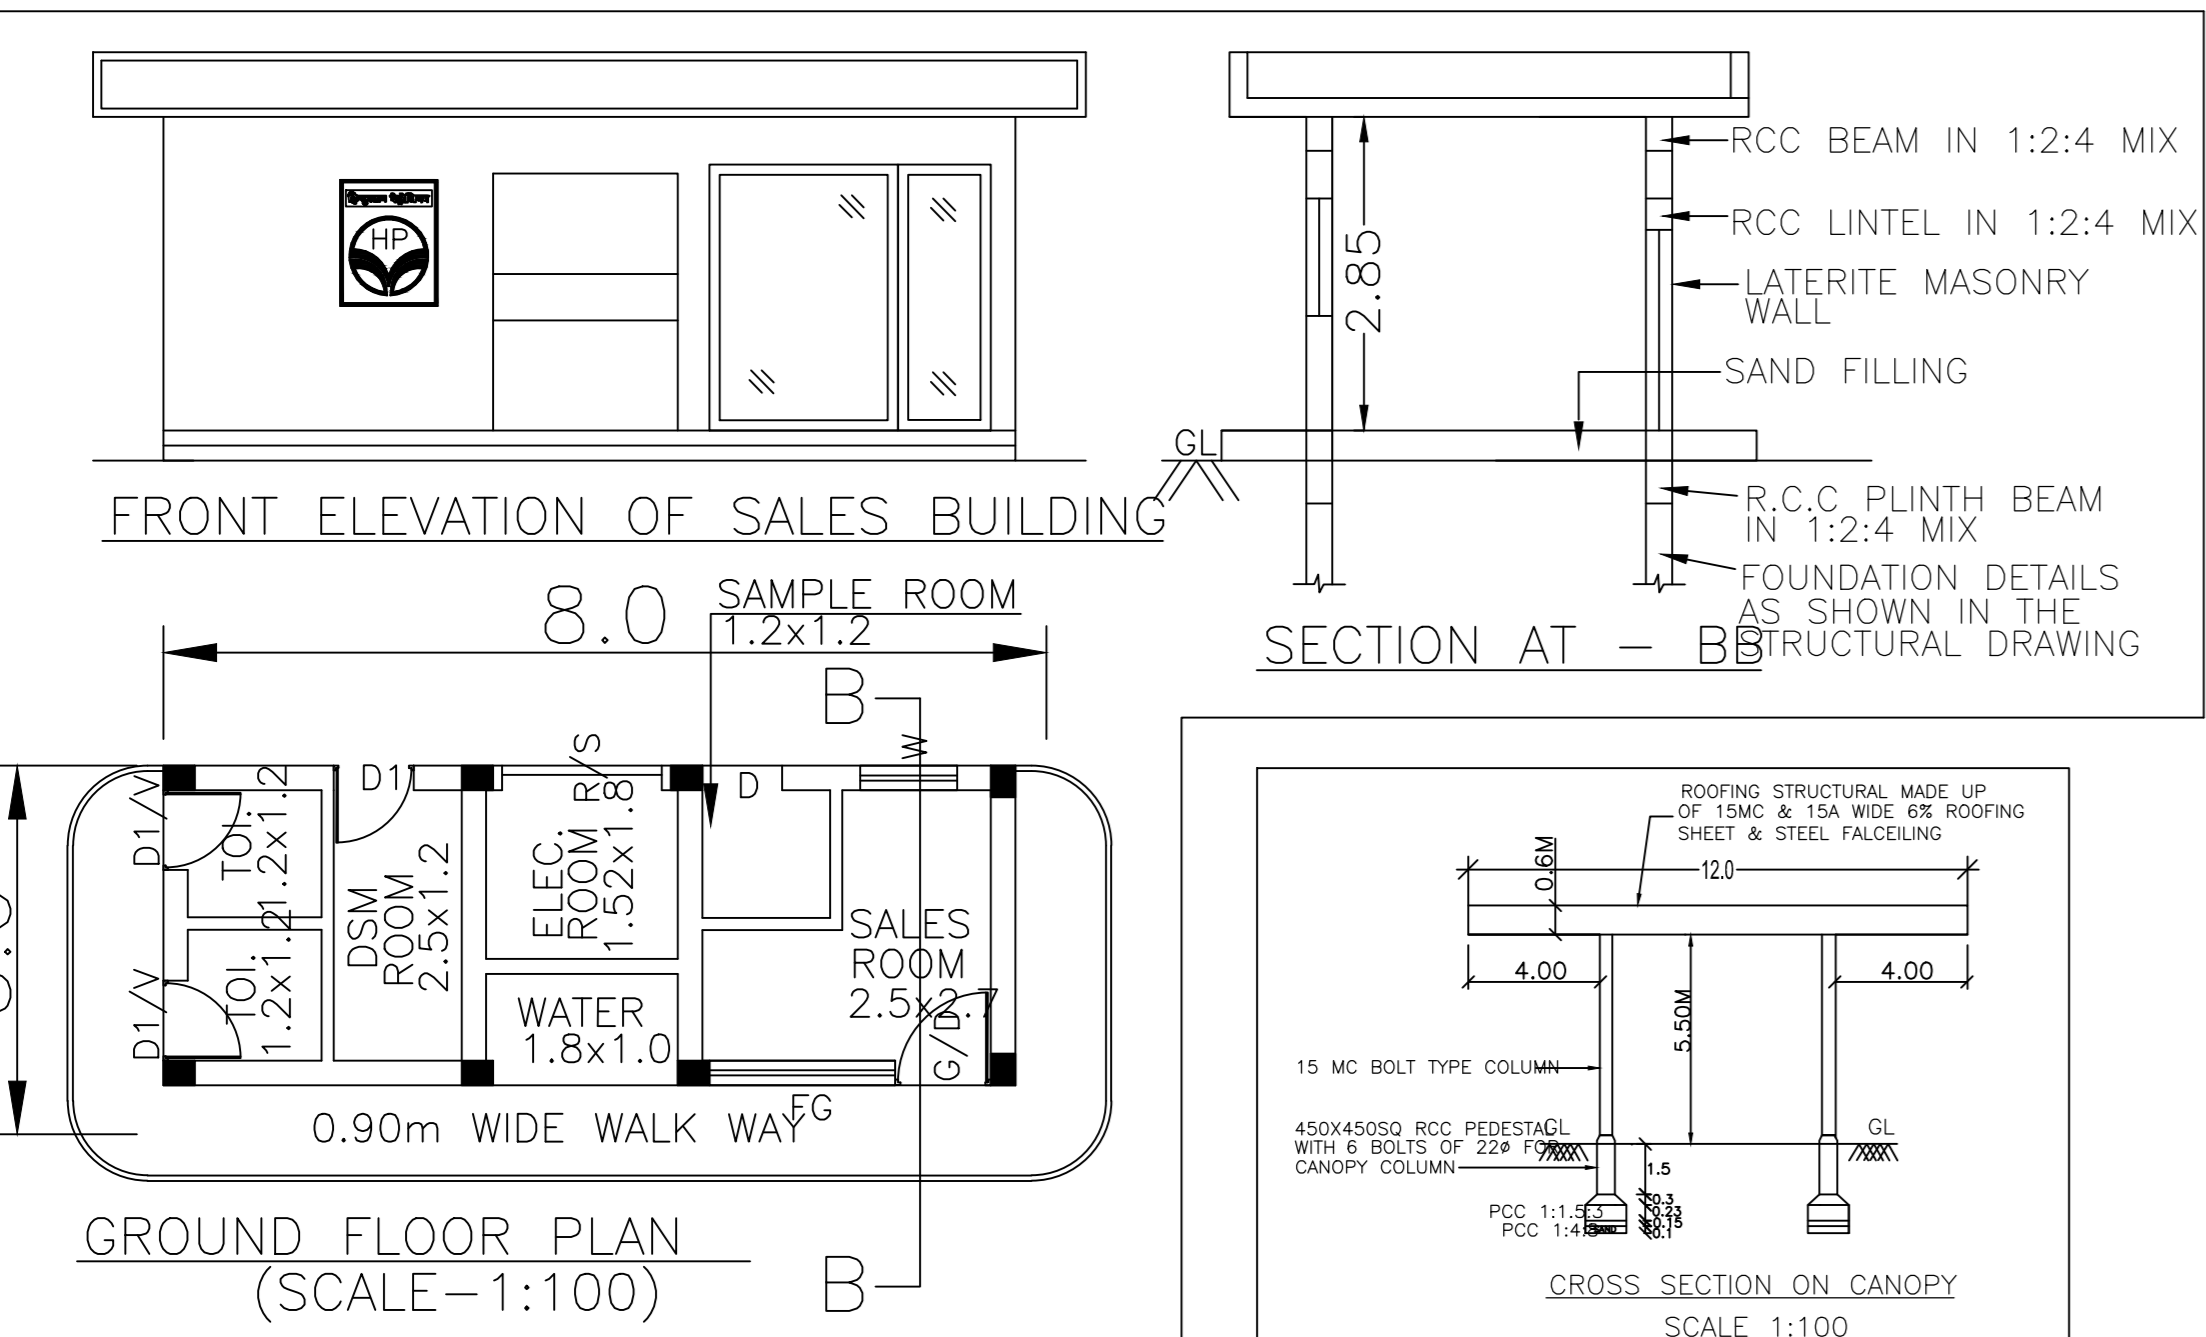

NO PROTECTED AREA LYING WITHIN 100m RADIUS

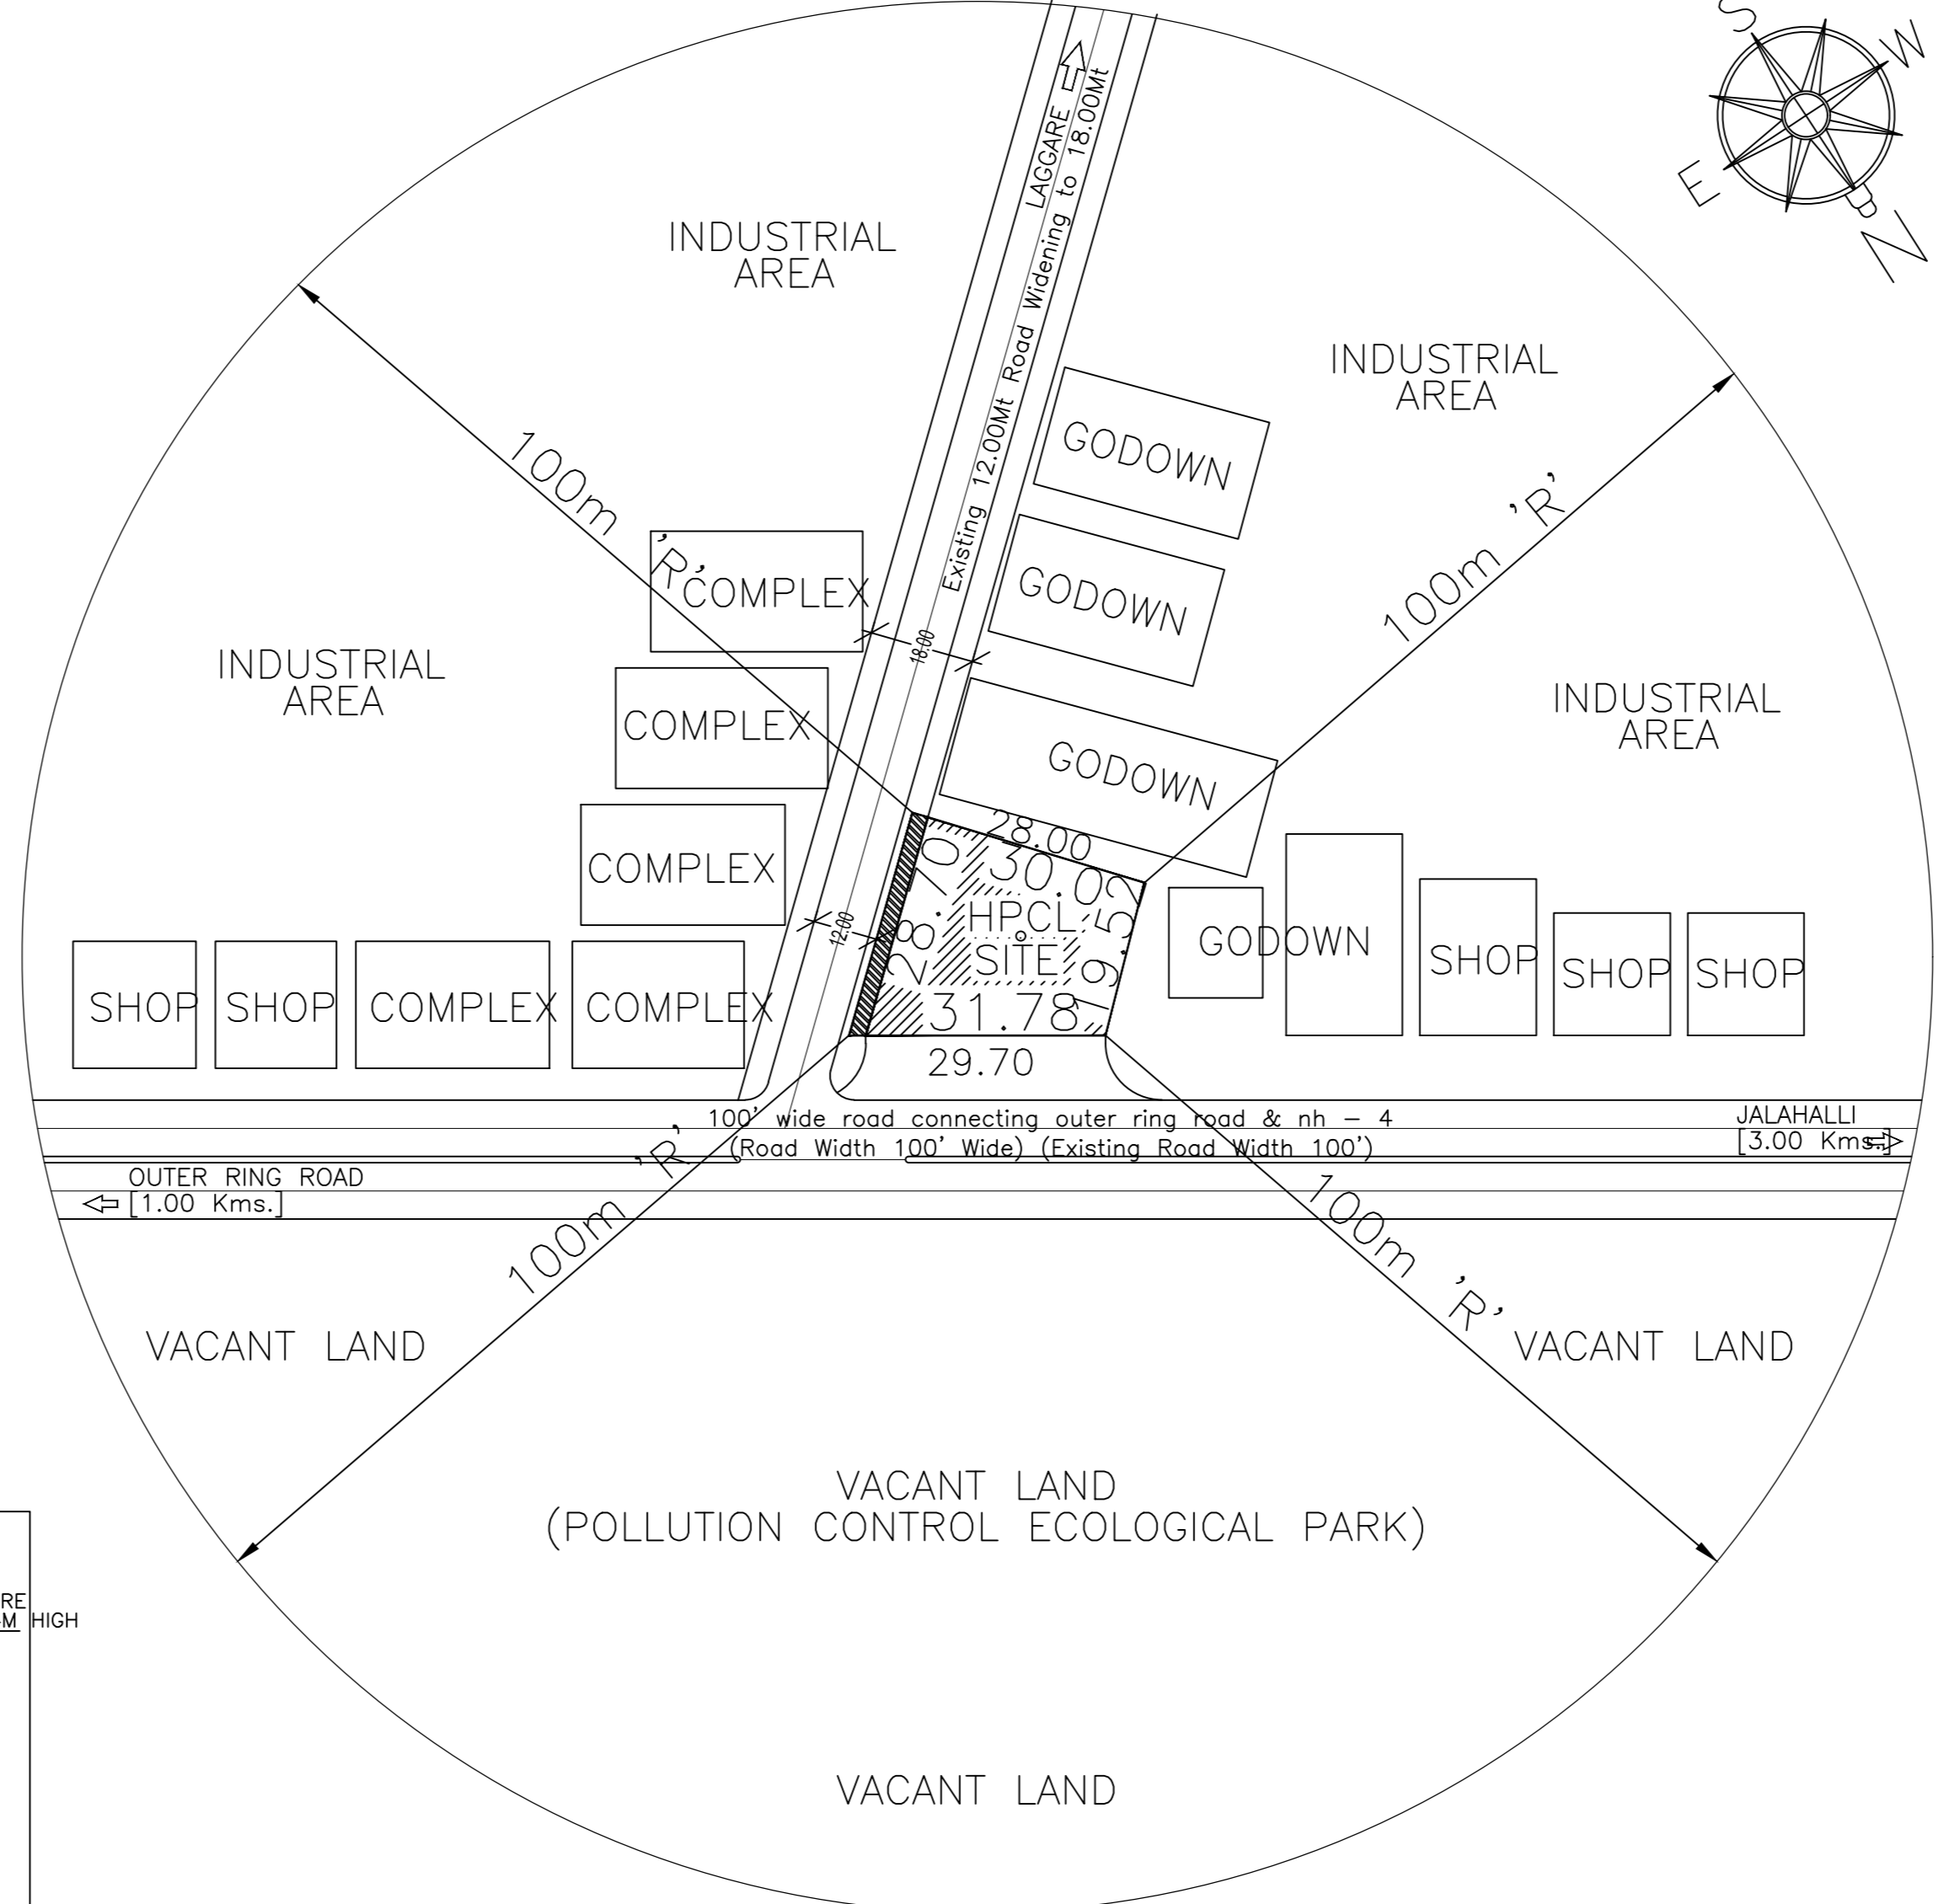

KEY PLAN
SCALE 1:750

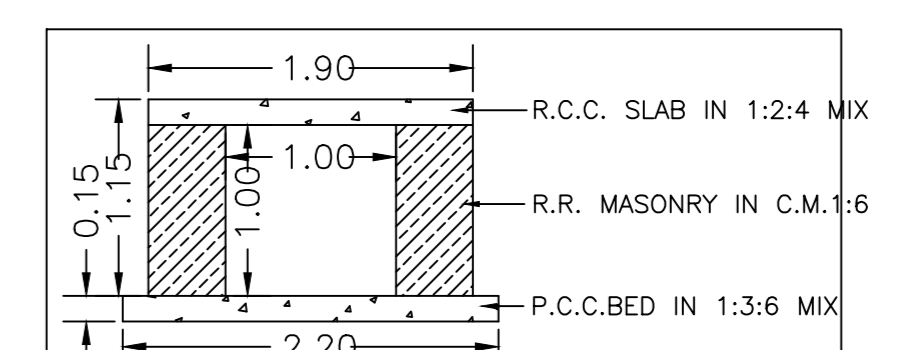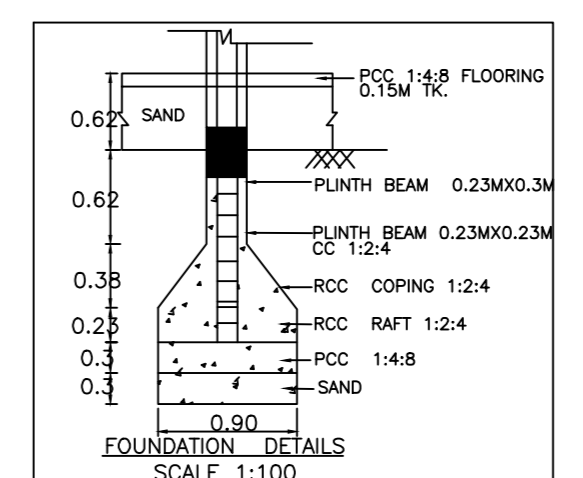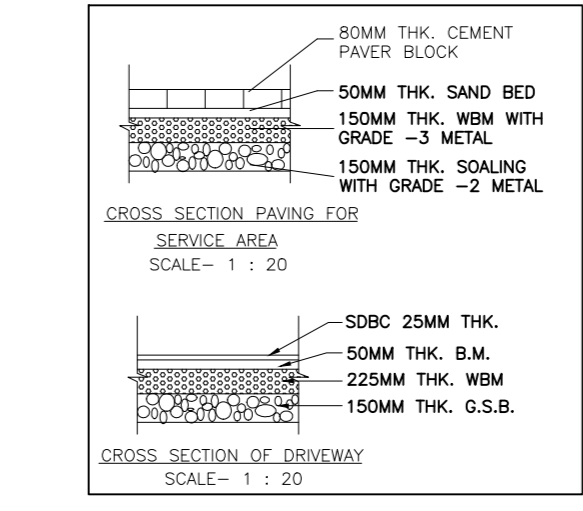

SCHEDULE OF JOINERY:

BLOCK NAME	NAME	LENGTH	HEIGHT	NOS
A1 (BUNK)	D1	1.00	2.10	01

SCHEDULE OF JOINERY:

BLOCK NAME	NAME	LENGTH	HEIGHT	NOS
A1 (BUNK)	W1	1.80	1.20	06

Unit/BUA Table for Block :A1 (BUNK)

FLOOR	Name	Unit/BUA Type	Unit/BUA Area	Carpet Area	No. of Rooms	No. of Tenement
GROUND FLOOR	SHOP	SHOP	18.74	18.74	1	1
TOTAL	-	-	18.74	18.74	1	1

OWNER / GPA HOLDER'S SIGNATURE
OWNER'S ADDRESS WITH ID NUMBER & CONTACT NUMBER :
M/S.MULTITUBES PEENYA INDUSTRIAL AREA, 3RD PHASE, LAGGERE VILLAGE, YESHWANTAPURA HOBLI, BANGALORE.

ARCHITECT/ENGINEER /SUPERVISOR'S SIGNATURE
DHANANJAYA KN 1st Floor, Rajatadi Complex, Near RTO Office, Ujilal, Bengaluru-56
CBL-3.6/E-4374/2018-19

PROJECT TITLE :
PROPOSED FUEL STATION AT SITE NO.160, SURVEY No.149 & 151 OF LAGGERE VILLAGE, YESHWANTHUR HOBLI, BANGALORE NORTH TALUK, BANGALORE URBAN DISTRICT, KARNATAKA STATE, PINCODE :- 560058.

DRAWING TITLE :
1390191293-28-01-2020
04-17-505_SPECTROL BUNK
SHEET NO: 1