

Block :A (K N C B)

Floor Name	Total Built Up Area (Sq.mt.)	Existing Proposed Built Up Area Area		Deductions (Area in Sq.mt.)		Existing FAR Area	Proposed FAR Area (Sq.mt.)	Total FAR Area (Sq.mt.)	Tnmt (No.)
	(04.1111.)	(Sq.mt.)	(Sq.mt.)	StairCase	Parking	(Sq.mt.)	Resi.	(Oq.mt.)	
Terrace Floor	13.37	0.00	13.37	13.37	0.00	0.00	0.00	0.00	00
First Floor	69.40	0.00	69.40	0.00	0.00	0.00	69.40	69.40	01
Ground Floor	69.40	69.40	0.00	0.00	23.14	37.62	0.00	46.26	01
Total:	152.17	69.40	82.77	13.37	23.14	37.62	69.40	115.66	02
Total Number of Same Blocks	1								
Total:	152.17	69.40	82.77	13.37	23.14	37.62	69.40	115.66	02

EXISTING GROUND FLOOR PLAN

(1:100)

SCHEDULE OF JOINERY:

BLOCK NAME	NAME	LENGTH	HEIGHT	NOS
A (K N C B)	D2	0.75	0.00	01
A (K N C B)	D2	0.75	2.10	01
A (K N C B)	D1	0.90	0.00	02
A (K N C B)	D1	0.90	2.10	02
A (K N C B)	ED	1.10	0.00	01
A (K N C B)	FD	1.10	2 10	01

SCHEDULE OF JOINERY:

BLOCK NAME	NAME	LENGTH	HEIGHT	NOS
A (K N C B)	V	0.90	1.20	01
A (K N C B)	V	0.90	1.50	02
A (K N C B)	W1	1.50	1.20	05
A (K N C B)	W1	1.50	2.00	05
A (K N C B)	W1	1.56	1.20	01

UnitBUA Table for Block :A (K N C B)

FLOOR	Name	UnitBUA Type	Entity Type	UnitBUA Area	Carpet Area	No. of Rooms	No. of Tenement
FIRST FLOOR PLAN	SPLIT 2	FLAT	Proposed	69.40	45.63	5	1
GROUND FLOOR PLAN	SPLIT 1	FLAT	Existing	37.62	32.77	5	1
Total:	-	-	-	107.02	78.40	10	2

Required Parking(Table 7a)

Block	Type	Type Sublice		Units		Car		
Name	Турс	pe SubUse	(Sq.mt.)	Reqd.	Prop.	Reqd./Unit	Reqd.	Prop.
A (K N C B)	Residential	Plotted Resi development	50 - 225	1	-	1	1	-
	Total :		-	-	-		1	1

6.00M 20 MM STONE AGGREGATE

SITE NO 450

1.00M -

9.00 M WIDE RTO A

12.19M o

1.00M

1.47M

^USITE PLAN (1:200)

Parking Check (Table 7b)

Vahiala Tyraa	Re	qd.	Achieved		
Vehicle Type	No.	Area (Sq.mt.)	No.	Area (Sq.mt.)	
Car	1	13.75	1	13.75	
Total Car	1	13.75	1	13.75	
TwoWheeler	-	13.75	0	0.00	
Other Parking	-	-	-	9.39	
Total		27.50	23.14	•	

FAR &Tenement Details

Block	Block No. of Same Bldg	Total Built Up Area (Sq.mt.)	Existing Built Up Area (Sq.mt.)	Proposed Built Up Area	Deductions (Area in Sq.mt.)		FAR Area (Sg.mt.)	Proposed FAR Area (Sq.mt.)	Total FAR Area	Tnmt (No.)
				(Sq.mt.)	StairCase Parking	Parking	(Sq.mt.)	Resi.	(Sq.mt.)	
A (K N C B)	1	152.17	69.40	82.77	13.37	23.14	37.62	69.40	115.66	02
Grand Total:	1	152.17	69.40	82.77	13.37	23.14	37.62	69.40	115.66	2.00

Approval Condition:

This Plan Sanction is issued subject to the following conditions:

1. Sanction is accorded for the Residential Building at 437, THE HMT ECHBS Ltd, NAGASANDRA

a). Consist of 1Ground + 1 only.

2. Sanction is accorded for Residential use only. The use of the building shall not be deviated to any

3.23.14 area reserved for car parking shall not be converted for any other purpose.

4.Development charges towards increasing the capacity of water supply, sanitary and power main has to be paid to BWSSB and BESCOM if any.

5. Necessary ducts for running telephone cables, cubicles at ground level for postal services & space for dumping garbage within the premises shall be provided. 6. The applicant shall INSURE all workmen involved in the construction work against any accident

/ untoward incidents arising during the time of construction. 7. The applicant shall not stock any building materials / debris on footpath or on roads or on drains.

The debris shall be removed and transported to near by dumping yard.

8. The applicant shall maintain during construction such barricading as considered necessary to prevent dust, debris & other materials endangering the safety of people / structures etc. in & around the site.

9. The applicant shall plant at least two trees in the premises.

10.Permission shall be obtained from forest department for cutting trees before the commencement

11. License and approved plans shall be posted in a conspicuous place of the licensed premises. The building license and the copies of sanctioned plans with specifications shall be mounted on a frame and displayed and they shall be made available during inspections. 12.If any owner / builder contravenes the provisions of Building Bye-laws and rules in force, the Architect / Engineer / Supervisor will be informed by the Authority in the first instance, warned in

13. Technical personnel, applicant or owner as the case may be shall strictly adhere to the duties and responsibilities specified in Schedule - IV (Bye-law No. 3.6) under sub section IV-8 (e) to (k). 14. The building shall be constructed under the supervision of a registered structural engineer. 15.On completion of foundation or footings before erection of walls on the foundation and in the case of columnar structure before erecting the columns "COMMENCEMENT CERTIFICATE" shall be obtained. 16. Drinking water supplied by BWSSB should not be used for the construction activity of the building.

17. The applicant shall ensure that the Rain Water Harvesting Structures are provided & maintained in good repair for storage of water for non potable purposes or recharge of ground water at all times having a minimum total capacity mentioned in the Bye-law 32(a). 18. If any owner / builder contravenes the provisions of Building Bye-laws and rules in force, the

authority will inform the same to the concerned registered Architect / Engineers / Supervisor in the

first instance, warn in the second instance and cancel the registration of the professional if the same 19. The Builder / Contractor / Professional responsible for supervision of work shall not shall not materially and structurally deviate the construction from the sanctioned plan, without previous approval of the authority. They shall explain to the owner s about the risk involved in contravention of the provisions of the Act, Rules, Bye-laws, Zoning Regulations, Standing Orders and Policy Orders of

20.In case of any false information, misrepresentation of facts, or pending court cases, the plan sanction is deemed cancelled.

Special Condition as per Labour Department of Government of Karnataka vide ADDENDUM (HosadaagiHoodike) Letter No. LD/95/LET/2013, dated: 01-04-2013 :

Applicant / Builder / Owner / Contractor and the construction workers working in the construction site with the "Karnataka Building and Other Construction workers Welfare Board"should be strictly adhered to

2.The Applicant / Builder / Owner / Contractor should submit the Registration of establishment and list of construction workers engaged at the time of issue of Commencement Certificate. A copy of the same shall also be submitted to the concerned local Engineer in order to inspect the establishment and ensure the registration of establishment and workers working at construction site or work place. 3. The Applicant / Builder / Owner / Contractor shall also inform the changes if any of the list of workers engaged by him.

4.At any point of time No Applicant / Builder / Owner / Contractor shall engage a construction worker in his site or work place who is not registered with the "Karnataka Building and Other Construction workers Welfare Board".

1.Accommodation shall be provided for setting up of schools for imparting education to the children o f construction workers in the labour camps / construction sites.

2.List of children of workers shall be furnished by the builder / contractor to the Labour Department which is mandatory.

3. Employment of child labour in the construction activities strictly prohibited. 4. Obtaining NOC from the Labour Department before commencing the construction work is a must. 5.BBMP will not be responsible for any dispute that may arise in respect of property in question. 6.In case if the documents submitted in respect of property in question is found to be false or fabricated, the plan sanctioned stands cancelled automatically and legal action will be initiated.

Note: Earlier plan sanction vide L.P No.

is deemed cancelled.

The modified plans are approved in accordance with the acceptance for approval by the Assistant director of town planning (DASARAHAL) on date: 12/05/2020 Vide lp number :

BBMP/Ad.Com./DSH/0300/19-2 Subject to terms and conditions laid down along with this modified building plan approval.

Validity of this approval is two years from the date of issue.

ASSISTANT DIRECTOR OF TOWN PLANNING (DASARAHALI)

BHRUHAT BENGALURU MAHANAGARA PALIKE




SCALE: 1:100

COLOR INDEX

PLOT BOUNDARY ABUTTING ROAD PROPOSED WORK (COVERAGE AREA)

EXISTING (To be retained) EXISTING (To be demolished)

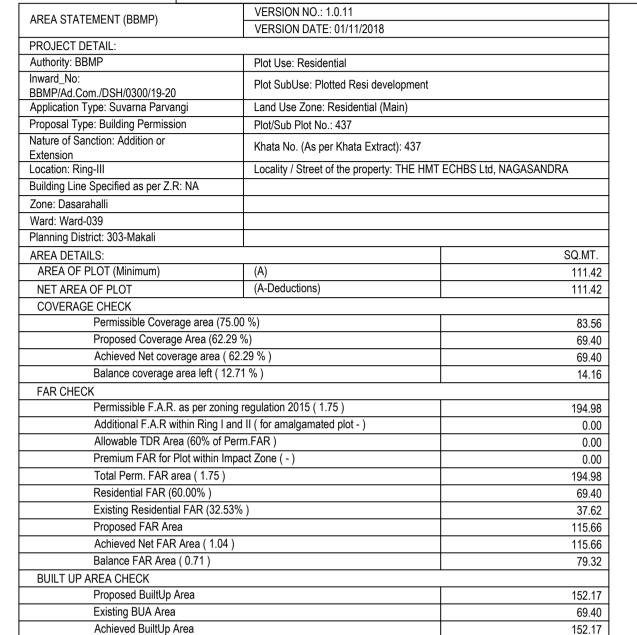

Approval Date: 05/12/2020 5:45:36 PM

Payment Details

Sr No.	Challan Number	Receipt Number	Amount (INR)	Payment Mode	Transaction Number	Payment Date	Remark
1	BBMP/47713/CH/19-20	BBMP/47713/CH/19-20	685	Online	10053184115	03/19/2020 5:01:35 PM	-
	No.		Head		Amount (INR)	Remark	
	1	Sc	crutiny Fee		685	_	

Block USE/SUBUSE Details

Block Name	Block Use	Block SubUse	Block Structure	Block Land Use Category
A (K N C B)	Residential	Plotted Resi development	Bldg upto 11.5 mt. Ht.	R

OWNER / GPA HOLDER'S SIGNATURE

OWNER'S ADDRESS ID NUMBER & CONTACT NUMBER: SMT.K.N.CHANNABASAMMA NO 437, 2nd CROS , HMT LAY OUT, NAGASANDRA

ARCHITECT/ENGINEER /SUPERVISOR 'S SIGNATURE Ashwath Narayana 185, 3rd Cross, T Dasarahalli, Bengaluru 560057 BCC/BL-3.2.3/E-2071/2001-2002

PROJECT TITLE: ADDITION AND ALTRATION TO THE EXISTING RESIDENTIAL BUILDING AT SITE NO 437, KHATA NO 366, THE H.M.T.E.C.H.B.S.Ltd , NAGASANDRA , BBMP WARD NO 39 , BENGALURU.

DRAWING TITLE:

2141421506-18-03-2020 08-16-04\$ \$CHANNABASAMMA

SHEET NO: 1