




BASEMENT FLOOR PLAN

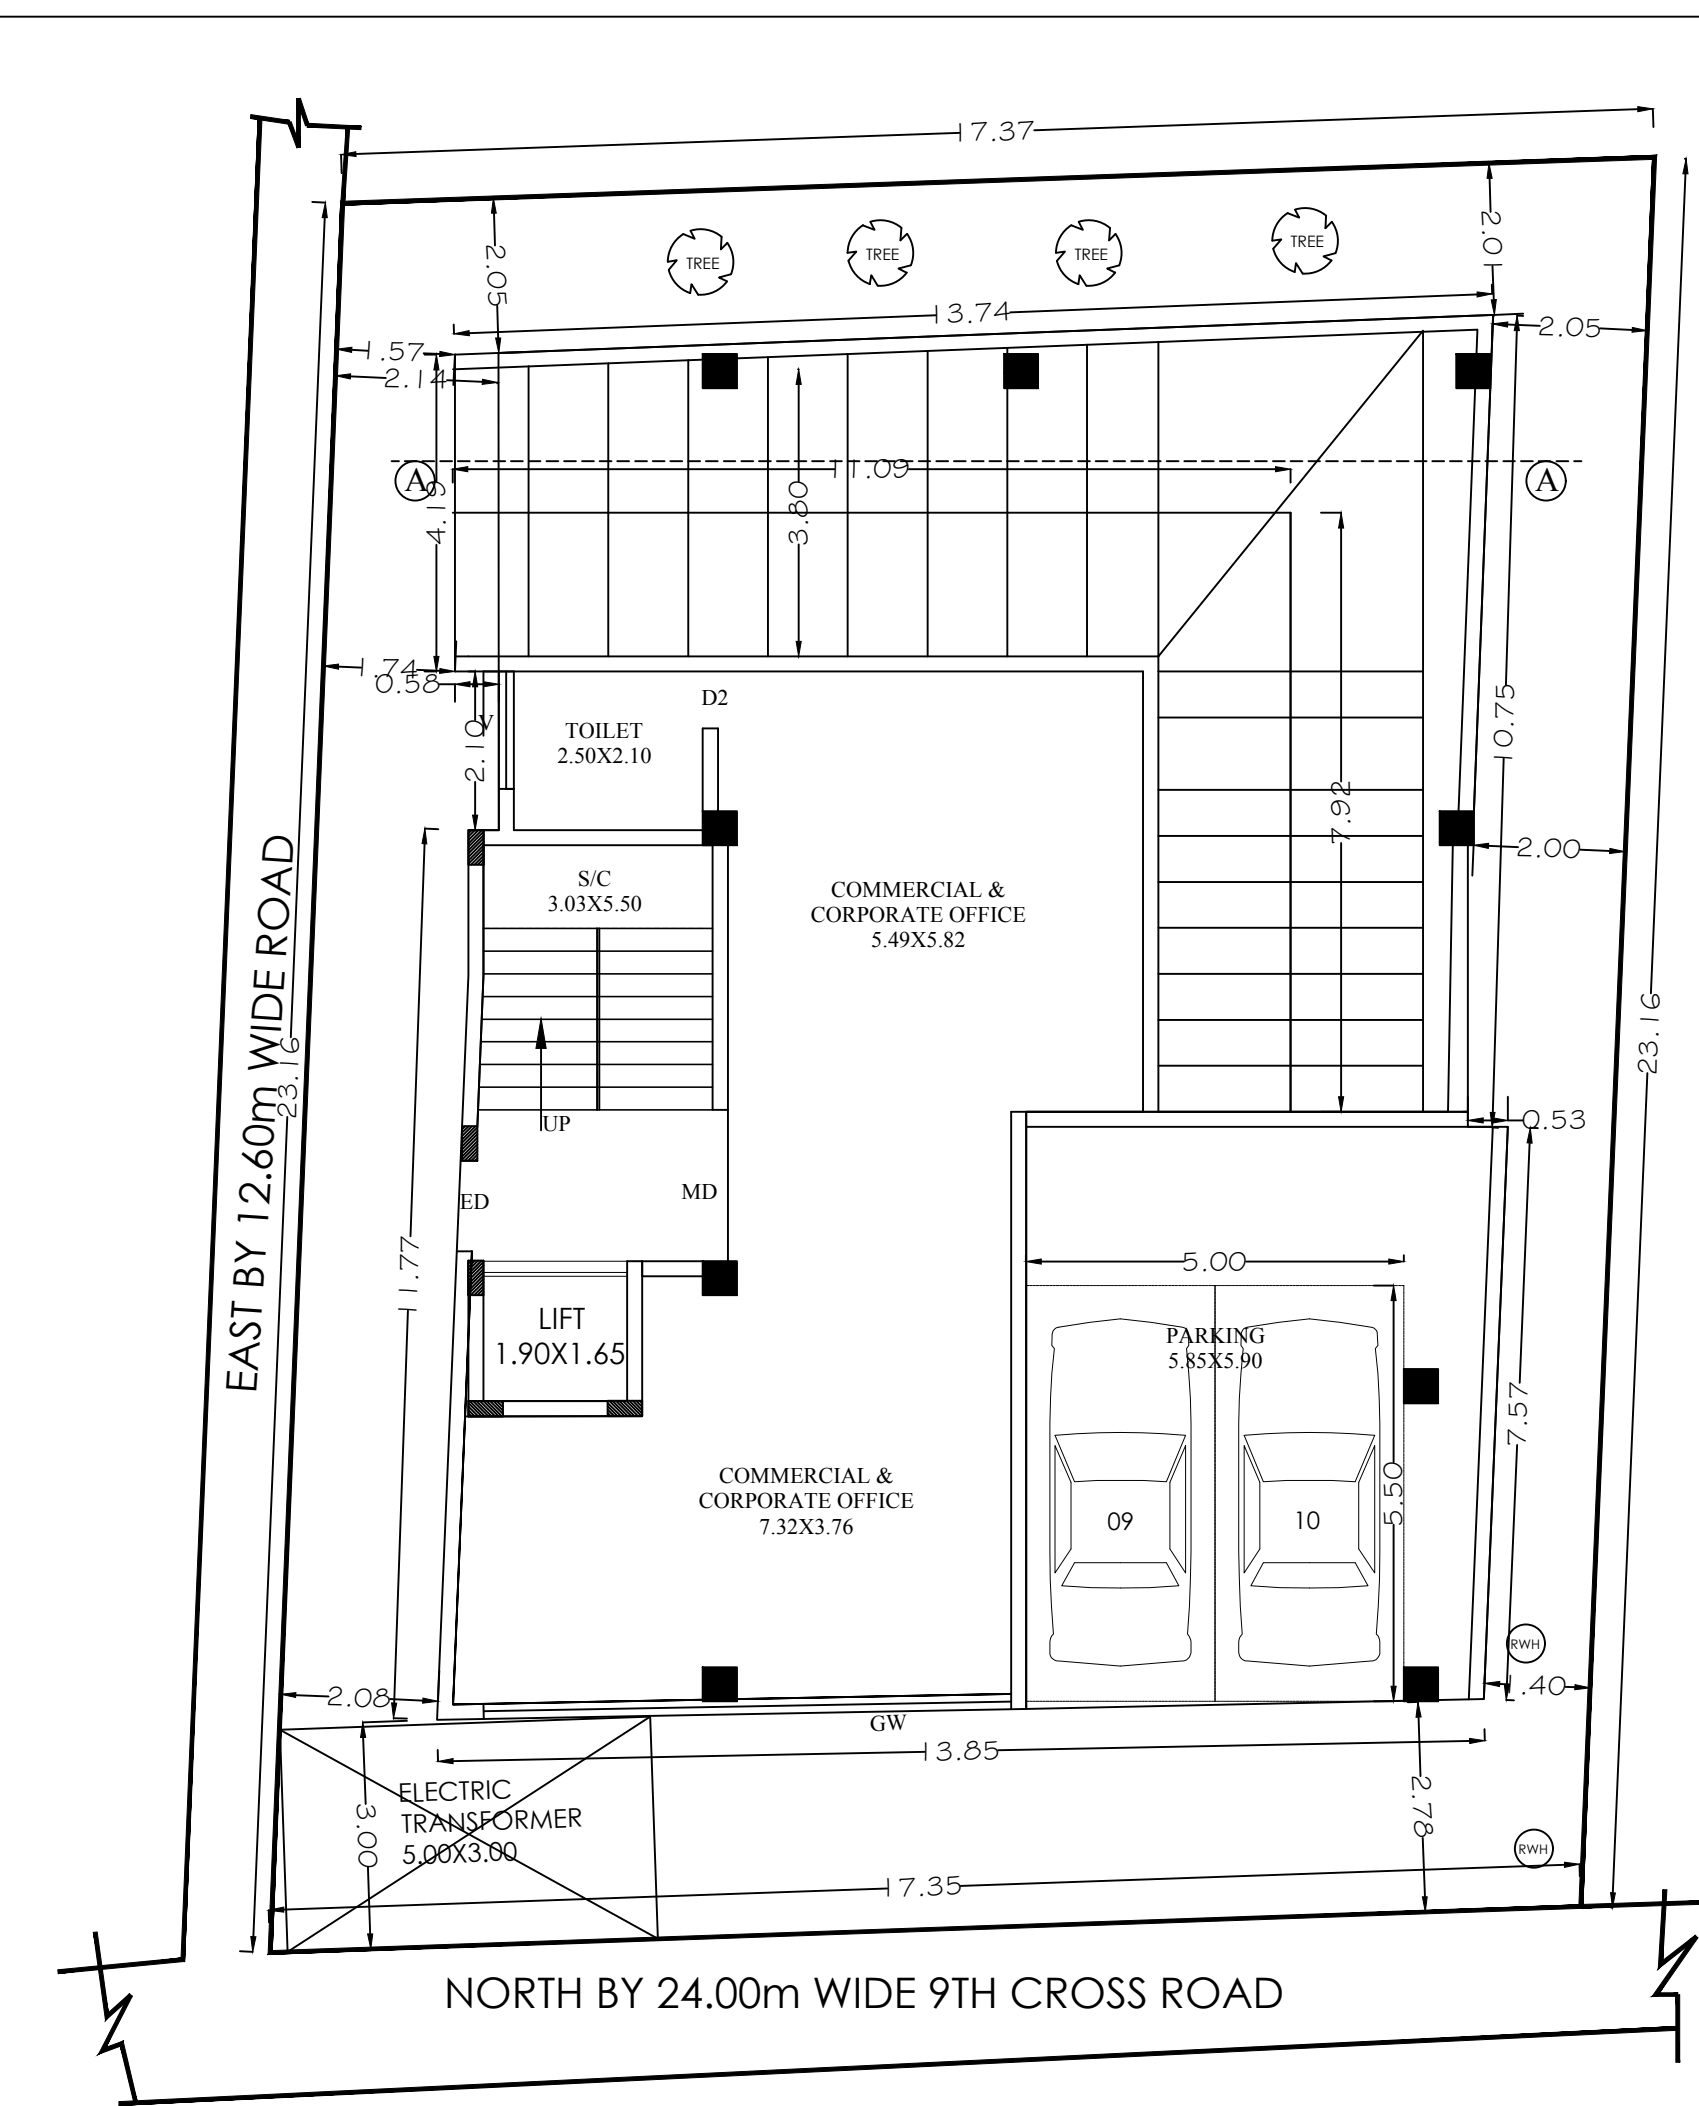


**GROUND FLOOR PLAN
(COMMERCIAL USE)**

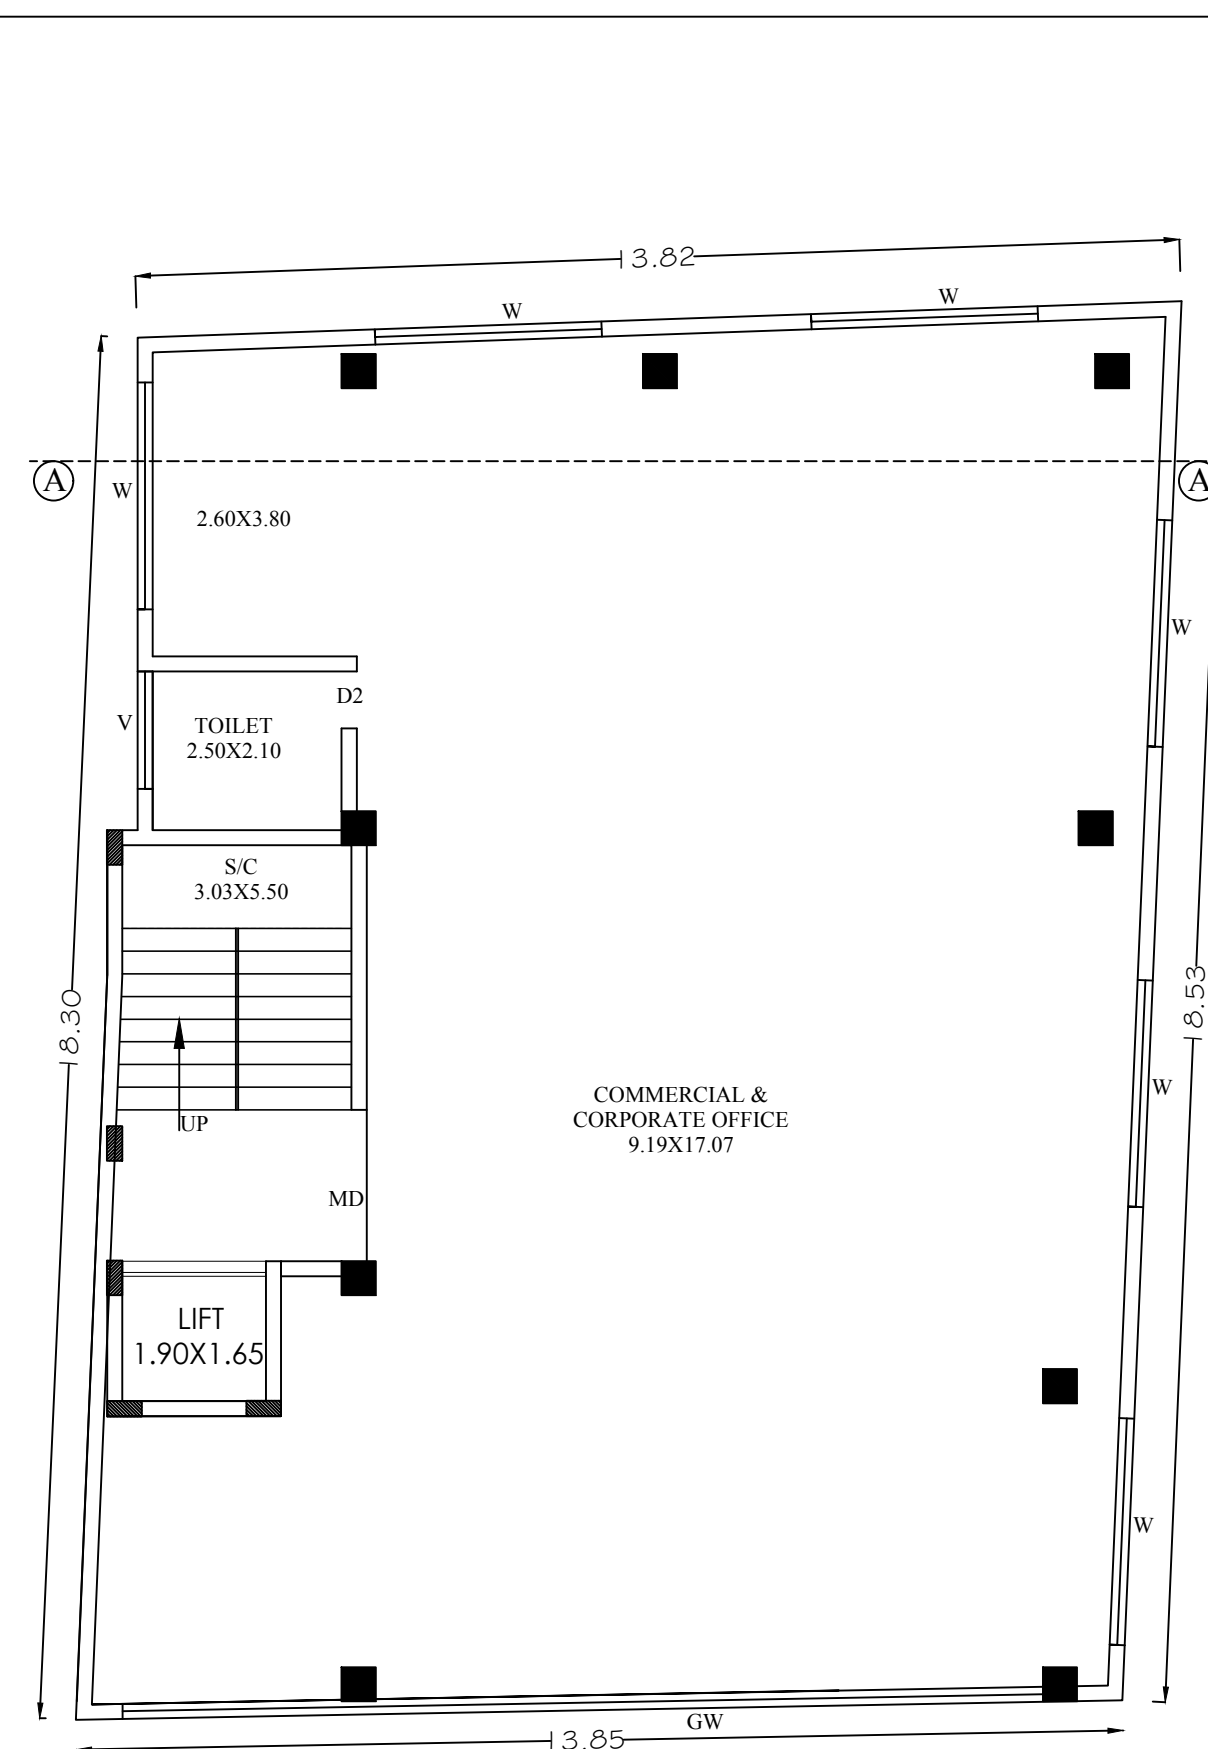

**FIRST FLOOR PLAN
(COMMERCIAL USE)**

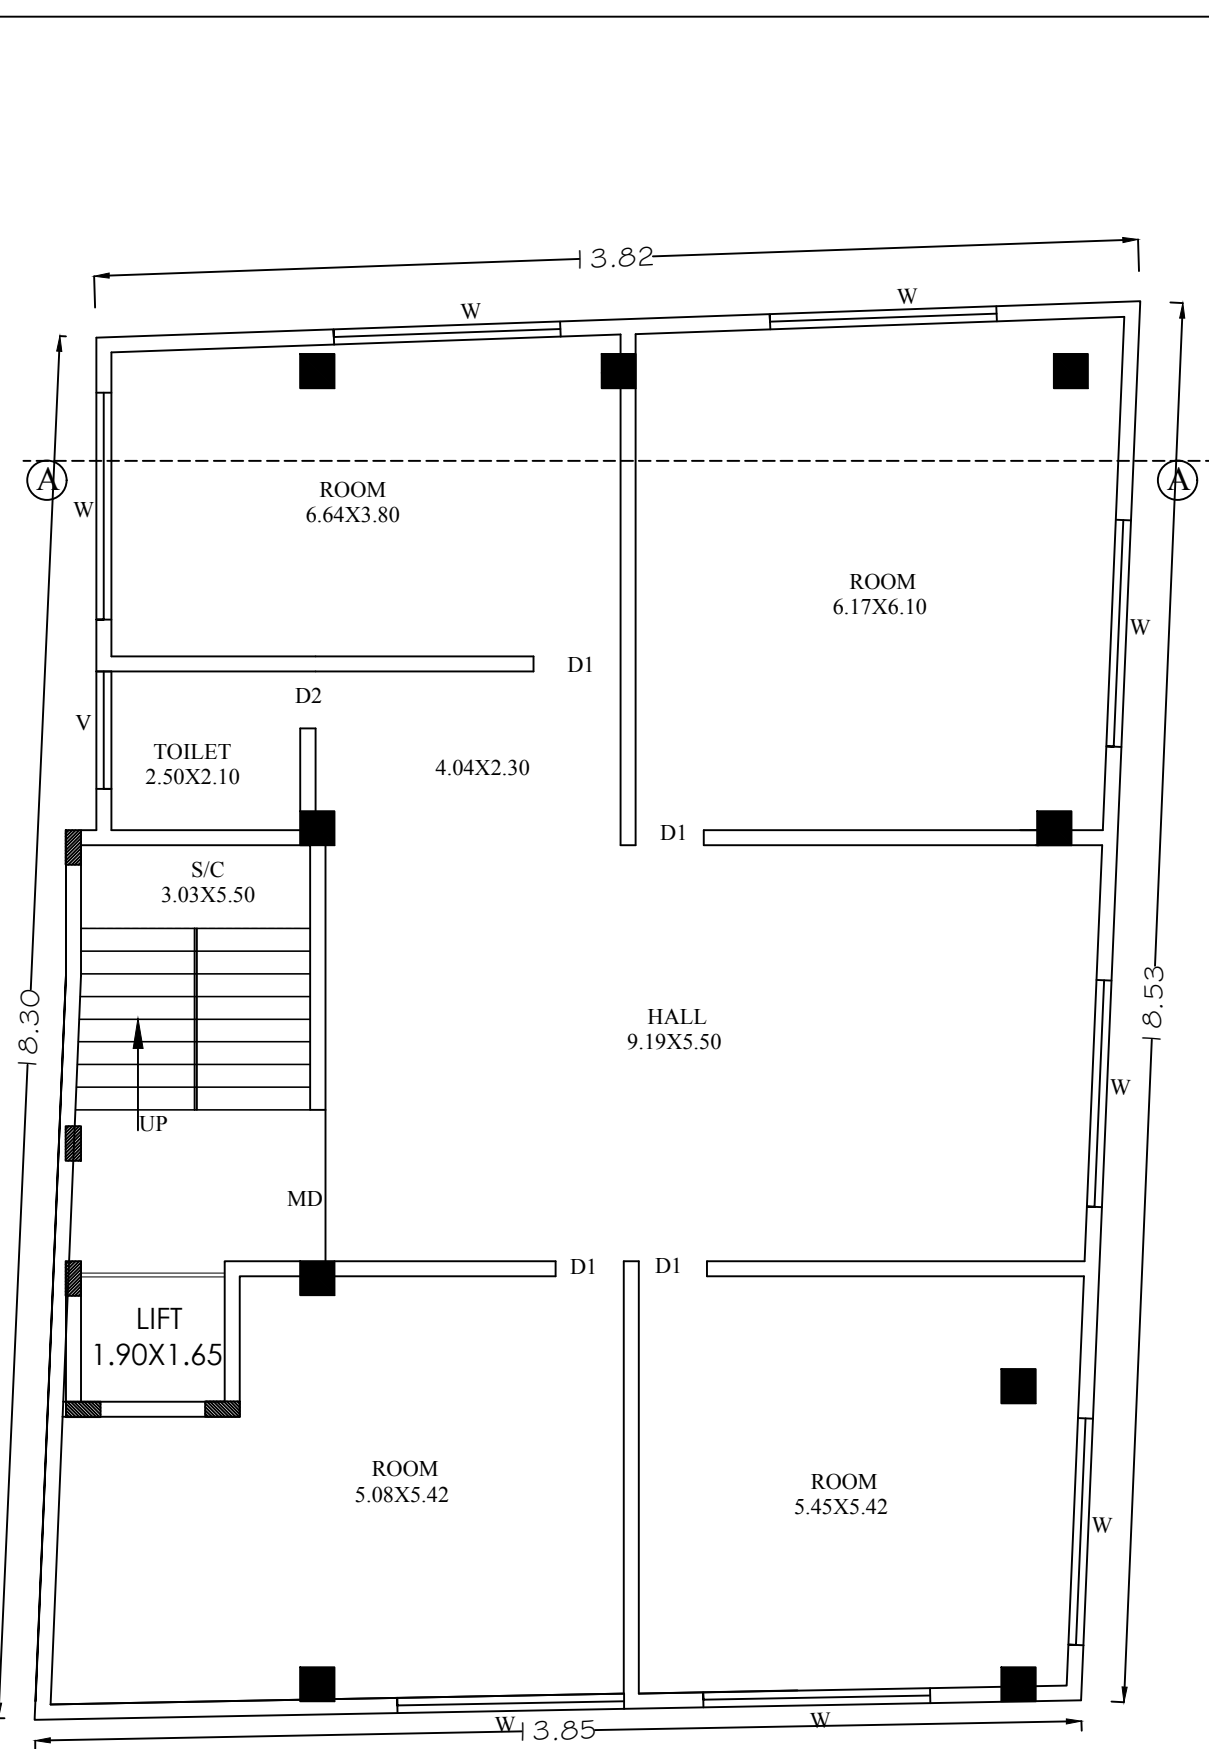

**SECOND FLOOR PLAN
(RESIDENTIAL HOSTEL USE)**

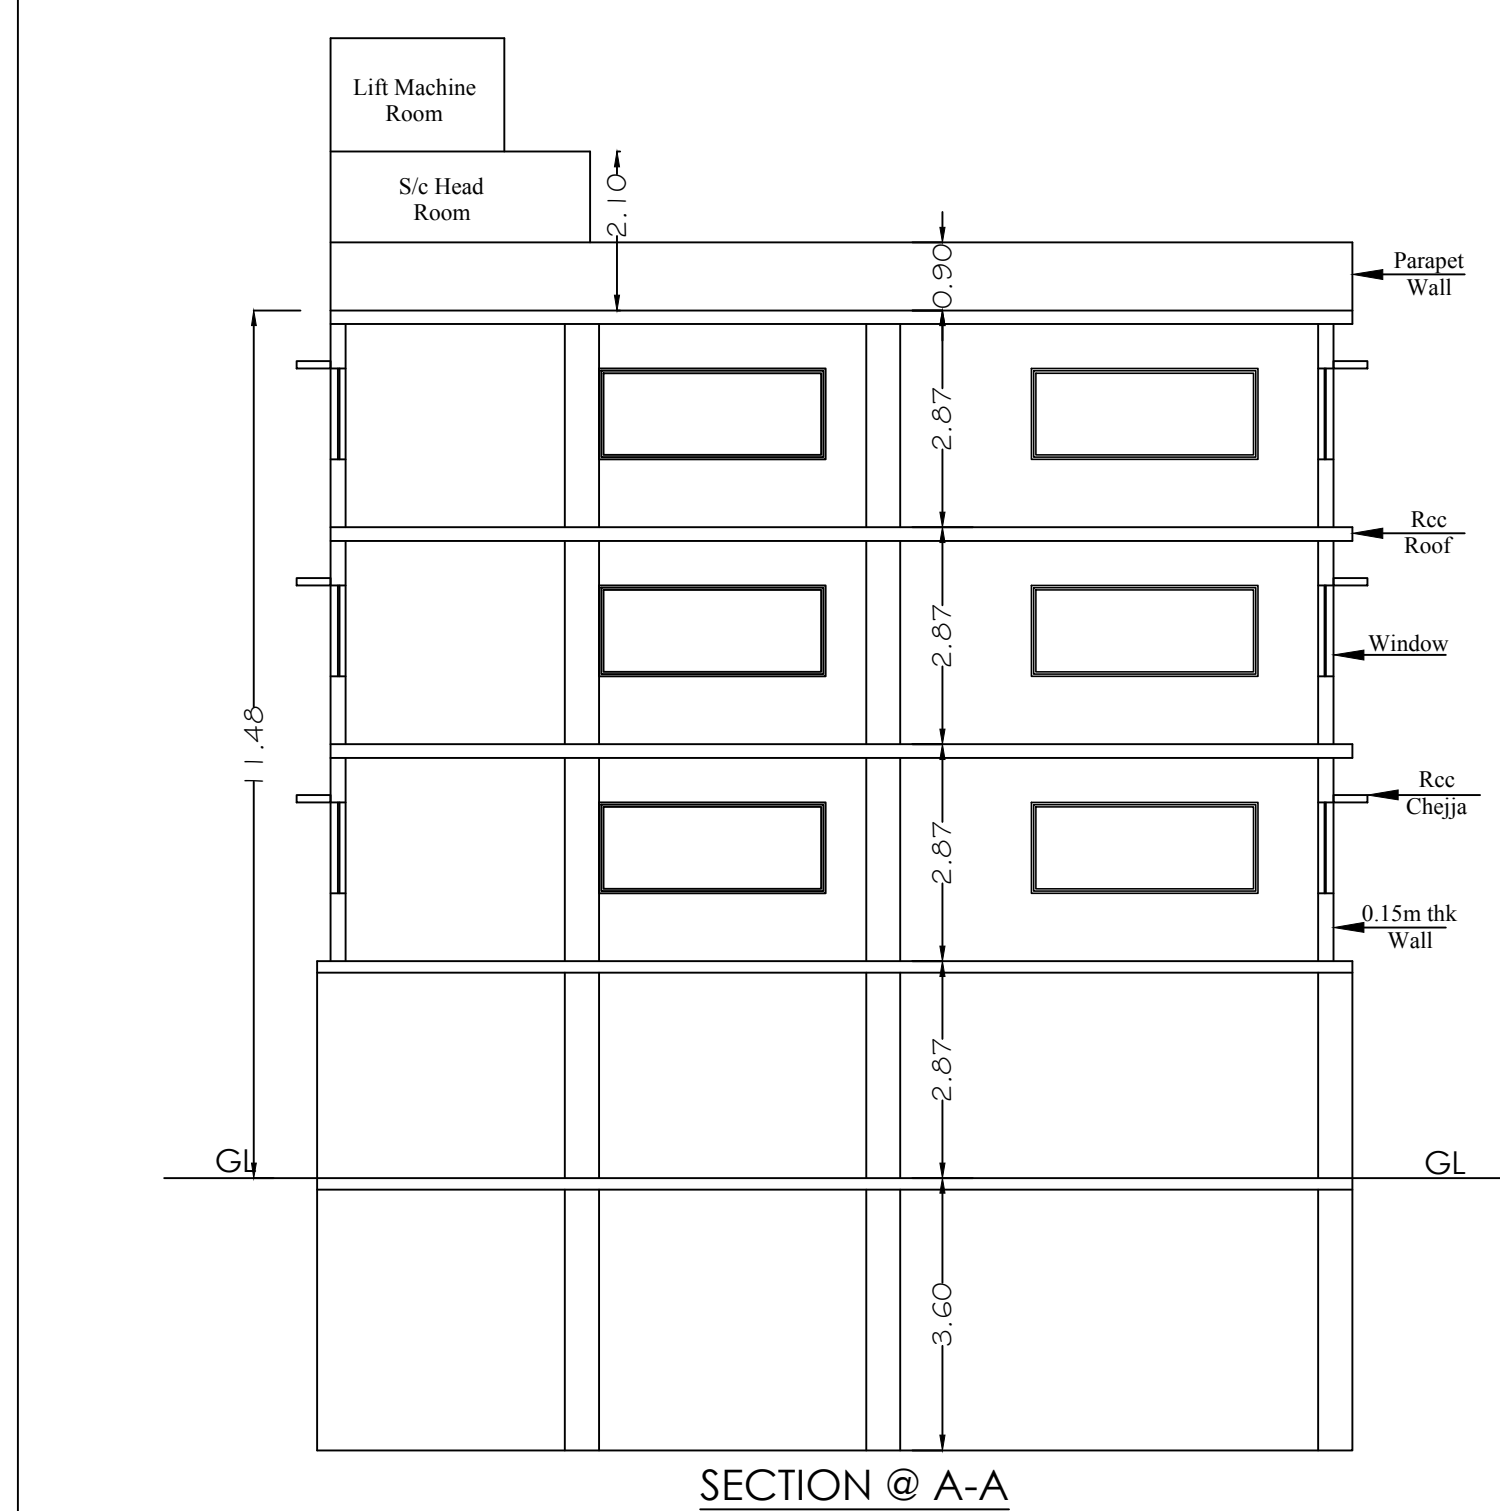

SECTION @ A-A

SCHEDULE OF JOINERY:

BLOCK NAME	NAME	LENGTH	HEIGHT	NOS
A (ABCD)	D2	0.75	2.10	05
A (ABCD)	D1	0.90	2.10	05
A (ABCD)	MD	1.20	2.10	05
A (ABCD)	D	1.20	2.10	01

SCHEDULE OF JOINERY:


BLOCK NAME	NAME	LENGTH	HEIGHT	NOS
A (ABCD)	V	1.55	1.20	05
A (ABCD)	W	3.00	1.50	25
A (ABCD)	W	3.00	2.10	07

Block 'A' (ABCD)

Floor Name	Total Built Up Area (Sq.mt)	Deductions (Area in Sq.mt)							Proposed FAR Area (Sq.mt)	Add Area in FAR (Sq.mt)	Total FAR Area (Sq.mt)
		StairCase	Lift	Lift Machines	Void	Ramp	Parking	Resi.			
Terrace Floor	26.87	23.73	0.00	3.14	0.00	0.00	0.00	0.00	0.00	0.00	
Third Floor	252.95	0.00	3.14	0.00	0.00	0.00	160.39	89.42	0.00	249.81	
Second Floor	252.95	0.00	3.14	0.00	0.00	0.00	249.81	0.00	0.00	249.81	
First Floor	252.95	0.00	3.14	0.00	0.00	0.00	0.00	249.81	0.00	249.81	
Ground Floor	244.06	0.00	3.14	0.00	78.12	0.00	48.54	0.00	116.26	0.00	
Basement Floor	346.76	0.00	0.00	0.00	107.13	227.87	0.00	0.00	11.96	11.96	
Total:	1376.54	23.73	12.56	3.14	78.12	107.13	276.21	410.20	455.49	11.96	

FAR & Tenement Details

Block	No of Same Bldg	Total Built Up Area (Sq.mt)	Deductions (Area in Sq.mt)							Proposed FAR Area (Sq.mt)	Add Area in FAR (Sq.mt)	Total FAR Area (Sq.mt)
			StairCase	Lift	Lift Machines	Void	Ramp	Parking	Resi.			
A (ABCD)	1	1376.54	23.73	12.56	3.14	78.12	107.13	276.21	410.20	455.49	11.96	877.65
Grand Total:	1	1376.54	23.73	12.56	3.14	78.12	107.13	276.21	410.20	455.49	11.96	877.65

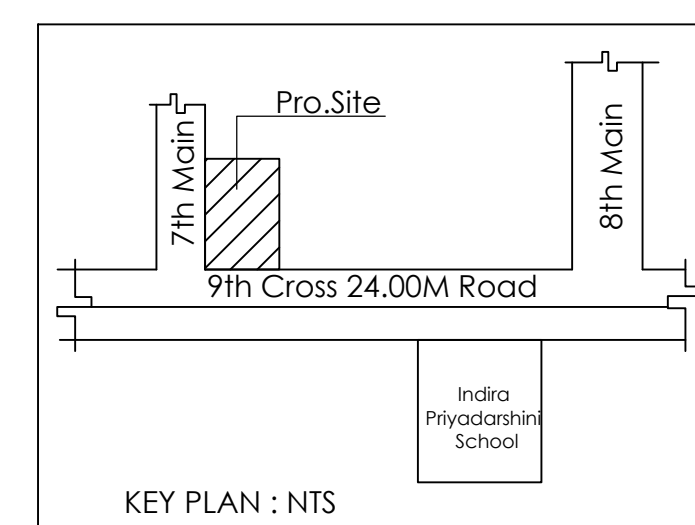

KEY PLAN : NTS

Approval Condition :

This Plan Sanction is issued subject to the following conditions :

- Sanction is accorded for the Commercial building & Residential hostel building at 121/17-3, 9th cross road, 3rd phase j.p.nagar, bangalore. Bangalore.
- Consist of 'Basement' + Ground + 3 upper floors + terrace floor only.
- Sanction is accorded for Commercial building & Residential hostel use only. The use of the building shall not be deviated to any other use.
- 331.21 area reserved for car parking shall not be converted for any other purpose.
- Development charges towards increasing the capacity of water supply, sanitary and power main has to be paid to BWSSB and BESCOM if any.
- Necessary ducts for running telephone cables, cubicles at ground level for postal services & space for dumping garbage within the premises shall be provided.
- The applicant shall INSURE all workmen engaged in the construction work against any accident / untoward incidents arising during the time of construction.
- The applicant shall not stock any building materials / debris on footpath or on roads or on drains. The debris shall be removed and transported to near by dumping yard.
- The applicant shall maintain during construction such barricading as considered necessary to prevent dust, debris & other materials endangering the safety of people / structures etc. in & around the site.
- The applicant shall plant at least two trees in the premises.
- Permission shall be obtained from forest department for cutting trees before the commencement of the work.
- License and approved plans shall be posted in a conspicuous place of the licensed premises. The building license and the copies of sanctioned plans with specifications shall be mounted on a frame and displayed and they shall be made available during inspections.
- If any owner / builder contravenes the provisions of Building Bye-laws and rules in force, the Architect / Engineer / Supervisor will be informed by the Authority in the first instance, warned in the second instance and cancel the registration if the same is repeated for the third time.
- Technical personnel, applicant or owner as the case may be shall strictly adhere to the duties and responsibilities specified in Schedule - II (Bye-law No. 3.0) under sub section (iv) (g) to (h).
- The building shall be constructed under the supervision of a registered structural engineer.
- On completion of foundation or footings before erection of walls on the foundation and in the case of columnar structure before erecting the columns "COMMENCEMENT CERTIFICATE" shall be obtained.
- Drinking water supplied by BWSSB should not be used for the construction activity of the building.
- The applicant shall ensure that the Rain Water Harvesting Structures are provided & maintained in good repair for storage of water for non potable purposes or recharge of ground water at all times having a minimum total capacity mentioned in the Bye-law 3(2).
- If any owner / builder contravenes the provisions of Building Bye-laws and rules in force, the authority will inform the same to the concerned registered Architect / Engineers / Supervisor in the first instance, warn in the second instance and cancel the registration of the professional if the same is repeated for the third time.
- The Builder / Contractor / Professional responsible for supervision of work shall not prevent material and structurally deviate the construction from the sanctioned plan, without previous approval of the authority. They shall explain to the owner a about the risk involved in contravention of the provisions of the Act, Rules, Bye-laws, Zoning Regulations, Standing Orders and Policy Orders of the BBMP.
- In case of any false information, misrepresentation of facts, or pending court cases, the plan sanction is deemed cancelled.

Special Condition as per Labour Department of Government of Karnataka vide ADDENDUM (HosadaagHoodike) Letter No. LD/55LET/2013, dated: 01-04-2013 :

- Registration of Applicant / Builder / Owner / Contractor and the construction workers working in the construction site with the "Karnataka Building and Other Construction workers Welfare Board" should be strictly adhered to.
- The Applicant / Builder / Owner / Contractor should submit the Registration of establishment and list of construction workers engaged at the time of issue of Commencement Certificate. A copy of the same shall also be submitted to the concerned local Engineer in order to inspect the establishment and ensure the registration of establishment and workers working at construction site or work place.
- The Applicant / Builder / Owner / Contractor shall also inform the changes if any of the list of workers engaged by him.
- At any point of time No Applicant / Builder / Owner / Contractor shall engage a construction worker in his site or work place who is not registered with the "Karnataka Building and Other Construction workers Welfare Board".

Note :

- Accommodation shall be provided for setting up of schools for imparting education to the children of construction workers in the labour camps / construction sites.
- List of children of workers shall be furnished by the builder / contractor to the Labour Department which is mandatory.
- Employment of child labour in the construction activities strictly prohibited.
- Obtaining NOC from the Labour Department before commencing the construction work is a must.
- BBMP will not be responsible for any dispute that may arise in respect of property in question.
- In case if the documents submitted in respect of property in question is found to be false or fabricated, the plan sanctioned stands cancelled automatically and legal action will be initiated.
- THE OWNER / BUILDER SHOULD ENSURE THE REQUIRED SAFETY MEASURES WHILE EXCAVATION FOR BASEMENT/FOUNDATION AND CONSTRUCTING THE BASEMENT/ FOUNDATION/STILT AND UPPER FLOORS WITH REGARD TO THE STABILITY OF THE STRUCTURE. SAFETY OF THE NEIGHBOURS AND CONSTRUCTION LABOURERS. OWNER/BUILDER WILL BE HELD RESPONSIBLE FOR ANY LAPSES IN THIS REGARD.

AREA STATEMENT (BBMP)		VERSION NO: 1.0.9
PROJECT DETAIL:		VERSION DATE: 01/11/2016
Authority: BBMP	Plot Use: Commercial & Residential	
Inward No: BBMP/Ad.Com./SUT/0380/19-20	Plot SubUse: Professional Office & Hostel	
Application Type: General	Land Use Zone: Commercial Aves	
Proposed Type: Building Permission	Plot Sub Plot No: 121/17-3	
Nature of Sanction: New	Khata No. (As per Khata Extract): 57-157-121/17-3	
Location: Ring II	Locality / Street of the property: 9TH CROSS ROAD, 3RD PHASE, J.P.NAGAR, BANGALORE.	
Building Line Specified as per Z.R. NA		
Zone: South		
Ward: Ward-177		
Planning District: 210-Jayanagar		
AREA DETAILS		SQ.MT.
AREA OF PLOT (Minimum)	(A)	400.97
NET AREA OF PLOT	(A-Deductions)	400.97
COVERAGE CHECK		
Permissible Coverage area (65.00 %)		260.63
Proposed Coverage Area (60.87 %)		244.06
Achieved Net coverage area (60.87 %)		244.06
Balance coverage area MR (4.13 %)		16.57
FAR CHECK		
Permissible F.A.R. as per zoning regulation 2015 (2.25)		902.18
Additional F.A.R. within Ring I and II (for amalgamated plot -)		0.00
Allowable TOR Area (65% of Perm FAR)		0.00
Allowable max. F.A.R. Plot within 150 M radius of Metro station (-)		0.00
Total Perm. FAR area (2.25)		902.18
Residential FAR		410.20
Commercial FAR		487.45
Proposed FAR Area		877.65
Achieved FAR Area (2.19)		877.65
Balance FAR Area (0.06)		24.53
BUILT UP AREA CHECK		
Proposed BuiltUp Area		1376.54
Structural Area Addn BUA (Layout Lvl)		15.93
Achieved BuiltUp Area		1391.54

Approval Date : 08/09/2019 2:20:17 PM

COLOR INDEX

PLLOT BOUNDARY	Color
ABUTTING ROAD	Black
PROPOSED WORK (COVERAGE AREA)	White
EXISTING (To be retained)	Grey
EXISTING (To be demolished)	Red

Block USE/SUBUSE Details

Block Name	Block Use	Block SubUse	Block Structure	Block Land Use Category
A (ABCD)	Commercial	Professional Office	Bldg upto 11.5 mt. HL	C1
	Residential	Hostel no. of Rooms 4		

Required Parking (Table 7a)

Block Name	Type	SubUse	Area (Sq.mt.)	Units	Prop.	Regd./Unit	Car	Prop.
A (ABCD)	Residential	Hostel	> 0	10	4	1	1	1
	Commercial	Professional Office	> 0	50	455.49	1	9	9
Total :								

Parking Check (Table 7b)

Vehicle Type	Regd.		Achieved	
	No.	Area (Sq.mt.)	No.	Area (Sq.mt.)
Car	10	137.50	6	82.50
Two Stack Car	-	-	4	55.00
Total Car	10	137.50	10	137.50
Other Parking	-	-	-	152.71
Total		137.50		331.21

OWNER / GPA HOLDER'S SIGNATURE
OWNER'S ADDRESS WITH ID NUMBER & CONTACT NUMBER :
K.SRINIVASAMURTHY
NO-121/17-3, 9TH CROSS ROAD, 3RD PHASE J.P.NAGAR, BANGALORE .

(Signature)

ARCHITECT/ENGINEER/SUPERVISOR 'S SIGNATURE
MANJUNATHA. R
NO-26, 1ST MAIN, VIJAYANAGAR, BANGALORE-560040.
BCC/BL-3.6/E-4312/2017-18

PROJECT TITLE :
PLAN SHOWING THE PROPOSED COMMERCIAL BUILDING & RESIDENTIAL HOSTEL BUILDING ON PROPERTY NO-121/17-3, 9TH CROSS ROAD, 3RD PHASE J.P.NAGAR, BANGALORE . WARD NO-177(OLD NO: 57), PID NO: 57-157-121/17-3.

DRAWING TITLE : K.SRINIVASAMURTHY

SHEET NO : 1

The plans are approved in accordance with the acceptance for approval by the Assistant Director of town planning (SOUTH) on date 09/08/2019 vide Ip number: BBMP/Ad.Com./SUT/0380/19-20 subject to terms and conditions laid down along with this building plan approval. Validity of this approval is two years from the date of issue.

ASSISTANT DIRECTOR OF TOWN PLANNING (SOUTH)

BHRUHAT BENGALURU MAHANAGARA PALIKE