




FIRST FLOOR PLAN

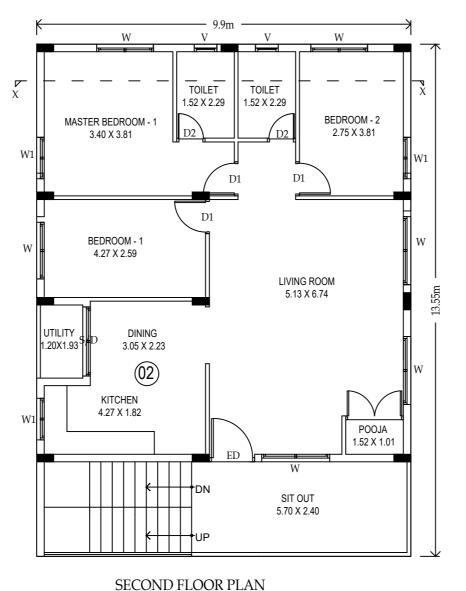

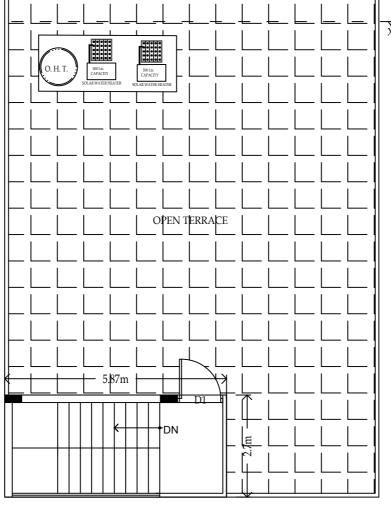

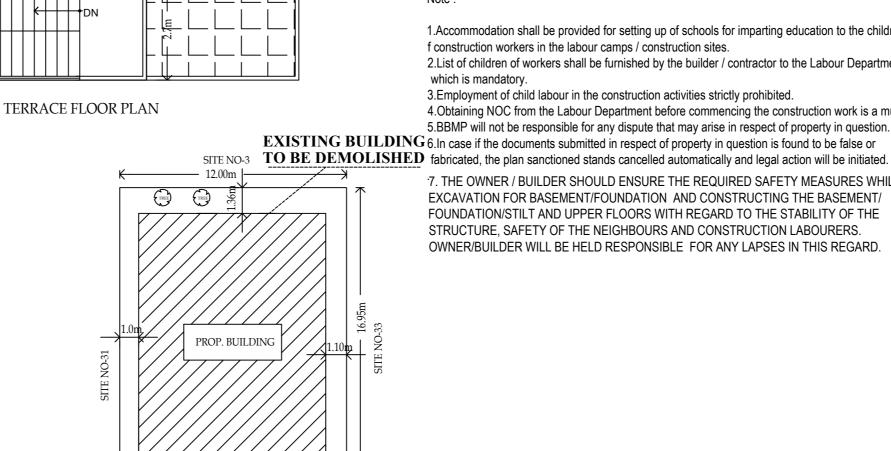

EAST BY (8.80M WIDE) ROAD

SITE PLAN (Scale = 1:200)

SARAKKI MAIN ROAD

CROSS ROAD

KEY PLAN

Block	No. of Same Bldg	Total Built Up Area (Sq.mt.)	Deductions (Area in Sq.mt.)		Proposed FAR Area (Sq.mt.)	Total FAR Area (Sq.mt.)	Tnmt (No.)
			StairCase	Parking	Resi.		
A (VARADARAJAN)	1	418.19	15.84	104.00	298.35	298.35	02
Grand Total:	1	418.19	15.84	104.00	298.35	298.35	02

LENGTH

1.00

1.20

1.50

ELEVATION

HEIGHT

1.20

1.80

1.80

NOS

05

14

Block :A (VARADARAJAN)

SCHEDULE OF JOINERY:

NAME

BLOCK NAME

A (VARADARAJAN)

A (VARADARAJAN)

A (VARADARAJAN)

FAR &Tenement Details

Floor Name	Total Built Up Area (Sq.mt.)	Deductions (Area in Sq.mt.)		Proposed FAR Area (Sq.mt.)	Total FAR Area (Sq.mt.)	Tnmt (No.)	
	Alea (Sq.IIII.)	StairCase	Parking	Resi.	(Sq.IIII.)		
Terrace Floor	15.84	15.84	0.00	0.00	0.00	00	
Second Floor	134.12	0.00	0.00	134.12	134.12	01	
First Floor	134.12	0.00	0.00	134.12	134.12	01	
Ground Floor	134.11	0.00	104.00	30.11	30.11	00	
Total:	418.19	15.84	104.00	298.35	298.35	02	

Block USE/SUBUSE Details

SECTION (a) X-X

Block Name	Block Use	Block SubUse	Block Structure	Block Land Use Category
A (VARADARAJAN)	Residential	Residential	Bldg upto 11.5 mt. Ht.	R

-HEAD ROOM

- PARAPET WALI

- R.C.C.ROOF

— 0.20th WALL

R.C.C.ROOF

R.C.C.ROOF

0.20th WALL

Percolition well 1.00m dio

DETAILS OF RAIN WATER

HARVESTING STRUCTURES

Required Parking(Table 7a)

Block	Block Type	SubUse	Area	Units		Car		
Name	Турс	Subose	(Sq.mt.)	Reqd.	Prop.	Reqd./Unit	Reqd.	Prop.
A (VARADARAJAN)	Residential	Residential	50 - 225	1	-	1	2	3
	Total :		-	-	-	-	2	3

Parking Check (Table 7b)

Vehicle Type	Re	eqd.	Achieved		
verlicie Type	No.	Area (Sq.mt.)	No.	Area (Sq.mt.)	
Car	2	27.50	3	41.25	
Total Car	2	27.50	3	41.25	
Other Parking	-	-	-	62.75	
Total		27.50		104.00	

SCHEDULE OF JOHNLINT.								
BLOCK NAME	NAME	LENGTH	HEIGHT	NOS				
A (VARADARAJAN)	D2	0.76	2.10	05				
A (VARADARAJAN)	D1	0.90	2.10	11				
A (VARADARAJAN)	ED	1.05	2.10	02				

Approval Condition :

This Plan Sanction is issued subject to the following conditions:

1. Sanction is accorded for the Residential Building at 32, 2ND MAIN, VYSYA BANK COLONY, J.P. NAGAR, BANGALORE, Bangalore.

a). Consist of 1Ground + 2 upper floors+ terrace floor only. 2. Sanction is accorded for Residential use only. The use of the building

shall not be deviated to any other use. 3.104.00 area reserved for car parking shall not be converted for any other purpose.

4. Development charges towards increasing the capacity of water supply, sanitary and power main has to be paid to BWSSB and BESCOM if any. 5. Necessary ducts for running telephone cables, cubicles at ground level for postal services & space

for dumping garbage within the premises shall be provided. 6. The applicant shall INSURE all workmen involved in the construction work against any accident / untoward incidents arising during the time of construction.

7. The applicant shall not stock any building materials / debris on footpath or on roads or on drains. The debris shall be removed and transported to near by dumping yard. 8. The applicant shall maintain during construction such barricading as considered necessary to

prevent dust, debris & other materials endangering the safety of people / structures etc. in

& around the site. 9. The applicant shall plant at least two trees in the premises.

10.Permission shall be obtained from forest department for cutting trees before the commencement

11.License and approved plans shall be posted in a conspicuous place of the licensed premises. The building license and the copies of sanctioned plans with specifications shall be mounted on a frame and displayed and they shall be made available during inspections. 12.If any owner / builder contravenes the provisions of Building Bye-laws and rules in force, the Architect / Engineer / Supervisor will be informed by the Authority in the first instance, warned in the second instance and cancel the registration if the same is repeated for the third time. 13. Technical personnel, applicant or owner as the case may be shall strictly adhere to the duties and responsibilities specified in Schedule - IV (Bye-law No. 3.6) under sub section IV-8 (e) to (k). 14. The building shall be constructed under the supervision of a registered structural engineer. 15.On completion of foundation or footings before erection of walls on the foundation and in the case of columnar structure before erecting the columns "COMMENCEMENT CERTIFICATE" shall be obtained. 16. Drinking water supplied by BWSSB should not be used for the construction activity of the building. 17. The applicant shall ensure that the Rain Water Harvesting Structures are provided & maintained in good repair for storage of water for non potable purposes or recharge of ground water at all times having a minimum total capacity mentioned in the Bye-law 32(a).

18. If any owner / builder contravenes the provisions of Building Bye-laws and rules in force, the authority will inform the same to the concerned registered Architect / Engineers / Supervisor in the first instance, warn in the second instance and cancel the registration of the professional if the same

19.The Builder / Contractor / Professional responsible for supervision of work shall not shall not materially and structurally deviate the construction from the sanctioned plan, without previous approval of the authority. They shall explain to the owner s about the risk involved in contravention of the provisions of the Act, Rules, Bye-laws, Zoning Regulations, Standing Orders and Policy Orders of

20.In case of any false information, misrepresentation of facts, or pending court cases, the plan sanction is deemed cancelled.

Special Condition as per Labour Department of Government of Karnataka vide ADDENDUM (HosadaagiHoodike) Letter No. LD/95/LET/2013, dated: 01-04-2013 :

1.Registration of

Applicant / Builder / Owner / Contractor and the construction workers working in the construction site with the "Karnataka Building and Other Construction workers Welfare Board"should be strictly adhered to

2. The Applicant / Builder / Owner / Contractor should submit the Registration of establishment and list of construction workers engaged at the time of issue of Commencement Certificate. A copy of the same shall also be submitted to the concerned local Engineer in order to inspect the establishment and ensure the registration of establishment and workers working at construction site or work place. 3. The Applicant / Builder / Owner / Contractor shall also inform the changes if any of the list of

4.At any point of time No Applicant / Builder / Owner / Contractor shall engage a construction worker in his site or work place who is not registered with the "Karnataka Building and Other Construction workers Welfare Board".

1.Accommodation shall be provided for setting up of schools for imparting education to the children o f construction workers in the labour camps / construction sites.

2.List of children of workers shall be furnished by the builder / contractor to the Labour Department which is mandatory.

3. Employment of child labour in the construction activities strictly prohibited. 4. Obtaining NOC from the Labour Department before commencing the construction work is a must. 5.BBMP will not be responsible for any dispute that may arise in respect of property in question. EXISTING BUILDING 6.In case if the documents submitted in respect of property in question is found to be false or

> 7. THE OWNER / BUILDER SHOULD ENSURE THE REQUIRED SAFETY MEASURES WHILE EXCAVATION FOR BASEMENT/FOUNDATION AND CONSTRUCTING THE BASEMENT/ FOUNDATION/STILT AND UPPER FLOORS WITH REGARD TO THE STABILITY OF THE STRUCTURE, SAFETY OF THE NEIGHBOURS AND CONSTRUCTION LABOURERS. OWNER/BUILDER WILL BE HELD RESPONSIBLE FOR ANY LAPSES IN THIS REGARD.

> > vide lp number: BBMP/Ad.Com./SUT/0020/20-21

Validity of this approval is two years from the date of issue.

VERSION NO.: 1.0.11 AREA STATEMENT (BBMP) VERSION DATE: 01/11/2018 PROJECT DETAIL Authority: BBMP Plot Use: Residential Inward No: Plot SubUse: Residential BBMP/Ad.Com./SUT/0020/20-21 Application Type: Suvarna Parvangi Land Use Zone: Residential (Main) Proposal Type: Building Permission Plot/Sub Plot No.: 32 PID No. (As per Khata Extract): 57-7-32 Nature of Sanction: New Locality / Street of the property: 2ND MAIN, VYSYA BANK COLONY, Location: Ring-II J.P.NAGAR, BANGALORE Building Line Specified as per Z.R: NA Zone: South Ward: Ward-179 Planning District: 210-Jayanagar AREA DETAILS: SQ.MT. AREA OF PLOT (Minimum) 203.40 NET AREA OF PLOT (A-Deductions) 203.40 COVERAGE CHECK Permissible Coverage area (75.00 %) 152.55 Proposed Coverage Area (65.93 %) 134.11 Achieved Net coverage area (65.93 %) 134.11 Balance coverage area left (9.07 %) 18.44 FAR CHECK Permissible F.A.R. as per zoning regulation 2015 (1.75) 355.95 Additional F.A.R within Ring I and II (for amalgamated plot -) 0.00 Allowable TDR Area (60% of Perm.FAR) 0.00 Premium FAR for Plot within Impact Zone (-) 0.00 Total Perm. FAR area (1.75) 355.95 Residential FAR 298.35 Proposed FAR Area 298.35

Approval Date: 05/27/2020 6:55:02 PM

Achieved Net FAR Area (1.47

Balance FAR Area (0.28)

Proposed BuiltUp Area

Achieved BuiltUp Area

COLOR INDEX

BUILT UP AREA CHECK

PLOT BOUNDARY ABUTTING ROAD

PROPOSED WORK (COVERAGE AREA)

EXISTING (To be retained) EXISTING (To be demolished)



SCALE: 1:100

298.35

57.60

418 19

418.19

OWNER / GPA HOLDER'S SIGNATURE

OWNER'S ADDRESS WITH ID NUMBER & CONTACT NUMBER:

SRI. VARADARAJAN. P.R. FLAT 3B. BLOCK-1. RAMANIYAM KAMADHENU M-13 TO M-18 PONNAMBALAM SALAI, K.K.NAGAR, CHENNAI




ARCHITECT/ENGINEER/SUPERVISOR 'S SIGNATURE

vara prasad reddy

No-17/2, 2nd floor, opp.

chairmanclub, sahakaranagar,bangalore-560092 BCC/BL-3.6.SE-147/2013-14

 

PROJECT TITLE:

PLAN SHOWING THE PROPOSED RESIDENTIAL BUILDING ON PROPERTY NO- 32, 2ND MAIN, VYSYA BANK COLONY, J.P. NAGAR, BANGALORE, WARD NO-179(OLD NO: 57). P.I.D NO- 57-7-32. AFTER DISMANTLING THE EXISTING BUILDING

DRAWING TITLE:

SHEET NO:

ASSISTANT DIRECTOR OF TOWN PLANNING (SOUTH

BHRUHAT BENGALURU MAHANAGARA PALIKE

The plans are approved in accordance with the acceptance for approval by

the Assistant Director of town planning (SOUTH) on date: 27/05/2020

to terms and conditions laid down along with this building plan approval.