



PROPERTY BEARING NO. 421

BUILDING,

9.14M WIDE ROAD


SITE PLAN (Scale 1:200)

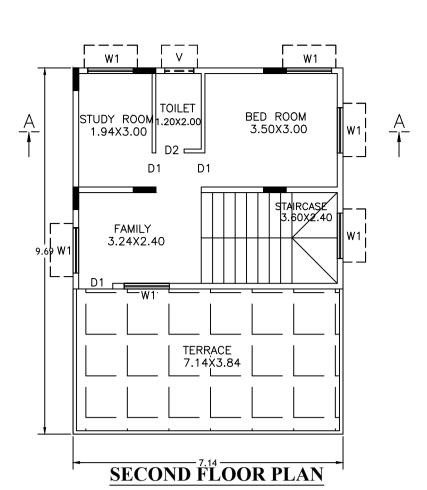


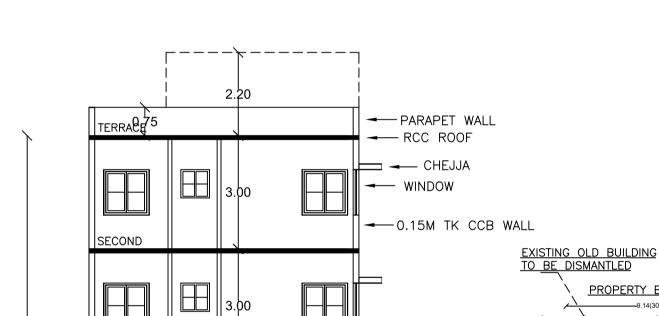


3.00

SECTION ON A-A SOIL CONDITION

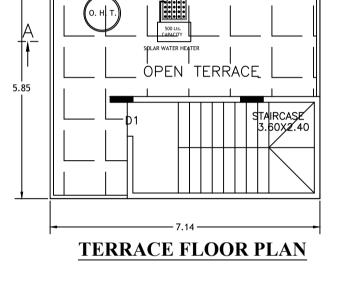

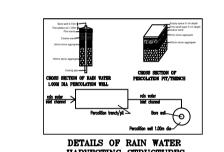



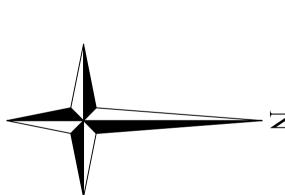

Block :A1 (RESIDENTIAL BUILDING)

FRONT ELEVATION

	Floor Name	Total Built Up Area (Sq.mt.)	Deductions (Area in Sq.mt.)		Proposed FAR Area (Sq.mt.)	Total FAR Area	Tnmt (No.)	
			StairCase	Parking	Resi.	(Sq.mt.)		
	Terrace Floor	13.77	13.77	0.00	0.00	0.00	00	
	Second Floor	41.77	0.00	0.00	41.77	41.77	00	
	First Floor		0.00	0.00	69.19	69.19	01	
	Ground Floor	69.19	0.00	0.00	69.19	69.19	01	
	Stilt Floor	54.65	0.00	45.29	0.00	9.36	00	
	Total:	248.57	13.77	45.29	180.15	189.51	02	
	Total Number of Same Blocks :	1						
	Total:	248.57	13.77	45.29		189.51	02	

11,40

UnitBUA Table for Block :A1 (RESIDENTIAL BUILDING)

FLOOR	Name	UnitBUA Type	UnitBUA Area	Carpet Area	No. of Rooms	No. of Tenement
GROUND FLOOR PLAN	SPLIT 1	FLAT	69.19	46.79	5	
FIRST FLOOR PLAN	SPLIT 2	FLAT	110.96	84.75	4	1
SECOND FLOOR PLAN	SPLIT 2	FLAT	0.00	0.00	4	0
Total:	-	-	180.15	131.54	13	2

Required Parking(Table 7a)

N FOUNDATION AS PER

Block	No. of Same	Total Built Up Area (Sq.mt.)	Deductions (Area in Sq.mt.)	Units		Total FAR Area (Sq.mt.)		
	Bldg			Parking	Resi.	Reqd./Unit	Reqd.	Prop.
A1 (RESIDENTIAL BUILDING)	1	248.57	13.77	45.29	180.15	189.51	189.51	-
	1		13.77	45.29	180.15	189.51	2	2
Parking Check (Table 7b)								

<u>Parking Check (1</u>	able /b)					
Vehicle Type	, Re	qd.	Achieved			
verlide Type	No.	Area (Sq.mt.)	No.	Area (Sq.mt.)		
Car	2	27.50	2	27.50		
Total Car	2	27.50	2	27.50		
TwoWheeler	-	0.00	0	0.00		
Other Parking	-	•	•	17.79		
Total		27.50	45.29			

Approval Condition:

This Plan Sanction is issued subject to the following conditions:

1.Sanction is accorded for the Residential Building at no.398, 3rd stage,3rd block, Basaveshwaranagar, Bangalore., Bangalore.

a).Consist of 1Stilt + 1Ground + 2 only.

2. Sanction is accorded for Residential use only. The use of the building shall not be deviated to any

3.45.29 area reserved for car parking shall not be converted for any other purpose. 4.Development charges towards increasing the capacity of water supply, sanitary and power main

has to be paid to BWSSB and BESCOM if any. 5. Necessary ducts for running telephone cables, cubicles at ground level for postal services & space for dumping garbage within the premises shall be provided.

6. The applicant shall INSURE all workmen involved in the construction work against any accident / untoward incidents arising during the time of construction. 7. The applicant shall not stock any building materials / debris on footpath or on roads or on drains.

The debris shall be removed and transported to near by dumping yard. 8. The applicant shall maintain during construction such barricading as considered necessary to prevent dust, debris & other materials endangering the safety of people / structures etc. in

9. The applicant shall plant at least two trees in the premises.

10.Permission shall be obtained from forest department for cutting trees before the commencement 11.License and approved plans shall be posted in a conspicuous place of the licensed premises. The

building license and the copies of sanctioned plans with specifications shall be mounted on a frame and displayed and they shall be made available during inspections. 12.If any owner / builder contravenes the provisions of Building Bye-laws and rules in force, the Architect / Engineer / Supervisor will be informed by the Authority in the first instance, warned in the second instance and cancel the registration if the same is repeated for the third time.

13. Technical personnel, applicant or owner as the case may be shall strictly adhere to the duties and responsibilities specified in Schedule - IV (Bye-law No. 3.6) under sub section IV-8 (e) to (k). 14. The building shall be constructed under the supervision of a registered structural engineer 15.On completion of foundation or footings before erection of walls on the foundation and in the case of columnar structure before erecting the columns "COMMENCEMENT CERTIFICATE" shall be obtained. 16.Drinking water supplied by BWSSB should not be used for the construction activity of the building. 17. The applicant shall ensure that the Rain Water Harvesting Structures are provided & maintained in good repair for storage of water for non potable purposes or recharge of ground water at all times

having a minimum total capacity mentioned in the Bye-law 32(a). 18.If any owner / builder contravenes the provisions of Building Bye-laws and rules in force, the authority will inform the same to the concerned registered Architect / Engineers / Supervisor in the first instance, warn in the second instance and cancel the registration of the professional if the same is repeated for the third time.

19. The Builder / Contractor / Professional responsible for supervision of work shall not shall not materially and structurally deviate the construction from the sanctioned plan, without previous approval of the authority. They shall explain to the owner s about the risk involved in contravention of the provisions of the Act, Rules, Bye-laws, Zoning Regulations, Standing Orders and Policy Orders of 20.In case of any false information, misrepresentation of facts, or pending court cases, the plan

sanction is deemed cancelled.

Special Condition as per Labour Department of Government of Karnataka vide ADDENDUM (HosadaagiHoodike) Letter No. LD/95/LET/2013, dated: 01-04-2013:

1.Registration of

Applicant / Builder / Owner / Contractor and the construction workers working in the construction site with the "Karnataka Building and Other Construction workers Welfare Board"should be strictly adhered to

2.The Applicant / Builder / Owner / Contractor should submit the Registration of establishment and list of construction workers engaged at the time of issue of Commencement Certificate. A copy of the same shall also be submitted to the concerned local Engineer in order to inspect the establishment and ensure the registration of establishment and workers working at construction site or work place. 3. The Applicant / Builder / Owner / Contractor shall also inform the changes if any of the list of

4.At any point of time No Applicant / Builder / Owner / Contractor shall engage a construction worker in his site or work place who is not registered with the "Karnataka Building and Other Construction workers Welfare Board".

Block USE/SUBUSE Details

FAR &Tenement Details

No. of Same

Block Use

Residential

Total Built Up

248.57

248.57

Area (Sq.mt.)

Block SubUse

development

Deductions (Area in Sq.mt.)

StairCase Parking

Block Structure

Bldg upto 11.5 mt. Ht.

45.29

(Sq.mt.)

Resi.

180.15

180.15

Block Name

A1 (RESIDENTIAL

BUILDING)

(RESIDENTIAL

BUILDING)

1.Accommodation shall be provided for setting up of schools for imparting education to the children o f construction workers in the labour camps / construction sites. 2.List of children of workers shall be furnished by the builder / contractor to the Labour Department

3. Employment of child labour in the construction activities strictly prohibited. 4. Obtaining NOC from the Labour Department before commencing the construction work is a must. 5.BBMP will not be responsible for any dispute that may arise in respect of property in question. 6.In case if the documents submitted in respect of property in question is found to be false or

fabricated, the plan sanctioned stands cancelled automatically and legal action will be initiated.

The plans are approved in accordance with the acceptance for approval by the Assistant Director of town planning (WEST) on date: 29/05/2020 vide lp number: BBMP/Ad.Com./WST/0020/20-21

to terms and conditions laid down along with this building plan approval.

Validity of this approval is two years from the date of issue.

ASSISTANT DIRECTOR OF TOWN PLANNING (WEST

Block Land Use

Area (Sq.mt.)

Category

BHRUHAT BENGALURU MAHANAGARA PALIKE

SCALE: 1:100 **COLOR INDEX** PLOT BOUNDARY ABUTTING ROAD PROPOSED WORK (COVERAGE AREA) EXISTING (To be retained) EXISTING (To be demolished)

AREA STATEMENT (BBMP)	VERSION NO.: 1.0.11		
AREA STATEMENT (BBMF)	VERSION DATE: 01/11/2018		
PROJECT DETAIL:	•		
Authority: BBMP	Plot Use: Residential		
Inward_No: BBMP/Ad.Com./WST/0020/20-21	Plot SubUse: Plotted Resi development		
Application Type: Suvarna Parvangi	Land Use Zone: Residential (Mixed)		
Proposal Type: Building Permission	Plot/Sub Plot No.: no.398		
Nature of Sanction: New	PID No. (As per Khata Extract): 19-3-398		
Location: Ring-II	Locality / Street of the property: 3rd stage, block,Basaveshwaranagar,Bangalore.	3rd	
Building Line Specified as per Z.R: NA			
Zone: West			
Ward: Ward-100			
Planning District: 213-Rajaji Nagar			
AREA DETAILS:	'	SQ.MT.	
AREA OF PLOT (Minimum)	(A)	111.42	
NET AREA OF PLOT	(A-Deductions)	111.42	
COVERAGE CHECK			
Permissible Coverage area (70.00 %)	77.99	
Proposed Coverage Area (49	9.05 %)	54.65	
Achieved Net coverage area	(49.05 %)	54.65	
Balance coverage area left (20.95 %)	23.34	
FAR CHECK			
Permissible F.A.R. as per zoi		194.98	
•	I and II (for amalgamated plot -)	0.00	
Allowable TDR Area (60% of	,	0.00	
Premium FAR for Plot within	Premium FAR for Plot within Impact Zone (-)		
Total Perm. FAR area (1.75	194.98		
Residential FAR (95.06%)	180.14		
Proposed FAR Area		189.50	
Achieved Net FAR Area (1.7	189.50		
Balance FAR Area (0.05)	5.48		
BUILT UP AREA CHECK	•		
Proposed BuiltUp Area		248.57	
Achieved BuiltUp Area		248.57	

Approval Date: 05/29/2020 4:38:45 PM

Payment Details

Sr No.	Challan	Receipt	Amount (INR)	Payment Mode	Transaction	Payment Date	Remark
SI NO.	Number	Number	Amount (IIVIX)		Number		
1	BBMP/0897/CH/20-21	BBMP/0897/CH/20-21	1467	Online	10339803395	05/14/2020	
ı						12:50:17 PM	-
	No.	Head			Amount (INR)	Remark	
	1	Scrutiny Fee			1467	-	

OWNER / GPA HOLDER'S SIGNATÚRE

OWNER'S ADDRESS WITH ID NUMBER & CONTACT NUMBER:

S.M.Mahesh no.398,3rd stage,3rd block,Basaveshwaranagar, Bangalore.

ARCHITECT/ENGINEER /SUPERVISOR 'S SIGNATURE

RAMESH S #502, SMR ASTRA APARTMENT, 5TH

CROSS,GAYATHRINAGAR BCC/BL-3.6/E-4350/18-19



PROJECT TITLE:

PLAN SHOWING THE PROPOSED RESIDENTIAL BUILDING AT SITE NO-398, 3RD STAGE, 3RD BLOCK, BASAVESHWARA NAGAR, WARD NO-100, BANGALORE.

DRAWING TITLE: 79692341-13-05-2020 07-40-26\$_\$MAHESH

SHEET NO: 1

ISO_full_bleed_A1_(841.00_x_594.00_MM)