



GROUND FLOOR PLAN

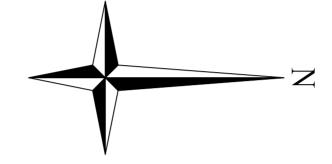

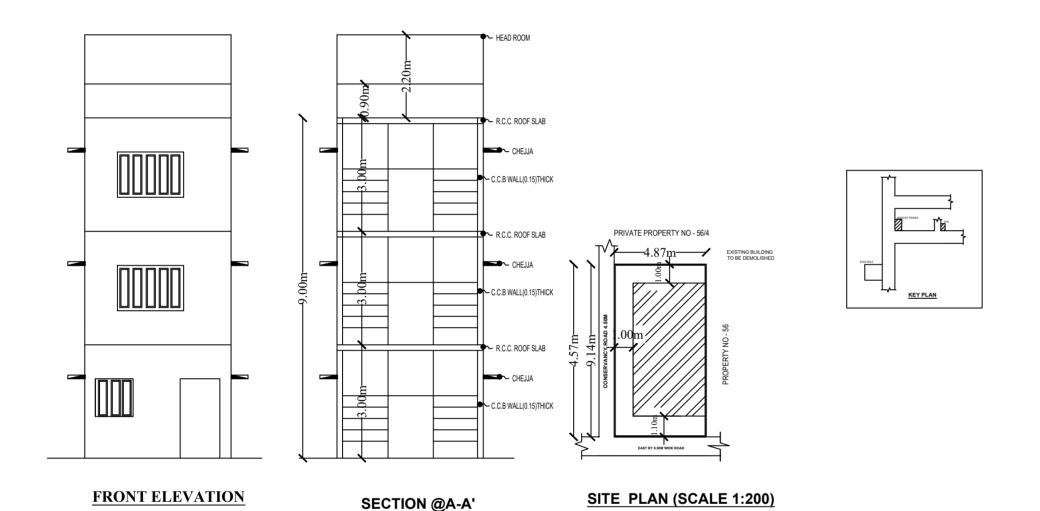

Block :A (B)

Floor Name	Total Built Up Area (Sq.mt.)	Deductions (Area in Sq.mt.)		Proposed FAR Area (Sq.mt.)	Total FAR Area	Tnmt (No.)	
	Area (Sq.IIII.)	StairCase	Void	Resi.	(Sq.mt.)		
Terrace Floor	17.22	17.22	0.00	0.00	0.00	00	
Second Floor	27.24	8.28	2.16	16.80	16.80	00	
First Floor	27.24	8.28	2.16	16.80	16.80	00	
Ground Floor	27.24	8.28	0.00	18.96	18.96	01	
Total:	98.94	42.06	4.32	52.56	52.56	01	
Total Number of Same Blocks :	1						
Total:	98.94	42.06	4.32	52.56	52.56	01	

JnitBUA	Table fo	r Block :	A (B)

UTILIBUA TABLE TO BLOCK .A (B)							
FLOOR	Name	UnitBUA Type	UnitBUA Area	Carpet Area	No. of Rooms	No. of Tenement	
GROUND FLOOR PLAN	SPLIT A	FLAT	77.41	77.41	2	1	
FIRST FLOOR PLAN	SPLIT A	FLAT	0.00	0.00	2	0	
SECOND FLOOR PLAN	SPLIT A	FLAT	0.00	0.00	2	0	
Total:	-	-	77.41	77.41	6	1	

SCHEDULE OF JOINERY:

BLOCK NAME	NAME	LENGTH	HEIGHT	NOS
A (B)	D2	0.76	2.10	01
A (B)	D1	0.90	2.10	02
A (B)	MD	1.05	2.10	01

SCHEDULE OF JOINERY

COLLEGE OF	O 1			
BLOCK NAME	NAME	LENGTH	HEIGHT	NOS
A (B)	V	1.00	1.20	01
A (B)	W	2.00	2.00	11

Required Parking(Table 7a)

Required	raiking(1	ibie raj						
Block	Туре	SubUse	Area	Ur	nits		Car	
Name		Subuse	(Sq.mt.)	Reqd.	Prop.	Reqd./Unit	Reqd.	Prop.
A (B)	Residential	Bungalow	50 - 225	1	-	1	1	-
	Total :		-	-	-	-	1	0

Vehicle Type	Reqd.		Achieved		
	No.	Area (Sq.mt.)	No.	Area (Sq.mt.)	
Car	1	13.75	0	0.00	
Total Car	1	13.75	0	0.00	
TwoWheeler	-	13.75	0	0.00	
Other Parking	-	-	-	0.00	
Total		27.50	0.00	•	

Approval Condition:

This Plan Sanction is issued subject to the following conditions

1. Sanction is accorded for the Residential Building at 56/6, NO-56/6, SIRSI ROAD, CHAMARAJPET BANGALORE, Bangalore.

a). Consist of 1Ground + 2 only. 2.Sanction is accorded for Residential use only. The use of the building shall not be deviated to any

3.0.00 area reserved for car parking shall not be converted for any other purpose.

4.Development charges towards increasing the capacity of water supply, sanitary and power main

has to be paid to BWSSB and BESCOM if any. 5. Necessary ducts for running telephone cables, cubicles at ground level for postal services & space

for dumping garbage within the premises shall be provided.

6. The applicant shall INSURE all workmen involved in the construction work against any accident / untoward incidents arising during the time of construction.

7. The applicant shall not stock any building materials / debris on footpath or on roads or on drains. The debris shall be removed and transported to near by dumping yard. 8. The applicant shall maintain during construction such barricading as considered necessary to

prevent dust, debris & other materials endangering the safety of people / structures etc. in & around the site. 9. The applicant shall plant at least two trees in the premises.

10.Permission shall be obtained from forest department for cutting trees before the commencement

11.License and approved plans shall be posted in a conspicuous place of the licensed premises. The building license and the copies of sanctioned plans with specifications shall be mounted on a frame and displayed and they shall be made available during inspections. 12.If any owner / builder contravenes the provisions of Building Bye-laws and rules in force, the

Architect / Engineer / Supervisor will be informed by the Authority in the first instance, warned in the second instance and cancel the registration if the same is repeated for the third time. 13. Technical personnel, applicant or owner as the case may be shall strictly adhere to the duties and responsibilities specified in Schedule - IV (Bye-law No. 3.6) under sub section IV-8 (e) to (k).

14. The building shall be constructed under the supervision of a registered structural engineer. 15.On completion of foundation or footings before erection of walls on the foundation and in the case of columnar structure before erecting the columns "COMMENCEMENT CERTIFICATE" shall be obtained. 16.Drinking water supplied by BWSSB should not be used for the construction activity of the building. 17. The applicant shall ensure that the Rain Water Harvesting Structures are provided & maintained in good repair for storage of water for non potable purposes or recharge of ground water at all times having a minimum total capacity mentioned in the Bye-law 32(a).

18. If any owner / builder contravenes the provisions of Building Bye-laws and rules in force, the authority will inform the same to the concerned registered Architect / Engineers / Supervisor in the first instance, warn in the second instance and cancel the registration of the professional if the same is repeated for the third time.

19. The Builder / Contractor / Professional responsible for supervision of work shall not shall not materially and structurally deviate the construction from the sanctioned plan, without previous approval of the authority. They shall explain to the owner s about the risk involved in contravention of the provisions of the Act, Rules, Bye-laws, Zoning Regulations, Standing Orders and Policy Orders of

20.In case of any false information, misrepresentation of facts, or pending court cases, the plan sanction is deemed cancelled.

Special Condition as per Labour Department of Government of Karnataka vide ADDENDUM

Applicant / Builder / Owner / Contractor and the construction workers working in the construction site with the "Karnataka Building and Other Construction workers Welfare Board"should be strictly adhered to

(HosadaagiHoodike) Letter No. LD/95/LET/2013, dated: 01-04-2013 :

2.The Applicant / Builder / Owner / Contractor should submit the Registration of establishment and list of construction workers engaged at the time of issue of Commencement Certificate. A copy of the same shall also be submitted to the concerned local Engineer in order to inspect the establishment and ensure the registration of establishment and workers working at construction site or work place. 3.The Applicant / Builder / Owner / Contractor shall also inform the changes if any of the list of

4.At any point of time No Applicant / Builder / Owner / Contractor shall engage a construction worker in his site or work place who is not registered with the "Karnataka Building and Other Construction workers Welfare Board".

1.Accommodation shall be provided for setting up of schools for imparting education to the children o f construction workers in the labour camps / construction sites.

2.List of children of workers shall be furnished by the builder / contractor to the Labour Department which is mandatory

3. Employment of child labour in the construction activities strictly prohibited.

4. Obtaining NOC from the Labour Department before commencing the construction work is a must. 5.BBMP will not be responsible for any dispute that may arise in respect of property in question. 6.In case if the documents submitted in respect of property in question is found to be false or

fabricated, the plan sanctioned stands cancelled automatically and legal action will be initiated.

Note: Earlier plan sanction vide L.P No.

is deemed cancelled.

The modified plans are approved in accordance with the acceptance for approval by the Assistant director of town planning (WEST) on date:

30/07/2020 Vide lp number :

BBMP/Ad.Com./WST/0104/20-2 \$ubject to terms and conditions laid down along with this modified building plan approval.

This approval of Building plan/ Modified plan is valid for two years from the date of issue of plan and building licence by the competent authority.

ASSISTANT DIRECTOR OF TOWN PLANNING (WEST

BHRUHAT BENGALURU MAHANAGARA PALIKE

Block LISE/SLIBLISE Details

Block 02E/20B02E Details							
Block Name	Block Use	Block SubUse	Block Structure	Block Land Use Category			
A (B)	Residential	Bungalow	Bldg upto 11.5 mt. Ht.	R			

FAR &Tenement Details

TAR & Telle	ment Details)							
Block	No. of Same Bldg	Total Built Up Area (Sq.mt.)	Deductions (Area in Sq.mt.)				Proposed FAR Area (Sq.mt.)	Total FAR Area (Sq.mt.)	Tnmt (No.)
			StairCase	Void	Resi.				
A (B)	1	98.94	42.06	4.32	52.56	52.56	01		
Grand Total:	1	98 94	42.06	4 32	52 56	52 56	1 00		

Name: VEERESH ALADAKATTI MAHANAGARA PALIKE.

Color Notes

COLOR INDEX

PLOT BOUNDARY

ABUTTING ROAD

EXISTING (To be retained)

EXISTING (To be demolished)

PROPOSED WORK (COVERAGE AREA)

SCALE: 1:100

LXIOTIIVO (10 bc do	inolished)	
AREA STATEMENT (BBMP)	VERSION NO.: 1.0.13	
	VERSION DATE: 26/06/2020	
PROJECT DETAIL:	•	
Authority: BBMP	Plot Use: Residential	
Inward_No: BBMP/Ad.Com./WST/0104/20-21	Plot SubUse: Plotted Resi developme	nt
Application Type: Suvarna Parvangi	Land Use Zone: Residential (Main)	
Proposal Type: Building Permission	Plot/Sub Plot No.: 56/6	
Nature of Sanction: NEW	Khata No. (As per Khata Extract): 56/	
Location: RING-II	Locality / Street of the property: NO-5 BANGALORE	6/6, SIRSI ROAD, CHAMARAJPET
Building Line Specified as per Z.R: NA		
Zone: West		
Ward: Ward-140		
Planning District: 211-Banashankari		
AREA DETAILS:	•	SQ.MT.
AREA OF PLOT (Minimum)	(A)	44.51
NET AREA OF PLOT	(A-Deductions)	44.51
COVERAGE CHECK	•	•
Permissible Coverage area	(75.00 %)	33.38
Proposed Coverage Area (6	,	27.24
Achieved Net coverage are	a (61.21 %)	27.24
Balance coverage area left	(13.79 %)	6.14
FAR CHECK		•
	oning regulation 2015 (1.75)	77.89
Additional F.A.R within Ring	g I and II (for amalgamated plot -)	0.00
Allowable TDR Area (60%	of Perm.FAR)	0.00
Premium FAR for Plot within	n Impact Zone (-)	0.00
Total Perm. FAR area (1.7	5)	77.89
Residential FAR (100.00%		52.57
Proposed FAR Area		52.57
Achieved Net FAR Area (1	.18)	52.57
Balance FAR Area (0.57)		25.32
BUILT UP AREA CHECK		•
Proposed BuiltUp Area		98.94
A - I I D H. I A		

Approval Date: 07/30/2020 4:32:41 PM

Achieved BuiltUp Area

Payment Details

Cr No	Challan	Receipt	Amount (INR)	Payment Mode	Transaction	Payment Date	Domosti
Sr No.	Number	Number	Amount (INK)	r ayment wode	Number	umber 06/11/2020	Remark
4	BBMP/3536/CH/20-21	BBMP/3536/CH/20-21	490	Online	10499877233	06/11/2020	
ı		DDIVIP/3030/CH/20-21		Online		4:19:59 PM	-
	No.	Head			Amount (INR)	Remark	
	1	Scrutiny Fee			490	-	

OWNER / GPA HOLDER'S SIGNATÚRE

OWNER'S ADDRESS WITH ID NUMBER & CONTACT NUMBER:

N. ANANDAPPA RESIDING AT NO-95, 9TH CROSS, 1ST MAIN ROAD, CHAMARAJPET, BANGALORE.



ARCHITECT/ENGINEER

/SUPERVISOR 'S SIGNATURE

SOMA SHEKAR B 32, 23RD MAIN, GIRINAGAR T BLOCK

BCC/BL-3.2.3/E-2433/2003-04



PROJECT TITLE:

PLAN SHOWING THE PROPOSED RESIDENTIAL BUILDING AT SITE NO-56, SIRSHI ROAD, CHAMARAJPET, BANGALORE

DRAWING TITLE:

1368855021-29-07-2020 10-36-40\$_\$ANANDAPPA

SHEET NO: 1

This is system generated report and does not require any signature.