



GROUND FLOOR PLAN

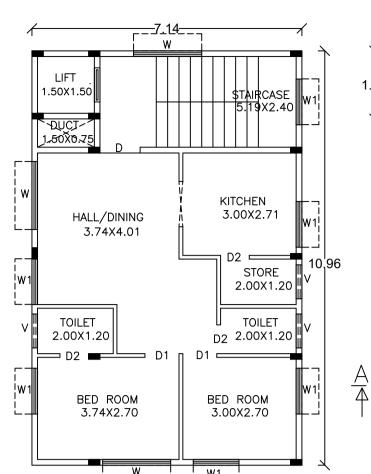



TYPICAL - 1st & 2nd FLOOR PLAN

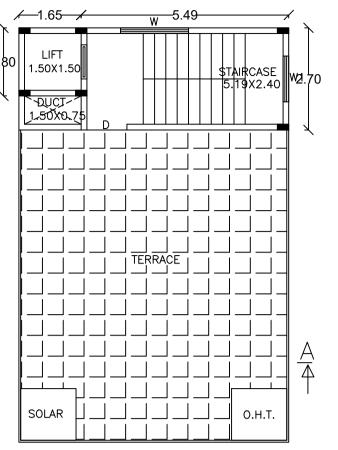


TERRACE FLOOR PLAN

STILT FLOOR PLAN

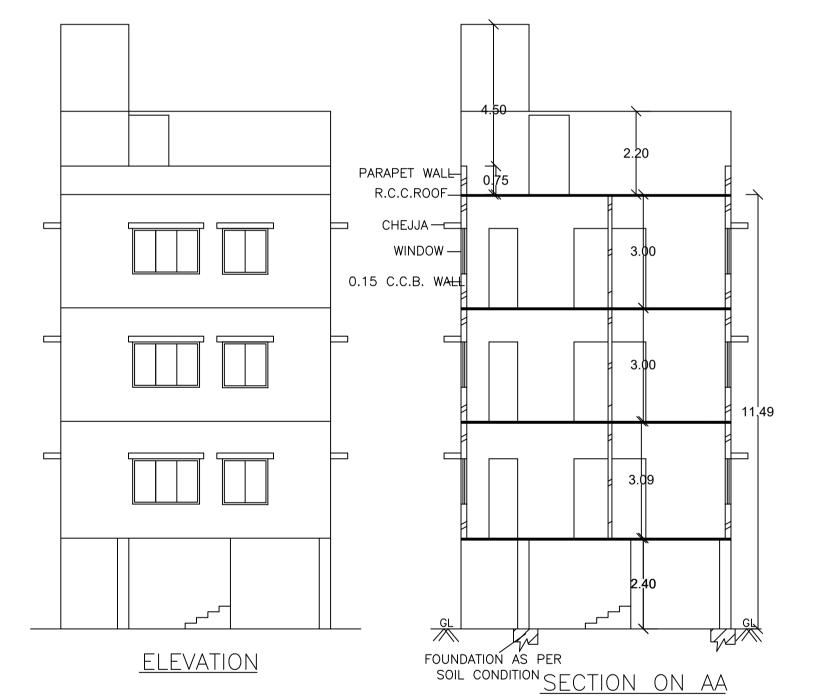

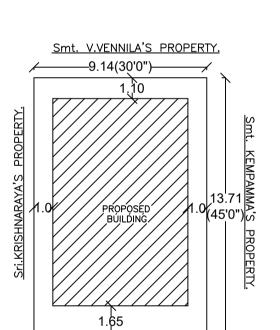

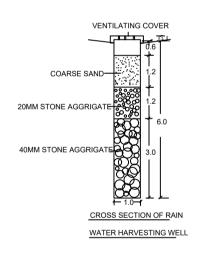

7.00M WIDE ROAD SITE PLAN (Scale 1:200)

# Block :A (RESI)

Floor Name	Total Built Up Area (Sq.mt.)		Deduct	ions (Area in So	Proposed FAR Area (Sq.mt.)	Total FAR Area	Tnmt (No.)		
		StairCase	Lift	Lift Machine	Void	Parking	Resi.	(Sq.mt.)	
Terrace Floor	20.04	17.79	0.00	2.25	0.00	0.00	0.00	0.00	00
Second Floor	78.25	0.00	2.25	0.00	13.58	0.00	62.42	62.42	01
First Floor	78.25	0.00	2.25	0.00	13.58	0.00	62.42	62.42	01
Ground Floor	78.25	0.00	2.25	0.00	13.58	0.00	62.42	62.42	01
Stilt Floor	64.52	0.00	2.25	0.00	0.00	53.49	0.00	8.78	00
Total:	319.31	17.79	9.00	2.25	40.74	53.49	187.26	196.04	03
Total Number of Same Blocks	1								
Total:	319.31	17.79	9.00	2.25	40.74	53.49	187.26	196.04	03

# UnitBUA Table for Block :A (RESI)

FLOOR	Name	UnitBUA Type	UnitBUA Area	Carpet Area	No. of Rooms	No. of Tenement
TYPICAL - 1, 2 FLOOR PL	1 (0)11 7 8 3	FLAT	60.05	55.47	7	2
GROUND FLOOR PLAN	SPLIT 1	FLAT	60.05	55.47	7	1
Total:	-	-	180.14	166.41	21	3

### Required Parking(Table 7a)

Block	Type	SubUse	Area	Units		Car		
Name	ame Type		(Sq.mt.)	Reqd.	Prop.	Reqd./Unit	Reqd.	Prop.
A (RESI)	Residential	Plotted Resi development	50 - 225	1	-	1	3	-
	Total :		1	-	-	-	3	3

### Parking Check (Table 7b)

Vehicle Type	Re	qd.	Achieved			
verlicle Type	No. Area (Sq.mt.)		No.	Area (Sq.mt.)		
Car	3	41.25	3	41.25		
Total Car	3	41.25	3	41.25		
TwoWheeler	-	13.75	0	0.00		
Other Parking	-	-	-	12.24		
Total		55.00	53.49			

Block USE/SUBUSE Details

,				
Block Name	Block Use	Block SubUse	Block Structure	Block Land Use Category
A (RESI)	Residential	Plotted Resi development	Bldg upto 11.5 mt. Ht.	R

## FAR &Tenement Details

Block	No. of Same Bldg	Total Built Up Area (Sq.mt.)	Deductions (Area in Sq.mt.)					Proposed FAR Area (Sq.mt.)	Total FAR Area	Tnmt (No.)
			StairCase	Lift	Lift Machine	Void	Parking	Resi.	(Sq.mt.)	
A (RESI)	1	319.31	17.79	9.00	2.25	40.74	53.49	187.26	196.04	03
Grand	1	319.31	17.79	9.00	2.25	40.74	53.49	187.26	196.04	3.00

#### Approval Condition

#### This Plan Sanction is issued subject to the following conditions

1. Sanction is accorded for the Residential Building at 27, RAMAKRISHANAIAH ROAD, GANDHI NAGAR, BAGALORE., Bangalore.

a).Consist of 1Stilt + 1Ground + 2 only. 2. Sanction is accorded for Residential use only. The use of the building shall not be deviated to any

3.53.49 area reserved for car parking shall not be converted for any other purpose.

4.Development charges towards increasing the capacity of water supply, sanitary and power main has to be paid to BWSSB and BESCOM if any. 5. Necessary ducts for running telephone cables, cubicles at ground level for postal services & space

for dumping garbage within the premises shall be provided. 6. The applicant shall INSURE all workmen involved in the construction work against any accident / untoward incidents arising during the time of construction.

7. The applicant shall not stock any building materials / debris on footpath or on roads or on drains. The debris shall be removed and transported to near by dumping yard.

8. The applicant shall maintain during construction such barricading as considered necessary to prevent dust, debris & other materials endangering the safety of people / structures etc. in

9. The applicant shall plant at least two trees in the premises. 10.Permission shall be obtained from forest department for cutting trees before the commencement

11.License and approved plans shall be posted in a conspicuous place of the licensed premises. The building license and the copies of sanctioned plans with specifications shall be mounted on a frame and displayed and they shall be made available during inspections. 12.If any owner / builder contravenes the provisions of Building Bye-laws and rules in force, the Architect / Engineer / Supervisor will be informed by the Authority in the first instance, warned in the second instance and cancel the registration if the same is repeated for the third time. 13. Technical personnel, applicant or owner as the case may be shall strictly adhere to the duties and

responsibilities specified in Schedule - IV (Bye-law No. 3.6) under sub section IV-8 (e) to (k). 14. The building shall be constructed under the supervision of a registered structural engineer 15.On completion of foundation or footings before erection of walls on the foundation and in the case of columnar structure before erecting the columns "COMMENCEMENT CERTIFICATE" shall be obtained. 16. Drinking water supplied by BWSSB should not be used for the construction activity of the building. 17. The applicant shall ensure that the Rain Water Harvesting Structures are provided & maintained in good repair for storage of water for non potable purposes or recharge of ground water at all times having a minimum total capacity mentioned in the Bye-law 32(a).

18.If any owner / builder contravenes the provisions of Building Bye-laws and rules in force, the authority will inform the same to the concerned registered Architect / Engineers / Supervisor in the first instance, warn in the second instance and cancel the registration of the professional if the same is repeated for the third time.

19. The Builder / Contractor / Professional responsible for supervision of work shall not shall not materially and structurally deviate the construction from the sanctioned plan, without previous approval of the authority. They shall explain to the owner s about the risk involved in contravention of the provisions of the Act, Rules, Bye-laws, Zoning Regulations, Standing Orders and Policy Orders of

20.In case of any false information, misrepresentation of facts, or pending court cases, the plan sanction is deemed cancelled.

Special Condition as per Labour Department of Government of Karnataka vide ADDENDUM (HosadaagiHoodike) Letter No. LD/95/LET/2013, dated: 01-04-2013 :

#### 1.Registration of

Applicant / Builder / Owner / Contractor and the construction workers working in the construction site with the "Karnataka Building and Other Construction workers Welfare Board"should be strictly adhered to

2. The Applicant / Builder / Owner / Contractor should submit the Registration of establishment and list of construction workers engaged at the time of issue of Commencement Certificate. A copy of the same shall also be submitted to the concerned local Engineer in order to inspect the establishment and ensure the registration of establishment and workers working at construction site or work place. 3. The Applicant / Builder / Owner / Contractor shall also inform the changes if any of the list of

workers engaged by him. 4.At any point of time No Applicant / Builder / Owner / Contractor shall engage a construction worker in his site or work place who is not registered with the "Karnataka Building and Other Construction workers Welfare Board".

1.Accommodation shall be provided for setting up of schools for imparting education to the children o f construction workers in the labour camps / construction sites.

The plans are approved in accordance with the acceptance for approval by

2.List of children of workers shall be furnished by the builder / contractor to the Labour Department

3. Employment of child labour in the construction activities strictly prohibited 4. Obtaining NOC from the Labour Department before commencing the construction work is a must.

5.BBMP will not be responsible for any dispute that may arise in respect of property in question. 6.In case if the documents submitted in respect of property in question is found to be false or fabricated, the plan sanctioned stands cancelled automatically and legal action will be initiated.

vide lp number: BBMP/Ad.Com./WST/1382/19-20

Validity of this approval is two years from the date of issue.

ASSISTANT DIRECTOR OF TOWN PLANNING (WEST

BHRUHAT BENGALURU MAHANAGARA PALIKE

the Assistant Director of town planning (WEST ) on date:05/06/2020 to terms and conditions laid down along with this building plan approval. OWNER / GPA HOLDER'S

SIGNATURE

OWNER'S ADDRESS WITH ID NUMBER & CONTACT NUMBER : Sri. M. BHASKAR. & Smt. MAHESHWARI. NO-27, RAMAKRISHANAIAH ROAD, GANDHI NAGAR, BANGALOPE

**COLOR INDEX** 

PLOT BOUNDARY

ABUTTING ROAD

AREA STATEMENT (BBMP)

BBMP/Ad.Com./WST/1382/19-20

Application Type: Suvarna Parvangi

Proposal Type: Building Permission

Building Line Specified as per Z.R: NA

Planning District: 203-Malleswaram

Permissible Coverage area (75.00 %)

Achieved Net coverage area (51.48 %)

Allowable TDR Area (60% of Perm.FAR)

Total Perm. FAR area (1.75)

Achieved Net FAR Area (1.56)

Residential FAR (95.52%)

Balance FAR Area (0.19)

Proposed BuiltUp Area

Achieved BuiltUp Area

Approval Date: 06/05/2020 12:16:08 PM

Proposed FAR Area

Premium FAR for Plot within Impact Zone ( - )

BBMP/47859/CH/19-20 BBMP/47859/CH/19-20

Permissible F.A.R. as per zoning regulation 2015 (1.75)

Additional F.A.R within Ring I and II (for amalgamated plot -)

Balance coverage area left (23.52 %)

Proposed Coverage Area (51.48 %)

AREA OF PLOT (Minimum)

NET AREA OF PLOT

COVERAGE CHECK

BUILT UP AREA CHECK

Payment Details

Sr No.

Nature of Sanction: New

PROJECT DETAIL:

Authority: BBMP

Location: Ring-II

Ward: Ward-094

AREA DETAILS:

FAR CHECK

Zone: West

Inward\_No:

EXISTING (To be retained)

EXISTING (To be demolished)

PROPOSED WORK (COVERAGE AREA)

VERSION NO.: 1.0.11

Plot Use: Residential

Plot/Sub Plot No.: 27

NAGAR, BAGALORE.

(A-Deductions)

VERSION DATE: 01/11/2018

Plot SubUse: Plotted Resi development

Land Use Zone: Residential (Main)

Khata No. (As per Khata Extract): 27

Locality / Street of the property: RAMAKRISHANAIAH ROAD, GANDHI

ARCHITECT/ENGINEER /SUPERVISOR 'S SIGNATURE

K.S. Prasanna Kumar Sri Sai Enterprises/No. 3309, 1st Main Road, Opp More Retail Shop, Gayathri Nagar BCC/BL-3.2.3/E-1260/93-94

SCALE: 1:100

SQ.MT.

125.31

125.31

93.98

64.51

64.51

29.47

219.29

0.00

0.00

0.00

219.29

187.27

196.05

196.05

23.24

319.31

319.31

Payment Date

03/19/2020

5:21:45 PM

Remark

Transaction

10053290179

Amount (INR)

1440

Amount (INR) | Payment Mode

Scrutiny Fee

PROJECT TITLE:

PLAN SHOWING THE PROPOSED RESIDENTIAL BUILDING AT SITE NO-3, (OLD NO-653), 3RD CROSS, MAHALAKSHMI LAYOUT, WARD NO-68, BANGALORE, PID-10-24-3.

**DRAWING TITLE:** 

2008749568-19-03-2020 01-18-33\$\_\$MAHESHWARI

SHEET NO: 1