Approval Condition

) Consisting of GF, STILT+2UF'.

shall not deviate to any other use.

demolished after the construction.

& around the site.

to occupy the building.

competent authority.

bye-laws 2003 shall be ensured.

of the work.

has to be paid to BWSSB and BESCOM if any.

for dumping garbage within the premises shall be provided.

/ untoward incidents arising during the time of construction.

The debris shall be removed and transported to near by dumping yard.

facility areas, which shall be accessible to all the tenants and occupants.

This Plan Sanction is issued subject to the following conditions:

a). Consisting of 'Block - 1 (RESIDENTIAL BUILDING) Wing - 1-1 (RESIDENTIAL BUILDING

3.Car Parking reserved in the plan should not be converted for any other purpose.

2. The sanction is accorded for Bungalow 1 (RESIDENTIAL BUILDING) only. The use of the building

4.Development charges towards increasing the capacity of water supply, sanitary and power main

5. Necessary ducts for running telephone cables, cubicles at ground level for postal services & space

6. The applicant shall construct temporary toilets for the use of construction workers and it should be

7. The applicant shall INSURE all workmen involved in the construction work against any accident

8. The applicant shall not stock any building materials / debris on footpath or on roads or on drains.

9.The applicant / builder is prohibited from selling the setback area / open spaces and the common

10. The applicant shall provide a space for locating the distribution transformers & associated

11. The applicant shall provide a separate room preferably 4.50 x 3.65 m in the basement for

equipment as per K.E.R.C (Es& D) code leaving 3.00 mts. from the building within the premises.

12. The applicant shall maintain during construction such barricading as considered necessary to

13.Permission shall be obtained from forest department for cutting trees before the commencement

14.License and approved plans shall be posted in a conspicuous place of the licensed premises. The

prevent dust, debris & other materials endangering the safety of people / structures etc. in

building license and the copies of sanctioned plans with specifications shall be mounted on

15.If any owner / builder contravenes the provisions of Building Bye-laws and rules in force, the

the second instance and cancel the registration if the same is repeated for the third time.

responsibilities specified in Schedule - IV (Bye-law No. 3.6) under sub section IV-8 (e) to (k).

17. The building shall be constructed under the supervision of a registered structural engineer.

Architect / Engineer / Supervisor will be informed by the Authority in the first instance, warned in

16.Technical personnel, applicant or owner as the case may be shall strictly adhere to the duties and

18.On completion of foundation or footings before erection of walls on the foundation and in the case

19. Construction or reconstruction of the building should be completed before the expiry of five years

from the date of issue of license & within one month after its completion shall apply for permission

20. The building should not be occupied without obtaining "OCCUPANCY CERTIFICATE" from the

22. The applicant shall ensure that the Rain Water Harvesting Structures are provided & maintained

in good repair for storage of water for non potable purposes or recharge of ground water at all

23. The building shall be designed and constructed adopting the norms prescribed in National

Building Code and in the "Criteria for earthquake resistant design of structures" bearing No. IS

24. The applicant should provide solar water heaters as per table 17 of Bye-law No. 29 for the

26. The applicant shall provide at least one common toilet in the ground floor for the use of the

1893-2002 published by the Bureau of Indian Standards making the building resistant to earthquake.

25. Facilities for physically handicapped persons prescribed in schedule XI (Bye laws - 31) of Building

visitors / servants / drivers and security men and also entrance shall be approached through a ramp for

27. The Occupancy Certificate will be considered only after ensuring that the provisions of conditions

construction and that the construction activities shall stop before 10.00 PM and shall not resume the

29. Garbage originating from Apartments / Commercial buildings shall be segregated into organic and

30. The structures with basement/s shall be designed for structural stability and safety to ensure for

soil stabilization during the course of excavation for basement/s with safe design for retaining walls

and super structure for the safety of the structure as well as neighboring property, public roads and

footpaths, and besides ensuring safety of workman and general public by erecting safe barricades.

28. The applicant shall ensure that no inconvenience is caused to the neighbors in the vicinity of

work earlier than 7.00 AM to avoid hindrance during late hours and early morning hours.

inorganic waste and should be processed in the Recycling processing unit ---- k.g capacity

installed at site for its re-use / disposal (Applicable for Residential units of 20 and above and

times having a minimum total capacity mentioned in the Bye-law 32(a).

the Physically Handicapped persons together with the stepped entry.

vide SI. No. 23, 24, 25 & 26 are provided in the building.

2000 Sqm and above built up area for Commercial building).

21. Drinking water supplied by BWSSB should not be used for the construction activity of the

of columnar structure before erecting the columns "COMMENCEMENT CERTIFICATE" shall be obtained.

a frame and displayed and they shall be made available during inspections.

installation of telecom equipment and also to make provisions for telecom services as per Bye-law No.

SQ.MT.

109.11

109.11

67.27

SCALE: 1:100

Color Notes

AREA STATEMENT (BBMP)

Inward No: PRJ/1555/21-22

Nature of Sanction: NEW

Location: RING-II

Ward: Ward-100

AREA DETAILS:

NET AREA OF PLO

COVERAGE CHECK

Zone: West

Application Type: Suvarna Parvangi

Proposal Type: Building Permission

Building Line Specified as per Z.R: NA

Planning District: 213-Rajaji Nagar

AREA OF PLOT (Minimum)

Authority: BBMP

COLOR INDEX PLOT BOUNDARY

ABUTTING ROAD

EXISTING (To be retained)

EXISTING (To be demolished)

Permissible Coverage area (70.00 %)

Achieved Net coverage area (61.65 %)

Allowable TDR Area (60% of Perm.FAR)

Total Perm. FAR area (1.75)

Residential FAR (100.00%)

Achieved Net FAR Area (1,25)

Balance FAR Area (0.50)

Proposed BuiltUp Area

Achieved BuiltUp Area

Proposed FAR Area

BUILT UP AREA CHECK

Approval Date

Premium FAR for Plot within Impact Zone (-)

Permissible F.A.R. as per zoning regulation 2015 (1.75)

Additional F.A.R within Ring I and II (for amalgamated plot -)

Balance coverage area left (8.35 %)

Proposed Coverage Area (61.65 %)

PROPOSED WORK (COVERAGE AREA)

RBMP/Ad Com /WST/0142/21-22 VERSION DATE: 21/01/2021 PROJECT DETAIL:

VERSION NO.: 1.0.3

Plot Use: Residential

Plot SubUse: Bungalow

Plot/Sub Plot No.: no.116

City Survey No.: 0


(A-Deductions)

Land Use Zone: Residential (Mixed)

PID No. (As per Khata Extract): 19-3-116

block,Basaveswaranagar,Bangalore.

Locality / Street of the property: 3rd stage,3rd

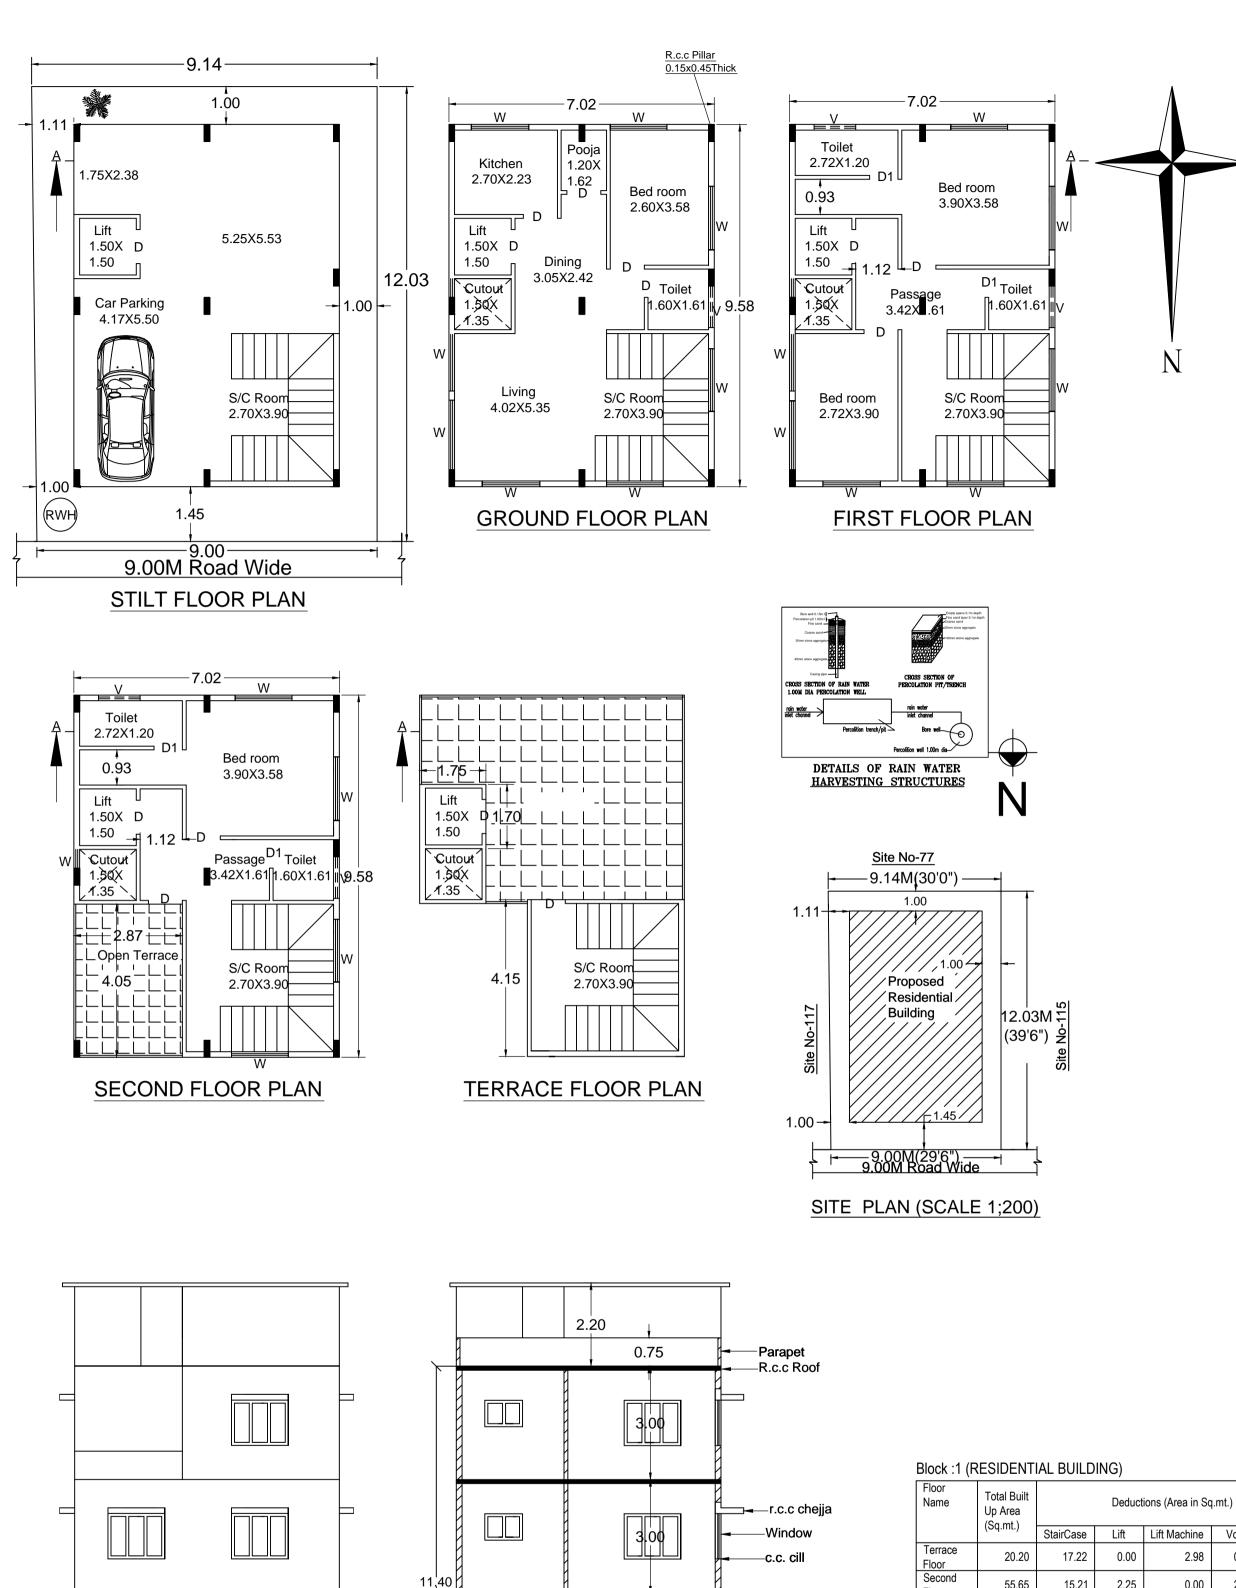

Floor Name	Total Built Up Area		Deduct	ions (Area in Sq	ı.mt.)		Proposed FAR Area (Sq.mt.)	Total FAR Area	Tnmt (No.)
	(Sq.mt.)	StairCase	Lift	Lift Machine	Void	Parking	Resi.	(Sq.mt.)	
Terrace Floor	20.20	17.22	0.00	2.98	0.00	0.00	0.00	0.00	00
Second Floor	55.65	15.21	2.25	0.00	2.03	0.00	36.16	36.16	00
First Floor	67.27	15.21	2.25	0.00	2.03	0.00	47.78	47.78	00
Ground Floor	67.27	10.89	2.25	0.00	2.03	0.00	52.10	52.10	01
Stilt Floor	67.27	10.53	2.25	0.00	0.00	54.49	0.00	0.00	00
Total:	277.66	69.06	9.00	2.98	6.09	54.49	136.04	136.04	01
Total Number of Same Blocks	1								
Total:	277.66	69.06	9.00	2.98	6.09	54.49	136.04	136.04	01

	UnitBUA Table		
- 1	=: 00=	 	 _

-C.C.B wall

0.15 thick

as per soil

2.40

Block Land Use

SECTION ON A'-A'

Block Structure

Bldg upto 11.5 mt. Ht.

Block SubUse

		`				
FLOOR	Name	UnitBUA Type	UnitBUA Area	Carpet Area	No. of Rooms	No. of Tenement
GROUND FLOOR PLAN	SPLIT 1	FLAT	177.35	115.26	5	1
FIRST FLOOR PLAN	SPLIT 1	FLAT	0.00	0.00	5	0
SECOND FLOOR PLAN	SPLIT 1	FLAT	0.00	0.00	4	0
Total:	-	-	177.35	115.26	14	1
		-	-			

SCHEDULE OF J	IOINERY:							
BLOCK NAME	NAME	LENGTH	HEIGHT	NOS				
1 (RESIDENTIAL BUILDING)	D1	0.75	2.10	05				
1 (RESIDENTIAL BUILDING)	D	0.90	2.10	10				
COLIED III E OF JOINEDV.								

SCHEDULE OF .	JOINERY:			
BLOCK NAME	NAME	LENGTH	HEIGHT	NOS
1 (RESIDENTIAL BUILDING)	V	1.10	1.20	05
1 (RESIDENTIAL BUILDING)	W	1.50	1.20	08
1 (RESIDENTIAL BUILDING)	W	1.52	1.20	03
1 (RESIDENTIAL BUILDING)	W	1.66	1.20	03
1 (RESIDENTIAL BUILDING)	W	1.68	1.20	03
1 (RESIDENTIAL BUILDING)	W	1.82	1.20	01
1 (RESIDENTIAL	W	1.84	1.20	01

Block	No. of Same Bldg	Total Built Up Area	Deductions (Area in Sq.mt.)				Proposed FAR Area (Sq.mt.)	Total FAR Area	Tnmt (No.)	
	Same blug	(Sq.mt.)	StairCase	Lift	Lift Machine	Void	Parking	Resi.	(Sq.mt.)	
1 (RESIDENTIAL BUILDING)	1	277.66	69.06	9.00	2.98	6.09	54.49	136.04	136.04	01
Grand Total:	1	277.66	69.06	9.00	2.98	6.09	54.49	136.04	136.04	1.00

31. Sufficient two wheeler parking shall be provided as per requirement.

32. Traffic Management Plan shall be obtained from Traffic Management Consultant for all high rise structures which shall be got approved from the Competent Authority if necessary. 33. The Owner / Association of high-rise building shall obtain clearance certificate from Karnataka Fire and Emergency Department every Two years with due inspection by the department regarding working condition of Fire Safety Measures installed. The certificate should be produced to the Corporation and shall get the renewal of the permission issued once in Two years.

34. The Owner / Association of high-rise building shall get the building inspected by empaneled agencies of the Karnataka Fire and Emergency Department to ensure that the equipment's installed are in good and workable condition, and an affidavit to that effect shall be submitted to the Corporation and Fire Force Department every year.

35. The Owner / Association of high-rise building shall obtain clearance certificate from the Electrical Inspectorate every Two years with due inspection by the Department regarding working condition of Electrical installation / Lifts etc., The certificate should be produced to the BBMP and shall get the renewal of the permission issued that once in Two years.

36. The Owner / Association of the high-rise building shall conduct two mock - trials in the building one before the onset of summer and another during the summer and assure complete safety in respect of

37. The Builder / Contractor / Professional responsible for supervision of work shall not shall not materially and structurally deviate the construction from the sanctioned plan, without previous approval of the authority. They shall explain to the owner s about the risk involved in contravention of the provisions of the Act, Rules, Bye-laws, Zoning Regulations, Standing Orders and Policy Orders of

38. The construction or reconstruction of a building shall be commenced within a period of two (2) years from date of issue of licence. Before the expiry of two years, the Owner / Developer shall give intimation to BBMP (Sanctioning Authority) of the intention to start work in the form prescribed in Schedule VI. Further, the Owner / Developer shall give intimation on completion of the foundation or footing of walls / columns of the foundation. Otherwise the plan sanction deemed cancelled. 39.In case of Development plan, Parks and Open Spaces area and Surface Parking area shall be earmarked and reserved as per Development Plan issued by the Bangalore Development Authority. 40.All other conditions and conditions mentioned in the work order issued by the Bangalore Development Authority while approving the Development Plan for the project should be strictly

adhered to 41. The Applicant / Owner / Developer shall abide by the collection of solid waste and its segregation as per solid waste management bye-law 2016.

42. The applicant/owner/developer shall abide by sustainable construction and demolition waste management as per solid waste management bye-law 2016. 43. The Applicant / Owners / Developers shall make necessary provision to charge electrical

44. The Applicant / Owner / Developer shall plant one tree for a) sites measuring 180 Sqm up to 240 Sqm b) minimum of two trees for sites measuring with more than 240 Sqm. c) One tree for every 240

Sq.m of the FAR area as part thereof in case of Apartment / group housing / multi-dwelling unit/development plan. 45.In case of any false information, misrepresentation of facts, or pending court cases, the plan

sanction is deemed cancelled. 46.Also see, building licence for special conditions, if any.

Special Condition as per Labour Department of Government of Karnataka vide ADDENDUM (Hosadaagi Hoodike) Letter No. LD/95/LET/2013, dated: 01-04-2013:

.Registration of Applicant / Builder / Owner / Contractor and the construction workers working in the construction site with the "Karnataka Building and Other Construction workers Welfare

2.The Applicant / Builder / Owner / Contractor should submit the Registration of establishment and list of construction workers engaged at the time of issue of Commencement Certificate. A copy of the same shall also be submitted to the concerned local Engineer in order to inspect the establishment and ensure the registration of establishment and workers working at construction site or work place. 3. The Applicant / Builder / Owner / Contractor shall also inform the changes if any of the list of

workers engaged by him. 4.At any point of time No Applicant / Builder / Owner / Contractor shall engage a construction worker in his site or work place who is not registered with the "Karnataka Building and Other Construction workers Welfare Board".

fire hazards.

.Accommodation shall be provided for setting up of schools for imparting education to the children o f construction workers in the labour camps / construction sites. 2.List of children of workers shall be furnished by the builder / contractor to the Labour Department

which is mandatory. 3. Employment of child labour in the construction activities strictly prohibited.

Board"should be strictly adhered to

4. Obtaining NOC from the Labour Department before commencing the construction work is a must. 5.BBMP will not be responsible for any dispute that may arise in respect of property in question. 6.In case if the documents submitted in respect of property in question is found to be false or fabricated, the plan sanctioned stands cancelled automatically and legal action will be initiated.

Parking Check (Table 7b)

3 (
Vehicle Type	Reqd.		Achieved					
	No.	Area (Sq.mt.)	No.	Area (Sq.mt.)				
Car	1	13.75	1	13.75				
Total Car	1	13.75	1					
TwoWheeler	-	13.75	0	0.00				
Other Parking	-	-	-	40.74				
Total		27.50		54.49				

Required Parking(Table 7a)

Block	Туре		Area	Ur	nits		Car	
Name	(Sq.mt.)	(Sq.mt.)	Reqd.	Prop.	Reqd./Unit	Reqd.	Prop.	
1 (RESIDENTIAL BUILDING)	Residential	Bungalow	50 - 225	1	-	1	1	-
	Total :		-	-	-	-	1	1

OWNER / GPA HOLDER'S

SIGNATURE OWNER'S ADDRESS WITH ID NUMBER & CONTACT NUMBER

1.G.Chandra 2.Priya Shivram Krishnan no.116,3rd stage,3rd block,Basaveswaranagar,Bangalo

ARCHITECT/ENGINEER SUPERVISOR 'S SIGNATURE CHANDRASHEKAR P.K #231/D. 1st FLOOR, 9th B MAIN ROAD. FREEDOM FIGHTER LAY(E-3721/2012-13

PROJECT TITLE proposed residential building at site no-116, 3rd Stage, 3rd Block, Basaveswaranagar, Bangalore, ward No-100 PID No-19-3-116

447703362-26-06-202107-53-48\$_\$CHANDR & PRIYA SHIVRAM W 100 :: 1 (RESIDENTIAL BUILDING) with GF, STILT+2UF

SHEET NO: 1

SANCTIONING AUTHORITY:		This approval of Building plan/ Modified date of issue of plan and building licence	plan is valid for two years from the by the competent authority.	
ASSISTANT / JUNIOR ENGINEER / TOWN PLANNER	ASSISTANT DIRECTOR			
			WEST	

FRONT ELEVATION

Block USE/SUBUSE Details

BUILDING)

Block Use

PRODUCED BY