




PROPOSED BASEMENT FLOOR PLAN

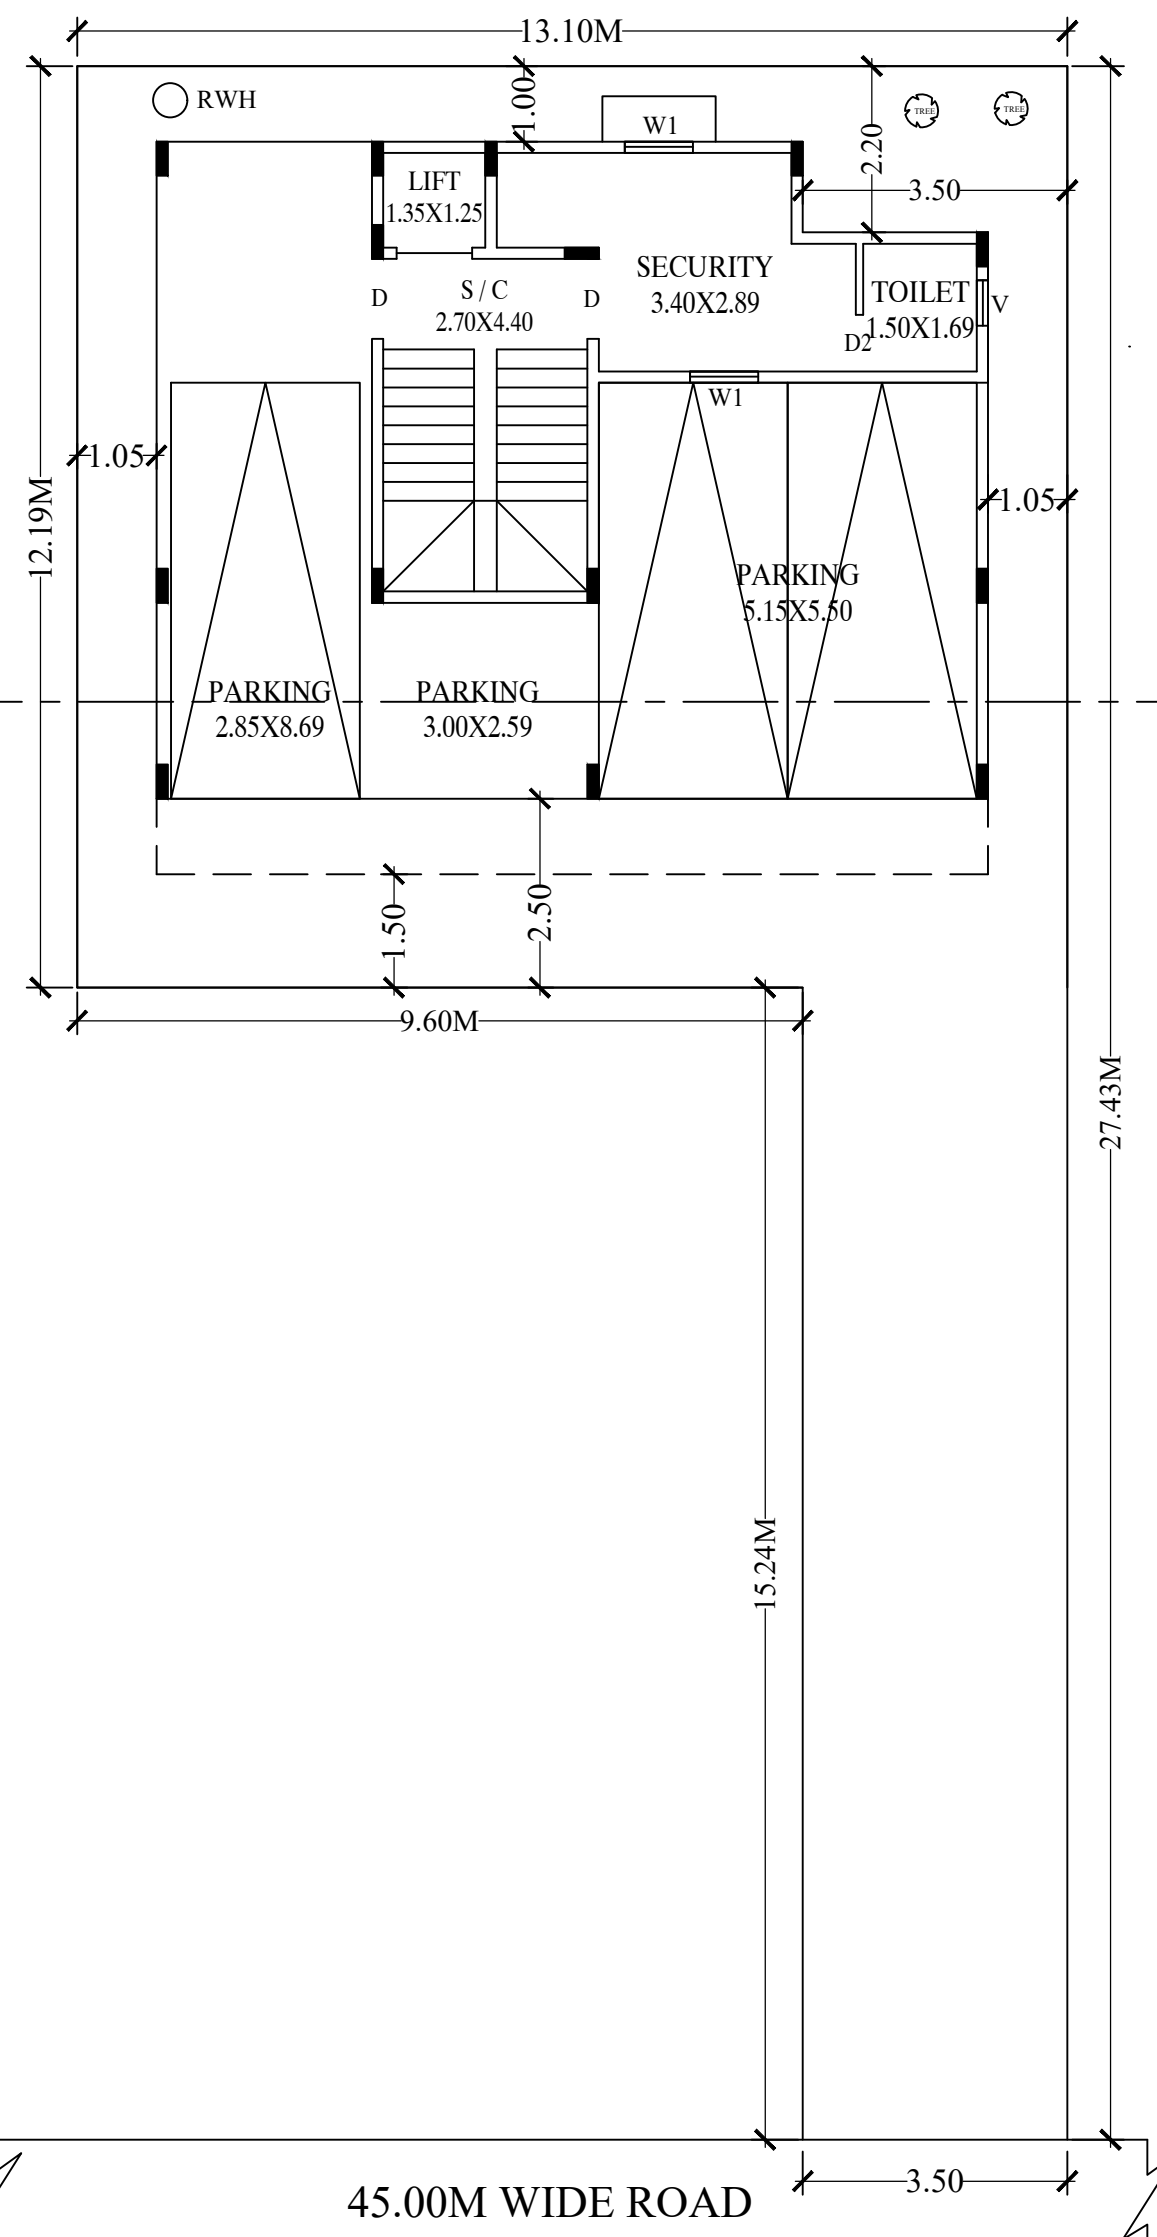


PROPOSED GROUND FLOOR PLAN

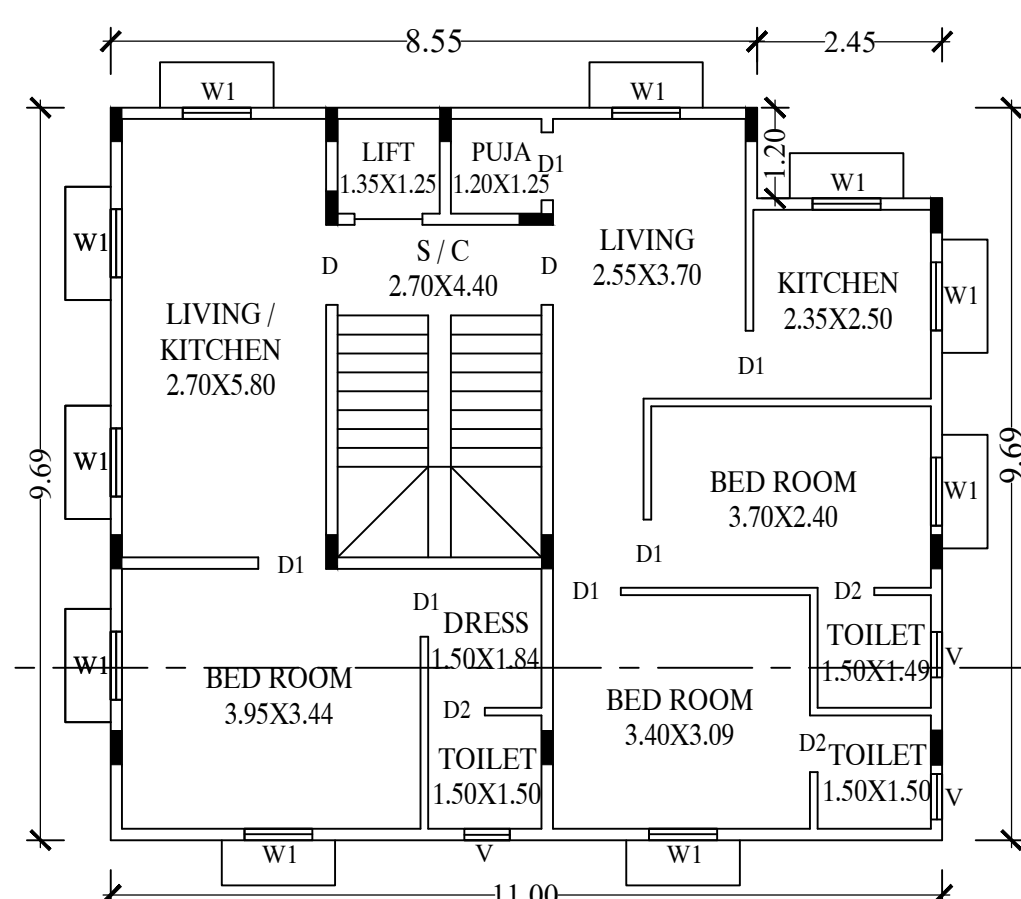

PROPOSED FIRST FLOOR PLAN

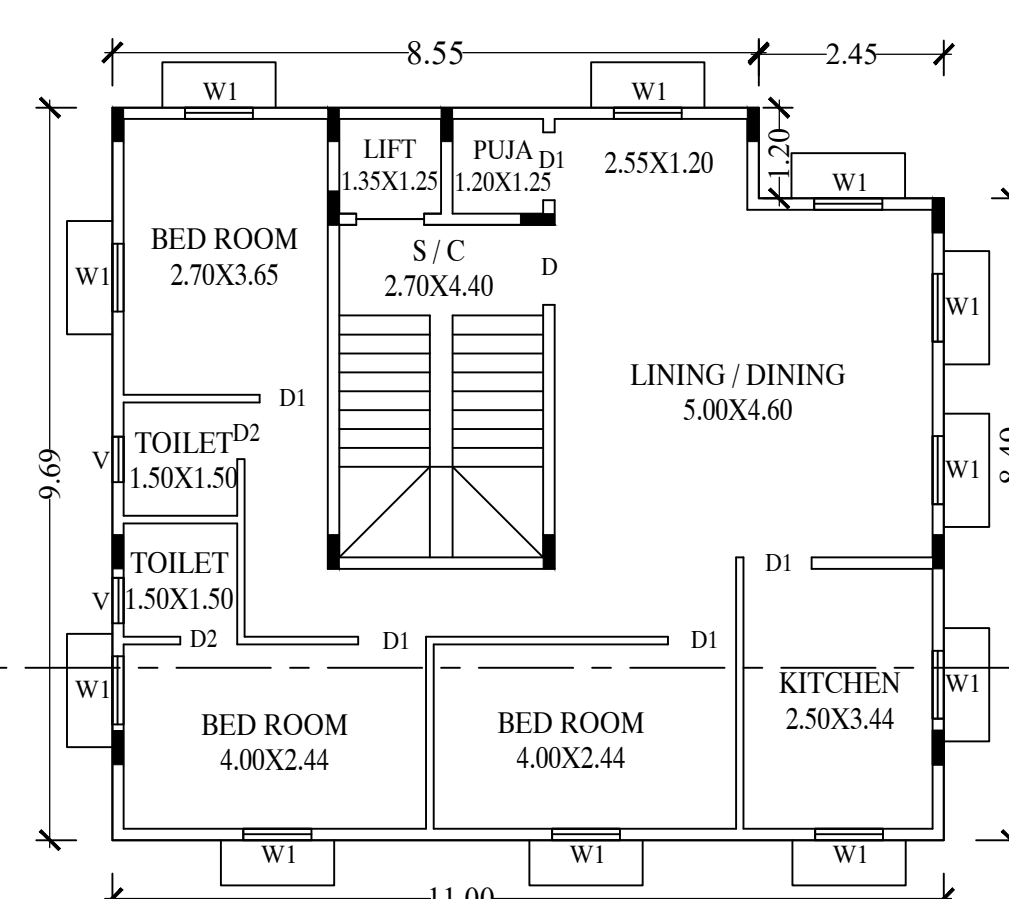

PROPOSED TYPICAL SECOND & THIRD FLOOR PLAN

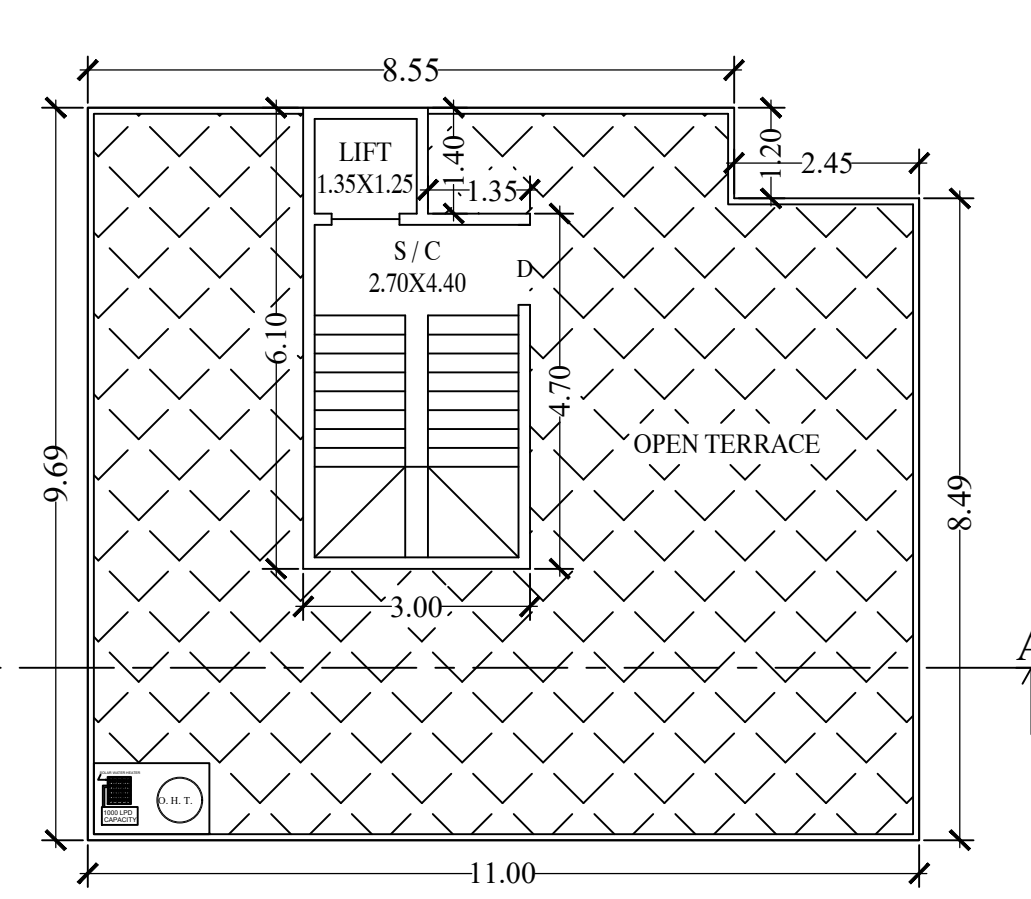

PROPOSED TERRACE FLOOR PLAN



SCALE: 1:100


Color Notes

COLOR INDEX


- PLOT BOUNDARY
- ABUTTING ROAD
- PROPOSED WORK (COVERAGE AREA)
- EXISTING (To be retained)
- EXISTING (To be demolished)

AREA STATEMENT (BBMP)		VERSION NO: 1.0.4
PROJECT DETAIL:		VERSION DATE: 31/08/2021
Authority: BBMP	PLOT User: Residential	213.03
Inward No: PRJ/558/21-22	PLOT Sub Use: Plotted Resi development	213.03
Application Type: Suvarna Parvanga	Land Use Zone: Commercial (Mutation/Corridor)	
Proposal Type: Building Permission	PLOT/Sub Plot No.: 77/1	
Nature of Sanction: NEW	City Survey No.: 77/1	
Location: RING-II	PID No. (As per Khata Extract): 15-12-77/1	
Building Line Specified as per Z.R. NA	Locality / Street of the Property: 20th MAIN ROAD, 2nd BLOCK, RAJAJINAGAR, BANGALORE	
Zone: West		
Ward: 099		
Planning District: 213-Rajaj Nagar		
AREA DETAILS:		SO.MT.
AREA OF PLOT (Minimum)	(A)	213.03
NET AREA OF PLOT	(A-Deductions)	213.03
COVERAGE CHECK		
Permissible Coverage area (50.00 %)		106.51
Proposed Coverage Area (43.49 %)		92.65
Achieved Net coverage area (43.49 %)		92.65
Balance coverage area left (6.51 %)		13.86
FAR CHECK		
Permissible F.A.R. as per zoning regulation 2015 (3.25)		692.34
Additional F.A.R. within Ring I and II (for amalgamated plot -)		0.00
Allowable TDR Area (60% of Perm.FAR)		0.00
Premium FAR for Plot within Impact Zone (-)		0.00
Total Perm. FAR area (3.25)		692.34
Residential FAR (100.00%)		310.43
Proposed FAR area		310.43
Achieved Net FAR Area (1.46)		310.43
Balance FAR Area (1.79)		381.91
BUILT UP AREA CHECK		
Proposed BuiltUp Area		455.54
Achieved BuiltUp Area		455.54

Approval Date :

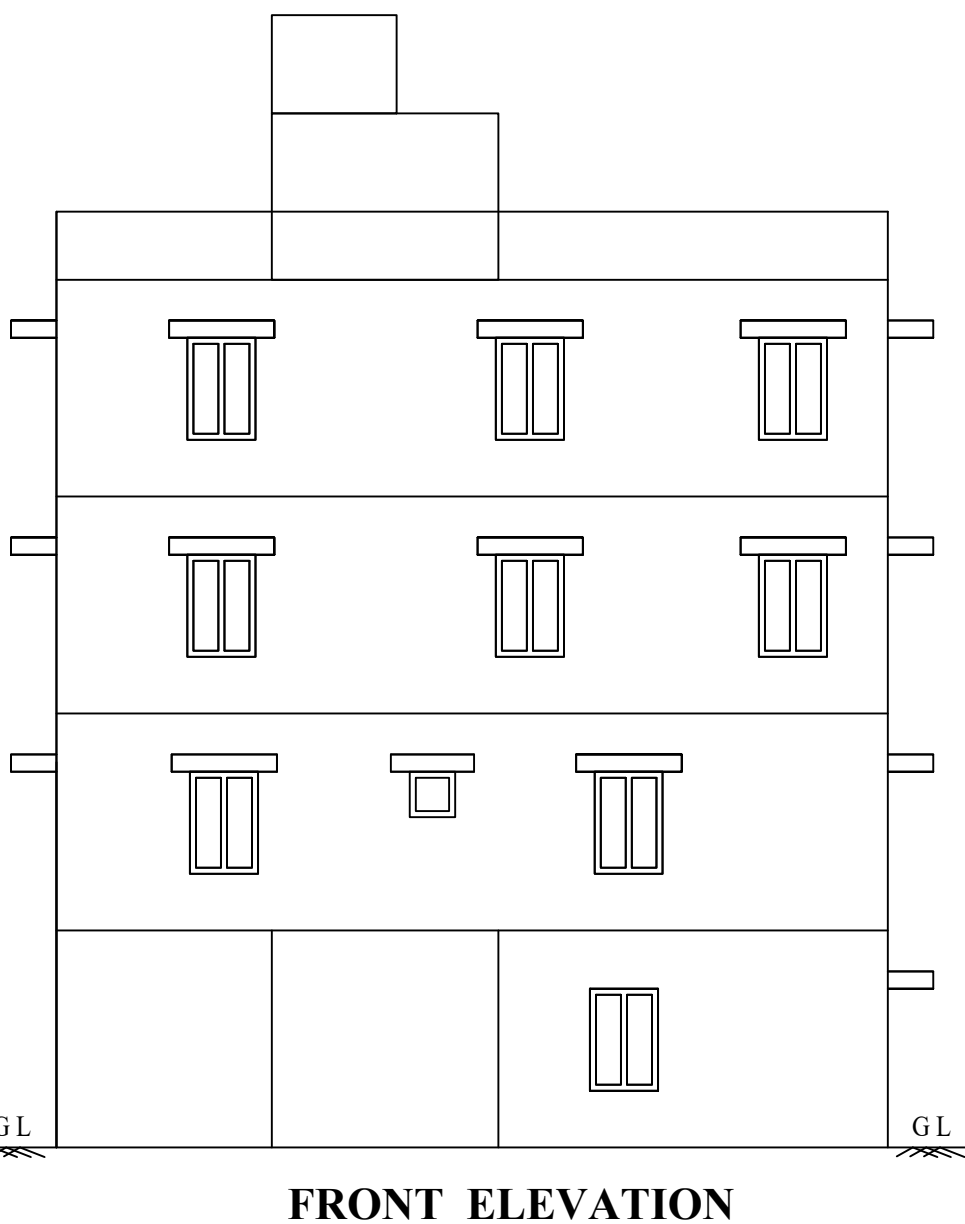

FRONT ELEVATION

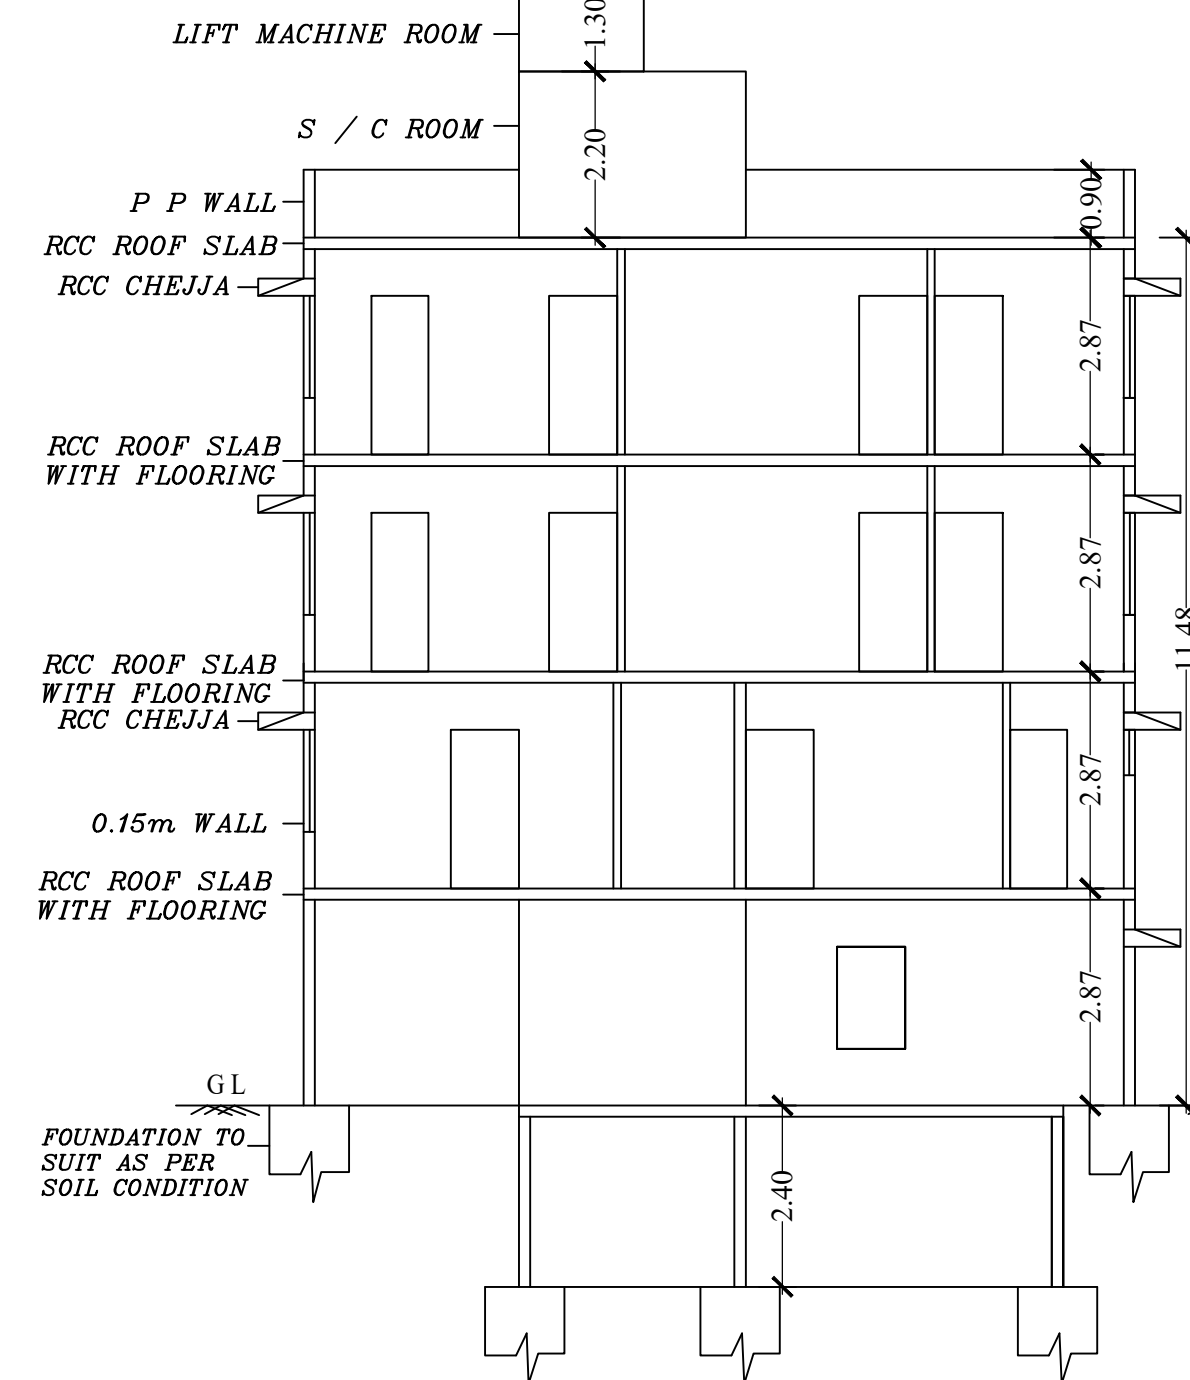

SECTION ON AA

Approval Condition :

This Plan Sanction is issued subject to the following conditions :

- The sanction is accorded for a) Consisting of Block - A (A) Wing - A-1 (A) Consisting of BASEMENT, GF+3UF.
- The sanction is accorded for Plotted Resi development A (A) only. The use of the building shall not deviate to any other use.
- Car Parking reserved in the plan should not be converted for any other purpose.
- Development charges towards increasing the capacity of water supply, sanitary and power main has to be paid to BWSSB and BESCOM if any.
- Necessary ducts for running telephone cables, cubicles at ground level for postal services & space for dumping garbage within the premises shall be provided.
- The applicant shall construct temporary toilets for the use of construction workers and it should be demolished after the construction.
- The applicant shall INSURE all workmen involved in the construction work against any accident / untoward incidents arising during the time of construction.
- The applicant shall not stock any building materials / debris on footpath or on roads or on drains.
- The debris shall be removed and transported to near by dumping yard.
- The applicant / builder is prohibited from selling the setback area / open spaces and the common facility areas, which shall be accessible to the tenants and occupants.
- The applicant shall provide a space for locating the distribution transformers & associated equipment as per K.E.R.C (E&D) code leaving 3.00 mts. from the building within the premises.
- The applicant shall provide a separate room preferably 4.50 x 3.55 m in the basement for installation of telecom equipment and also to make provisions for telecom services as per Bye-law No. 25.

31. Sufficient two wheeler parking shall be provided as per requirement.


- Traffic Management Plan shall be obtained from Traffic Management Consultant for all high rise structures which shall be got approved from the Competent Authority if necessary.
- The Owner / Association of high-rise building shall obtain clearance certificate from Karnataka Fire and Emergency Department every Two years with due inspection by the department regarding working condition of Fire Safety Measures installed. The certificate should be produced to the Corporation and shall get the renewal of the permission issued once in Two years.
- The Owner / Association of high-rise building shall get the building inspected by empaneled agencies of the Karnataka Fire and Emergency Department to ensure that the equipment's installed are in good and workable condition, and an affidavit to that effect shall be submitted to the Corporation and Fire Force Department every year.
- The Owner / Association of high-rise building shall obtain clearance certificate from the Electrical Inspectorate every Two years with due inspection by the Department regarding working condition of Electrical Installation (Lifts etc.). The certificate should be produced to the BBMP and shall get the renewal of the permission issued that once in Two years.
- The Owner / Association of the high-rise building shall conduct two mock - trials in the building one before the onset of summer and another during the summer and assure complete safety in respect of fire hazards.
- The Builder / Contractor / Professional responsible for supervision of work shall not shall materially and structurally deviate the construction from the sanctioned plan, without previous approval of the authority. They shall explain to the owner's about the risk involved in contravention of the provisions of the Act, Rules, Bye-laws, Zoning Regulations, Standing Orders and Policy Orders of the BBMP.
- The construction or reconstruction of a building shall be commenced within a period of two (2) years from date of issue of licence. Before the expiry of two years, the Owner / Developer shall give intimation to BBMP (Sanctioning Authority) of the intention to start work in the form prescribed in Schedule VI. Further, the Owner / Developer shall give intimation on completion of the foundation or footing of walls / columns of the foundation. Otherwise the plan sanction deemed cancelled.
- In case of Development plan, Parks and Open Spaces area and Surface Parking area shall be earmarked and reserved as per Development Plan issued by the Bangalore Development Authority.
- All other conditions and conditions mentioned in the work order issued by the Bangalore Development Authority while approving the Development Plan for the project should be strictly adhered to.
- The Applicant / Owner / Developer shall abide by the collection of solid waste and its segregation as per solid waste management bye-law 2016.
- The applicant/owner/developer shall abide by sustainable construction and demolition waste management as per solid waste management bye-law 2016.
- The Applicant / Owner / Developers shall make necessary provision to charge electrical vehicles.
- The Applicant / Owner / Developer shall plant one tree for a) sites measuring 180 Sqm up to 240 Sqm b) minimum of two trees for sites measuring with more than 240 Sqm. c) One tree for every 240 Sqm of the FAR area as part thereof in case of Apartment / group housing / multi-dwelling / multi-unit development plan.
- In case of any false information, misrepresentation of facts, or pending court cases, the plan sanction is deemed cancelled.
- Also see, building licence for special conditions, if any.

Special Condition as per Labour Department of Government of Karnataka vide ADDENDUM (Hosabadi) Letter No. LD/95/LET/2013, dated: 01-04-2013.

- Registration of Applicant / Builder / Owner / Contractor and the construction workers working in the construction site with the "Karnataka Building and Other Construction workers Welfare Board" should be strictly adhered to.
- The Applicant / Builder / Owner / Contractor should submit the Registration of establishment and list of construction workers engaged at the time of issue of Commencement Certificate. A copy of the same shall also be submitted to the concerned local Engineer in order to effect the establishment and ensure the registration of establishment and workers working at construction site or work place.
- The Applicant / Builder / Owner / Contractor shall also inform the changes if any of the list of workers engaged by him.
- At any point of time No Applicant / Builder / Owner / Contractor shall engage a construction worker in his site or work place who is not registered with the "Karnataka Building and Other Construction workers Welfare Board".

- Note :
- Accommodation shall be provided for setting up of schools for imparting education to the children of construction workers in the labour camps / construction sites.
 - List of children of workers shall be furnished by the builder / contractor to the Labour Department which is mandatory.
 - Employment of child labour in the construction activities strictly prohibited.
 - Obtaining NOC from the Labour Department before commencing the construction work is a must.
 - BBMP will not be responsible for any dispute that may arise in respect of property in question.
 - In case if the documents submitted in respect of property in question is found to be false or fabricated, the plan sanctioned stands cancelled automatically and legal action will be initiated.

SITE NO. 44

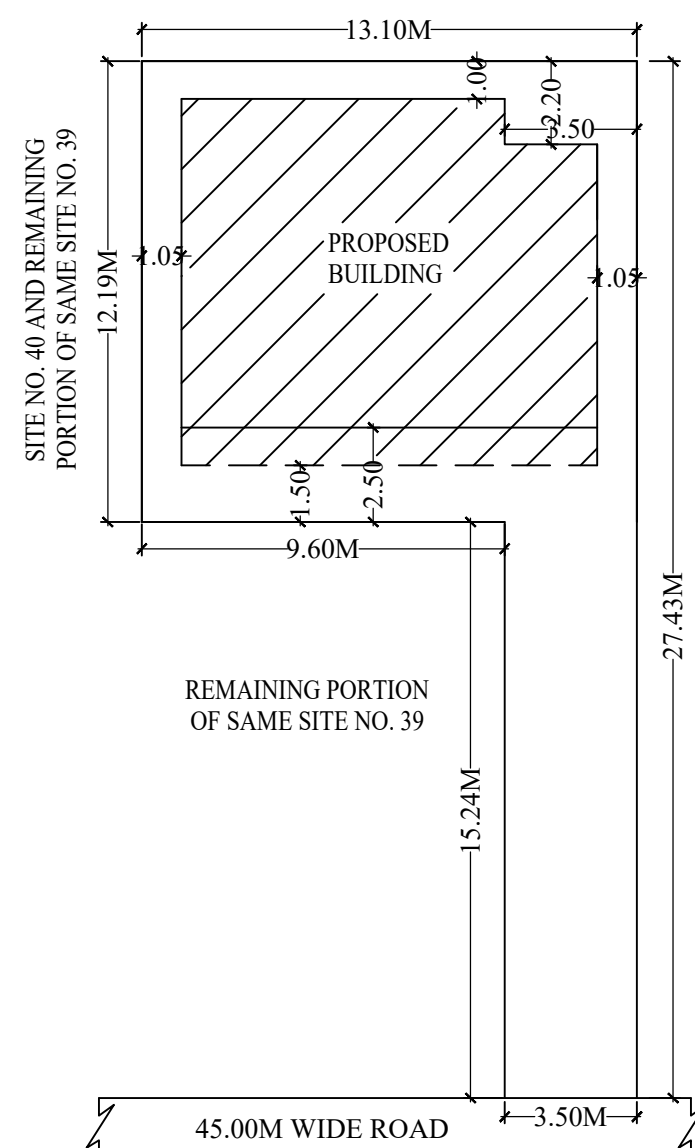

SITE PLAN SCALE = 1 : 200

Block Name	Block Use	Block SubUse	Block Structure	Block Land Use Category
A (A)	Residential	Plotted Resi development	Bldg upto 11.5 m. Ht.	R

Block Name	Type	SubUse	Area (Sq.mt.)	Reqd.	Units	Prop.	Reqd./Unit	Car	Reqd.	Prop.
A (A)	Residential	Plotted Resi development	50 - 225	1	-	-	1	2	-	-
Total:			-	-	-	-	-	2	3	-

Vehicle Type	Reqd.		Achieved	
	No.	Area (Sq.mt.)	No.	Area (Sq.mt.)
Car	2	27.50	3	41.25
Total Car	2	27.50	3	41.25
Two Wheeler	-	13.75	0	0.00
Other Parking	-	-	-	19.81
Total	-	-	41.25	60.86

Block	No of Same Bldg	Total Built Up Area (Sq.mt.)	Deductions (Area in Sq.mt.)				Proposed FAR Area (Sq.mt.)	Total FAR Area (Sq.mt.)	Trmt (No.)	Carpel Area other than Tenement
			StairCase	Lift	Lift Machine	Parking				
A (A)	1	455.54	75.81	6.76	1.69	60.86	310.42	310.42	04	63.94
Grand Total:	1	455.54	75.81	6.76	1.69	60.86	310.42	310.42	4.00	63.94

BLOCK NAME	NAME	LENGTH	HEIGHT	NOS
A (A)	D2	0.75	2.10	08
A (A)	D1	0.90	2.10	16
A (A)	D	1.06	2.10	08

BLOCK NAME	NAME	LENGTH	HEIGHT	NOS
A (A)	W2	1.20	1.20	13
A (A)	W	2.40	1.20	34

Floor Name	Total Built Up Area (Sq.mt.)	Deductions (Area in Sq.mt.)				Proposed FAR Area (Sq.mt.)	Total FAR Area (Sq.mt.)	Trmt (No.)	Carpel Area other than Tenement	
		StairCase	Lift	Lift Machine	Parking					
Terrace Floor	18.10	16.41	0.00	1.69	0.00	0.00	0.00	00	0.00	
Third Floor	103.65	11.88	1.69	0.00	0.00	90.08	90.08	01	0.00	
Second Floor	103.65	11.88	1.69	0.00	0.00	90.08	90.08	01	0.00	
First Floor	103.65	11.88	1.69	0.00	0.00	90.08	90.08	02	0.00	
Ground Floor	92.65	11.88	1.69	0.00	60.86	18.22	18.22	00	30.10	
Basement Floor	33.84	11.88	0.00	0.00	0.00	21.96	21.96	00	33.84	
Total:	455.54	75.81	6.76	1.69	60.86	310.42	310.42	04	63.94	
Total Number of Same Blocks	1	-	-	-	-	-	-	-	-	-

SANCTIONING AUTHORITY :

APPROVED SIGNATURE: _____
DESIGNATION: _____

This approval of Building plan/ Modified plan is valid for two years from the date of issue of plan and building licence by the competent authority.

OWNER / GPA HOLDER'S SIGNATURE
OWNER'S ADDRESS WITH ID NUMBER & CONTACT NUMBER :
MURALI BADRI (Represented by its GPA holder: SRI LAKSHMI DEVELOPERS (Represented by its Proprietor: M. RAVISHANKAR))
NO. 002, TARANG APART NEAR POWER HOUSE, SE

ARCHITECT/ENGINEER /SUPERVISOR 'S SIGNATURE
Ranganath. H.C #56,43rd cross, 8th block, jayaganar/#56, L-3-6/E-2747/2005-06

PROJECT TITLE :
PLAN SHOWING THE PROPOSED RESIDENTIAL BUILDING AT SITE NO. 77/1, 20th MAIN ROAD, 2nd BLOCK, RAJAJINAGAR, BANGALORE, WARD NO. 99 (OLD NO. 15), PID NO : 15 - 12 - 77/1

DRAWING TITLE :
MURALI BADRI (Represented by its GPA holder SRI LAKSHMI DEVELOPERS (Represented by its Proprietor M. RAVISHANKAR))

SHEET NO : 1



WEST