

SQ.MT.

173.93

173.93

130.45

91.07

91.07

39.38

304.38

0.00

0.00

0.00

304.38

254.57

258.90

258.90

45.48

349.61

349.61

Payment Date Remark

06/25/2020

11:32:51 AM

Remark

Total FAR

(Sq.mt.)

258.91

258.91

Transaction

10582013737

Amount (INR)

1567

Achieved

Area (Sq.mt.)

41.25

41.25

0.00

44.17

FAR Area

(Sq.mt.)

Resi.


254.58

254.58

SHEET NO: 1

BHRUHAT BENGALURU MAHANAGARA PALIKE

Number

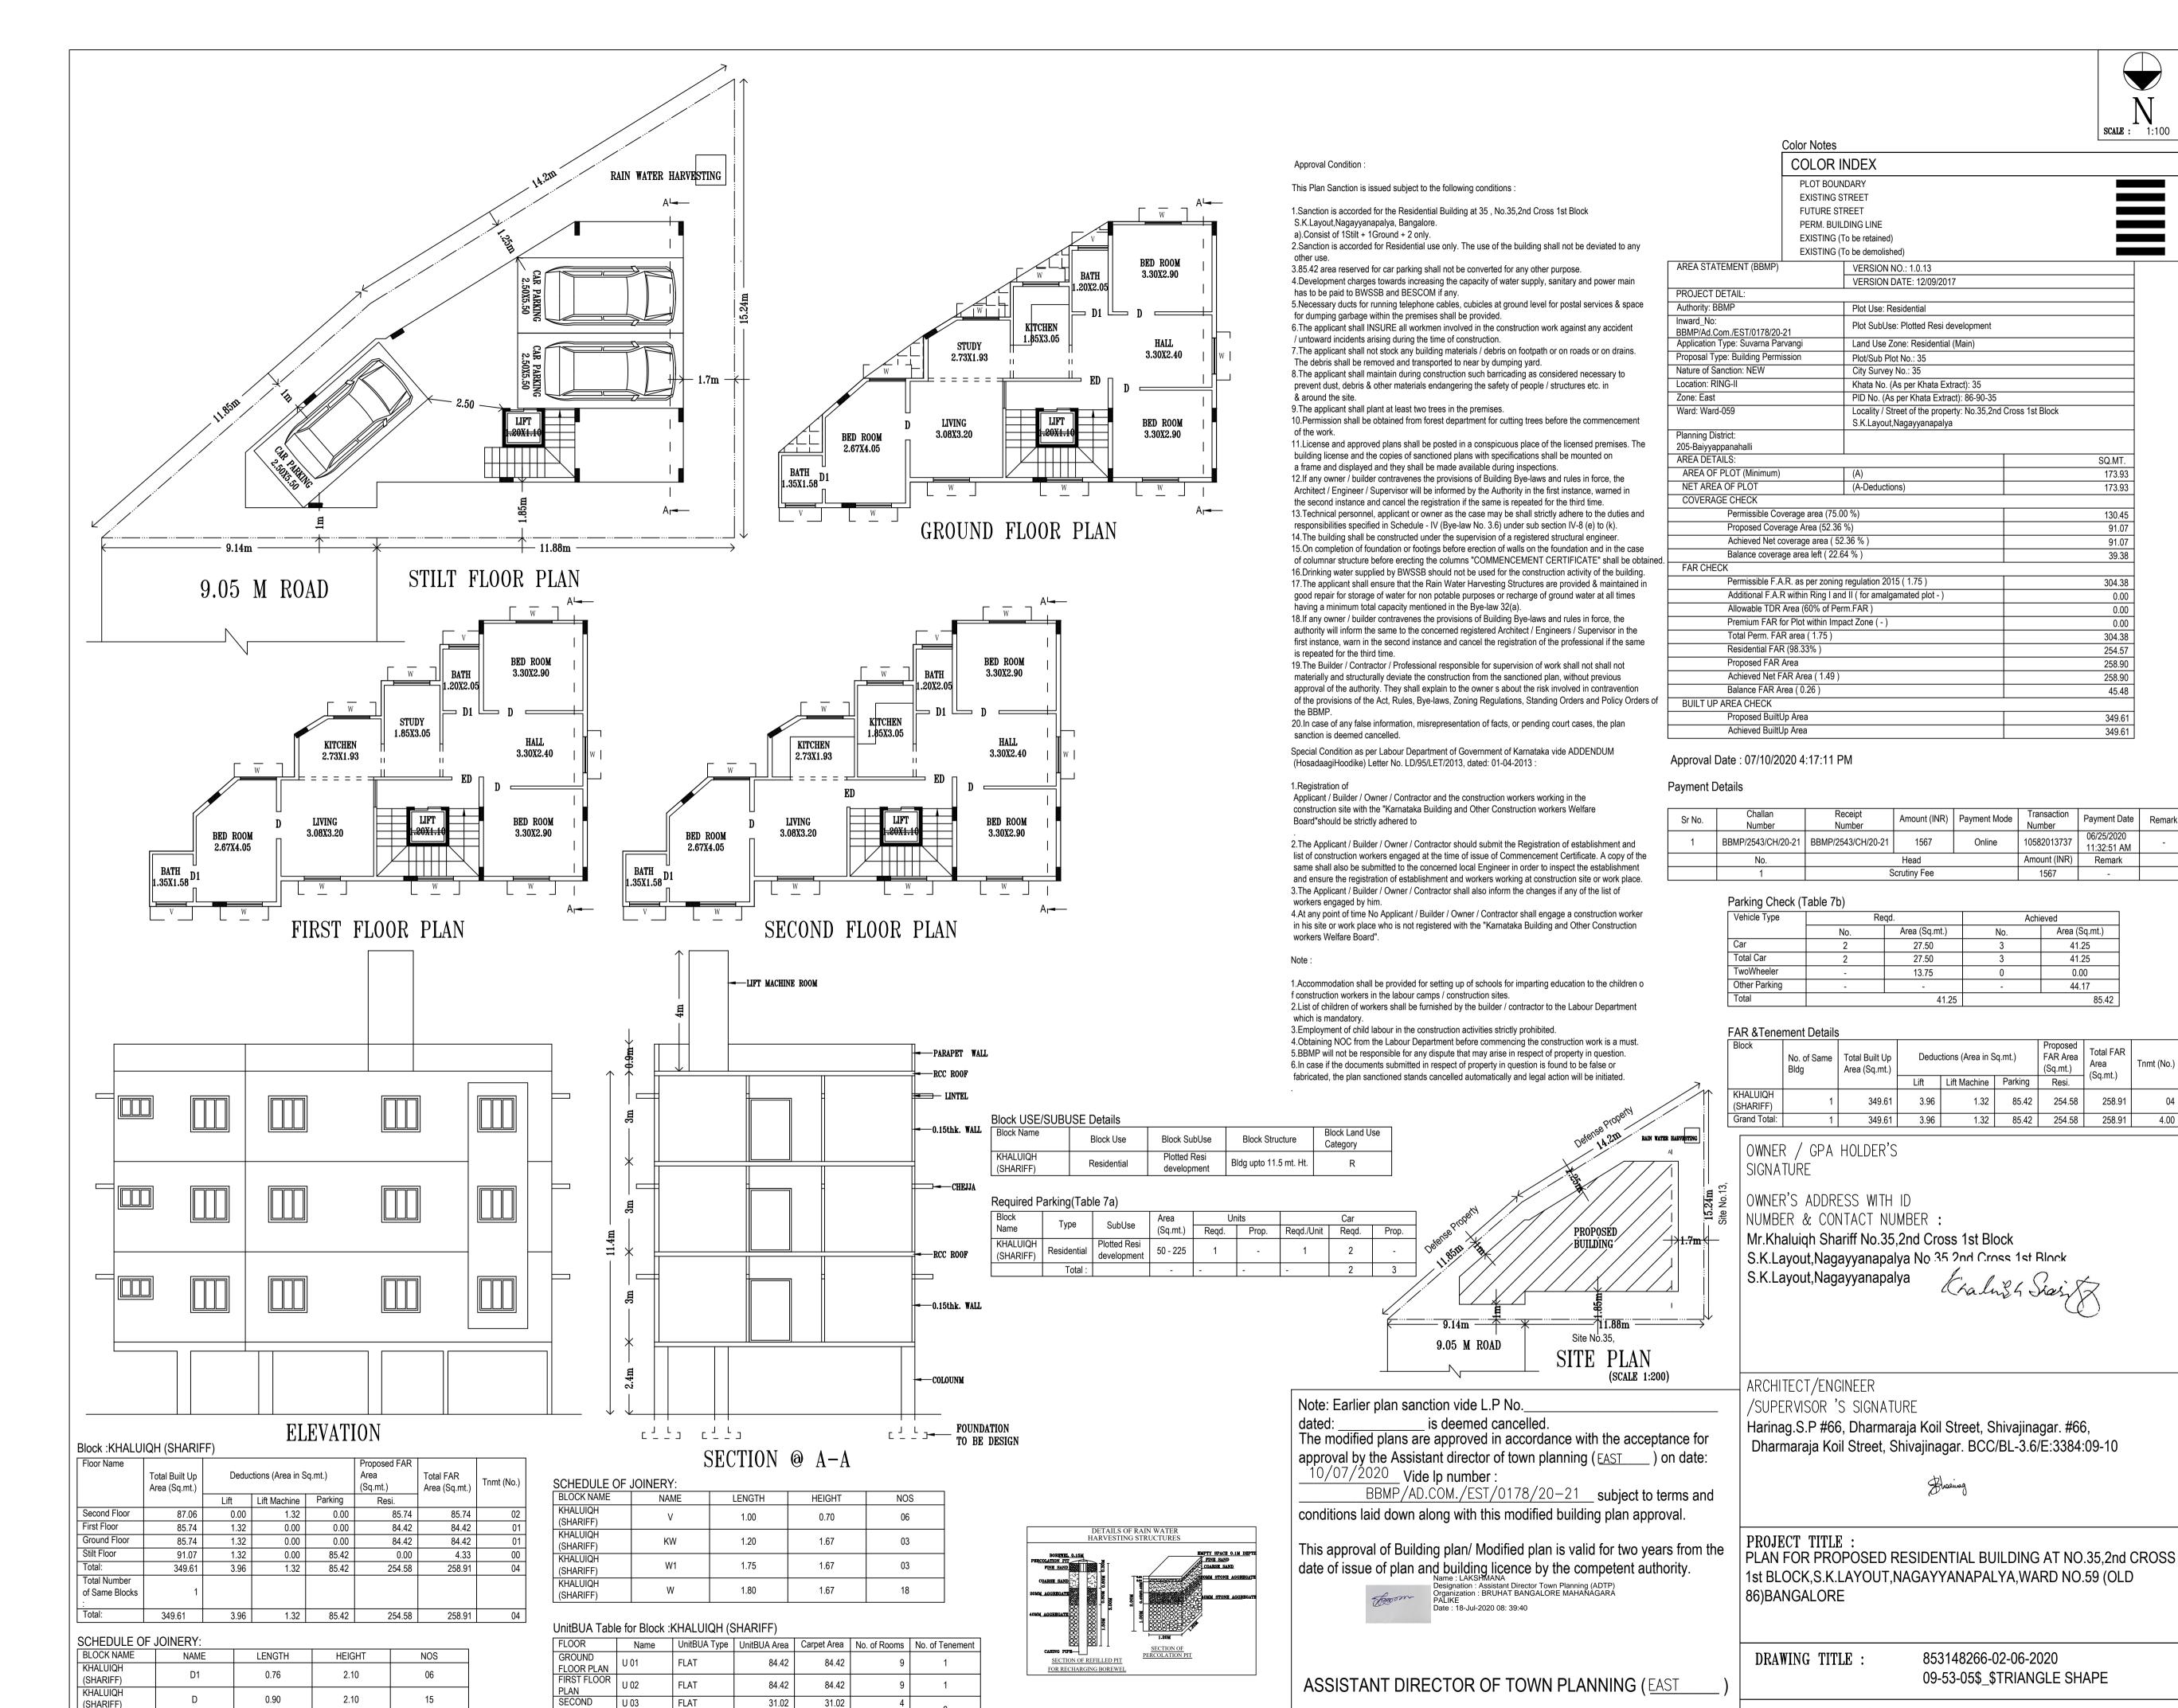

2

FLOOR PLAN U 04

KHALUIQH

(SHARIFF)

ED

2.10

01

FLAT

43.27

243.13

43.27

243.13