





TERRACE FLOOR PLAN

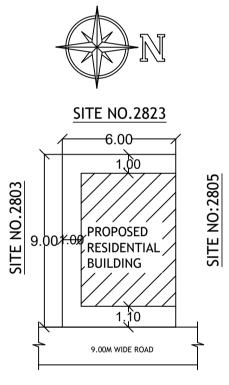

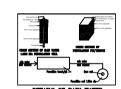

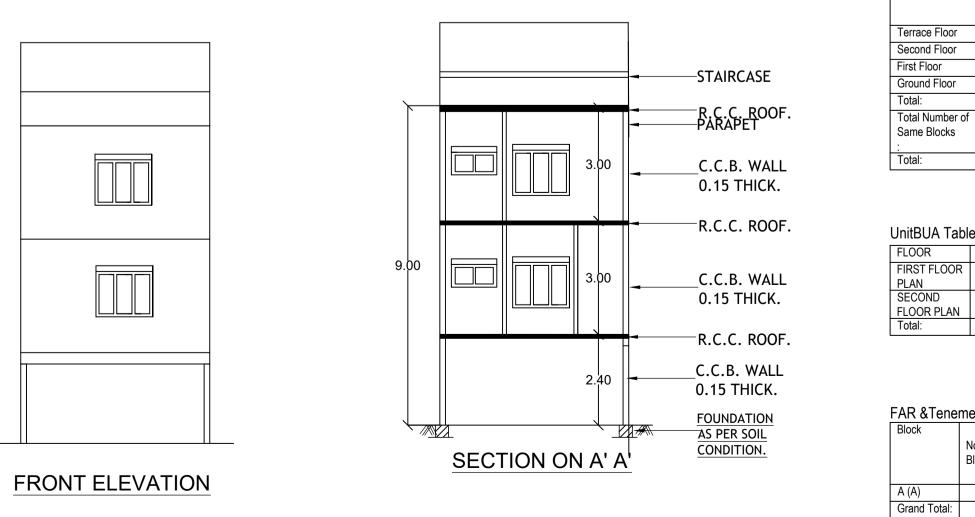



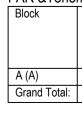

Block :A (A)

Floor Name

## Approval Condition :

| This Plan Sanction is issued subject to the following conditions :   |
|--|
| <ol> <li>The sanction is accorded for.         <ul> <li>a) Consisting of 'Block - A (A) Wing - A-1 (A) Consisting of GF+2UF'.</li> </ul> </li> <li>The sanction is accorded for Plotted Resi development A (A) only. The use of the building shall not deviate to any other use.</li> <li>Car Parking reserved in the plan should not be converted for any other purpose.</li> <li>Development charges towards increasing the capacity of water supply, sanitary and power main has to be paid to BWSSB and BESCOM if any.</li> <li>Necessary ducts for running telephone cables, cubicles at ground level for postal services &amp; space for dumping garbage within the premises shall be provided.</li> <li>The applicant shall construct temporary toilets for the use of construction workers and it should be demolished after the construction.</li> <li>The applicant shall INSURE all workmen involved in the construction work against any accident / untoward incidents arising during the time of construction.</li> <li>The applicant shall not stock any building materials / debris on footpath or on roads or on drains. The debris shall be removed and transported to near by dumping yard.</li> <li>The applicant shall provide a space for locating the distribution transformers &amp; associated equipment as per K.E.R.C (Es&amp; D) code leaving 3.00 mts. from the building within the premises.</li> <li>The applicant shall provide a separate room preferably 4.50 x 3.65 m in the basement for installation of telecom equipment and also to make provisions for telecom services as per Bye-law No. 25.</li> </ol> |
| 12. The applicant shall maintain during construction such barricading as considered necessary to prevent dust, debris & other materials endangering the safety of people / structures etc. in & around the site. 13. Permission shall be obtained from forest department for cutting trees before the commencement   |
| <ul> <li>of the work.</li> <li>14.License and approved plans shall be posted in a conspicuous place of the licensed premises. The building license and the copies of sanctioned plans with specifications shall be mounted on a frame and displayed and they shall be made available during inspections.</li> <li>15.If any owner / builder contravenes the provisions of Building Bye-laws and rules in force, the Architect / Engineer / Supervisor will be informed by the Authority in the first instance, warned in the second instance and cancel the registration if the same is repeated for the third time.</li> <li>16.Technical personnel, applicant or owner as the case may be shall strictly adhere to the duties and responsibilities specified in Schedule - IV (Bye-law No. 3.6) under sub section IV-8 (e) to (k).</li> <li>17.The building shall be constructed under the supervision of a registered structural engineer.</li> <li>18.On completion of foundation or footings before erection of walls on the foundation and in the case of columnar structure before erecting the columns "COMMENCEMENT CERTIFICATE" shall be obtained.</li> <li>19.Construction or reconstruction of the building should be completed before the expiry of five years from the date of issue of license &amp; within one month after its completion shall apply for permission</li> </ul>  |
| to occupy the building.<br>20.The building should not be occupied without obtaining "OCCUPANCY CERTIFICATE" from the competent authority.  |
| <ul> <li>21.Drinking water supplied by BWSSB should not be used for the construction activity of the building.</li> <li>22.The applicant shall ensure that the Rain Water Harvesting Structures are provided &amp; maintained in good repair for storage of water for non potable purposes or recharge of ground water at all times having a minimum total capacity mentioned in the Bye-law 32(a).</li> </ul>   |
| <ul> <li>23. The building shall be designed and constructed adopting the norms prescribed in National Building Code and in the "Criteria for earthquake resistant design of structures" bearing No. IS</li> <li>1893-2002 published by the Bureau of Indian Standards making the building resistant to earthquake.</li> <li>24. The applicant should provide solar water heaters as per table 17 of Bye-law No. 29 for the building.</li> </ul>  |
| <ul> <li>25.Facilities for physically handicapped persons prescribed in schedule XI (Bye laws - 31) of Building bye-laws 2003 shall be ensured.</li> <li>26.The applicant shall provide at least one common toilet in the ground floor for the use of the visitors / servants / drivers and security men and also entrance shall be approached through a ramp for the Physically Handicapped persons together with the stepped entry.</li> </ul>   |
| <ul> <li>27. The Occupancy Certificate will be considered only after ensuring that the provisions of conditions vide SI. No. 23, 24, 25 &amp; 26 are provided in the building.</li> <li>28. The applicant shall ensure that no inconvenience is caused to the neighbors in the vicinity of construction and that the construction activities shall stop before 10.00 PM and shall not resume the work earlier than 7.00 AM to avoid hindrance during late hours and early morning hours.</li> </ul>  |
| <ul> <li>29.Garbage originating from Apartments / Commercial buildings shall be segregated into organic and inorganic waste and should be processed in the Recycling processing unit k.g capacity installed at site for its re-use / disposal (Applicable for Residential units of 20 and above and 2000 Sqm and above built up area for Commercial building).</li> <li>30.The structures with basement/s shall be designed for structural stability and safety to ensure for soil stabilization during the course of excavation for basement/s with safe design for retaining walls</li> </ul>  |

soil stabilization during the course of excavation for basement/s with safe design for retaining walls and super structure for the safety of the structure as well as neighboring property, public roads and footpaths, and besides ensuring safety of workman and general public by erecting safe barricades.

|                         | 37. The Builder / Contractor / Professional responsible for supervision of work shall not shall not     |
|-------------------------|---|
| nd the common           | materially and structurally deviate the construction from the sanctioned plan, without previous         |
|                         | approval of the authority. They shall explain to the owner s about the risk involved in contravention   |
| ssociated               | of the provisions of the Act, Rules, Bye-laws, Zoning Regulations, Standing Orders and Policy Orders of |
| the premises.           | the BBMP.   |
| ement for               | 38. The construction or reconstruction of a building shall be commenced within a period of two (2)      |
| as per Bye-law No.      | years from date of issue of licence. Before the expiry of two years, the Owner / Developer shall give   |
|                         | intimation to BBMP (Sanctioning Authority) of the intention to start work in the form prescribed in     |
|                         | Schedule VI. Further, the Owner / Developer shall give intimation on completion of the foundation or    |
| necessary to            | footing of walls / columns of the foundation. Otherwise the plan sanction deemed cancelled.             |
| s etc. in               | 39. In case of Development plan, Parks and Open Spaces area and Surface Parking area shall be           |
| 5 610. 11               | earmarked and reserved as per Development Plan issued by the Bangalore Development Authority.           |
| commoncomont            |   |
| commencement            | 40.All other conditions and conditions mentioned in the work order issued by the Bangalore              |
| ad promises. The        | Development Authority while approving the Development Plan for the project should be strictly           |
| sed premises. The       | adhered to  |
| unted on                | 41.The Applicant / Owner / Developer shall abide by the collection of solid waste and its segregation   |
|                         | as per solid waste management bye-law 2016.   |
| in force, the           | 42. The applicant/owner/developer shall abide by sustainable construction and demolition waste          |
| ce, warned in           | management as per solid waste management bye-law 2016.  |
| d time.                 | 43. The Applicant / Owners / Developers shall make necessary provision to charge electrical             |
| e to the duties and     | vehicles.   |
| (e) to (k).             | 44.The Applicant / Owner / Developer shall plant one tree for a) sites measuring 180 Sqm up to 240      |
| l engineer.             | Sqm b) minimum of two trees for sites measuring with more than 240 Sqm. c) One tree for every 240       |
| on and in the case      | Sq.m of the FAR area as part thereof in case of Apartment / group housing / multi-dwelling              |
| ATE" shall be obtained. | unit/development plan.  |
| piry of five years      | 45.In case of any false information, misrepresentation of facts, or pending court cases, the plan       |
| / for permission        | sanction is deemed cancelled.   |
|                         | 46.Also see, building licence for special conditions, if any.   |
| CATE" from the          | Special Condition as per Labour Department of Government of Karnataka vide ADDENDUM                     |
|                         | (Hosadaagi Hoodike) Letter No. LD/95/LET/2013, dated: 01-04-2013 :                                      |
| vity of the             |   |
|                         | 1.Registration of   |
| ed & maintained         | Applicant / Builder / Owner / Contractor and the construction workers working in the                    |
| water at all            | construction site with the "Karnataka Building and Other Construction workers Welfare                   |
|                         | Board"should be strictly adhered to   |
| n National              |   |
| aring No. IS            | 2. The Applicant / Builder / Owner / Contractor should submit the Registration of establishment and     |
| ant to earthquake.      | list of construction workers engaged at the time of issue of Commencement Certificate. A copy of the    |
| 29 for the              | same shall also be submitted to the concerned local Engineer in order to inspect the establishment      |
|                         | and ensure the registration of establishment and workers working at construction site or work place.    |
| /s - 31) of Building    | 3. The Applicant / Builder / Owner / Contractor shall also inform the changes if any of the list of     |
|                         | workers engaged by him.   |
| use of the              | 4.At any point of time No Applicant / Builder / Owner / Contractor shall engage a construction worker   |
| d through a ramp for    | in his site or work place who is not registered with the "Karnataka Building and Other Construction     |
|                         | workers Welfare Board".   |
| ons of conditions       |   |
|                         | Noto :  |
| he vicinity of          | Note :  |
| he vicinity of          | 1 Accommodation shall be provided for patting up of eshable for importing advection to the shifters a   |
| all not resume the      | 1.Accommodation shall be provided for setting up of schools for imparting education to the children o   |
| nours.                  | f construction workers in the labour camps / construction sites.  |
| d into organic and      | 2.List of children of workers shall be furnished by the builder / contractor to the Labour Department   |
| d into organic and      | which is mandatory.   |
| capacity                | 3.Employment of child labour in the construction activities strictly prohibited.                        |
|                         |   |

|   | Total Built Up<br>Area (Sq.mt.) | Deductions (A | rea in Sq.mt.) | Proposed FAR<br>Area (Sq.mt.) | Total FAR Area<br>(Sq.mt.) | Tnmt (No.) |
|---|---------------------------------|---------------|----------------|-------------------------------|----------------------------|------------|
|   | Alea (Sq.IIII.)                 | StairCase     | Parking        | Resi.                         | (84.111.)                  |            |
|   | 13.97                           | 13.97         | 0.00           | 0.00                          | 0.00                       | 00         |
|   | 34.43                           | 11.99         | 0.00           | 22.44                         | 22.44                      | 01         |
|   | 34.43                           | 11.99         | 0.00           | 22.44                         | 22.44                      | 01         |
|   | 34.43                           | 5.76          | 28.67          | 0.00                          | 0.00                       | 00         |
|   | 117.26                          | 43.71         | 28.67          | 44.88                         | 44.88                      | 02         |
| f | 1                               |               |                |                               |                            |            |
|   | 117.26                          | 43.71         | 28.67          | 44.88                         | 44.88                      | 02         |

#### UnitBUA Table for Block :A (A)

| Name | UnitBUA Type | UnitBUA Area | Carpet Area | No. of Rooms | No. of Tenement |
|------|--------------|--------------|-------------|--------------|-----------------|
| GF   | FLAT         | 20.70        | 20.70       | 1            | 1               |
| FF   | FLAT         | 20.70        | 20.70       | 1            | 1               |
| -    | -            | 41.40        | 41.40       | 2            | 2               |

# FAR & Tenement Details

| No. of Same<br>Bldg | Total Built Up<br>Area (Sq.mt.) | Deductions (A | rea in Sq.mt.) | Proposed FAR<br>Area<br>(Sq.mt.) | Total FAR<br>Area (Sq.mt.) | Tnmt (No.) |
|---------------------|---------------------------------|---------------|----------------|----------------------------------|----------------------------|------------|
|                     |                                 | StairCase     | Parking        | Resi.                            |                            |            |
| 1                   | 117.26                          | 43.71         | 28.67          | 44.88                            | 44.88                      | 02         |
| 1                   | 117.26                          | 43.71         | 28.67          | 44.88                            | 44.88                      | 2.00       |

#### BLOCK NAME NAME LENGTH A (A) A (A) MD

| SCHEDULE OF | JOINERY: |        |        |     |
|-------------|----------|--------|--------|-----|
| BLOCK NAME  | NAME     | LENGTH | HEIGHT | NOS |

| A (A) | W1 | 1.80 | 2.10 | 04 |
|-------|----|------|------|----|
| A (A) | W1 | 1.80 | 2.40 | 02 |
| A (A) | W1 | 2.20 | 2.40 | 02 |

#### Parking Check (Table 7b)

SCHEDULE OF JOINERY:

| Vehicle Type  | Re  | eqd.          | Achi | eved          |
|---------------|-----|---------------|------|---------------|
|               | No. | Area (Sq.mt.) | No.  | Area (Sq.mt.) |
| Car           | -   | -             | 1    | 13.75         |
| Total Car     | -   | -             | 1    | 13.75         |
| Other Parking | -   | -             | -    | 14.92         |
| Total         |     | 0.00          |      | 28.67         |

#### Block USE/SUBUSE Details

| DIOCK OOL  |             |                             |                        |                            |  |
|------------|-------------|-----------------------------|------------------------|----------------------------|--|
| Block Name | Block Use   | Block SubUse                | Block Structure        | Block Land Use<br>Category |  |
| A (A)      | Residential | Plotted Resi<br>development | Bldg upto 11.5 mt. Ht. | R                          |  |

## Required Parking(Table 7a)

|       | · •     | •••••  |          |       |       |            |       |       |
|-------|---------|--------|----------|-------|-------|------------|-------|-------|
| Block | Туре    | SubUse | Area     | Ur    | iits  |            | Car   |       |
| Name  | туре    | Subuse | (Sq.mt.) | Reqd. | Prop. | Reqd./Unit | Reqd. | Prop. |
|       | Total : |        | -        | -     | -     | -          | 0     | 1     |

|   |   | -z  |
|---|---|---|
|   |   | SCALE : 1:100   |
|   |   |   |
|   |   |   |
|   | PLOT BOUNDARY<br>ABUTTING ROAD  |   |
|   | PROPOSED WORK (COVERAGE AREA)<br>EXISTING (To be retained)  |   |
|   | EXISTING (To be demolished)   |   |
| 31.Sufficient two wheeler parking shall be provided as per requirement.   | AREA STATEMENT (BBMP)<br>VERSION NO.: 1.0.3<br>PRMD/ Ad Com (XLK/0082/21 20 VERSION DATE: 21/01/2021  |   |
| 32.Traffic Management Plan shall be obtained from Traffic Management Consultant for all high rise structures which shall be got approved from the Competent Authority if necessary.   | BBMP/Ad_Com_/YLK/0082/21-22         VERSION DATE: 21/01/2021           PROJECT DETAIL:         Authority: BBMP         Plot Use: Residential  |   |
| 33.The Owner / Association of high-rise building shall obtain clearance certificate from Karnataka<br>Fire and Emergency Department every Two years with due inspection by the department regarding working   | Inward_No: PRJ/0785/21-22 Plot SubUse: Semidetached   |   |
| condition of Fire Safety Measures installed. The certificate should be produced to the Corporation and shall get the renewal of the permission issued once in Two years.  | Application Type: Suvarna Parvangi         Land Use Zone: Residential (Main)           Proposal Type: Building Permission         Plot/Sub Plot No.: 2804   |   |
| 34. The Owner / Association of high-rise building shall get the building inspected by empaneled agencies of the Karnataka Fire and Emergency Department to ensure that the equipment's installed are  | Nature of Sanction: NEW City Survey No.: 42/3 & 43  | 70550   |
| in good and workable condition, and an affidavit to that effect shall be submitted to the Corporation and Fire Force Department every year.   | Building Line Specified as per Z.R: NA Locality / Street of the property: ARKA  | VATHI LAYOUT,7TH  |
| 35. The Owner / Association of high-rise building shall obtain clearance certificate from the Electrical<br>Inspectorate every Two years with due inspection by the Department regarding working condition of   | BLOCK,JAKKUR VILLAGE,BANGALC<br>Zone: Yelahanka   | JRE   |
| Electrical installation / Lifts etc., The certificate should be produced to the BBMP and shall get the renewal of the permission issued that once in Two years.   | Ward: Ward-005 Planning District: 304-Byatarayanapua  |   |
| 36. The Owner / Association of the high-rise building shall conduct two mock - trials in the building , one before the onset of summer and another during the summer and assure complete safety in respect of   | AREA DETAILS:   | SQ.MT.  |
| fire hazards.<br>37.The Builder / Contractor / Professional responsible for supervision of work shall not shall not   | NET AREA OF PLOT (A-Deductions)   | 54.00<br>54.00  |
| materially and structurally deviate the construction from the sanctioned plan, without previous approval of the authority. They shall explain to the owner s about the risk involved in contravention   | COVERAGE CHECK<br>Permissible Coverage area (75.00 %)   | 40.50   |
| of the provisions of the Act, Rules, Bye-laws, Zoning Regulations, Standing Orders and Policy Orders of the BBMP.   | Proposed Coverage Area (63.76 %)<br>Achieved Net coverage area ( 63.76 % )  | 34.43   |
| 38. The construction or reconstruction of a building shall be commenced within a period of two (2) years from date of issue of licence. Before the expiry of two years, the Owner / Developer shall give  | Balance coverage area left ( 11.24 % )  | <u> </u>  |
| intimation to BBMP (Sanctioning Authority) of the intention to start work in the form prescribed in   | FAR CHECK<br>Permissible F.A.R. as per zoning regulation 2015 (1.75)  | 94.50   |
| Schedule VI. Further, the Owner / Developer shall give intimation on completion of the foundation or footing of walls / columns of the foundation. Otherwise the plan sanction deemed cancelled.  | Additional F.A.R within Ring I and II ( for amalgamated plot - )<br>Allowable TDR Area (60% of Perm.FAR )   | 0.00  |
| 39.In case of Development plan, Parks and Open Spaces area and Surface Parking area shall be earmarked and reserved as per Development Plan issued by the Bangalore Development Authority.  | Premium FAR for Plot within Impact Zone ( - )   | 0.00  |
| 40.All other conditions and conditions mentioned in the work order issued by the Bangalore<br>Development Authority while approving the Development Plan for the project should be strictly<br>adhered to   | Total Perm. FAR area (1.75)<br>Residential FAR (100.00%)  | 94.50   |
| adhered to<br>41.The Applicant / Owner / Developer shall abide by the collection of solid waste and its segregation   | Proposed FAR Area<br>Achieved Net FAR Area ( 0.83 )   | 44.89   |
| as per solid waste management bye-law 2016.<br>42.The applicant/owner/developer shall abide by sustainable construction and demolition waste  | Balance FAR Area ( 0.92 )   | 44.89   |
| management as per solid waste management bye-law 2016.<br>43.The Applicant / Owners / Developers shall make necessary provision to charge electrical  | BUILT UP AREA CHECK<br>Proposed BuiltUp Area  | 117.26  |
| vehicles.<br>44.The Applicant / Owner / Developer shall plant one tree for a) sites measuring 180 Sqm up to 240   | Achieved BuiltUp Area   | 117.26  |
| Sqm b) minimum of two trees for sites measuring with more than 240 Sqm. c) One tree for every 240 Sq.m of the FAR area as part thereof in case of Apartment / group housing / multi-dwelling  |   |   |
| unit/development plan.  | Approval Date :   |   |
| 45.In case of any false information, misrepresentation of facts, or pending court cases, the plan   |   |   |
| <ul> <li>45.In case of any false information, misrepresentation of facts, or pending court cases, the plan sanction is deemed cancelled.</li> <li>46.Also see, building licence for special conditions, if any.</li> <li>Special Condition as per Labour Department of Government of Karnataka vide ADDENDUM</li> </ul>   |   |   |
| <ul> <li>45.In case of any false information, misrepresentation of facts, or pending court cases, the plan sanction is deemed cancelled.</li> <li>46.Also see, building licence for special conditions, if any.</li> <li>Special Condition as per Labour Department of Government of Karnataka vide ADDENDUM (Hosadaagi Hoodike) Letter No. LD/95/LET/2013, dated: 01-04-2013 :</li> </ul>  |   |   |
| <ul> <li>45.In case of any false information, misrepresentation of facts, or pending court cases, the plan sanction is deemed cancelled.</li> <li>46.Also see, building licence for special conditions, if any.</li> <li>Special Condition as per Labour Department of Government of Karnataka vide ADDENDUM (Hosadaagi Hoodike) Letter No. LD/95/LET/2013, dated: 01-04-2013 :</li> <li>1.Registration of Applicant / Builder / Owner / Contractor and the construction workers working in the</li> </ul>  |   |   |
| <ul> <li>45.In case of any false information, misrepresentation of facts, or pending court cases, the plan sanction is deemed cancelled.</li> <li>46.Also see, building licence for special conditions, if any.</li> <li>Special Condition as per Labour Department of Government of Karnataka vide ADDENDUM (Hosadaagi Hoodike) Letter No. LD/95/LET/2013, dated: 01-04-2013 :</li> <li>1.Registration of</li> </ul>   |   |   |
| <ul> <li>45.In case of any false information, misrepresentation of facts, or pending court cases, the plan sanction is deemed cancelled.</li> <li>46.Also see, building licence for special conditions, if any.</li> <li>Special Condition as per Labour Department of Government of Karnataka vide ADDENDUM (Hosadaagi Hoodike) Letter No. LD/95/LET/2013, dated: 01-04-2013 :</li> <li>1.Registration of Applicant / Builder / Owner / Contractor and the construction workers working in the construction site with the "Karnataka Building and Other Construction workers Welfare Board"should be strictly adhered to</li> <li>2.The Applicant / Builder / Owner / Contractor should submit the Registration of establishment and</li> </ul>  |   |   |
| <ul> <li>45.In case of any false information, misrepresentation of facts, or pending court cases, the plan sanction is deemed cancelled.</li> <li>46.Also see, building licence for special conditions, if any.</li> <li>Special Condition as per Labour Department of Government of Karnataka vide ADDENDUM (Hosadaagi Hoodike) Letter No. LD/95/LET/2013, dated: 01-04-2013 :</li> <li>1.Registration of Applicant / Builder / Owner / Contractor and the construction workers working in the construction site with the "Karnataka Building and Other Construction workers Welfare Board"should be strictly adhered to</li> <li>2.The Applicant / Builder / Owner / Contractor should submit the Registration of establishment and list of construction workers engaged at the time of issue of Commencement Certificate. A copy of the same shall also be submitted to the concerned local Engineer in order to inspect the establishment</li> </ul>  |   |   |
| <ul> <li>45.In case of any false information, misrepresentation of facts, or pending court cases, the plan sanction is deemed cancelled.</li> <li>46.Also see, building licence for special conditions, if any.</li> <li>Special Condition as per Labour Department of Government of Karnataka vide ADDENDUM (Hosadaagi Hoodike) Letter No. LD/95/LET/2013, dated: 01-04-2013 :</li> <li>1.Registration of Applicant / Builder / Owner / Contractor and the construction workers working in the construction site with the "Karnataka Building and Other Construction workers Welfare Board" should be strictly adhered to</li> <li>2.The Applicant / Builder / Owner / Contractor should submit the Registration of establishment and list of construction workers engaged at the time of issue of Commencement Certificate. A copy of the same shall also be submitted to the concerned local Engineer in order to inspect the establishment and ensure the registration of establishment and workers working at construction site or work place.</li> <li>3.The Applicant / Builder / Owner / Contractor shall also inform the changes if any of the list of</li> </ul>  |   |   |
| <ul> <li>45.In case of any false information, misrepresentation of facts, or pending court cases, the plan sanction is deemed cancelled.</li> <li>46.Also see, building licence for special conditions, if any.</li> <li>Special Condition as per Labour Department of Government of Karnataka vide ADDENDUM (Hosadaagi Hoodike) Letter No. LD/95/LET/2013, dated: 01-04-2013 :</li> <li>1.Registration of Applicant / Builder / Owner / Contractor and the construction workers working in the construction site with the "Karnataka Building and Other Construction workers Welfare Board" should be strictly adhered to</li> <li>2. The Applicant / Builder / Owner / Contractor should submit the Registration of establishment and list of construction workers engaged at the time of issue of Commencement Certificate. A copy of the same shall also be submitted to the concerned local Engineer in order to inspect the establishment and ensure the registration of establishment and workers working at construction site or work place.</li> <li>3. The Applicant / Builder / Owner / Contractor shall also inform the changes if any of the list of workers engaged by him.</li> <li>4. At any point of time No Applicant / Builder / Owner / Contractor shall engage a construction worker</li> </ul>  |   |   |
| <ul> <li>45.In case of any false information, misrepresentation of facts, or pending court cases, the plan sanction is deemed cancelled.</li> <li>46.Also see, building licence for special conditions, if any.</li> <li>Special Condition as per Labour Department of Government of Karnataka vide ADDENDUM (Hosadaagi Hoodike) Letter No. LD/95/LET/2013, dated: 01-04-2013 :</li> <li>1.Registration of Applicant / Builder / Owner / Contractor and the construction workers working in the construction site with the "Karnataka Building and Other Construction workers Welfare Board"should be strictly adhered to</li> <li>2. The Applicant / Builder / Owner / Contractor should submit the Registration of establishment and list of construction workers engaged at the time of issue of Commencement Certificate. A copy of the same shall also be submitted to the concerned local Engineer in order to inspect the establishment and ensure the registration of establishment and workers working at construction site or work place.</li> <li>3. The Applicant / Builder / Owner / Contractor shall also inform the changes if any of the list of workers engaged by him.</li> </ul>   |   |   |
| <ul> <li>45.In case of any false information, misrepresentation of facts, or pending court cases, the plan sanction is deemed cancelled.</li> <li>46.Also see, building licence for special conditions, if any.</li> <li>Special Condition as per Labour Department of Government of Karnataka vide ADDENDUM (Hosadaagi Hoodike) Letter No. LD/95/LET/2013, dated: 01-04-2013 :</li> <li>1.Registration of Applicant / Builder / Owner / Contractor and the construction workers working in the construction site with the "Karnataka Building and Other Construction workers Welfare Board"should be strictly adhered to</li> <li>2.The Applicant / Builder / Owner / Contractor should submit the Registration of establishment and list of construction workers engaged at the time of issue of Commencement Certificate. A copy of the same shall also be submitted to the concerned local Engineer in order to inspect the establishment and ensure the registration of establishment and workers working at construction site or work place.</li> <li>3.The Applicant / Builder / Owner / Contractor shall also inform the changes if any of the list of workers engaged by him.</li> <li>4.At any point of time No Applicant / Builder / Owner / Contractor shall also inform the "Karnataka Building and Other Construction worker in his site or work place who is not registered with the "Karnataka Building and Other Construction shall engage a construction worker in his site or work place who is not registered with the "Karnataka Building and Other Construction</li> </ul>  |   |   |
| <ul> <li>45. In case of any false information, misrepresentation of facts, or pending court cases, the plan sanction is deemed cancelled.</li> <li>46. Also see, building licence for special conditions, if any.</li> <li>Special Condition as per Labour Department of Government of Karnataka vide ADDENDUM (Hosadaagi Hoodike) Letter No. LD/95/LET/2013, dated: 01-04-2013 :</li> <li>1.Registration of Applicant / Builder / Owner / Contractor and the construction workers working in the construction site with the "Karnataka Building and Other Construction workers Welfare Board"should be strictly adhered to</li> <li>2. The Applicant / Builder / Owner / Contractor should submit the Registration of establishment and list of construction workers engaged at the time of issue of Commencement Certificate. A copy of the same shall also be submitted to the concerned local Engineer in order to inspect the establishment and nearure the registration of establishment and workers working at construction site or work place.</li> <li>3. The Applicant / Builder / Owner / Contractor shall also inform the changes if any of the list of workers engaged by him.</li> <li>4. At any point of time No Applicant / Builder / Owner / Contractor shall engage a construction worker in his site or work place who is not registered with the "Karnataka Building and Other Construction worker in his site or work place and ".</li> <li>Note :</li> <li>1. Accommodation shall be provided for setting up of schools for imparting education to the children o</li> </ul>  |   |   |
| <ul> <li>45.In case of any false information, misrepresentation of facts, or pending court cases, the plan sanction is deemed cancelled.</li> <li>46.Also see, building licence for special conditions, if any.</li> <li>Special Condition as per Labour Department of Government of Karnataka vide ADDENDUM (Hosadaagi Hoodike) Letter No. LD/95/LET/2013, dated: 01-04-2013 :</li> <li>1.Registration of Applicant / Builder / Owner / Contractor and the construction workers working in the construction site with the "Karnataka Building and Other Construction workers Welfare Board"should be strictly adhered to .</li> <li>2. The Applicant / Builder / Owner / Contractor should submit the Registration of establishment and list of construction workers engaged at the time of issue of Commencement Certificate. A copy of the same shall also be submitted to the concerned local Engineer in order to inspect the establishment and ensure the registration of establishment and workers working at construction site or work place.</li> <li>3.The Applicant / Builder / Owner / Contractor shall also inform the changes if any of the list of workers engaged by him.</li> <li>4.At any point of time No Applicant / Builder / Owner / Contractor shall engage a construction worker in his site or work place who is not registered with the "Karnataka Building and Other Construction worker in his site or work place who is not registered with the "Karnataka Building and Other Construction worker Welfare Board".</li> <li>Note :</li> <li>1.Accommodation shall be provided for setting up of schools for imparting education to the children o f construction workers shall be furnished by the builder / contractor to the Labour Department</li> </ul>   | OWNER / GPA HOLDER'S  |   |
| <ul> <li>45.In case of any false information, misrepresentation of facts, or pending court cases, the plan sanction is deemed cancelled.</li> <li>46.Also see, building licence for special conditions, if any.</li> <li>Special Condition as per Labour Department of Government of Karnataka vide ADDENDUM (Hosadaagi Hoodike) Letter No. LD/95/LET/2013, dated: 01-04-2013 :</li> <li>1.Registration of Applicant / Builder / Owner / Contractor and the construction workers working in the construction site with the "Karnataka Building and Other Construction workers Welfare Board"should be strictly adhered to</li> <li>2.The Applicant / Builder / Owner / Contractor should submit the Registration of establishment and list of construction workers engaged at the time of issue of Commencement Certificate. A copy of the same shall also be submitted to the concerned local Engineer in order to inspect the establishment and ensure the registration of establishment and workers working at construction site or work place.</li> <li>3.The Applicant / Builder / Owner / Contractor shall also inform the changes if any of the list of workers engaged by him.</li> <li>4.At any point of time No Applicant / Builder / Owner / Contractor shall engage a construction worker in his site or work place who is not registered with the "Karnataka Building and Other Construction workers workers Welfare Board".</li> <li>Note :</li> <li>1.Accommodation shall be provided for setting up of schools for imparting education to the children o f construction workers shall be turnished by the builder / contractor to the Labour Department which is mandatory.</li> <li>3.Employment of child labour in the construction activities strictly prohibited.</li> </ul>  | SIGNATÚRE   | D   |
| <ul> <li>45.In case of any false information, misrepresentation of facts, or pending court cases, the plan sanction is deemed cancelled.</li> <li>46.Also see, building licence for special conditions, if any.</li> <li>Special Condition as per Labour Department of Government of Karnataka vide ADDENDUM (Hosadaagi Hoodike) Letter No. LD/95/LET/2013, dated: 01-04-2013 :</li> <li>1.Registration of Applicant / Builder / Owner / Contractor and the construction workers working in the construction site with the "Karnataka Building and Other Construction workers Welfare Board"should be strictly adhered to</li></ul>   | SIGNATÚRE<br>OWNER'S ADDRESS WITH IE<br>NUMBER & CONTACT NUM  | BER:  |
| <ul> <li>45.In case of any false information, misrepresentation of facts, or pending court cases, the plan sanction is deemed cancelled.</li> <li>46.Also see, building licence for special conditions, if any.</li> <li>Special Condition as per Labour Department of Government of Karnataka vide ADDENDUM (Hosadaagi Hoodike) Letter No. LD/95/LET/2013, dated: 01-04-2013 :</li> <li>1.Registration of Applicant / Builder / Owner / Contractor and the construction workers working in the construction site with the "Karnataka Building and Other Construction workers Welfare Board"should be strictly adhered to</li> <li>2.The Applicant / Builder / Owner / Contractor should submit the Registration of establishment and list of construction workers engaged at the time of issue of Commencement Certificate. A copy of the same shall also be submitted to the concerned local Engineer in order to inspect the establishment and ensure the registration of establishment and workers working at construction site or work place.</li> <li>3.The Applicant / Builder / Owner / Contractor shall also inform the changes if any of the list of workers engaged by him.</li> <li>4.At any point of time No Applicant / Builder / Owner / Contractor shall also inform the changes if any of the list of workers work place who is not registered with the "Karnataka Building and Other Construction worker in his site or work place who is not registered with the "Karnataka Building and Other Construction worker is welfare Board".</li> <li>Note :</li> <li>1.Accommodation shall be provided for setting up of schools for imparting education to the children o f construction workers in the labour camps / construction sites.</li> <li>2.List of children of workers shall be furnished by the builder / contractor to the Labour Department which is mandatory.</li> <li>3.Employment of child labour in the construction activities strictly prohibited.</li> <li>4.Obtaining NOC from the Labour Department before commencing the construction work is a must.</li> </ul>   | SIGNATÚRE<br>OWNER'S ADDRESS WITH IE  | BER :<br>HI LAYOUT,7TH  |
| <ul> <li>45.In case of any false information, misrepresentation of facts, or pending court cases, the plan sanction is deemed cancelled.</li> <li>46.Also see, building licence for special conditions, if any.</li> <li>Special Condition as per Labour Department of Government of Karnataka vide ADDENDUM (Hosadaagi Hoodike) Letter No. LD/95/LET/2013, dated: 01-04-2013 :</li> <li>1.Registration of Applicant / Builder / Owner / Contractor and the construction workers working in the construction site with the "Karnataka Building and Other Construction workers Welfare Board"should be strictly adhered to .</li> <li>2. The Applicant / Builder / Owner / Contractor should submit the Registration of establishment and list of construction workers engaged at the time of issue of Commencement Certificate. A copy of the same shall also be submitted to the concerned local Engineer in order to inspect the establishment and ensure the registration of establishment and workers working at construction site or work place.</li> <li>3.The Applicant / Builder / Owner / Contractor shall also inform the changes if any of the list of workers engaged by him.</li> <li>4.At any point of time No Applicant / Builder / Owner / Contractor shall also inform the changes a construction worker in his site or work place who is not registered with the "Karnataka Building and Other Construction workers Welfare Board".</li> <li>Note :</li> <li>1.Accommodation shall be provided for setting up of schools for imparting education to the children o f construction workers shall be furnished by the builder / contractor to the Labour Department which is a must.</li> <li>5.BBMP will not be responsible for any dispute that may arise in respect of property in question.</li> <li>6.In case if the documents submitted in respect of property in guestion.</li> </ul>  | SIGNATÚRE<br>OWNER'S ADDRESS WITH IE<br>NUMBER & CONTACT NUM<br>SMT.REKHA MANJUNATH. ARKAVATI   | BER :<br>HI LAYOUT,7TH  |
| <ul> <li>45.In case of any false information, misrepresentation of facts, or pending court cases, the plan sanction is deemed cancelled.</li> <li>46.Also see, building licence for special conditions, if any.</li> <li>Special Condition as per Labour Department of Government of Karnataka vide ADDENDUM (Hosadaagi Hoodike) Letter No. LD/95/LET/2013, dated: 01-04-2013 :</li> <li>1.Registration of Applicant / Builder / Owner / Contractor and the construction workers working in the construction site with the "Karnataka Building and Other Construction workers Welfare Board"should be strictly adhered to .</li> <li>2. The Applicant / Builder / Owner / Contractor should submit the Registration of establishment and list of construction workers engaged at the time of issue of Commencement Certificate. A copy of the same shall also be submitted to the concerned local Engineer in order to inspect the establishment and ensure the registration of establishment and workers working at construction site or work place.</li> <li>3.The Applicant / Builder / Owner / Contractor shall also inform the changes if any of the list of workers engaged by him.</li> <li>4.At any point of time No Applicant / Builder / Owner / Contractor shall also inform the changes a construction worker in his site or work place who is not registered with the "Karnataka Building and Other Construction workers Welfare Board".</li> <li>Note :</li> <li>1.Accommodation shall be provided for setting up of schools for imparting education to the children o f construction workers shall be furnished by the builder / contractor to the Labour Department which is a must.</li> <li>5.BBMP will not be responsible for any dispute that may arise in respect of property in question.</li> <li>6.In case if the documents submitted in respect of property in guestion.</li> </ul>  | SIGNATÚRE<br>OWNER'S ADDRESS WITH IE<br>NUMBER & CONTACT NUM<br>SMT.REKHA MANJUNATH. ARKAVATI   | IBER :<br>THI LAYOUT,7TH<br>(A LIOPI L DANIC ALORE.   |
| <ul> <li>45.In case of any false information, misrepresentation of facts, or pending court cases, the plan sanction is deemed cancelled.</li> <li>46.Also see, building licence for special conditions, if any.</li> <li>Special Condition as per Labour Department of Government of Karnataka vide ADDENDUM (Hosadaagi Hoodike) Letter No. LD/95/LET/2013, dated: 01-04-2013 :</li> <li>1.Registration of Applicant / Builder / Owner / Contractor and the construction workers working in the construction site with the "Karnataka Building and Other Construction workers Welfare Board" should be strictly adhered to .</li> <li>The Applicant / Builder / Owner / Contractor should submit the Registration of establishment and list of construction workers engaged at the time of issue of Commencement Certificate. A copy of the same shall also be submitted to the concerned local Engineer in order to inspect the establishment and ensure the registration of establishment and workers working at construction workers engaged by tim.</li> <li>A tan y point of time No Applicant / Builder / Owner / Contractor shall also inform the changes if any of the list of workers engaged by tim.</li> <li>A tan y point of time No Applicant / Builder / Owner / Contractor shall engage a construction worker in his site or work place who is not registered with the "Karnataka Building and Other Construction workers in the labour camps / construction sites.</li> <li>List of children of workers shall be provided for setting up of schools for imparting education to the children o f construction workers in the labour camps / construction sites.</li> <li>List of children of workers shall be furnished by the builder / contractor to the Labour Department which is mandatory.</li> <li>Semployment of child labour in the construction activities strictly prohibited.</li> <li>Obtime of workers shall be for any dispute that may arise in respect of property in question.</li> <li>BBMP will not be responsible for any dispute that may arise in respect of property in question.</li></ul>  | SIGNATÚRE<br>OWNER'S ADDRESS WITH IE<br>NUMBER & CONTACT NUM<br>SMT.REKHA MANJUNATH. ARKAVATI<br>BLOCK,JAKKUR VILLAGE,YELAI   | IBER :<br>THI LAYOUT,7TH<br>(A LIOPI L DANIC ALORE.   |
| 45.In case of any false information, misrepresentation of facts, or pending court cases, the plan sanction is deemed cancelled.         46.Also see, building licence for special conditions, if any.         Special Condition as per Labour Department of Government of Karnataka vide ADDENDUM (Hosadaagi Hoodike) Letter No. LD/95/LET/2013, dated: 01-04-2013 :         1.Registration of Applicant / Builder / Owner / Contractor and the construction workers working in the constructions tew with the "Karnataka Building and Other Construction workers Welfare Board"should be strictly adhered to         2. The Applicant / Builder / Owner / Contractor should submit the Registration of establishment and list of construction workers engaged at the time of issue of Commencement Certificate. A copy of the same shall also be submitted to the concerned local Engineer in order to inspect the establishment and ensure the registration of establishment and workers working at construction work place.         3. The Applicant / Builder / Owner / Contractor shall also inform the changes if any of the list of workers engaged by him.         4. At any point of time No Applicant / Builder / Owner / Contractor shall engage a construction worker in his site or work place who is not registered with the "Karnataka Building and Other Construction workers in his site or work place who is not registered with the "Karnataka Building and Other Construction workers working the labour camps / construction sites.         2. List of children of workers shall be provided for setting up of schools for imparting education to the children o f construction workers in the labour camps / construction sites.         2. List of children of workers shall be furnished by the builder / contractor to the Labour Department which   | SIGNATÚRE<br>OWNER'S ADDRESS WITH IE<br>NUMBER & CONTACT NUM<br>SMT.REKHA MANJUNATH. ARKAVATI   | HILAYOUT,7TH  |
| 45.In case of any false information, misrepresentation of facts, or pending court cases, the plan sanction is deemed cancelled.       4.8A so se, building licence for special conditions, if any.         Special Condition as per Labour Department of Government of Karnataka vide ADDENDUM (Hosadaagi Hoodike) Letter No. LD/95/LET/2013, dated: 01-04-2013 :       1.Registration of Applicant / Builder / Owner / Contractor and the construction workers working in the construction site with the "Karnataka Building and Other Construction workers Welfare Board"should be strictly adhered to .         2.       The Applicant / Builder / Owner / Contractor should submit the Registration of establishment and list of construction workers engaged at the time of issue of Commencement Certificate. A copy of the same shall also be submitted to the concerned local Engineer in order to inspect the establishment and ensure the registration of establishment and workers working at construction worker provided for workers engaged by tim.         4. At any point of time No Applicant / Builder / Owner / Contractor shall also inform the changes if any of the list of workers engaged by tim.         4. At any point of time No Applicant / Builder / Owner / Contractor shall engage a construction worker in his site or work place who is not registered with the "Karnataka Building and Other Construction workers in the labour camps / construction sites.         2. List of children of workers shall be provided for setting up of schools for imparting education to the children o f construction workers in the labour camps / construction sites.         3. Engleyment of child labour in the construction activities strictly prohibited.         4. Obtaining NOC from the Labour Department before commencing the construction   | SIGNATÚRE<br>OWNER'S ADDRESS WITH IE<br>NUMBER & CONTACT NUMI<br>SMT.REKHA MANJUNATH. ARKAVATI<br>BLOCK, JAKKUR VILLAGE, YELAI '**'''<br>ARCHITECT/ENGINEER<br>/SUPERVISOR 'S SIGNATUF<br>KIRAN KUMAR DS No:338, Talakaverv   | BER :<br>THI LAYOUT, 7TH<br>CALLORE.<br>Ret   |
| 45.In case of any false information, misrepresentation of facts, or pending court cases, the plan sanction is deemed cancelled.         46.Also see, building licence for special conditions, if any.         Special Condition as per Labour Department of Government of Karnataka vide ADDENDUM (Hosadaagi Hoodike) Letter No. LD/95/LET/2013, dated: 01-04-2013 :         1.Registration of Applicant / Builder / Owner / Contractor and the construction workers working in the constructions tew with the "Karnataka Building and Other Construction workers Welfare Board"should be strictly adhered to         2. The Applicant / Builder / Owner / Contractor should submit the Registration of establishment and list of construction workers engaged at the time of issue of Commencement Certificate. A copy of the same shall also be submitted to the concerned local Engineer in order to inspect the establishment and ensure the registration of establishment and workers working at construction work place.         3. The Applicant / Builder / Owner / Contractor shall also inform the changes if any of the list of workers engaged by him.         4. At any point of time No Applicant / Builder / Owner / Contractor shall engage a construction worker in his site or work place who is not registered with the "Karnataka Building and Other Construction workers in his site or work place who is not registered with the "Karnataka Building and Other Construction workers working the labour camps / construction sites.         2. List of children of workers shall be provided for setting up of schools for imparting education to the children o f construction workers in the labour camps / construction sites.         2. List of children of workers shall be furnished by the builder / contractor to the Labour Department which   | SIGNATÚRE<br>OWNER'S ADDRESS WITH IE<br>NUMBER & CONTACT NUM<br>SMT.REKHA MANJUNATH. ARKAVATI<br>BLOCK, JAKKUR VILLAGE, YELAI<br>BLOCK, JAKKUR VILLAGE, YELAI<br>NUM<br>BLOCK, JAKKUR VILLAGE, YELAI<br>SUPERVISOR 'S SIGNATUF<br>KIRAN KUMAR DS No:338, Talakaverv<br>Bangalore-92,<br>Mob:9538654099  | BER :<br>THI LAYOUT, 7TH<br>CALLORE.<br>Ret   |
| 45 In case of any false information, misrepresentation of facts, or pending court cases, the plan sanction is deemed cancelled.         46 Also see, building licence for special conditions, if any.         Special Condition as per Labour Department of Government of Karnataka vide ADDENDUM (Hosadaagi Hoodike) Letter No. LD/95/LET/2013, dated: 01-04-2013 :         1. Registration of Applicant / Builder / Owner / Contractor and the construction workers working in the construction workers engaged at the time of issue of Commencement Certificate. A copy of the same shall also be submitted to the concerned local Engineer in order to inspect the establishment and list of construction workers engaged at the time of issue of Commencement Certificate. A copy of the same shall also be submitted to the concerned local Engineer in order to inspect the establishment and ensure the registration of establishment and workers working at construction site or work place.         3. The Applicant / Builder / Owner / Contractor shall also inform the changes if any of the list of workers engaged by him.         4. Alt any point of time No Applicant / Builder / Owner / Contractor shall engage a construction worker in his site or work place who: Is no tregistered with the "Karnataka Building and Other Construction workers in the labour camps / construction sites.         1.Accommodation shall be provided for setting up of schools for imparting education to the children o f construction workers is the labour camps / construction activities strictly prohibide.         4. Obtaining NOC from the Labour Department before commencing the construction work is a must.         5.BBM will not be responsible for any dispute that may arise in respect of propety in question.         6.In c   | SIGNATÚRE<br>OWNER'S ADDRESS WITH IE<br>NUMBER & CONTACT NUM<br>SMT.REKHA MANJUNATH. ARKAVATI<br>BLOCK, JAKKUR VILLAGE, YELAI '**'''<br>BLOCK, JAKKUR VILLAGE, YELAI '**'''<br>SUPERVISOR 'S SIGNATUF<br>KIRAN KUMAR DS No:338, Talakavery<br>Bangalore-92,   | BER :<br>THI LAYOUT, 7TH<br>CALLORE.<br>Ret   |
| 45 In case of any false information, misrepresentation of facts, or pending court cases, the plan sanction is deemed cancelled.         46 Also see, building licence for special conditions, if any.         Special Condition as per Labour Department of Government of Karnataka vide ADDENDUM (Hosadaagi Hoodike) Letter No. LD/95/LET/2013, dated: 01-04-2013 :         1. Registration of Applicant / Builder / Owner / Contractor and the construction workers Welfare Board'should be strictly adhered to         2. The Applicant / Builder / Owner / Contractor should submit the Registration of establishment and list of construction workers sengaged at the time of issue of Commencement Certificate. A copy of the same shall also be submitted to the concerned local Engineer in order to inspect the establishment and and ensure the registration of establishment and workers working at constructions site or work place.         3. The Applicant / Builder / Owner / Contractor shall also inform the changes if any of the list of workers engaged by him.         4. Al any point of time No Applicant / Builder / Owner / Contractor shall engage a construction worker in his site or work place who is not registered with the "Karnataka Building and Other Construction workers welfare Board".         Note :       1         1. Accommodation shall be provided for setting up of schools for imparting education to the children o f construction workers in the labour camps / construction sites.         2. List of children of workers shall be furnished by the builder / contractor to the Labour Department which is mandatory.         3. Employment of child labour in the construction activities strictly prohibited.         4. Outpainin  | SIGNATÚRE<br>OWNER'S ADDRESS WITH IE<br>NUMBER & CONTACT NUMI<br>SMT.REKHA MANJUNATH. ARKAVATI<br>BLOCK, JAKKUR VILLAGE, YELAI<br>ARCHITECT/ENGINEER<br>/SUPERVISOR 'S SIGNATUF<br>KIRAN KUMAR DS No:338, Talakavery<br>Bangalore-92,<br>Mob:9538654099<br>E-4199/2016-17<br>PROJECT TITLE :  | RE<br>A loop LEAANCALORE.   |
| 45 In case of any false information, misrepresentation of facts, or pending court cases, the plan sanction is deemed cancelled.         46 Also see, building licence for special conditions, if any.         Special Condition as per Labour Department of Government of Karnataka vide ADDENDUM (Hosadaagi Hoodike) Letter No. LD/95/LET/2013, dated: 01-04-2013 :         1. Registration of Applicant / Builder / Owner / Contractor and the construction workers working in the construction site with the "Karnataka Building and Other Construction workers Welfare Board"should be strictly adhered to .         2. The Applicant / Builder / Owner / Contractor should submit the Registration of establishment and list of construction workers sengaged at the time of issue of Commencement Certificate. A copy of the same shall also be submitted to the concerned local Engineer in order to inspect the establishment and ensure the registration of establishment and workers working at construction work place.         3. The Applicant / Builder / Owner / Contractor shall also inform the change if any of the list of workers engaged by him.         4. At any point of time NA Applicant / Builder / Owner / Contractor shall also inform the change if any of the list of workers Welfare Board".         Note :         1. Accommodation shall be provided for setting up of schools for imparting education to the children o f construction workers in the labour camps / construction sites.         2. Employment of odvid stable be furnished by the builder / contractor to the Labour Department which is mandatory.         3. Engloyment of odvid stable be furnished by the builder / contractor work is a must.         5. Bink P will not be componsible  | SIGNATÚRE<br>OWNER'S ADDRESS WITH IE<br>NUMBER & CONTACT NUM<br>SMT.REKHA MANJUNATH. ARKAVATI<br>BLOCK, JAKKUR VILLAGE, YELAI<br>ARCHITECT/ENGINEER<br>/SUPERVISOR 'S SIGNATUF<br>KIRAN KUMAR DS No:338, Talakavery<br>Bangalore-92,<br>Mob:9538654099<br>E-4199/2016-17<br>PROJECT TITLE :<br>PLAN SHOWING THE PROPOSED REI<br>NO:2804, SY NO:42/3, 7TH BLOCK, ARK   | RE<br>A loop LEANICALORE.   |
| 45 In case of any false information, misrepresentation of facts, or pending court cases, the plan sanction is deemed cancelled.         46 Also see, building licence for special conditions, if any.         Special Condition as per Labour Department of Government of Karnataka vide ADDENDUM (Hosadaagi Hoodike) Letter No. LD/95/LET/2013, dated: 01-04-2013 :         1. Registration of Applicant / Builder / Owner / Contractor and the construction workers Welfare Board'should be strictly adhered to         2. The Applicant / Builder / Owner / Contractor should submit the Registration of establishment and list of construction workers sengaged at the time of issue of Commencement Certificate. A copy of the same shall also be submitted to the concerned local Engineer in order to inspect the establishment and and ensure the registration of establishment and workers working at constructions site or work place.         3. The Applicant / Builder / Owner / Contractor shall also inform the changes if any of the list of workers engaged by him.         4. Al any point of time No Applicant / Builder / Owner / Contractor shall engage a construction worker in his site or work place who is not registered with the "Karnataka Building and Other Construction workers welfare Board".         Note :       1         1. Accommodation shall be provided for setting up of schools for imparting education to the children o f construction workers in the labour camps / construction sites.         2. List of children of workers shall be furnished by the builder / contractor to the Labour Department which is mandatory.         3. Employment of child labour in the construction activities strictly prohibited.         4. Outpainin  | SIGNATÚRE<br>OWNER'S ADDRESS WITH IE<br>NUMBER & CONTACT NUMI<br>SMT.REKHA MANJUNATH. ARKAVATI<br>BLOCK, JAKKUR VILLAGE, YELA!<br>ARCHITECT/ENGINEER<br>/SUPERVISOR 'S SIGNATUF<br>KIRAN KUMAR DS No:338, Talakaverv<br>Bangalore-92,<br>Mob:9538654099<br>E-4199/2016-17<br>PROJECT TITLE :<br>PLAN SHOWING THE PROPOSED RES   | RE<br>A loop LEANICALORE.   |
| 45.In case of any false information, misrepresentation of facts, or pending court cases, the plan sanction is dewned cancelled.       46.Nos see, building licence for special conditions, if any.       Special Condition as per Labour Department of Government of Karnataka vide ADDENDUM (risostage) Hoodkle). Letter No. LDISSLET72013, dated: 01-04-2013:       1. Registration of Applicant / Builder / Owner / Contractor and the construction workers working in the construction sile with the "Karnataka Building and Other Construction workers Welfare Board" should be strictly adhered to  | SIGNATÚRE<br>OWNER'S ADDRESS WITH IE<br>NUMBER & CONTACT NUM<br>SMT.REKHA MANJUNATH. ARKAVATI<br>BLOCK, JAKKUR VILLAGE, YELAI''^^''<br>BLOCK, JAKKUR VILLAGE, YELAI''^^''<br>KIRAN KUMAR DS No:338, Talakavery<br>Bangalore-92,<br>Mob:9538654099<br>E-4199/2016-17<br>PROJECT TITLE :<br>PLAN SHOWING THE PROPOSED REI<br>NO:2804, SY NO:42/3, 7TH BLOCK, ARH<br>HOBLI, WARD NO:05, BANGALORE.   | BER :<br>HI LAYOUT, 7TH<br>A HOPH DAMCALORE.<br>JUNE<br>RE<br>Javout. Amruthaballi,<br>SIDENTIAL BUILDING AT SITE<br>KAVATHI LAYOUT, YELAHANKA  |
| 45.In case of any false information, misrepresentation of facts, or pending court cases, the plan sanction is deemed cancelled.         46.Also see, building licence for special conditions, if any.         Special Condition as per Labour Department of Government of Kamataka vide ADDENDUM (Hosadaagi Hoodike) Letter No. LD/95/LET/2013, dated: 01-04-2013 :         1. Registration of Applicant / Builder / Owner / Contractor and the construction workers Welfare Board'should be strictly adhered to  | SIGNATÚRE<br>OWNER'S ADDRESS WITH IE<br>NUMBER & CONTACT NUMI<br>SMT.REKHA MANJUNATH. ARKAVATI<br>BLOCK, JAKKUR VILLAGE, YELAI<br>ARCHITECT/ENGINEER<br>/SUPERVISOR 'S SIGNATUF<br>KIRAN KUMAR DS No:338, Talakavery<br>Bangalore-92,<br>Mob:9538654099<br>E-4199/2016-17<br>PROJECT TITLE :<br>PLAN SHOWING THE PROPOSED REI<br>NO:2804, SY NO:42/3, 7TH BLOCK, ARH<br>HOBLI, WARD NO:05, BANGALORE.<br>DRAWING TITLE : 7956008  | RE<br>A loop LEANICALORE.   |
| 45.In case of any false information, misrepresentation of facts, or pending court cases, the plan sanction is deemed cancelled.         46 Also see, building licence for special conditions, if any.         Special Condition as per Labour Department of Government of Karnataka vide ADDENDUM (hostadagi Hown / Contractor and the construction workers working in the construction workers working in the construction workers welfare Beard'should be strictly adhered to         2. The Applicant / Builder / Owner / Contractor should submit the Registration of establishment and list of construction workers engaged at the time of issue of Commencement Centificate. A copy of the same shall also be submitted to the concerned local Engineer in order to inspec the establishment and measure the registration of establishment and workers working at construction worker is engaged by him.         4.A rary point of Builder / Owner / Contractor shall engage a construction worker is engaged by him.         4.A rary point of Builder / Owner / Contractor shall engage a construction worker in his site or work place.         3. The Applicant / Builder / Owner / Contractor shall engage a construction worker in his site or work place who is not registered with the "Karnataka Building and Other Construction workers welfare Board".         Note :         1 Accommodation shall be provided for setting up of schools for imparting education to the children of construction workers shall be furnished by the builder / contractor to the Labour Department Work of the advance.         2.List of children of workers shall be furnished by the builder / contractor to be false or fabricated.         4. Actineved H in the EIGHT       NOS   | SIGNATÚRE<br>OWNER'S ADDRESS WITH IE<br>NUMBER & CONTACT NUMI<br>SMT.REKHA MANJUNATH. ARKAVATI<br>BLOCK, JAKKUR VILLAGE, YELAI<br>ARCHITECT/ENGINEER<br>/SUPERVISOR 'S SIGNATUF<br>KIRAN KUMAR DS No:338, Talakavery<br>Bangalore-92,<br>Mob:9538654099<br>E-4199/2016-17<br>PROJECT TITLE :<br>PLAN SHOWING THE PROPOSED REI<br>NO:2804, SY NO:42/3, 7TH BLOCK, ARH<br>HOBLI, WARD NO:05, BANGALORE.<br>DRAWING TITLE : 7956008  | BER :<br>THI LAYOUT, 7TH<br>THI LAYOUT, 7TH<br>THI LAYOUT, ALORE.<br>RE<br>Iavout. Amruthahalli,<br>SIDENTIAL BUILDING AT SITE<br>KAVATHI LAYOUT, YELAHANKA<br>179-22-04-202101-49-46\$_\$6X9<br>KHA MANJUNATH :: A (A) |
| 45.In case of any false information, misrepresentation of facts, or pending court cases, the plan sanction is deemed cancelled.         46.Also see, building licence for special conditions, if any.         Special Condition as per Labour Department of Government of Karnataka vide ADDENDUM (ficeadagi Hockle) Letter No. LD/SDLET/2013, dated: 01-04-2013 :         1.Registration of Applicant / Builder / Owner / Contractor and the construction workers working in the construction studies Letter No. LD/SDLET/2013, dated: 01-04-2013 :         2. The Applicant / Builder / Owner / Contractor should submit the Registration of establishment and list of construction workers engaged at the time of issue of Commencement Carlificate. A copy of the same shall also be submitted to the concerred local Engineer in order to inspect the establishment and ensure the registration of establishment and workers working at construction site or work place.         3.The Applicant / Builder / Owner / Contractor shall also inform the changes if any of the list of workers engaged by him.         4.At any point of time No Applicant / Builder / Owner / Contractor shall engage a construction worker in his site or work place which is not registered with the "Karnataka Building and Other Construction workers Weltare Board".         Note :         1.Accommodation shall be provided for setting up of schools for imparting education to the children o f construction workers in he labour compart, any arise in respect of property in question.         2.List of children of workers shall be furnished by the builder / contractor to the Labour Department which is a must.         3.Employment of the responsible for any dispute that may arise in respect of property in questi   | SIGNATÚRE<br>OWNER'S ADDRESS WITH IE<br>NUMBER & CONTACT NUMI<br>SMT.REKHA MANJUNATH. ARKAVATI<br>BLOCK, JAKKUR VILLAGE, YELAI<br>ARCHITECT/ENGINEER<br>/SUPERVISOR 'S SIGNATUF<br>KIRAN KUMAR DS No:338, Talakavery<br>Bangalore-92,<br>Mob:9538654099<br>E-4199/2016-17<br>PROJECT TITLE :<br>PLAN SHOWING THE PROPOSED RE:<br>NO:2804, SY NO:42/3, 7TH BLOCK, ARH<br>HOBLI, WARD NO:05, BANGALORE.<br>DRAWING TITLE : 7956008<br>2K E REI  | BER :<br>THI LAYOUT, 7TH<br>THI LAYOUT, 7TH<br>THI LAYOUT, ALORE.<br>RE<br>Iavout. Amruthahalli,<br>SIDENTIAL BUILDING AT SITE<br>KAVATHI LAYOUT, YELAHANKA<br>179-22-04-202101-49-46\$_\$6X9<br>KHA MANJUNATH :: A (A) |
| 45.In case of any false information, misrepresentation of facts, or pending court cases, the plan sanction is deemed cancelled.         46 Also see, building licence for special conditions, if any.         Special Condition as per Labour Department of Government of Karnataka vide ADDENDUM (hostadage) Hoster No. LD/95/LET/2013, dated: 01-04-2013:         1. Registration of Applicant / Builder / Owner / Contractor and the construction workers working in the construction site with the "Karnataka Building and Other Construction vorkers Welfare Board" should be strictly adhered to .         2. The Applicant / Builder / Owner / Contractor should submit the Registration of establishment and list of construction workers working at construction site or work place.         3. The Applicant / Builder / Owner / Contractor should submit the Registration of establishment and ensure the registration of establishment and workers working at construction site or work place.         3. The Applicant / Builder / Owner / Contractor shall also inform the changes if any of the list of workers sengaged by him.         4. At any point of time No Applicant / Builder / Owner / Contractor shall engage a construction worker in his site or work place who is not registered with the "Karnataka Building and Other Construction workers is engaged by him.         4. At any point of ind board in the labour camps / construction state.         2. List of children of workers shall be provided for setting up of schools for imparting education to the children o f construction workers shall be furnished by the builder / contractor hour k is a must.         3. Employment of child Buour in the construction activitiss stictly prohibited.       4. Other of any di  | SIGNATÚRE<br>OWNER'S ADDRESS WITH IE<br>NUMBER & CONTACT NUMI<br>SMT.REKHA MANJUNATH. ARKAVATI<br>BLOCK, JAKKUR VILLAGE, YELAI<br>ARCHITECT/ENGINEER<br>/SUPERVISOR 'S SIGNATUF<br>KIRAN KUMAR DS No:338, Talakavery<br>Bangalore-92,<br>Mob:9538654099<br>E-4199/2016-17<br>PROJECT TITLE :<br>PLAN SHOWING THE PROPOSED RE:<br>NO:2804, SY NO:42/3, 7TH BLOCK, ARH<br>HOBLI, WARD NO:05, BANGALORE.<br>DRAWING TITLE : 7956008<br>2K E REI  | BER :<br>THI LAYOUT, 7TH<br>THI LAYOUT, 7TH<br>THI LAYOUT, ALORE.<br>RE<br>Iavout. Amruthahalli,<br>SIDENTIAL BUILDING AT SITE<br>KAVATHI LAYOUT, YELAHANKA<br>179-22-04-202101-49-46\$_\$6X9<br>KHA MANJUNATH :: A (A) |
| 45.In case of any false information, misrepresentation of facts, or pending court cases, the plan sanction is deemed cancelled.       46.Alss see, building licence for special conditions, if any.       Special Conditions as per Labour Department of Sevenement of Kamataka vide ADDENDUM (Hosadaagi Hoodike). Letter No. LDI9G/LET/2013, dated: 01-04-2013:       1.Registration of Applicant / Builder / Owner / Contractor and the construction workers Welfare Baard*hould be strictly adhered to .       2. The Applicant / Builder / Owner / Contractor should submit the Registration of establishment and lists of construction workers engaged at the time of issue of Commencement Cetificate. A copy of the same shall also be submitted to the concerned local Engineer in order to inspect the establishment and workers engaged by him.       3. The Applicant / Builder / Owner / Contractor shall also inform the changes if any of the list of workers engaged by him.       4. At any point of time No Applicant / Builder / Owner / Contractor shall engage a construction worker in the labour camps / construction shall engage a construction worker in the labour camps / construction shall be provided for setting up of schools for imparting education to the children o forestruction workers with the Vamataka Building and Other Construction workers work and construction workers and the vorkers shall be labour camps / construction to the Labour Department which is mandatory.       3. The Applicant / Builder / Owner / Contractor shall engage a construction work is a must.       4. At any opticat for setting up of schools for imparting education to the children o forestruction workers with the balance arays of construction work is a must.       5. Endefined to vorker shall be labour camps / construction work is a must. <tr< td=""><td>SIGNATURE<br/>OWNER'S ADDRESS WITH IE<br/>NUMBER &amp; CONTACT NUM<br/>SMT.REKHA MANJUNATH. ARKAVATI<br/>BLOCK, JAKKUR VILLAGE, YELA!'AM/<br/>ARCHITECT/ENGINEER<br/>/SUPERVISOR 'S SIGNATUF<br/>KIRAN KUMAR DS No:338, Talakavery<br/>Bangalore-92,<br/>Mob:9538654099<br/>E-4199/2016-17<br/>PROJECT TITLE :<br/>PLAN SHOWING THE PROPOSED RE:<br/>NO:2804, SY NO:42/3, 7TH BLOCK, ARK<br/>HOBLI, WARD NO:05, BANGALORE.<br/>DRAWING TITLE : 7956008<br/>2K E REI<br/>with GF+<br/>SHEET NO : 1<br/>This approval of Building plan/ Modified plan is valid for two years from the</td><td>BER :<br/>THI LAYOUT, 7TH<br/>THI LAYOUT, 7TH<br/>THI LAYOUT, ALORE.<br/>RE<br/>Iavout. Amruthahalli,<br/>SIDENTIAL BUILDING AT SITE<br/>KAVATHI LAYOUT, YELAHANKA<br/>179-22-04-202101-49-46\$_\$6X9<br/>KHA MANJUNATH :: A (A)</td></tr<> | SIGNATURE<br>OWNER'S ADDRESS WITH IE<br>NUMBER & CONTACT NUM<br>SMT.REKHA MANJUNATH. ARKAVATI<br>BLOCK, JAKKUR VILLAGE, YELA!'AM/<br>ARCHITECT/ENGINEER<br>/SUPERVISOR 'S SIGNATUF<br>KIRAN KUMAR DS No:338, Talakavery<br>Bangalore-92,<br>Mob:9538654099<br>E-4199/2016-17<br>PROJECT TITLE :<br>PLAN SHOWING THE PROPOSED RE:<br>NO:2804, SY NO:42/3, 7TH BLOCK, ARK<br>HOBLI, WARD NO:05, BANGALORE.<br>DRAWING TITLE : 7956008<br>2K E REI<br>with GF+<br>SHEET NO : 1<br>This approval of Building plan/ Modified plan is valid for two years from the  | BER :<br>THI LAYOUT, 7TH<br>THI LAYOUT, 7TH<br>THI LAYOUT, ALORE.<br>RE<br>Iavout. Amruthahalli,<br>SIDENTIAL BUILDING AT SITE<br>KAVATHI LAYOUT, YELAHANKA<br>179-22-04-202101-49-46\$_\$6X9<br>KHA MANJUNATH :: A (A) |
| 45.In case of any fields information, misrepresentation of facts, or pending court cases, the plan sancton is deemed cancelled.         47. Allo sae, building licence for special conditions, if any. Special Conditions appr Labour Department of Governate of Allowane of Manataka vide ADDENDUM (Hosadaagi Hoodike) Letter No. LDI95LET/2013, dated: 01-04-2013 :         17. Registrant of anglicant / Builder / Owner / Contractor and the construction workers Welfare Baard'should be strictly adhered to         12. The Applicant / Builder / Owner / Contractor should submit the Registration of establishment and list of construction workers angaged at the time of issue of Commonsement Cartificata A. copy of the same shall allo be ubmitted to the concerned local Engineer in order to inspace the establishment and workers angaged at the time of saute of Commonsement Cartificata A. copy of the same shall allo be ubmitted to the concerned local Engineer in order to inspace the establishment and workers angaged at the time of saute of Commonsement Cartificata A. copy of the same shall allo be ubmitted to the concerned local Engineer in order to inspace the establishment and workers working at construction worker in the list of workers angaged at the time of saute of Commonsement Cartificata A. copy of the same shall allo be ubmitted to the construction worker in the list of workers shall be time in order to inspace and other Construction worker in the list of workers shall be provided for setting up of schools for imparting education to the children o foorstruction workers welfare Board".         1       A. ary opticant / Builder / Owner / Contractor shall allo anglicator is and the same shall allo in the construction activities strictly prohibited.         1       A. Charge of the time of the spece of propering in question. 5. BBMP will not be responsib   | SIGNATURE<br>OWNER'S ADDRESS WITH IE<br>NUMBER & CONTACT NUM<br>SMT.REKHA MANJUNATH. ARKAVATI<br>BLOCK,JAKKUR VILLAGE,YELAI<br>ARCHITECT/ENGINEER<br>/SUPERVISOR 'S SIGNATUF<br>KIRAN KUMAR DS No:338, Talakavery<br>Bangalore-92,<br>Mob:9538654099<br>E-4199/2016-17<br>PROJECT TITLE :<br>PLAN SHOWING THE PROPOSED RE:<br>NO:2804,SY NO:42/3, 7TH BLOCK,ARH<br>HOBLI,WARD NO:05, BANGALORE.<br>DRAWING TITLE : 7956008<br>2K E REH<br>with GF+<br>SHEET NO : 1  | BER :<br>THI LAYOUT, 7TH<br>THI LAYOUT, 7TH<br>THI LAYOUT, ALORE.<br>RE<br>Iavout. Amruthahalli,<br>SIDENTIAL BUILDING AT SITE<br>KAVATHI LAYOUT, YELAHANKA<br>179-22-04-202101-49-46\$_\$6X9<br>KHA MANJUNATH :: A (A) |
| 45.In case of any lists information, misrepresentation of facts, or pending court cases, the plan<br>sancton is demond cancelled.         47.No see, building licence for special conditions, if any.<br>Special Conditions per Labour Department of Governate Nature Natu   | SIGNATÚRE<br>OWNER'S ADDRESS WITH IE<br>NUMBER & CONTACT NUM<br>SMT.REKHA MANJUNATH. ARKAVATI<br>BLOCK, JAKKUR VILLAGE, YELA!'****<br>ARCHITECT/ENGINEER<br>/SUPERVISOR 'S SIGNATUF<br>KIRAN KUMAR DS No:338, Talakavery<br>Bangalore-92,<br>Mob:9538654099<br>E-4199/2016-17<br>PROJECT TITLE :<br>PLAN SHOWING THE PROPOSED RE:<br>NO:2804, SY NO:42/3, 7TH BLOCK, ARH<br>HOBLI, WARD NO:05, BANGALORE.<br>DRAWING TITLE : 7956008<br>2K E REI<br>with GF+<br>SHEET NO : 1<br>This approval of Building plan/ Modified plan is valid for two years from the<br>date of issue of plan and building licence by the competent authority. | BER :<br>THI LAYOUT, 7TH<br>THI LAYOUT, 7TH<br>THI LAYOUT, ALORE.<br>RE<br>Iavout. Amruthahalli,<br>SIDENTIAL BUILDING AT SITE<br>KAVATHI LAYOUT, YELAHANKA<br>179-22-04-202101-49-46\$_\$6X9<br>KHA MANJUNATH :: A (A) |
| 45.In case of any fields information, misrepresentation of facts, or pending court cases, the plan sanction is deemed cancelled.         48. Also see, building loone for special conditions, if any, Special Conditions appresentation of Gamabaka vide ADDENDUM (Hosadaagi Hoodke) Letter No. LD/95/LET/2013, dated: 01-04-2013 :         11.Registration of applicant / Builder / Owner / Contractor and the construction workers Weifare Baard'should be strictly adhered to         2.       The Applicant / Builder / Owner / Contractor should submit the Registration of establishment and list of construction workers grapped at the time of issue of Commencement Certificate. A copy of the same shall also be submitted the toe construction workers working a construction worker is submitted to the construction steps with the "Karnataka Building and Other Construction worker is support of establishment and ensure the registration of establishment and vorkers working a construction worker is support of establishment and vorkers working a construction worker in his site or work place.         3. The Applicant / Builder / Owner / Contractor shall engage a construction worker in his site or work place who is not registered with the "Karnataka Building and Other Construction workers in his blace camps / camps/ contractor to the Labour Department who workers where Baard".         Note :       1. Accommediation shall be provided for setting up of schools for imparting education to the children o for schools for imparting education to the children o for schools and the responsible of the organized of property in question.         2. List of childrer of the lock of the spect of property in question.       6. Construction workers in the tabour Camps / construction worker is a must.         3. Endoyment of t  | SIGNATÚRE<br>OWNER'S ADDRESS WITH IE<br>NUMBER & CONTACT NUM<br>SMT.REKHA MANJUNATH. ARKAVATI<br>BLOCK, JAKKUR VILLAGE, YELA!'****<br>ARCHITECT/ENGINEER<br>/SUPERVISOR 'S SIGNATUF<br>KIRAN KUMAR DS No:338, Talakavery<br>Bangalore-92,<br>Mob:9538654099<br>E-4199/2016-17<br>PROJECT TITLE :<br>PLAN SHOWING THE PROPOSED RE:<br>NO:2804, SY NO:42/3, 7TH BLOCK, ARH<br>HOBLI, WARD NO:05, BANGALORE.<br>DRAWING TITLE : 7956008<br>2K E REI<br>with GF+<br>SHEET NO : 1<br>This approval of Building plan/ Modified plan is valid for two years from the<br>date of issue of plan and building licence by the competent authority. | BER :<br>THI LAYOUT, 7TH<br>THI LAYOUT, 7TH<br>THI LAYOUT, ALORE.<br>RE<br>Iavout. Amruthahalli,<br>SIDENTIAL BUILDING AT SITE<br>KAVATHI LAYOUT, YELAHANKA<br>179-22-04-202101-49-46\$_\$6X9<br>KHA MANJUNATH :: A (A) |
| 45.In case of any files information, misrepresentation of facts, or pending court cases, the plan<br>sancins is deemad cancelled.       46.Jas see, building licence for special conditions, if any.<br>Special Condition as per Labour Department of Government of Kannataka vide ADDENDUM<br>(Hosadaagi Hoodike) Letter No. LDISDLET/2013, dated: 01-04-2013 :<br>17.Registration of<br>Applicant / Builder / Owner / Contractor and the construction workers working in the<br>construction site with the "Kannataka Building and Other Construction workers Welfare<br>Board'should be strictly adhered to<br>.       17.     The Applicant / Builder / Owner / Contractor should submit the Registration of establishment and<br>list of construction workers angaged at the time of issue of Commencement Certificate. A copy of the<br>same shall also be submitted to the construction workers working at construction sile or work place.       17.     The Applicant / Builder / Owner / Contractor shall also inform the changes if any of the list of<br>workers angaged by him.       18.     A carr paint of the No Applicant / Builder / Owner / Contractor shall angage a construction worker<br>in his sile or work place who is not registered with the "Kannataka Building and Other Construction<br>workers welfare Board".       Note :     1       14. Accommodation shall be provided for setting up of schools for imparting education to the children o<br>forstruction workers in the Builder / owner / Contractor shall engage a construction work is a must.       15. BoBhP will not be valence abour 20.00       14. Commodation shall be provided for setting up of schools for imparting education work is a must.       15. BoBhP will not be valence abour 20.00       16. case of the document submitted in respeciel of prooperly in question is fo   | SIGNATÚRE<br>OWNER'S ADDRESS WITH IE<br>NUMBER & CONTACT NUM<br>SMT.REKHA MANJUNATH. ARKAVATI<br>BLOCK, JAKKUR VILLAGE, YELA!'****<br>ARCHITECT/ENGINEER<br>/SUPERVISOR 'S SIGNATUF<br>KIRAN KUMAR DS No:338, Talakavery<br>Bangalore-92,<br>Mob:9538654099<br>E-4199/2016-17<br>PROJECT TITLE :<br>PLAN SHOWING THE PROPOSED RE:<br>NO:2804, SY NO:42/3, 7TH BLOCK, ARH<br>HOBLI, WARD NO:05, BANGALORE.<br>DRAWING TITLE : 7956008<br>2K E REI<br>with GF+<br>SHEET NO : 1<br>This approval of Building plan/ Modified plan is valid for two years from the<br>date of issue of plan and building licence by the competent authority. | BER :<br>THI LAYOUT, 7TH<br>THI LAYOUT, 7TH<br>THI LAYOUT, ALORE.<br>RE<br>Iavout. Amruthahalli,<br>SIDENTIAL BUILDING AT SITE<br>KAVATHI LAYOUT, YELAHANKA<br>179-22-04-202101-49-46\$_\$6X9<br>KHA MANJUNATH :: A (A) |
| 45.In case of any fields information, misrepresentation of facts, or pending court cases, the plan<br>sanction is deemed cancelled.         46.Alio see, building licence for special conditions, if any.<br>Special Conditions appel Labour Department of Government of Kanataka vide ADDENDUM<br>(Hosadargi Hoodke) Letter No. LD/95/LET/2013, dated: 01-04-2013 :<br>17.Registration of<br>Applicant / Builder / Owner / Contractor and the construction workers Welfare<br>Bacard 'should be striftly adhered to<br>.         J. The Applicant / Builder / Owner / Contractor should submit the Registration of establishment and<br>list of construction workers angaged at the time of issue of Commencement Certificate. A copy of the<br>same shall also be submitted to the construction should submit the Registration of establishment<br>and ensure the registration of establishment and workers working a construction worker in his sile or work place.         17. Brapplicant / Builder / Owner / Contractor shall engage a construction worker<br>in his sile or work place who is not registered with the "Kamataka Building and Other Construction<br>workers engaged by him.         14. Accommodation shall be provided for setting up of schools for imperfing education to the children o<br>for struction workers in the isloaur carps / construction alse.         12. Isof Children responsible for any dispute fint may are in respect of property in question.         13. Brandymmet of visibility of adverted in respect of property in question is found to be faile or<br>fabricated, the plane sanctioned stands cancelled automatically and legal action will be initiated.         10. Case if the document submitted in respect of property in question is found to be faile or<br>fabricated.       Sancer respective for any dispute fint may aset<br>in thy and property in question.   | SIGNATURE<br>OWNER'S ADDRESS WITH ID<br>NUMBER & CONTACT NUMI<br>SMT.REKHA MANJUNATH ARRAVATI<br>BLOCK, JAKKUR VILLAGE, YELAI''ANY<br>ARCHITECT/ENGINEER<br>/SUPERVISOR 'S SIGNATUF<br>KIRAN KUMAR DS No:338, Talakavery<br>Bangalore-92,<br>Mob:9538654099<br>E-4199/2016-17<br>PROJECT TITLE :<br>PLAN SHOWING THE PROPOSED REI<br>NO:2804,5Y NO:42/3, TTH BLOCK, ARH<br>HOBLI, WARD NO:05, BANGALORE.<br>DRAWING TITLE : 7956008<br>2K E REI<br>with GF-<br>SHEET NO : 1<br>This approval of Building plan/ Modified plan is valid for two years from the<br>date of issue of plan and building licence by the competent authority.  | BER :<br>THI LAYOUT, 7TH<br>THI LAYOUT, 7TH<br>THI LAYOUT, ALORE.<br>RE<br>Iavout. Amruthahalli,<br>SIDENTIAL BUILDING AT SITE<br>KAVATHI LAYOUT, YELAHANKA<br>179-22-04-202101-49-46\$_\$6X9<br>KHA MANJUNATH :: A (A) |
| 45.In case of any fisies information, misrepresentation of facts, or pending court cases, the plan sanchin is deemaid cancelled.         46.Also see, building licence for special conditions, if any. Special Conditions apper Labour Department of Government of Kannataka vide ADDENDUM (Hosadaagi Hoodise) Letter No. LDIGS/LET/2013, dated: 01-04-2013 :         17.Registration of Amplicant / Builder / Owner / Contractor and the construction workers working in the construction site with the "Kannataka Building and Other Construction workers Welfare Baard' should be studied y and other construction workers working at the studies interment of advectment Cartificate. A copy of the same shall also be usualitied to the construction takes with a disconstruction site of the stabilishment and same their algo studied to the construction that have informed to hange a construction worker in the stabilishment and workers working at construction site of the Advector shall and same in order to inspect the establishment and same the registration of establishment and workers working at construction worker in the bid of the Advector shall and same in order to inspect the establishment and same the registration of establishment and workers working at construction worker in the bid or distruction shall be provided for setting up of schools for imparting education to the chidren o forsebuildon workers in the Bidour careps. Construction sature: List of chidren of workers and be transided by the Linder for foractor to the Labour Department the distruction worker in mandatory.         11 Accommodation shall be provided for setting up of schools for imparting education work is a must. Signify work of where shall be the construction advects in the Bidour careps. Construction advects in the Bidour careps. Construction advects in the generability of the construction advects in the schadour Departrime the registration of advect in the con   | SIGNATÚRE<br>OWNER'S ADDRESS WITH IE<br>NUMBER & CONTACT NUM<br>SMT.REKHA MANJUNATH. ARKAVATI<br>BLOCK, JAKKUR VILLAGE, YELA!'****<br>ARCHITECT/ENGINEER<br>/SUPERVISOR 'S SIGNATUF<br>KIRAN KUMAR DS No:338, Talakavery<br>Bangalore-92,<br>Mob:9538654099<br>E-4199/2016-17<br>PROJECT TITLE :<br>PLAN SHOWING THE PROPOSED RE:<br>NO:2804, SY NO:42/3, 7TH BLOCK, ARH<br>HOBLI, WARD NO:05, BANGALORE.<br>DRAWING TITLE : 7956008<br>2K E REI<br>with GF+<br>SHEET NO : 1<br>This approval of Building plan/ Modified plan is valid for two years from the<br>date of issue of plan and building licence by the competent authority. | BER :<br>THI LAYOUT, 7TH<br>THI LAYOUT, 7TH<br>THI LAYOUT, ALORE.<br>RE<br>Iavout. Amruthahalli,<br>SIDENTIAL BUILDING AT SITE<br>KAVATHI LAYOUT, YELAHANKA<br>179-22-04-202101-49-46\$_\$6X9<br>KHA MANJUNATH :: A (A) |

This is system generated report and does not require any signature. Accuracy of Scrutiny Report and Drawing is subject to accuracy of end-user provided data, 3rd party software/hardware/services, etc. We are not liable for any damages which may arise from use, or inability to use the Application.