

2.75X2.00M

R.W.H

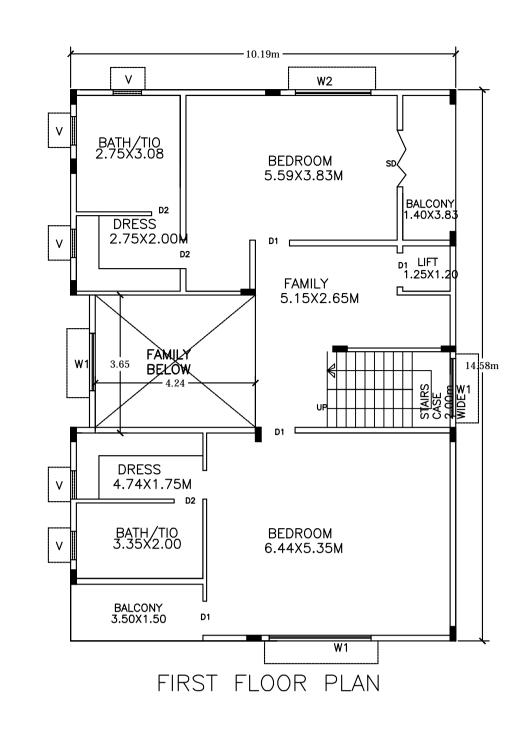

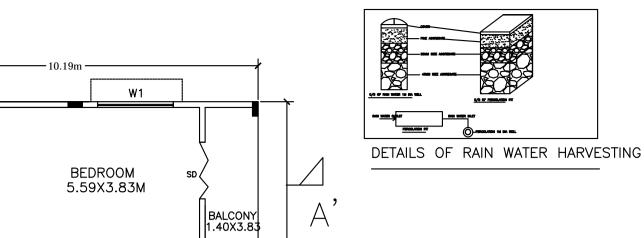

1.25X1.20

FAMILY

SECOND FLOOR PLAN

existing building to be demolished

SOUTH BY SITE NO.1BCC-805


PROPOSED BUILDING

R.W.H. WELL

NORTH BY 1C CROSS (12.00M WIDE) ROAD


SITE PLAN

5.15X2.65M

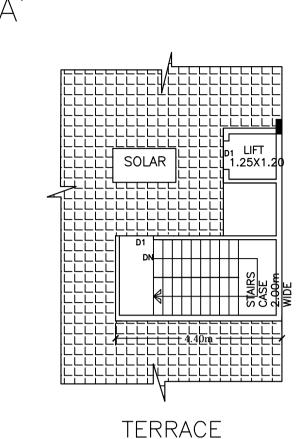

GROUND FLOOR PLAN

NORTH BY 1C CROSS (12.00M WIDE) ROADÍ

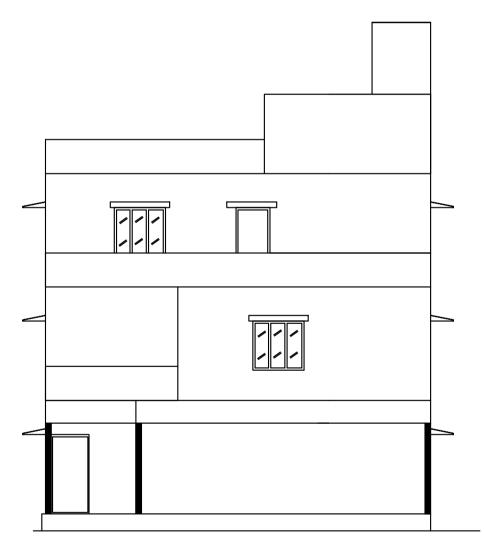


FRONT ELEVATION

Block :A (RASHMI RAO)

Floor Name	Gross Builtup Area	Deductions From Gross BUA(Area in Sq.mt.)	Total Built Up Area (Sq.mt.)	Deducti	Deductions (Area in Sq.mt.)			Total FAR Area (Sq.mt.)	Tnmt (No.)
		Cutout		StairCase	Lift	Lift Machine	Resi.		
Terrace Floor	9.80	0.00	9.80	8.30	0.00	1.50	0.00	0.00	00
Second Floor	90.78	14.84	75.94	0.00	1.50	0.00	74.44	74.44	01
First Floor	146.82	14.84	131.98	0.00	1.50	0.00	130.48	130.48	01
Ground Floor	104.75	0.00	104.75	0.00	1.50	0.00	103.25	103.25	01
Total:	352.15	29.68	322.47	8.30	4.50	1.50	308.17	308.17	03
Total Number of Same Blocks	1								
Total:	352.15	29.68	322.47	8.30	4.50	1.50	308.17	308.17	03

FAR &Tenement Details

Block	No. of Same Bldg	Gross Built Up Area (Sq.mt.)	Deductions From Gross BUA(Area in Sq.mt.) Total Built Up Area (Sq.mt.)		Deductions (Area in Sq.mt.)			Proposed FAR Area (Sq.mt.)	Total FAR Area (Sq.mt.)	Tnmt (No.)
			Cutout	' ' '	StairCase	Lift	Lift Machine	Resi.	(04.1116.)	
A (RASHMI RAO)	1	352.15	29.68	322.47	8.30	4.50	1.50	308.17	308.17	03
Grand Total:	1	352.15	29.68	322.47	8.30	4.50	1.50	308.17	308.17	3.00

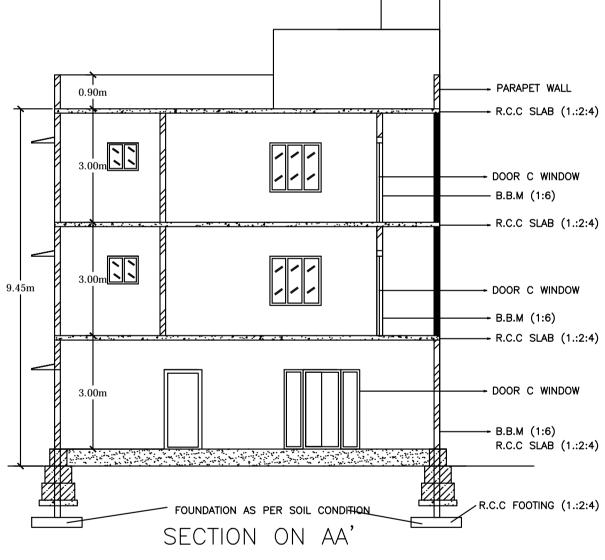

		1	ET WALL SLAB (1.:2:4)
		———— DOOR • ————— B.B.M	C WINDOW
		——— DOOR • ———— B.B.M	C WINDOW
		DOOR	C WINDOW
FOUNDATION AS PE	R SOIL CONDITION	R.C.C FOO	DTING (1.:2:4)

41.25

41.25

0.00

0.00

Required Parking(Table 7a)

Block	Type	SubUse	Area		nits	Car		
Name	Туре	Subose	(Sq.mt.)	Reqd.	Prop.	Reqd./Unit	Reqd.	Prop.
A (RASHMI RAO)	Residential	Plotted Resi development	50 - 225	1	-	1	3	-
	Total :		-	-	-	-	3	3
Parking	Check	(Table	7b)					
Vehicle Ty	(DO	Red	ηd.		Achieved			
venicie ry	/pe	No	Area (Sc	ımt \	No	Δr	a (Sa mt)	

41.25

41.25

13.75

55.00 41.25

Block USE/SUBUSE Details

Total Car

TwoWheeler

Other Parking

	Block Name	Block Use	Block SubUse	Block Structure	Block Land Use Category
	A (RASHMI RAO)	Residential	Plotted Resi development	Bldg upto 11.5 mt. Ht.	R
•					

UnitBUA Table for Block :A (RASHMI RAO)

FLOOR	Name	UnitBUA Type	UnitBUA Area	Carpet Area	No. of Rooms	No. of Tenement
GROUND FLOOR PLAN	Duplex -GF	FLAT	103.25	65.94	6	1
FIRST FLOOR PLAN	Duplex -FF	FLAT	130.48	101.36	9	1
SECOND FLOOR PLAN	Duplex -SF	FLAT	74.44	54.06	5	1
Total:	-	-	308.17	221.36	20	3

SCHEDULE OF JOINERY

BLOCK NAME	NAME	LENGTH	HEIGHT	NOS
A (RASHMI RAO)	D2	0.76	2.10	07
A (RASHMI RAO)	D1	0.90	2.10	09
A (RASHMI RAO)	MD	1.05	2.10	01
A (RASHMI RAO)	SD	1.50	2.10	03
A (RASHMI RAO)	ARCH	1.50	2.10	01
SCHEDULE	OF JOINERY	':		
BLOCK NAME	NAME	LENGTH	HEIGHT	NOS
A (RASHMI RAO)	.,			
/ (I V (O I I WII I V (O)	l V	0.75	1.20	09
A (RASHMI RAO)	W1	0.75 1.52	1.20 1.20	09 05
,	W1 W2		-	

Approval Condition

This Plan Sanction is issued subject to the following conditions:

has to be paid to BWSSB and BESCOM if any.

1. Sanction is accorded for the Residential Building at 1CC/806, HRBR LAYOUT, 1ST BLOCK,BANASAWADI,, Bangalore.

a).Consist of 1Ground + 2 only.

2. Sanction is accorded for Residential use only. The use of the building shall not be deviated to any other use.

3.41.25 area reserved for car parking shall not be converted for any other purpose. 4.Development charges towards increasing the capacity of water supply, sanitary and power main

5. Necessary ducts for running telephone cables, cubicles at ground level for postal services & space for dumping garbage within the premises shall be provided. 6. The applicant shall INSURE all workmen involved in the construction work against any accident / untoward incidents arising during the time of construction.

7. The applicant shall not stock any building materials / debris on footpath or on roads or on drains. The debris shall be removed and transported to near by dumping yard. 8. The applicant shall maintain during construction such barricading as considered necessary to

prevent dust, debris & other materials endangering the safety of people / structures etc. in & around the site.

9. The applicant shall plant at least two trees in the premises. 10.Permission shall be obtained from forest department for cutting trees before the commencement

11.License and approved plans shall be posted in a conspicuous place of the licensed premises. The building license and the copies of sanctioned plans with specifications shall be mounted on

a frame and displayed and they shall be made available during inspections. 12.If any owner / builder contravenes the provisions of Building Bye-laws and rules in force, the Architect / Engineer / Supervisor will be informed by the Authority in the first instance, warned in the second instance and cancel the registration if the same is repeated for the third time. 13. Technical personnel, applicant or owner as the case may be shall strictly adhere to the duties and responsibilities specified in Schedule - IV (Bye-law No. 3.6) under sub section IV-8 (e) to (k).

15.On completion of foundation or footings before erection of walls on the foundation and in the case of columnar structure before erecting the columns "COMMENCEMENT CERTIFICATE" shall be obtained. 16.Drinking water supplied by BWSSB should not be used for the construction activity of the building. 17. The applicant shall ensure that the Rain Water Harvesting Structures are provided & maintained in good repair for storage of water for non potable purposes or recharge of ground water at all times

14. The building shall be constructed under the supervision of a registered structural engineer.

having a minimum total capacity mentioned in the Bye-law 32(a). 18.If any owner / builder contravenes the provisions of Building Bye-laws and rules in force, the authority will inform the same to the concerned registered Architect / Engineers / Supervisor in the first instance, warn in the second instance and cancel the registration of the professional if the same is repeated for the third time.

19. The Builder / Contractor / Professional responsible for supervision of work shall not shall not materially and structurally deviate the construction from the sanctioned plan, without previous approval of the authority. They shall explain to the owner s about the risk involved in contravention of the provisions of the Act, Rules, Bye-laws, Zoning Regulations, Standing Orders and Policy Orders of

20.In case of any false information, misrepresentation of facts, or pending court cases, the plan sanction is deemed cancelled. Special Condition as per Labour Department of Government of Karnataka vide ADDENDUM

(HosadaagiHoodike) Letter No. LD/95/LET/2013, dated: 01-04-2013:

1.Registration of Applicant / Builder / Owner / Contractor and the construction workers working in the construction site with the "Karnataka Building and Other Construction workers Welfare

2. The Applicant / Builder / Owner / Contractor should submit the Registration of establishment and list of construction workers engaged at the time of issue of Commencement Certificate. A copy of the same shall also be submitted to the concerned local Engineer in order to inspect the establishment and ensure the registration of establishment and workers working at construction site or work place. 3. The Applicant / Builder / Owner / Contractor shall also inform the changes if any of the list of workers engaged by him.

4.At any point of time No Applicant / Builder / Owner / Contractor shall engage a construction worker in his site or work place who is not registered with the "Karnataka Building and Other Construction workers Welfare Board".

Board"should be strictly adhered to

1.Accommodation shall be provided for setting up of schools for imparting education to the children o f construction workers in the labour camps / construction sites.

2.List of children of workers shall be furnished by the builder / contractor to the Labour Departmen which is mandatory.

The plans are approved in accordance with the acceptance for approval by the Assistant Director of town planning (EAST) on date: 0.3/08/2019

to terms and conditions laid down along with this building plan approval.

ASSISTANT DIRECTOR OF TOWN PLANNING (EAST

Name : CHANDAN KUMAR ASWATHAIAH Designation : Assistant Director Town Planning (ADTP)

Organization : BRUHAT BANGALORE MAHANAGARA PALIKE Date : 05-Sep-2019 14: 50:18

BHRUHAT BENGALURU MAHANAGARA PALIKE


vide lp number: BBMP/Ad.Com./EST/0285/19-20

Validity of this approval is two years from the date of issue.

3. Employment of child labour in the construction activities strictly prohibited. 4. Obtaining NOC from the Labour Department before commencing the construction work is a must. 5.BBMP will not be responsible for any dispute that may arise in respect of property in question. 6.In case if the documents submitted in respect of property in question is found to be false or

fabricated, the plan sanctioned stands cancelled automatically and legal action will be initiated.

COLOR INDEX PLOT BOUNDARY ABUTTING ROAD

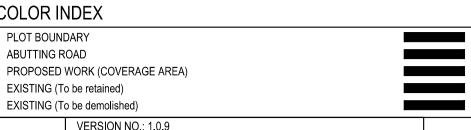

SCALE: 1:100

AREA STATEMENT (BBMP)	VERSION NO.: 1.0.9	
ANLA STATEMENT (BBMF)	VERSION DATE: 01/11/2018	
PROJECT DETAIL:	•	
Authority: BBMP	Plot Use: Residential	
Inward_No: BBMP/Ad,Com./EST/0285/19-20	Plot SubUse: Plotted Resi development Land Use Zone: Residential (Main)	
Application Type: Suvarna Parvangi	Land Use Zone: Residential (Main)	
Proposal Type: Building Permission	Plot/Sub Plot No.: 1CC/806	
Nature of Sanction: New	Khata No. (As per Khata Extract): 1CC/806	
Location: Ring-II	Locality / Street of the property: HRBR LAYO BLOCK,BANASAWADI,	UT,1ST
Building Line Specified as per Z.R: NA		
Zone: East		
Ward: Ward-027		
Planning District: 217-Kammanahalli		
AREA DETAILS:		SQ.M
AREA OF PLOT (Minimum)	(A)	222.
NET AREA OF PLOT	(A-Deductions)	222.
COVERAGE CHECK	·	
Permissible Coverage area (7	75.00 %)	167.
Proposed Coverage Area (47	.01 %)	104.
Achieved Net coverage area	(47.01 %)	104.
Balance coverage area left (2	27.99 %)	62.
FAR CHECK	•	
Permissible F.A.R. as per zor	ning regulation 2015 (1.75)	389.
Additional F.A.R within Ring I	and II (for amalgamated plot -)	0.
Allowable TDR Area (60% of	Perm.FAR)	0.
Premium FAR for Plot within	mpact Zone (-)	0.
Total Perm. FAR area (1.75		389.
Residential FAR (100.00%)		308.
Proposed FAR Area		308.
Achieved Net FAR Area (1.3	8)	308.
Balance FAR Area (0.37)		81.
BUILT UP AREA CHECK		
Proposed BuiltUp Area		322.
Achieved BuiltUp Area		322.

Approval Date: 08/03/2019 4:47:14 PM

Payment Details

Sr No.	Challan	Receipt	Amount (INR)	Payment Mode	Transaction	Payment Date	Remark
or No.	Number	Number	7 tillodile (livit)	r dymont wodo	Number	1 dymont bate	Norman
1	BBMP/5478/CH/19-20	BBMP/5478/CH/19-20	3297.9	Online	8594688779	06/16/2019	
ı	DDIVIP/3470/CH/19-20	DDIVIP/3470/CH/19-20	3291.9	Online	0394000779	11:20:01 AM	-
	No.	Head			Amount (INR)	Remark	
	1	Scrutiny Fee			3297.9	-	


OWNER / GPA HOLDER'S SIGNATURE

OWNER'S ADDRESS WITH ID NUMBER & CONTACT NUMBER:

Smt. RASHMI RAO 01, KIRITI NILAYA, 2nd STAGE, BEHIND DEEPA COMPLEX, PARAREDDY LAYOUT, NAGARBHAVI. #1CC/806, HRBR LAYOUT,1ST BLOCK,BANASAWADI, BANGALORE.



ARCHITECT/ENGINEER /SUPERVISOR 'S SIGNATURE MEHBOOB BASHA 03,6TH CROSS, 5TH MAIN, VENKATARANGAPURAM, BANGALORE E-3150/2007-08

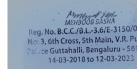

PROJECT TITLE: Smt. RASHMI RAO

882097547-29-07-2019 DRAWING TITLE: 10-48-41\$_\$RASMI RAO

SHEET NO: 1

PRODUCED BY AN AUTODESK EDUCATIONAL PRODUCT