




STILT FLOOR PLAN

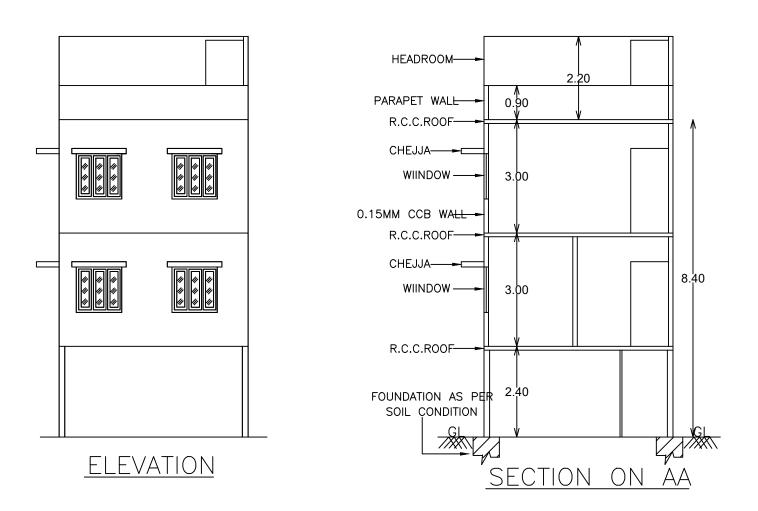

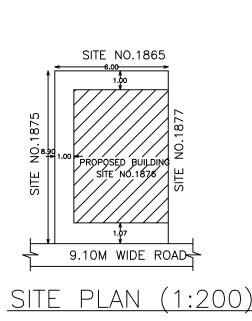

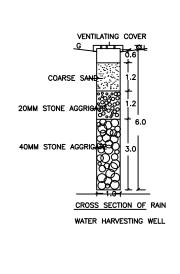

Block :RESI (A1)

Floor Name	Total Built Up Area (Sq.mt.)	Deductions (Area in Sq.mt.)	Proposed FAR Area (Sq.mt.)	Total FAR Area (Sq.mt.)	Tnmt (No.)	
	(04.1111.)	StairCase	StairCase Resi.			
Terrace Floor	13.20	13.20	0.00	0.00	00	
First Floor	34.15	0.00	34.15	34.15	01	
Ground Floor	34.15	0.00	34.15	34.15	00	
Stilt Floor	7.56	0.00	0.00	7.56	00	
Total:	89.06	13.20	68.30	75.86	01	
Total Number of Same Blocks	1					
Total:	89.06	13.20	68.30	75.86	01	

FAR &Tenement Details

Block	No. of Same Total Built Up Bldg Area (Sq.mt.)		Deductions (Area in Sq.mt.)	Proposed FAR Area (Sq.mt.)	Total FAR Area (Sq.mt.)	Tnmt (No.)	
			StairCase	Resi.			
RESI (A1)	1	89.06	13.20	68.30	75.86	01	
Grand Total:	1	89.06	13.20	68.30	75.86	1.00	

SCHEDULE OF JOINERY:

BLOCK NAME	NAME	LENGTH	HEIGHT	NOS
RESI (A1)	D2	0.75	2.10	02
RESI (A1)	D1	1.00	2.10	03
RESI (A1)	MD	1.00	2.10	01

Required Parking(Table 7a)

Block	Type	Type SubUse	Area (Sq.mt.)	Units		Car			
Name	Type			Reqd.	Prop.	Reqd./Unit	Reqd.	Prop.	
	Total :		-	-	-	-	0	1	

Parking Check (Table 7b)

Vehicle Type	Re	eqd.	Achieved		
verlide Type	No.	Area (Sq.mt.)	No.	Area (Sq.mt.)	
Car	-	-	1	26.59	
Total Car	-	-	1	26.59	
Other Parking	-	-	-	0.00	
Total		0.00		26.59	
Total		0.00		20.3	

UnitBUA Table for Block :RESI (A1)

FLOOR	Name	UnitBUA Type	UnitBUA Area	Carpet Area	No. of Rooms	No. of Tenement
FIRST FLOOR PLAN	1	FLAT	19.33	19.33	3	0
GROUND FLOOR PLAN	1	FLAT	19.33	19.33	3	1
Total:	-	-	38.66	38.66	6	1

SCHEDULE OF JOINERY:

BLOCK NAME	NAME	LENGTH	HEIGHT	NOS
RESI (A1)	W2	0.90	1.20	02
RESL(A1)	\\/1	1 20	1 20	07

Approval Condition:

This Plan Sanction is issued subject to the following conditions

1. Sanction is accorded for the Residential Building at 1876, HAL 3RD STAGE JEEVANBHEEMA NAGAR BANGALORE, Bangalore.

a). Consist of 1Stilt + 1Ground + 1 only.

2.Sanction is accorded for Residential use only. The use of the building shall not be deviated to any

3.26.59 area reserved for car parking shall not be converted for any other purpose.

4.Development charges towards increasing the capacity of water supply, sanitary and power main has to be paid to BWSSB and BESCOM if any. 5. Necessary ducts for running telephone cables, cubicles at ground level for postal services & space

for dumping garbage within the premises shall be provided. 6. The applicant shall INSURE all workmen involved in the construction work against any accident

/ untoward incidents arising during the time of construction. 7. The applicant shall not stock any building materials / debris on footpath or on roads or on drains.

The debris shall be removed and transported to near by dumping yard. 8. The applicant shall maintain during construction such barricading as considered necessary to prevent dust, debris & other materials endangering the safety of people / structures etc. in

9. The applicant shall plant at least two trees in the premises.

10.Permission shall be obtained from forest department for cutting trees before the commencement of the work.

11.License and approved plans shall be posted in a conspicuous place of the licensed premises. The building license and the copies of sanctioned plans with specifications shall be mounted on a frame and displayed and they shall be made available during inspections.

12.If any owner / builder contravenes the provisions of Building Bye-laws and rules in force, the Architect / Engineer / Supervisor will be informed by the Authority in the first instance, warned in the second instance and cancel the registration if the same is repeated for the third time. 13. Technical personnel, applicant or owner as the case may be shall strictly adhere to the duties and

responsibilities specified in Schedule - IV (Bye-law No. 3.6) under sub section IV-8 (e) to (k). 14. The building shall be constructed under the supervision of a registered structural engineer. 15.On completion of foundation or footings before erection of walls on the foundation and in the case of columnar structure before erecting the columns "COMMENCEMENT CERTIFICATE" shall be obtained.

16.Drinking water supplied by BWSSB should not be used for the construction activity of the building. 17. The applicant shall ensure that the Rain Water Harvesting Structures are provided & maintained in good repair for storage of water for non potable purposes or recharge of ground water at all times having a minimum total capacity mentioned in the Bye-law 32(a).

18.If any owner / builder contravenes the provisions of Building Bye-laws and rules in force, the authority will inform the same to the concerned registered Architect / Engineers / Supervisor in the first instance, warn in the second instance and cancel the registration of the professional if the same is repeated for the third time.

19. The Builder / Contractor / Professional responsible for supervision of work shall not shall not materially and structurally deviate the construction from the sanctioned plan, without previous approval of the authority. They shall explain to the owner s about the risk involved in contravention of the provisions of the Act, Rules, Bye-laws, Zoning Regulations, Standing Orders and Policy Orders of

20.In case of any false information, misrepresentation of facts, or pending court cases, the plan sanction is deemed cancelled.

Special Condition as per Labour Department of Government of Karnataka vide ADDENDUM (HosadaagiHoodike) Letter No. LD/95/LET/2013, dated: 01-04-2013:

1.Registration of

Applicant / Builder / Owner / Contractor and the construction workers working in the construction site with the "Karnataka Building and Other Construction workers Welfare Board"should be strictly adhered to

2.The Applicant / Builder / Owner / Contractor should submit the Registration of establishment and list of construction workers engaged at the time of issue of Commencement Certificate. A copy of the same shall also be submitted to the concerned local Engineer in order to inspect the establishment and ensure the registration of establishment and workers working at construction site or work place. 3. The Applicant / Builder / Owner / Contractor shall also inform the changes if any of the list of

4.At any point of time No Applicant / Builder / Owner / Contractor shall engage a construction worker in his site or work place who is not registered with the "Karnataka Building and Other Construction workers Welfare Board".

 Accommodation shall be provided for setting up of schools for imparting education to the children o f construction workers in the labour camps / construction sites.

2.List of children of workers shall be furnished by the builder / contractor to the Labour Department which is mandatory.

3. Employment of child labour in the construction activities strictly prohibited. 4. Obtaining NOC from the Labour Department before commencing the construction work is a must.

5.BBMP will not be responsible for any dispute that may arise in respect of property in question. 6.In case if the documents submitted in respect of property in question is found to be false or

fabricated, the plan sanctioned stands cancelled automatically and legal action will be initiated.

vide lp number: BBMP/Ad.Com./FST/0736/19-20

Validity of this approval is two years from the date of issue.

COLOR INDEX

PLOT BOUNDARY ABUTTING ROAD PROPOSED WORK (COVERAGE AREA)

EXISTING (To be retained)

EXISTING (To be demolished)



SCALE: 1:100

ERSION NO.: 1.0.10 ERSION DATE: 01/11/2018 ot Use: Residential ot SubUse: Semidetached
ot Use: Residential
ot SubUse: Semidetached
nd Use Zone: Residential (Main)
ot/Sub Plot No.: 1876
nata No. (As per Khata Extract): 74-8-1876
D No. (As per Khata Extract): 74-8-1876
cality / Street of the property: HAL 3RD STAGE JEEVANBHEEMA AGAR BANGALORE
SQ.MT.
53.40
-Deductions) 53.40
•
40.05
34.15
34.15
5.90
<u> </u>
ation 2015 (1.75) 93.45
or amalgamated plot -) 0.00
(8)
ne (-) 0.00
93.45
68.30
75.86
75.86
17.59
, <u>, </u>
89.06
89.06

Payment Details


Sr No.	Challan Number	Receipt Number	Amount (INR)	Payment Mode	Transaction Number	Payment Date	Remark
1	BBMP/18243/CH/19-20	BBMP/18243/CH/19-20	648.52	Online	9049208421	09/14/2019 4:20:03 PM	-
	No.	Head			Amount (INR)	Remark	
	1	Scrutiny Fee			648.52	1	

OWNER / GPA HOLDER'S SIGNATURE

OWNER'S ADDRESS WITH ID NUMBER & CONTACT NUMBER:

UDAYAKUMAR YEDAKUPPAM HAL 3RD STAGE JEEVANBHEEMA NAGAR BANGALORE WARD

NO.88 HAL 3RD STAGE JEEVANBHEEMA NAGAR BANGALORE WARD NO.88

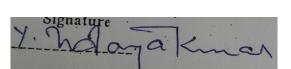

ARCHITECT/ENGINEER /SUPERVISOR 'S SIGNATURE

vinitha naik no 3 first floor 7th main 2nd

cross shankar nagar BCC/BL-3.6/E-4363/2018-19



PROJECT TITLE: RESIDENTIAL BUILDING

THE PLAN SHOWING PROPOSED RESIDENTIAL BUILDING AT SITE NO.1878, SITUATED AT.HAL 3RD STAGE, BANGALORE EAST TALUK. PID NO.74-8-1876, WARD NO.74.

1349968502-27-09-2019 DRAWING TITLE:

10-48-41\$_\$UDAYKUMAR 20X30E

SHEET NO: 1



The plans are approved in accordance with the acceptance for approval by

the Assistant Director of town planning (EAST (C)) on date:30/09/2019

to terms and conditions laid down along with this building plan approval.

Name: ASHA B S

Designation : Assistant Director Town Planning (ADTP)

Organization : BRUHAT BANGALORE MAHANAGARA PALIKE..
Date : 10-Oct-2019 18: 19:47

BHRUHAT BENGALURU MAHANAGARA PALIKE