


ELEVATION

Block :AA (BB)


Floor Name	Total Built Up Area	Deductions (Area in Sq.mt.)					Proposed FAR Area (Sq.mt.)	Total FAR Area	Tnmt (No.)
	(Sq.mt.)	StairCase	Lift	Lift Machine	Void	Parking	Resi.	(Sq.mt.)	
Terrace Floor	22.61	20.36	0.00	2.25	0.00	0.00	0.00	0.00	00
Second Floor	133.80	0.00	2.25	0.00	14.68	0.00	116.87	116.87	01
First Floor	133.80	0.00	2.25	0.00	14.68	0.00	116.87	116.87	01
Ground Floor	139.80	0.00	2.25	0.00	0.99	0.00	136.56	136.56	02
Stilt Floor	139.80	0.00	2.25	0.00	0.00	131.33	0.00	6.22	00
Total:	569.81	20.36	9.00	2.25	30.35	131.33	370.30	376.52	04
Total Number of Same Blocks :	1								
Total:	569.81	20.36	9.00	2.25	30.35	131.33	370.30	376.52	04

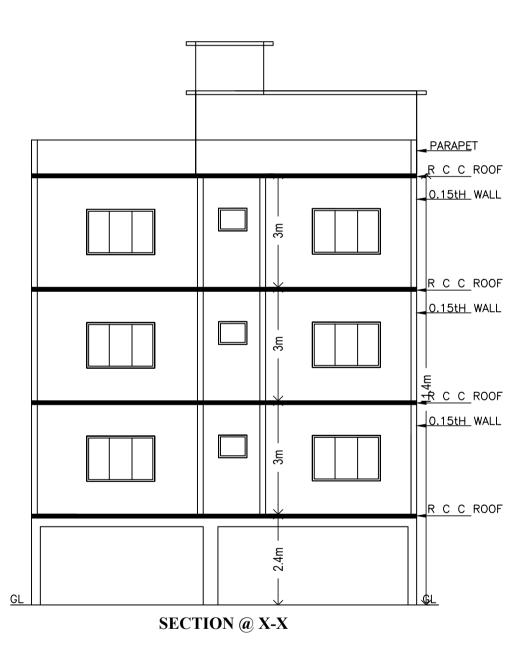


Required Parking(Table 7a)

Block	Туре	SubUse	Area	Units			
Name	l iype	300036	(Sq.mt.)	Reqd.	Prop.	Re	
AA (BB)	Residential	Plotted Resi development	50 - 225	1	-		
	Total :		-	-	-	-	
Parking Check (Table 7b)							


Vahiala Typa	Re		
Vehicle Type	No.	Area (Sq.mt.)	No.
Car	4	55.00	4
Total Car	4	55.00	4
TwoWheeler	-	13.75	0
Other Parking	-	-	-
Total		68.75	

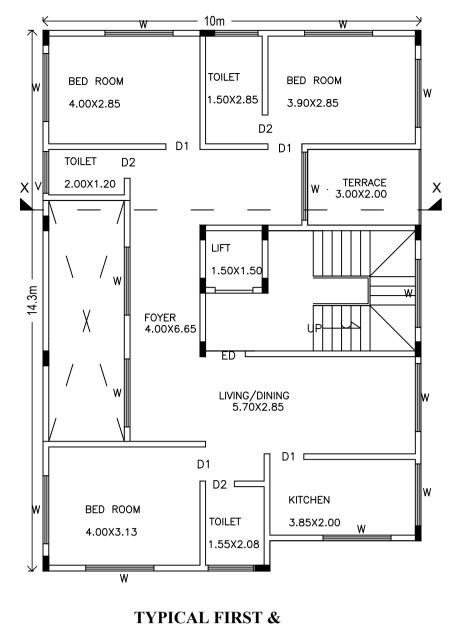

SECON FLOOR PLAN

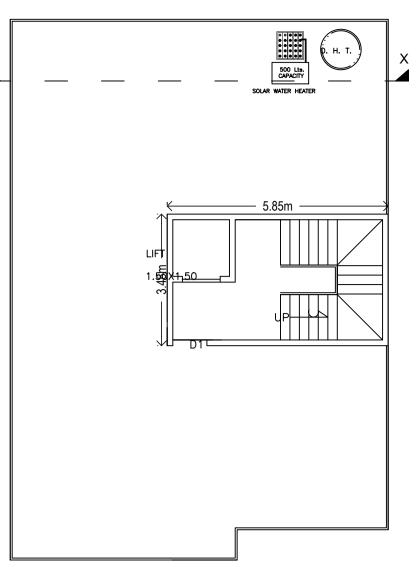

TERRACE FLOOR PLAN

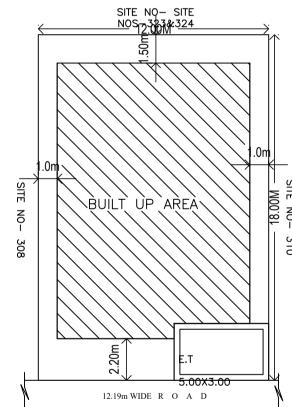

SITE PLAN (Scale = 1:200)

UnitBUA Table for Block :AA (BB)

FLOOR	Name	UnitBUA Type	UnitBUA Area	Carpet Area	No. of Rooms	No. of Tenement
GROUND	GF1	FLAT	59.90	59.90	6	2
FLOOR PLAN	GF2	FLAT	52.26	52.26	5	2
TYPICAL - 1& 2 FLOOR PLAN	FF3SF4	FLAT	91.97	91.97	8	2
Total:	-	-	296.11	296.11	27	4

SCHEDULE OF JOINERY:

AA (BB)

BLOCK NAME	NAME	LENGTH	HEIGHT	NOS
AA (BB)	D1	0.76	2.10	09
AA (BB)	D1	0.90	2.10	14
AA (BB)	ED	1.05	2.10	04
SCHEDULE	OF JOINERY			
BLOCK NAME	NAME	LENGTH	HEIGHT	NOS
AA (BB)	W2	0.90	1.20	03
AA (BB)	V	1.00	2.50	06

1.80

3.00

36

FAR &Tenement Details

Block	No. of Same Bldg	Total Built Up Area	Deductions (Area in Sq.mt.)				Proposed FAR Area (Sq.mt.)	Total FAR Area	Tnmt (No.)	
	ounie blug	(Sq.mt.)	StairCase	Lift	Lift Machine	Void	Parking	Resi.	(Sq.mt.)	
AA (BB)	1	569.81	20.36	9.00	2.25	30.35	131.33	370.30	376.52	04
Grand Total:	1	569.81	20.36	9.00	2.25	30.35	131.33	370.30	376.52	4.00

W

Block USE/SUBUSE Details

Block Name	Block Use	Block SubUse	Block Structure	Block Land Use Category
AA (BB)	Residential	Plotted Resi development	Bldg upto 11.5 mt. Ht.	R

Approval Condition :

This Plan Sanction is issued subject to the following conditions :

, 20th BLOCK, ARKAVATHI LAY OUT, HENNUR VILLAGE, BANGALORE, WARD NO- 24., Bangalore. a).Consist of 1Stilt + 1Ground + 2 only. 2. Sanction is accorded for Residential use only. The use of the building shall not be deviated to any other use.

3.131.33 area reserved for car parking shall not be converted for any other purpose.4.Development charges towards increasing the capacity of water supply, sanitary and power main has to be paid to BWSSB and BESCOM if any.

5.Necessary ducts for running telephone cables, cubicles at ground level for postal services & space for dumping garbage within the premises shall be provided. 6. The applicant shall INSURE all workmen involved in the construction work against any accident

/ untoward incidents arising during the time of construction. 7. The applicant shall not stock any building materials / debris on footpath or on roads or on drains. The debris shall be removed and transported to near by dumping yard.

8. The applicant shall maintain during construction such barricading as considered necessary to prevent dust, debris & other materials endangering the safety of people / structures etc. in & around the site.

9. The applicant shall plant at least two trees in the premises. 10.Permission shall be obtained from forest department for cutting trees before the commencement

of the work. 11.License and approved plans shall be posted in a conspicuous place of the licensed premises. The building license and the copies of sanctioned plans with specifications shall be mounted on a frame and displayed and they shall be made available during inspections. 12.If any owner / builder contravenes the provisions of Building Bye-laws and rules in force, the Architect / Engineer / Supervisor will be informed by the Authority in the first instance, warned in the second instance and cancel the registration if the same is repeated for the third time. 13. Technical personnel, applicant or owner as the case may be shall strictly adhere to the duties and responsibilities specified in Schedule - IV (Bye-law No. 3.6) under sub section IV-8 (e) to (k). 14. The building shall be constructed under the supervision of a registered structural engineer. 15.On completion of foundation or footings before erection of walls on the foundation and in the case of columnar structure before erecting the columns "COMMENCEMENT CERTIFICATE" shall be obtained. 16.Drinking water supplied by BWSSB should not be used for the construction activity of the building. 17. The applicant shall ensure that the Rain Water Harvesting Structures are provided & maintained in

good repair for storage of water for non potable purposes or recharge of ground water at all times having a minimum total capacity mentioned in the Bye-law 32(a). 18. If any owner / builder contravenes the provisions of Building Bye-laws and rules in force, the authority will inform the same to the concerned registered Architect / Engineers / Supervisor in the first instance, warn in the second instance and cancel the registration of the professional if the same is repeated for the third time.

19. The Builder / Contractor / Professional responsible for supervision of work shall not shall not materially and structurally deviate the construction from the sanctioned plan, without previous approval of the authority. They shall explain to the owner s about the risk involved in contravention of the provisions of the Act, Rules, Bye-laws, Zoning Regulations, Standing Orders and Policy Orders of the BBMP.

sanction is deemed cancelled. Special Condition as per Labour Department of Government of Karnataka vide ADDENDUM (HosadaagiHoodike) Letter No. LD/95/LET/2013, dated: 01-04-2013 :

1.Registration of Applicant / Builder / Owner / Contractor and the construction workers working in the construction site with the "Karnataka Building and Other Construction workers Welfare Board"should be strictly adhered to

2. The Applicant / Builder / Owner / Contractor should submit the Registration of establishment and list of construction workers engaged at the time of issue of Commencement Certificate. A copy of the same shall also be submitted to the concerned local Engineer in order to inspect the establishment and ensure the registration of establishment and workers working at construction site or work place. 3. The Applicant / Builder / Owner / Contractor shall also inform the changes if any of the list of


workers engaged by him. 4.At any point of time No Applicant / Builder / Owner / Contractor shall engage a construction worker in his site or work place who is not registered with the "Karnataka Building and Other Construction

workers Welfare Board".

Note

f construction workers in the labour camps / construction sites. 2.List of children of workers shall be furnished by the builder / contractor to the Labour Department which is mandatory.

3.Employment of child labour in the construction activities strictly prohibited. 4. Obtaining NOC from the Labour Department before commencing the construction work is a must. 5.BBMP will not be responsible for any dispute that may arise in respect of property in question. 6.In case if the documents submitted in respect of property in question is found to be false or fabricated, the plan sanctioned stands cancelled automatically and legal action will be initiated.

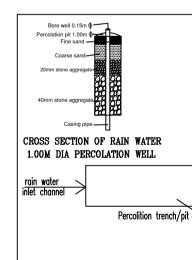


DETAILS OF HARVESTING

The plans are approved the Assistant Director of vide lp number: BBMP/Ad to terms and conditions Validity of this approval

ASSISTANT DIREC

BHRUHAT BE

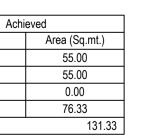

Reqd. Prop

4 4

4

1.Sanction is accorded for the Residential Building at SITE NO- 309, , SITE NO- 309, SY NO- 92/2

20.In case of any false information, misrepresentation of facts, or pending court cases, the plan

1.Accommodation shall be provided for setting up of schools for imparting education to the children o

				SCALE: 1:10
Γ	COLO	R INDEX		
	PLOT B	OUNDARY		
	ABUTTI	NG ROAD		
	PROPO	SED WORK (COVERAGE AREA)		
	EXISTIN	IG (To be retained)		
	EXISTIN	IG (To be demolished)		
		VERSION NO.: 1.0.11		
AREA STATEMENT (BBMP)		VERSION DATE: 01/11/2018		
PROJECT DETAIL:				
Authority: BBMP		Plot Use: Residential		
Inward_No:		Plot SubUse: Plotted Resi developme	at	
BBMP/Ad.Com./EST/0797/19-20				
Application Type: Suvarna Parvang		Land Use Zone: Residential (Main)		
Proposal Type: Building Permission		Plot/Sub Plot No.: SITE NO- 309,		
Nature of Sanction: New		City Survey No.: SY NO- 92/2,		
Location: Ring-II		Khata No. (As per Khata Extract): SIT		
Building Line Specified as per Z.R:	NA	Locality / Street of the property: SITE NO- 309, SY NO- 92/2, 20th BLOCK, ARKAVATHI LAY OUT,HENNUR VILLAGE, BANGALORE, WARD NO- 24.		
Zone: East (C)				
Ward: Ward - 024 (C)				
Planning District: 217-Kammanahal	li			
AREA DETAILS:				SQ.MT.
AREA OF PLOT (Minimum)		(A)		216.00
NET AREA OF PLOT		(A-Deductions)		216.00
COVERAGE CHECK				
Permissible Coverag	,			162.00
Proposed Coverage	,			139.80
Achieved Net covera	<u> </u>	,		139.80
Balance coverage ar	ea left (10.	28 %)		22.20
FAR CHECK				
		g regulation 2015(1.75)		378.00
	0	nd II (for amalgamated plot -)		0.00
Allowable TDR Area	•	,		0.00
Premium FAR for Plot within Impact Zone (-)				0.00
Total Perm. FAR area(1.75)				378.00
Residential FAR (98.35%)				370.30
Proposed FAR Area				376.52
Achieved Net FAR Area (1.74)				376.52
	Balance FAR Area (0.01)			1.48
Balance FAR Area (0.01)			
Balance FAR Area (BUILT UP AREA CHECK	,			
Balance FAR Area (ea			569.81

Approval Date : 11/07/2019 1:27:03 PM

Payment Details

Sr No.	Challan Number	Receipt Number	Amount (INR)	Payment Mode	Transaction Number	Payment Date	Remark
1	BBMP/20086/CH/19-20	BBMP/20086/CH/19-20	2600.08	Online	9112761007	09/26/2019 7:20:02 PM	-
	No.		Head			Remark	
	1	Scrutiny Fee			2600.08	-	

Empty space 0.1m depth Fine sand layer 0.1m depth Corres sand 40mm stone aggregate	OWNER / GPA HOLDER'S SIGNATURE
CROSS SECTION OF PERCOLATION PIT/TRENCH rain water inlet channel	OWNER'S ADDRESS WITH ID NUMBER & CONTACT NUMBER : Mr. KUNJA TANVEER SITE NO- 309, SY NO- 92/2, 20th BLOCK, ARKAVATHI LAY OUT,HENNUR VILLAGE, BANGALORE, WARD NO-
Percolition well 1.00m dia	24.
RAIN WATER STRUCTURES	- to a loss
SIRUCIURES	
in accordance with the acceptance for approval by town planning (EAST_(C)_) on date:07/11/2019 LCom./EST/0797/19-20 subject laid down along with this building plan approval. is two years from the date of issue.	ARCHITECT/ENGINEER /SUPERVISOR 'S SIGNATURE MALLU MADHUSUDHAN REDDY #2, LEVEL 2, SB COMPLEX, NEXT TO IYER SCHOOL, HMT MAIN ROAD, MATHIKERE. BCC/BL-3.6/E-4003/2014-15
Name : CHANDAN KUMAR ASWATHAIAH Designation : Assistant Director Town Planning (ADTP) Organization : BRUHAT BANGALORE MAHANAGARA PALIKE Date : 16-Jan-2020 18: 17:46	PROJECT TITLE : THE PLAN OF THE PROPOSED RESIDENTIAL BUILDING AT SITE NO- 309, SY NO- 92/2, 20th BLOCK, ARKAVATHI LAY OUT, HENNUR VILLAGE, BANGALORE, WARD NO- 24.
CTOR OF TOWN PLANNING (EAST_(C)_)	DRAWING TITLE : 1965245665-14-10-2019 04-39-05\$_\$12X18 (1)
NGALURU MAHANAGARA PALIKE	SHEET NO : 1