




SCALE : 1:100

Approval Condition :

This Plan Sanction is issued subject to the following conditions :

- Sanction is accorded for the Residential Building at 6, 4TH D CROSS, B CHANNASANDRA, BENNIGANAHALLI, BANGALORE.
- Sanction is accorded for Residential use only. The use of the building shall not be deviated to any other use.
- 113.66 area reserved for car parking shall not be converted for any other purpose.
- Development charges towards increasing the capacity of water supply, sanitary and power main has to be paid to BWSSB and BESCOM if any.
- Necessary ducts for running telephone cables, cubicles at ground level for postal services & space for dumping garbage within the premises shall be provided.
- The applicant shall INSURE all workmen involved in the construction work against any accident / untoward incidents arising during the time of construction.
- The applicant shall not stock any building materials / debris on footpath or on roads or on drains. The debris shall be removed and transported to near by dumping yard.
- The applicant shall maintain during construction such barricading as considered necessary to prevent dust, debris & other materials endangering the safety of people / structures etc. in & around the site.
- The applicant shall plant at least two trees in the premises.
- Permission shall be obtained from forest department for cutting trees before the commencement of the work.
- License and approved plans shall be posted in a conspicuous place of the licensed premises. The building license and the copies of sanctioned plans with specifications shall be mounted on a frame and displayed and they shall be made available during inspections.
- If any owner / builder contravenes the provisions of Building Bye-laws and rules in force, the Architect / Engineer / Supervisor will be informed by the Authority in the first instance, warned in the second instance and cancel the registration if the same is repeated for the third time.
- Technical personnel, applicant or owner as the case may be shall strictly adhere to the duties and responsibilities specified in Schedule - IV (Bye-law No. 3.6) under sub section IV-8 (e) to (k).
- The building shall be constructed under the supervision of a registered structural engineer.
- On completion of foundation or footings before erection of walls on the foundation and in the case of columnar structure before erecting the columns "COMMENCEMENT CERTIFICATE" shall be obtained.
- Drinking water supplied by BWSSB should not be used for the construction activity of the building.
- The applicant shall ensure that the Rain Water Harvesting Structures are provided & maintained in good repair for storage of water for non potable purposes or recharge of ground water at all times having a minimum total capacity mentioned in the Bye-law 32(a).
- If any owner / builder contravenes the provisions of Building Bye-laws and rules in force, the authority will inform the same to the concerned registered Architect / Engineers / Supervisor in the first instance, warn in the second instance and cancel the registration of the professional if the same is repeated for the third time.
- The Builder / Contractor / Professional responsible for supervision of work shall not shall not materially and structurally deviate the construction from the sanctioned plan, without previous approval of the authority. They shall explain to the owner s about the risk involved in contravention of the provisions of the Act, Rules, Bye-laws, Zoning Regulations, Standing Orders and Policy Orders of the BBMP.
- In case of any false information, misrepresentation of facts, or pending court cases, the plan sanction is deemed cancelled.
- Special Condition as per Labour Department of Government of Karnataka vide ADDENDUM (Hosadaagi/Hoodike) Letter No. LD/95/LET/2013, dated: 01-04-2013 :

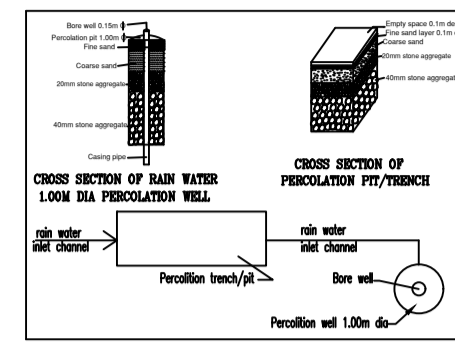

DETAILS OF RAIN WATER HARVESTING STRUCTURES

COLOR INDEX	
[Symbol]	PLOT BOUNDARY
[Symbol]	ABUTTING ROAD
[Symbol]	PROPOSED WORK (COVERAGE AREA)
[Symbol]	EXISTING (To be retained)
[Symbol]	EXISTING (To be demolished)

AREA STATEMENT (BBMP)		VERSION NO. : 1.0.11
PROJECT DETAIL:		VERSION DATE: 01/11/2018
Authority: BBMP	Plot Use: Residential	
Inward No: BBMP/Ad.Com./EST/1036/19-20	Plot Use: Plotted Resi development	
Application Type: Suvama Parvangi	Land Use Zone: Residential (Main)	
Proposal Type: Building Permission	Plot/Sub Plot No.: 6	
Nature of Sanction: New	PID No. (As per Khata Extract): 84-294-6	
Location: Ring-II	Locality / Street of the property: 4TH D CROSS, B CHANNASANDRA, BENNIGANAHALLI, BANGALORE.	
Building Line Specified as per Z.R. NA		
Zone: East		
Ward: Ward-050		
Planning District: 205-Baiyyappanhalli		
AREA DETAILS:		SQ.MT.
AREA OF PLOT (Minimum)	(A)	185.78
NET AREA OF PLOT	(A-Deductions)	185.78
COVERAGE CHECK		
Permissible Coverage area (75.00 %)		139.33
Proposed Coverage Area (66.97 %)		124.42
Achieved Net coverage area (66.97 %)		124.42
Balance coverage area left (8.03 %)		14.91
FAR CHECK		
Permissible F.A.R. as per zoning regulation 2015 (1.75)		325.11
Additional F.A.R. within Ring I and II (for amalgamated plot -)		0.00
Allowable TDR Area (60% of Perm.FAR)		0.00
Premium FAR for Plot within Impact Zone (-)		0.00
Total Perm. FAR area (1.75)		325.11
Residential FAR (97.35%)		312.70
Proposed FAR Area		321.21
Achieved Net FAR Area (1.73)		321.21
Balance FAR Area (0.02)		3.90
BUILT UP AREA CHECK		
Proposed BuiltUp Area		462.46
Achieved BuiltUp Area		462.46

Approval Date : 11/29/2019 7:26:52 PM

Payment Details

Sr No.	Challan Number	Receipt Number	Amount (INR)	Payment Mode	Transaction Number	Payment Date	Remark
1	BBMP/25421/CH/19-20	BBMP/25421/CH/19-20	2086.9	Online	9319362323	11/07/2019 12:20:02 PM	-
	No.		Head		Amount (INR)		Remark
	1		Scrutiny Fee		2086.9	-	

Required Parking(Table 7a)

Block Name	Type	SubUse	Area (Sq.mt.)	Units		Car		
				Reqd.	Prop.	Reqd./Unit	Reqd.	Prop.
RESI (AA)	Residential	Plotted Resi development	50 - 225	1	-	1	2	-
Total:				-	-	-	2	2

Parking Check (Table 7b)

Vehicle Type	Reqd.		Achieved	
	No.	Area (Sq.mt.)	No.	Area (Sq.mt.)
Car	2	27.50	2	27.50
Total Car	2	27.50	2	27.50
TwoWheeler	-	13.75	0	0.00
Other Parking	-	-	-	86.16
Total		41.25		113.66

OWNER / GPA HOLDER'S SIGNATURE

OWNER'S ADDRESS WITH ID NUMBER & CONTACT NUMBER : Smt.V.GEETHA NO.6, 4TH D CROSS, B CHANNASANDRA, BENNIGANAHALLI,

V. Geetha

ARCHITECT/ENGINEER /SUPERVISOR 'S SIGNATURE



R. Vasanth Madhava No 29, 2nd main road, Tata Silk Fsm, Basavanagudi./No 29, 2nd main road, Tata Silk Fsm, Basavanagudi. BCC/BL-3.6/E:3213:08-09

R. Vasanth


PROJECT TITLE : PLAN SHOWING OF PROPOSED RESIDENTIAL BUILDING AT SITE NO.6, 4TH D CROSS, B CHANNASANDRA, BENNIGANAHALLI, BANGALORE.

DRAWING TITLE : 1170990036-28-11-2019 11-16-49\$ \$50X40 KIRAN-DRAWING-NEW


SHEET NO : 1

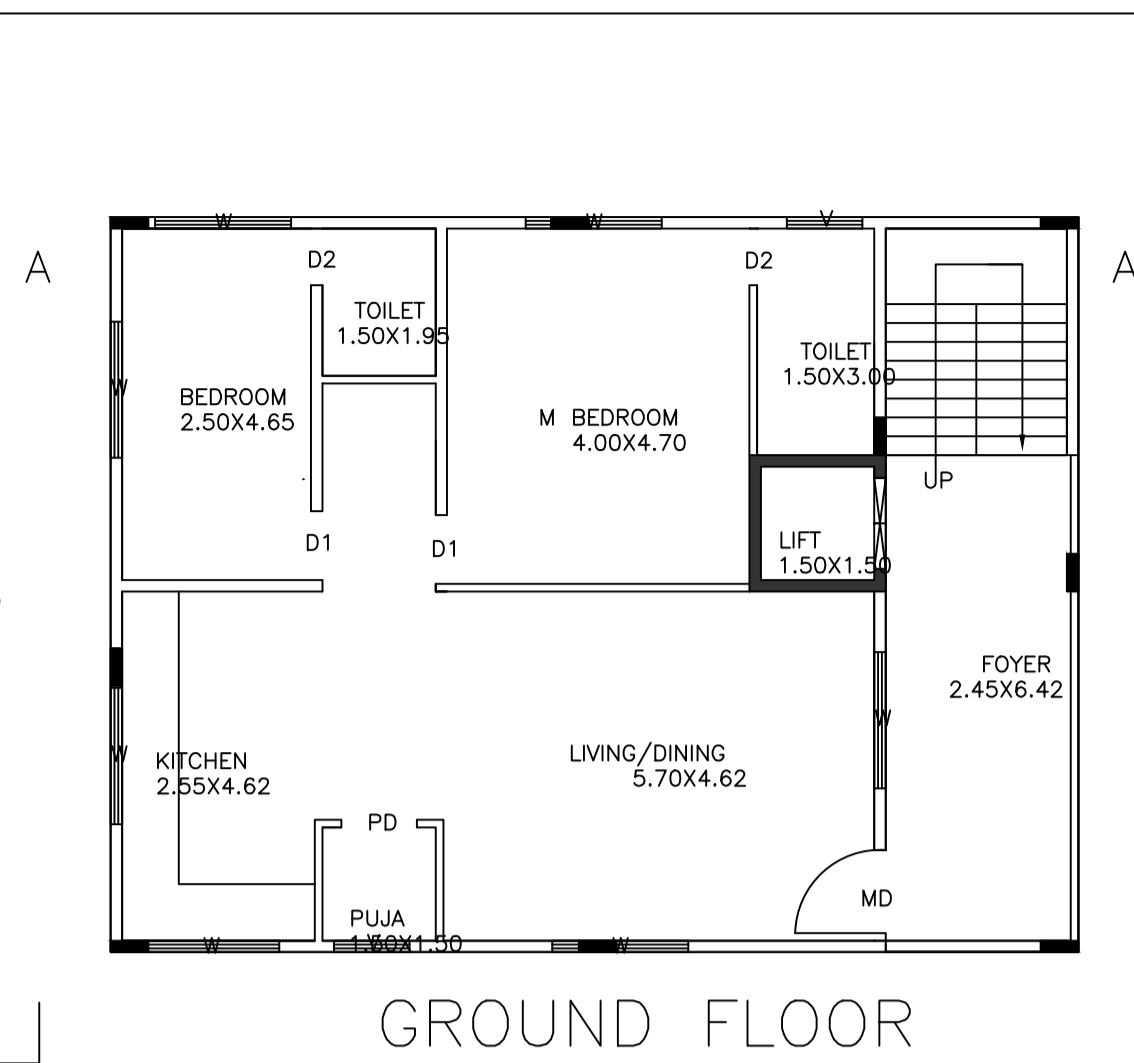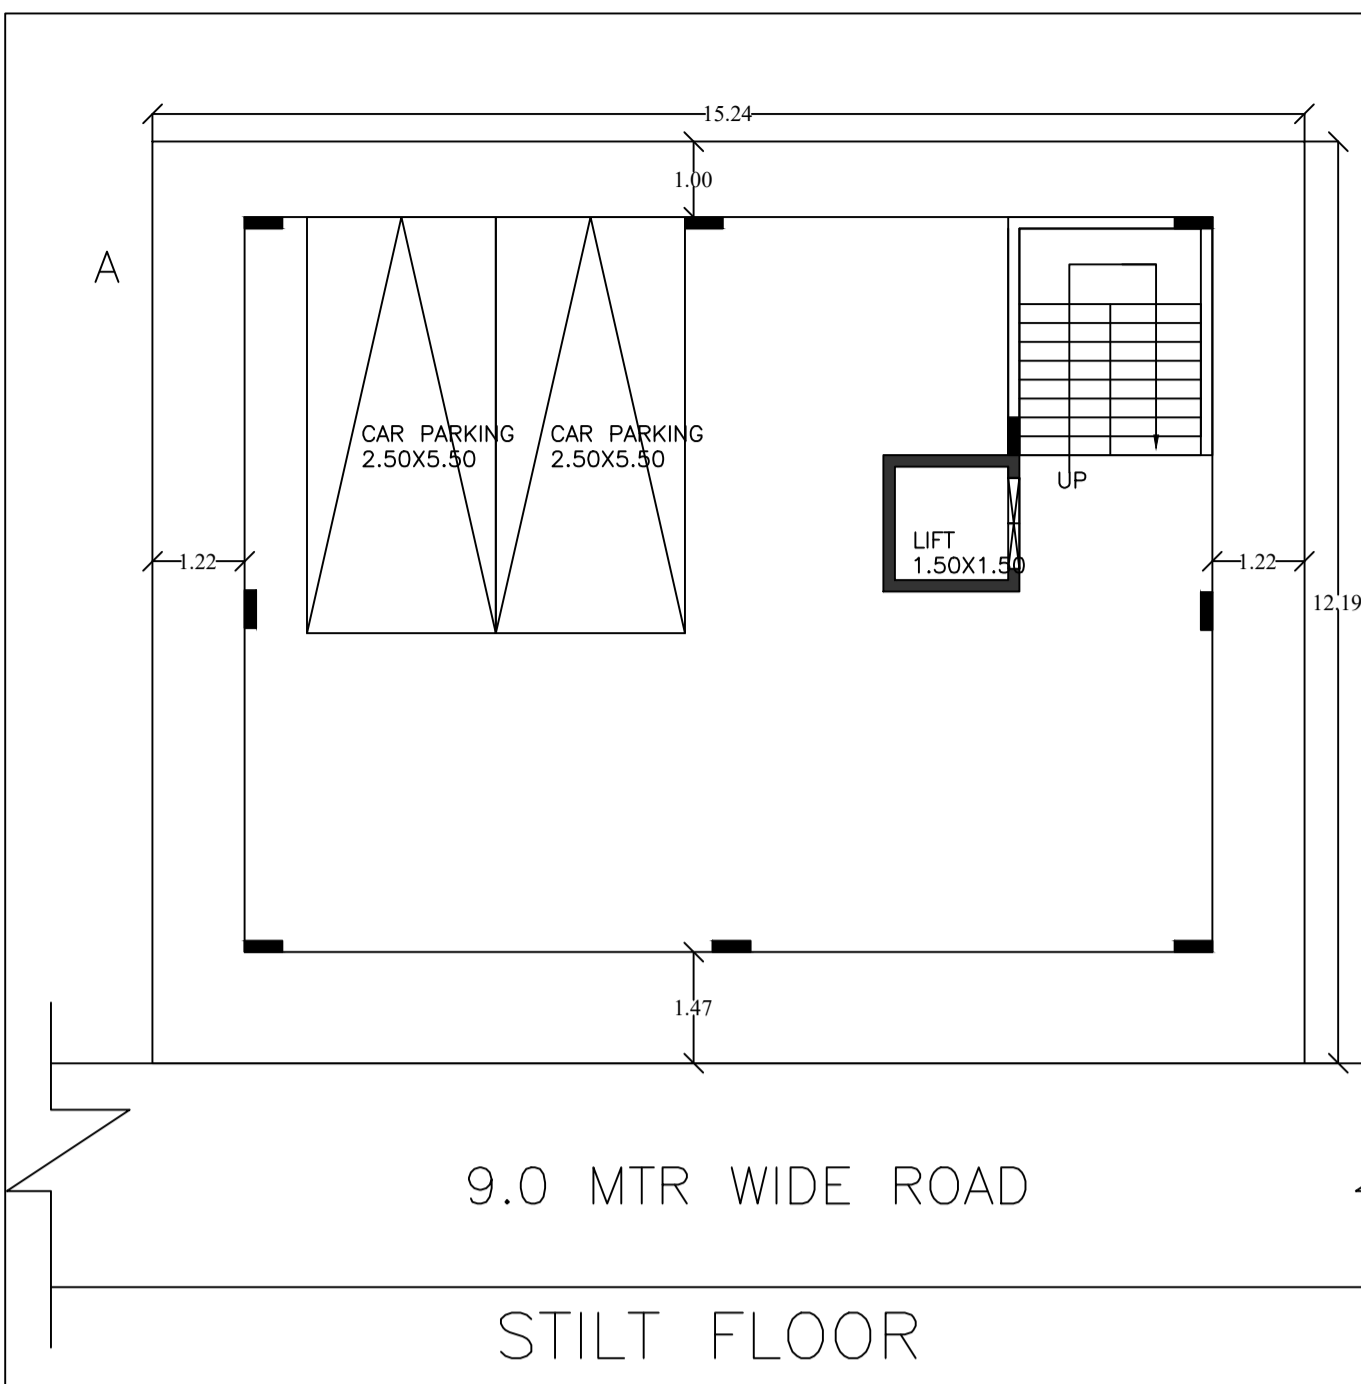


GROUND FLOOR

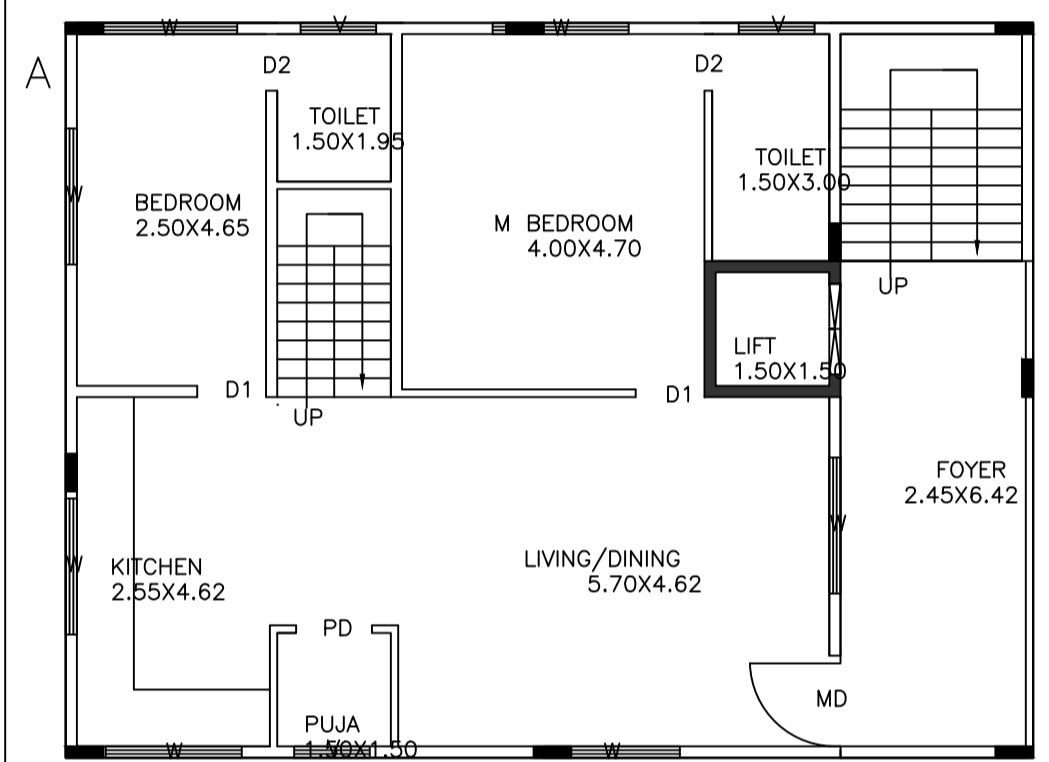


FIRST FLOOR

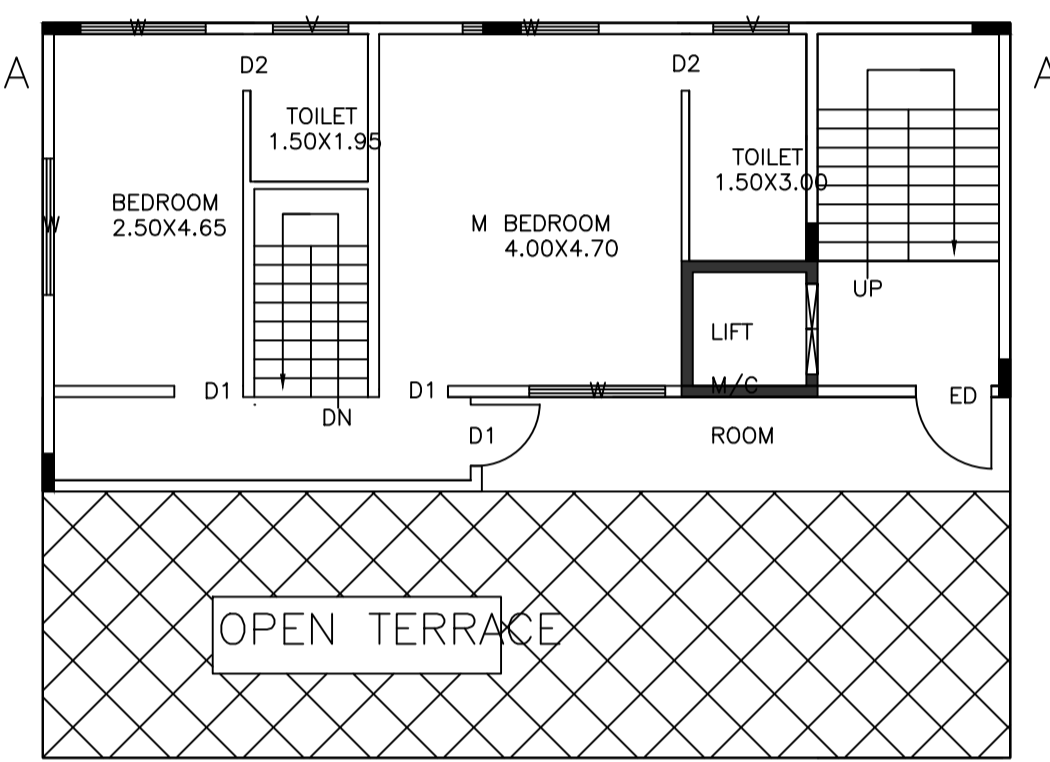


SECOND FLOOR

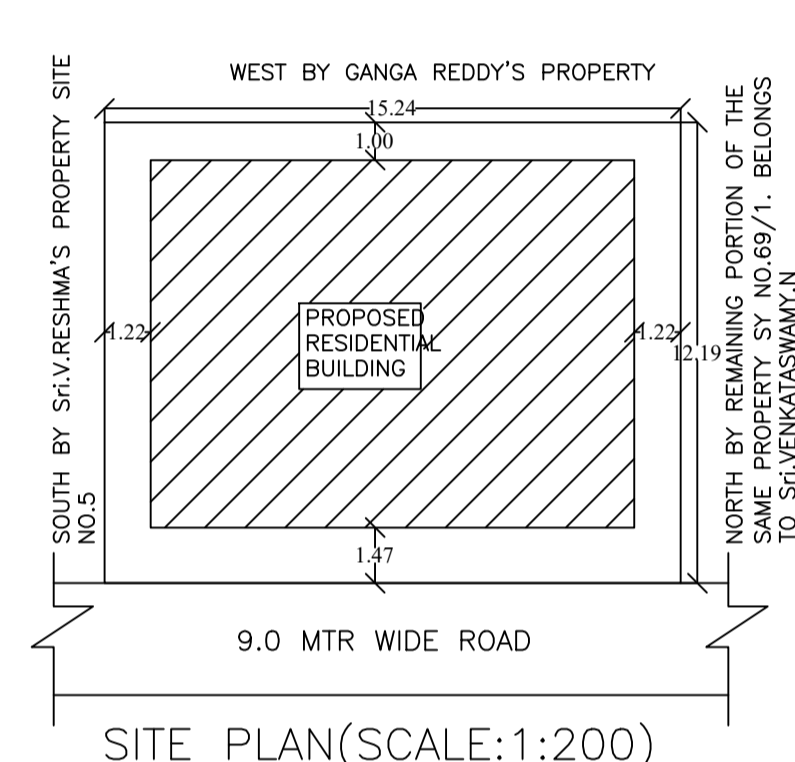

SITE PLAN (SCALE: 1:200)

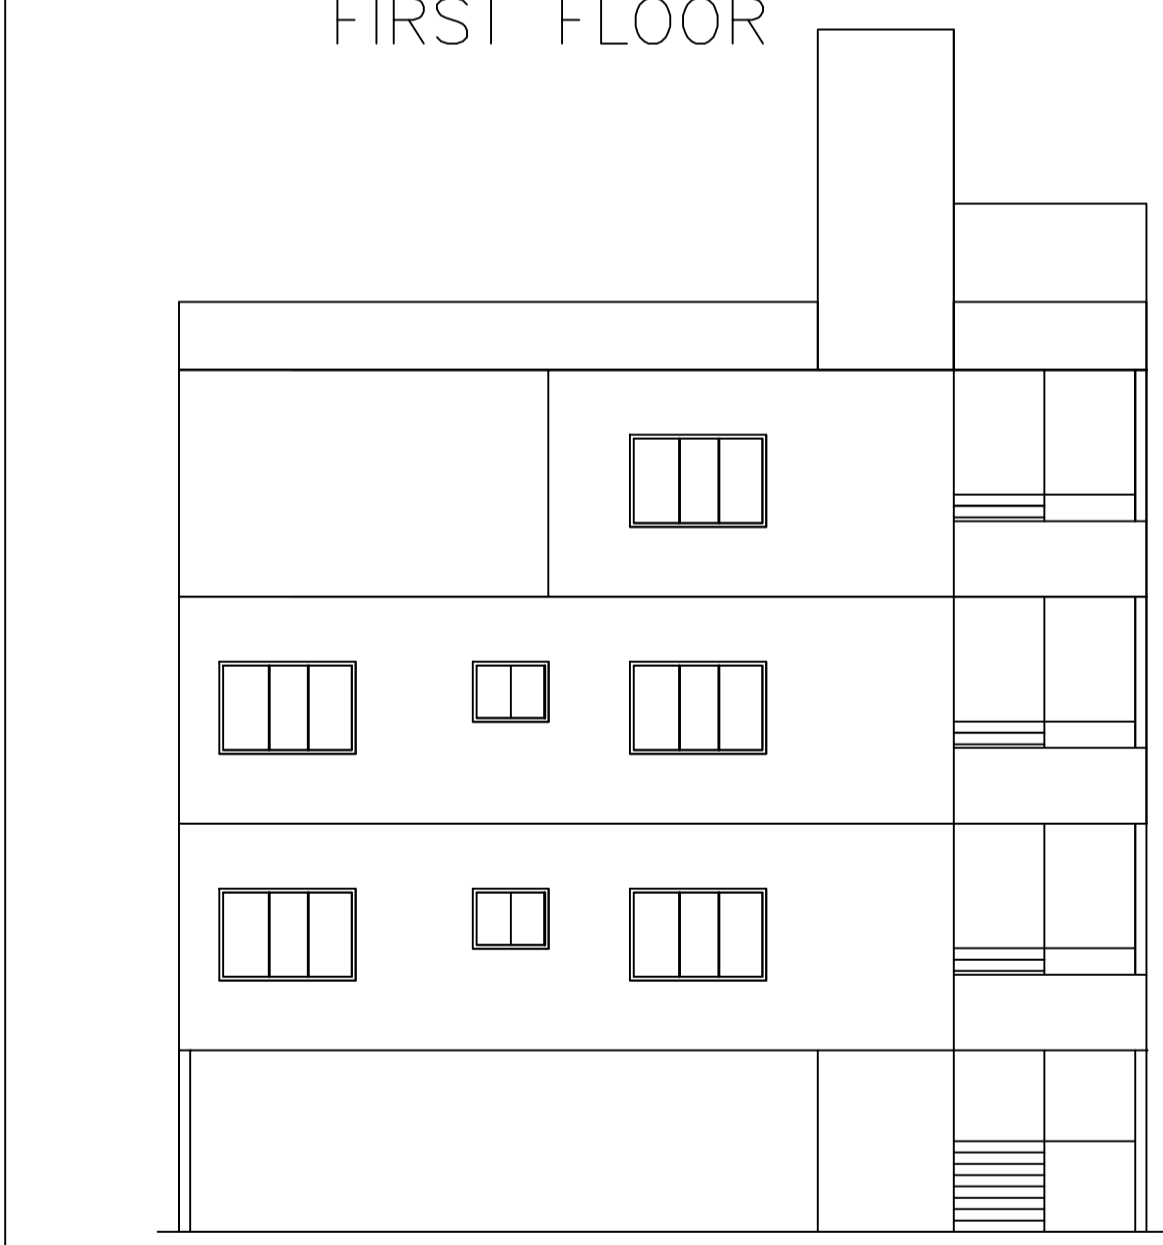

ELEVATION

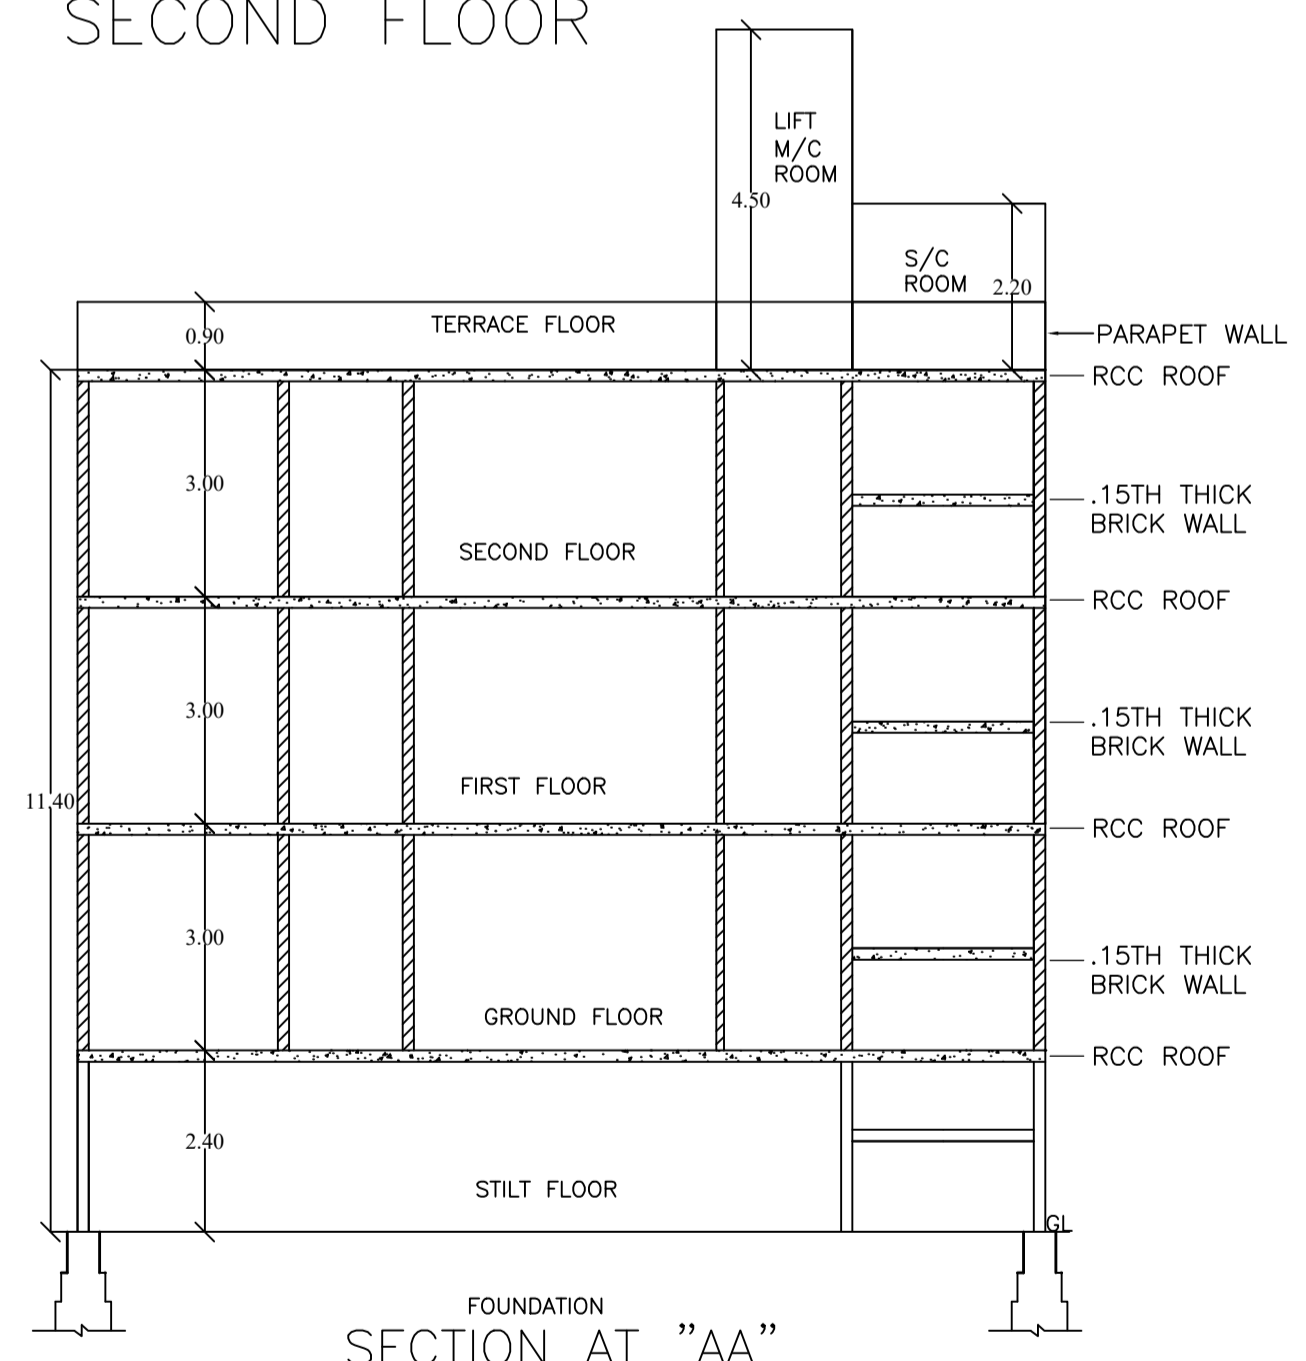


SECTION AT "AA"

SCHEDULE OF JOINERY:

BLOCK NAME	D2	LENGTH	HEIGHT	NOS
RESI (AA)	D1			09
RESI (AA)	MD		2.10	02

SCHEDULE OF JOINERY:

BLOCK NAME	NAME	LENGTH	HEIGHT	NOS
RESI (AA)	W2	0.90	1.20	06
RESI (AA)	w	1.80	1.50	21

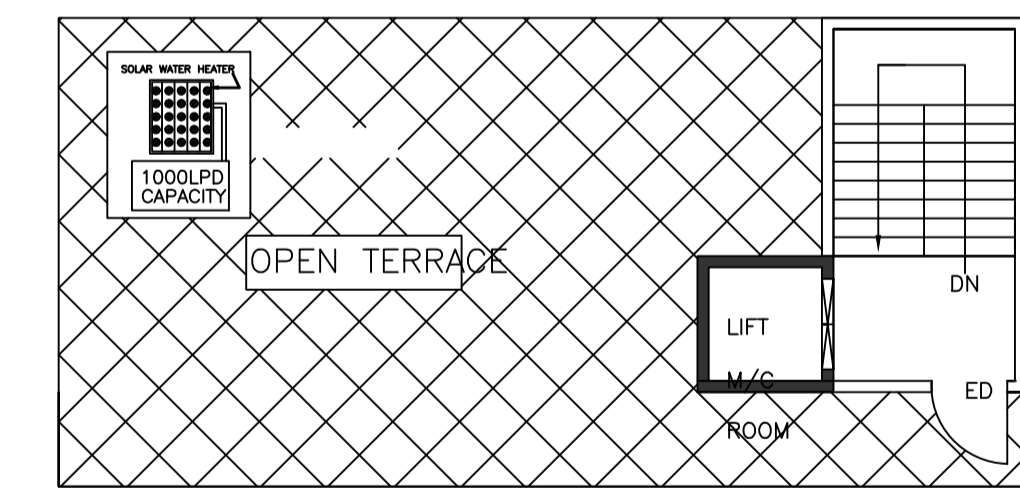

TERRACE FLOOR

The plans are approved in accordance with the acceptance for approval by the Assistant Director of town planning (EAST) on date: 29/11/2019 vide Ip number: BBMP/Ad.Com./EST/1036/19-20 subject to terms and conditions laid down along with this building plan approval.

Validity of this approval is two years from the date of issue.

Name : ASHA B S Designation : Assistant Director Town Planning (ADTP) Organization : BHRUHAT BANGALORE MAHANAGARA PALIKE. Date : 17-Dec-2019 16: 13:01

ASSISTANT DIRECTOR OF TOWN PLANNING (EAST)

BHRUHAT BENGALURU MAHANAGARA PALIKE

Block :RESI (AA)

Floor Name	Total Built Up Area (Sq.mt.)	Deductions (Area in Sq.mt.)				Proposed FAR Area (Sq.mt.) Resi.	Total FAR Area (Sq.mt.)	Tnmt (No.)
		Stair/Case	Lift	Lift Machine	Parking			
Terrace Floor	18.58	16.33	0.00	2.25	0.00	0.00	0.00	00
Second Floor	70.62	0.00	2.25	0.00	0.00	68.37	68.37	01
First Floor	124.42	0.00	2.25	0.00	0.00	122.17	122.17	00
Ground Floor	124.42	0.00	2.25	0.00	0.00	122.17	122.17	01
Stilt Floor	124.42	0.00	2.25	0.00	113.66	0.00	8.51	00
Total:	462.46	16.33	9.00	2.25	113.66	312.71	321.22	02
Total Number of Same Blocks :	1							
Total:	462.46	16.33	9.00	2.25	113.66	312.71	321.22	02

FAR & Tenement Details

Block	No. of Same Bldg	Total Built Up Area (Sq.mt.)	Deductions (Area in Sq.mt.)				Proposed FAR Area (Sq.mt.) Resi.	Total FAR Area (Sq.mt.)	Tnmt (No.)
			Stair/Case	Lift	Lift Machine	Parking			
RESI (AA)	1	462.46	16.33	9.00	2.25	113.66	312.71	321.22	02
Grand Total:	1	462.46	16.33	9.00	2.25	113.66	312.71	321.22	2.00

UnitBUA Table for Block :RESI (AA)

FLOOR	Name	UnitBUA Type	UnitBUA Area	Carpet Area	No. of Rooms	No. of Tenement
GROUND FLOOR PLAN	SPLIT 1	FLAT	97.38	90.76	6	1
FIRST FLOOR PLAN	SPLIT 2	FLAT	152.14	141.19	6	1
SECOND FLOOR PLAN	SPLIT 2	FLAT	0.00	0.00	5	0
Total:	-	-	249.52	231.95	17	2