



PROPOSED BASEMENT FLOOR PLAN

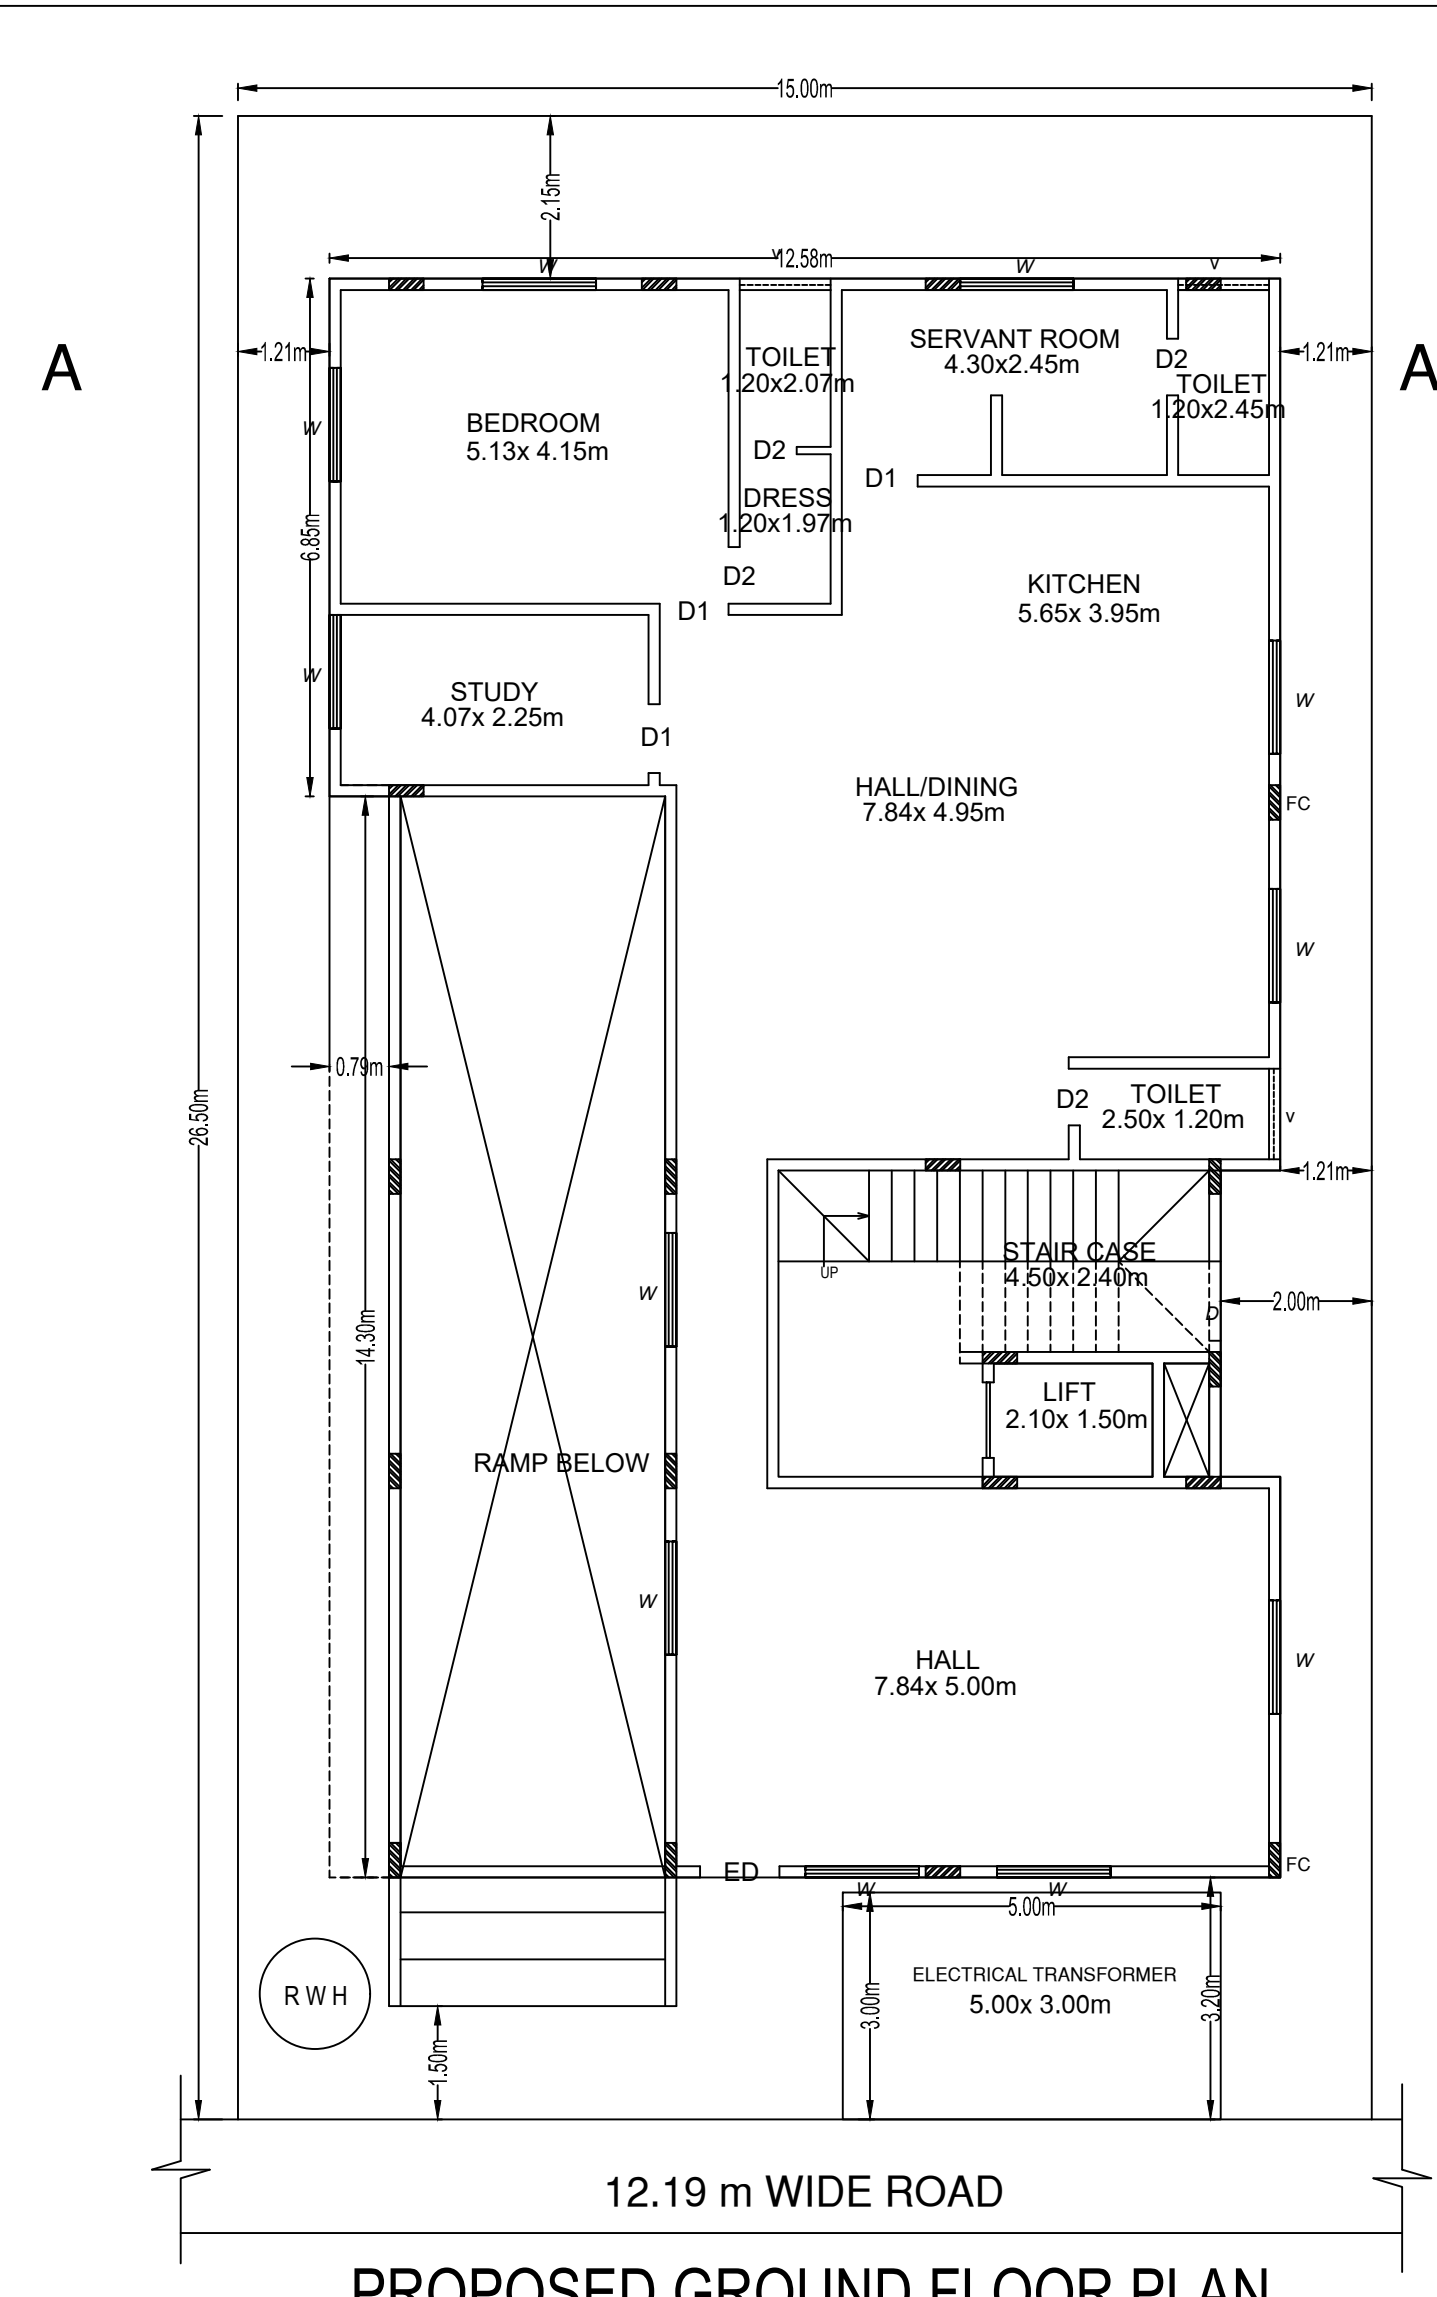

PROPOSED GROUND FLOOR PLAN

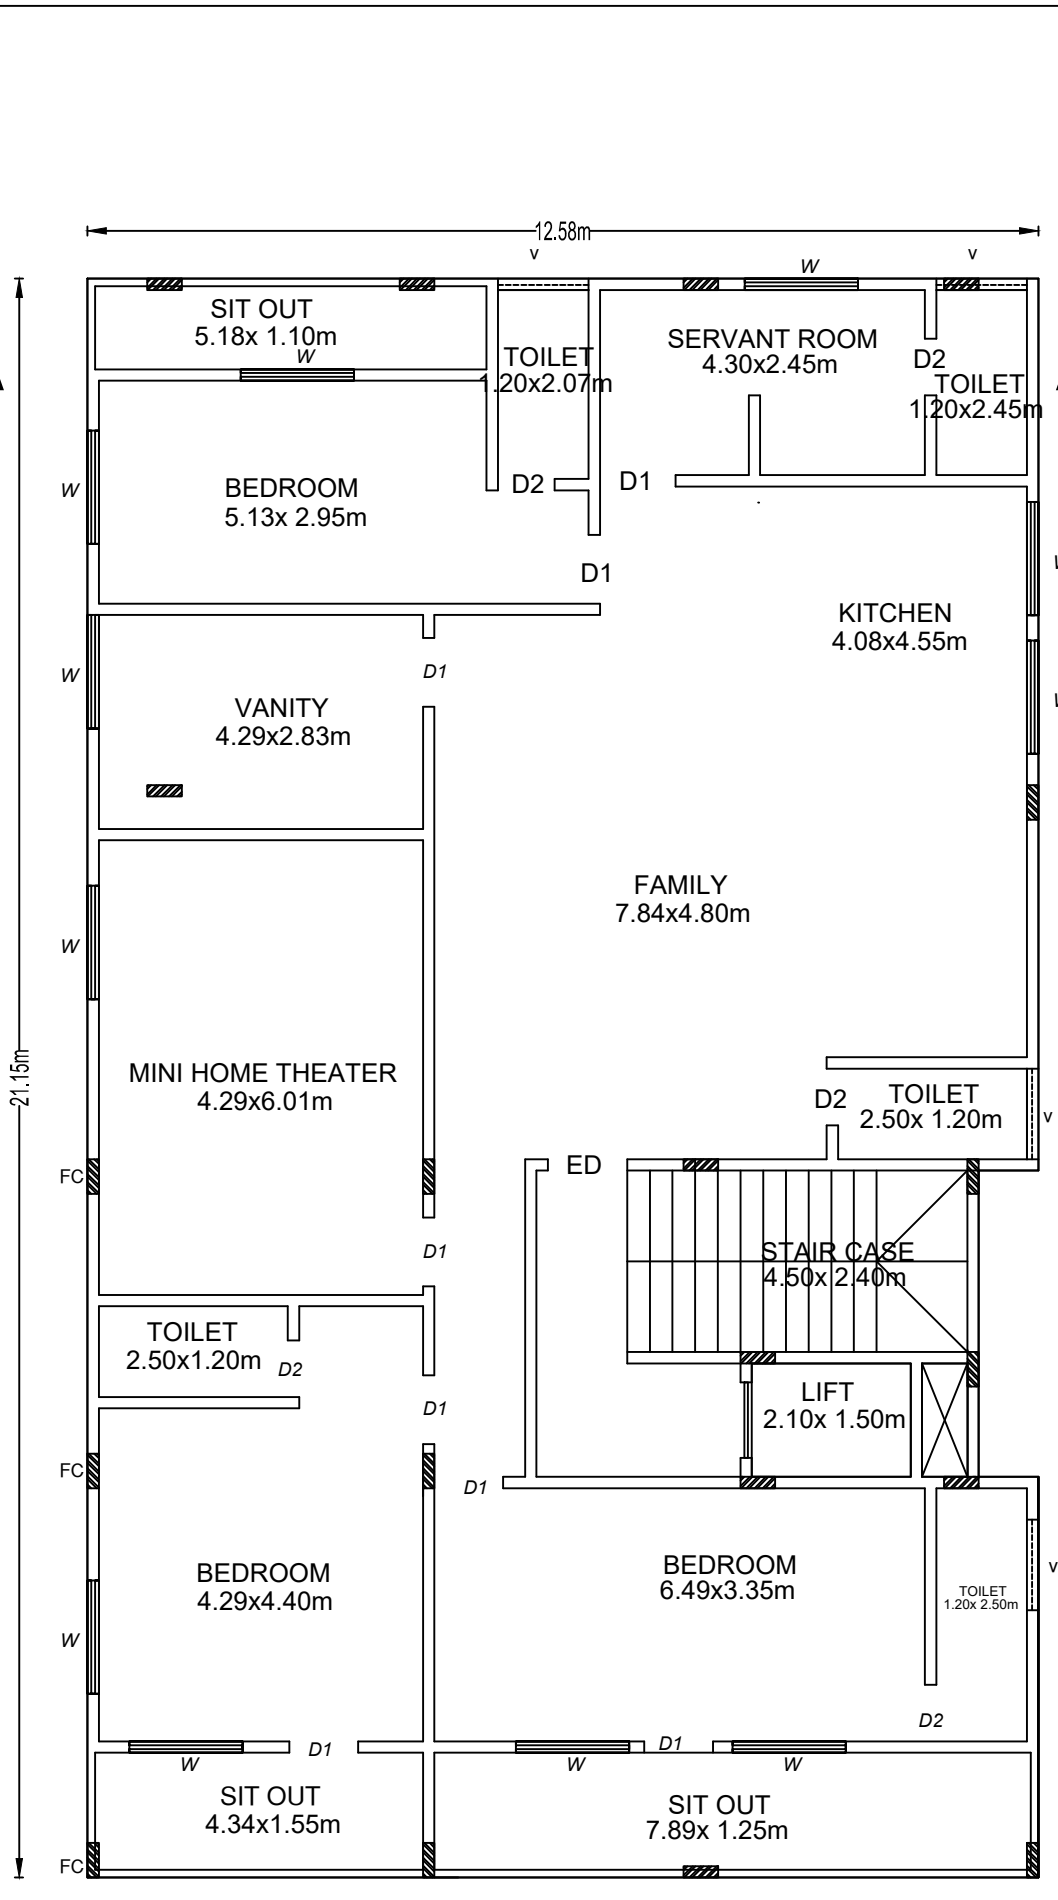

PROPOSED FIRST FLOOR PLAN

Approval Condition :

This Plan Sanction is issued subject to the following conditions :

- 1. The sanction is accorded for... 2. The sanction is accorded for... 3. Car Parking reserved in the plan should not be converted for any other purpose...

- 31 Sufficient two wheeler parking shall be provided as per requirement. 32 Traffic Management Plan shall be obtained from Traffic Management Consultant for all high rise structures...

Color Notes

COLOR INDEX


Plot Boundary, Abutting Road, Proposed Work, Existing (To be retained), Existing (To be demolished)

Table with columns: AREA STATEMENT (BBMP), PROJECT DETAIL, AREA DETAILS, COVERAGE CHECK, FAR CHECK, BUILT UP AREA CHECK, and Payment Details.


Approval Date : 10/01/2020 5:59:33 PM

Payment Details


Table with columns: Sr No, Challan Number, Receipt Number, Amount (INR), Payment Mode, Transaction Number, Payment Date, Remark.

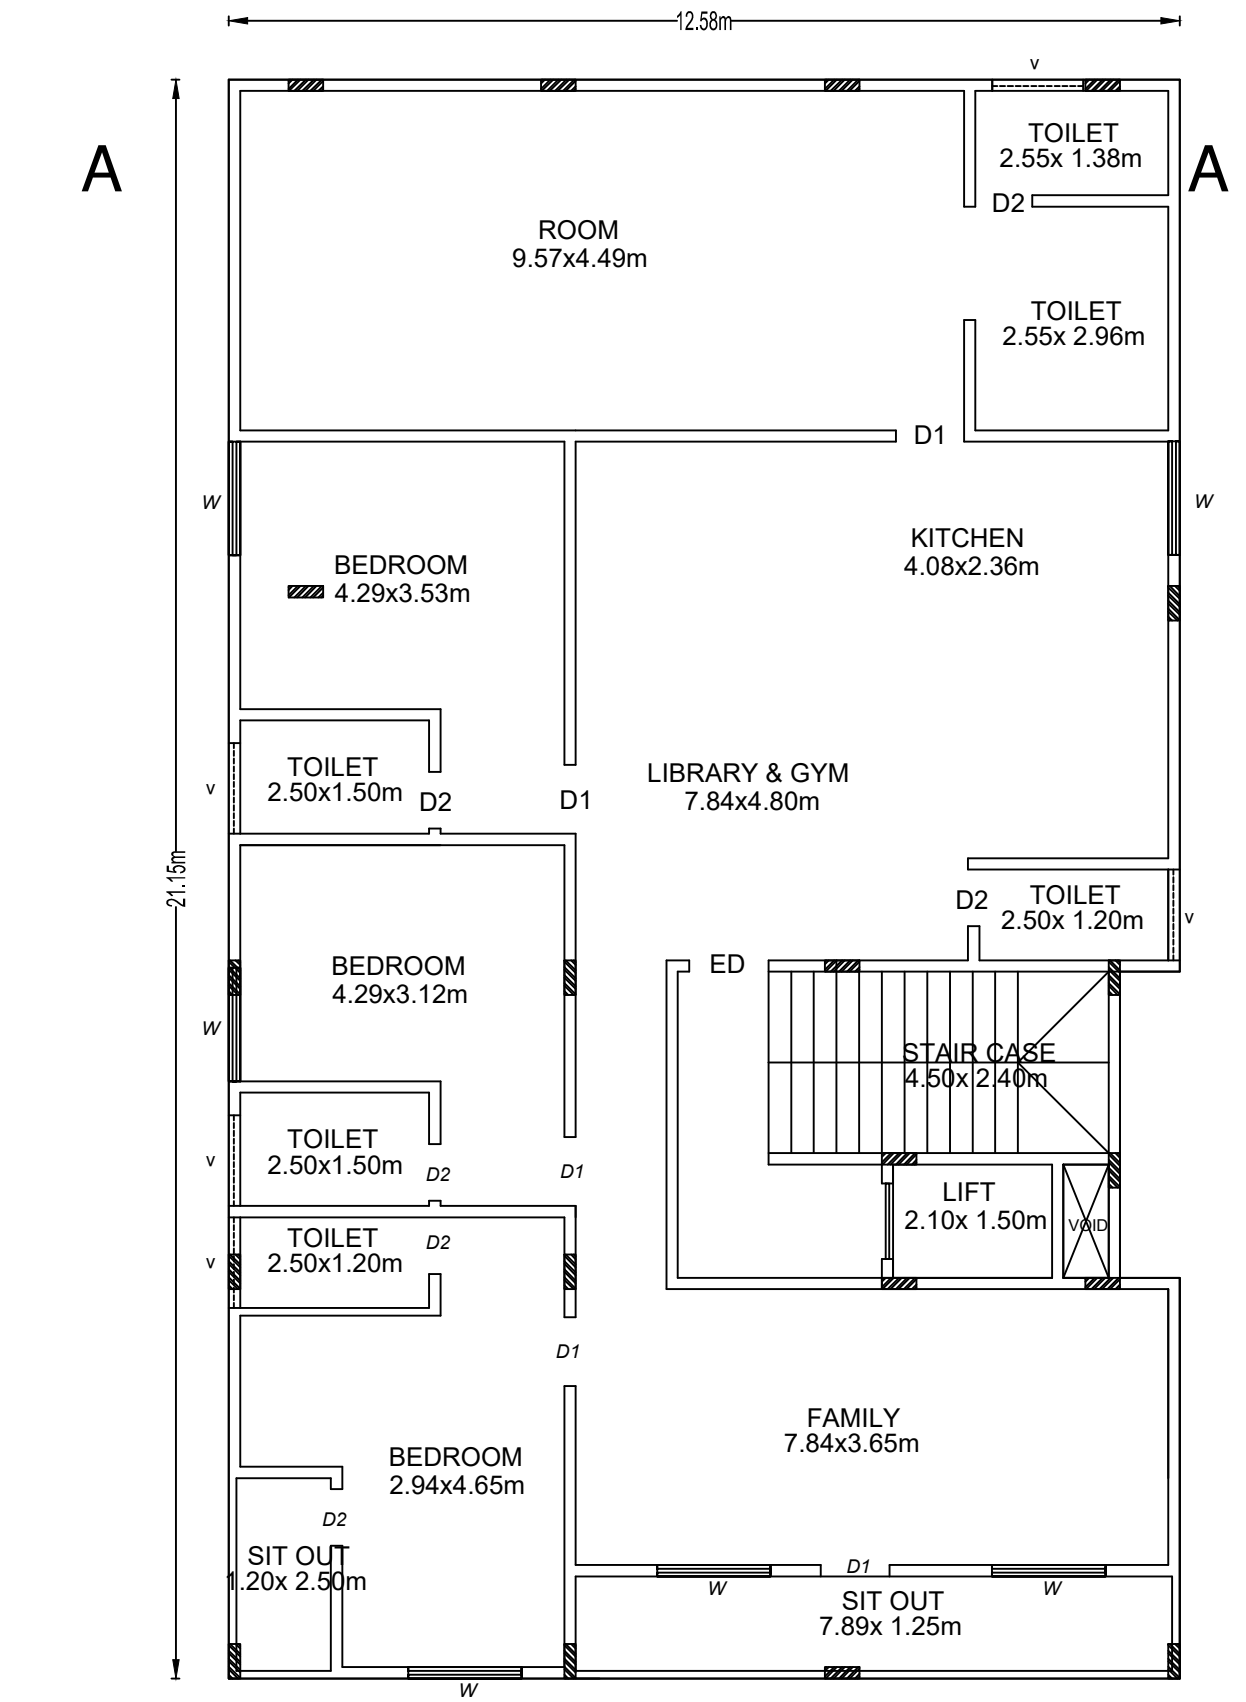


PROPOSED SECOND FLOOR PLAN

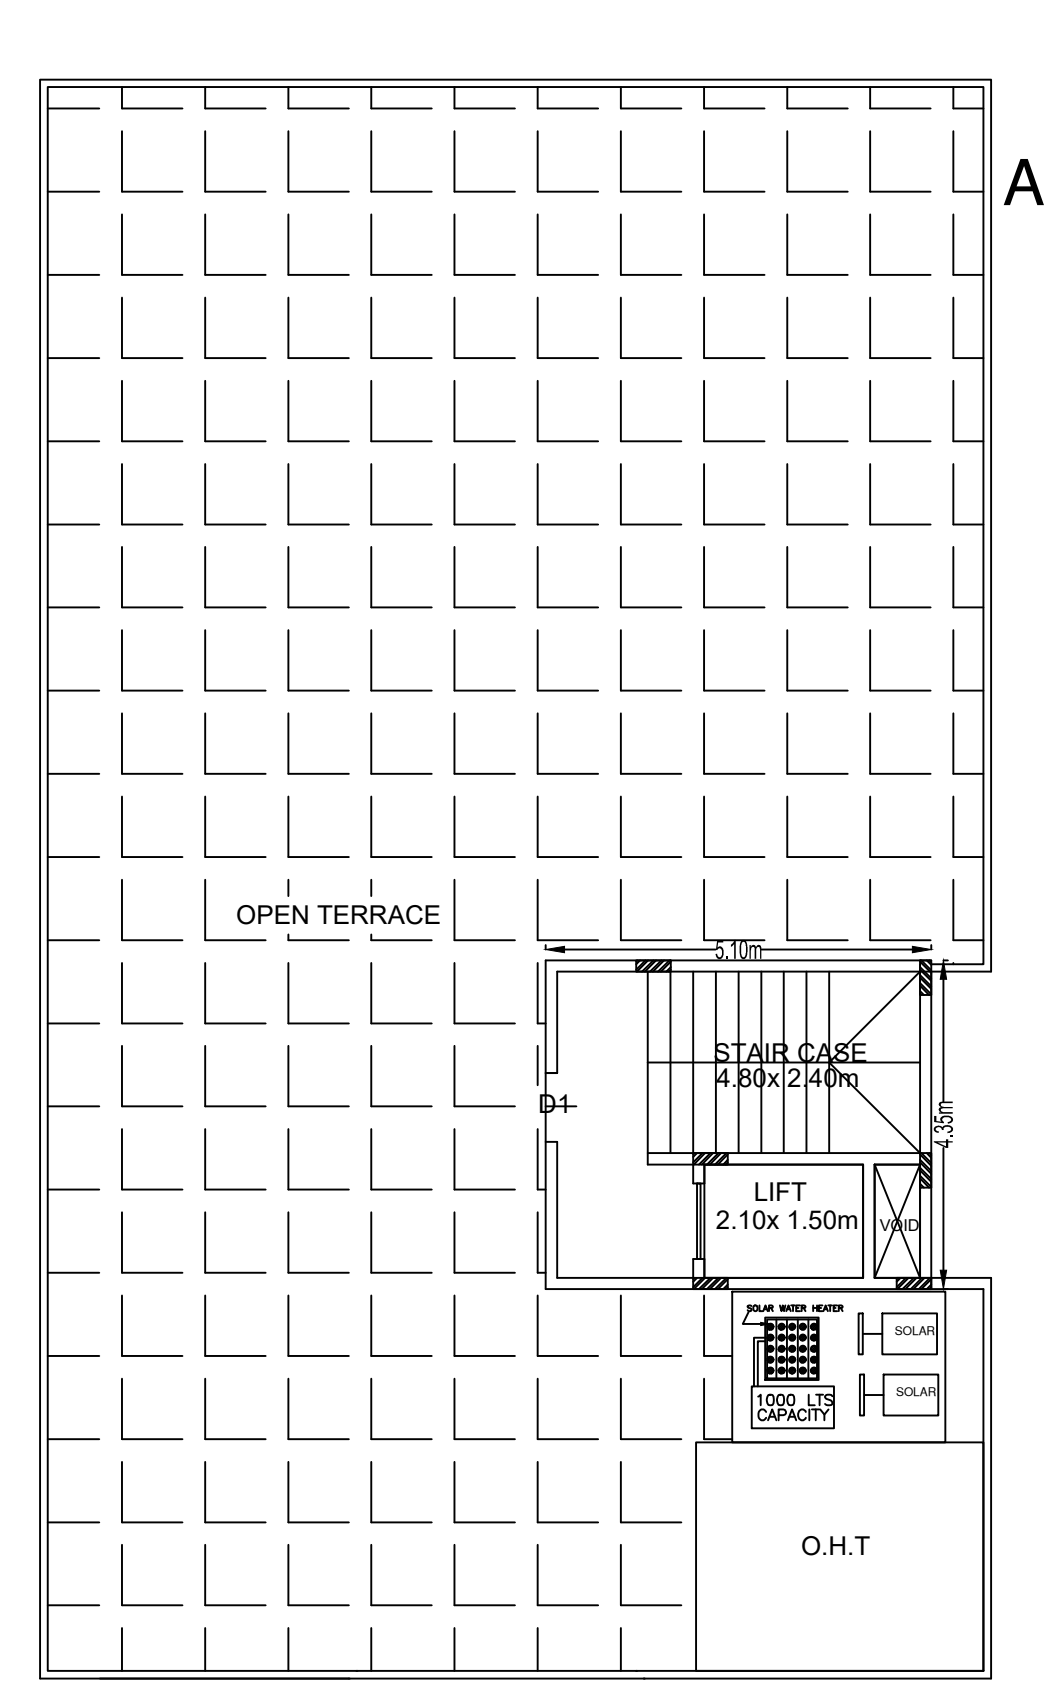


PROPOSED TERRACE FLOOR PLAN

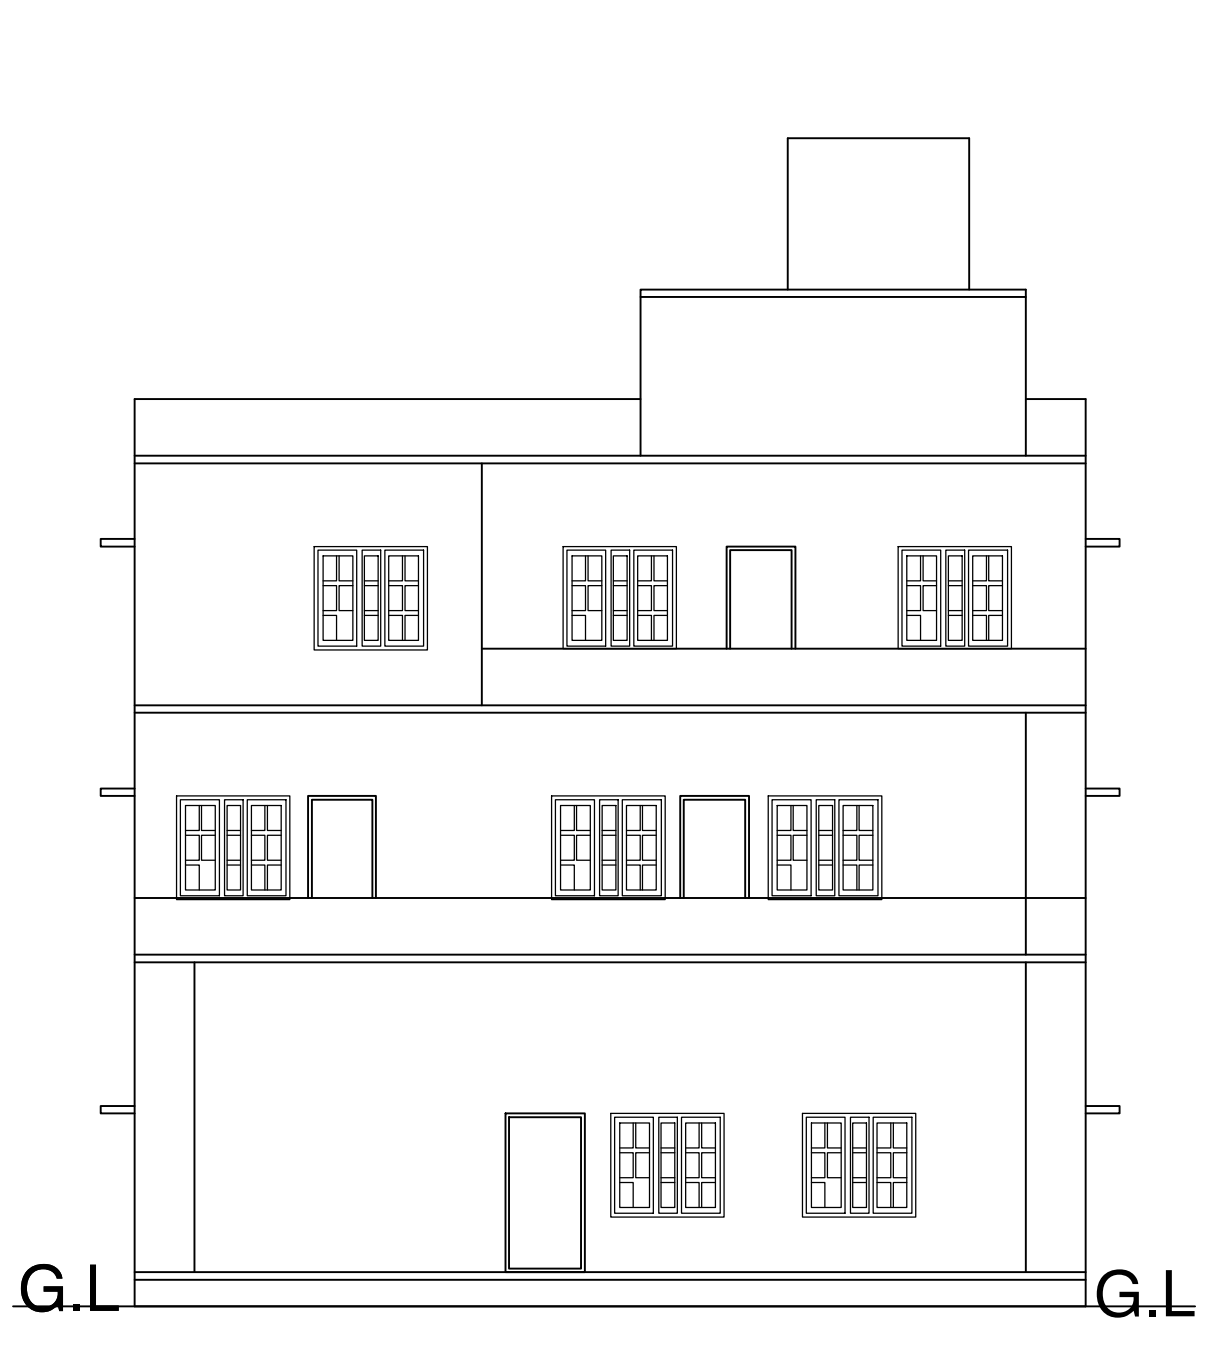


ELEVATION

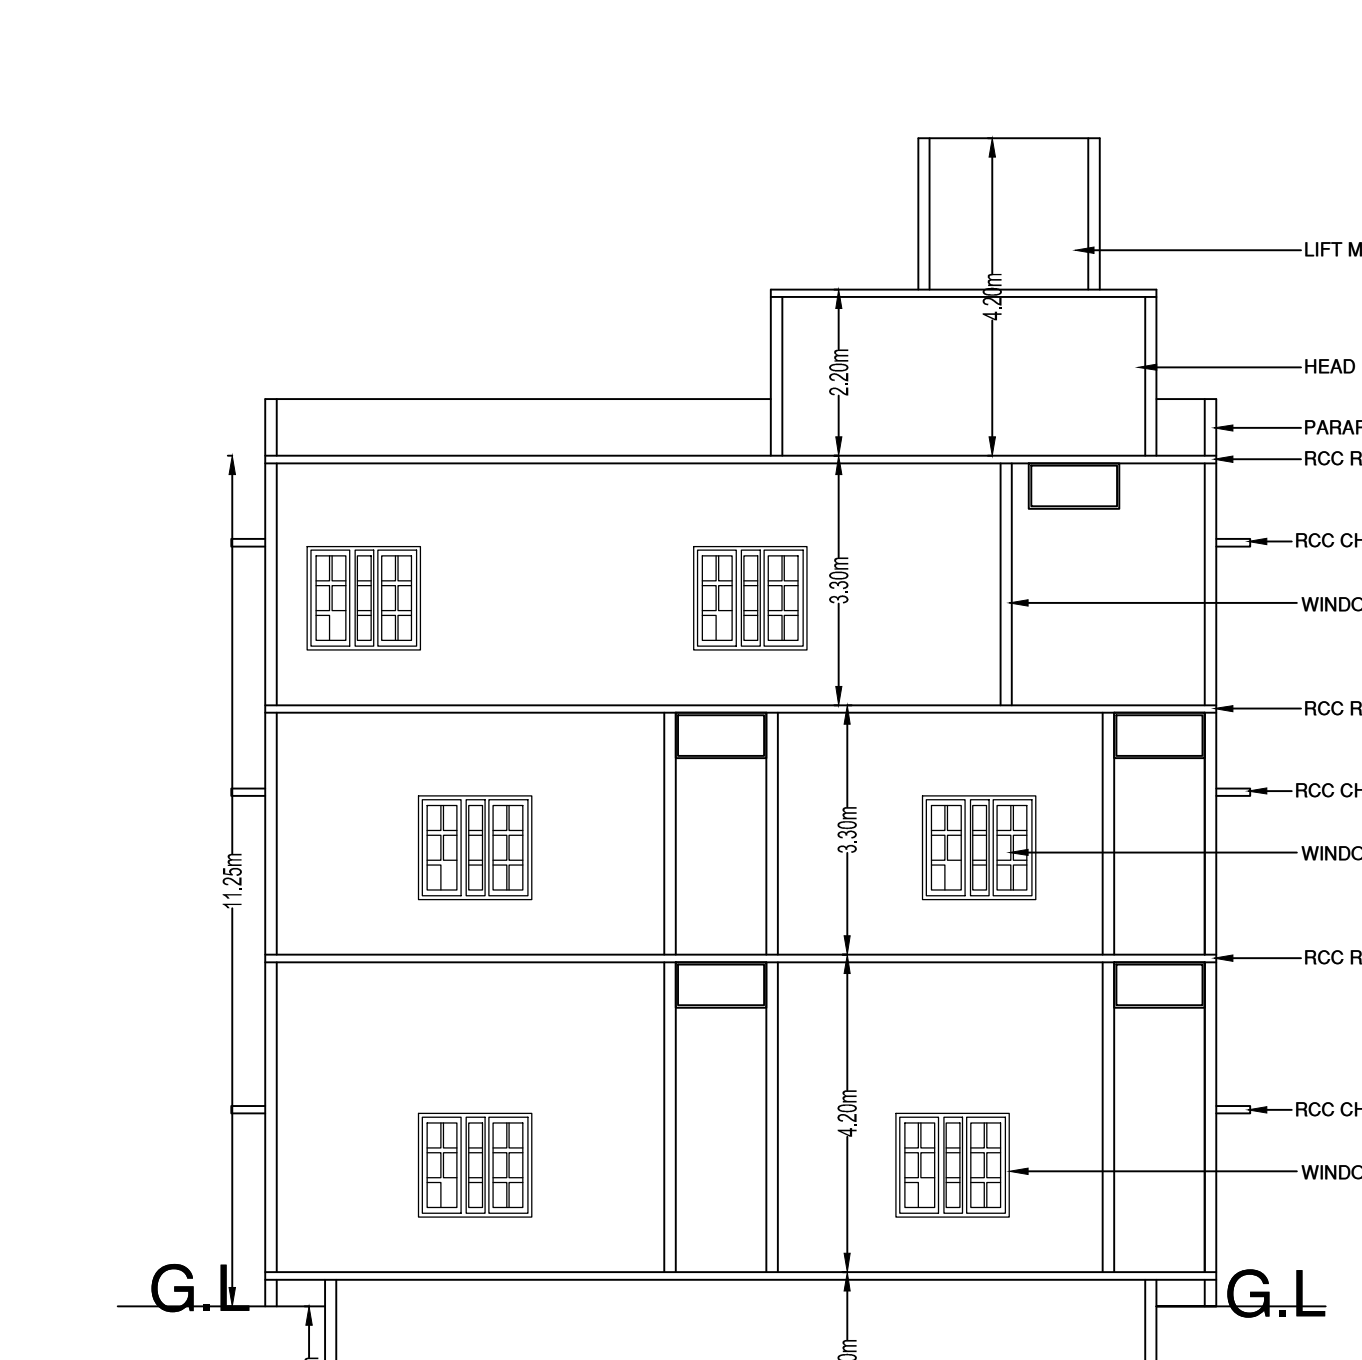

SECTION@AA

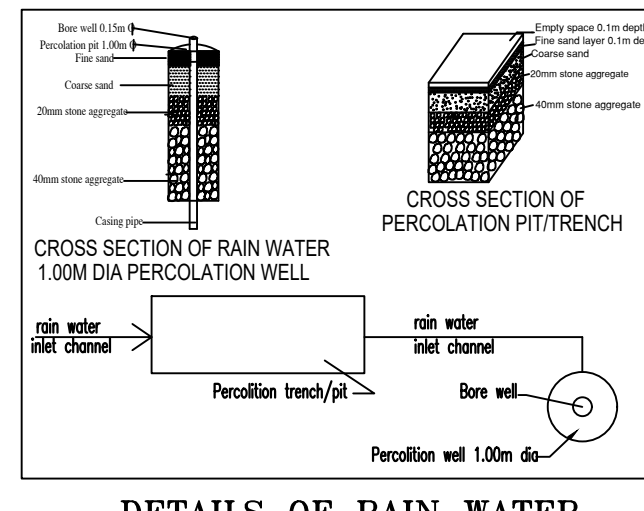

DETAILS OF RAIN WATER HARVESTING STRUCTURES

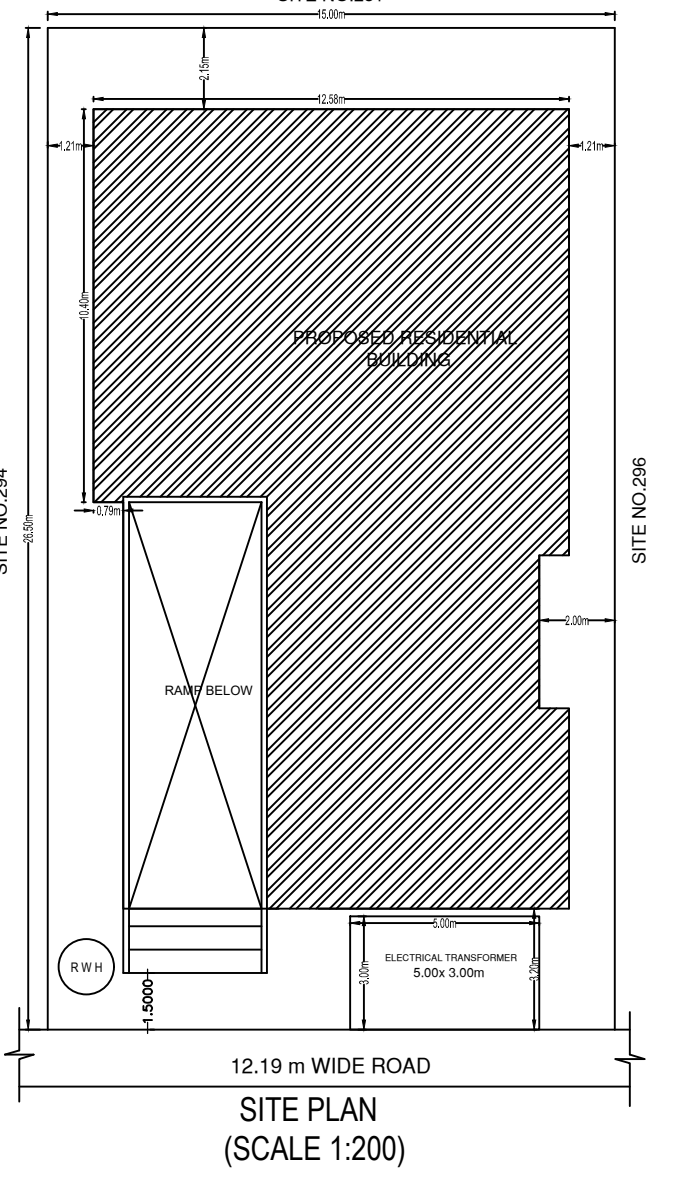

SITE PLAN (SCALE 1:200)

Table with columns: Floor Name, Total Built Up Area (Sq.mt.), Deductions (Area in Sq.mt.), Proposed FAR Area (Sq.mt.), Total FAR Area (Sq.mt.), Trmt (No.).

SCHEDULE OF JOINERY:

Table with columns: BLOCK NAME, NAME, LENGTH, HEIGHT, NOS.

SCHEDULE OF JOINERY:

Table with columns: BLOCK NAME, NAME, LENGTH, HEIGHT, NOS.

UnitBUA Table for Block :A1 (RES)

Table with columns: FLOOR, Name, Total Built Up Area (Sq.mt.), Deductions (Area in Sq.mt.), Proposed FAR Area (Sq.mt.), Total FAR Area (Sq.mt.), Trmt (No.).

Required Parking (Table 7a)

Table with columns: Block Name, Type, SubUse, Area (Sq.mt.), Units, Car, Prop.

FAR & Tenement Details

Table with columns: Block Name, No. of Same Bldg, Total Built Up Area (Sq.mt.), Deductions (Area in Sq.mt.), Proposed FAR Area (Sq.mt.), Total FAR Area (Sq.mt.), Trmt (No.).

Block USE/SUBUSE Details

Table with columns: Block Name, Block Use, Block SubUse, Block Structure, Block Land Use Category.

Parking Check (Table 7b) table with columns: Vehicle Type, No., Area (Sq.mt.), Achieved Area (Sq.mt.).

The plans are approved in accordance with the acceptance for approval by the Joint Commissioner (EAST) on date: 01/10/2020 vide...

ASSISTANT DIRECTOR OF TOWN PLANNING (EAST) BHRUHAT BENGALURU MAHANAGARA PALIKE

OWNER / GPA HOLDER'S SIGNATURE, OWNER'S ADDRESS WITH ID NUMBER & CONTACT NUMBER: Sri.AZMATHULLA BADE SAHEB, Smt.UMMEHANI & POWER OF ATTORNEY by Mr.SUNIL KUMAR K #2/4, POOJARI LAYOUT, GEDDALAHALLI, NAGAR.

ARCHITECT/ENGINEER /SUPERVISOR 'S SIGNATURE: vidya NS #4, Next to hmi Medical, Nagashethalli Bus Stop, Nagashethalli, Bangalore - 560018

PROJECT TITLE: PLAN SHOWING PROPOSED RESIDENTIAL BUILDING AT SITE NO.295, BLOCK NO.II, 2ND STAGE, RAJAMAHAL VILLAS EXTENSION, BANGALORE IN WARD NO. 18, P.ID NO.100-756-295.

DRAWING TITLE: 2057103061-21-09-2020 05-28-08\$ \_\$21-09-20 AZMATHULLA BADE SAHEB : A1 (RES) with BASEMENT, GF+1UF

SHEET NO: 1