

Block :A (SANKRAPPA)

Floor Name	Total Built Up Area (Sq.mt.)	Deduct	ions (Area in S	Sq.mt.)	Proposed FAR Area (Sq.mt.)	Total FAR Area (Sq.mt.)	Tnmt (No.)
		StairCase	Void	Parking	Resi.		
Terrace Floor	10.80	10.80	0.00	0.00	0.00	0.00	00
Second Floor	64.70	0.00	10.80	0.00	53.90	53.90	00
First Floor	64.70	0.00	10.80	0.00	53.90	53.90	01
Ground Floor	64.70	0.00	10.80	0.00	53.90	53.90	01
Stilt Floor	55.34	0.00	0.00	55.34	0.00	0.00	00
Total:	260.24	10.80	32.40	55.34	161.70	161.70	02
Total Number of Same Blocks :	1						
Total:	260.24	10.80	32.40	55.34	161.70	161.70	02


SCHEDULE OF JOINERY:

BLOCK NAME	NAME	LENGTH	HEIGHT	NOS
A (SANKRAPPA)	D2	0.75	2.15	05
A (SANKRAPPA)	D1	0.90	2.15	07
A (SANKRAPPA)	ED	1.05	2.15	02
SCHEDULE	OF JOINERY	:		

BLOCK NAME	NAME	LENGTH	HEIGHT	NOS
A (SANKRAPPA)	V1	1.00	0.90	07
A (SANKRAPPA)	W3	1.20	1.80	03
A (SANKRAPPA)	W2	1.50	1.80	02
A (SANKRAPPA)	W1	1.80	1.80	10

UnitBUA Table for Block :A (SANKRAPPA)

FLOOR	Name	UnitBUA Type	UnitBUA Area	Carpet Area	No. of Rooms	No. of Tenement
SECOND FLOOR PLAN	SPLIT FF-01	FLAT	0.00	0.00	4	0
FIRST FLOOR PLAN	SPLIT FF-01	FLAT	107.80	98.24	4	1
GROUND FLOOR PLAN	GF-01	FLAT	53.90	49.12	6	1
Total:	-	-	161.70	147.36	14	2

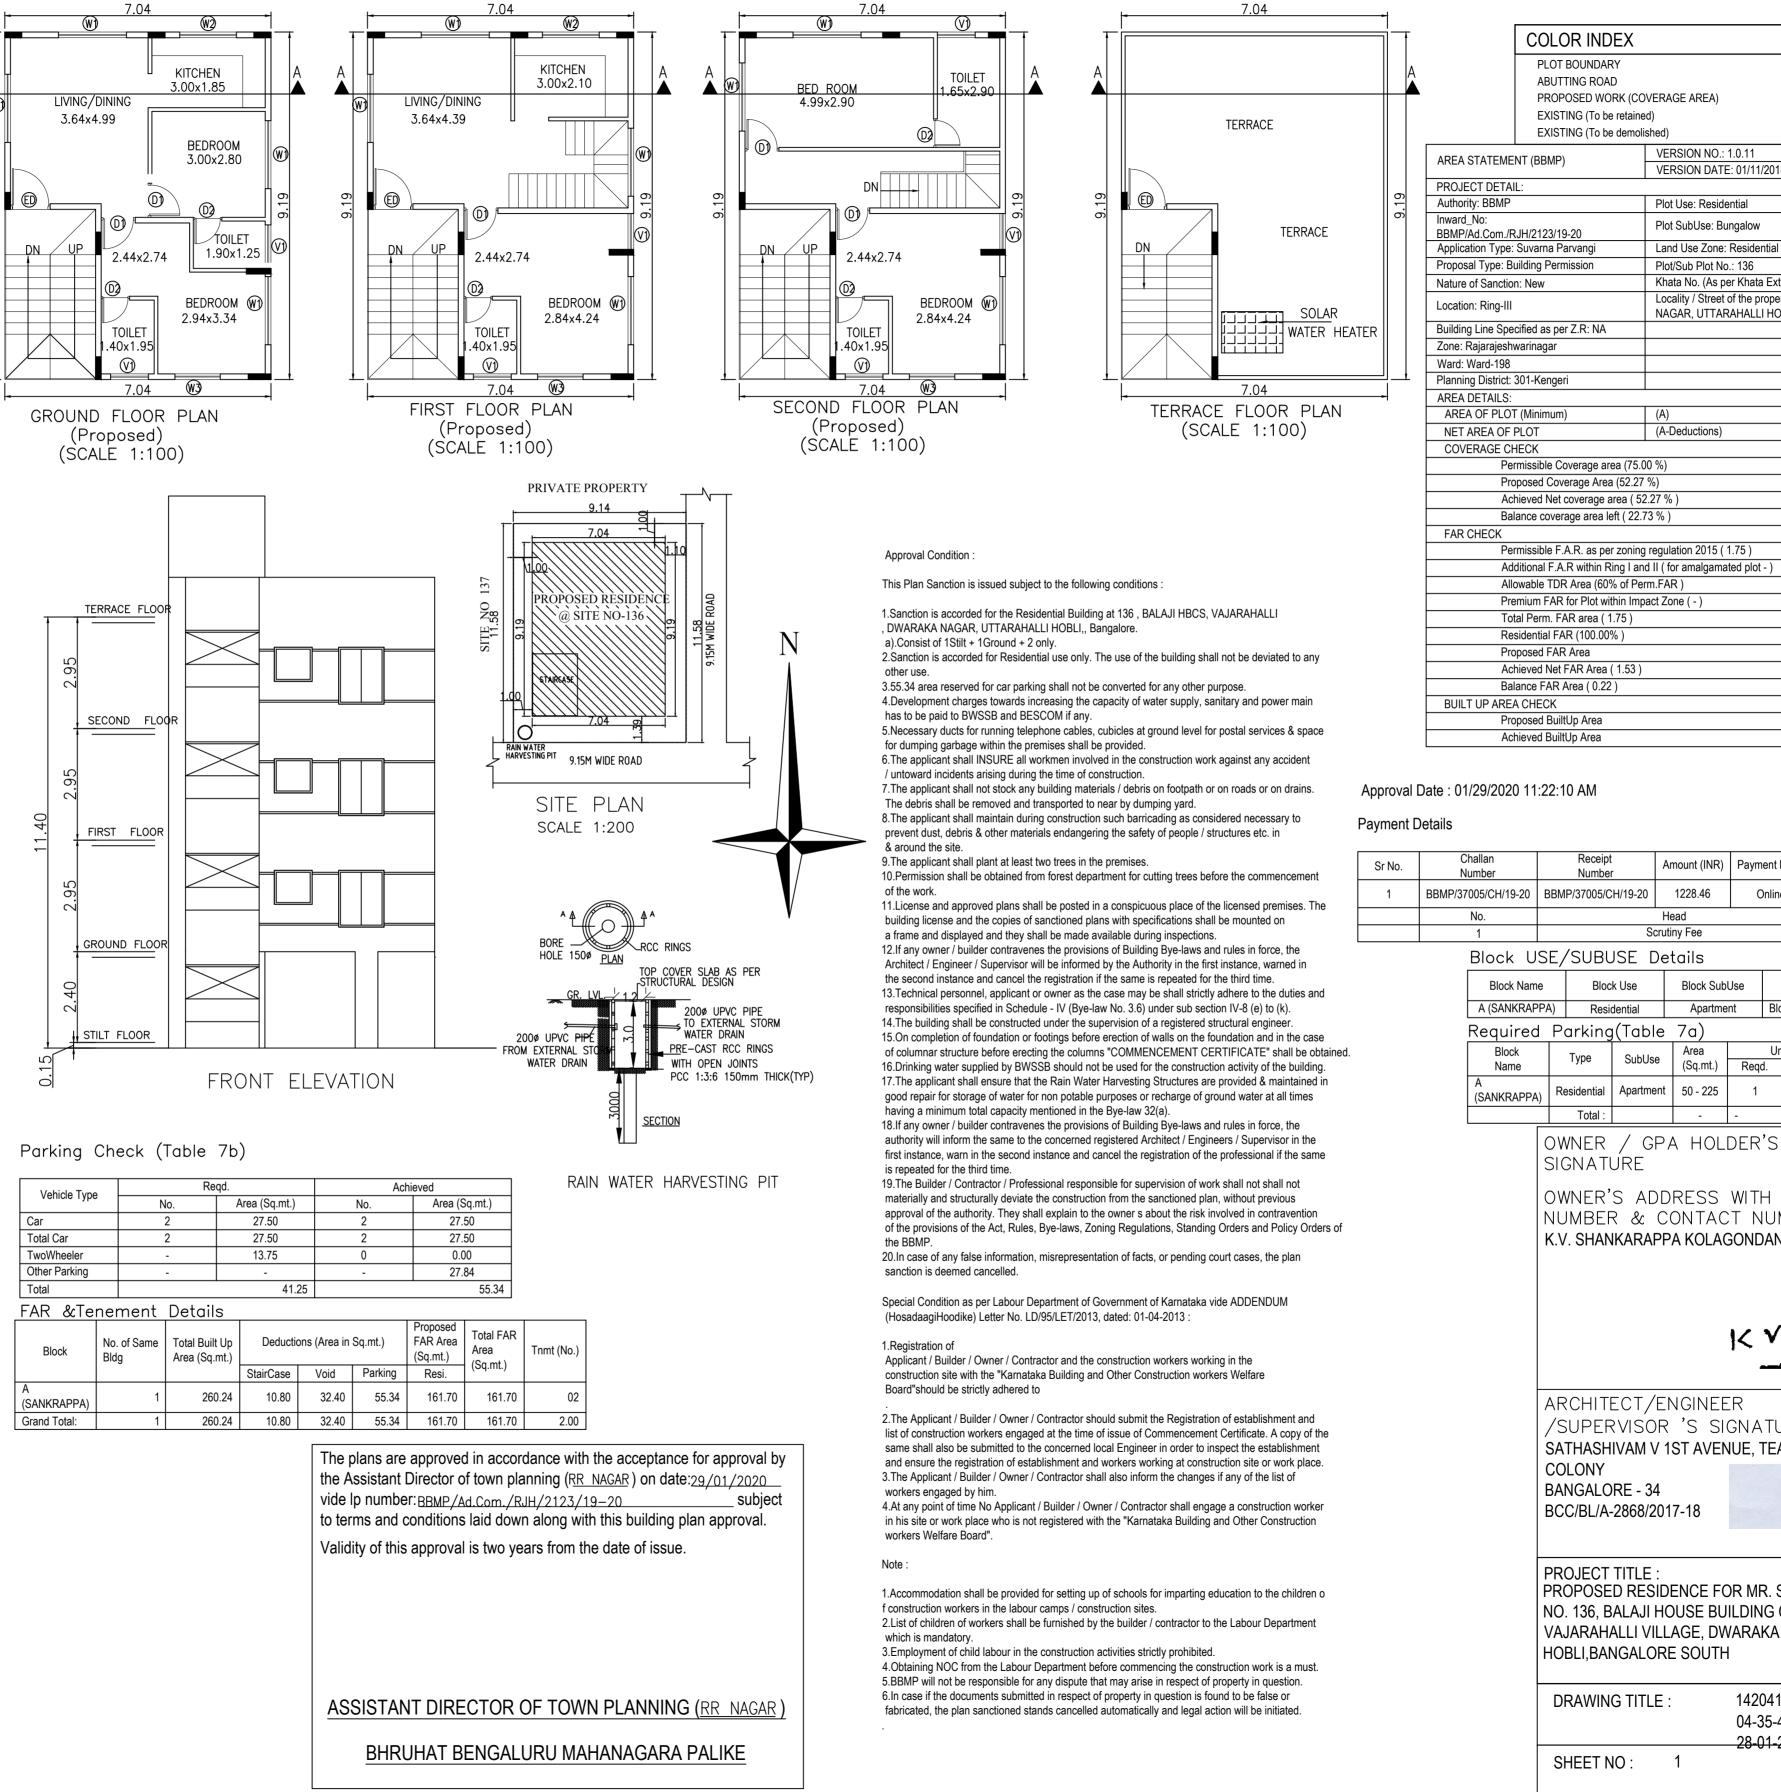

Vehicle Type	Re	eqd.	Achieved		
	No.	Area (Sq.mt.)	No.	Area (Sq.mt.)	
Car	2	27.50	2	27.50	
Total Car	2	27.50	2	27.50	
TwoWheeler	-	13.75	0	0.00	
Other Parking	-	-	-	27.84	
Total		41.25		55.34	

FAR &Tenement Details

	Block	No. of Same Bldg	Total Built Up Area (Sq.mt.)	Deductio	ons (Area in	Sq.mt.)	Proposed FAR Area (Sq.mt.)	Total FAR Area (Sq.mt.)	Tnm
				StairCase	Void	Parking	Resi.	(34.111.)	
	a (Sankrappa)	1	260.24	10.80	32.40	55.34	161.70	161.70	
	Grand Total:	1	260.24	10.80	32.40	55.34	161.70	161.70	
_									

UserDefinedMetric (720.00 x 520.00MM)

SCALE: 1:100

VERSION NO.: 1.0.11 VERSION DATE: 01/11/2018

Plot Use: Residential

Plot SubUse: Bungalow

(A)

(A-Deductions)

Amount (INR)

Block SubUse

Apartment

Area

(Sq.mt.)

1228.46

Head

Block Use

SubUse

Scrutiny Fee

Land Use Zone: Residential (Main) Plot/Sub Plot No.: 136

Khata No. (As per Khata Extract): 136/1

Locality / Street of the property: BALAJI HBCS, VAJARAHALLI, DWARAKA NAGAR, UTTARAHALLI HOBLI,


	SQ.MT.
	105.86
	105.86
	79.40
	55.34
	55.34
	24.06
5)	185.26
plot -)	0.00
	0.00
	0.00
	185.26
	161.69
	161.69
	161.69
	23.57
	260.24
	260.24

Payment Mode	Transaction Number	Payment Date	Remark
Online	9701956803	01/19/2020 6:20:01 PM	-
	Amount (INR)	Remark	
	1228.46	-	

)	Block Structure	Block Land Use Category
	Bldg upto 11.5 mt. Ht.	R

Units		Car			
Reqd.	Prop.	Reqd./Unit	Reqd.	Prop.	
1	-	1	2	-	
	-	-	2	2	

OWNER'S ADDRESS WITH ID NUMBER & CONTACT NUMBER : K.V. SHANKARAPPA KOLAGONDANAHALLI, #209

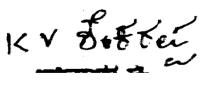

/SUPERVISOR 'S SIGNATURE SATHASHIVAM V 1ST AVENUE, TEACHERS

W. Bello F

PROPOSED RESIDENCE FOR MR. SRINIVASA K.V AT SITE NO. 136, BALAJI HOUSE BUILDING CO-OPERATIVE SOCIETY LTD. VAJARAHALLI VILLAGE, DWARAKA NAGAR, UTTARAHALLLI

> 1420415318-28-01-2020 04-35-43\$_\$SANCTION 28-01-20