

Second Floor

Ground Floor

Total Number

of Same Blocks

BLOCK NAME

A (A)

A (A)

A (A)

A (A)

First Floor

Stilt Floor

Total:

Total:

71.13

71.13

71.13

71.13

288.71

NAME

D1

D

D

MD

288.71

SCHEDULE OF JOINERY:

0.00

0.00

0.00

0.00

4.19

4.19

5.92

5.92

5.92

0.00

17.76

17.76

LENGTH

0.75

0.90

0.91

1.06

0.00

0.00

65.79

65.79

65.79

HEIGHT

2.10

2.10

2.10

2.10

65.21

65.21

65.21

0.00

195.63


195.63

Vehicle Type	Reqd.		Achieved		
	No.	Area (Sq.mt.)	No.	Area (Sq.mt.)	
Car	2	27.50	2	27.50	
Total Car	2	27.50	2	27.50	
TwoWheeler	-	13.75	0	0.00	
Other Parking	-	-	-	38.29	
Total	otal			65.79	

FAR &Tenement Details

	Block	No. of Same Bldg	Total Built Up Area (Sq.mt.)	Deductions (Area in Sq.mt.)			Proposed FAR Area (Sq.mt.)	Total FAR Area (Sg.mt.)	Tnmt (No.)
				StairCase	Void	Parking	Resi.	(34.111.)	
Γ	A (A)	1	288.71	4.19	17.76	65.79	195.63	200.97	02
	Grand Total:	1	288.71	4.19	17.76	65.79	195.63	200.97	2.00

UserDefinedMetric (2000.00 x 2000.00MM)

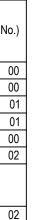

65.21

65.21

65.21

5.34

200.97

200.97


NOS


03

06

02

02

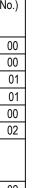

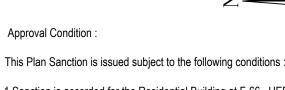

1.Sanction is accorded for the Residential Building at F-66, HEROHALLI, Bangalore. a).Consist of 1Stilt + 1Ground + 2 only.

- 2. Sanction is accorded for Residential use only. The use of the building shall not be deviated to any other use.
- 3.65.79 area reserved for car parking shall not be converted for any other purpose. 4.Development charges towards increasing the capacity of water supply, sanitary and power main
- has to be paid to BWSSB and BESCOM if any. 5.Necessary ducts for running telephone cables, cubicles at ground level for postal services & space for dumping garbage within the premises shall be provided.
- 6.The applicant shall INSURE all workmen involved in the construction work against any accident / untoward incidents arising during the time of construction.
- 7. The applicant shall not stock any building materials / debris on footpath or on roads or on drains. The debris shall be removed and transported to near by dumping yard. 8. The applicant shall maintain during construction such barricading as considered necessary to
- prevent dust, debris & other materials endangering the safety of people / structures etc. in & around the site.

9. The applicant shall plant at least two trees in the premises. 10.Permission shall be obtained from forest department for cutting trees before the commencement

of the work. 11.License and approved plans shall be posted in a conspicuous place of the licensed premises. The building license and the copies of sanctioned plans with specifications shall be mounted on

- a frame and displayed and they shall be made available during inspections. 12.If any owner / builder contravenes the provisions of Building Bye-laws and rules in force, the Architect / Engineer / Supervisor will be informed by the Authority in the first instance, warned in the second instance and cancel the registration if the same is repeated for the third time. 13. Technical personnel, applicant or owner as the case may be shall strictly adhere to the duties and
- responsibilities specified in Schedule IV (Bye-law No. 3.6) under sub section IV-8 (e) to (k). 14. The building shall be constructed under the supervision of a registered structural engineer. 15.On completion of foundation or footings before erection of walls on the foundation and in the case of columnar structure before erecting the columns "COMMENCEMENT CERTIFICATE" shall be obtained. 16.Drinking water supplied by BWSSB should not be used for the construction activity of the building. 17. The applicant shall ensure that the Rain Water Harvesting Structures are provided & maintained in good repair for storage of water for non potable purposes or recharge of ground water at all times

having a minimum total capacity mentioned in the Bye-law 32(a). 18.If any owner / builder contravenes the provisions of Building Bye-laws and rules in force, the authority will inform the same to the concerned registered Architect / Engineers / Supervisor in the

first instance, warn in the second instance and cancel the registration of the professional if the same is repeated for the third time. 19. The Builder / Contractor / Professional responsible for supervision of work shall not shall not materially and structurally deviate the construction from the sanctioned plan, without previous

approval of the authority. They shall explain to the owner s about the risk involved in contravention of the provisions of the Act, Rules, Bye-laws, Zoning Regulations, Standing Orders and Policy Orders of the BBMP. 20.In case of any false information, misrepresentation of facts, or pending court cases, the plan

sanction is deemed cancelled Special Condition as per Labour Department of Government of Karnataka vide ADDENDUM

(HosadaagiHoodike) Letter No. LD/95/LET/2013, dated: 01-04-2013 :

1.Registration of Applicant / Builder / Owner / Contractor and the construction workers working in the construction site with the "Karnataka Building and Other Construction workers Welfare Board"should be strictly adhered to

2. The Applicant / Builder / Owner / Contractor should submit the Registration of establishment and list of construction workers engaged at the time of issue of Commencement Certificate. A copy of the same shall also be submitted to the concerned local Engineer in order to inspect the establishment and ensure the registration of establishment and workers working at construction site or work place. 3. The Applicant / Builder / Owner / Contractor shall also inform the changes if any of the list of workers engaged by him.

4.At any point of time No Applicant / Builder / Owner / Contractor shall engage a construction worker in his site or work place who is not registered with the "Karnataka Building and Other Construction workers Welfare Board".

## Note :

1.Accommodation shall be provided for setting up of schools for imparting education to the children o f construction workers in the labour camps / construction sites. 2.List of children of workers shall be furnished by the builder / contractor to the Labour Department


which is mandatory 3.Employment of child labour in the construction activities strictly prohibited.

4.Obtaining NOC from the Labour Department before commencing the construction work is a must. 5.BBMP will not be responsible for any dispute that may arise in respect of property in question. 6.In case if the documents submitted in respect of property in question is found to be false or fabricated, the plan sanctioned stands cancelled automatically and legal action will be initiated.

The plans are approved in accordance with the acceptance for approval by the Assistant Director of town planning (RR NAGAR) on date:17/03/2020 subject

Validity of this approval is two years from the date of issue.

# BHRUHAT BENGALURU MAHANAGARA PALIKE

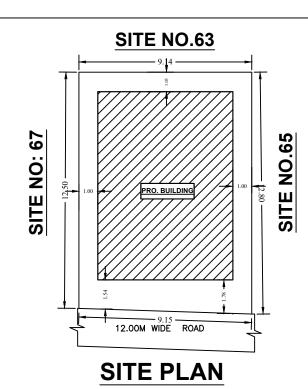

## COLOR INDEX

- PLOT BOUNDARY
- ABUTTING ROAD PROPOSED WORK (COVERAGE AREA)
- EXISTING (To be retained)

	EXISTING (To be demolished)			
		VERSION NO.: 1.0.11		
AREA STATEMENT (BBMP)		VERSION DATE: 01/11/2018		
PROJECT DET	TAIL:			
Authority: BBM	Р	Plot Use: Residential		
Inward_No:	./RJH/2563/19-20	Plot SubUse: Plotted Resi development		
	be: Suvarna Parvangi	Land Use Zone: Residential (Main)		
	Building Permission	Plot/Sub Plot No.: F-66		
Nature of Sanc	-	Khata No. (As per Khata Extract): 37/F-66		
Location: Ring-		Locality / Street of the property: HEROHALLI		
	pecified as per Z.R: NA	···· 3· ···· · · · · · · · · · · · · ·		
Zone: Rajaraje				
Ward: Ward-07	2			
Planning Distric	ct: 302-Herohalli			
AREA DETAIL	S:			
AREA OF PL	OT (Minimum)	(A)		
NET AREA O	F PLOT	(A-Deductions)		
COVERAGE				
	Permissible Coverage area (75.00	,		
Proposed Coverage Area (61.52 %)				
	Achieved Net coverage area ( 61.			
	Balance coverage area left (13.48	3%)		
FAR CHECK				
Permissible F.A.R. as per zoning regulation 2015 (1.75)				
	Additional F.A.R within Ring I and	τ τ τ		
Allowable TDR Area (60% of Perm.FAR )				
Premium FAR for Plot within Impact Zone ( - )				
	Total Perm. FAR area (1.75)			
Residential FAR (97.34% )				
Proposed FAR Area				
Achieved Net FAR Area ( 1.74 ) Balance FAR Area ( 0.01 )				
Builde FAR Area (0.01) BUILT UP AREA CHECK				
Proposed BuiltUp Area				
Achieved BuiltUp Area				
Autieveu builtop Alea				


Approval Date : 03/17/2020 5:17:58 PM

## Payment Details

Sr No.	Challan Number	Receipt Number	Amount (INR)	Payment Mode	Transaction Number
1	BBMP/43360/CH/19-20	BBMP/43360/CH/19-20	45	Online	9929387701
	No.	Head			Amount (INR)
1		S	45		

UnitBUA Table for Block :A (A)

FLOOR	Name	UnitBUA Type	UnitBUA Area	Carpet Area	No. of Rooms
GROUND FLOOR PLAN	GF	FLAT	65.21	65.21	Ę
FIRST FLOOR PLAN	SPLIT	FLAT	130.41	130.41	2
SECOND FLOOR PLAN	SPLIT	FLAT	0.00	0.00	Ę
Total:	-	-	195.62	195.62	14

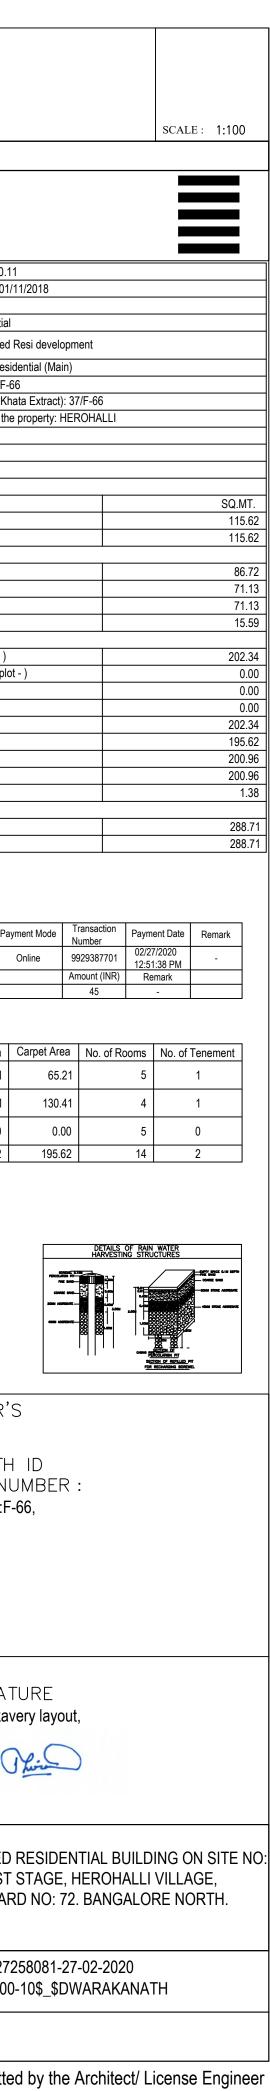

OWNER / GPA HOLDER'S SIGNATURE

OWNER'S ADDRESS WITH ID NUMBER & CONTACT NUMBER : SRI:DWARAKANATH V SITE NO:F-66, KATHA NO:37/F-66, HEROHALLI, ward no:72.

# ARCHITECT/ENGINEER /SUPERVISOR 'S SIGNATURE KIRAN KUMAR DS No:338, Talakavery layout, Amruthahalli, Bangalore-92


e-4199/2016-17

# **PROJECT TITLE :** PLAN SHOWING THE PROPOSED RESIDENTIAL BUILDING ON SITE NO: F-66, KATHA NO: 37/F-66, BEL 1ST STAGE, HEROHALLI VILLAGE, YESHWANTHAPURA HOBLI, WARD NO: 72. BANGALORE NORTH.

DRAWING TITLE :	1127258081-27-02-2020 12-00-10\$_\$DWARAKAN

SHEET NO: 1

This is a system generated drawing as per the soft copy submitted by the Architect/ License Engineer

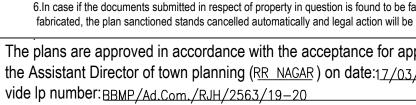

to terms and conditions laid down along with this building plan approval.

ASSISTANT DIRECTOR OF TOWN PLANNING (RR NAGAR)