




STILT FLOOR PLAN

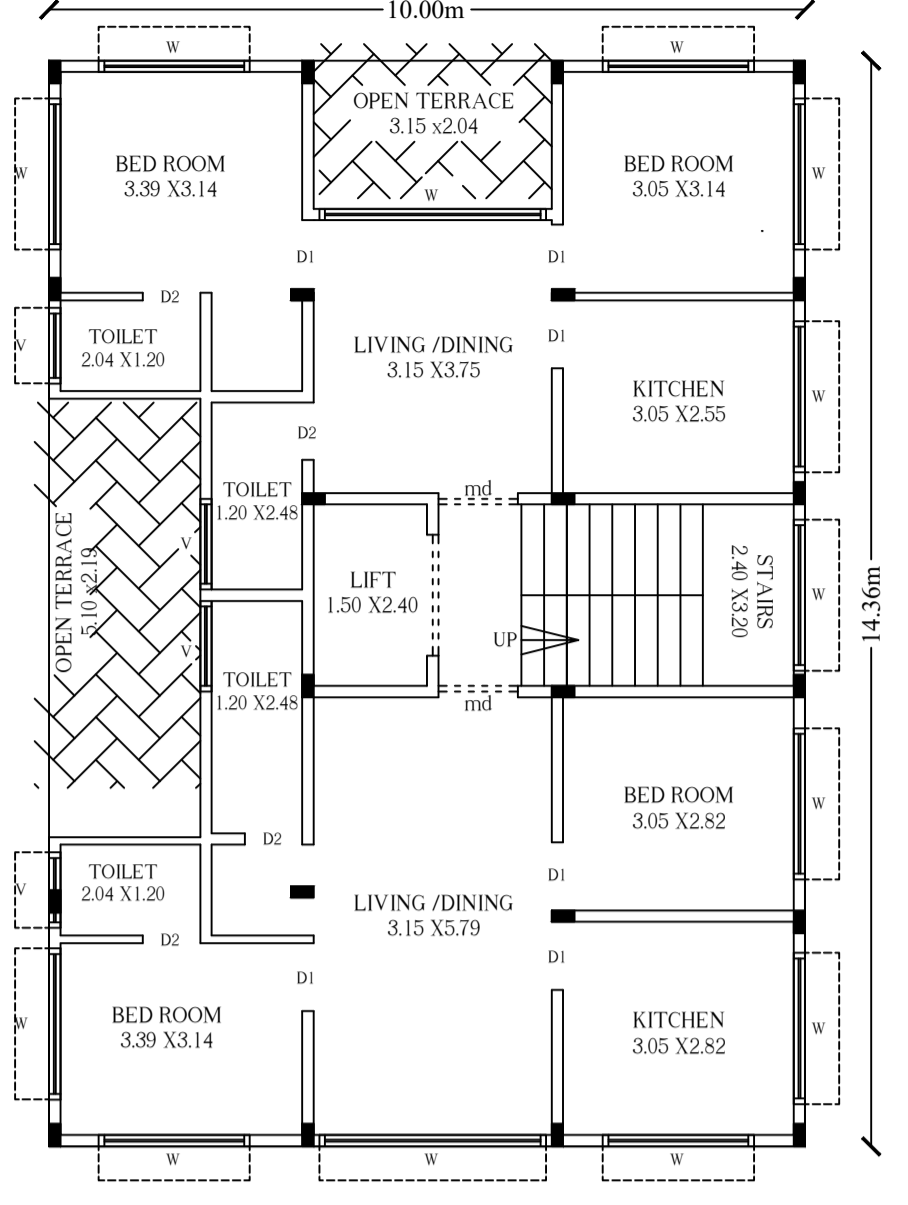


GROUND FLOOR PLAN

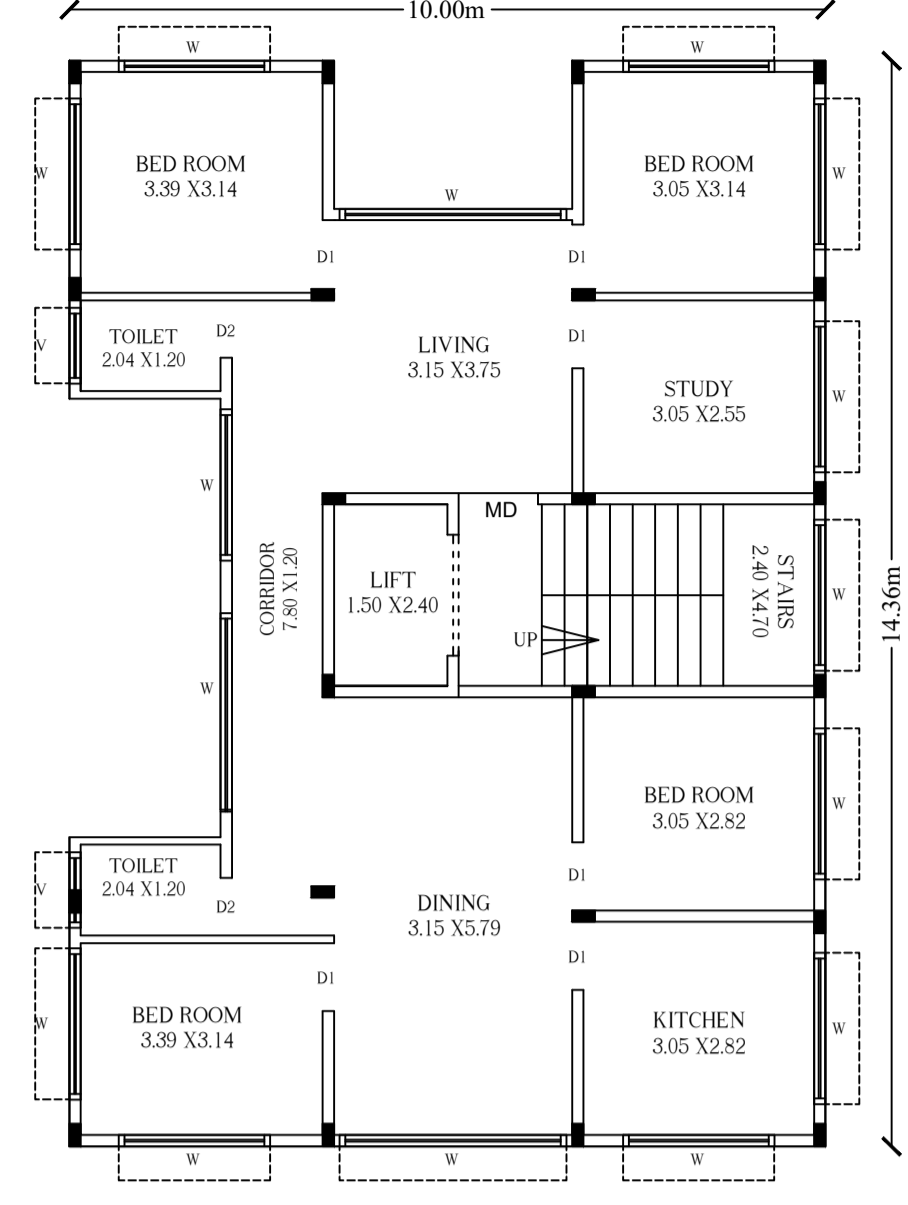


FIRST FLOOR PLAN

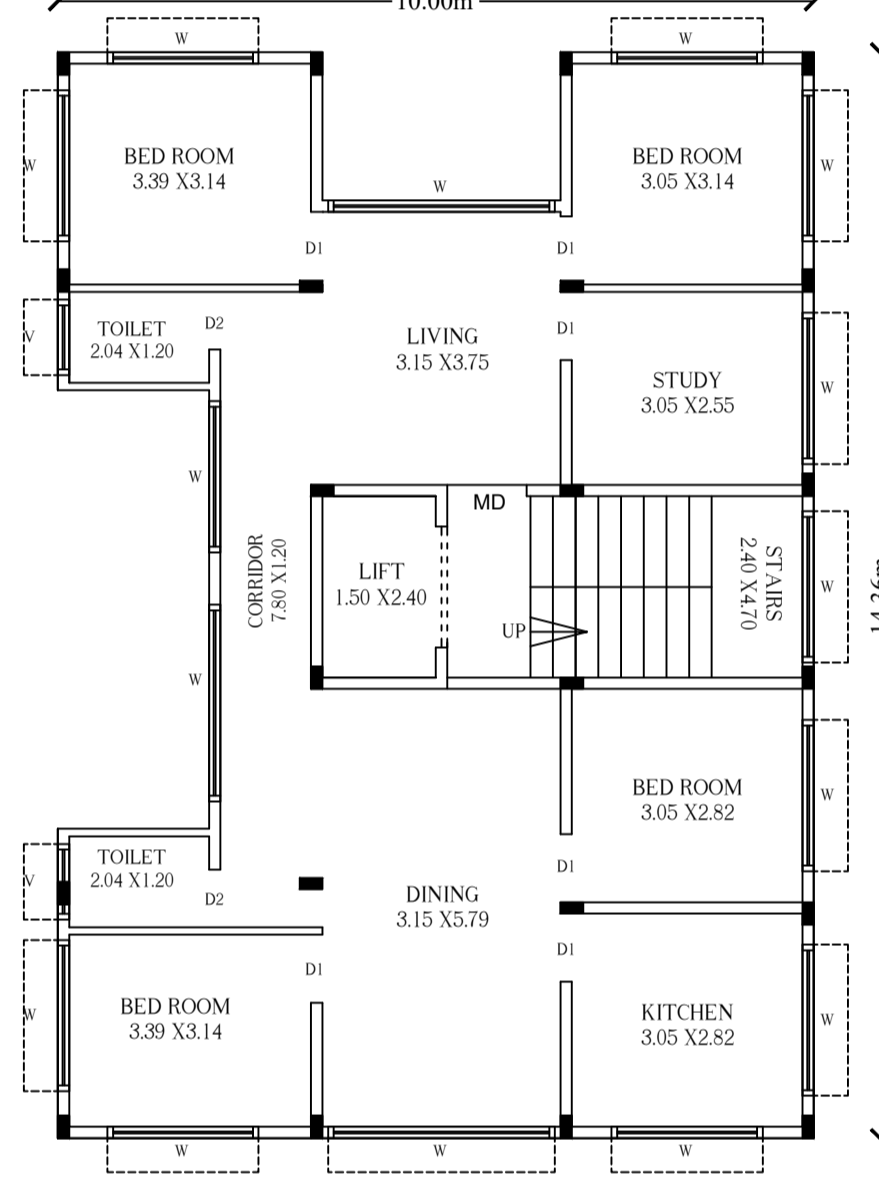


SECOND FLOOR PLAN

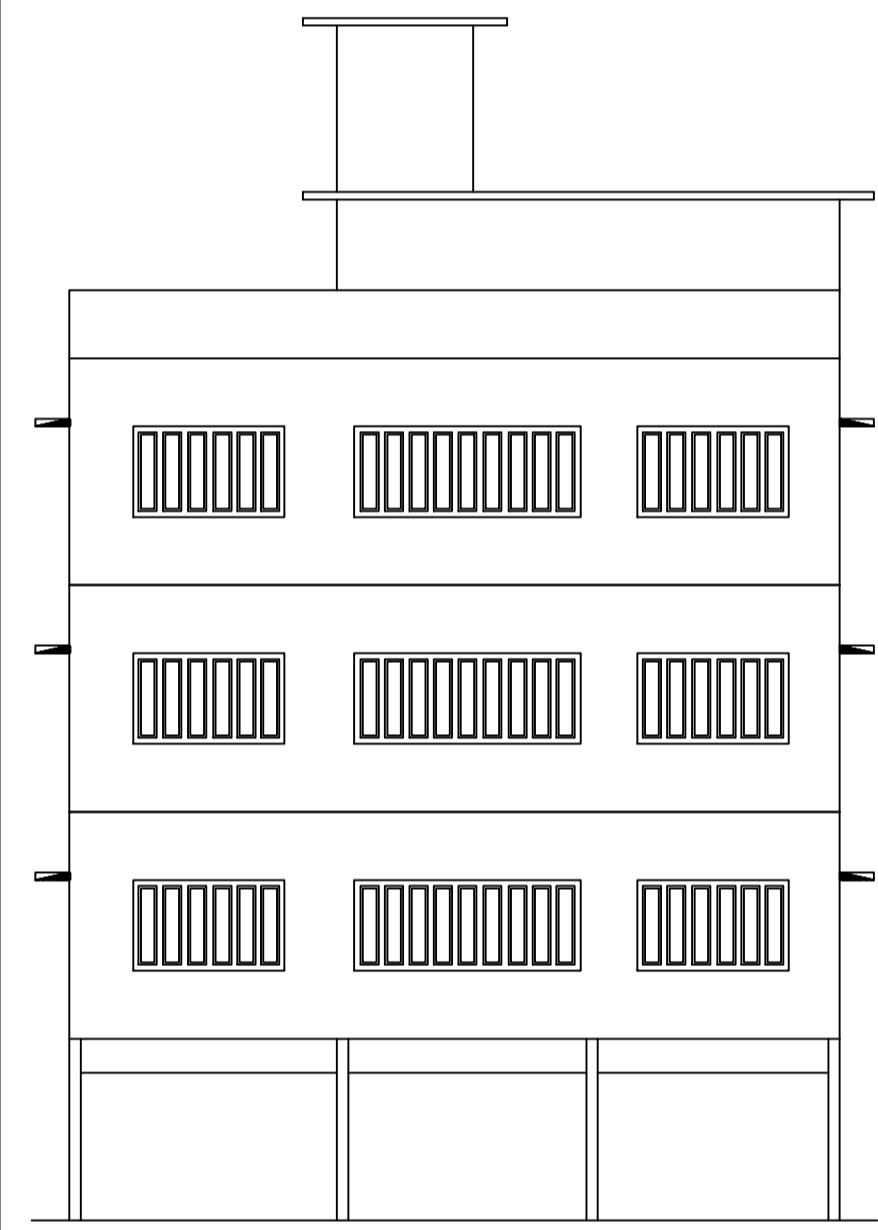

FRONT ELEVATION

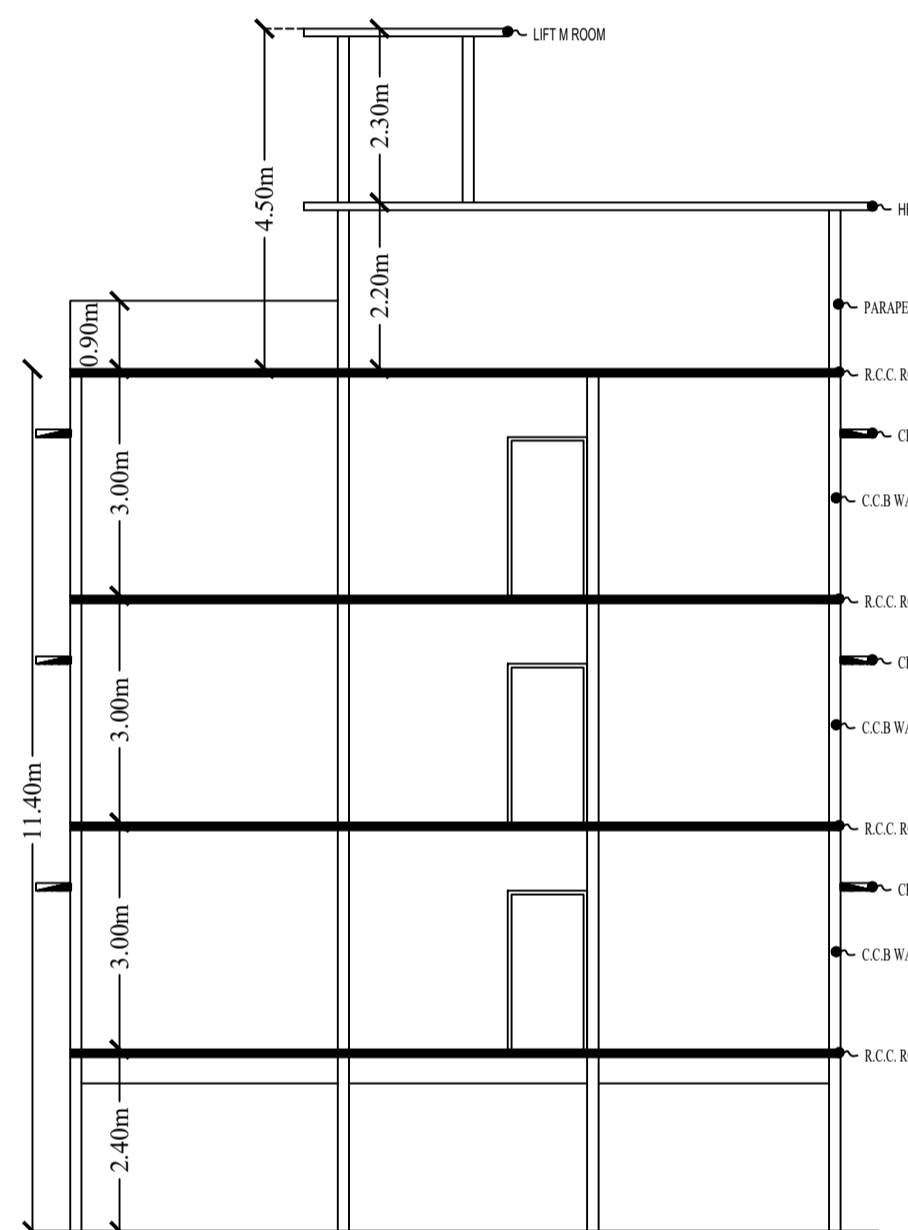

SECTION @ X - X'

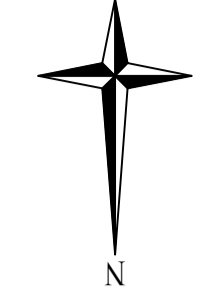

Approval Condition : This Plan Sanction is issued subject to the following conditions : 1.Sanction is accorded for the Residential Building at 1605 , 4TH BLOCK LAYOUT,BANASHANKARI 6TH STAGE,BANGALORE , Bangalore. a).Consist of 1stilt + 1Ground + 2 only. 2.Sanction is accorded for Residential use only. The use of the building shall not be deviated to any other use. 3.128.72 area reserved for car parking shall not be converted for any other purpose. 4.Development charges towards increasing the capacity of water supply, sanitary and power main has to be paid to BWSSB and BESCOM if any. 5.Necessary ducts for running telephone cables, cubicles at ground level for postal services & space for dumping garbage within the premises shall be provided. 6.The applicant shall INSURE all workmen involved in the construction work against any accident / untoward incidents arising during the time of construction. 7.The applicant shall not stock any building materials / debris on footpath or on roads or on drains. The debris shall be removed and transported to near by dumping yard. 8.The applicant shall maintain during construction such barricading as considered necessary to prevent dust, debris & other materials endangering the safety of people / structures etc. in & around the site. 9.The applicant shall plant at least two trees in the premises. 10.Permission shall be obtained from forest department for cutting trees before the commencement of the work. 11.License and approved plans shall be posted in a conspicuous place of the licensed premises. The building license and the copies of sanctioned plans with specifications shall be mounted on a frame and displayed and they shall be made available during inspections. 12.If any owner / builder contravenes the provisions of Building Bye-laws and rules in force, the Architect / Engineer / Supervisor will be informed by the Authority in the first instance, warned in the second instance and cancel the registration if the same is repeated for the third time. 13.Technical personnel, applicant or owner as the case may be shall strictly adhere to the duties and responsibilities specified in Schedule - IV (Bye-law No. 3.6) under sub section IV-8 (e) to (k). 14.The building shall be constructed under the supervision of a registered structural engineer. 15.On completion of foundation or footings before erection of walls on the foundation and in the case of columnar structure before erecting the columns "COMMENCEMENT CERTIFICATE" shall be obtained. 16.Drinking water supplied by BWSSB should not be used for the construction activity of the building. 17.The applicant shall ensure that the Rain Water Harvesting Structures are provided & maintained in good repair for storage of water for non potable purposes or recharge of ground water at all times having a minimum total capacity mentioned in the Bye-law 32(a). 18.If any owner / builder contravenes the provisions of Building Bye-laws and rules in force, the authority will inform the same to the concerned registered Architect / Engineers / Supervisor in the first instance, warn in the second instance and cancel the registration of the professional if the same is repeated for the third time. 19.The Builder / Contractor / Professional responsible for supervision of work shall not shall not materially and structurally deviate the construction from the sanctioned plan, without previous approval of the authority. They shall explain to the owner s about the risk involved in contravention of the provisions of the Act, Rules, Bye-laws, Zoning Regulations, Standing Orders and Policy Orders of the BBMP. Special Condition as per Labour Department of Government of Karnataka vide ADDENDUM (HosadaagiHoodie) Letter No. LD/95/LET/2013, dated: 01-04-2013 : 1.Registration of Applicant / Builder / Owner / Contractor and the construction workers working in the construction site with the "Karnataka Building and Other Construction workers Welfare Board"should be strictly adhered to 2.The Applicant / Builder / Owner / Contractor should submit the Registration of establishment and list of construction workers engaged at the time of issue of Commencement Certificate. A copy of the same shall also be submitted to the concerned local Engineer in order to inspect the establishment and ensure the registration of establishment and workers working at construction site or work place. 3.The Applicant / Builder / Owner / Contractor shall also inform the changes if any of the list of workers engaged by him. 4.At any point of time No Applicant / Builder / Owner / Contractor shall engage a construction worker in his site or work place who is not registered with the "Karnataka Building and Other Construction workers Welfare Board". Note : 1.Accommodation shall be provided for setting up of schools for imparting education to the children o f construction workers in the labour camps / construction sites. 2.List of children of workers shall be furnished by the builder / contractor to the Labour Department which is mandatory. 3.Employment of child labour in the construction activities strictly prohibited. 4.Obtaining NCC from the Labour Department before commencing the construction work is a must. 5.BBMP will not be responsible for any dispute that may arise in respect of property in question. 6.In case if the documents submitted in respect of property in question is found to be false or fabricated, the plan sanctioned stands cancelled automatically and legal action will be initiated.

The plans are approved in accordance with the acceptance for approval by the Assistant Director of town planning (RAJAJE)HARINAGAR on 03/20/2020 vide lp number:BBMP/Ad.Com./R/H/2637/19-20 subject to terms and conditions laid down along with this building plan approval. Validity of this approval is two years from the date of issue.

ASSISTANT DIRECTOR OF TOWN PLANNING (RAJAJE)HARINAGAR

BHRUHAT BENGALURU MAHANAGARA PALIKE



COLOR INDEX table with 3 rows: PLOT BOUNDARY, ABUTTING ROAD, PROPOSED WORK (COVERAGE AREA), EXISTING (To be retained), EXISTING (To be demolished)

AREA STATEMENT (BBMP) table with columns: AREA OF PLOT (Minimum), NET AREA OF PLOT, COVERAGE CHECK, FAR CHECK, BUILT UP AREA CHECK. Includes values for Proposed Coverage Area (66.48%), Achieved Net coverage area (66.48%), and Proposed BuiltUp Area (535.97).

Approval Date : 03/20/2020 5:03:42 PM

Payment Details

Payment Details table with columns: Sr No., Challan Number, Receipt Number, Amount (INR), Payment Mode, Transaction Number, Payment Date, Remark. Shows a payment of 2412 INR on 03/11/2020.

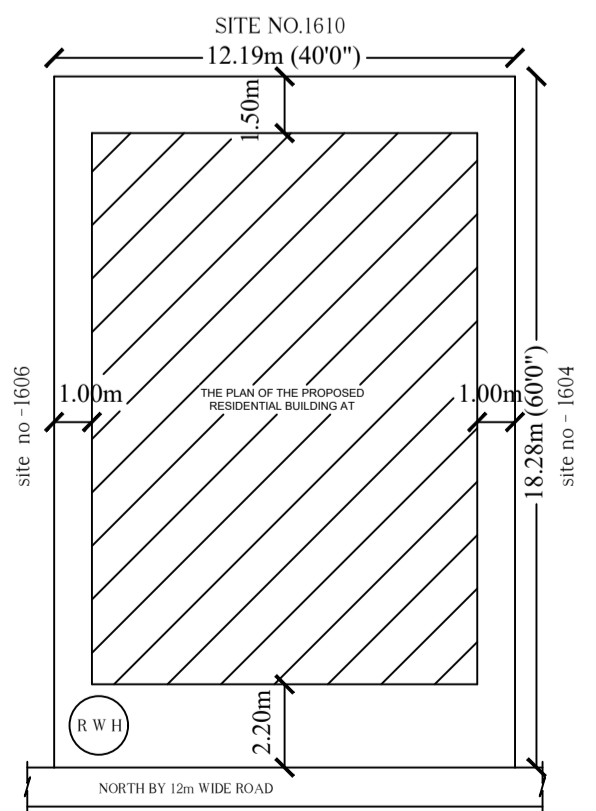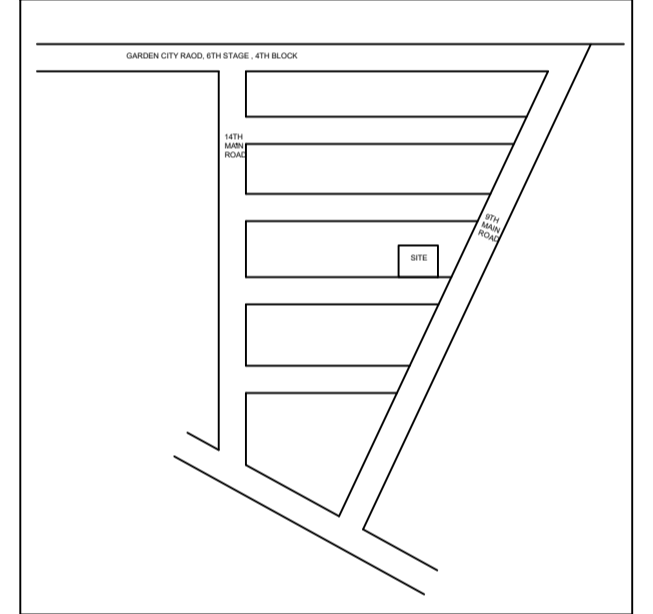

SITE PLAN (scale 1:200)

Block USE/SUBUSE Details

Table with 5 columns: Block Name, Block Use, Block SubUse, Block Structure, Block Land Use Category. Shows A (RESI) Residential Plotted Resi development Bldg upto 11.5 mt. Ht. R

Required Parking(Table 7a)

Table with 8 columns: Block Name, Type, SubUse, Area (Sq.mt.), Units (Reqd., Prop.), Reqd./Unit, Car Reqd., Prop. Shows 3 cars required for 50-225 units.

Parking Check (Table 7b)

Table with 4 columns: Vehicle Type, No., Area (Sq.mt.), Achieved. Shows 3 cars and 0 two-wheelers, with a total achieved area of 55.00 Sq.mt.

FAR & Tenement Details

Table with 7 columns: Block, No. of Same Bldg, Total Built Up Area (Sq.mt.), Deductions (Area in Sq.mt.), Proposed FAR Area (Sq.mt.), Total FAR Area (Sq.mt.), Trmt (No.).

Block :A (RESI)

Table with 7 columns: Floor Name, Total Built Up Area (Sq.mt.), Deductions (Area in Sq.mt.), Proposed FAR Area (Sq.mt.), Total FAR Area (Sq.mt.), Trmt (No.). Shows total FAR area of 377.97 for Block A.

SCHEDULE OF JOINERY:


Table with 5 columns: BLOCK NAME, NAME, LENGTH, HEIGHT, NOS. Lists joinery items like D2, D1, MD, D1, D1, D1.

SCHEDULE OF JOINERY:


Table with 5 columns: BLOCK NAME, NAME, LENGTH, HEIGHT, NOS. Lists joinery items like V, V, W, W, W, W.

UnitBUA Table for Block :A (RESI)

Table with 6 columns: FLOOR, Name, UnitBUA Type, UnitBUA Area, Carpet Area, No. of Rooms, No. of Tenement. Shows 12 units on ground floor, 11 on first floor, and 11 on second floor.

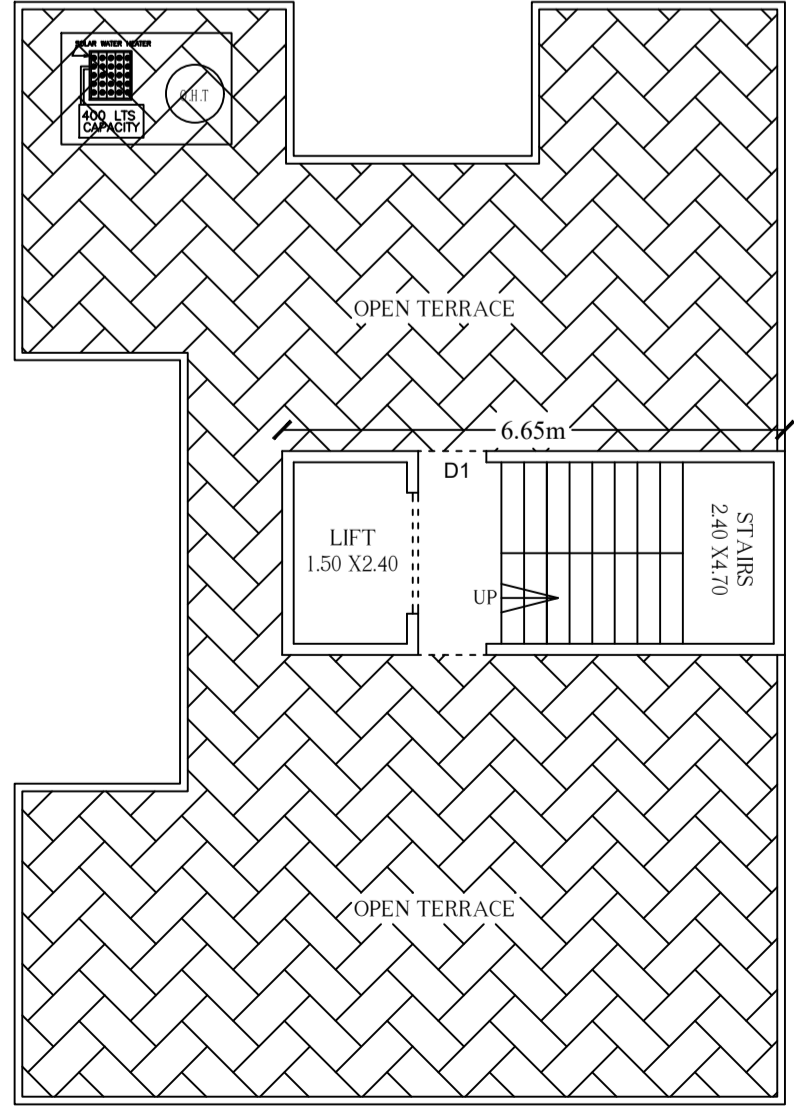

TERRACE FLOOR PLAN

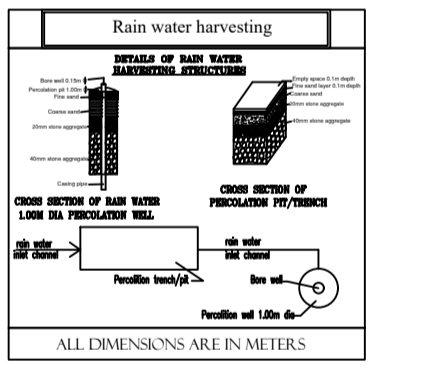

OWNER / GPA HOLDER'S SIGNATURE

OWNER'S ADDRESS WITH ID NUMBER & CONTACT NUMBER : Sri. RAVIKIRAN.B.A. #54/6, 3RD FLOOR, UTTARAHALLI MAIN ROAD

Signature of Owner

ARCHITECT/ENGINEER /SUPERVISOR 'S SIGNATURE manu s s #77, srinagar, bangalore E-4182/2016-17

Signature of Architect/Engineer

PROJECT TITLE : THE PLAN OF THE PROPOSEDRESIDENTIAL BUILDING AT SITE NO - 1605,4TH BLOCK LAYOUT,BANASHANKARI 6TH STAGE, BANGALORE .WARD NO - 198.

DRAWING TITLE : 1411949324-19-03-2020 03-52-33\$. \$40X60 ST-GF-3-RR77

SHEET NO : 1