




**BASEMENT FLOOR PLAN**

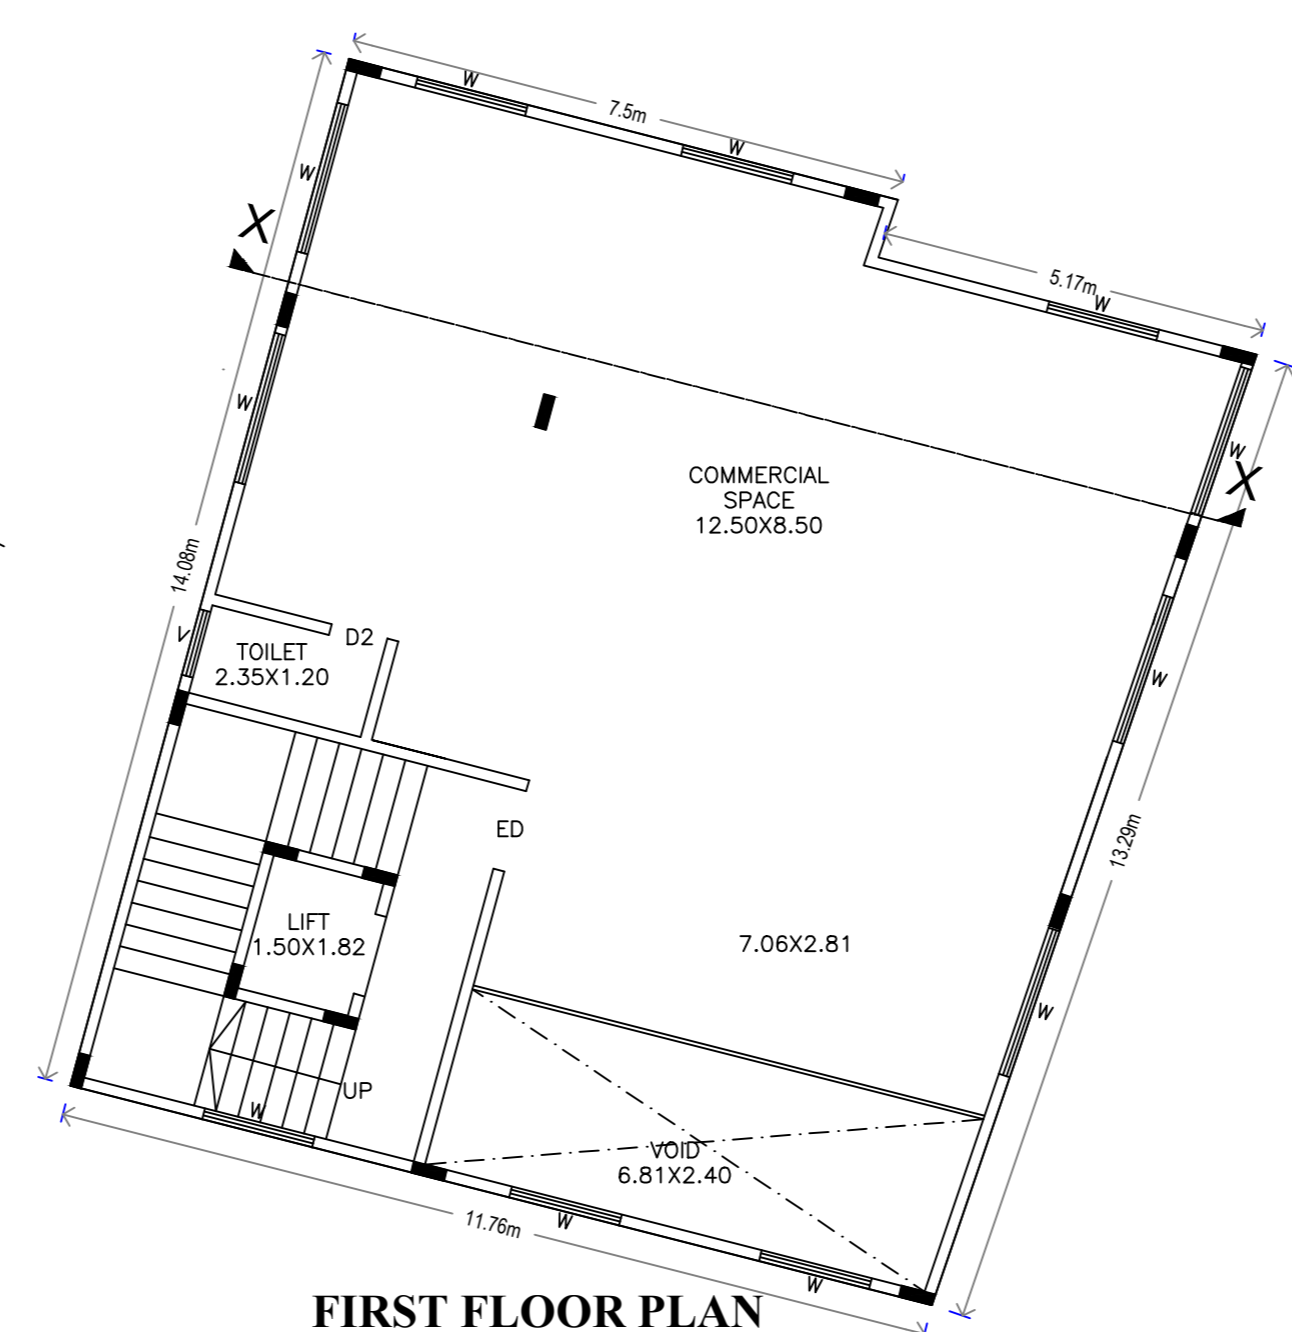


**FIRST FLOOR PLAN**

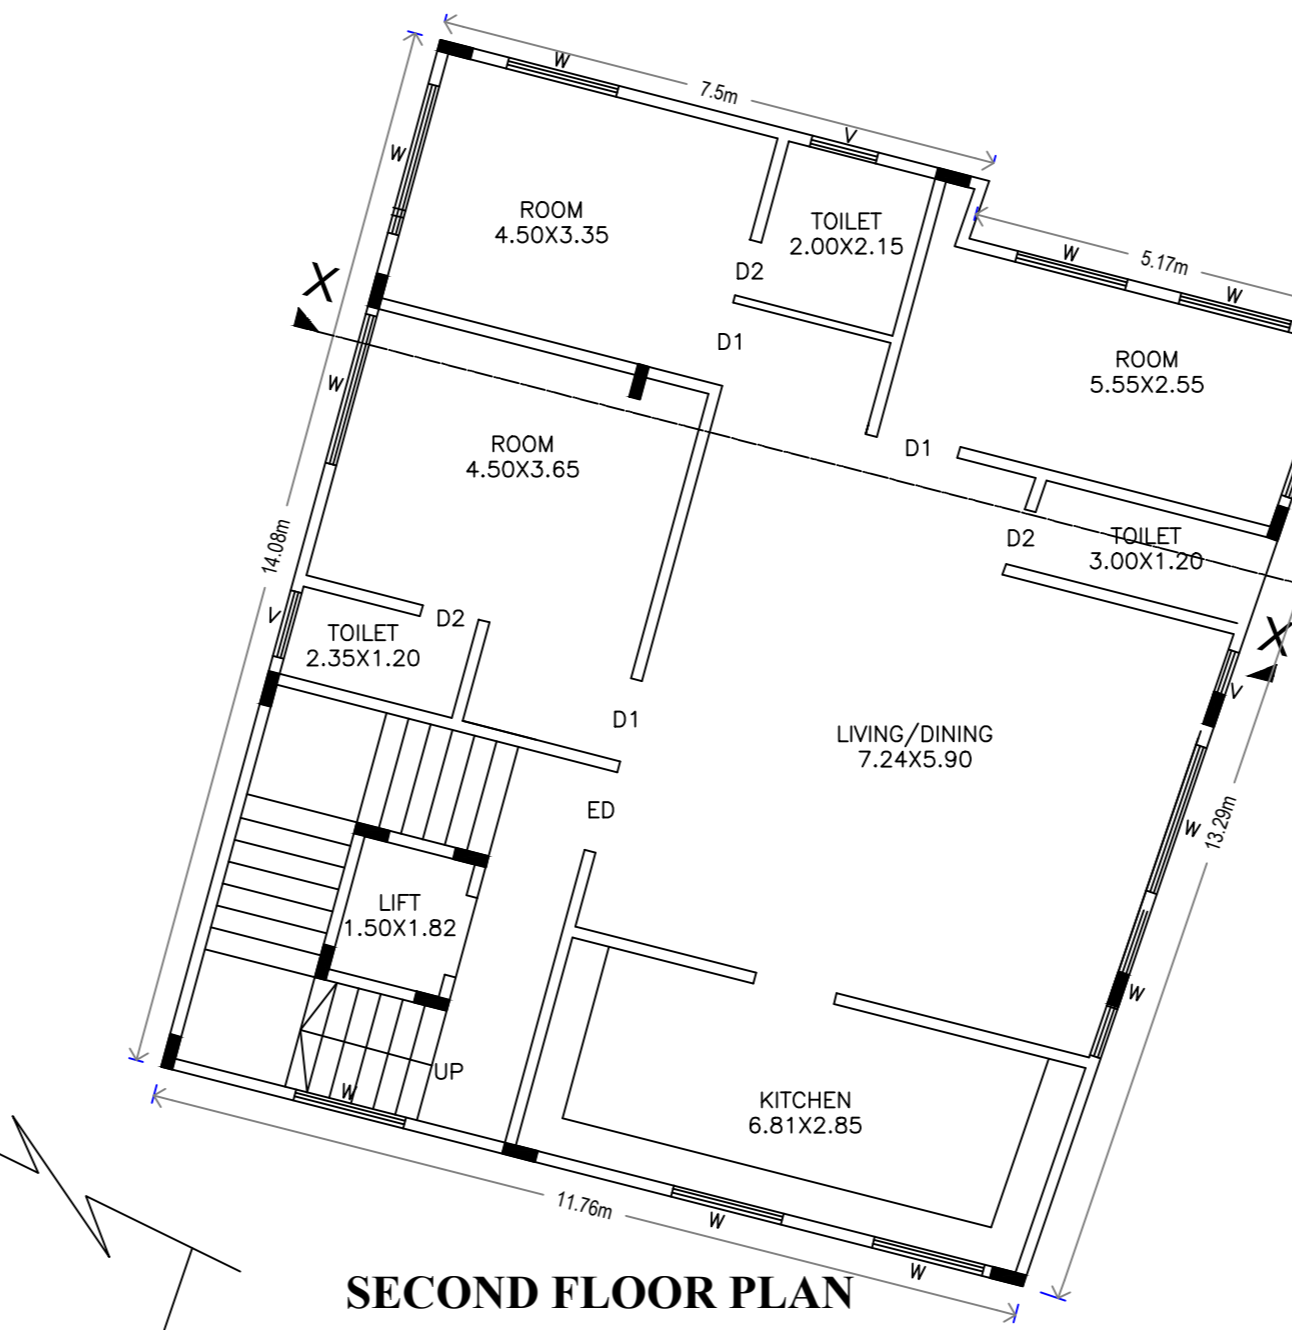

**SECOND FLOOR PLAN**

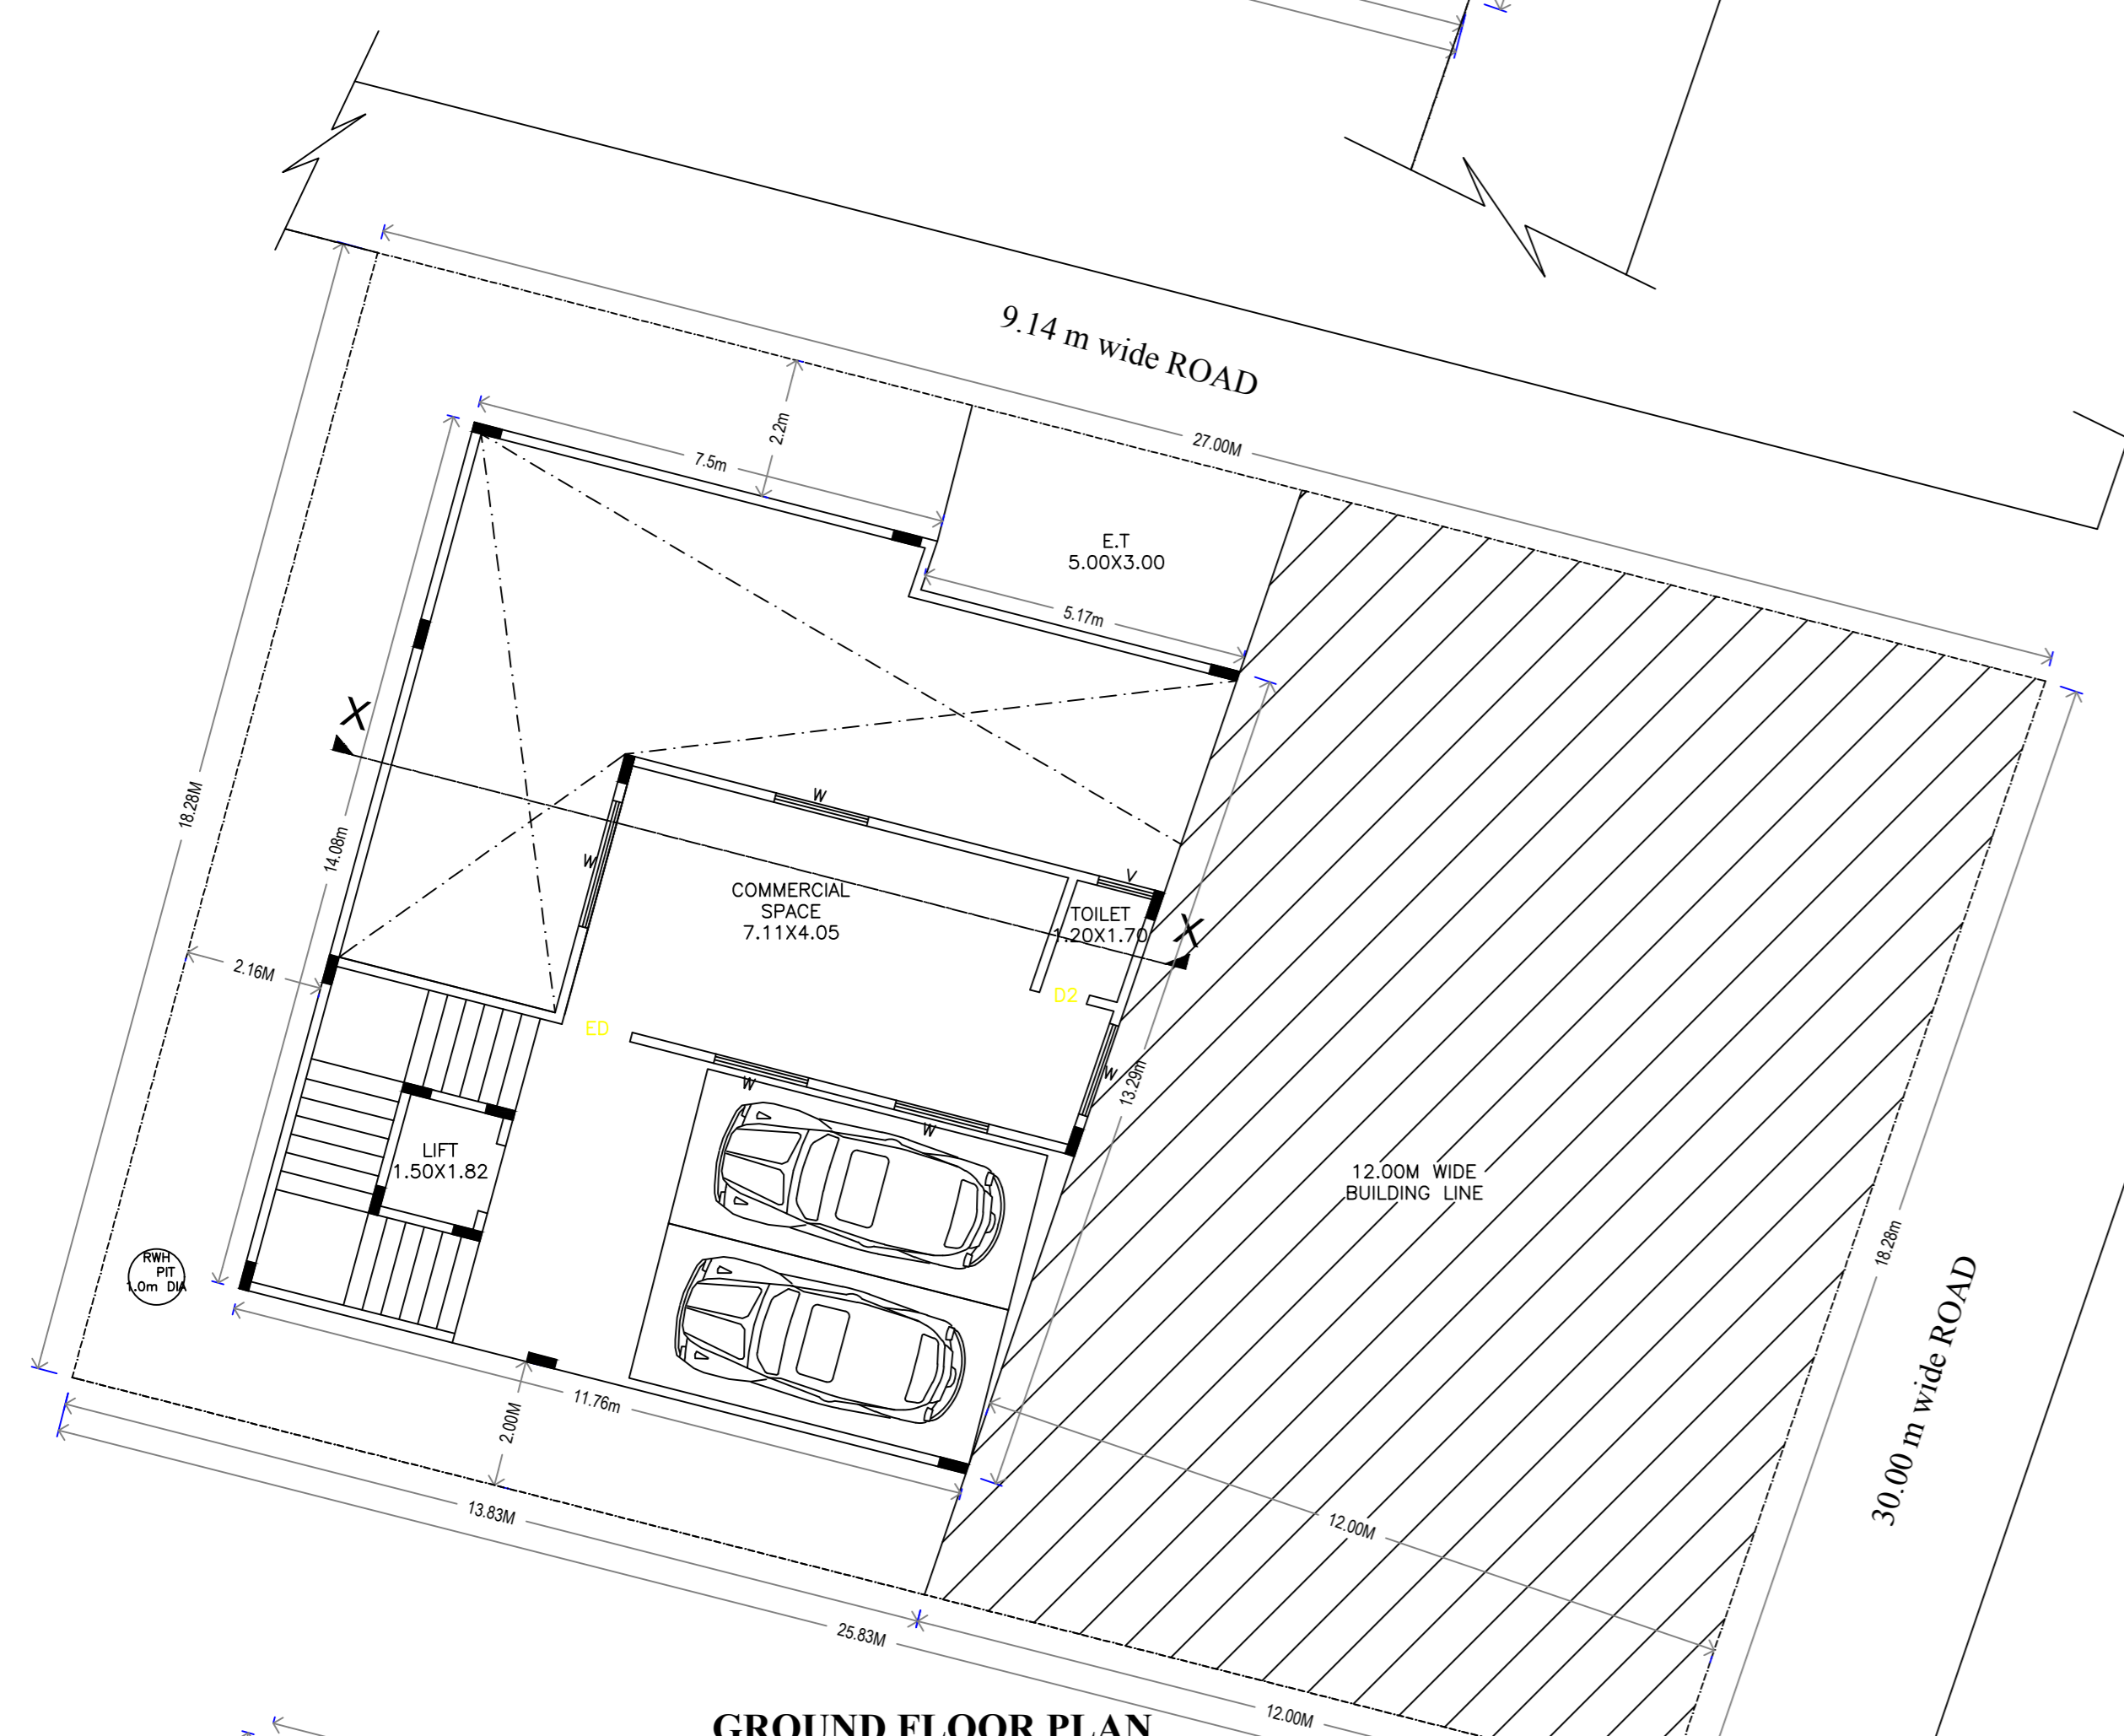

**GROUND FLOOR PLAN**

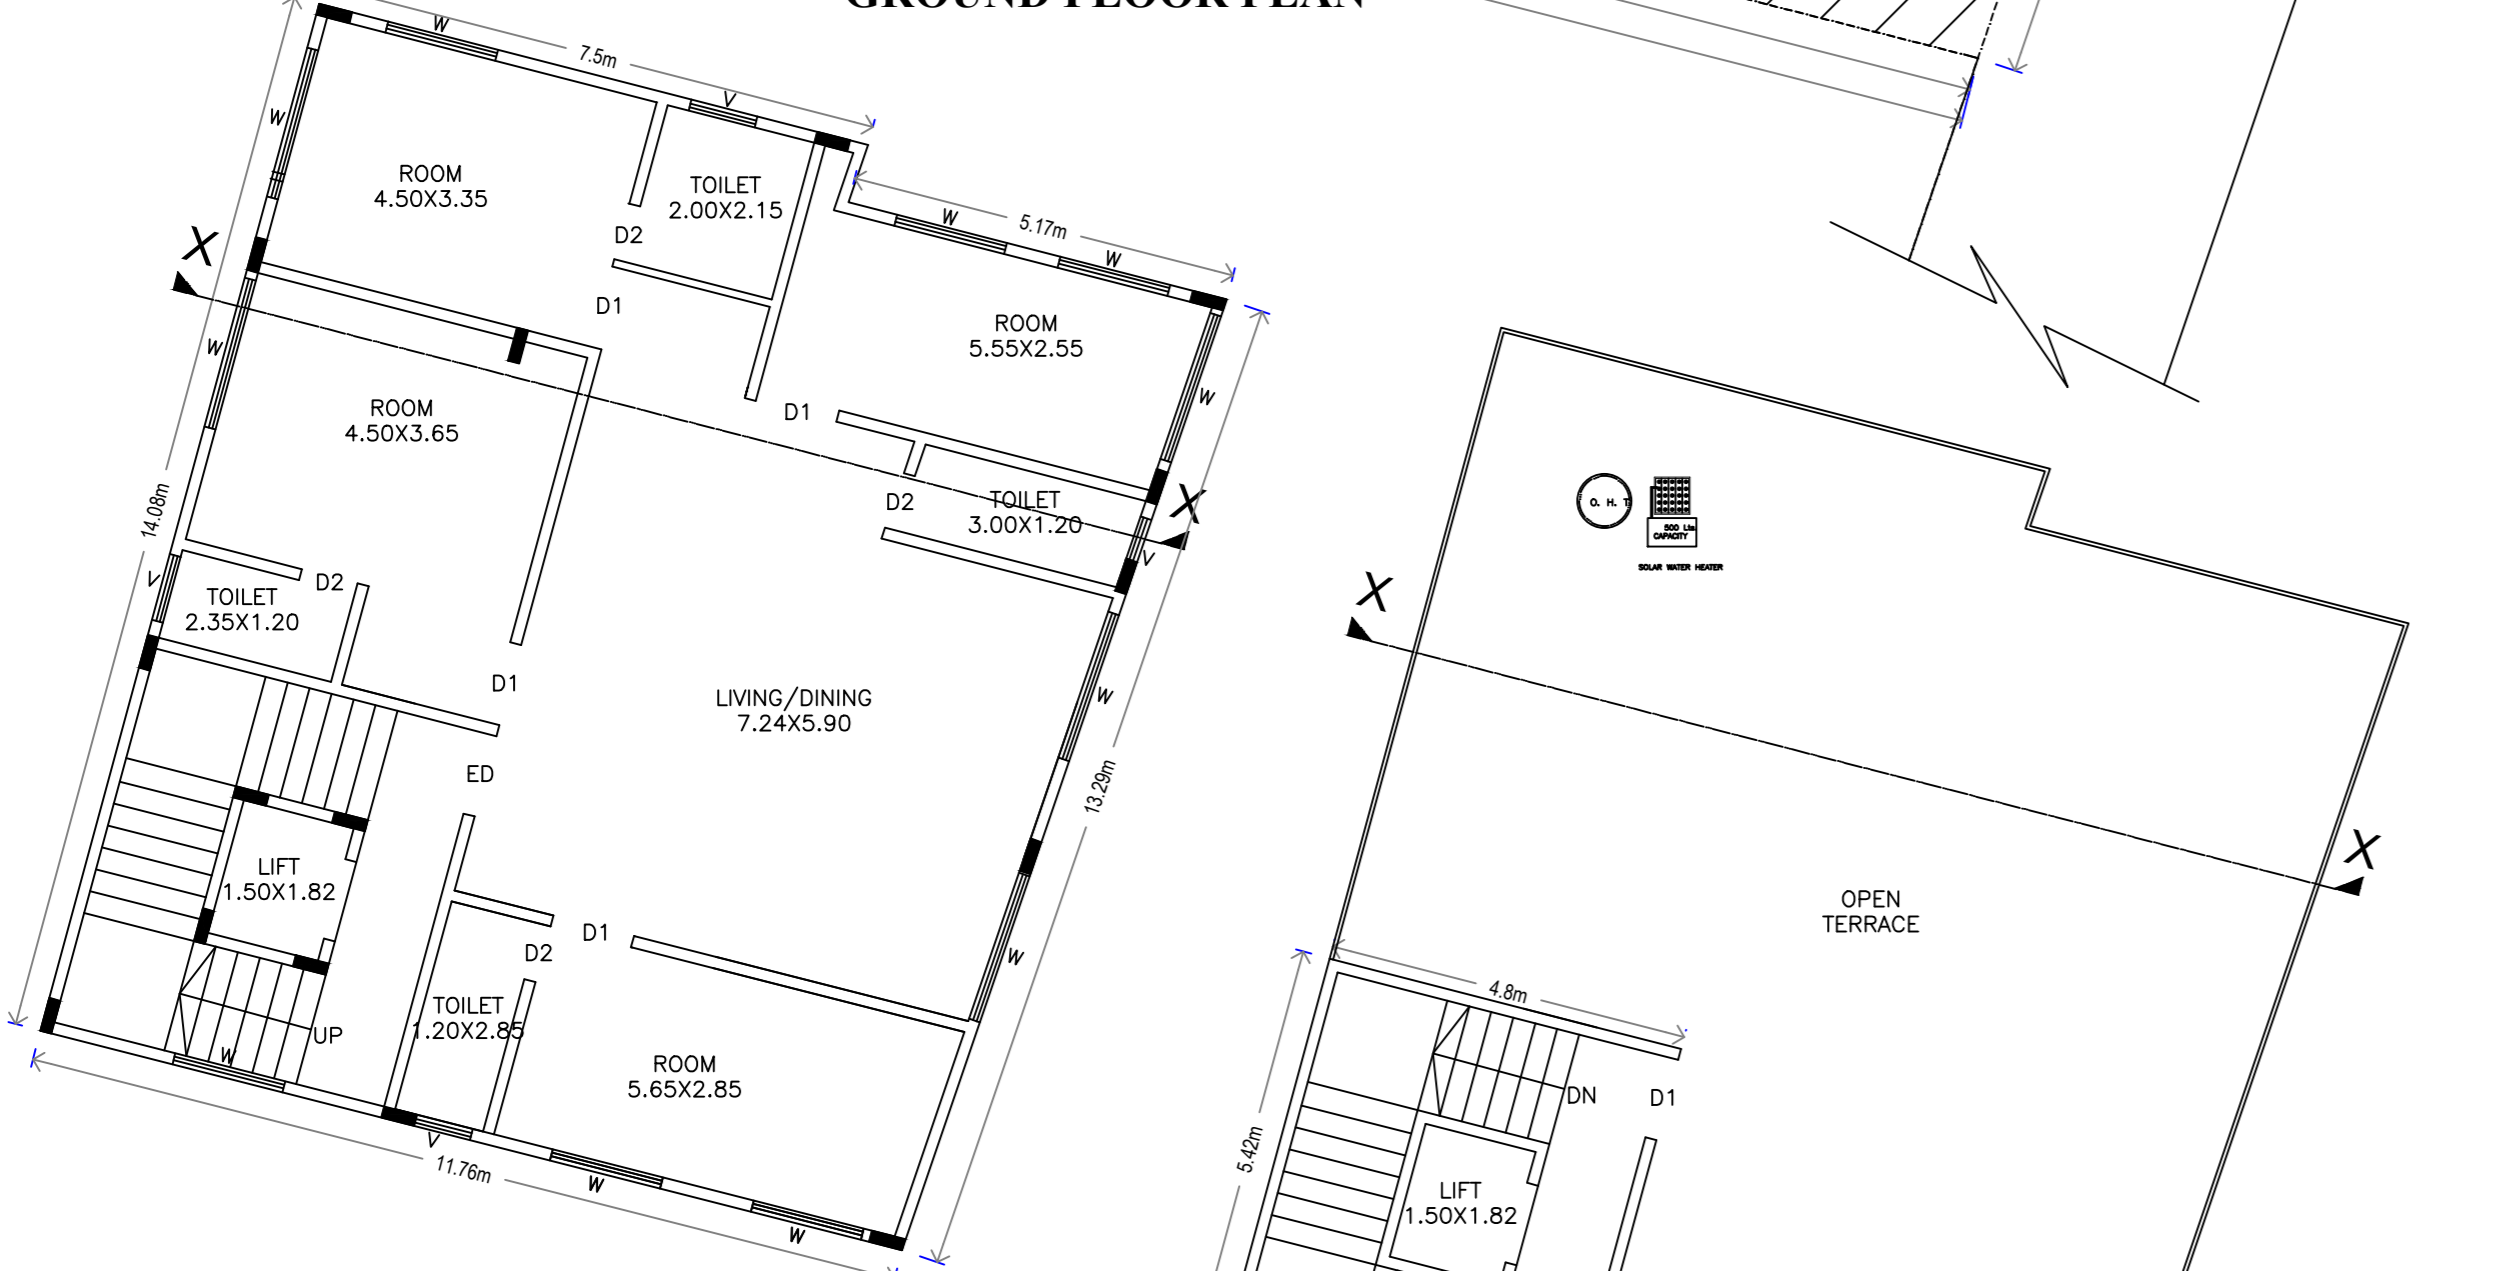


**THIRD FLOOR PLAN**

UnitBUA Table for Block :AA (BB)

FLOOR	Name	UnitBUA Type	UnitBUA Area	Carpet Area	No. of Rooms	No. of Tenement
FIRST FLOOR PLAN	SPLIT A	OFFICE	118.37	118.37	2	1
SECOND FLOOR PLAN	SPLIT 1	FLAT	270.53	270.53	8	1
THIRD FLOOR PLAN	SPLIT 1	FLAT	0.00	0.00	9	0
GROUND FLOOR PLAN	SPLIT A	OFFICE	33.55	33.55	2	1
Total:	-	-	422.45	422.45	21	

**TERRACE FLOOR PLAN**

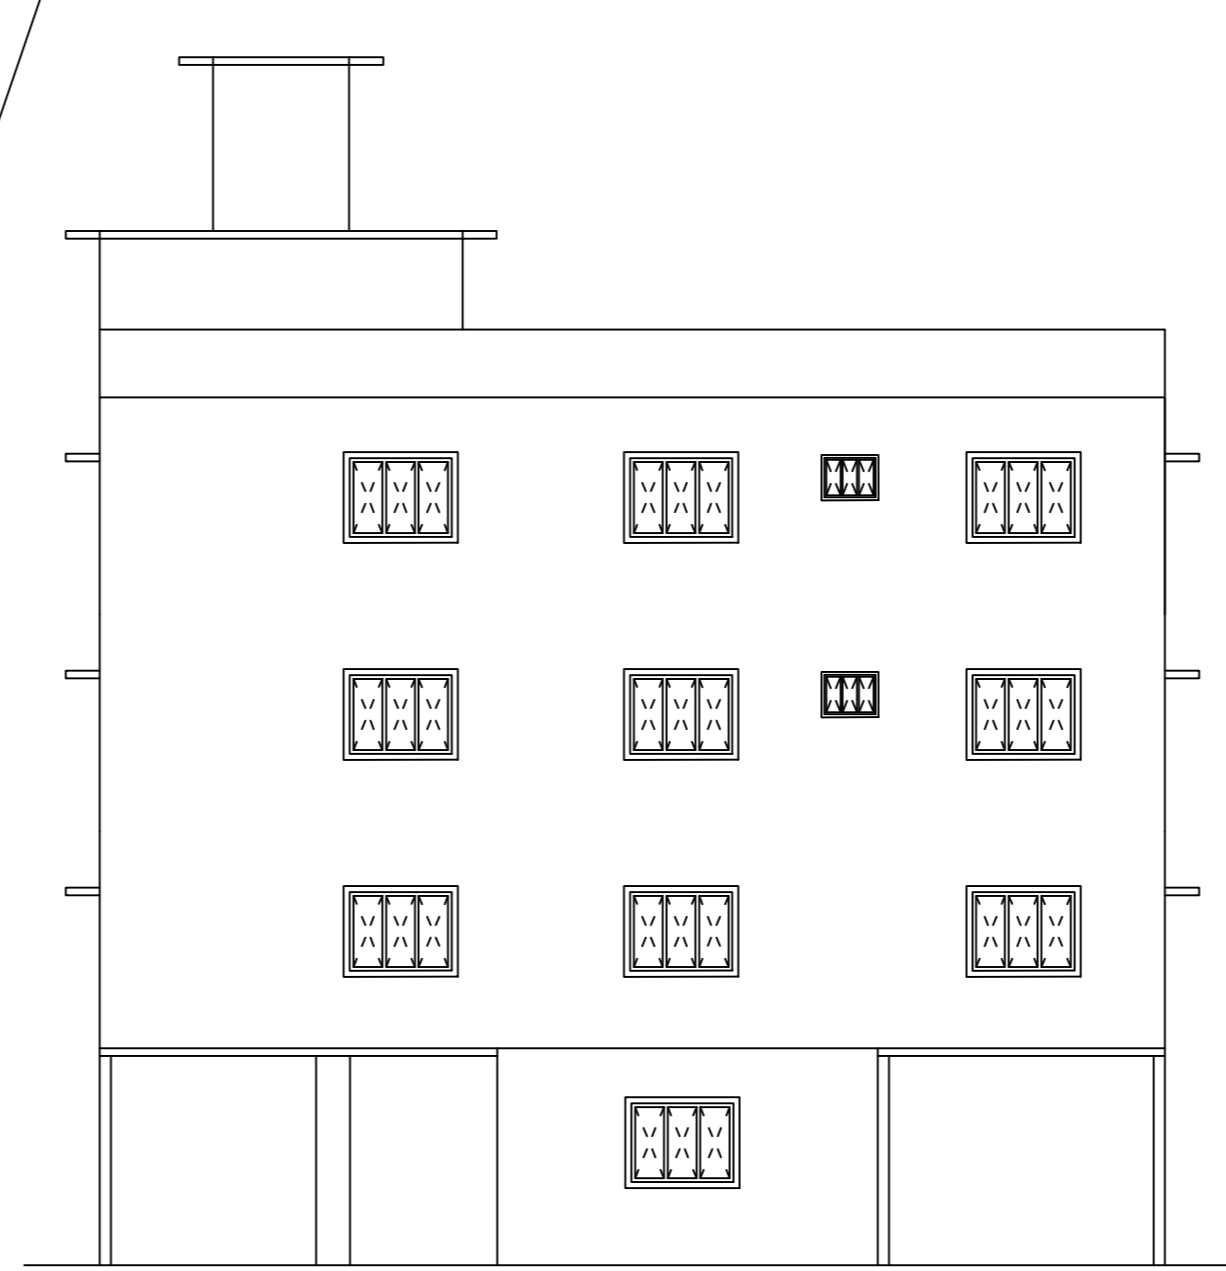

**ELEVATION**

Block :AA (BB)

Floor Name	Total Built Up Area (Sq.mt)	Deductions (Area in Sq.mt)						Proposed FAR Area (Sq.mt)	Add Area in FAR (Sq.mt)	Total FAR Area (Sq.mt)	Trmt (No.)
		StarCase	Lift	Lift Machine	Void	Ramp	Parking				
Terrace floor	28.74	26.01	0.00	2.73	0.00	0.00	0.00	0.00	0.00	0.00	00
Third Floor	167.57	0.00	2.73	0.00	0.00	0.00	164.84	0.00	0.00	164.84	00
Second Floor	167.57	0.00	2.73	0.00	0.00	0.00	164.84	0.00	0.00	164.84	01
First Floor	167.57	0.00	2.73	0.00	16.55	0.00	0.00	148.29	0.00	148.29	00
Ground Floor	103.97	0.00	2.73	0.00	0.00	0.00	49.72	0.00	37.35	14.17	51.52
Basement Floor	167.58	0.00	0.00	0.00	0.00	72.93	86.54	0.00	0.00	8.10	8.10
Total:	803.00	26.01	10.92	2.73	16.55	72.93	136.27	329.68	185.64	22.27	537.59
Total Number of Same Blocks	1										
Total:	803.00	26.01	10.92	2.73	16.55	72.93	136.27	329.68	185.64	22.27	537.59

SCHEDULE OF JOINERY:

BLOCK NAME	NAME	LENGTH	HEIGHT	NOS
AA (BB)	D2	0.76	2.10	09
AA (BB)	ED	1.10	2.10	04
AA (BB)	D1	1.10	2.10	08

SCHEDULE OF JOINERY:

BLOCK NAME	NAME	LENGTH	HEIGHT	NOS
AA (BB)	U	1.00	2.50	09
AA (BB)	V	1.80	2.80	35

**Approval Condition :**

This Plan Sanction is issued subject to the following conditions :

- Sanction is accorded for the Commercial Building at 22, RAGHUVANAHALLI VILLAGE, UTTARAHALLI HOBLI, Bangalore.
- Consist of (Basement + Ground = 3 only).
- Sanction is accorded for Commercial use only. The use of the building shall not be deviated to any other use.
- 19.87 area reserved for car parking shall not be converted for any other purpose.
- Development charges towards increasing the capacity of water supply and power main has to be paid to BWSSB and BESCOM if any.
- Necessary ducts for running telephone cables, cables at ground level for postal services & space for dumping garbage within the premises shall be provided.
- The applicant shall INSURE all workmen involved in the construction work against any accident / untoward incidents arising during the time of construction.
- The applicant shall not stock any building materials / debris on footpath or on roads or on drains. The debris shall be removed and transported to near by dumping yard.
- The applicant shall maintain during construction such barricading as considered necessary to prevent dust, debris & other materials endangering the safety of people / structures etc. in & around the site.
- The applicant shall plant at least two trees in the premises.
- Permission shall be obtained from forest department for cutting trees before the commencement of the work.
- License and approved plans shall be posted in a conspicuous place of the licensed premises. The building license and the copies of sanctioned plans with specifications shall be mounted on a frame and displayed and they shall be made available during inspections.
- If any owner / builder contravenes the provisions of Building Bye-laws and rules in force, the Architect / Engineer / Supervisor will be informed by the Authority in the first instance, warned in the second instance and cancel the registration if the same is repeated for the third time.
- Technical personnel, applicant or owner as the case may be shall strictly adhere to the duties and responsibilities specified in Schedule - IV (Bye-law No. 3.15) under sub-section (a) to (h).
- The building shall be constructed under the supervision of a registered structural engineer.
- On completion of foundation or footings before erection of walls on the foundation and in the case of columnar structures before erecting the columns "COMMENCEMENT CERTIFICATE" shall be obtained.
- The building should not be occupied without obtaining "OCCUPANCY CERTIFICATE" from the competent authority.
- Drinking water supplied by BWSSB should not be used for the construction activity of the building.
- The applicant shall ensure that the Rain Water Harvesting Structures are provided & maintained in good repair for storage of water for non potable purposes or recharge of ground water at all times having a minimum total capacity mentioned in the Bye-law 32(a).
- If any owner / builder contravenes the provisions of Building Bye-laws and rules in force, the authority will inform the same to the concerned registered Architect / Engineers / Supervisor in the first instance, warn in the second instance and cancel the registration of the professional if the same is repeated for the third time.
- The Builder / Contractor / Professional responsible for supervision of work shall not shall not materially and structurally deviate the construction from the sanctioned plan, without previous approval of the authority. They shall explain to the owner s about the risk involved in contravention of the provisions of the Act, Rules, Bye-laws, Zoning Regulations, Standing Orders and Policy Orders of the BBMP.
- In case of any false information, misrepresentation of facts, or pending court cases, the plan sanction is deemed cancelled.

- Special Condition as per Labour Department of Government of Karnataka vide ADDENDUM (Hosdasa/Hood) Letter No. LD/95/LET/2013, dated: 01-04-2013 :
- Registration of Applicant / Builder / Owner / Contractor and the construction workers working in the construction site with the "Karnataka Building and Other Construction workers Welfare Board" should be strictly adhered to.
  - The Applicant / Builder / Owner / Contractor should submit the Registration of establishment and list of construction workers engaged at the time of issue of Commencement Certificate. A copy of the same shall also be submitted to the concerned local Engineer in order to inspect the establishment and ensure the registration of establishment and workers working at construction site or work place.
  - The Applicant / Builder / Owner / Contractor shall also inform the changes if any of the list of workers engaged by him.
  - At any point of time No Applicant / Builder / Owner / Contractor shall engage a construction worker in his site or work place who is not registered with the "Karnataka Building and Other Construction workers Welfare Board".


**Note :**

- Accommodation shall be provided for setting up of schools for imparting education to the children of construction workers in the labour camps / construction sites.
- List of children of workers shall be furnished by the builder / contractor to the Labour Department which is mandatory.
- Employment of child labour in the construction activities strictly prohibited.
- Obtaining NOC from the Labour Department before commencing the construction work is a must.
- BBMP will not be responsible for any dispute that may arise in respect of property in question.
- In case if the documents submitted in respect of property in question is found to be false or fabricated, the plan sanctioned stands cancelled automatically and legal action will be initiated.

The plans are approved in accordance with the acceptance for approval by the Joint Commissioner (RR, NAGAR) on date: 26/09/2019 vide Ip number: BBMP/Ad.Com./RH/0082/19-20 subject to terms and conditions laid down along with this building plan approval. Validity of this approval is two years from the date of issue.

ASSISTANT DIRECTOR OF TOWN PLANNING (RR, NAGAR)

BHRUHAT BENGALURU MAHANAGARA PALIKE

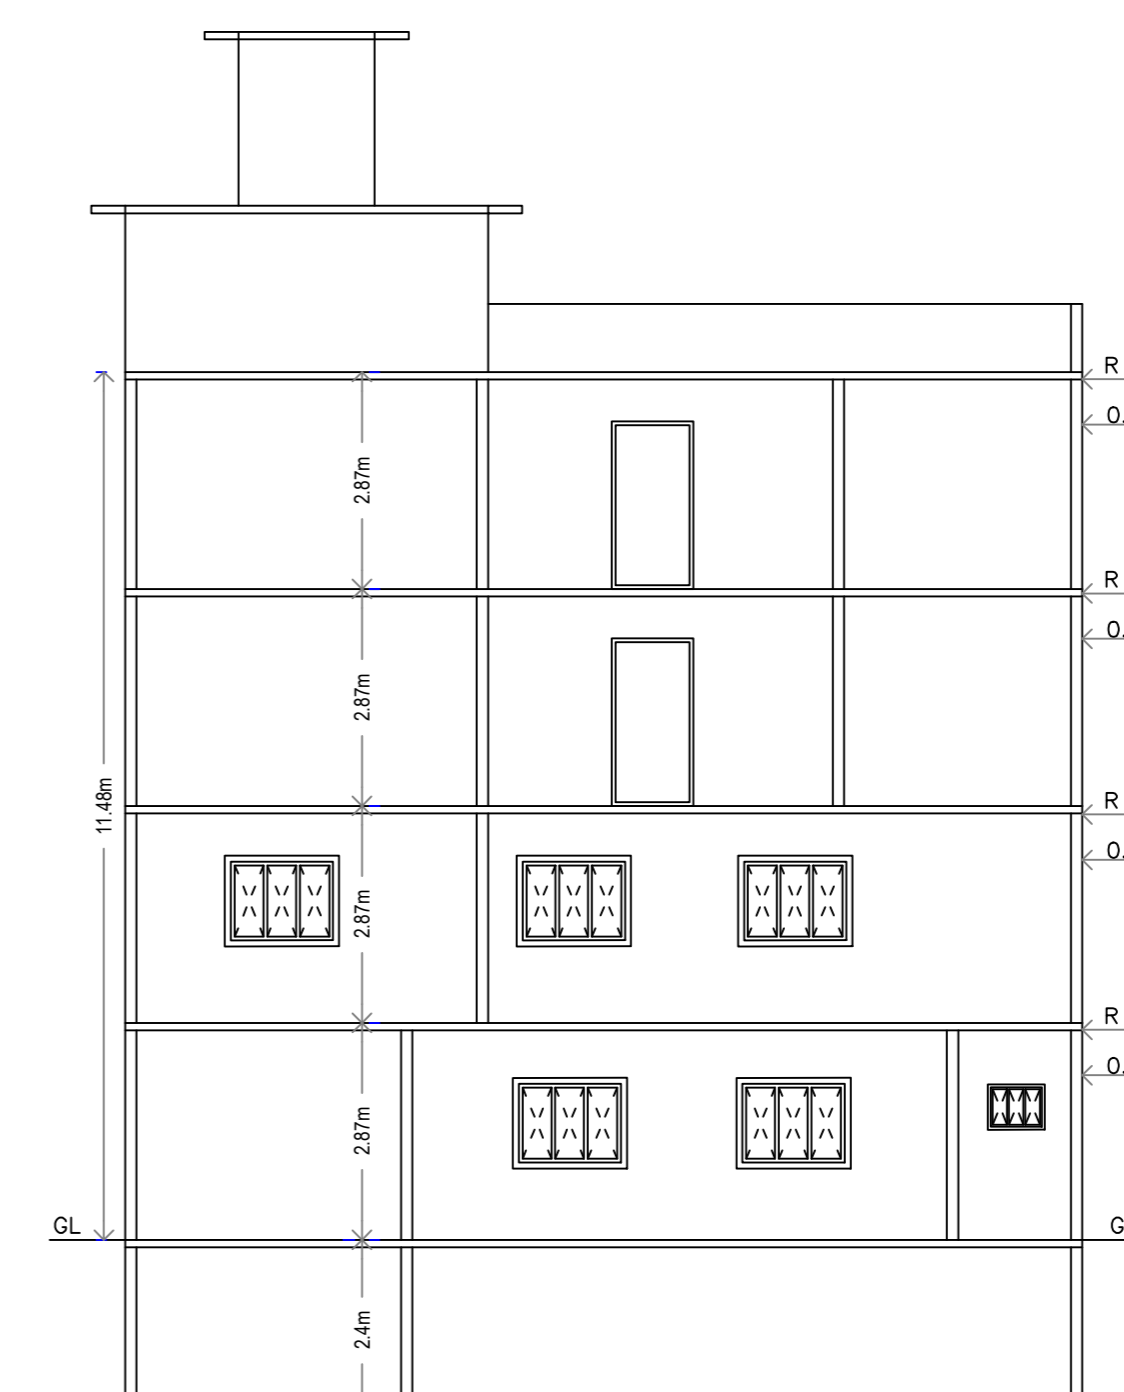

**SECTION @ X-X**

Block USE/SUBUSE Details

Block Name	Block Use	Block SubUse	Block Structure	Block Land Use Category
AA (BB)	Commercial	Professional Office	Buildg upto 11.5 mt. Ht.	R

Required Parking (Table 7a)

Block Name	Type	SubUse	Area (Sq.mt)	Reqd.	Prop.	Car Reqd./Unit	Car Reqd.	Prop.
AA (BB)	Commercial	Professional Office	> 0	50	185.64	1	4	-
	Residential	Hostel	> 0	10	-	1	1	-
Total:	-	-	-	-	-	-	5	5

Parking Check (Table 7b)

Vehicle Type	Reqd.		Achieved	
	No.	Area (Sq.mt)	No.	Area (Sq.mt)
Car	5	68.75	5	68.75
Total Car	5	68.75	5	68.75
TwoWheeler	-	13.75	0	0.00
Other Parking	-	-	0	131.12
Total	-	-	82.50	199.87

FAR & Tenement Details

Block	No. of Same Bldg	Total Built Up Area (Sq.mt)	Deductions (Area in Sq.mt)						Proposed FAR Area (Sq.mt)	Add Area in FAR (Sq.mt)	Total FAR Area (Sq.mt)	Trmt (No.)	
			StarCase	Lift	Lift Machine	Void	Ramp	Parking					
AA (BB)	1	803.00	26.01	10.92	2.73	16.55	72.93	136.27	329.68	185.64	22.27	537.59	01
Grand Total:	1	803.00	26.01	10.92	2.73	16.55	72.93	136.27	329.68	185.64	22.27	537.59	01



**COLOR INDEX**


PLOT BOUNDARY	ABUTTING ROAD	PROPOSED WORK (COVERAGE AREA)	EXISTING (To be retained)	EXISTING (To be demolished)
[Red Line]	[Green Line]	[Blue Line]	[Yellow Line]	[Black Line]

AREA STATEMENT (BBMP)		VERSION NO. 1.0.10	VERSION DATE: 01/11/2018
<b>PROJECT DETAIL:</b>			
Authority: BBMP	PLOT Use: Commercial		
Inward No: BBMP/Ad.Com./RH/0082/19-20	PLOT SubUse: Professional Office		
Application Type: General	Land Use Zone: Commercial (Mutation/Corridor)		
Proposal Type: Building Permission			
<b>Nature of Sanction: New</b>			
Location: Ring-II	Locality / Street of the property: RAGHUVANAHALLI VILLAGE, UTTARAHALLI HOBLI		
Zone: Rajarajeshwari Nagar			
Ward: Ward-19B			
Planning District: 321-Anjanapura			
<b>AREA DETAILS:</b>			
AREA OF PLOT (Minimum)	(A)	482.08	SQ.MT.
NET AREA OF PLOT	(A-Deductions)	482.08	
<b>COVERAGE CHECK</b>			
Permissible Coverage area (55.00 %)		265.15	
Proposed Coverage Area (21.57 %)		103.97	
Achieved Net coverage area ( 21.57 % )		103.97	
Balance coverage area left ( 33.43 % )		161.18	
<b>FAR CHECK</b>			
Permissible F.A.R. as per zoning regulation 2015 ( 2.75 )		1325.75	
Additional F.A.R within Ring I and II ( for amalgamated plot - )		0.00	
Allowable TDR Area (60% of Perm FAR)		0.00	
Premium FAR for Plot within Impact Zone ( - )		0.00	
Total Perm FAR area ( 2.75 )		1325.75	
Residential FAR (61.33% )		328.68	
Commercial FAR (34.53% )		185.64	
Proposed FAR Area		537.59	
Achieved Net FAR Area ( 1.12 )		537.59	
Balance FAR Area ( 1.63 )		788.16	
<b>BUILT UP AREA CHECK</b>			
Proposed BuiltUp Area		803.00	
Substructure Area Add in BUA (Layout Liv)		0.06	
Achieved BuiltUp Area		803.06	


Approval Date : 09/26/2019 3:41:01 PM

**Payment Details**

Sr No.	Challan Number	Receipt Number	Amount (INR)	Payment Mode	Transaction Number	Payment Date	Remark
1	BBMP/0974/CH/19-20	BBMP/0974/CH/19-20	12468	Online	6361087285	04/26/2019 11:21:14 AM	-
	No.		Head		Amount (INR)	Remark	
			Scrutiny Fee		12468		

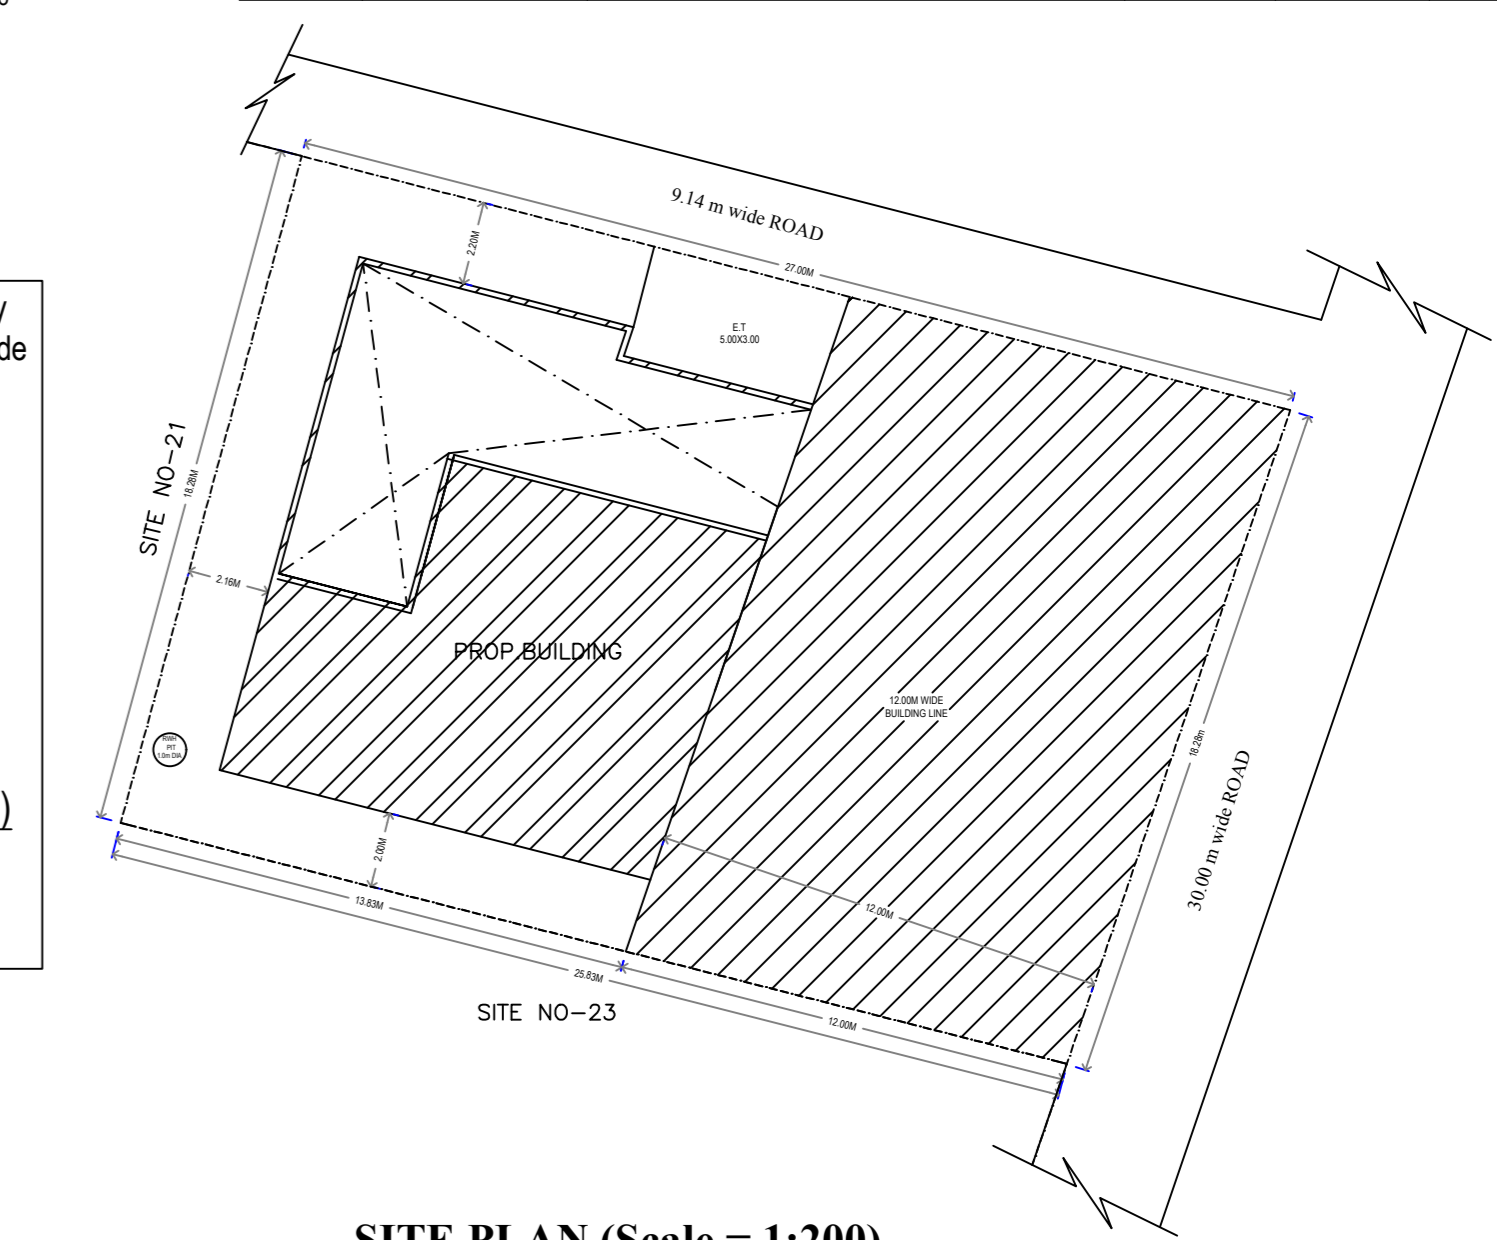

**SITE PLAN (Scale = 1:200)**

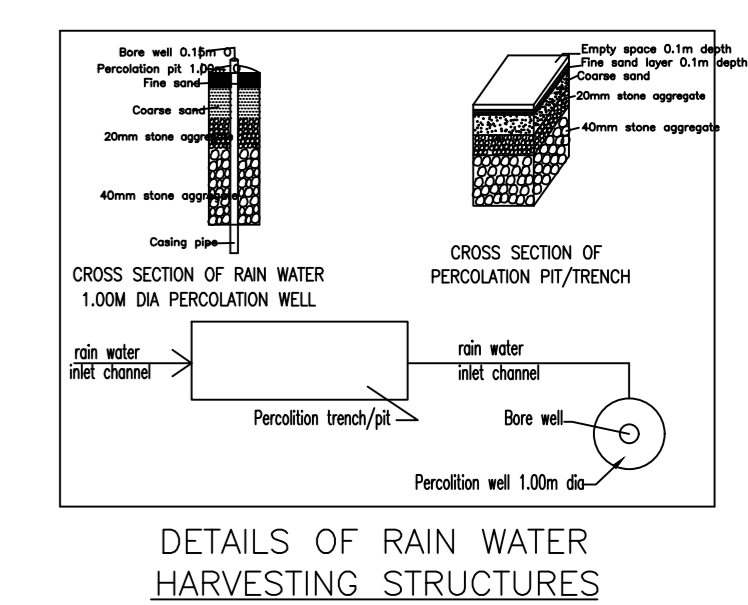

**DETAILS OF RAIN WATER HARVESTING STRUCTURES**

OWNER / GPA HOLDER'S SIGNATURE

OWNER'S ADDRESS WITH ID NUMBER & CONTACT NUMBER :  
 Sri.M.PALANIAPPAN Smt.P. CHANDRAKALA,  
 Sri.N.P.DHINESH, Smt.R.VIDYA,  
 Sri.N.C.RAJENDRAM, Smt.R.PARVATHI,  
 NO-22 RAGHUVANAHALLI VILLAGE,  
 UTTARAHALLI HOBLI

ARCHITECT/ENGINEER /SUPERVISOR 'S SIGNATURE  
 MALLU MADHUSUDHAN REDDY #2, LEVEL 2,  
 SB COMPLEX, NEXT TO IYER SCHOOL, HMT  
 MAIN ROAD, MATHIKERE.  
 BCC/BL-3.6/E-4003/2014-15

PROJECT TITLE :  
 THE PLAN OF THE PROPOSED COMMERCIAL AND HOSTEL BUILDING  
 AT SITE NO-22,KATHA NO-378/22,RAGHUVANAHALLI  
 VILLAGE,UTTARAHALLI HOBLI, BANGALORE SOUTH TALUK, WARD  
 NO- 19B.

DRAWING TITLE : 1000325202-07-09-2019  
 02-21-055\_ \$M  
 PALANIAPPAN AND  
 SHEET NO : 1 OTHERS