




STILT FLOOR PLAN

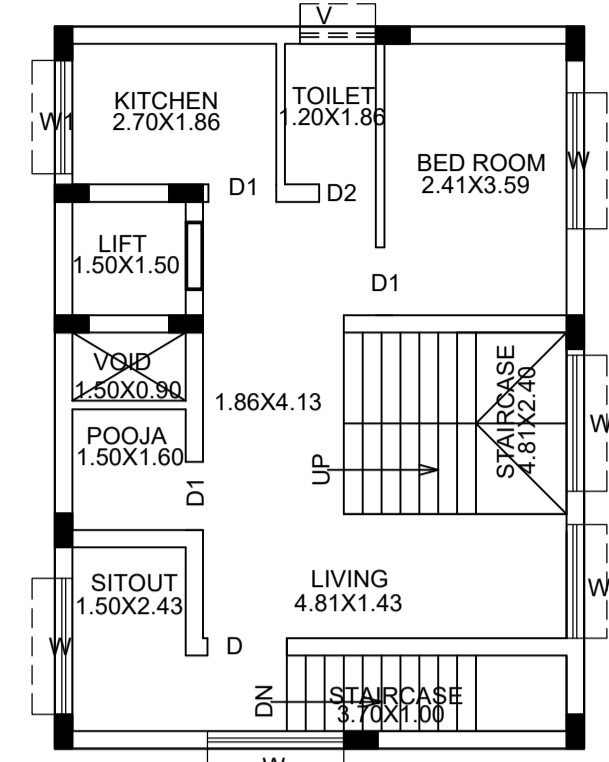

GROUND FLOOR PLAN

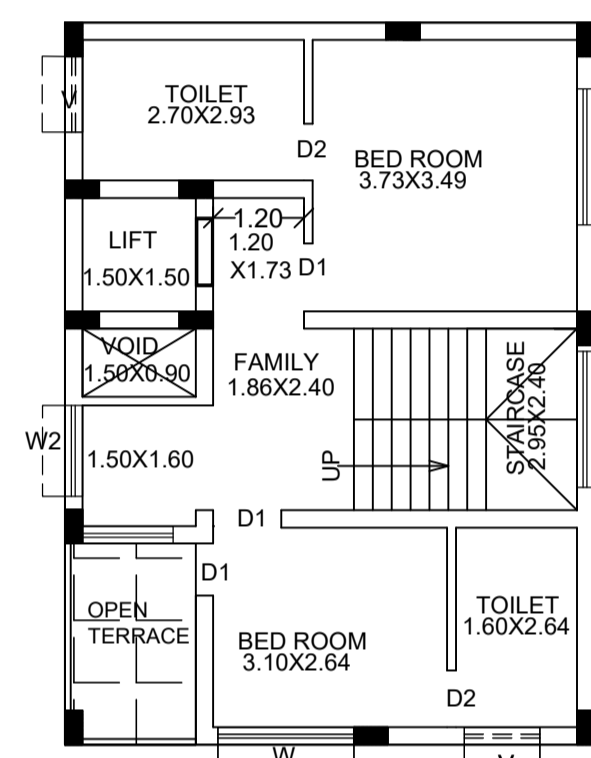


FIRST FLOOR PLAN

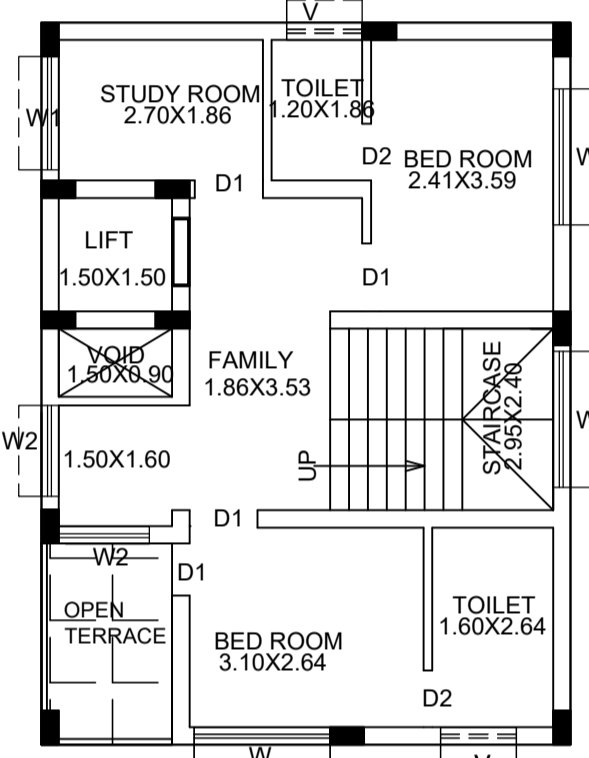


SECOND FLOOR PLAN



FRONT ELEVATION

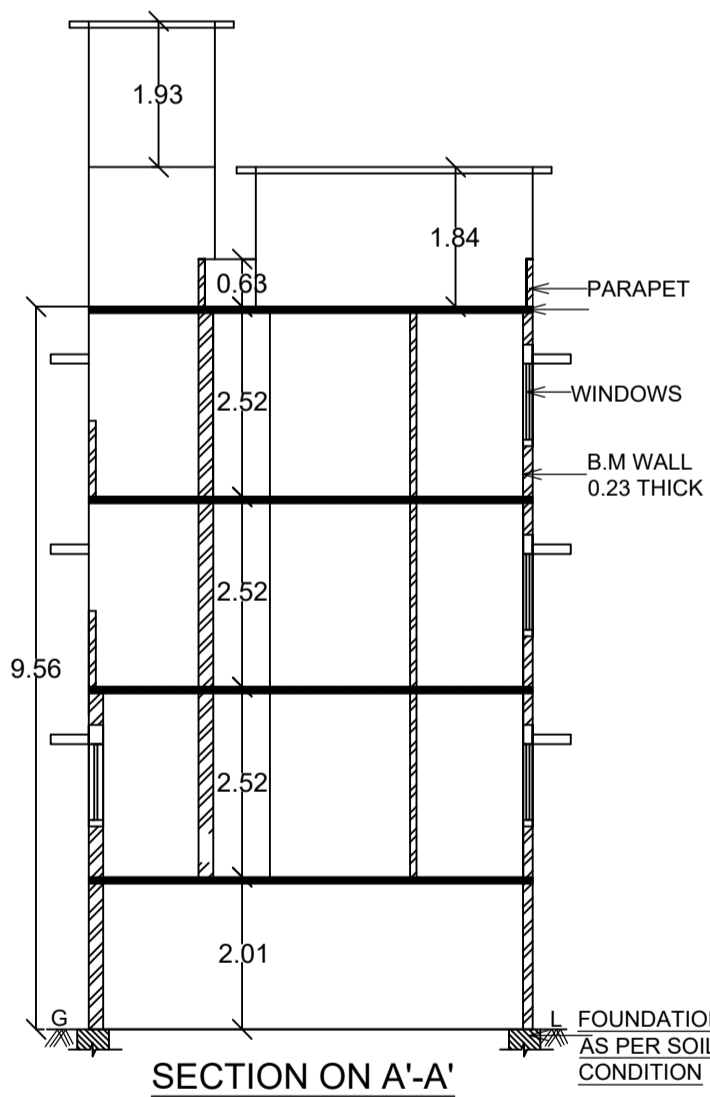

SECTION ON A-A'

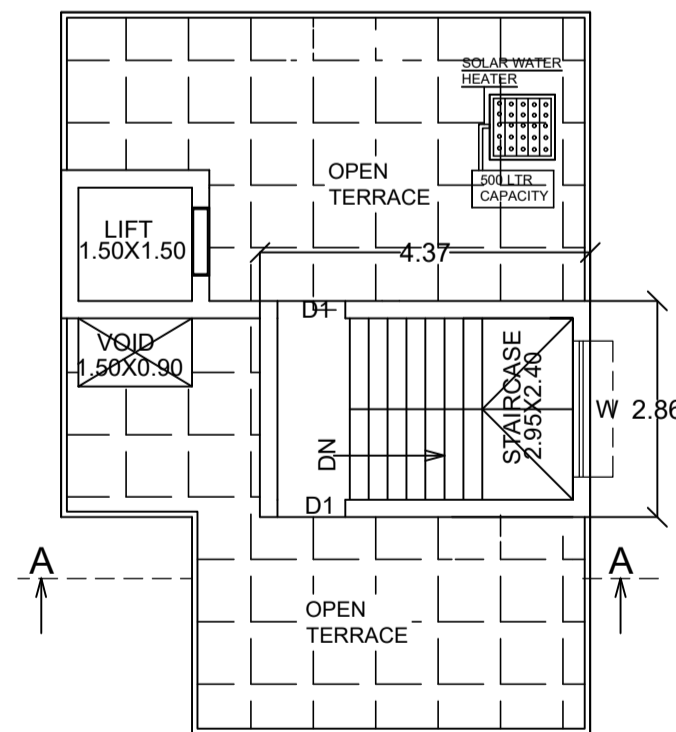

TERRACE FLOOR PLAN

Block Name	Block Use	Block SubUse	Block Structure	Block Land Use Category
1 (RESIDENTIAL)	Residential	Plotted Resi development	Bldg upto 11.5 m. HT.	R

Block Name	Type	SubUse	Area (Sq.mt.)	Units	Car			
				Reqd.	Prop.	Reqd./Unit	Reqd.	Prop.
1 (RESIDENTIAL)	Residential	Plotted Resi development	50 - 225	1	-	1	1	-
Total:			-	-	-	-	1	1

Floor Name	Total Built Up Area (Sq.mt.)	Deductions (Area in Sq.mt.)						Proposed FAR Area (Sq.mt.)	Total FAR Area (Sq.mt.)	Tnmt (No.)
		StairCase	Lift	Lift Machine	Void	Parking	Resi.			
Terrace Floor	14.75	12.50	0.00	2.25	0.00	0.00	0.00	0.00	00	
Second Floor	62.25	7.08	2.25	0.00	1.35	0.00	51.57	51.57	00	
First Floor	62.25	7.08	2.25	0.00	1.35	0.00	51.57	51.57	00	
Ground Floor	66.85	7.08	2.25	0.00	5.06	0.00	52.46	52.46	01	
Stilt Floor	66.85	8.25	2.25	0.00	0.00	0.00	56.35	0.00	00	
Total:	272.95	41.99	9.00	2.25	7.76	56.35	155.60	155.60	01	
Total Number of Same Blocks	1									
Total:	272.95	41.99	9.00	2.25	7.76	56.35	155.60	155.60	01	

Vehicle Type	Reqd.		Achieved	
	No.	Area (Sq.mt.)	No.	Area (Sq.mt.)
Car	1	13.75	1	13.75
Total Car	1	13.75	1	13.75
TwoWheeler	-	13.75	0	0.00
Other Parking	-	-	-	42.60
Total		27.50		56.35

Block	No. of Same Bldg	Total Built Up Area (Sq.mt.)	Deductions (Area in Sq.mt.)					Proposed FAR Area (Sq.mt.)	Total FAR Area (Sq.mt.)	Tnmt (No.)
			StairCase	Lift	Lift Machine	Void	Parking			
1 (RESIDENTIAL)	1	272.95	41.99	9.00	2.25	7.76	56.35	155.60	155.60	01
Grand Total:	1	272.95	41.99	9.00	2.25	7.76	56.35	155.60	155.60	1.00

Block Name	Name	Length	Height	NOS
1 (RESIDENTIAL)	D1	0.69	2.10	02
1 (RESIDENTIAL)	D2	0.75	2.10	05
1 (RESIDENTIAL)	D1	0.90	2.10	08
1 (RESIDENTIAL)	D	1.05	2.10	01

Block Name	Name	Length	Height	NOS
1 (RESIDENTIAL)	V	1.00	0.60	05
1 (RESIDENTIAL)	W2	1.20	1.20	04
1 (RESIDENTIAL)	W1	1.50	1.20	03
1 (RESIDENTIAL)	W	1.80	1.20	11

FLOOR	Name	UniBUA Type	Carpet Area	No. of Rooms	
				No. of Rooms	No. of Tenement
GROUND FLOOR PLAN	FLAT		120.57		1
FIRST FLOOR PLAN	SPLIT 1	FLAT	0.00	0.00	5
SECOND FLOOR PLAN	SPLIT 1	FLAT	0.00	0.00	6
Total:	-	-	120.57	120.57	17

Approval Condition :

This Plan Sanction is issued subject to the following conditions :

- The sanction is accorded for:
  - Consisting of Block - 1 (RESIDENTIAL) Wing - 1-1 (RESIDENTIAL) Consisting of STIL, T, GF+2UF.
- The sanction is accorded for Plotted Resi development 1 (RESIDENTIAL) only. The use of the building shall not deviate to any other use.
- Car Parking reserved in the plan should not be converted for any other purpose.
- Development charges towards increasing the capacity of water supply, sanitary and power main has to be paid to BWSSB and BESCOM if any.
- Necessary ducts for running telephone cables, cubicles at ground level for postal services & space for dumping garbage within the premises shall be provided.
- The applicant shall construct temporary toilets for the use of construction workers and it should be demolished after the construction.
- The applicant shall INSURE all workmen involved in the construction work against any accident / untoward incidents arising during the time of construction.
- The applicant shall not stock any building materials / debris on footpath or on roads or on drains. The debris shall be removed and transported to near by dumping yard.
- The applicant / builder is prohibited from selling the setback area / open spaces and the common facility areas, which shall be accessible to all the tenants and occupants.
- The applicant shall provide a space for locating the distribution transformers & associated equipment as per K.E.R.C (Es&D) code leaving 3.00 mts. from the building within the premises.
- The applicant shall provide a separate room preferably 4.50 x 3.55 m in the basement for installation of telecom equipment and also to make provisions for telecom services as per Bye-Law No. 25.


- The applicant shall maintain during construction such barricading as considered necessary to prevent dust, debris & other materials endangering the safety of people / structures etc. in & around the site.
- Permission shall be obtained from forest department for cutting trees before the commencement of the work.
- License and approved plans shall be posted in a conspicuous place of the licensed premises. The building license and the copies of sanctioned plans with specifications shall be mounted on a frame and displayed and they shall be made available during inspections.
- If any owner / builder contravenes the provisions of Building Bye-laws and rules in force, the Architect / Engineer / Supervisor will be informed by the Authority in the first instance, warned in the second instance and cancel the registration if the same is repeated for the third time.
- Technical personnel, applicant or owner as the case may be shall strictly adhere to the duties and responsibilities specified in Schedule - IV (Bye-law No. 3.5) under sub section IV-8 (a) to (k).
- The building shall be constructed under the supervision of a registered structural engineer.
- On completion of foundation or footings before erection of walls on the foundation and in the case of columnar structure before erecting the columns "COMMENCEMENT CERTIFICATE" shall be obtained.
- Construction or reconstruction of the building should be completed before the expiry of five years from the date of issue of license & within one month after its completion shall apply for permission to occupy the building.
- The building should not be occupied without obtaining "OCCUPANCY CERTIFICATE" from the competent authority.
- Drinking water supplied by BWSSB should not be used for the construction activity of the building.
- The applicant shall ensure that the Rain Water Harvesting Structures are provided & maintained in good repair for storage of water for non potable purposes or recharge of ground water at all times having a minimum total capacity mentioned in the Bye-law 32(a).
- The building shall be designed and constructed adopting the norms prescribed in National Building Code and in the "Criteria for earthquake resistant design of structures" bearing No. IS 1893-2002 published by the Bureau of Indian Standards making the building resistant to earthquake.
- The applicant should provide solar water heaters as per table 17 of Bye-law No. 29 for the building.
- Facilities for physically handicapped persons prescribed in schedule XI (Bye laws - 31) of Building bye-laws 2003 shall be ensured.
- The applicant shall provide at least one common toilet in the ground floor for the use of the visitors / servants / drivers and security men and also entrance shall be approached through a ramp for the Physically Handicapped persons together with the stepped entry.
- The Occupancy Certificate will be considered only after ensuring that the provisions of conditions vide Sl. No. 23, 24, 25 & 26 are provided in the building.
- The applicant shall ensure that no inconvenience is caused to the neighbors in the vicinity of construction and that the construction activities shall stop before 10.00 PM and shall not resume the work earlier than 7.00 AM to avoid hindrance during late hours and early morning hours.
- Garbage originating from Apartments / Commercial buildings shall be segregated into organic and inorganic waste and should be processed in the Recycling processing unit --- kg capacity installed at site for its re-use / disposal (Applicable for Residential units of 20 and above and 2000 Sqm and above built up area for Commercial building).
- The structures with basements shall be designed for structural stability and safety to ensure for soil stabilization during the course of excavation for basements with safe design for retaining walls and super structure for the safety of the structure as well as neighboring property, public roads and footpaths, and besides ensuring safety of workman and general public by erecting safe barricades.

The plans are approved in accordance with the acceptance for approval by the Assistant Director of town planning (RR NAGAR) on date: 25/09/2020 vide lp number: BBMP/Ad.Com./RJH/0787/20-21 subject to terms and conditions laid down along with this building plan approval.

This approval of Building plan/ Modified plan is valid for two years from the date of issue of plan and building licence by the competent authority.

ASSISTANT DIRECTOR OF TOWN PLANNING (RR NAGAR)

BHRUHAAT BENGALURU MAHANAGARA PALIKE

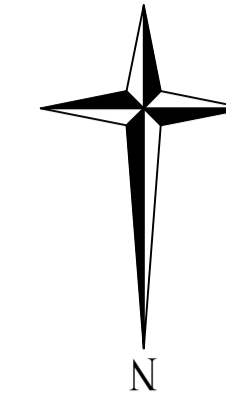

Color Notes

COLOR INDEX

PLOT BOUNDARY

ABUTTING ROAD

PROPOSED WORK (COVERAGE AREA)

EXISTING (To be retained)

EXISTING (To be demolished)



SCALE : 1:100

PROJECT DETAIL:		VERSION NO. : 1.0.15	VERSION DATE: 08/09/2020
Authority: BBMP			
Inward No: BBMP/Ad.Com./RJH/0787/20-21	Plot SubUse: Plotted Resi development		
Application Type: Suvarna Parvangi	Land Use Zone: Residential (Main)		
Nature of Sanction: NEW	Plot/Sub Plot No.: 1165		
Location: RING-III	Khata No. (As per Khata Extract): 1165		
Building Line Specified as per Z.R. NA	PID No. (As per Khata Extract): 2-32-16		
Zone: Rajarajeshwarnagar	Locality / Street of the property: SIR. M.V. LAYOUT 3RD BLOCK		
Ward: Ward-130			
Planning District: 301-Kengen			
AREA DETAILS:			SQ.MT.
AREA OF PLOT (Minimum)	(A)		108.00
NET AREA OF PLOT	(A-Deductions)		108.00
COVERAGE CHECK			
Permissible Coverage area (75.00 %)			81.00
Proposed Coverage Area (61.9 %)			66.85
Achieved Net coverage area ( 61.9 % )			66.85
Balance coverage area left ( 13.1 % )			14.15
FAR CHECK			
Permissible F.A.R. as per zoning regulation 2015 ( 1.75 )			189.00
Additional F.A.R within Ring I and II (for amalgamated plot -)			0.00
Allowable TDR Area (60% of Perm FAR)			0.00
Premium FAR for Plot within Impact Zone (-)			0.00
Total Perm. FAR area ( 1.75 )			189.00
Residential FAR (100.00%)			155.60
Proposed FAR Area			155.60
Achieved Net FAR Area ( 1.44 )			155.60
Balance FAR Area ( 0.31 )			33.40
BUILT UP AREA CHECK			
Proposed BuiltUp Area			272.95
Achieved BuiltUp Area			272.95

Approval Date : 09/25/2020 12:21:39 PM

Payment Details

Sr No.	Challan Number	Receipt Number	Amount (INR)	Payment Mode	Transaction Number	Payment Date	Remark
1	BBMP/13401/CH/20-21	BBMP/13401/CH/20-21	1280	Online	11121671043	09/16/2020 6:54:44 PM	-
	No.		Head		Amount (INR)	Remark	
	1		Scrutiny Fee		1280	-	

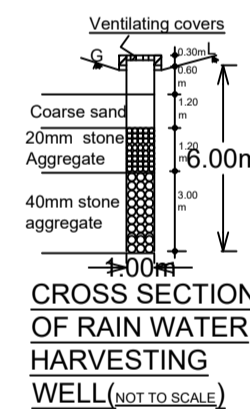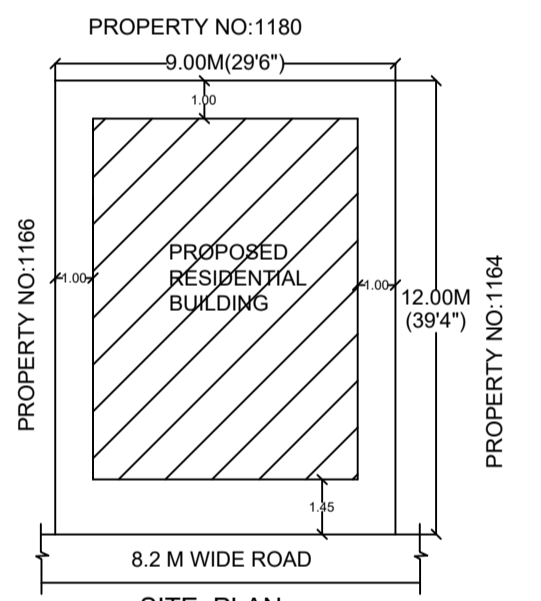

CROSS SECTION OF RAIN WATER HARVESTING WELL (NOT TO SCALE)

- Note :
- Accommodation shall be provided for setting up of schools for imparting education to the children of construction workers in the labour camps / construction sites.
  - List of children of workers shall be furnished by the builder / contractor to the Labour Department which is mandatory.
  - Employment of child labour in the construction activities strictly prohibited.
  - Obtaining NOC from the Labour Department before commencing the construction work is a must.
  - BBMP will not be responsible for any dispute that may arise in respect of property in question.
  - In case if the documents submitted in respect of property in question is found to be false or fabricated, the plan sanctioned stands cancelled automatically and legal action will be initiated.

OWNER / GPA HOLDER'S SIGNATURE

OWNER'S ADDRESS WITH ID NUMBER & CONTACT NUMBER :  
Sri. B.V.SURESH. ADAHAR I.D. NO: 418443307580

SRI. B.V.SURESH

S/O S.VASUDEVA RAO

*Suresh B. V.*

# 207, 1ST FLOOR, VINYAS RENAISSANCE,

ARCHITECT/ENGINEER / SUPERVISOR'S SIGNATURE  
MADAN BHAU BANGALORE NORTH (80 feet road),  
J.P. Park road, Near Chowdeshwari Basahad, Mathikere  
BANGALORE-560072 L-3.6/SE-2

PROJECT TITLE :  
PLAN SHOWING THE PROPOSED RESIDENTIAL BUILDING AT SITE NO:1165,SIR. M.V. LAYOUT 3RD BLOCK, BANGALORE. WARD NO-130.

DRAWING TITLE : 1511472793-24-09-2020  
06-11-58\$ \$SURESH\_ONLINE\_R3A  
:: 1 (RESIDENTIAL) with STILT, GF+2UF

SHEET NO : 1