




Color Notes	
COLOR INDEX	
PLOT BOUNDARY	
ABUTTING ROAD	
PROPOSED WORK (COVERAGE AREA)	
EXISTING (To be retained)	
EXISTING (To be demolished)	

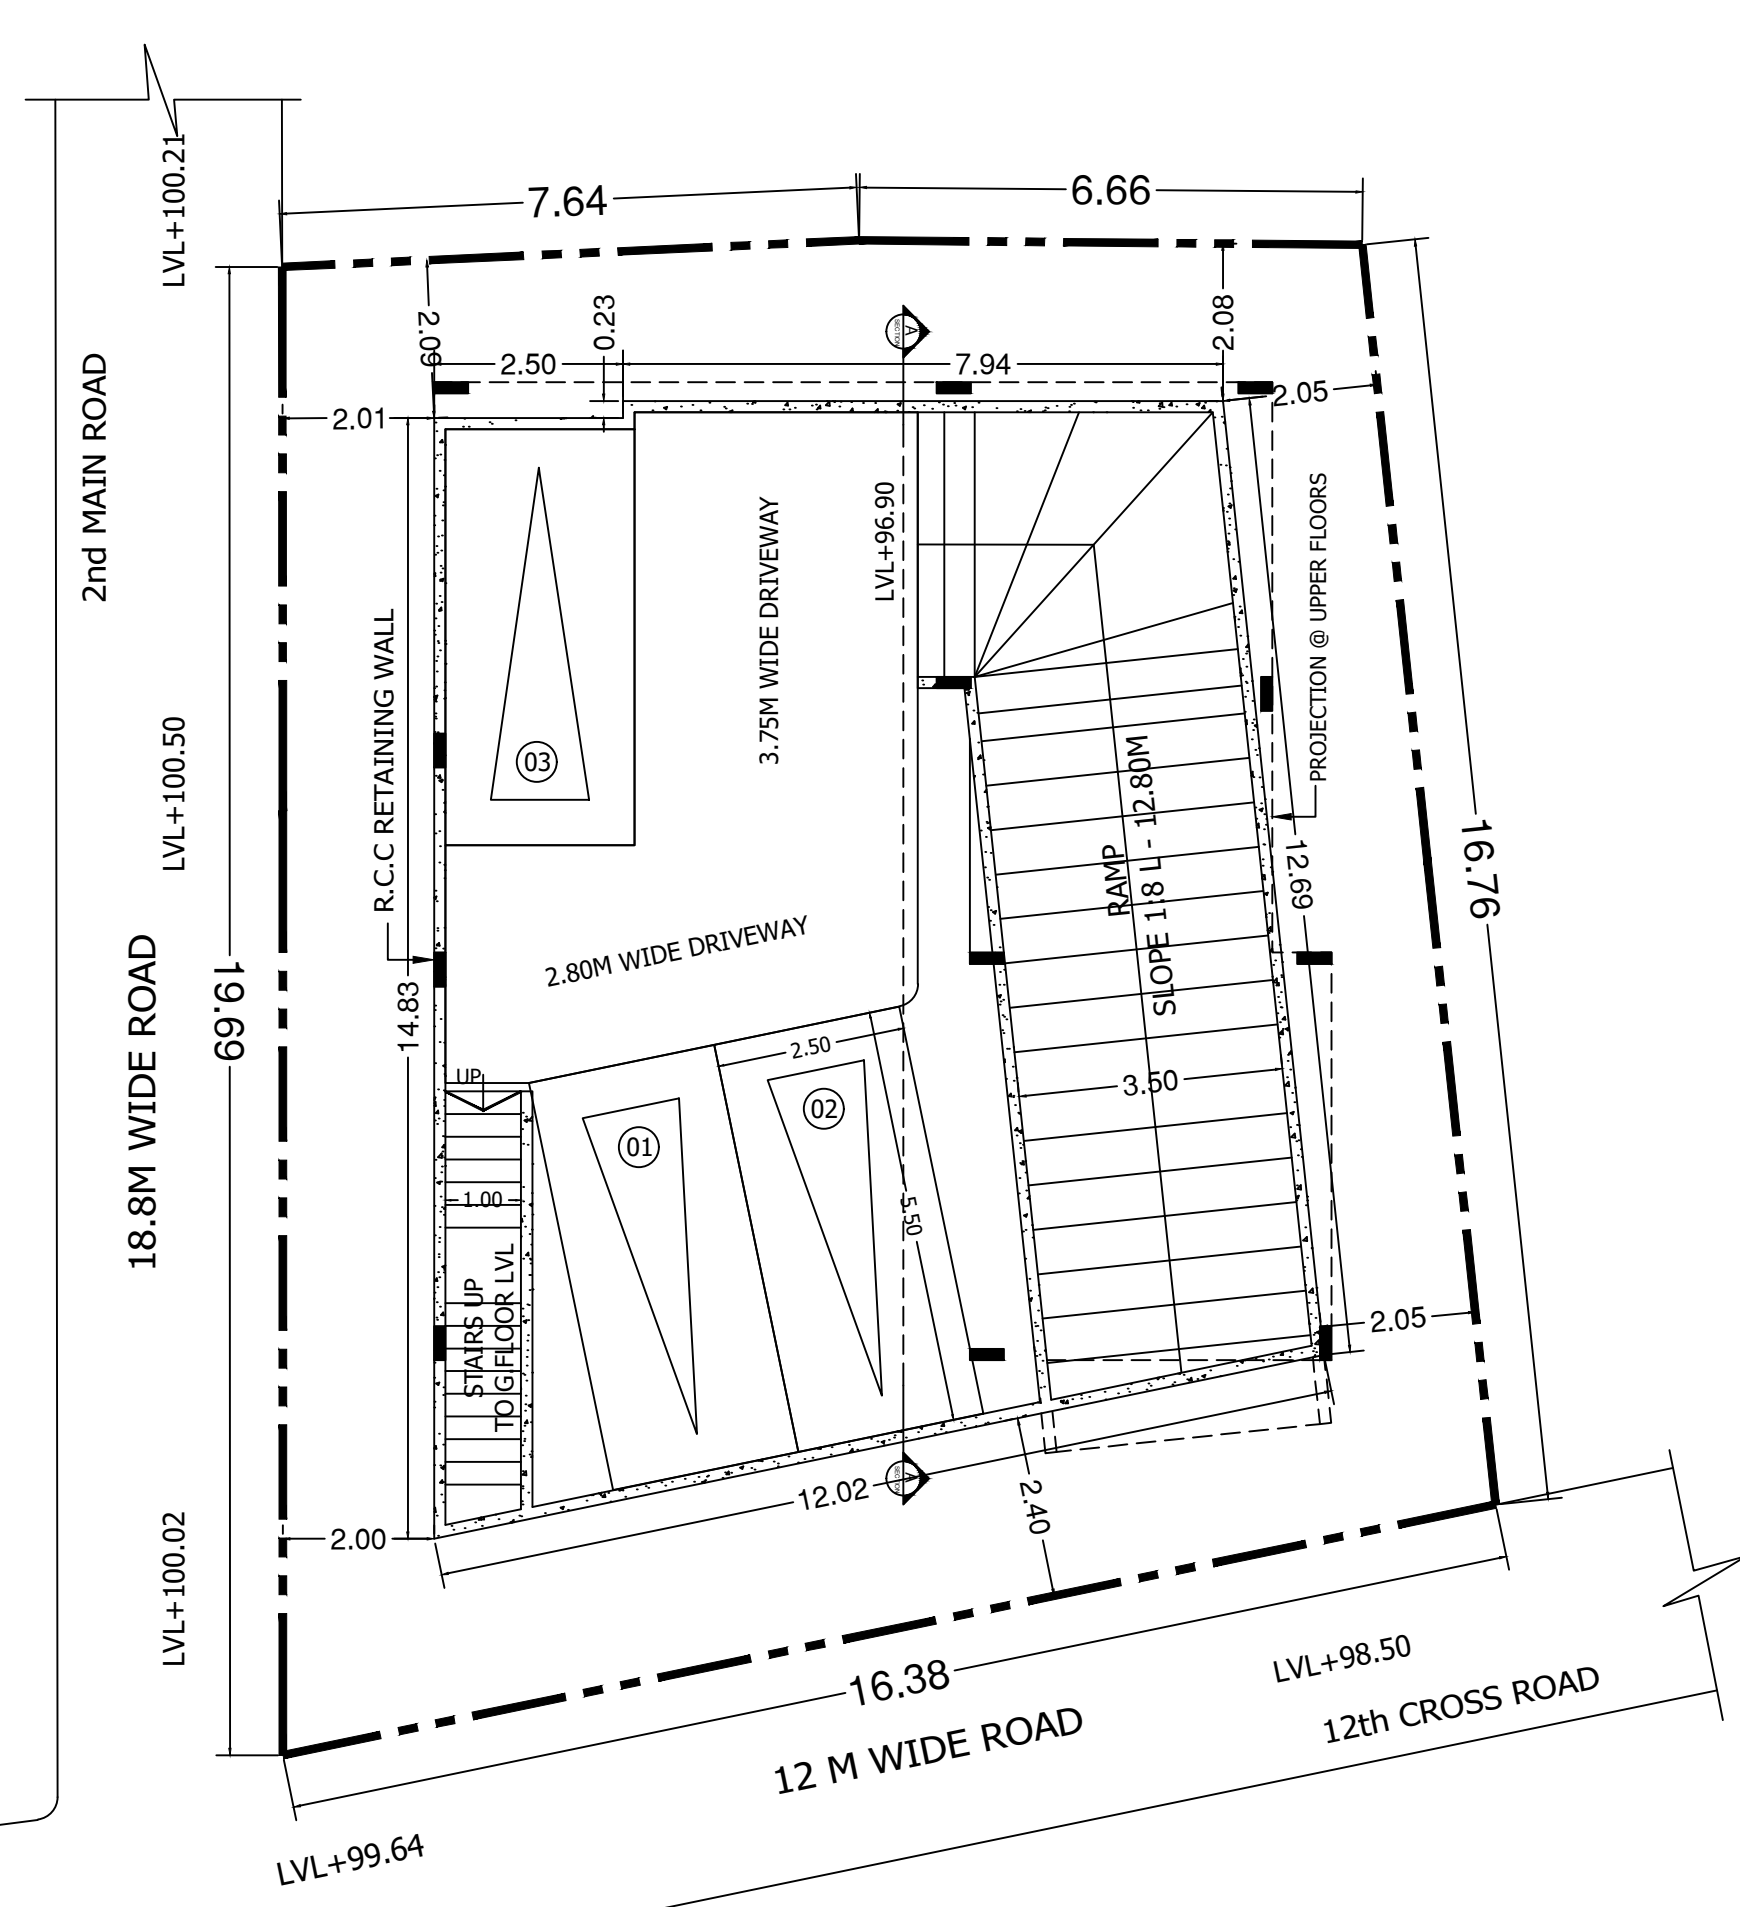


**BASEMENT FLOOR PLAN**  
NO OF CAR PARKING = 03 NOS

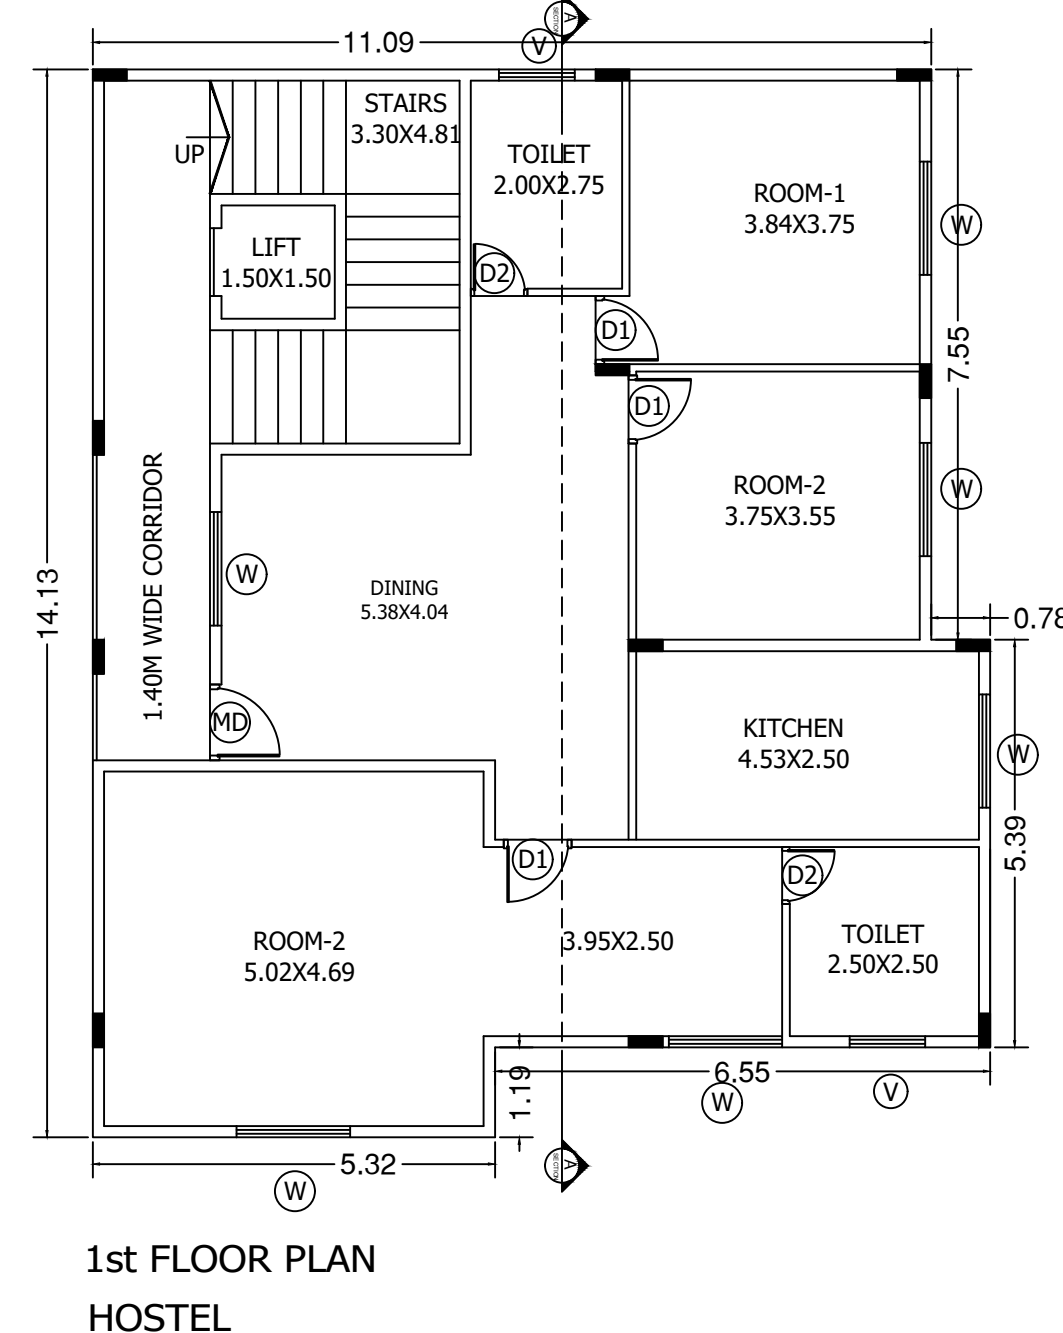


**1st FLOOR PLAN**  
HOSTEL

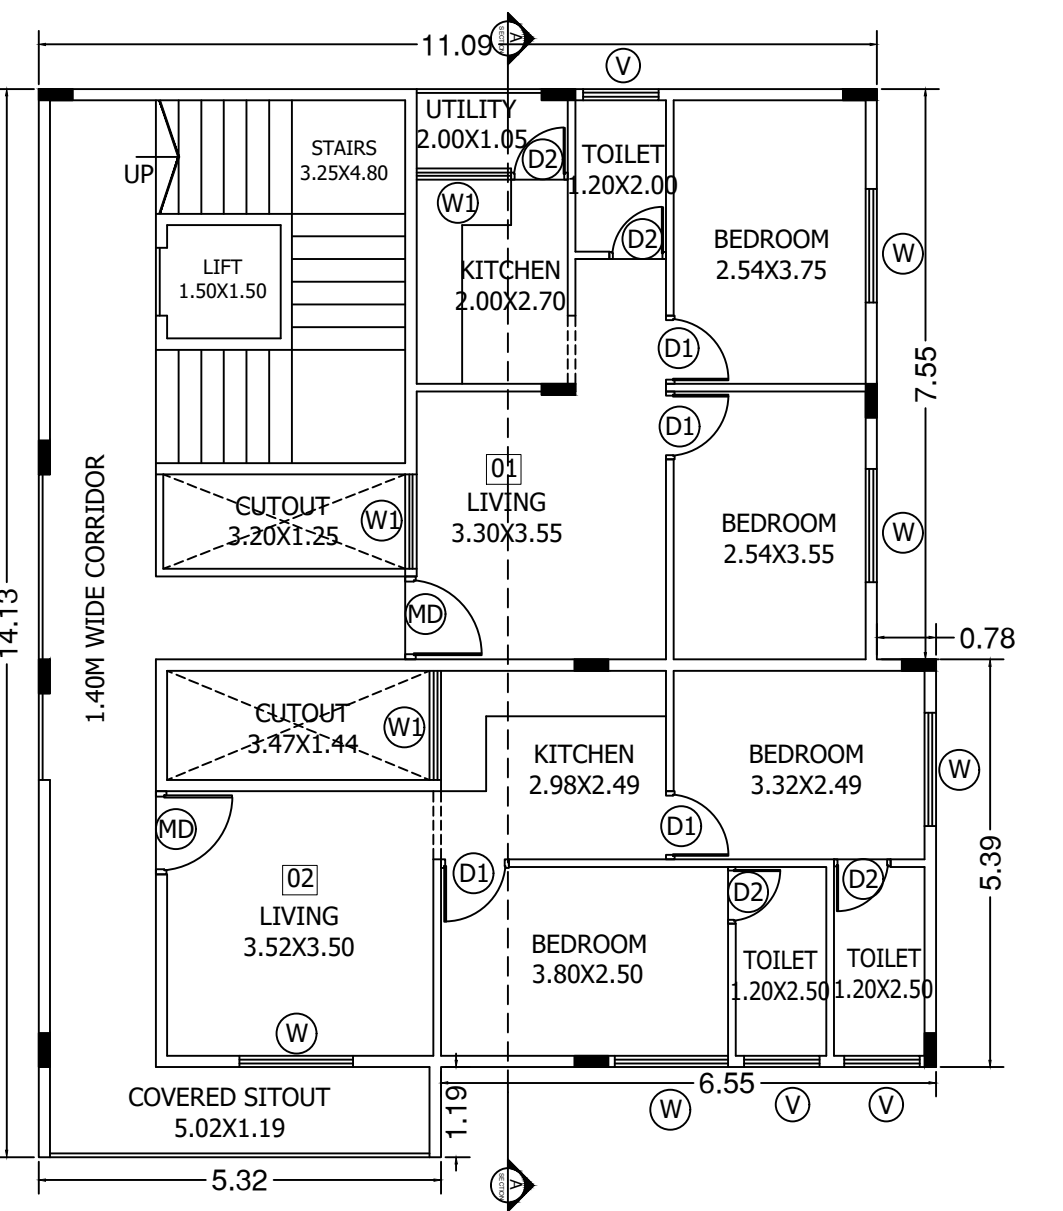


**2nd & 3rd FLOOR PLAN**  
NO. OF UNITS (02X02) = 04 UNITS

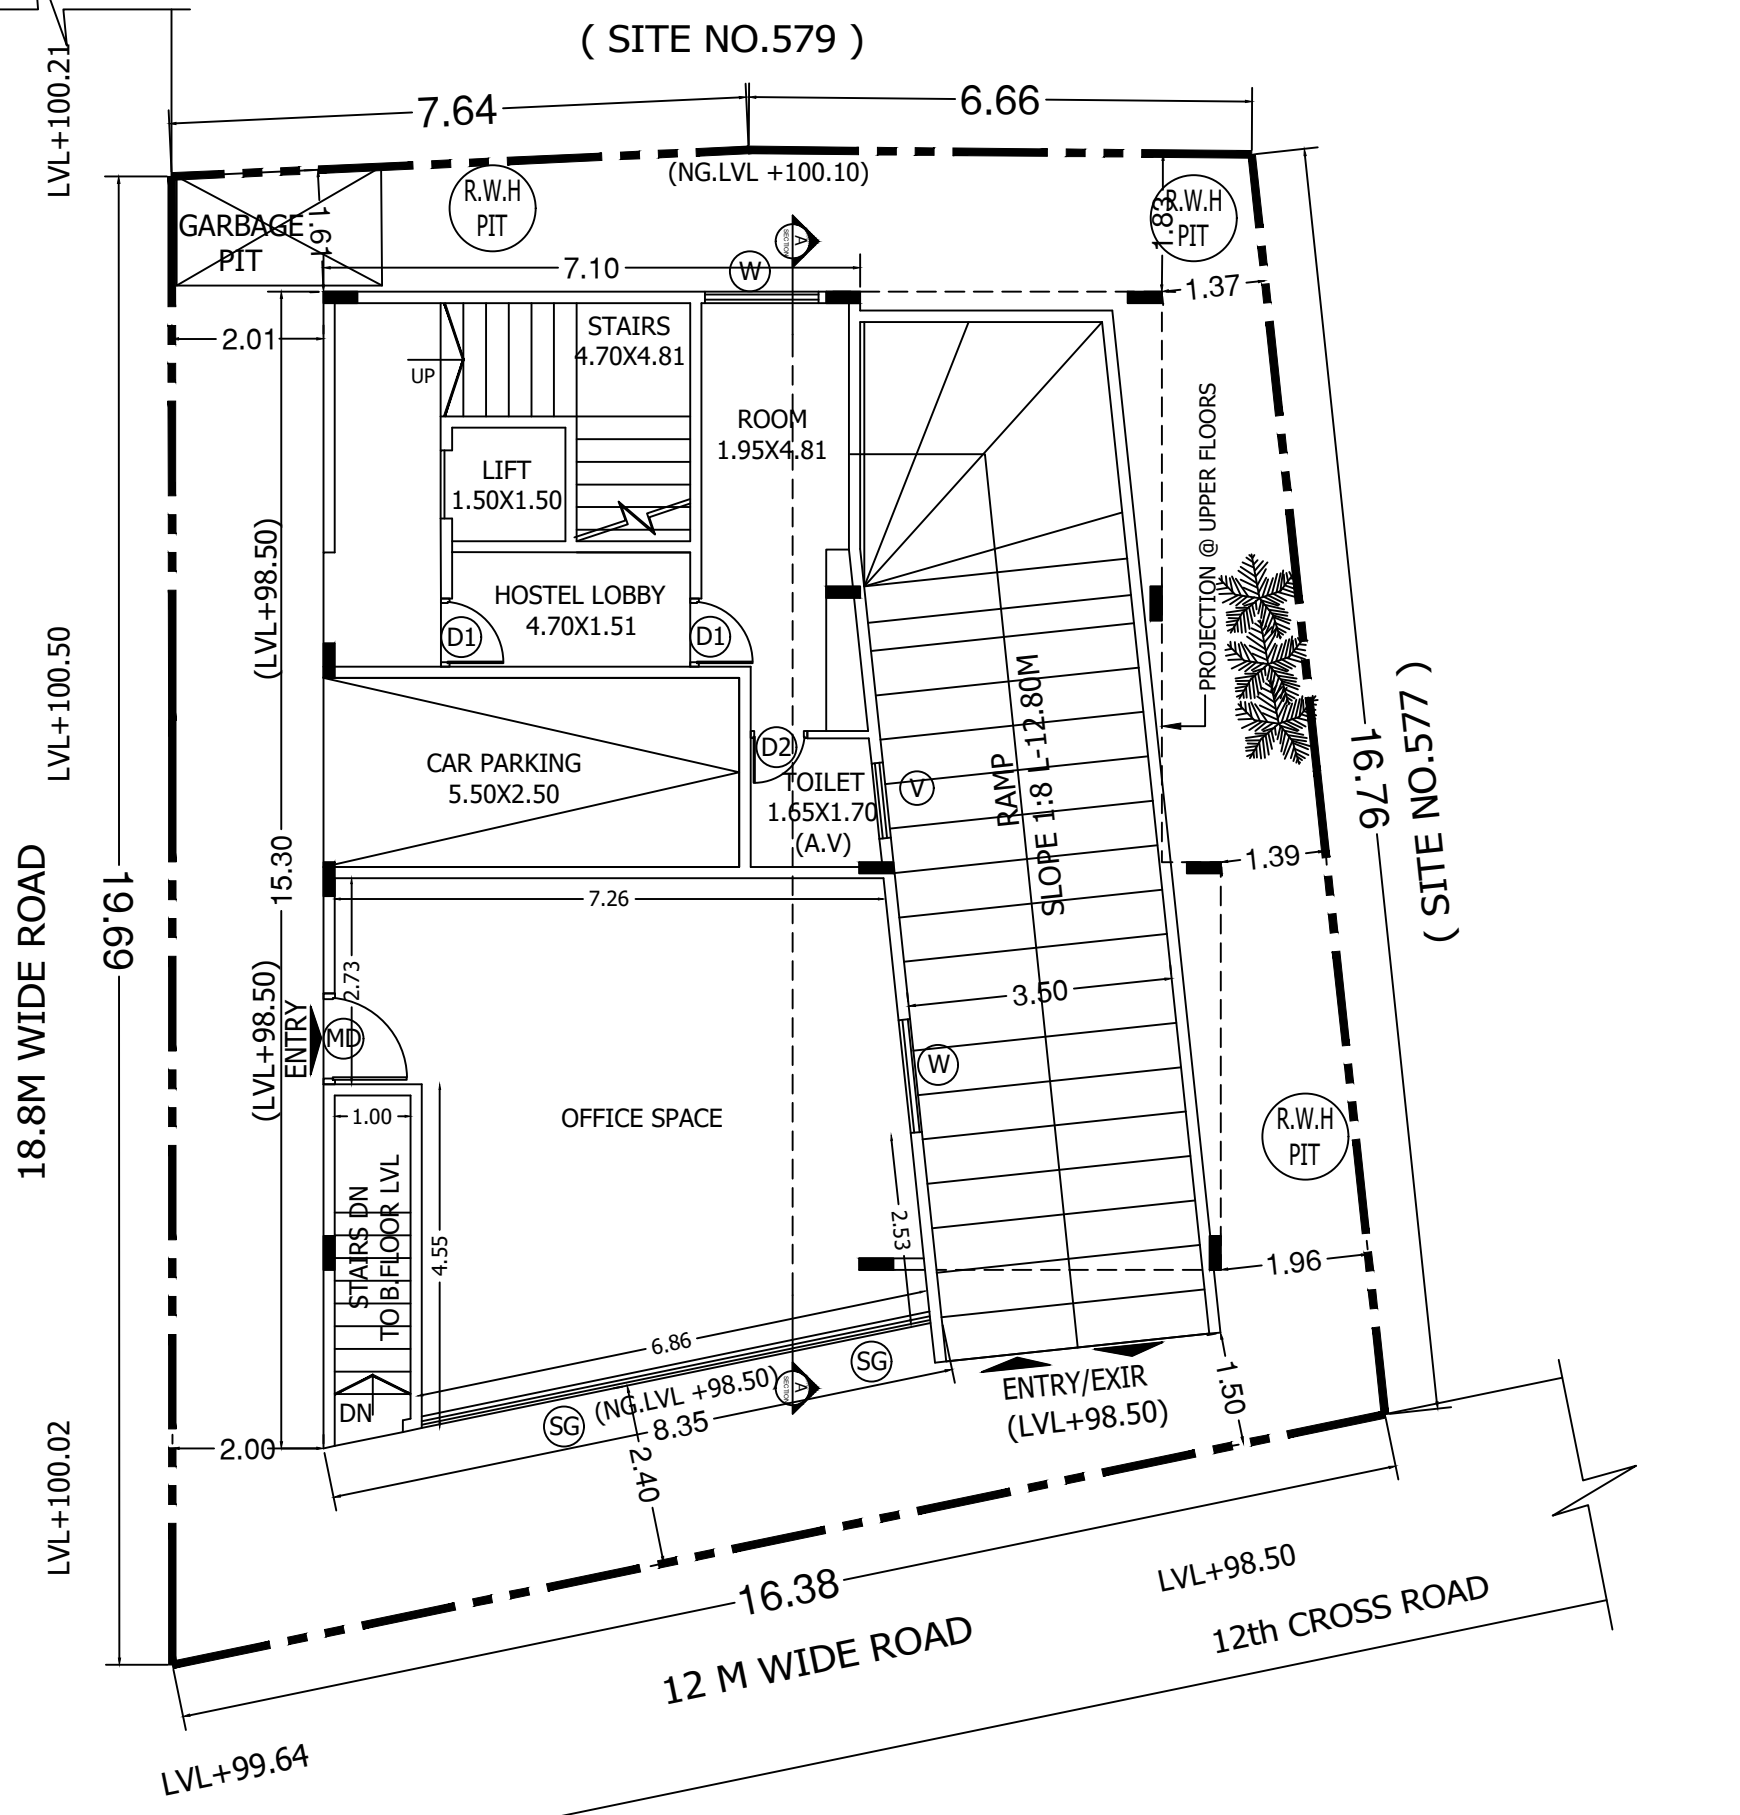


**GROUND FLOOR PLAN**  
OFFICE / HOSTEL  
NO. OF CAR PARKING = 01 cars

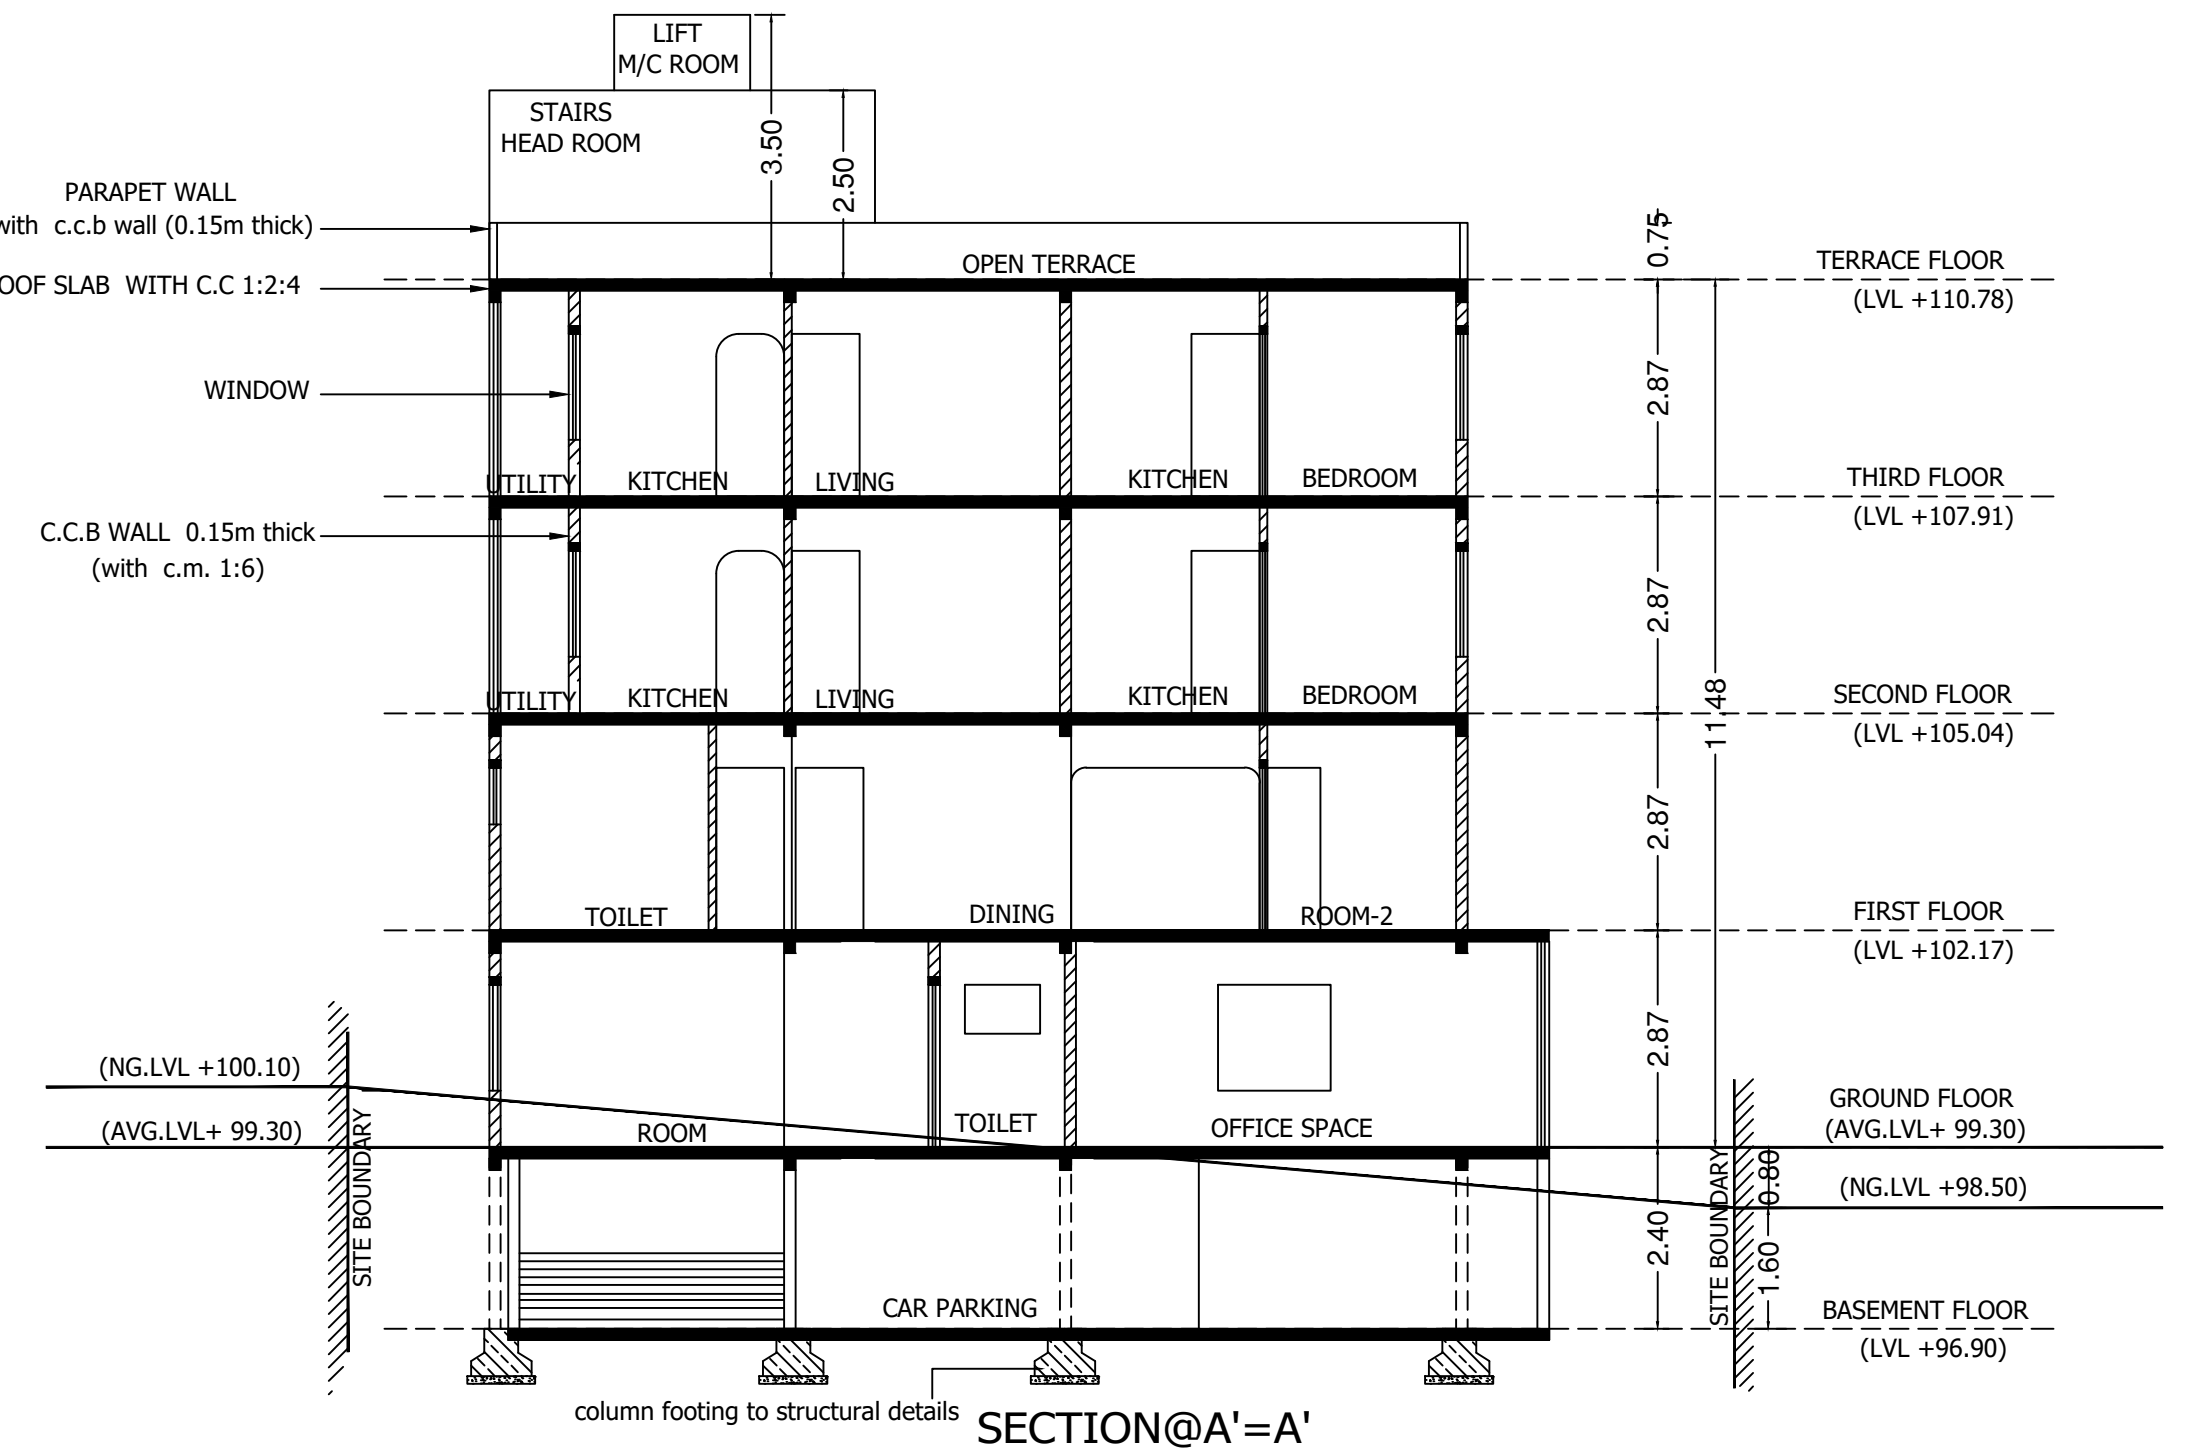


**SECTION@A-A'**

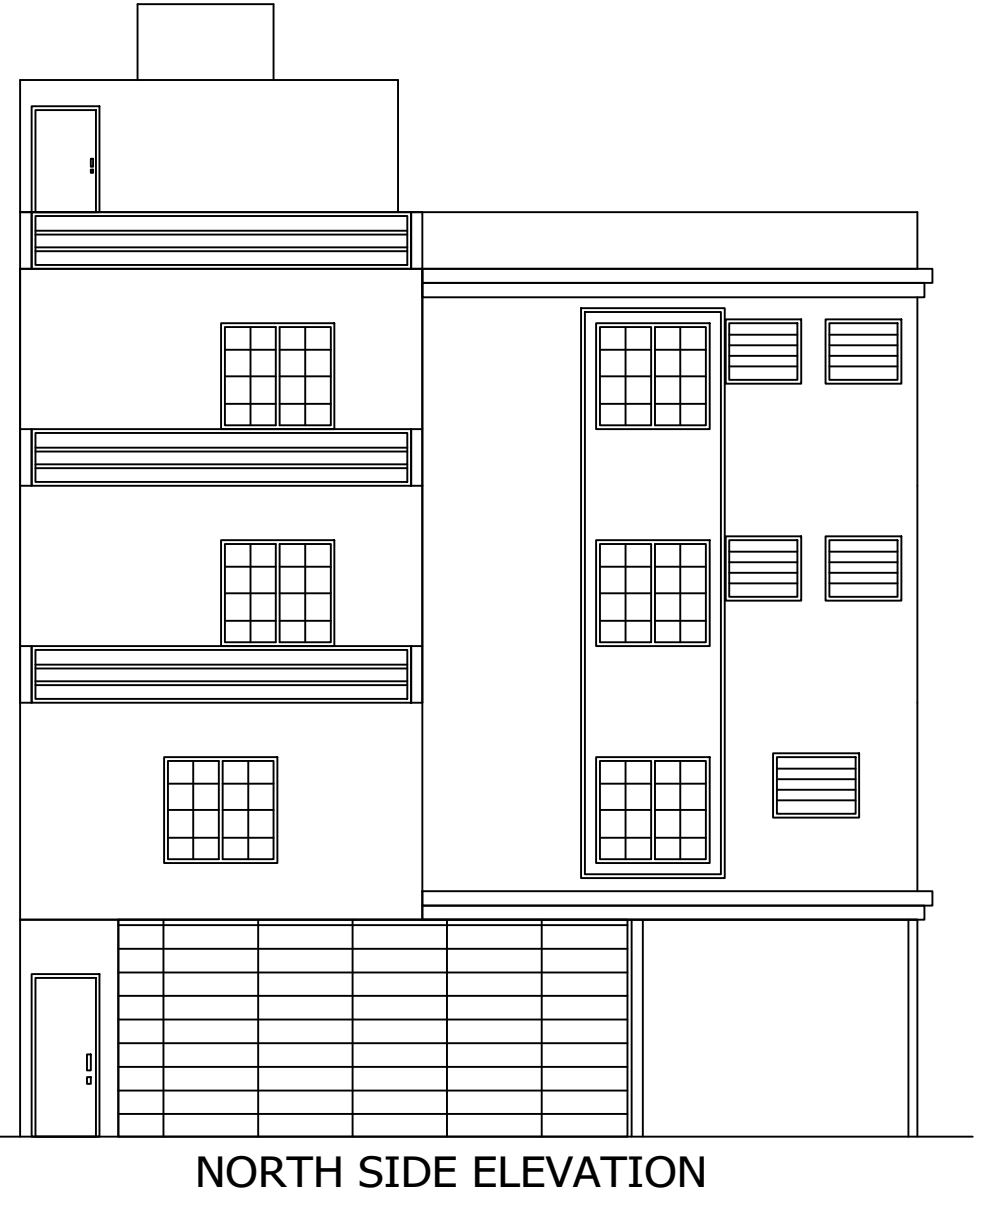

**NORTH SIDE ELEVATION**

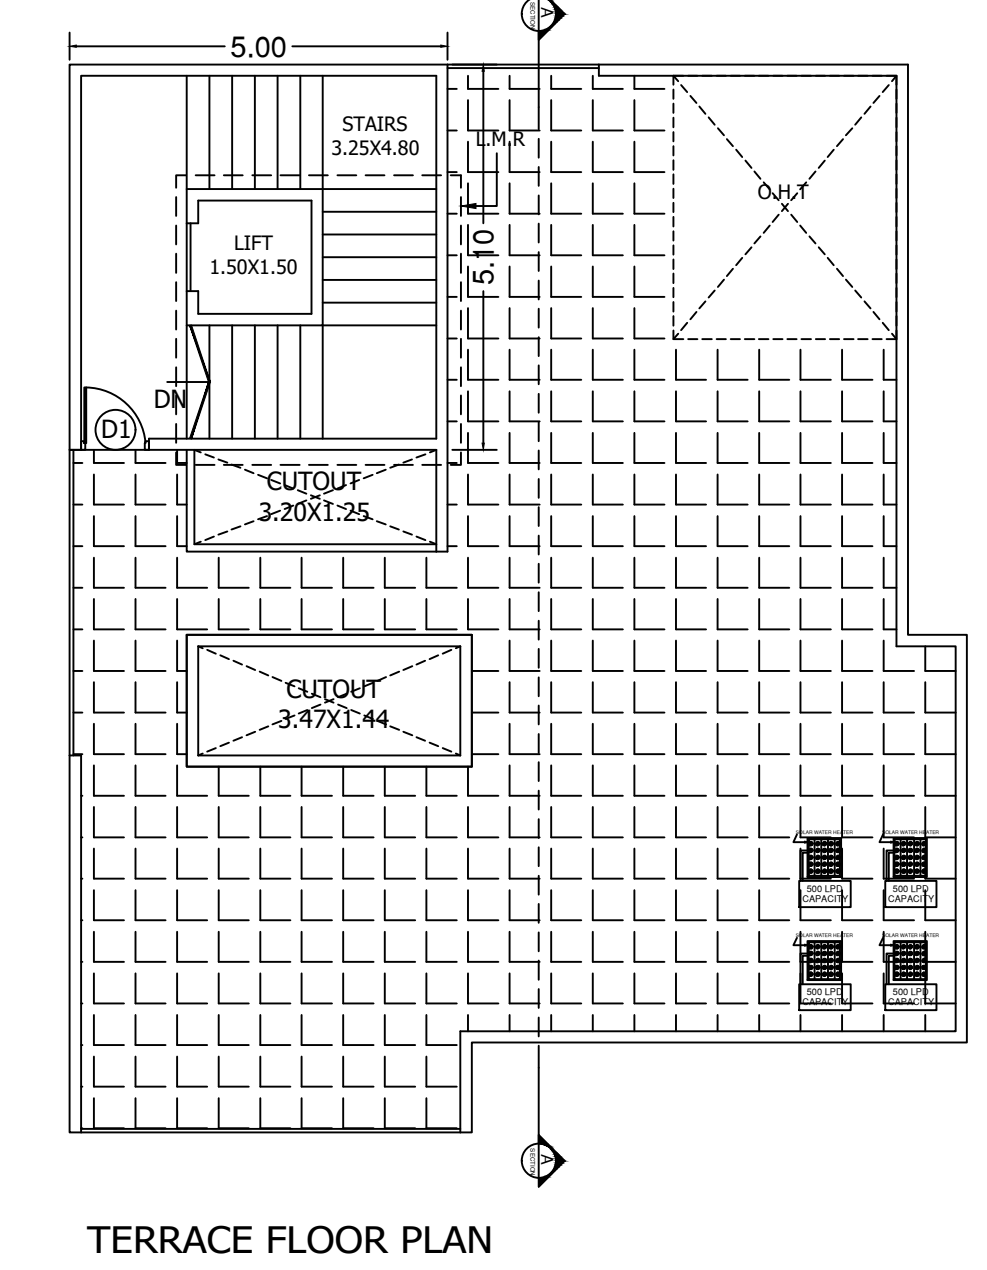

**TERRACE FLOOR PLAN**

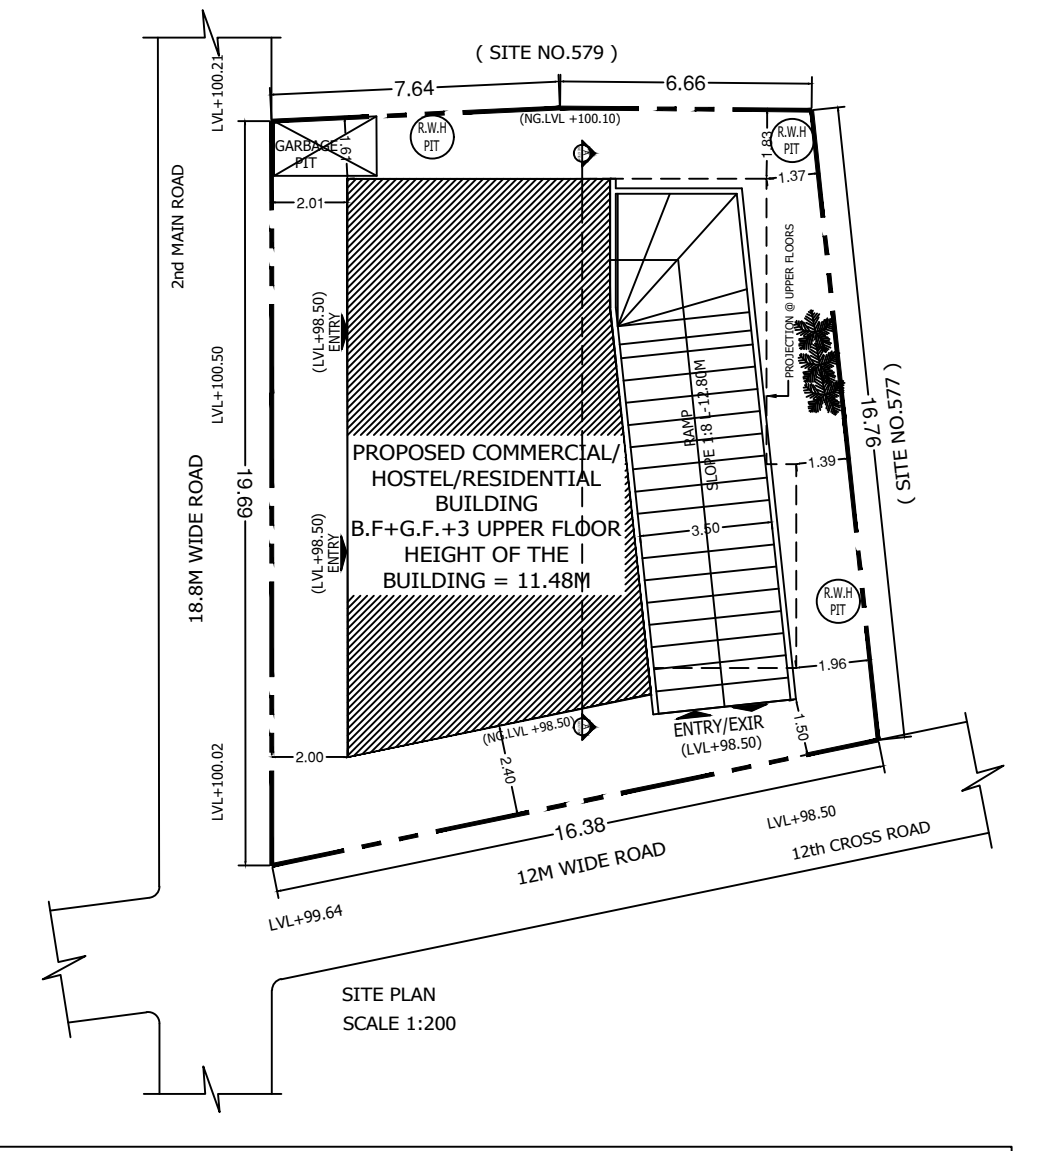

**SITE PLAN**  
SCALE 1:100

Approval Condition:  
This Plan Sanction is issued subject to the following conditions:  
1. The sanction is accorded for:  
a) Consisting of Block - A (RESIDENTIAL) Wing - A1 (RESIDENTIAL) Consisting of BASEMENT, 1, GF, 2/F.  
2. The sanction is accorded for Potted Res development A (RESIDENTIAL) with Small Shop only. The use of the building shall not deviate from other use.  
3. Car Parking reserved in the plan shall not be converted for any other purpose.  
4. Development charges towards increasing the capacity of water supply, sanitary and power main has to be paid to BWSSB and BESCOM if any.  
5. Necessary ducts for running telephone cables, cables at ground level for postal services & space for dumping garbage within the premises shall be provided.  
6. The applicant shall contract temporary toilets for the use of construction workers and it should be demolished after the construction.  
7. The applicant shall INSURE all workmen involved in the construction work against any accident / untoward incidents arising during the time of construction.  
8. The applicant shall not stock any building materials / debris on footpath or on roads or on drains. The debris shall be removed and transported to near by dumping yard.  
9. The applicant / builder is prohibited from selling the setback area / open spaces and the common facility areas, which shall be accessible to all tenants and occupants.  
10. The applicant shall provide a space for locating the distribution transformers & associated equipment as per K.E.R.C. (E&D) code having 3.00 mts. from the building within the premises.  
11. The applicant shall provide a separate room preferably 4.50 x 3.65 m in the basement for installation of telecom equipment and also to make provisions for telecom services as per Bye-law No. 25.  
12. The applicant shall maintain during construction such barricading as considered necessary to prevent dust, debris & other materials endangering the safety of people / structures etc. in & around the site.  
13. Permission shall be obtained from forest department for cutting trees before the commencement of the work.  
14. License and approved plans shall be posted in a conspicuous place of the licensed premises. The building license and the copies of sanctioned plans with specifications shall be mounted on a frame and displayed and they shall be made available during inspections.  
15. Any owner / builder contravenes the provisions of Building Bye-laws and rules in force, the Architect / Engineer / Supervisor will be informed by the Authority in the first instance, warned in the second instance and cannot the registration if the same is repeated for the third time.  
16. Technical personnel, applicant or owner as the case may be shall strictly adhere to the duties and responsibilities specified in Schedule - IV (Bye-law No. 3.6) under sub section IV-4 (e) to (k).  
17. The building shall be constructed under the supervision of a registered structural engineer.  
18. On completion of foundation or footings before erection of walls on the foundation and in the case of columnar structure before erecting the columns "COMMENCEMENT CERTIFICATE" shall be obtained.  
19. Construction or reconstruction of the building should be completed before the expiry of five years from the date of issue of license & within one month after its completion shall apply for permission to occupy the building.  
20. The building should not be occupied without obtaining "OCCUPANCY CERTIFICATE" from the competent authority.  
21. Drinking water supplied by BWSSB should not be used for the construction activity of the building.  
22. The applicant shall ensure that the Rain Water Harvesting Structures are provided & maintained in good repair for storage of water for non potable purposes or recharge of ground water at all times having a minimum total capacity mentioned in the Bye-law 32(a).  
23. The building shall be designed and constructed adopting the norms prescribed in National Building Code and in the "Criteria for earthquake resistant design of structures" bearing No. IS 1893-2002 published by the Bureau of Indian Standards making the building resistant to earthquake.  
24. The applicant should provide solar water heaters as per table 17 of Bye-law No. 29 for the building.  
25. Facilities for physically handicapped persons prescribed in schedule XI (Bye laws - 31) of Building Bye-laws 2002 shall be ensured.  
26. The applicant shall provide at least one common toilet in the ground floor for the use of the visitors / servants / drivers and security men and also arrange that be approached through a ramp for the Physically Handicapped persons together with the stepped entry.  
27. The Occupancy Certificate will be considered only after ensuring that the provisions of conditions vide SI. No. 23, 24, 25 & 26 are provided in the building.  
28. The applicant shall ensure that no inconvenience is caused to the neighbors in the vicinity of construction and that the construction activities shall stop before 10.00 PM and shall not resume the work earlier than 7.00 AM to avoid hindrance during late hours and early morning hours.  
29. Garbage originating from Apartments / Commercial buildings shall be segregated into organic and inorganic waste and should be processed in the Recycling processing unit - k g capacity installed at site for its re-use / disposal (Applicable for Residential units of 20 and above and 2000 Sqm and above built up area for Commercial building).  
30. The structures with basements shall be designed for structural stability and safety to ensure for soil stabilization during the course of excavation for basements with safe design for retaining walls and super structures for the safety of the structure as well as neighboring property, public roads and footpaths, and besides ensuring safety of workman and general public by erecting safe barricades.

31. Sufficient two wheeler parking shall be provided as per requirement.  
32. Traffic Management Plan shall be obtained from Traffic Management Consultant for all high rise structures which shall be approved from the Competent Authority, if necessary.  
33. The Owner / Association of high-rise building shall obtain clearance certificate from Karnataka Fire and Emergency Department every two years with due inspection by the department regarding working condition of Fire Safety Measures installed in the building. The certificate should be produced to the Corporation and shall get the renewal of the permission issued once in two years.  
34. The Owner / Association of high-rise building shall get the building inspected by empanelled agencies of the Karnataka Fire and Emergency Department to ensure that the equipments installed are in good and workable condition, and an affidavit to that effect shall be submitted to the Corporation and Fire Force Department every year.  
35. The Owner / Association of high-rise building shall obtain clearance certificate from the Electrical Inspectorate every two years with due inspection by the Department regarding working condition of Electrical installation / Lifts etc. The certificate should be produced to the BBMP and shall get the renewal of the permission issued that once in Two years.  
36. The Owner / Association of the high-rise building shall conduct two mock - trials in the building one before the onset of summer and another during the summer and assure complete safety in respect of fire hazards.  
37. The Builder / Contractor / Professional responsible for supervision of work shall not shall not materially and structurally deviate the construction from the sanctioned plan, without previous approval of the authority. They shall explain to the owner as to the risk involved in contravention of the provisions of the Act, Rules, Bye-laws, Control Regulations, Standing Orders and Policy Orders of the BBMP.  
38. The construction or reconstruction of a building shall be commenced within a period of two (2) years from date of issue of license. Before the expiry of two years, the Owner / Developer shall give intimation to BBMP (Sanctioning Authority) of the intention to start work in the form prescribed in Schedule VI. Further, the Owner / Developer shall give intimation on completion of the foundation or footing of walls / columns of the foundation. Otherwise the plan sanction deemed cancelled.  
39. In case of Development plan, Parks and Open Spaces area and Surface Parking area shall be earmarked and reserved as per Development Plan issued by the Bangalore Development Authority.  
40. All other conditions and control measures of the work and the people in the project should be strictly adhered to.  
41. The Applicant / Owner / Developer shall abide by the collection of solid waste and its segregation as per solid waste management bye-law 2016.  
42. The applicant/owner/developer shall abide by sustainable construction and demolition waste management as per solid waste management bye-law 2016.  
43. The Applicant / Owners / Developers shall make necessary provision to charge electrical vehicles.  
44. The Applicant / Owner / Developer shall plant one tree for (a) sites measuring 180 Sqm up to 240 Sqm b) minimum of two trees for sites measuring with more than 240 Sqm c) One tree for every 240 Sqm of the FAR area as part thereof in case of Apartment / group housing / multi-dwelling residential development plan.  
45. In case of any false information, misrepresentation of facts, or pending out cases, the plan sanction is deemed cancelled.  
46. Also see, building license for special conditions, if any.  
Special Condition as per Labour Department of Government of Karnataka vide ADDENDUM (Hosahaga Hooke) Letter No. LD/561/ET/2013, dated: 01-04-2013.  
47. Debris or CAD waste generated while constructing the building should be taken to MIS Rock Crystals NO.184 CHIKKALAJALA Bangalore - 562157

The plans are approved in accordance with the acceptance for approval by the Assistant Director of town planning (RR NAGAR) on date: 30/11/2020 vide Ip number: BBMP/Ad.Com./R/H/0999/20-21 subject to terms and conditions laid down along with this building plan approval. This approval of Building plan/ Modified plan is valid for two years from the date of issue of plan and building licence by the competent authority.

**ASSISTANT DIRECTOR OF TOWN PLANNING (RR NAGAR)**  
**BHRUHAT BENGALURU MAHANAGARA PALIKE**

**SCHEDULE OF JOINERY:**

BLOCK NAME	NAME	LENGTH	HEIGHT	NOS
A (RESIDENTIAL)	W1	0.60	2.10	01
A (RESIDENTIAL)	W2	1.25	2.10	09
A (RESIDENTIAL)	W3	1.25	2.10	07
A (RESIDENTIAL)	W4	1.50	2.10	15
A (RESIDENTIAL)	W5	1.50	2.10	04
A (RESIDENTIAL)	W6	6.50	2.10	01

**SCHEDULE OF JOINERY:**

BLOCK NAME	NAME	LENGTH	HEIGHT	NOS
A (RESIDENTIAL)	W1	0.60	2.10	01
A (RESIDENTIAL)	W2	1.25	2.10	09
A (RESIDENTIAL)	W3	1.25	2.10	07
A (RESIDENTIAL)	W4	1.50	2.10	15
A (RESIDENTIAL)	W5	1.50	2.10	04
A (RESIDENTIAL)	W6	6.50	2.10	01

**UnitBUA Table for Block A (RESIDENTIAL)**

FLOOR	Name	UnitBUA Type	UnitBUA Area	Carpet Area	No. of Rooms	No. of Tenement
TYPICAL 2/F	TV-1	FLAT	48.03	48.03	6	4
3/FLOOR PLAN	TV-2	FLAT	48.59	48.59	6	4
Total			194.03	194.03	24	4

**Block USE/SUBUSE Details**

Block Name	Block Use	Block SubUse	Block Structure	Block Land Use Category
A (RESIDENTIAL)	Residential	Potted Res development	Blq upto 11.5 mt. ht.	R

**Required Parking (Table 7a)**

Block Name	Type	SubUse	Area (Sq.mt)	Units	Prop.	Reqd. Unit	Car	Reqd.	Prop.
A (RESIDENTIAL)	Commercial	Small Shop	> 0	50	48.88	1	1	1	-
Total:								1	4

**Parking Check (Table 7b)**

Vehicle Type	No.	Area (Sq.mt)	Achieved	
Car	1	13.75	4	55.50
Total Car	1	13.75	4	55.50
TwoWheeler	-	13.75	0	0.00
Other Parking	-	-	-	127.19
Total		27.50		182.19

**FAR & Tenement Details**

Block	No. of Same Bldg	Gross Built Up Area (Sq.mt)	Deductions From Gross BUA (Area) (Sq.mt)	Total Built Up Area (Sq.mt)	Deductions (Area in Sq.mt)	Proposed FAR Area (Sq.mt)	Total FAR Area (Sq.mt)	Trm (No.)	Carpet Area other than Tenement						
A (RESIDENTIAL)	1	842.00	18.00	824.00	64.12	9.00	6.03	50.00	47.76	168.44	429.77	48.88	478.65	04	185.42
Grand Total:	1	842.00	18.00	824.00	64.12	9.00	6.03	50.00	47.76	168.44	429.77	48.88	478.65	4.00	185.42

OWNER / GPA HOLDER'S SIGNATURE  
OWNER'S ADDRESS WITH ID NUMBER & CONTACT NUMBER :  
T.B. PANCHAKSHARIAH #30, 1st Block, BDA Layout, 2nd stage, Nagarbhavi

ARCHITECT/ENGINEER /SUPERVISOR 'S SIGNATURE  
Ganesh N #4/2, 8th main, 6th cross, S.R. Nagar, Bangalore  
E-4289/17-18

PROJECT TITLE :  
PROPOSED COMMERCIAL/HOSTEL/RESIDENTIAL BUILDING AT SITE NO.578,RAJAJINAGAR CO - OPERATIVE , KHATHA NO./524/578.SOCIETY/DGROUP SOCIETY, SRIGANDHADA KAVAL,RAJAJINAGAR, 1st STAGE, BANGALORE , WARD NO.129.

DRAWING TITLE : 269734552-30-11-2020  
02-17-285\_3PANCHAKSHARIAH  
2 : A (RESIDENTIAL) with BASEMENT, GF+2/F  
SHEET NO : 1