



PROPOSED WORK (COVERAGE AREA)

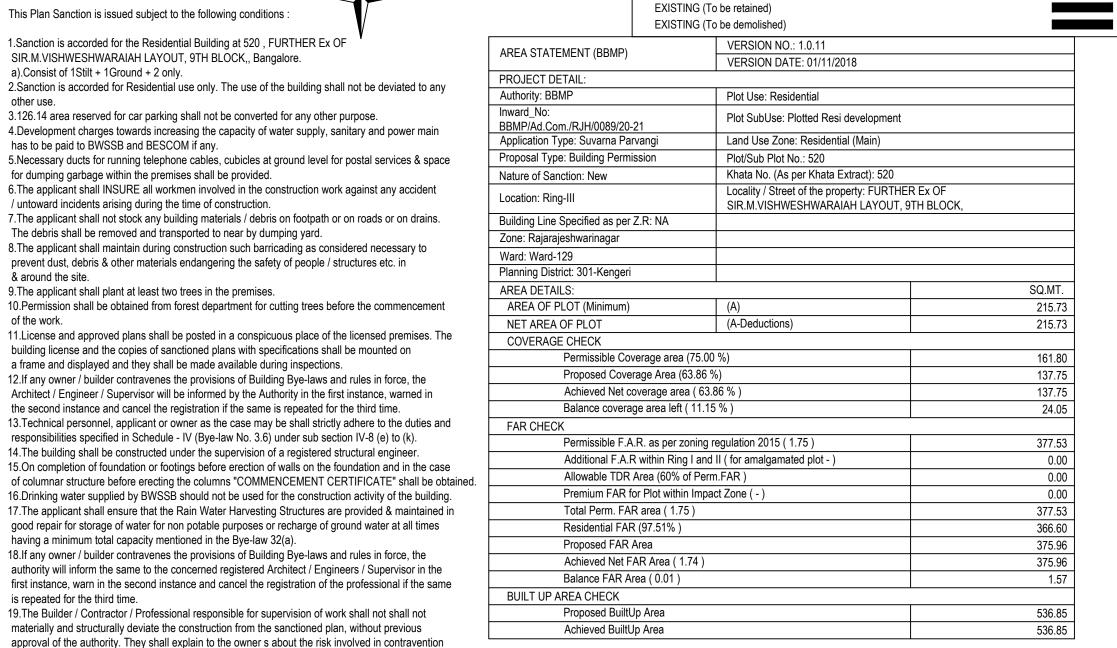

# Approval Date: 06/16/2020 5:46:39 PM

## Payment Details

Sr No.	Challan Number	Receipt Number	Amount (INR)	Payment Mode	Transaction Number	Payment Date	Remark
1	BBMP/0801/CH/20-21	BBMP/0801/CH/20-21	2426	Online	10330428741	05/12/2020 5:19:31 PM	
	No. Head					Remark	
	1	S	Scrutiny Fee		2426	-	

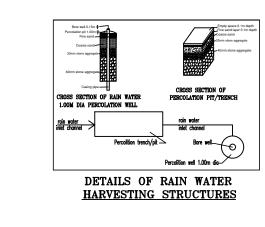

OWNER / GPA HOLDER'S SIGNATURE

OWNER'S ADDRESS WITH ID NUMBER & CONTACT NUMBER: Sri. K.SRIDHAR FURTHER Ex OF

SIR.M.VISHWESHWARAIAH LAYOUT, 9TH BLOCK,

ARCHITECT/ENGINEER /SUPERVISOR 'S SIGNATURE RAMESH S #502, SMR ASTRA APARTMENT. 5TH CROSS,GAYATHRINAGAR

PROJECT TITLE : RESIDENTIAL BUILDING AT SITE NO-520, FURTHER Ex OF SIR.M.VISHWESHWARAIAH LAYOUT, 9TH BLOCK, WARD NO-129,

322732744-12-05-2020 DRAWING TITLE: 05-12-28\$\_\$SRIDHAR

SHEET NO: 1

BANGALORE.

BCC/BL-3.6/E-4350/18-19

This Plan Sanction is issued subject to the following conditions: 1. Sanction is accorded for the Residential Building at 520, FURTHER Ex OF

Approval Condition:

& around the site.

is repeated for the third time.

sanction is deemed cancelled.

Board"should be strictly adhered to

workers Welfare Board".

1.Registration of

a).Consist of 1Stilt + 1Ground + 2 only.

has to be paid to BWSSB and BESCOM if any.

for dumping garbage within the premises shall be provided.

/ untoward incidents arising during the time of construction.

9. The applicant shall plant at least two trees in the premises.

The debris shall be removed and transported to near by dumping yard.

a frame and displayed and they shall be made available during inspections.

having a minimum total capacity mentioned in the Bye-law 32(a).

(HosadaagiHoodike) Letter No. LD/95/LET/2013, dated: 01-04-2013:

f construction workers in the labour camps / construction sites.

vide lp number: BBMP/Ad.Com./RJH/0089/20-21

Validity of this approval is two years from the date of issue.

Employment of child labour in the construction activities strictly prohibited.

SIR.M.VISHWESHWARAIAH LAYOUT, 9TH BLOCK,, Bangalore.

3.126.14 area reserved for car parking shall not be converted for any other purpose.

8. The applicant shall maintain during construction such barricading as considered necessary to

prevent dust, debris & other materials endangering the safety of people / structures etc. in

building license and the copies of sanctioned plans with specifications shall be mounted on

12. If any owner / builder contravenes the provisions of Building Bye-laws and rules in force, the

the second instance and cancel the registration if the same is repeated for the third time.

responsibilities specified in Schedule - IV (Bye-law No. 3.6) under sub section IV-8 (e) to (k).

19. The Builder / Contractor / Professional responsible for supervision of work shall not shall not

20.In case of any false information, misrepresentation of facts, or pending court cases, the plan

Special Condition as per Labour Department of Government of Karnataka vide ADDENDUM

2. The Applicant / Builder / Owner / Contractor should submit the Registration of establishment and list of construction workers engaged at the time of issue of Commencement Certificate. A copy of the

same shall also be submitted to the concerned local Engineer in order to inspect the establishment

and ensure the registration of establishment and workers working at construction site or work place.

4.At any point of time No Applicant / Builder / Owner / Contractor shall engage a construction worker

in his site or work place who is not registered with the "Karnataka Building and Other Construction

1.Accommodation shall be provided for setting up of schools for imparting education to the children o

2.List of children of workers shall be furnished by the builder / contractor to the Labour Department

4. Obtaining NOC from the Labour Department before commencing the construction work is a must.

5.BBMP will not be responsible for any dispute that may arise in respect of property in question. 6.In case if the documents submitted in respect of property in question is found to be false or

fabricated, the plan sanctioned stands cancelled automatically and legal action will be initiated.

The plans are approved in accordance with the acceptance for approval by the Assistant Director of town planning (RR NAGAR) on date:16/06/2020

to terms and conditions laid down along with this building plan approval.

ASSISTANT DIRECTOR OF TOWN PLANNING (RR NAGAR)

BHRUHAT BENGALURU MAHANAGARA PALIKE

3. The Applicant / Builder / Owner / Contractor shall also inform the changes if any of the list of

Applicant / Builder / Owner / Contractor and the construction workers working in the construction site with the "Karnataka Building and Other Construction workers Welfare

materially and structurally deviate the construction from the sanctioned plan, without previous

of the provisions of the Act, Rules, Bye-laws, Zoning Regulations, Standing Orders and Policy Orders of

14. The building shall be constructed under the supervision of a registered structural engineer.

W1 TOILET 1.50X2.: TERRACE 2.04X3.44 STUDY ROOM 2.70X3.29 KITCHEN 3.00X3.29 2.70X3.29 W1 1.50X1.5<u>.</u> 1.50X1.5 BED ROOM 3.00X3.21 HALL 4.89X3.21 HALL 4.89X3.21 TOILET 3.00X1.20 3.99X3.35 D1 BED ROOM 3.00X3.20 2.64X3.20 1.20X2.|1|5 2.64X3.20

FIRST FLOOR PLAN

3.00X3.29

BED ROOM 3.00X3.21

3.00X1.20 <sub>П</sub>

BED ROOM 3.00X3.20

W1

STUDY ROOM W1

.50X1.5

STAIR CASE 2.40X3.90

2.70X3.29

W1

HALL 4.89X3.21

HALL 3.99X3.35

STORE KITCHEN 1.20X2.15 2.64X3.20

SECOND FLOOR PLAN

W1

W2 | `

OPEN TERRACE

**GROUND FLOOR PLAN** 12.8M WIDE ROAD STILT FLOOR PLAN

ı.5ÖX1.50

STAIR CASE 2.40X3.90

**⊬**1.00→

PARAPET WALL -TERRACE RCC ROO<del>F ►</del> CHEJJA—► □ WINDOW --0.15M TK CCB WALL FIRST 

FRONT ELEVATION

Block USE/SUBUSE Details Block Land Use Category Bldg upto 11.5 mt. Ht. Residential BUILDING) Required Parking(Table 7a)

PARKING

1.00

2.70

18,00

9.99 \ 13.80

Name Type SubUse (Sq.mt.) Rec	eqd. Prop.	Read./Unit		
		Nequ./Onit	Reqd.	Prop.
A1 (RESIDENTIAL Residential BUILDING)  Plotted Residevelopment 50 - 225 1	1 -	1	3	-
Total:	-	-	3	4

Area (Sq.mt.)

Area (Sq.mt.) 55.00 Total Car 41.25 55.00 0.00 13.75 TwoWheeler Other Parking 71.14 126.14 FAR &Tenement Details

Block	No. of Same Bldg	Total Built Up Area (Sg.mt.)	Deductions (Area in Sq.mt.)				FAR Area (Sq.mt.)	Total FAR Area (Sg.mt.)	Tnmt (No.)
		(Sq.III.)	StairCase	Lift	Lift Machine	Parking	Resi.	(Sq.III.)	
A1 (RESIDENTIAL BUILDING)	1	536.85	23.50	9.00	2.25	126.14	366.60	375.96	04
Grand Total:	1	536.85	23.50	9.00	2.25	126.14	366.60	375.96	4.00
I In:+DI IA	Table f	or Plac	L • A 1		) ENITIAL	ח ווו ום	INIC)		

UnitBUA	Table	for	Block	:A1	(RES	DENTIAL	BUILDIN	G)
FLOOR	Name	U	JnitBUA Type	UnitE	BUA Area	Carpet Area	No. of Rooms	No. of Te

Name	UnitBUA Type	UnitBUA Area	Carpet Area	No. of Rooms	No. of Tenement
SPLIT 1	FLAT	122.20	92.66	10	1
SPLIT 21	FLAT	122.20	92.66	10	1
SPLIT 3	FLAT	56.23	50.81	5	2
SPLIT 4	FLAT	46.59	41.85	5	
-	-	347.21	277.98	30	4
	SPLIT 1 SPLIT 21 SPLIT 3	SPLIT 1 FLAT  SPLIT 21 FLAT  SPLIT 3 FLAT	SPLIT 1         FLAT         122.20           SPLIT 21         FLAT         122.20           SPLIT 3         FLAT         56.23           SPLIT 4         FLAT         46.59	SPLIT 1         FLAT         122.20         92.66           SPLIT 21         FLAT         122.20         92.66           SPLIT 3         FLAT         56.23         50.81           SPLIT 4         FLAT         46.59         41.85	SPLIT 1         FLAT         122.20         92.66         10           SPLIT 21         FLAT         122.20         92.66         10           SPLIT 3         FLAT         56.23         50.81         5           SPLIT 4         FLAT         46.59         41.85         5

**SECTION ON A-A** 

TOILET 1.50X2.

3.99X3.35

D1

1.20X2.|15

KITCHEN 3.00X3.29

BED ROOM 3.00X3.21

TOILET 3.00X1.20

2.00X3.15

BED ROOM 3.00X3.20

D1

FAR Area Total Built Up Tnmt (No.) (Sq.mt.) Name Area (Sq.mt.) (Sq.mt.) Lift Lift Machine Parking 0.00 2.25 0.00 0.00 0.00 0.00 0.00 122.20 122.20 First Floor Ground Floor 0.00 0.00 0.00 122.20 0.00 0.00 126.14 0.00 9.36 Stilt Floor 23.50 9.00 2.25 126.14 366.60 375.96 Total: Number of Same Blocks

CHEDULE OF JOINERY:								
BLOCK NAME	NAME	LENGTH	HEIGHT	NOS				
1 (RESIDENTIAL UILDING)	D2	0.75	2.10	09				
1 (RESIDENTIAL UILDING)	D1	0.90	2.10	15				
1 (RESIDENTIAL UILDING)	D	1.06	2.10	04				

### SCHEDULE OF JOINERY: BLOCK NAME NAME LENGTH HEIGHT NOS A1 (RESIDENTIAL 09 BUILDING) A1 (RESIDENTIA 1.20 24 1.20 BUILDING) A1 (RESIDENTIA 1.80

Block :A1 (RESIDENTIAL BUILDING) 536.85 23.50 9.00 2.25 126.14 366.60 375.96

11,40

FOUNDATION AS PERSOIL CONDITION

TERRACE FLOOR PLAN

SITE NO - 513 & 512 PROPOSED/ BUILDING 12.8M WIDE ROAD

SITE PLAN (Scale 1:200)